


02 SECTION 2
1:100

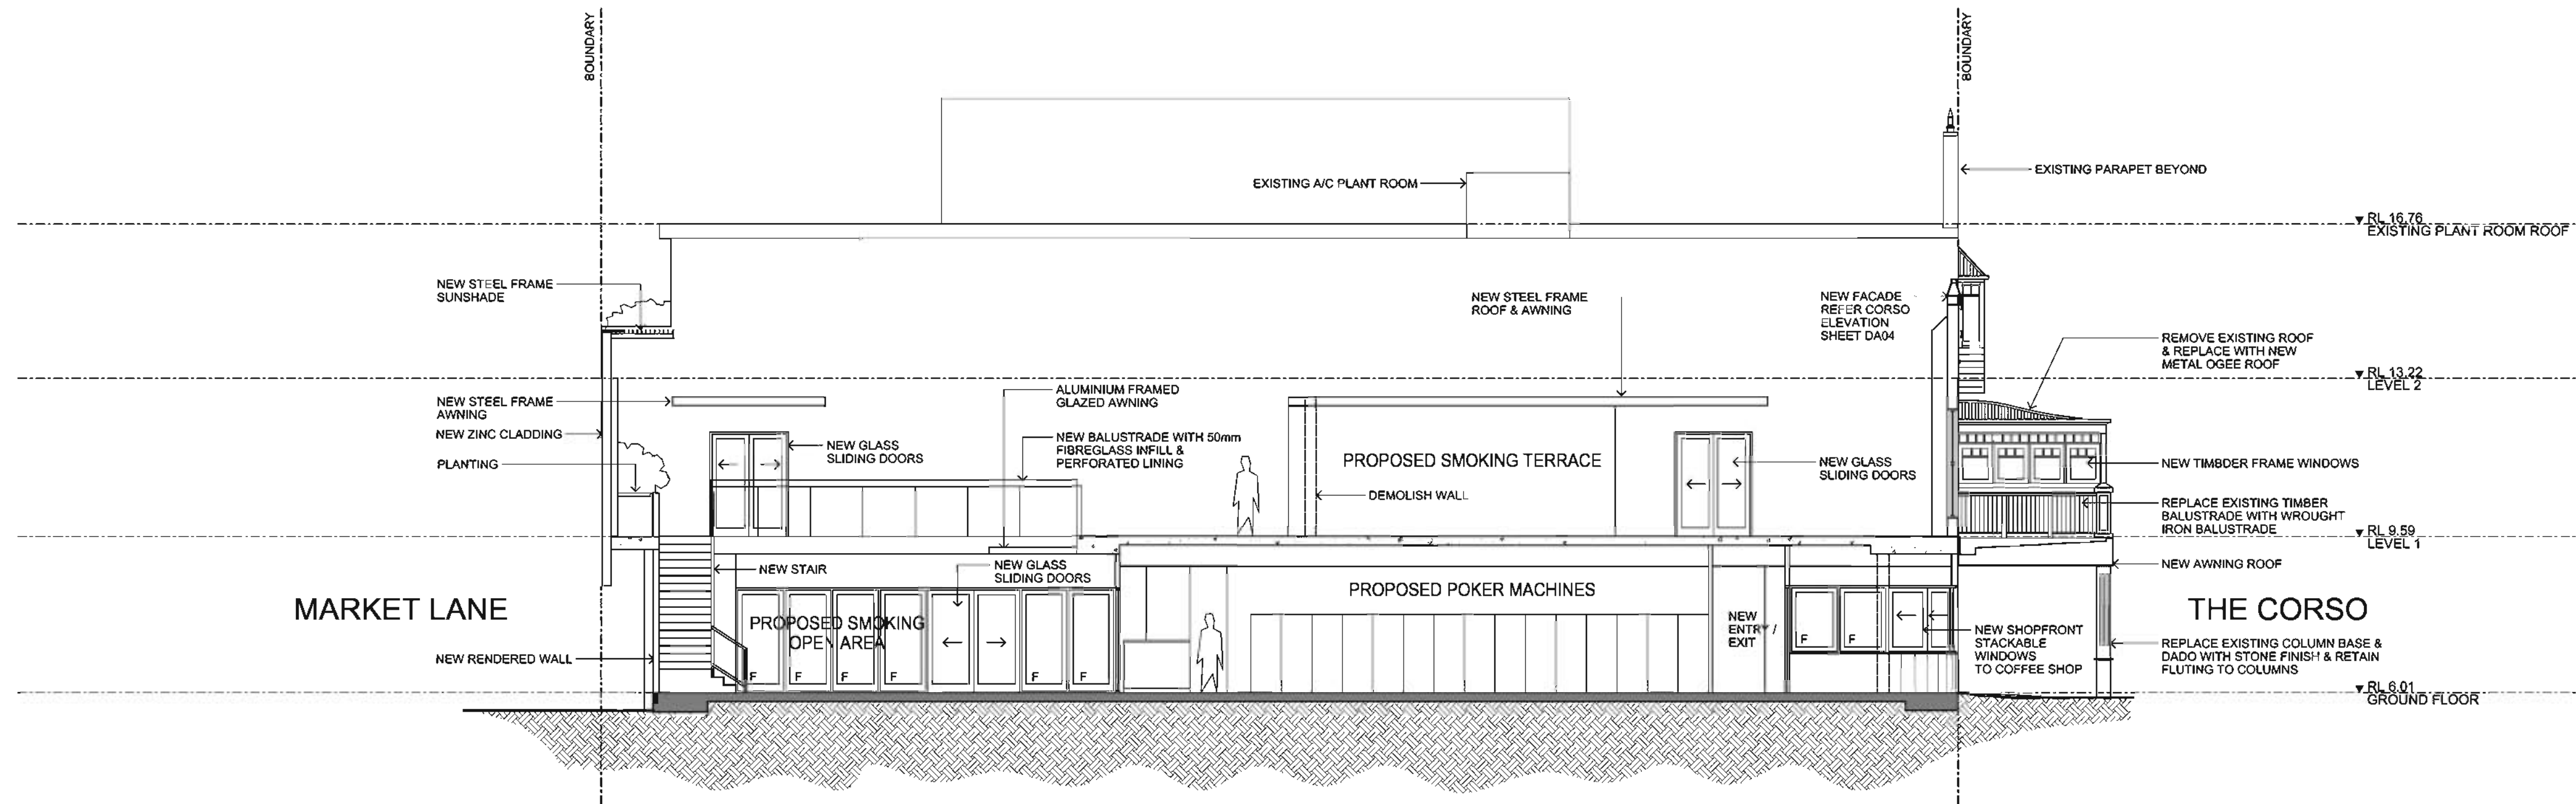

01 SECTION 1
1:100

Issue	No.	Date	Description	Chkd
A	02/05/2008	D.A. Issue		AD

Any form of replication of this drawing in full or in part without the written permission of Noel Bell, Ridley Smith & Partners Pty Ltd constitutes an infringement of the copyright.
ABN 16 002 247 585

Drawing Title
Sections 1 & 2

Project & Client
Proposed Development
23-29 The Corso
at
23-29 The Corso, Manly, NSW.
for
Hilrok Properties Pty Ltd

Architect
NBRS+PARTNERS
2 McManus Street, McMahons Point, NSW 2060 Australia
T: 61 2 9922 2344 F: 612 2 9922 1308
E: architects@nbsap.com.au W: www.nbsap.com.au
CAD File F:\Dgn-080807\08007-ds\DA05-cx27.shd
Project Director Andrew Duffin
Project Architect Andrew Duffin

Date 2008-05-02
Scale 1:100 @ A1
0 1 2 3 4 5 6m
Drawing Reference
08007-DA05-A