




PROPOSED SHADOWS

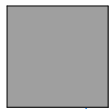

EXISTING SHADOWS

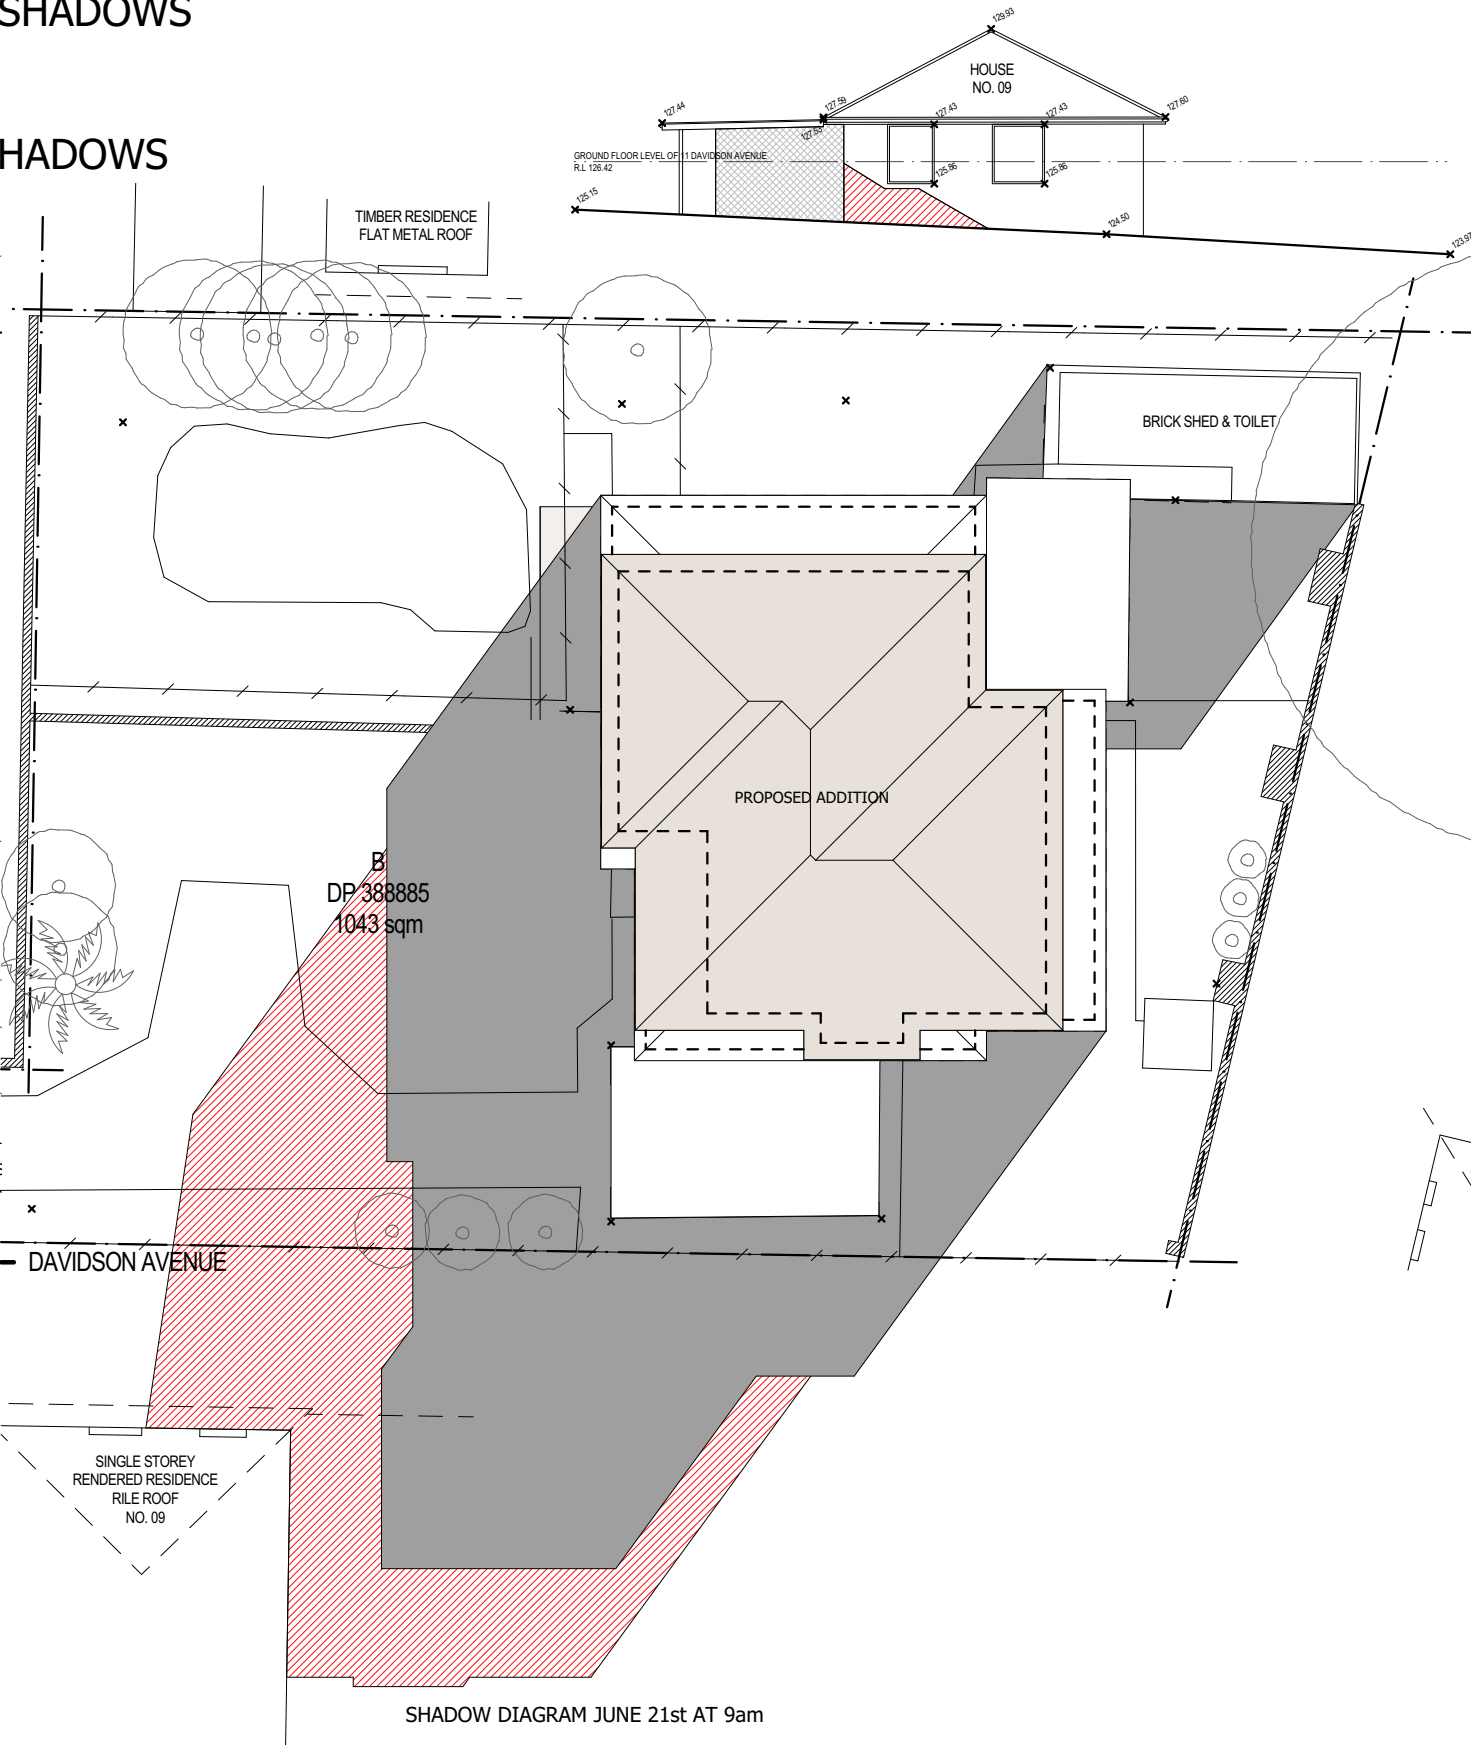

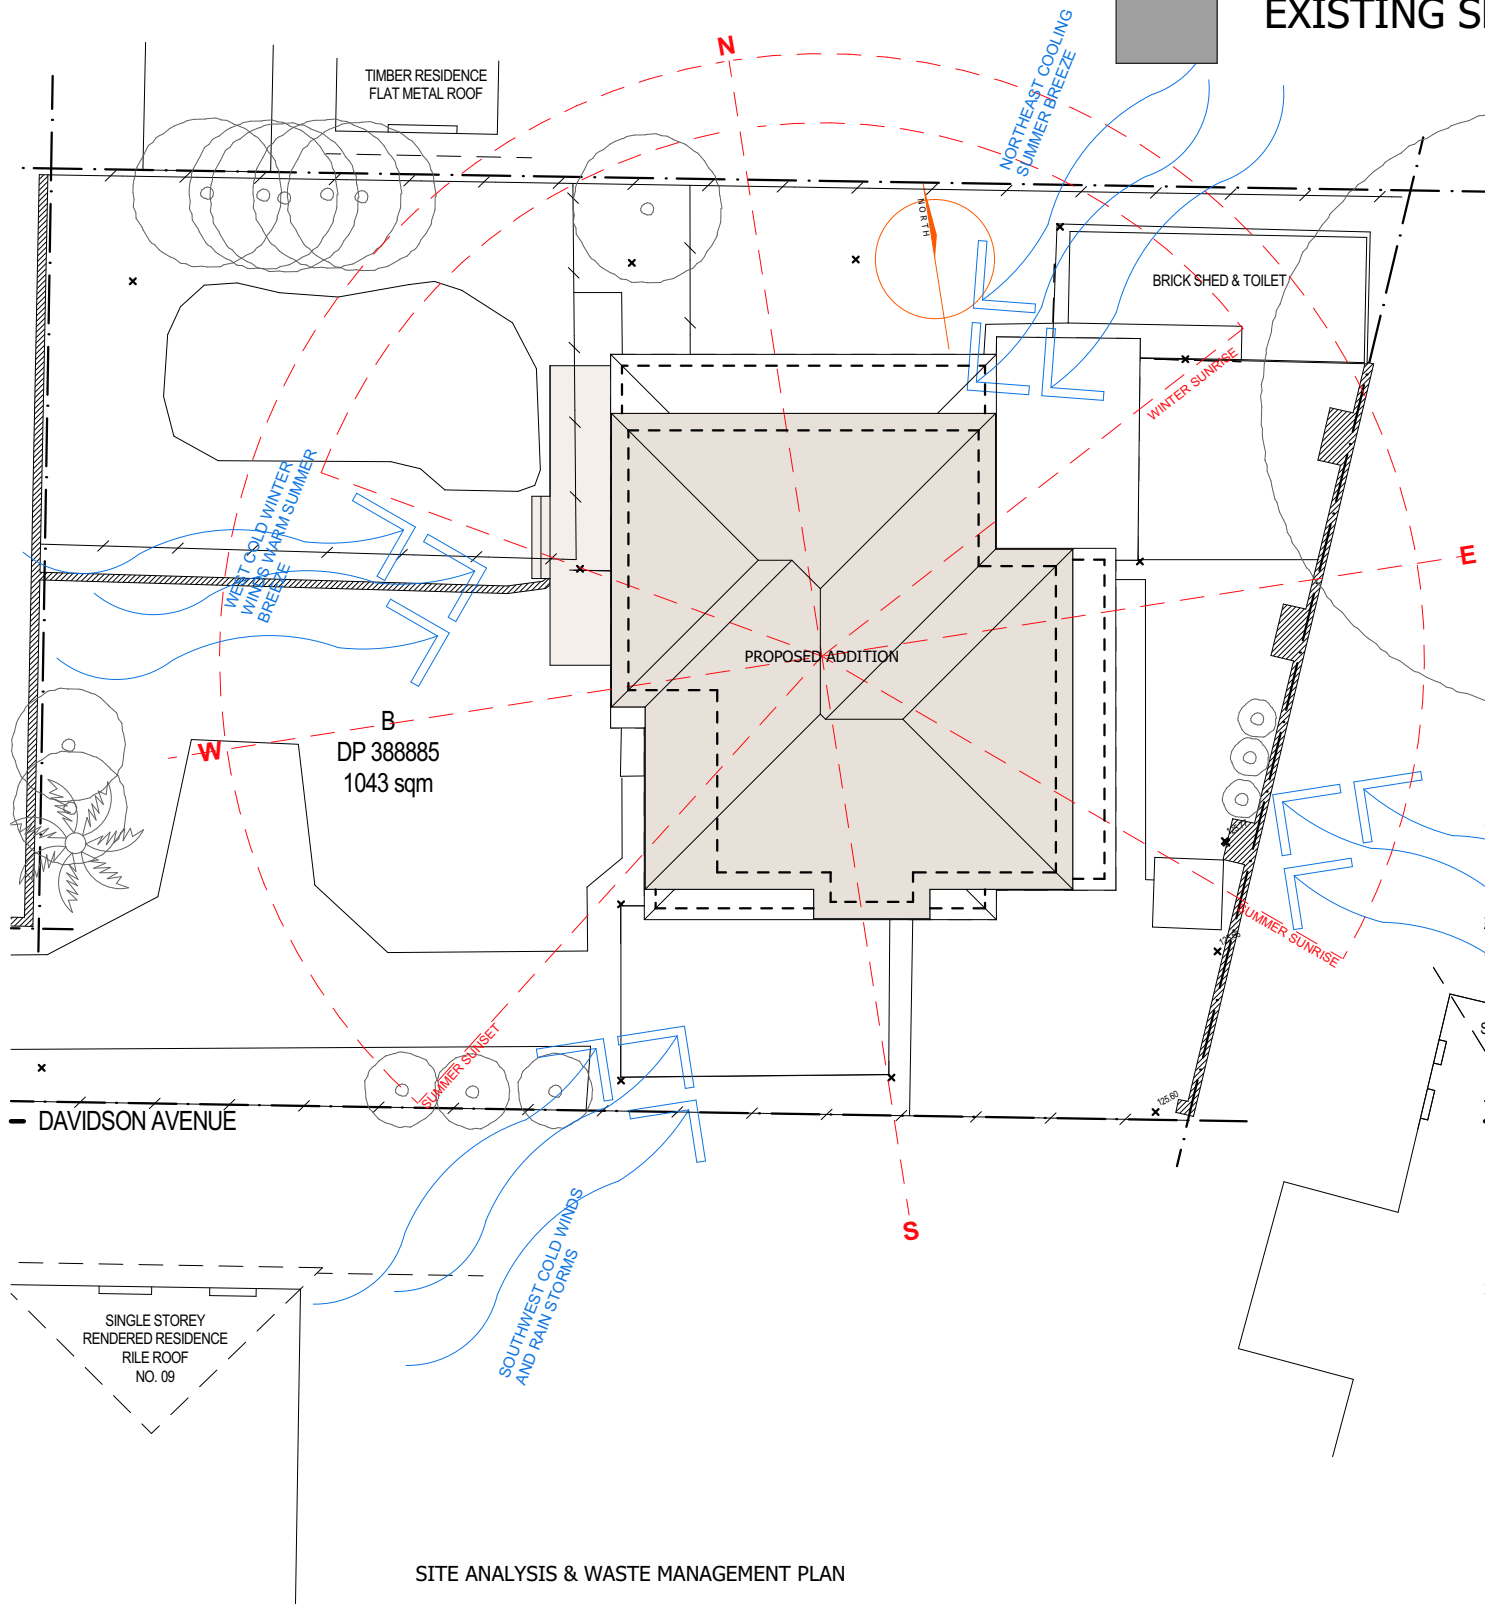


ADD-STYLE
HOME ADDITIONS
Upstairs & On Ground Specialists


5/319 Condamine Street, MANLY VALE 2093

(02) 9907 9055


PROJECT TITLE Site Analysis & Shadow Diagrams		DRAWING TITLE SITE ANALYSIS AND SHADOW DIAGRAMS			DRAWING NO. 9054 DA 1	ISSUE A				
11 Davidson Ave, Forestville NSW 2087		DATE 14/06/19	SCALE 1:200	DRAWN GK	CHECKED CW		A	FOR COUNCIL	14/06/19	GK
							NO.	REVISION	DATE	BY

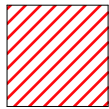


PROPOSED SHADOWS

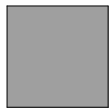

EXISTING SHADOWS

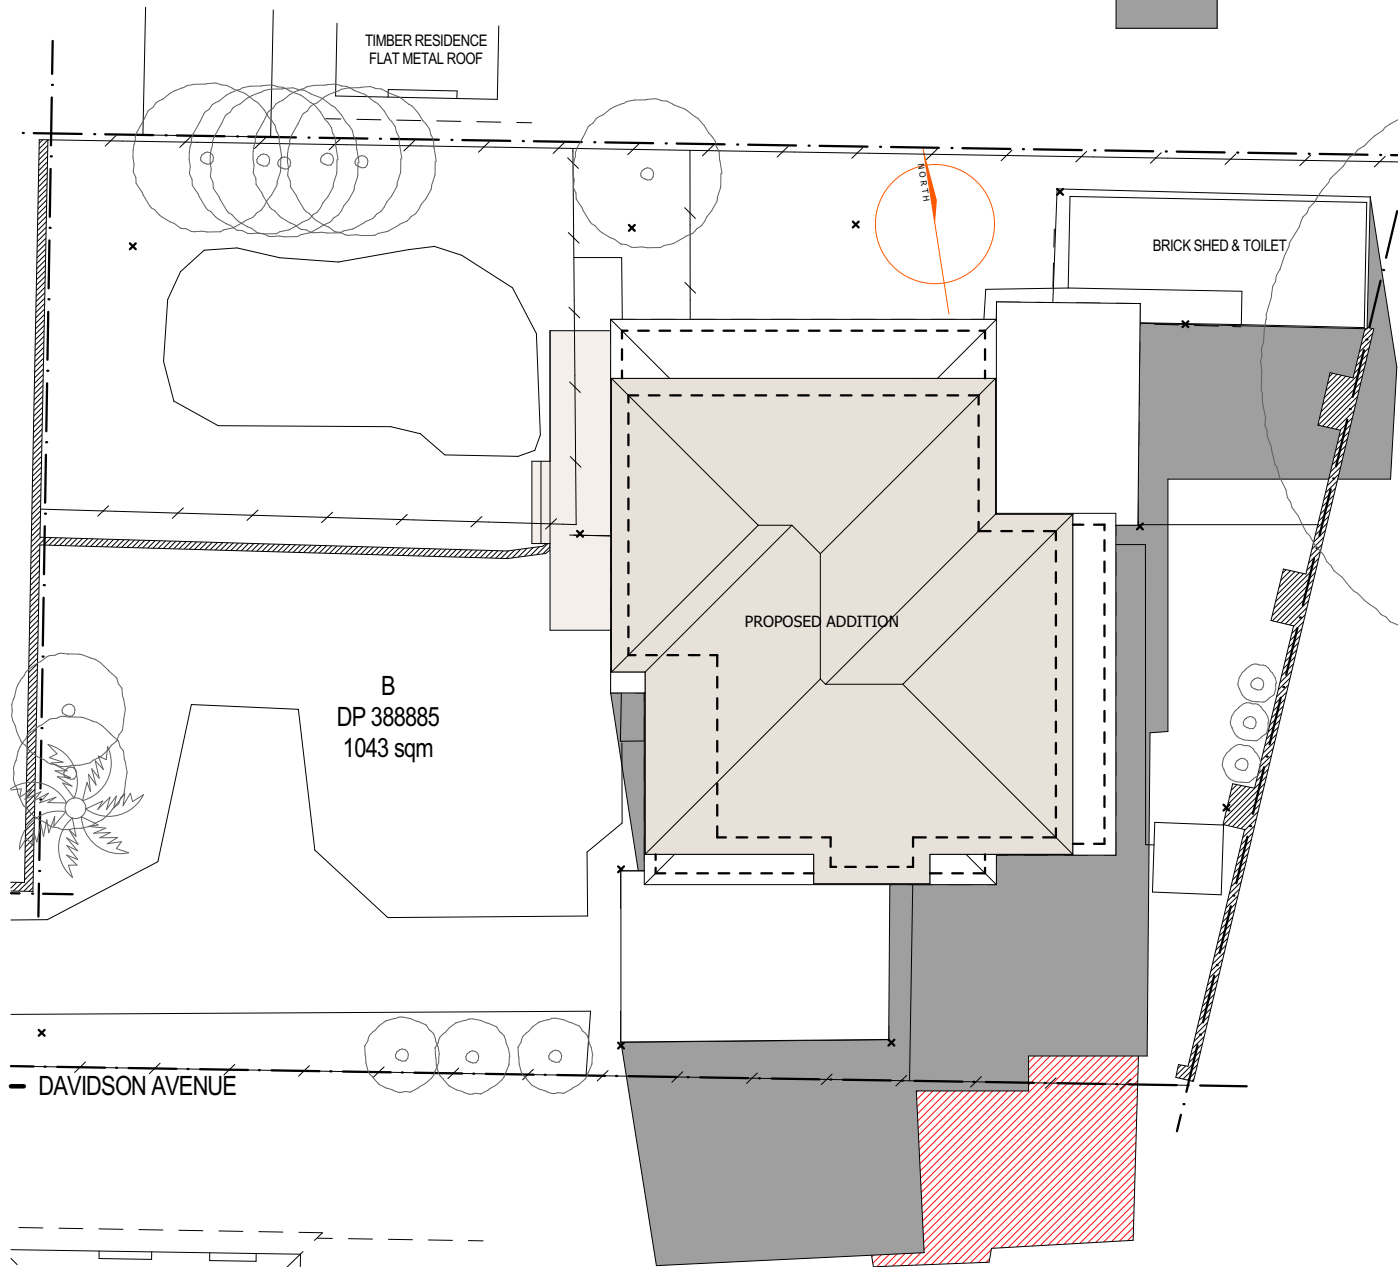

SHADOW DIAGRAM JUNE 21st AT 12pm

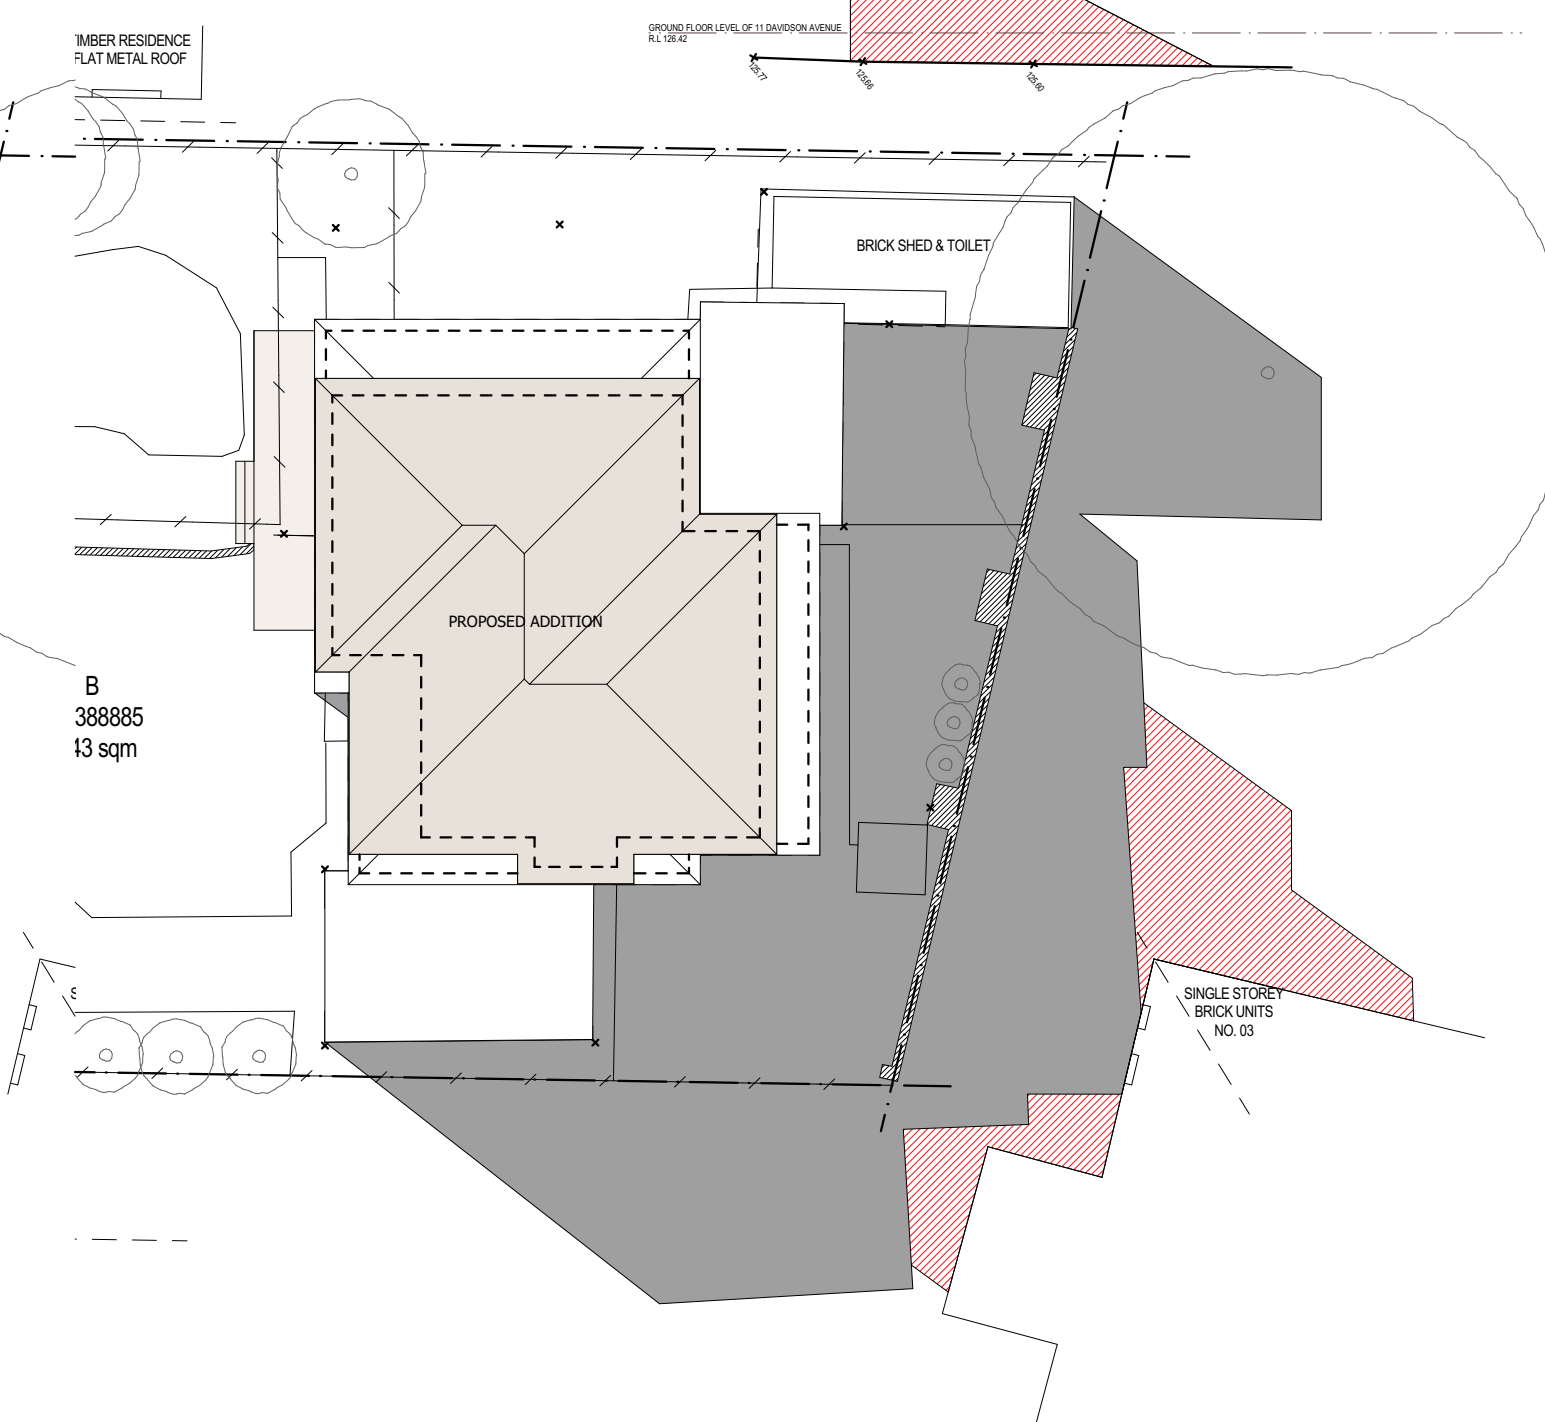

SHADOW DIAGRAM JUNE 21st AT 3pm



ADD-STYLE
HOME ADDITIONS
Upstairs & On Ground Specialists

5/319 Condamine Street, MANLY VALE 2093(02) 9907 9055

PROJECT TITLE

Site Analysis & Shadow Diagrams

11 Davidson Ave, Forestville NSW 2087

DRAWING TITLE SITE ANALYSIS AND SHADOW DIAGRAMS

DATE 14/06/19

SCALE 1:200
DRAWN GK
CHECKED CW

DRAWING NO.

9054 DA 1

ISSUE

A

A	FOR COUNCIL	14/06/19	GK
NO.	REVISION	DATE	BY