

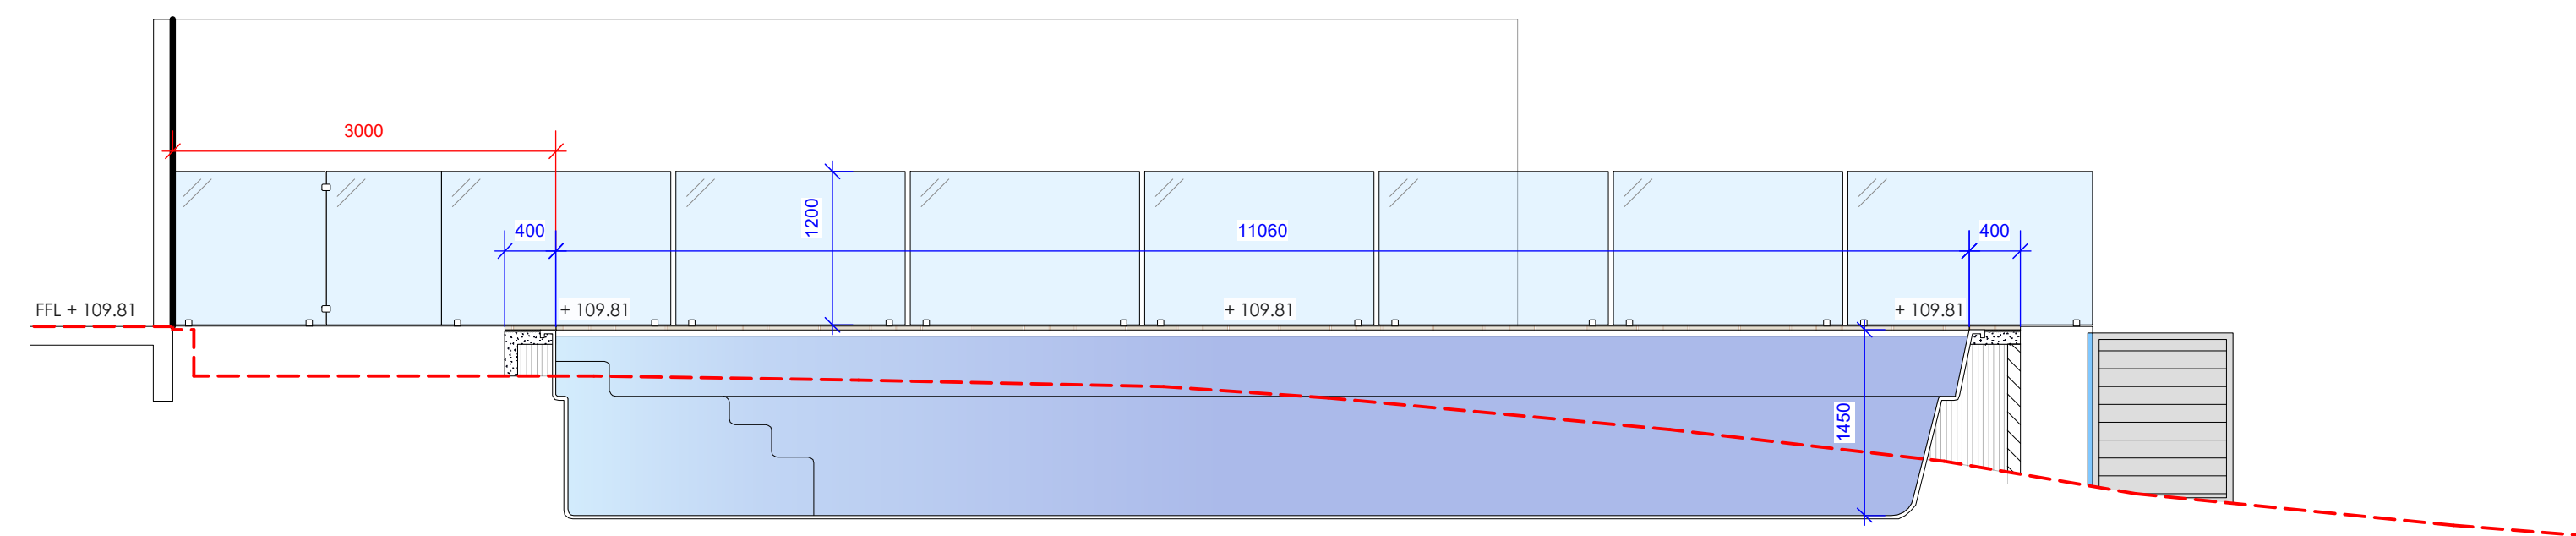



1:100@A1 1:200@A3. Do not scale off plan

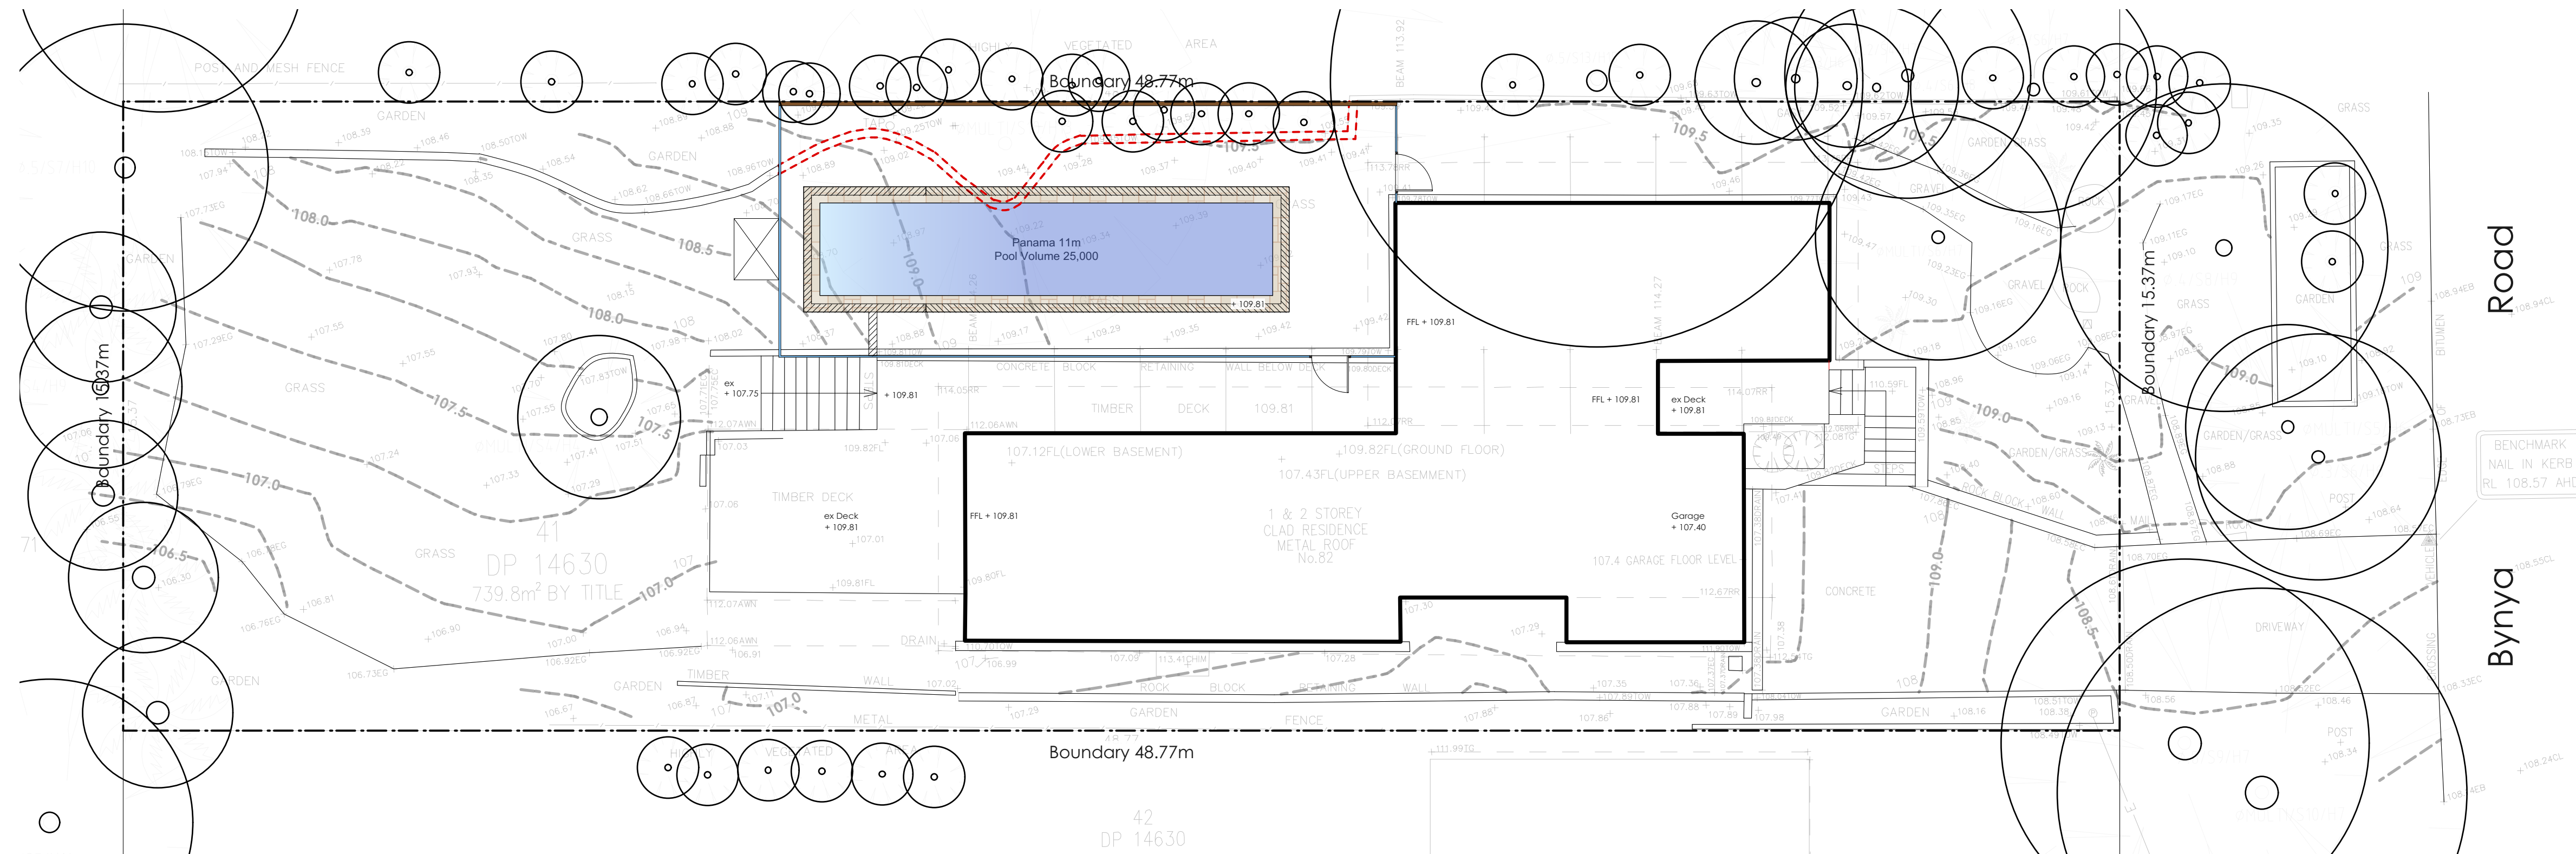

1:50@A1 1:100@A3. Do not scale off plan

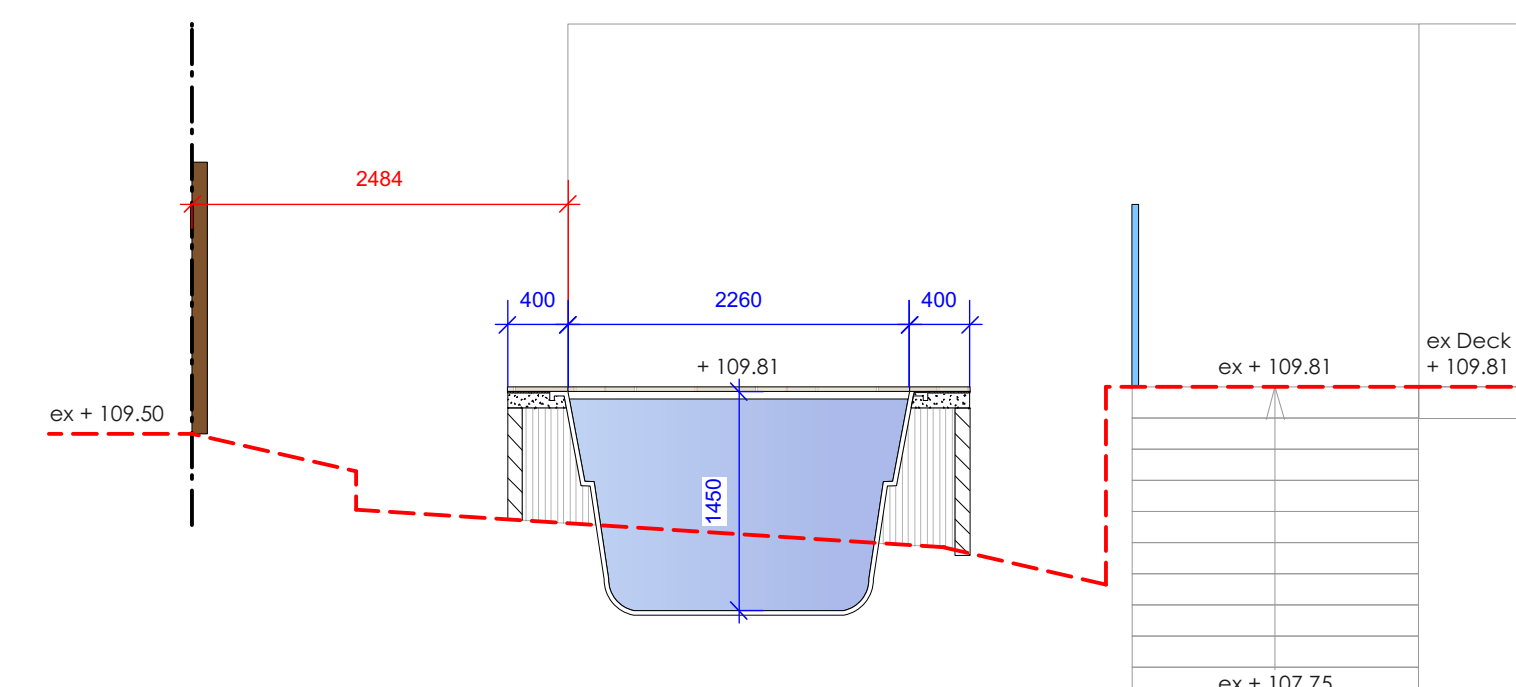

1:50@A1 1:100@A3. Do not scale off plan

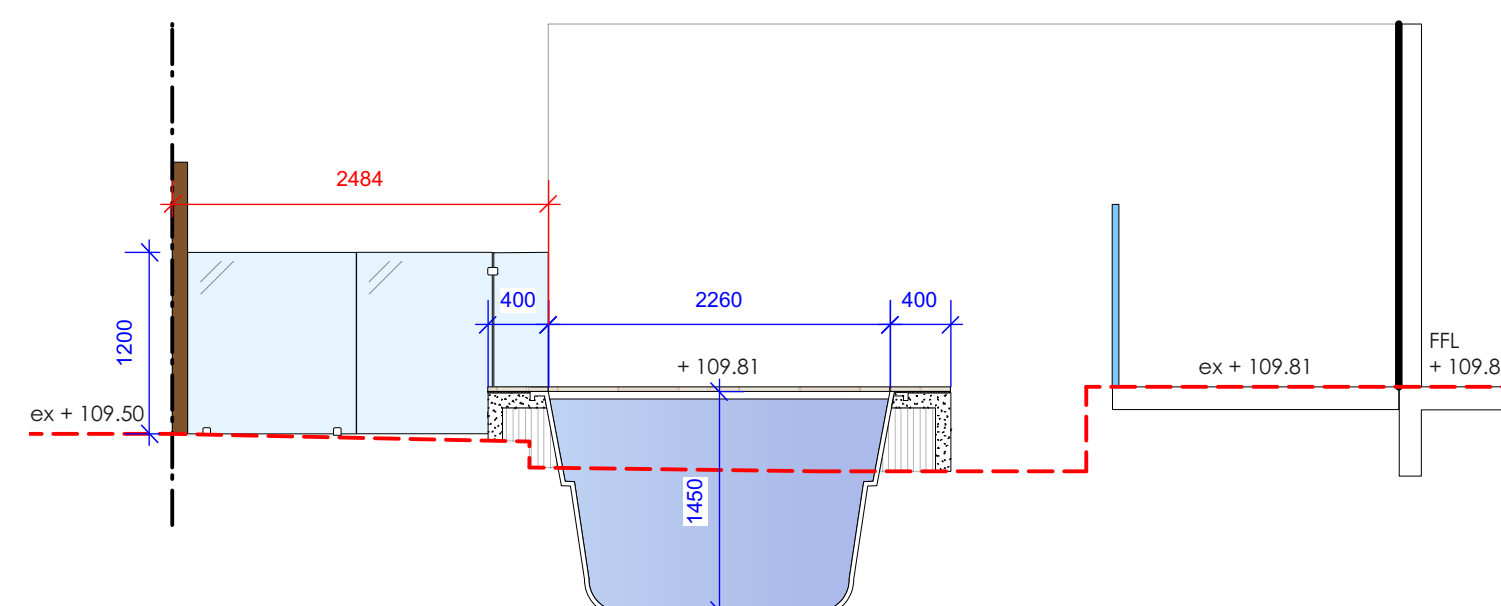

1:50@A1 1:100@A3. Do not scale off plan



JAMIE KING
LANDSCAPE ARCHITECT
DESIGN • APPROVE • MANAGE

B A	16/02/21	Issue B for 4.55		Scale or dimension. All dimensions are indicative and may be adjusted onsite within the bounds of the approved document and the relevant standards and codes.	
	08/02/21	DRAFT issue for review			
ISSUE		DATE		REVISION	
PROJECT				PROJECT #	
82 Bynya Road Palm Beach				21067	
CLIENT		Manovel		DATE #	See above DWG #
DWG		Notification Plan		SCALE @ A1	See Plan
				DRAWN	SA
				CHKD	JK
				REVISION	

Jamie King Landscape Architect W: www.jamieking.com.au
84 Palmgrove Rd, Avalon, NSW, 2107 T: 0421 517 991 E: jamie@jamieking.com.au

Legend

	MULCH AREA
	TURF AREA
	TIMBER DECKING
	CONCRETE PAVING
	UNIT PAVING
	STAIRS
	PEBBLE
	GRAVEL
	COBBLESTONE
	TIMBER
	WATER
	MASONRY RETAINING WALL
	STONE RETAINING WALL
	TIMBER RETAINING WALL
	BOULDER RETAINING WALL
	SITE OR WORKS BOUNDARY
	PROPOSED LEVEL
	TOP OF WALL LEVEL
	MATERIAL NAME
	SURFACE FALL DIRECTION
	SURFACE DRAINS
	SURVEY (50% GREY LINES)
	EXISTING TREE TO RETAIN
	EXISTING TREE TO REMOVE
	EXISTING ROCK OUTCROP