



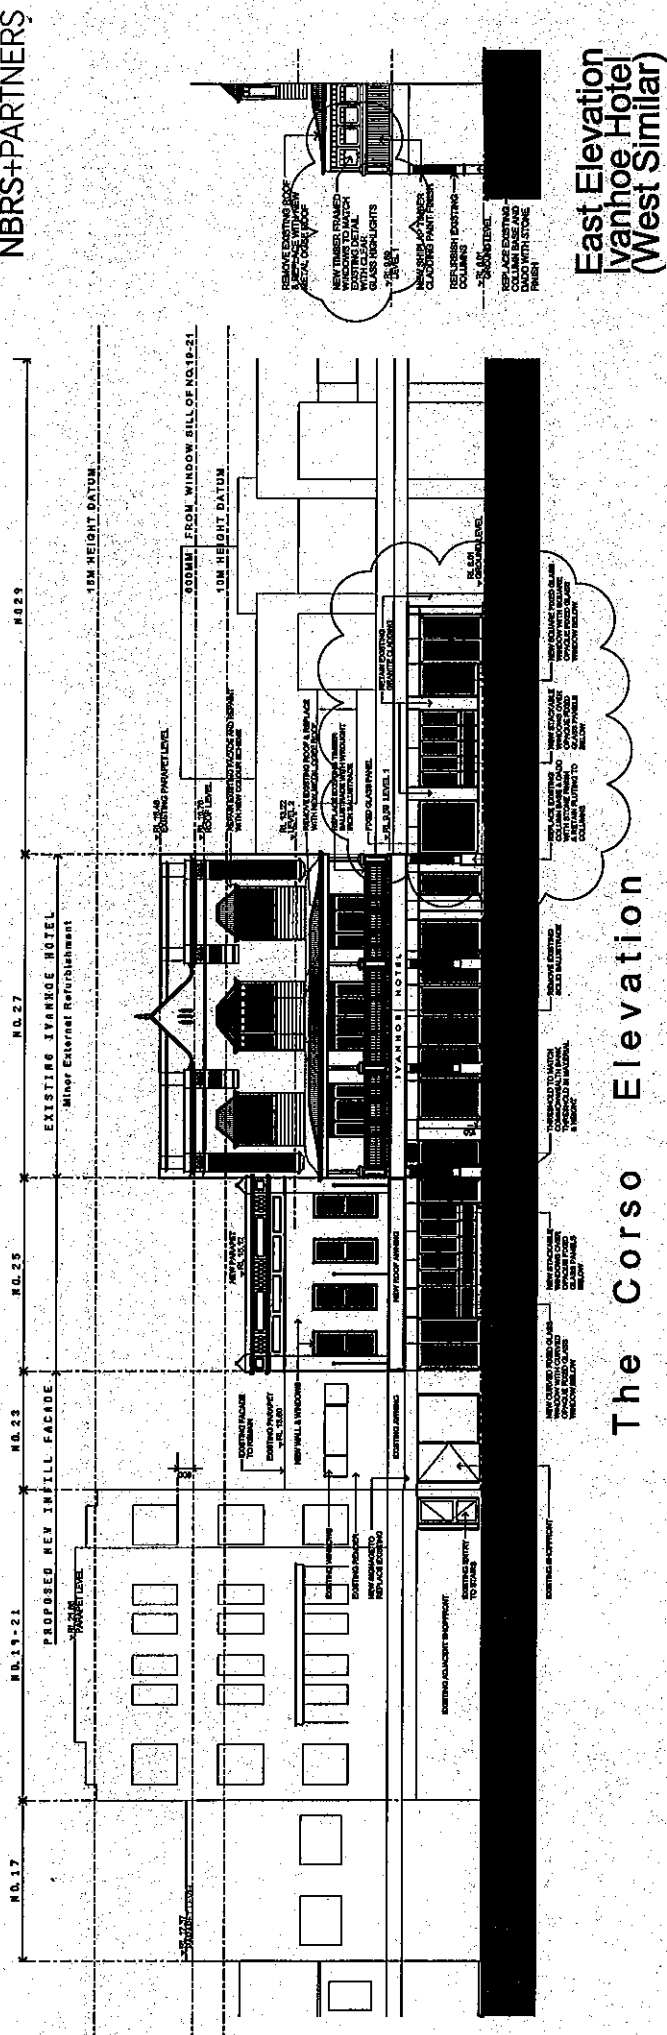

**East Elevation
Ivanhoe Hotel
(West Similar)**

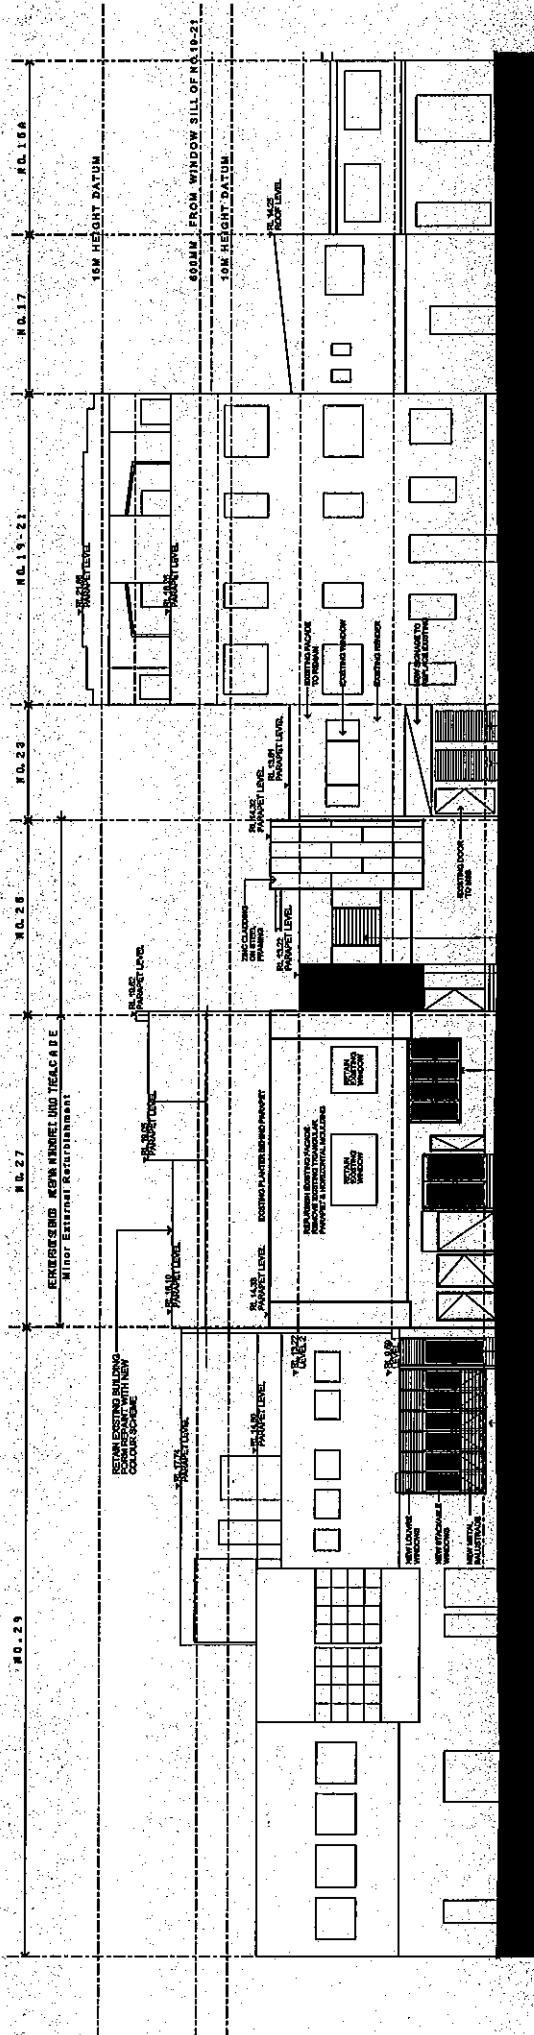

Market Lane Elevation

Issue#	No.	Date	Description	Child
	A	02/06/2008	C.A. Issues	AD
	B	2/29/12/2008	Lease and Employment Court Issues	AD

Drawing Title

Street Elevations

Project & Client
Proposed Development
23-29 The Corso
at
23-29 The Corso, Manly, NSW.
for
Hillrok Properties Pty Ltd

NBRS+PARTNERS

Architect
2 McLennan Street, Melbourne Park, NSW 2000 Australia
T: 61 2 9522 2344 F: 612 2 9522 1308
E: enquiries@nbrcorp.com.au W: www.nbrcorp.com.au
CAD File: nbrcorp\2002\admcad\c7d\all
Project Director Andrew Duffin
Project Architect Andrew Duffin

