

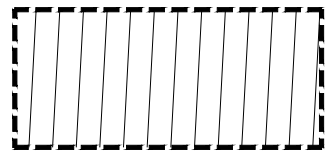


(A): EASEMENT FOR SEWER PURPOSES 5 WIDE (VIDE 6390813)  
(H): EASEMENT FOR ACCESS & MAINTENANCE 0.9 WIDE


**PROPOSED ROAD**

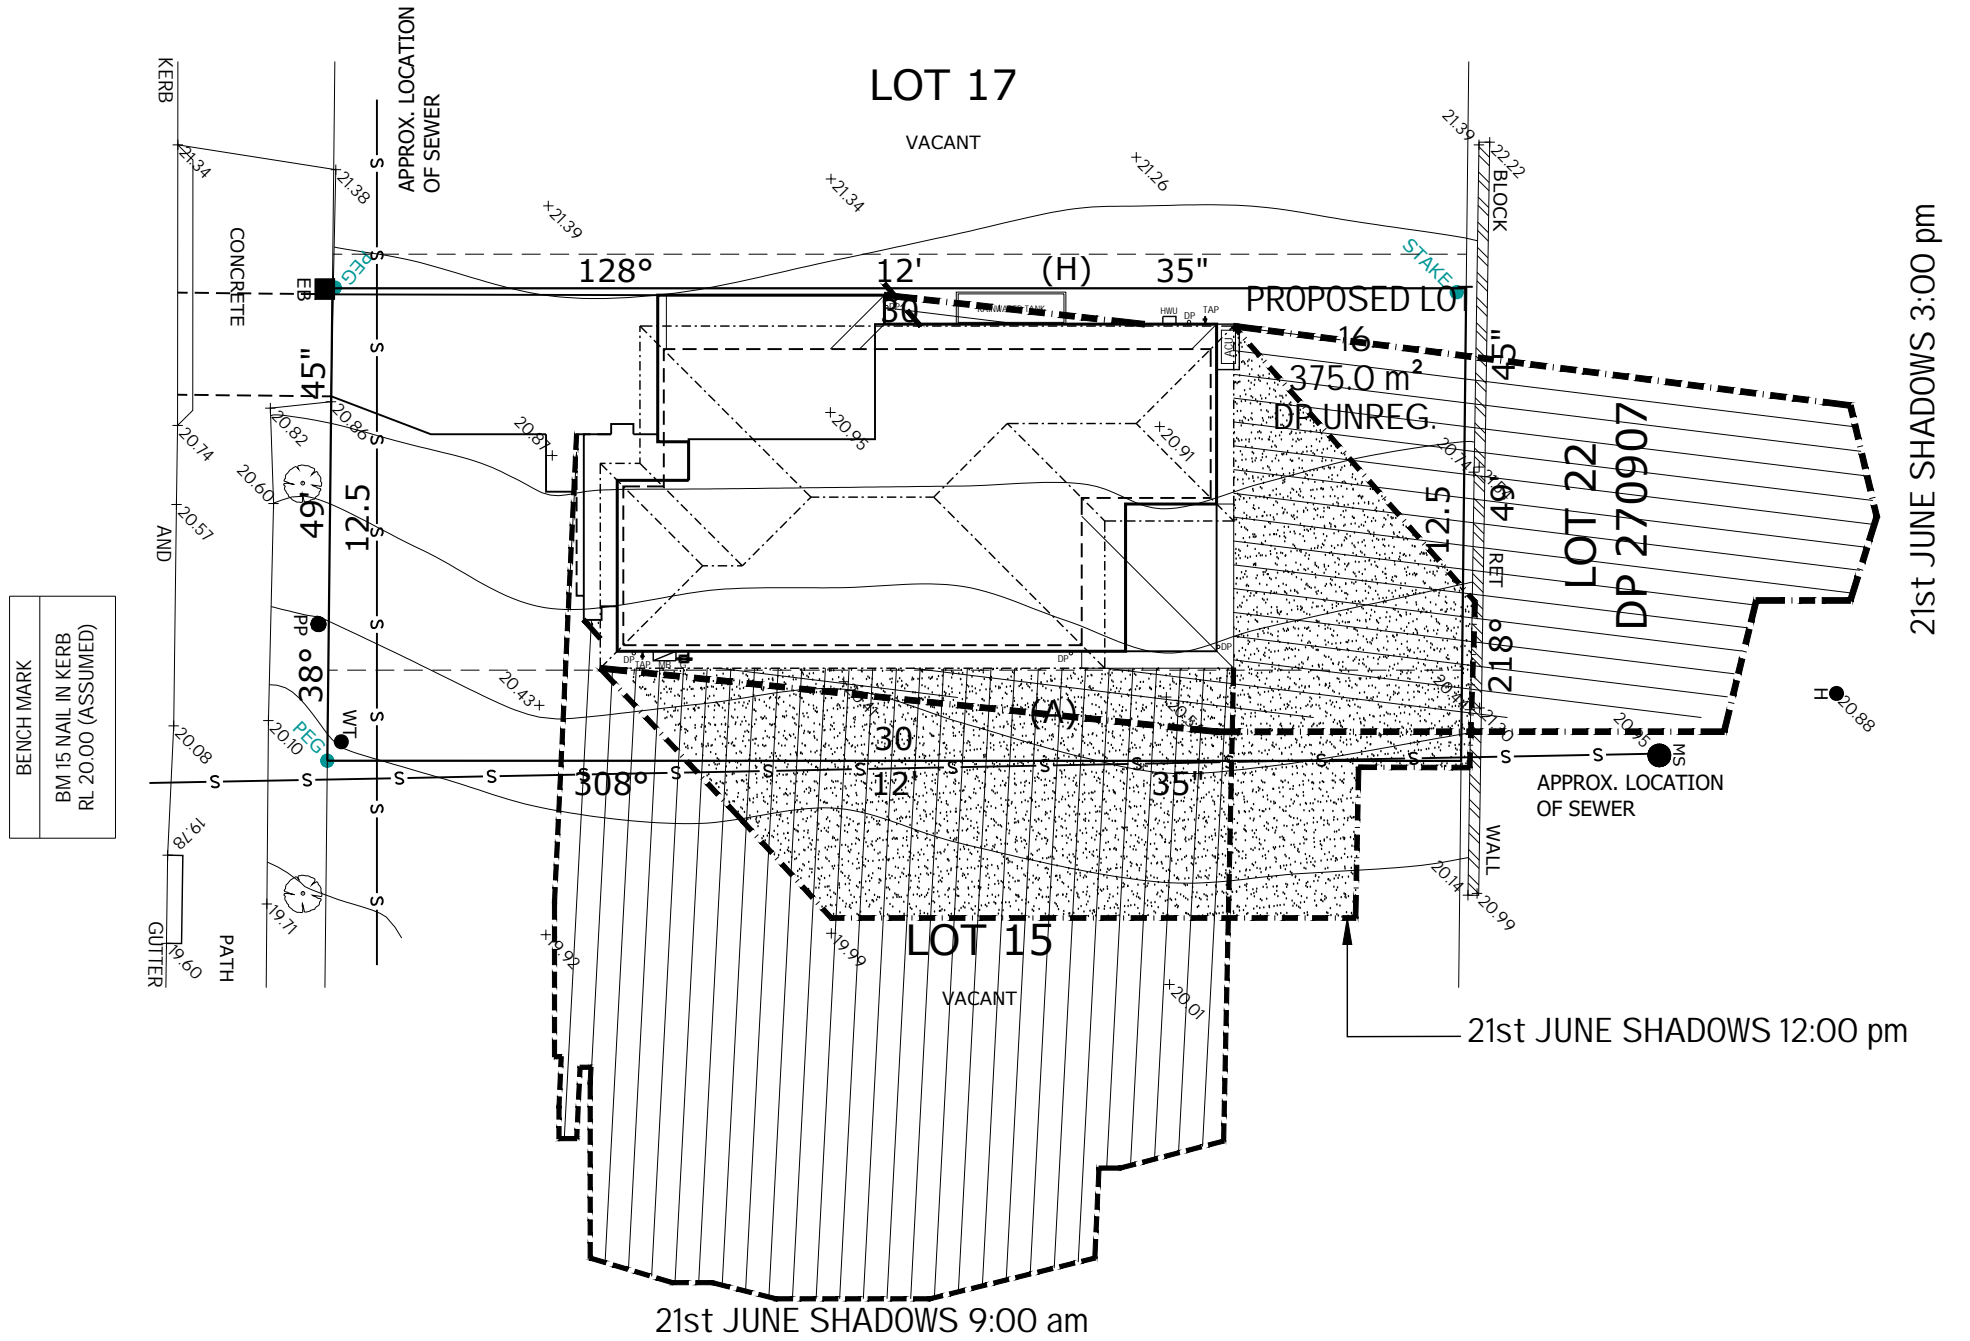

21st JUNE SHADOWS 9:00 am

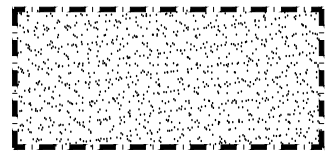

21st JUNE SHADOWS 12:00 pm

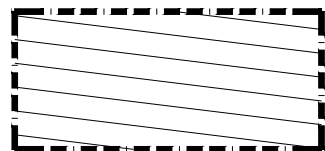

21st JUNE SHADOWS 3:00 pm

BENCH MARK  
BM 15 NAIL IN KERB  
RL 20.00 (ASSUMED)

**NOTES:**

PLEASE NOTE: DETAILS SHOWN ON THESE PLANS ARE INTENDED TO BE ACCURATE - HOWEVER INFORMATION WRITTEN INTO INDIVIDUAL CONTRACTS WILL TAKE PRECEDENCE OVER PLANS  
\* ALL DIMENSIONS ARE IN MILLIMETRES  
\* DO NOT SCALE - USE WRITTEN DIMENSIONS  
\* ALL DIMENSIONS ARE TO STRUCTURAL FRAMES ONLY EXCLUDING FINISHED SURFACES

**RAWSON HOMES**

1 HOMEBUSH BAY DRIVE  
BUILDING F, LEVEL 2, SUITE 1  
RHODES NSW 2138  
TELEPHONE: 02 8765 5500  
FAX : 02 8765 8099  
BUILDER'S LICENCE No. 33493C



CLIENT:  
Mr ROBERT ALEXANDER MCDONALD BAXTER

SITE ADDRESS:  
PROPOSED LOT 16, UNREGISTERED,  
PROPOSED ROAD  
WARRIEWOOD NSW 2102

HOUSETYPE:  
MODEL: BENHAM 24 MKII  
FACADE: TREND  
TYPE: GARAGE  
SPECIFICATION: LUX

DRAWING TITLE:  
**SHADOW DIAGRAM**

DRAWN BY: DTT	DATE DRAWN: 10.07.19	CHECKED BY: DTT	APPROVED FOR CONSTRUCTION:
COUNCIL AREA: PITTWATER		SCALE: 1:200	
JOB No: A008108	DRWG No.: 12	ISSUE: D	