


Sheet List

Sheet Number	Sheet Name
A102	Parking Plan
A202	Parking Elevations
A300	Parking Sections


EXISTING
PROPOSED

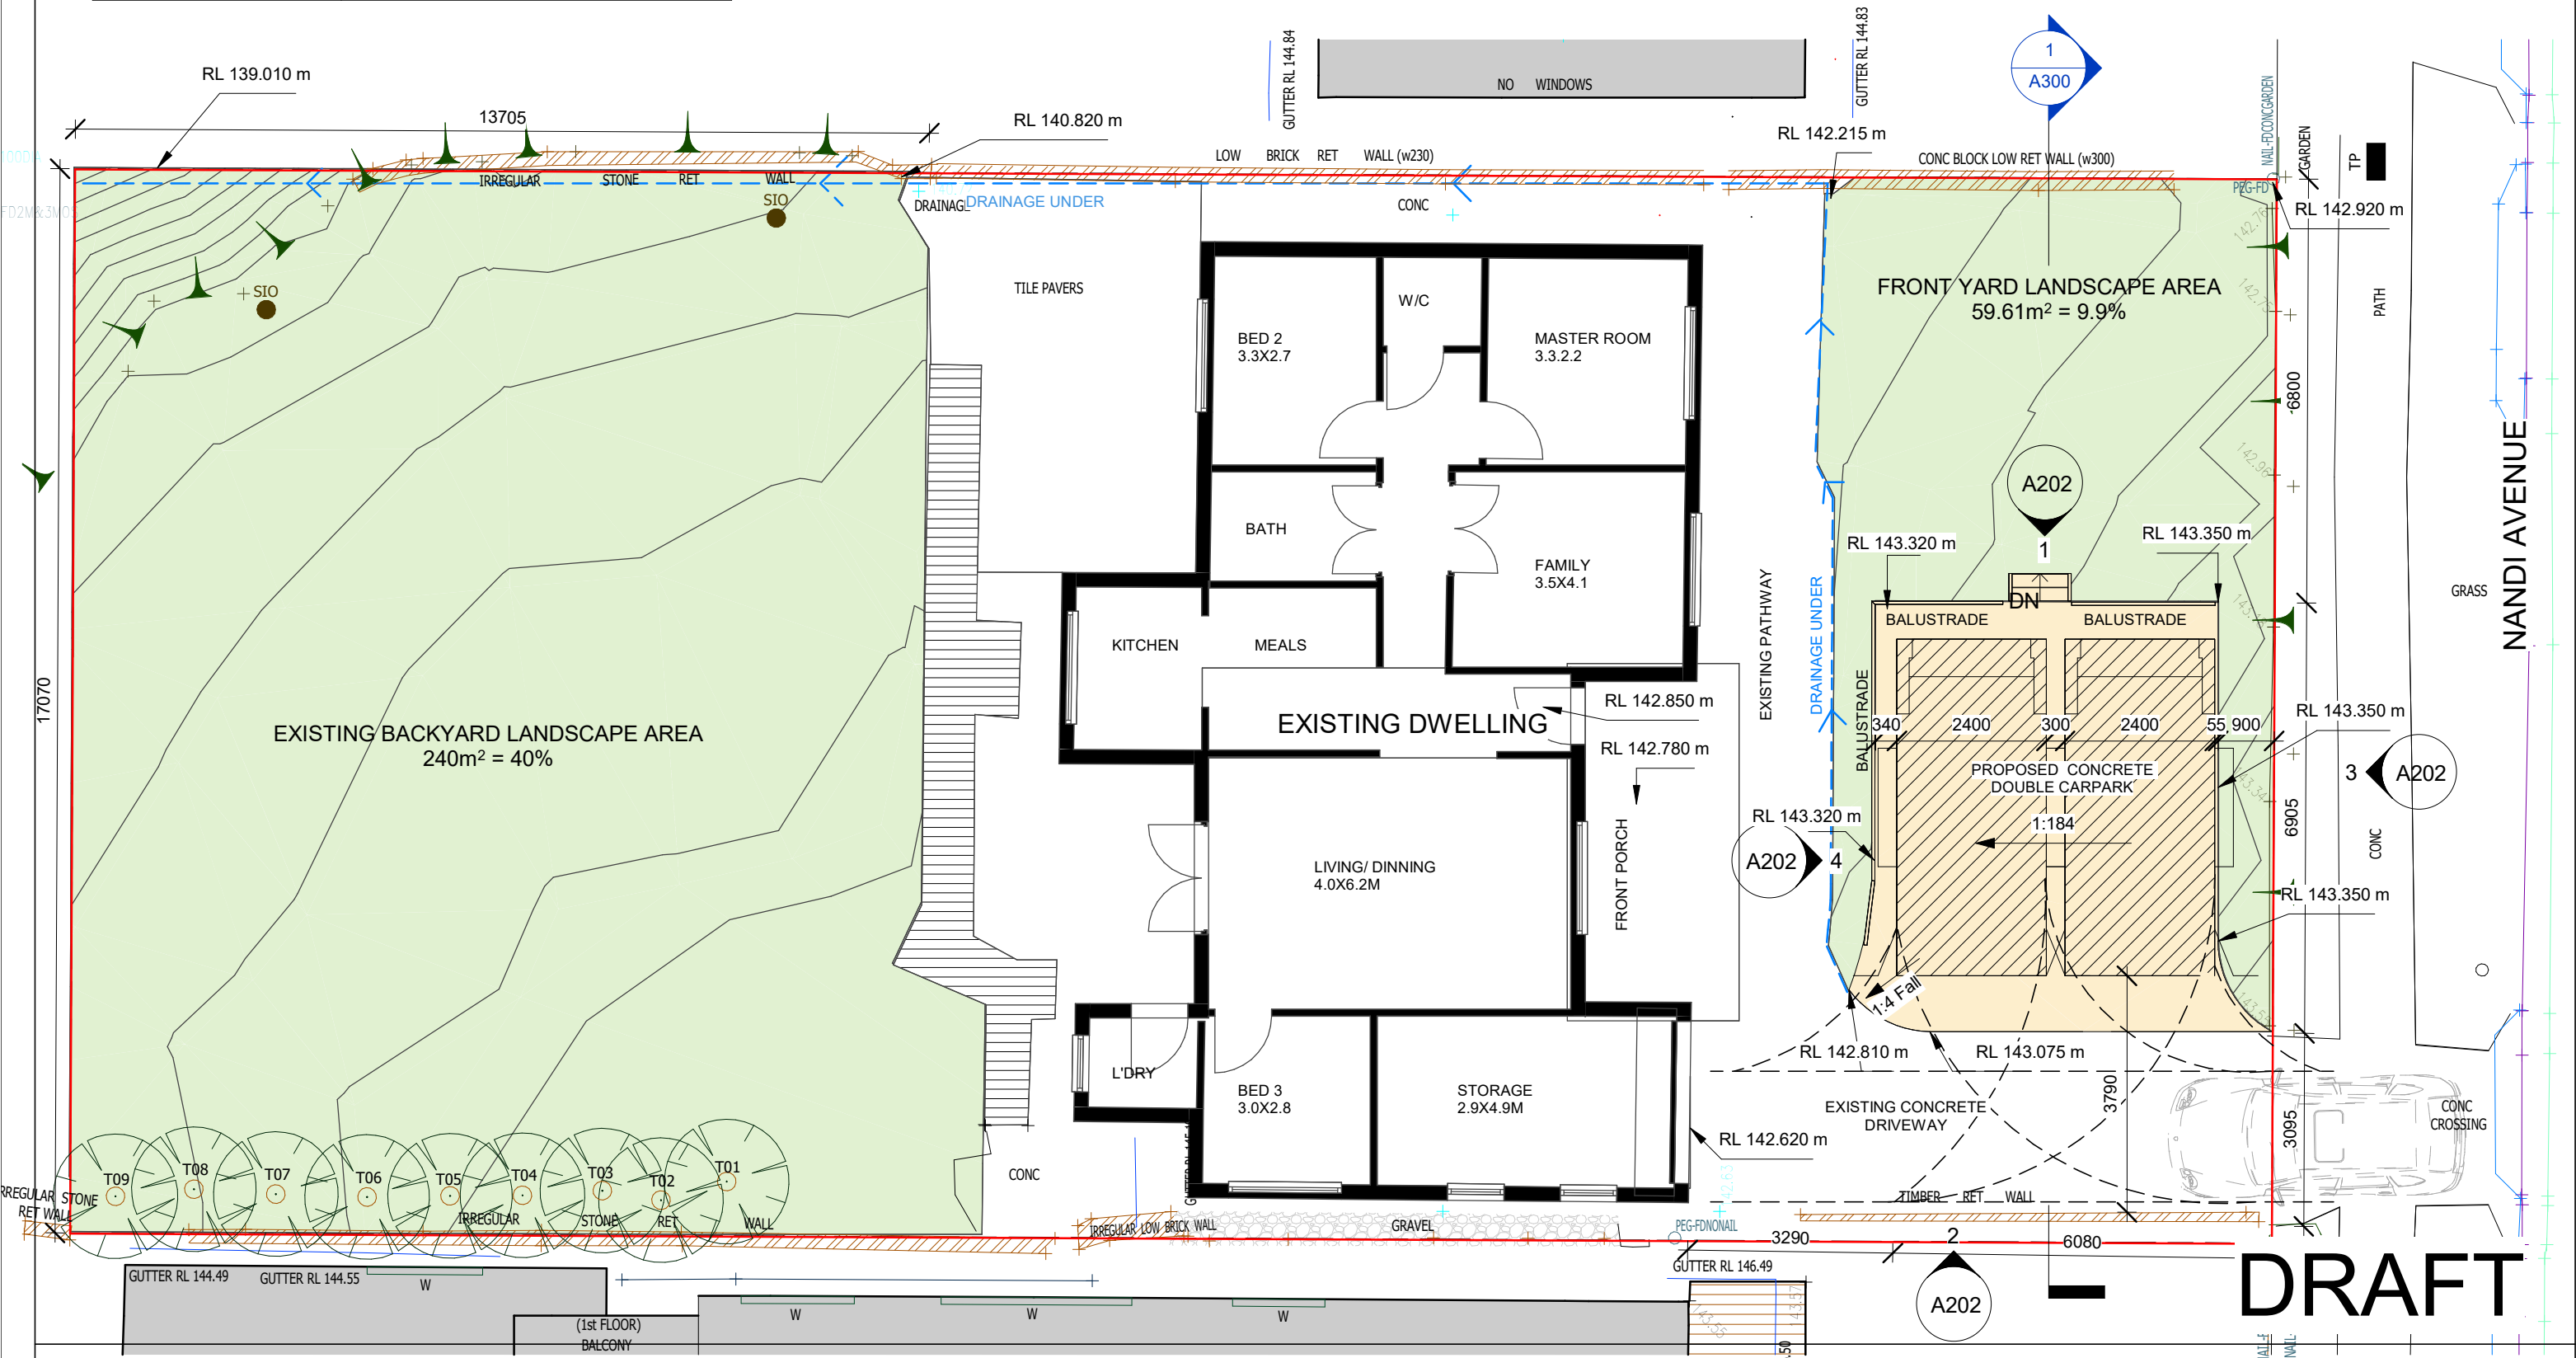

SCALE BAR

0 1000 2000 4000 mm
SCALE 1:100 @ ORIGINAL SIZE

NORTH

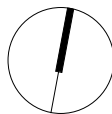

No.	Description	Date
1	Issue for Review	04/02/24

Owner: ELLA WANG


4 NANDI AVENUE, FRENCH
FOREST, NSW

Parking Plan


Project number	20215
Date	04/02/2024
Drawn by	AL
Checked by	EW

A102


Scale @A3 As indicated

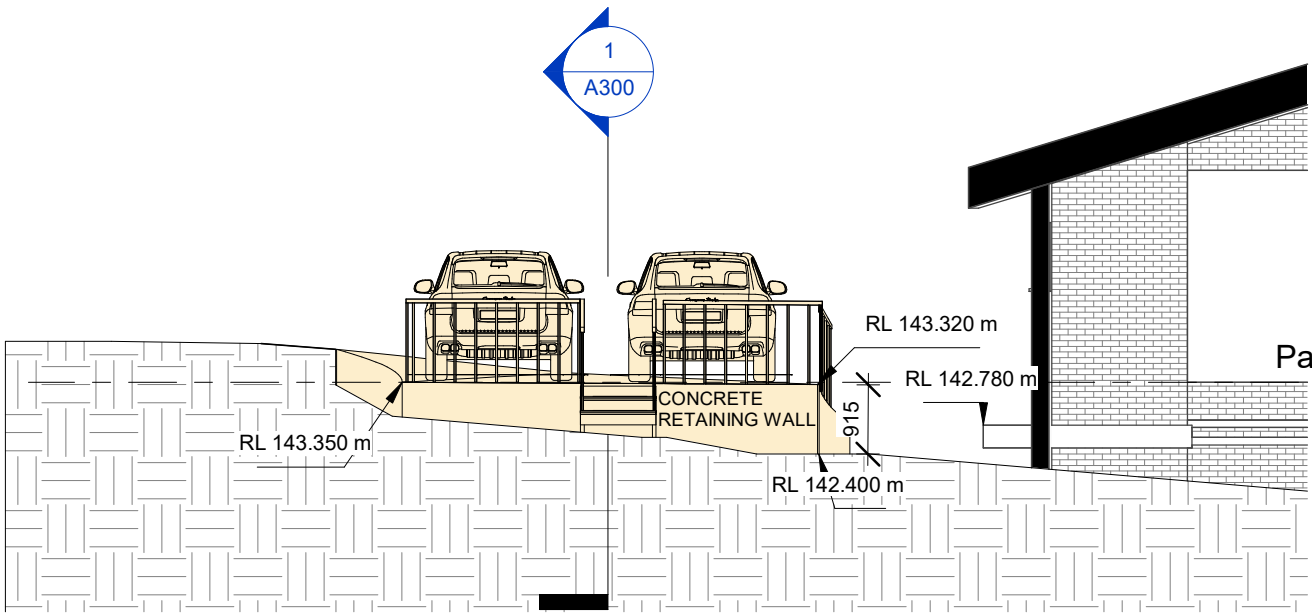


1 North
1 : 100

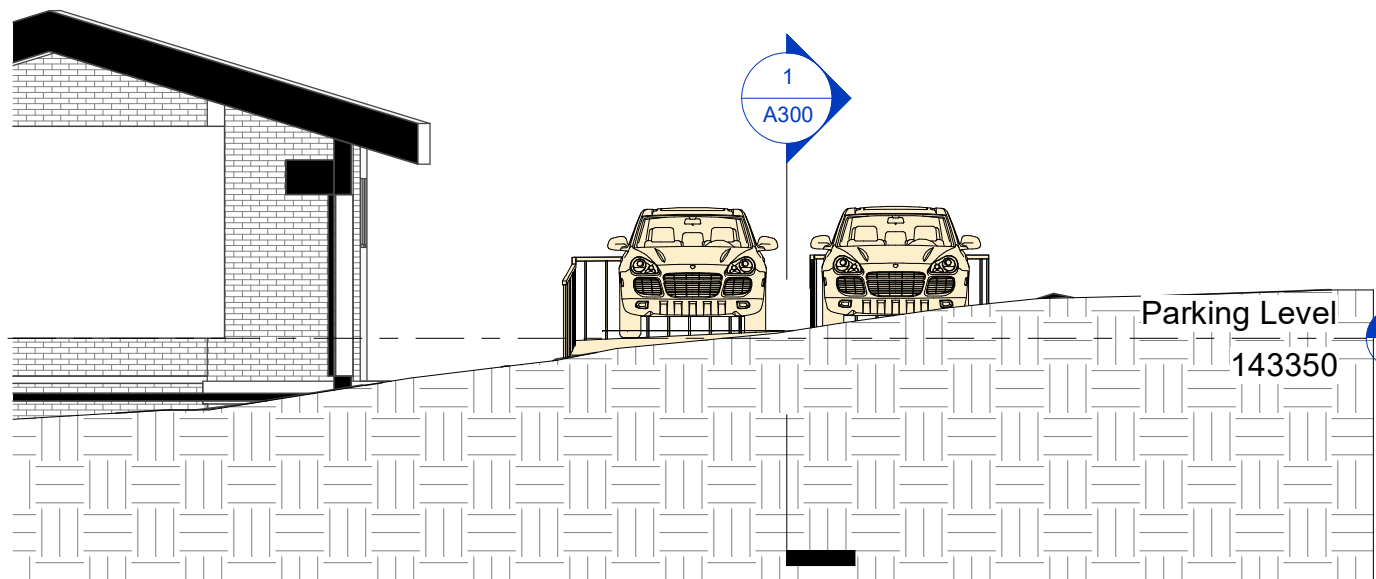

2 South
1 : 100

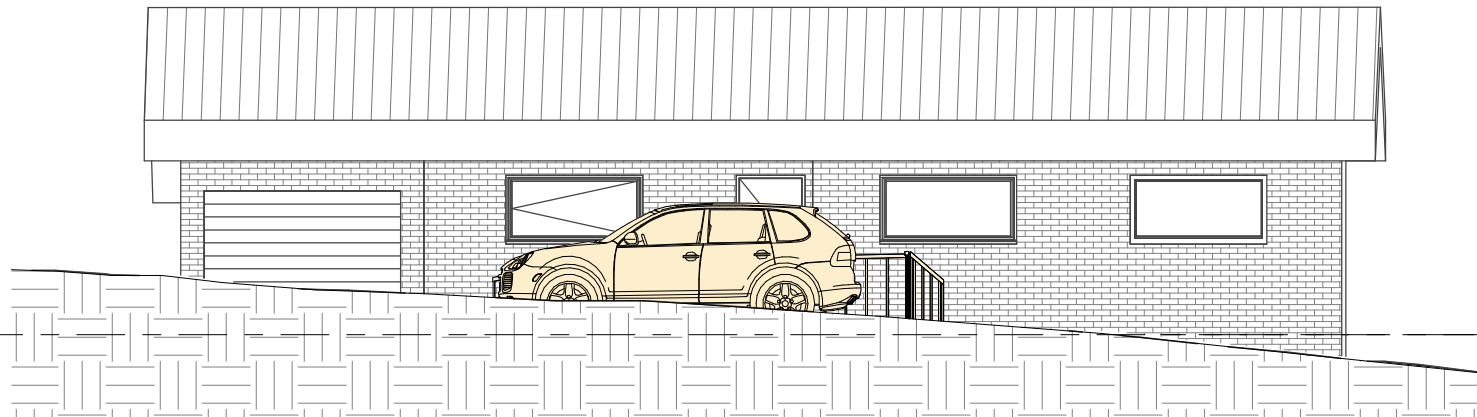

3 East
1 : 100

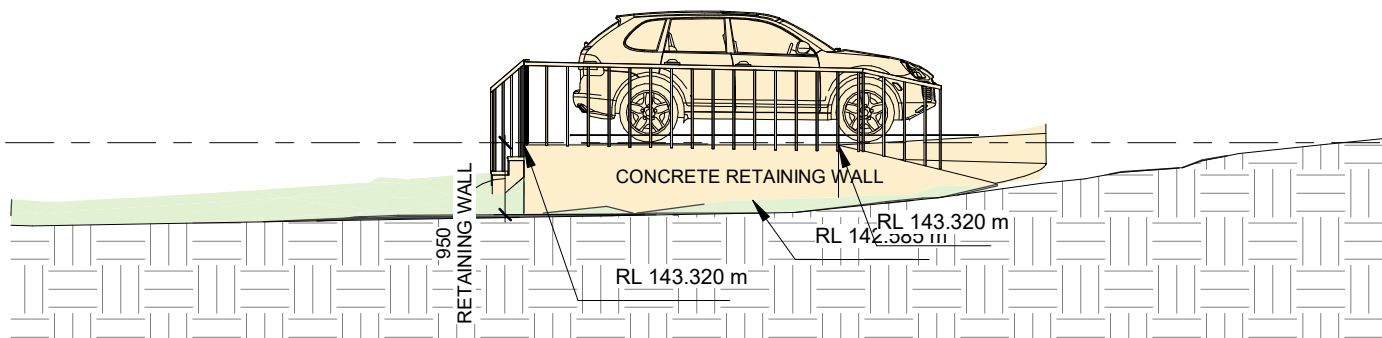


4 West
1 : 100

EXISTING 
PROPOSED 

DRAFT

SCALE BAR

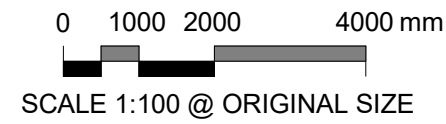


No.	Description	Date
1	Issue for Review	04/02/24

Owner: ELLA WANG

4 NANDI AVENUE, FRENCH
FOREST, NSW

Parking Elevations			
Project number	20215	A202	
Date	04/02/2024		
Drawn by	Author		
Checked by	Checker	Scale @A3	As indicated

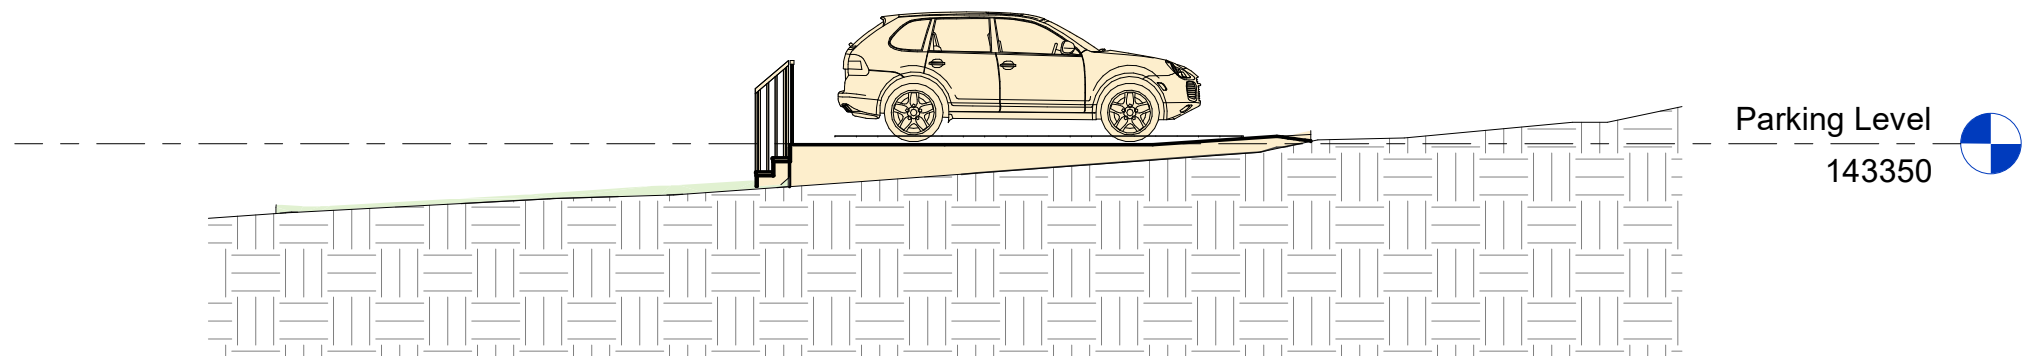


1 Section 1
1 : 100

EXISTING 
PROPOSED 

DRAFT

SCALE BAR

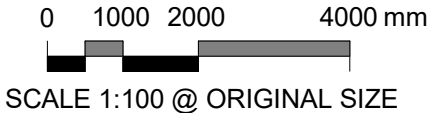

No.	Description	Date
1	Issue for Review	04/02/24

Owner: ELLA WANG

4 NANDI AVENUE, FRENCH FOREST, NSW

Parking Sections			
Project number	20215	A300	
Date	04/02/2024		
Drawn by	Author		
Checked by	Checker	Scale @A3	As indicated