




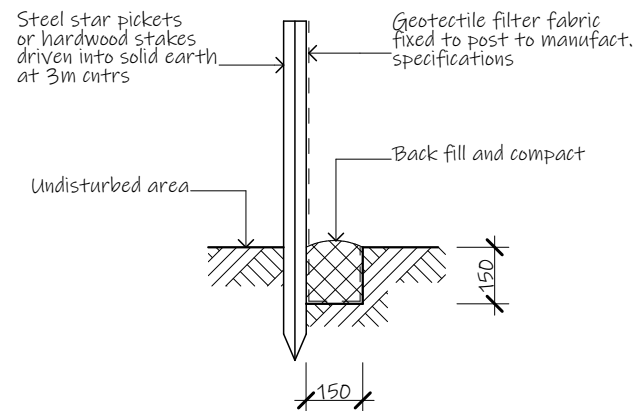


Soil Erosion and Sediment Control Fence
1. Siltation fencing is to be placed as shown on the site plan as so to prevent silt run off to any adjoining property or to the street. This measure is to be placed prior to any excavation work beggining and is to be removed only when the sites surface as been stabilized, i.e. paved, landscaped or turfed
2. 40mm crushed rock aggregate is to be placed as an access driveway to the site and must be maintained throughout the course of construction.

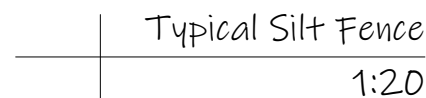

DA PLAN
188.32sqm Landscaping area required (40%)
184.06sqm Provided 39.09% **MINOR VARIATION**

SP 2955

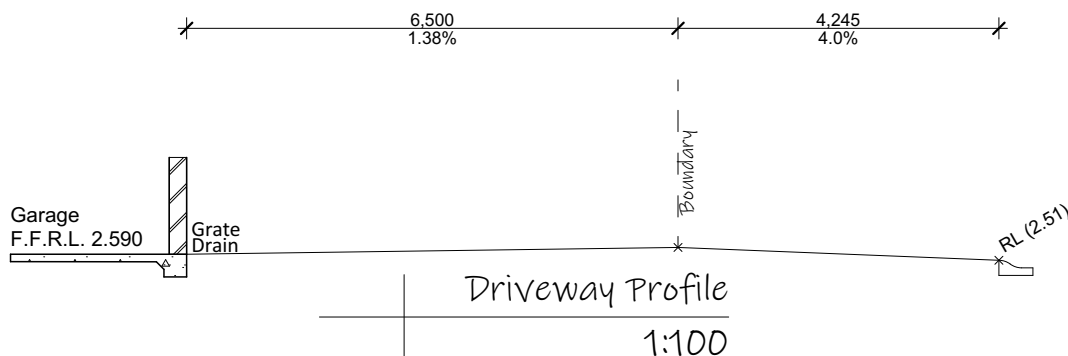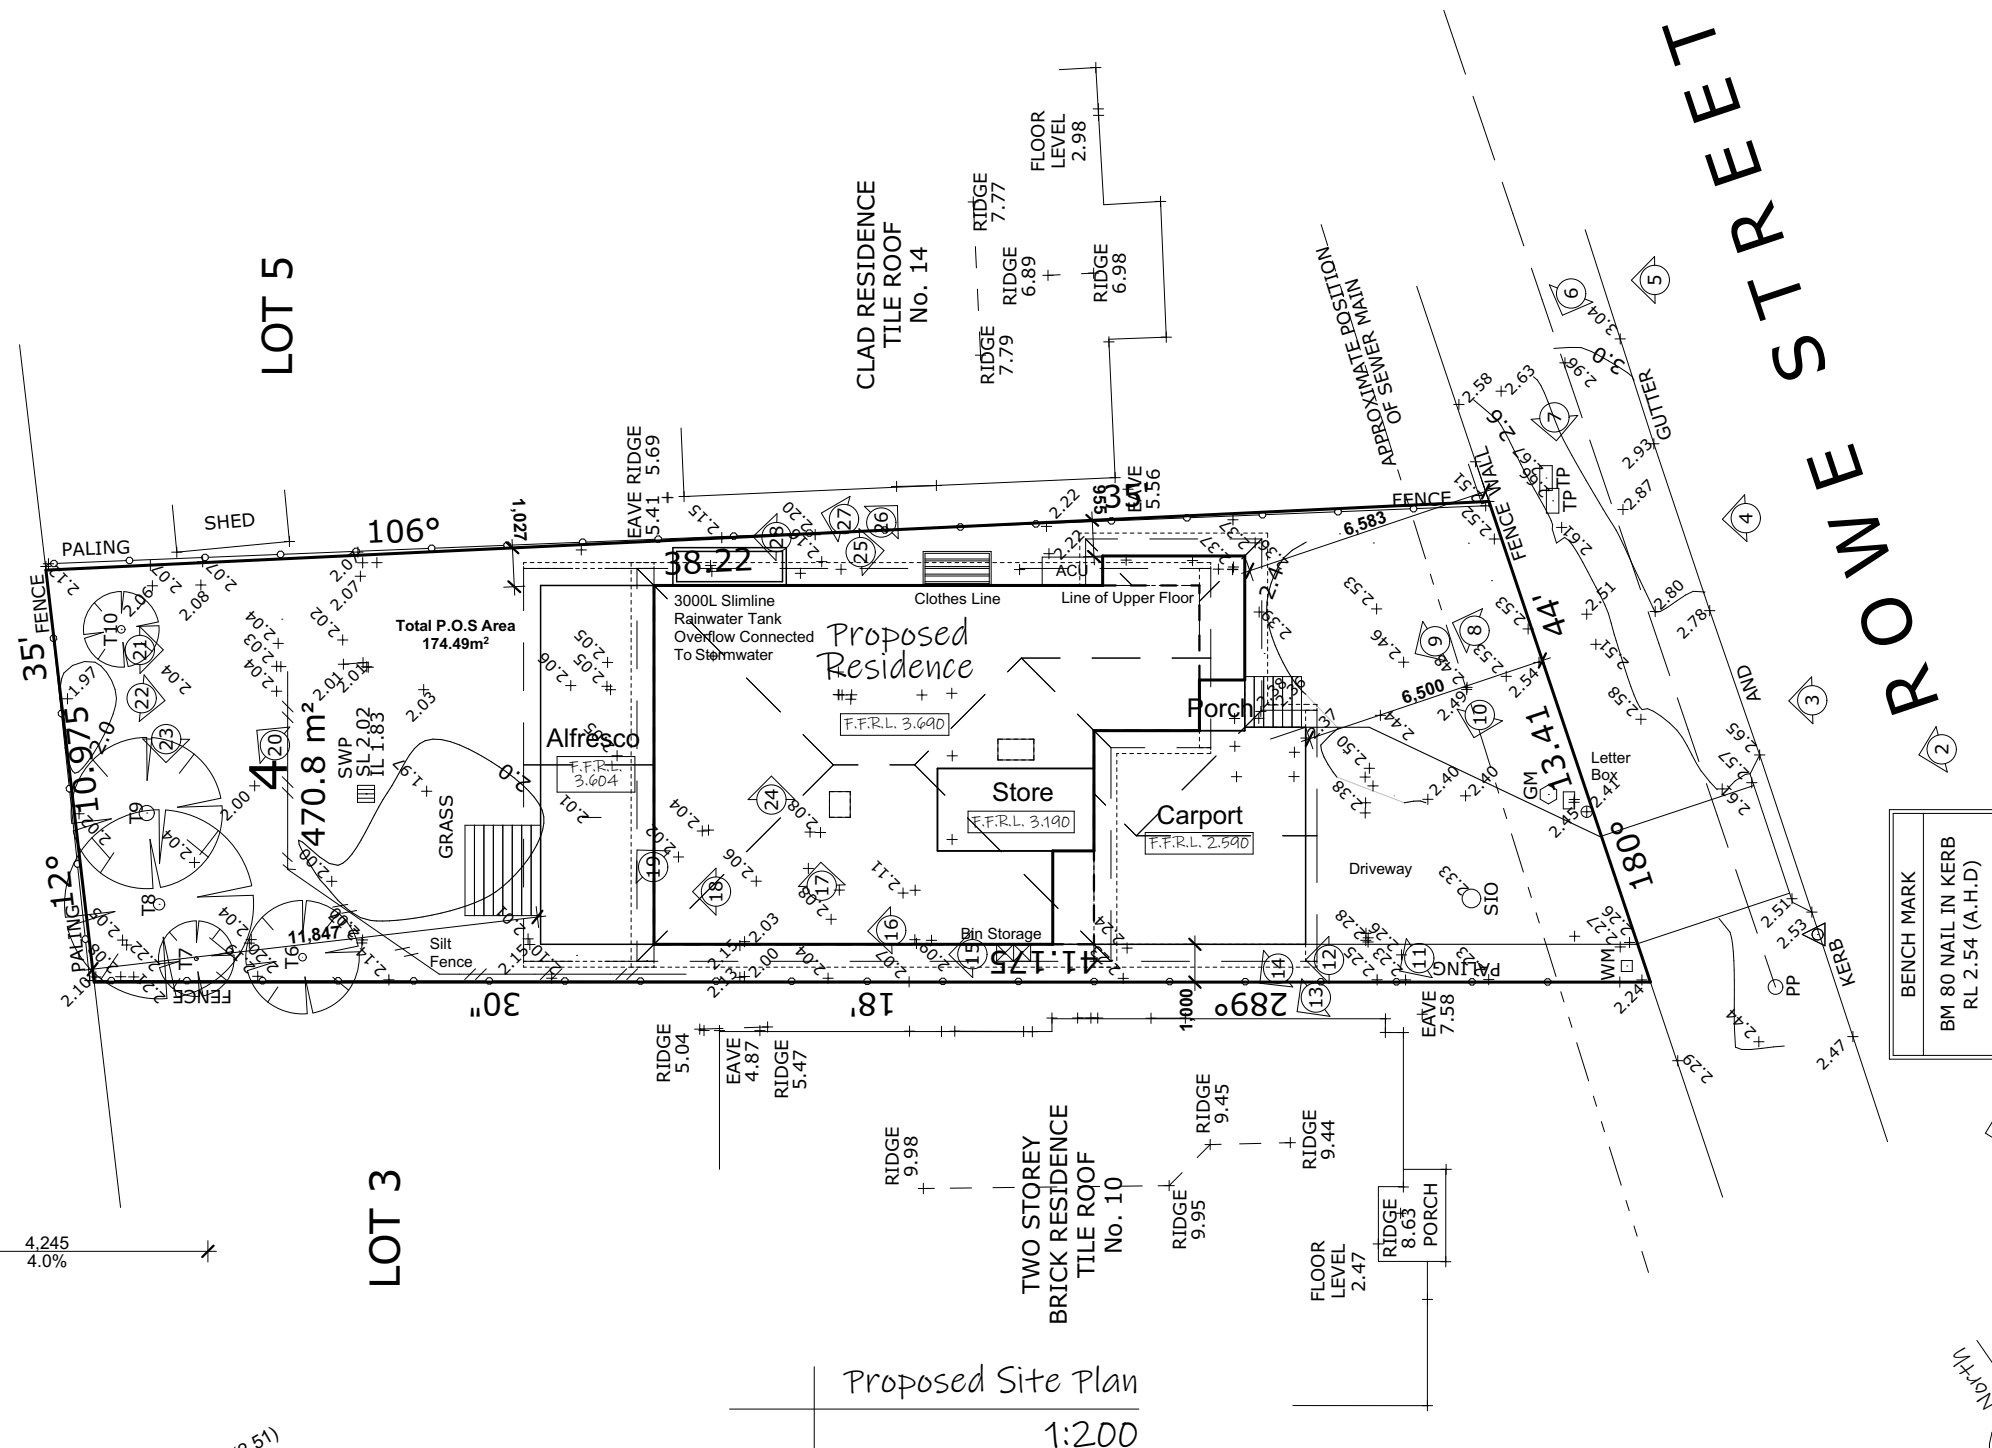

Lot 4
470.80m²
DP: 14291

ISSUE: I
DRAWING: 24156-8
SHEET: 5/12
DATE: 19-05-25
PAPER: A3
LOT: 4
DP: 14291

note: all works to be carried out in conjunction with the construction notes on sheet 2

Proposed Residence
#12 Rowe Street, Freshwater

Icon Job Number: J/1026

ACCURATE
design & drafting

info@accuratedesign.com.au
© abeaut designs t/a Accurate Design and Drafting 2025 02 4647 2552