
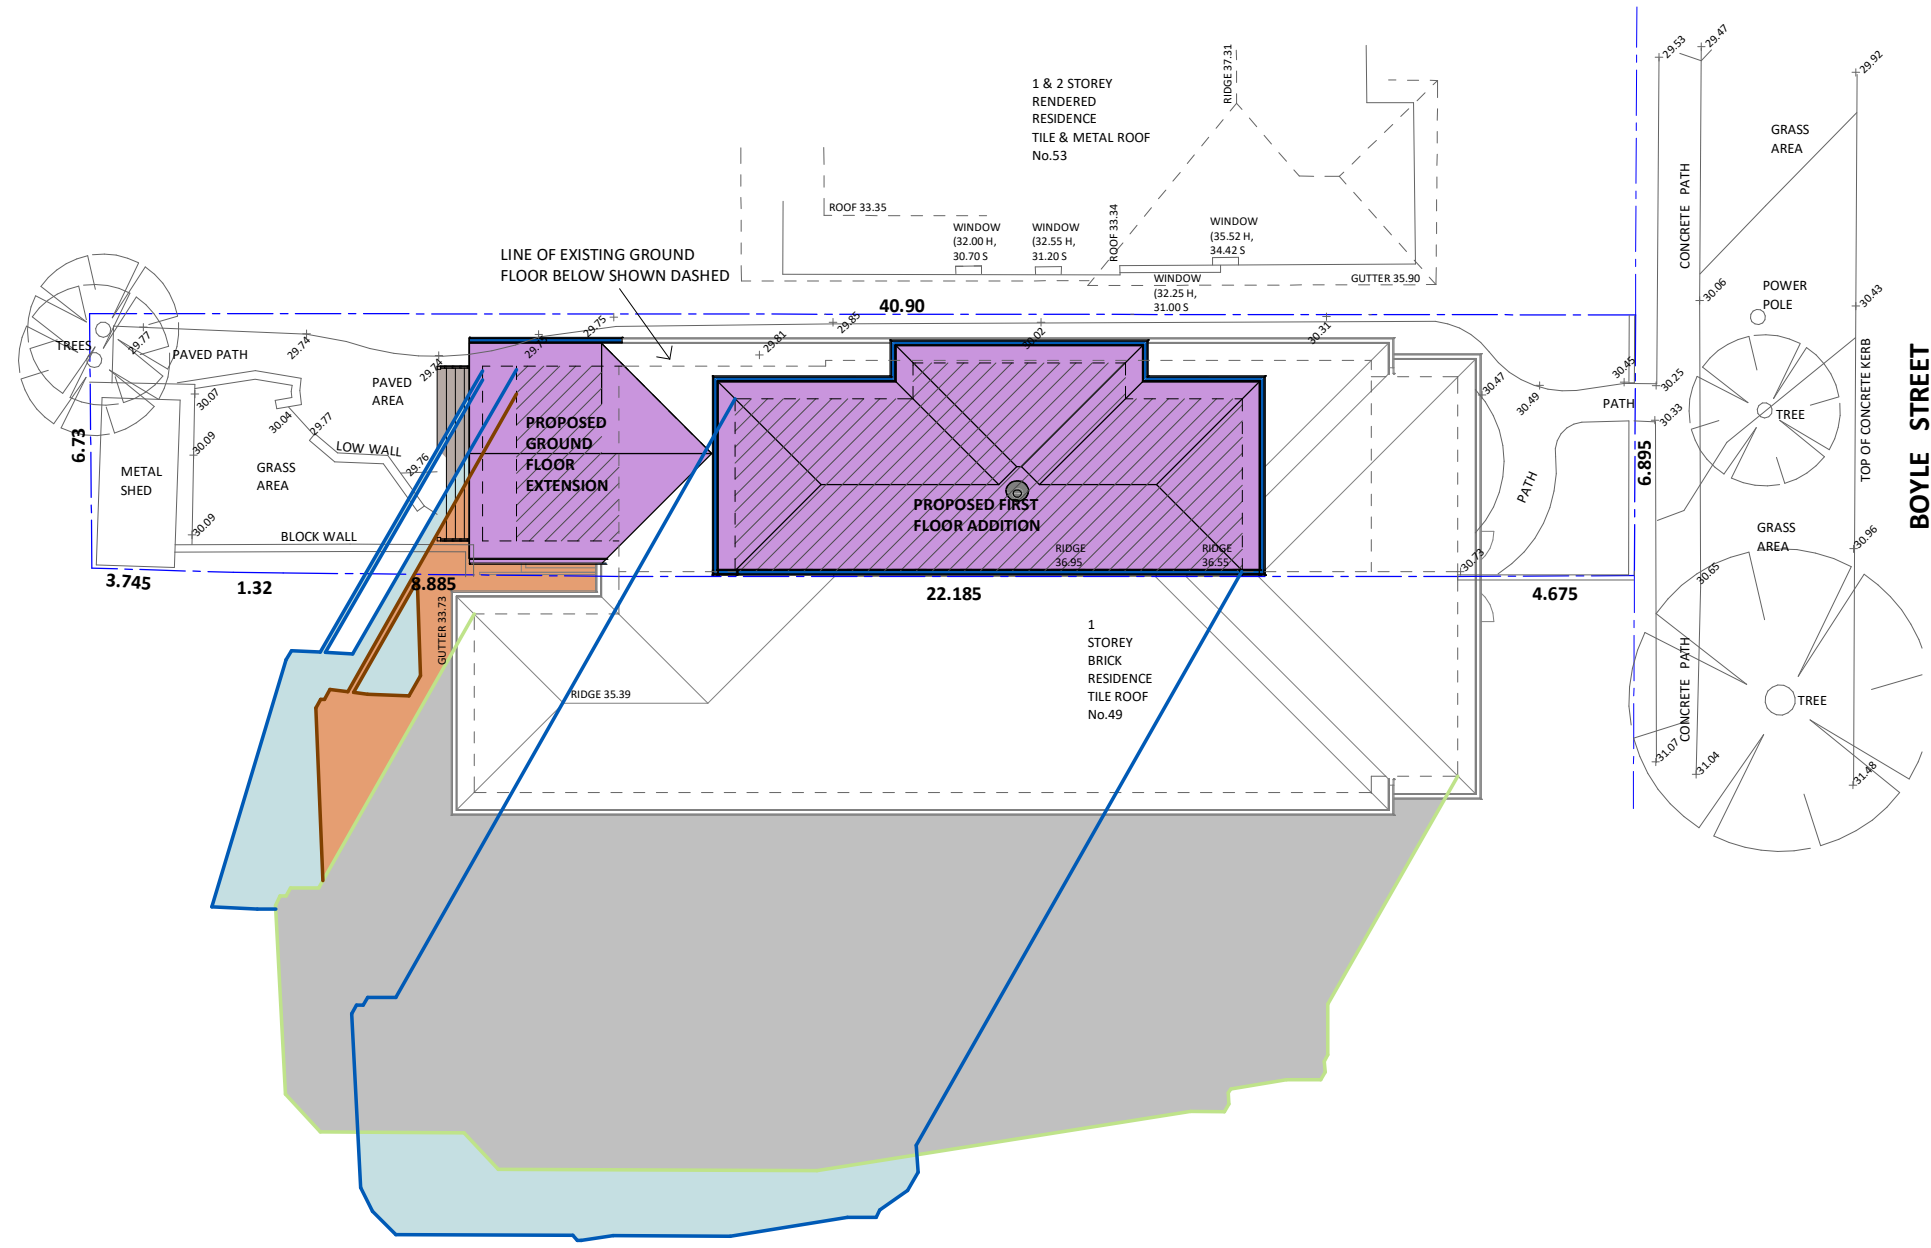



MID WINTER SHADOW DIAGRAM

ON: JUNE 22ND AT 9:00AM
ALTITUDE: 18 DEG
BEARING: 43 DEG

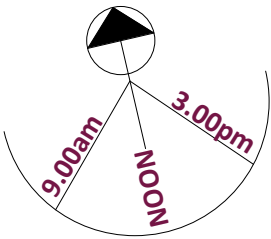

NOTE:
ELEVATIONS NOT REQUIRED. DEVELOPMENT HAS NO IMPACT ON
NEIGHBOURING PROPERTIES

CERTIFIERS DETAILS				
Title	<input checked="" type="radio"/> Mr	<input type="radio"/> Mrs	<input type="radio"/> Miss	<input type="radio"/> Ms
Given Names	Jim		Family Name	Kapodistrias
Company	Cape Cod Australia Pty Ltd			
Qualifications (i.e Architect, Planner, Consultant, Surveyor)	Dip. Arch. Technology			


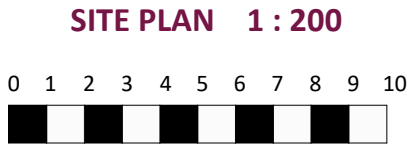


LEGEND	
DESCRIPTION	
	EXISTING SHADOWS
	PROPOSED SHADOWS
	NEIGHBOURING SHADOWS

PROPOSED ADDITION FOR:
8267 MR B & MRS L WALSTAB. 51 BOYLE STREET, BALGOWLAH NSW 2093

MID WINTER SHADOW DIAGRAM

ON: JUNE 22ND AT 12:00PM
ALTITUDE: 32 DEG
BEARING: 00 DEG

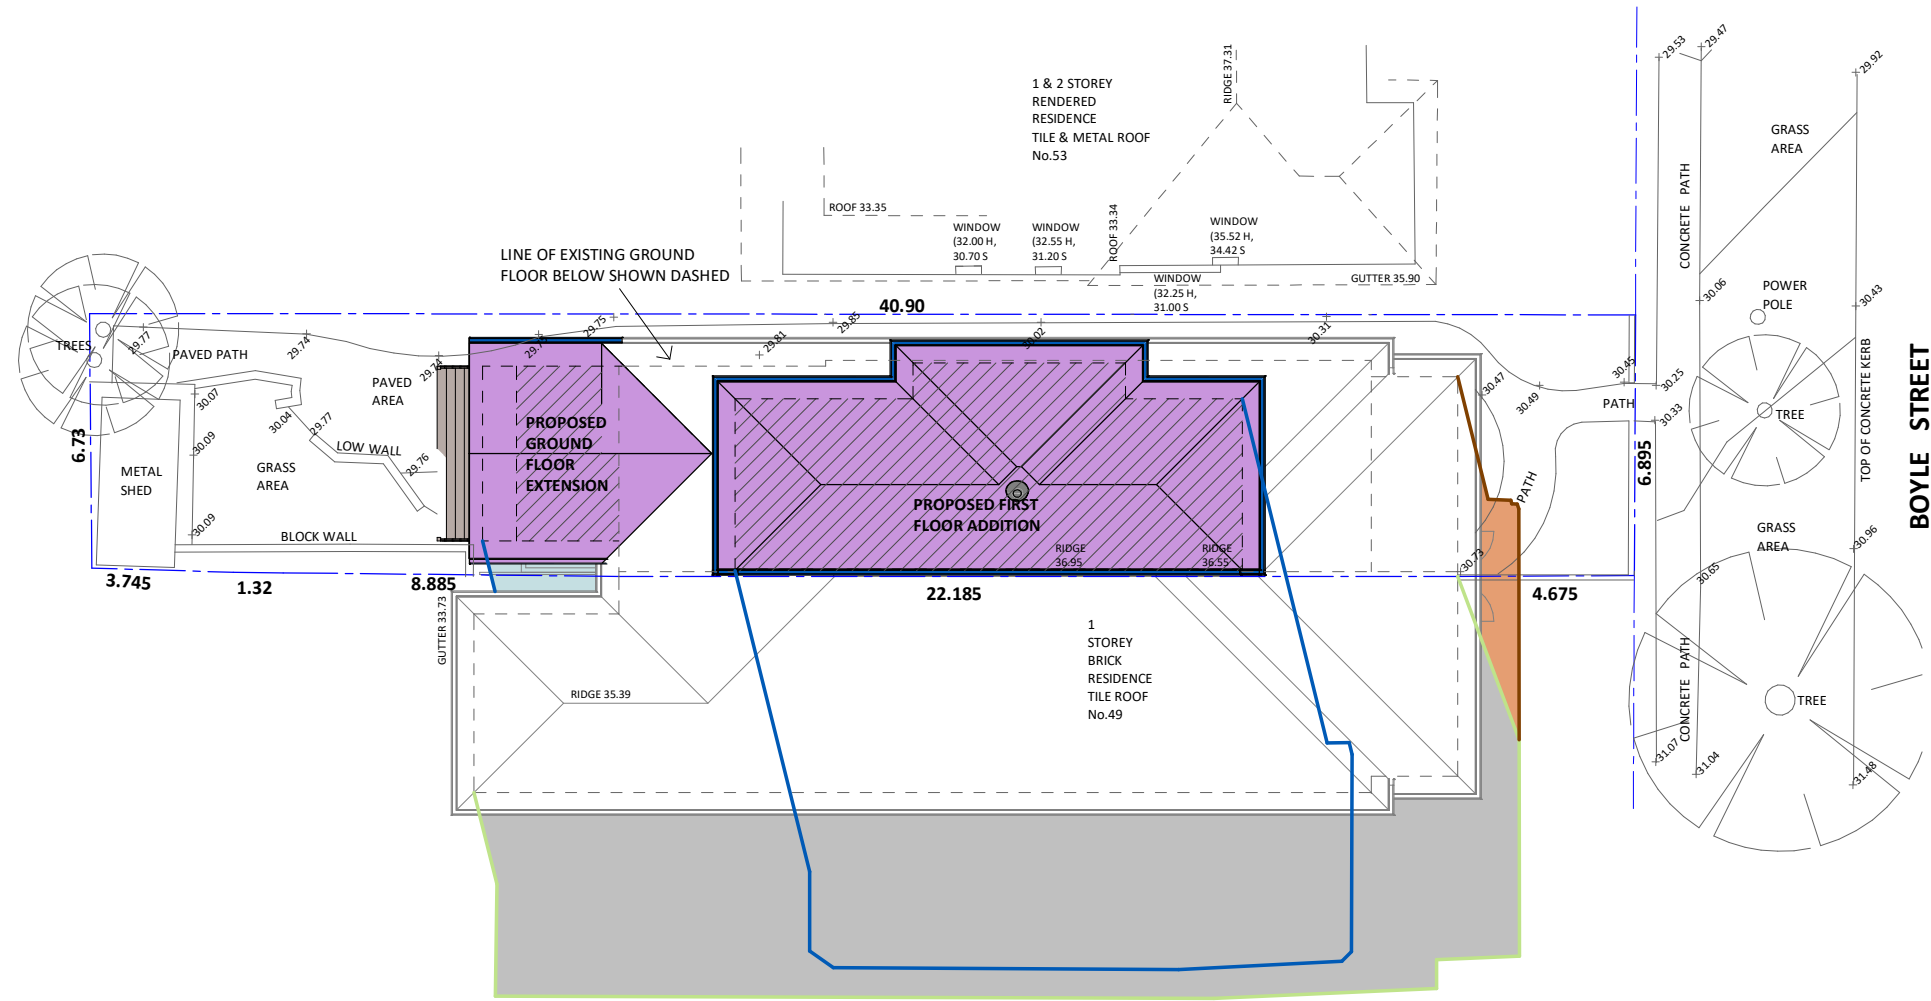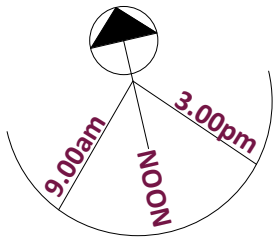

NOTE:
ELEVATIONS NOT REQUIRED. DEVELOPMENT HAS NO IMPACT ON
NEIGHBOURING PROPERTIES

SITE PLAN 1 : 200





CERTIFIERS DETAILS				
Title	<input checked="" type="radio"/> Mr	<input type="radio"/> Mrs	<input type="radio"/> Miss	<input type="radio"/> Ms
Given Names	Jim		Family Name	Kapodistrias
Company	Cape Cod Australia Pty Ltd			
Qualifications (i.e Architect, Planner, Consultant, Surveyor)	Dip. Arch. Technology			

LEGEND	
DESCRIPTION	
	EXISTING SHADOWS
	PROPOSED SHADOWS
	NEIGHBOURING SHADOWS

PROPOSED ADDITION FOR:
8267 MR B & MRS L WALSTAB. 51 BOYLE STREET, BALGOWLAH NSW 2093


MID WINTER SHADOW DIAGRAM

ON: JUNE 22ND AT 3:00PM
ALTITUDE: 18 DEG
BEARING: 43 DEG

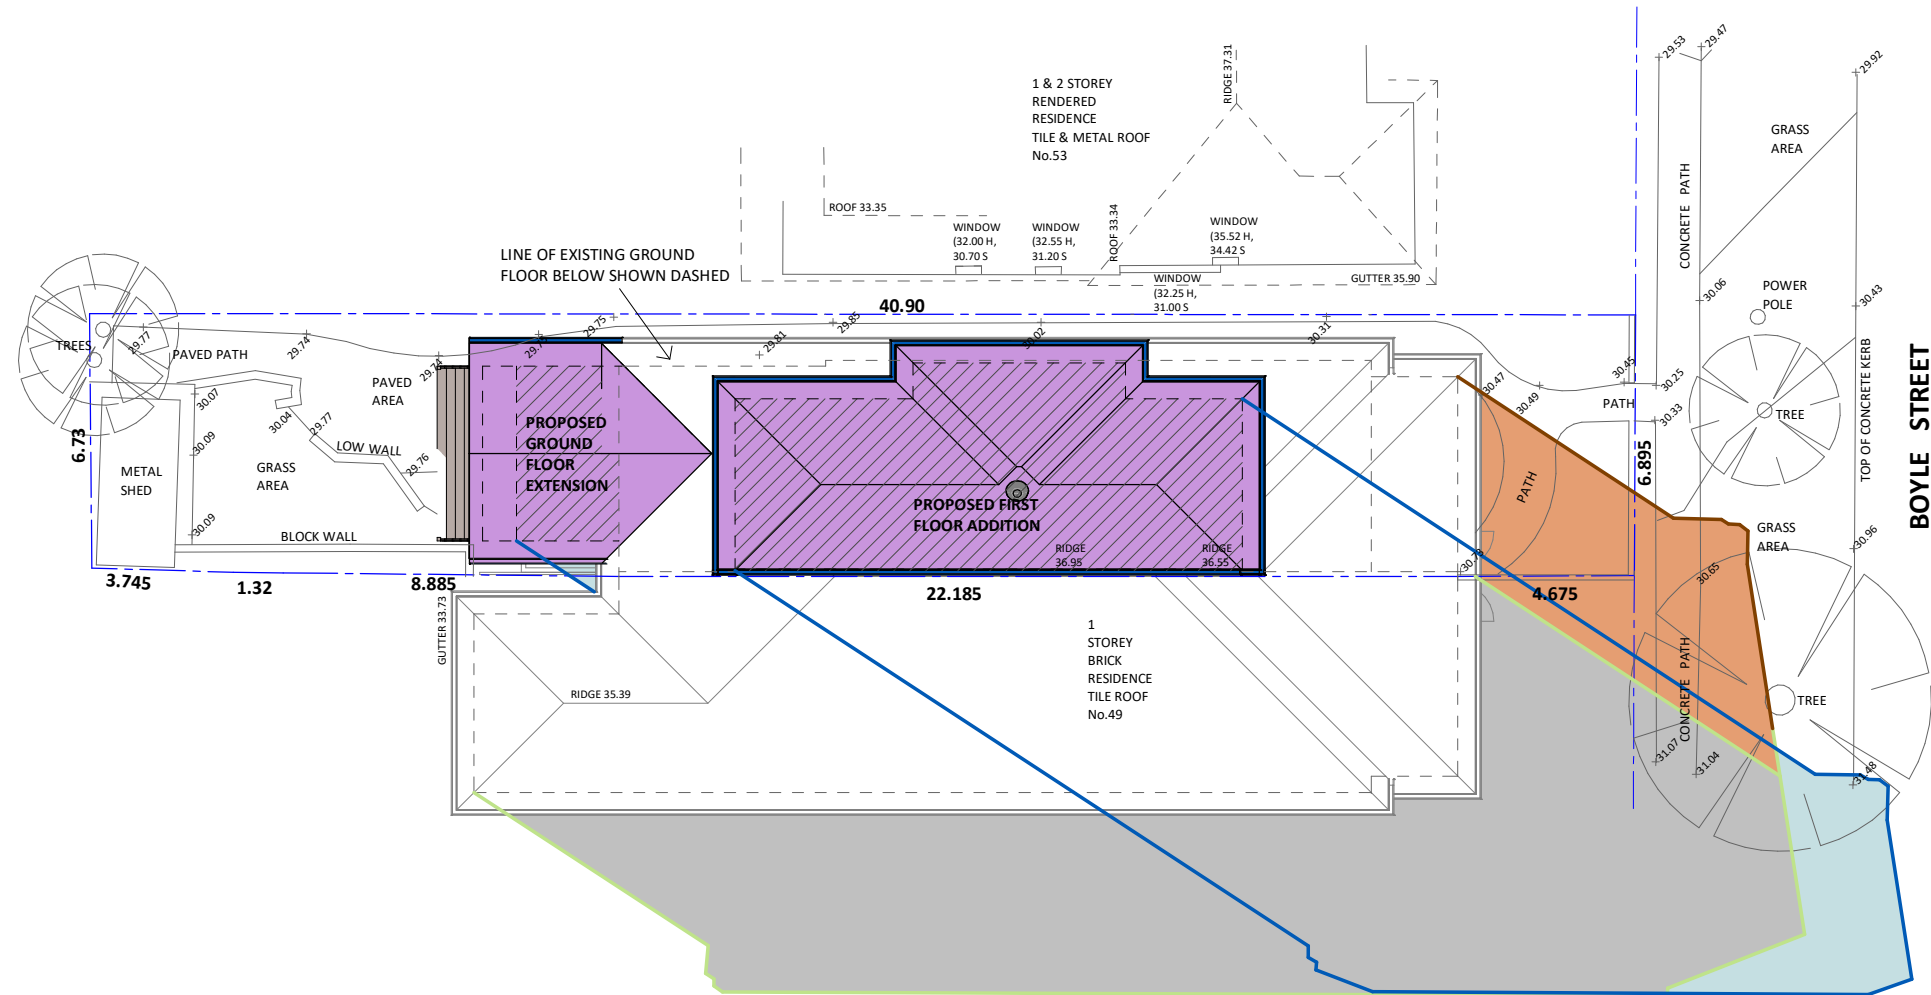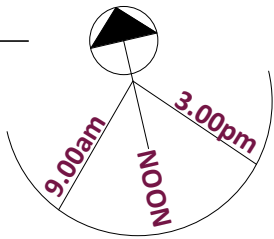

NOTE:
ELEVATIONS NOT REQUIRED. DEVELOPMENT HAS NO IMPACT ON
NEIGHBOURING PROPERTIES

CERTIFIERS DETAILS				
Title	<input checked="" type="radio"/> Mr	<input type="radio"/> Mrs	<input type="radio"/> Miss	<input type="radio"/> Ms
Given Names	Jim		Family Name	Kapodistrias
Company	Cape Cod Australia Pty Ltd			
Qualifications (i.e Architect, Planner, Consultant, Surveyor)	Dip. Arch. Technology			

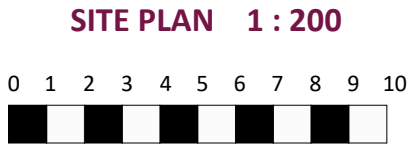

LEGEND	
DESCRIPTION	
	EXISTING SHADOWS
	PROPOSED SHADOWS
	NEIGHBOURING SHADOWS