



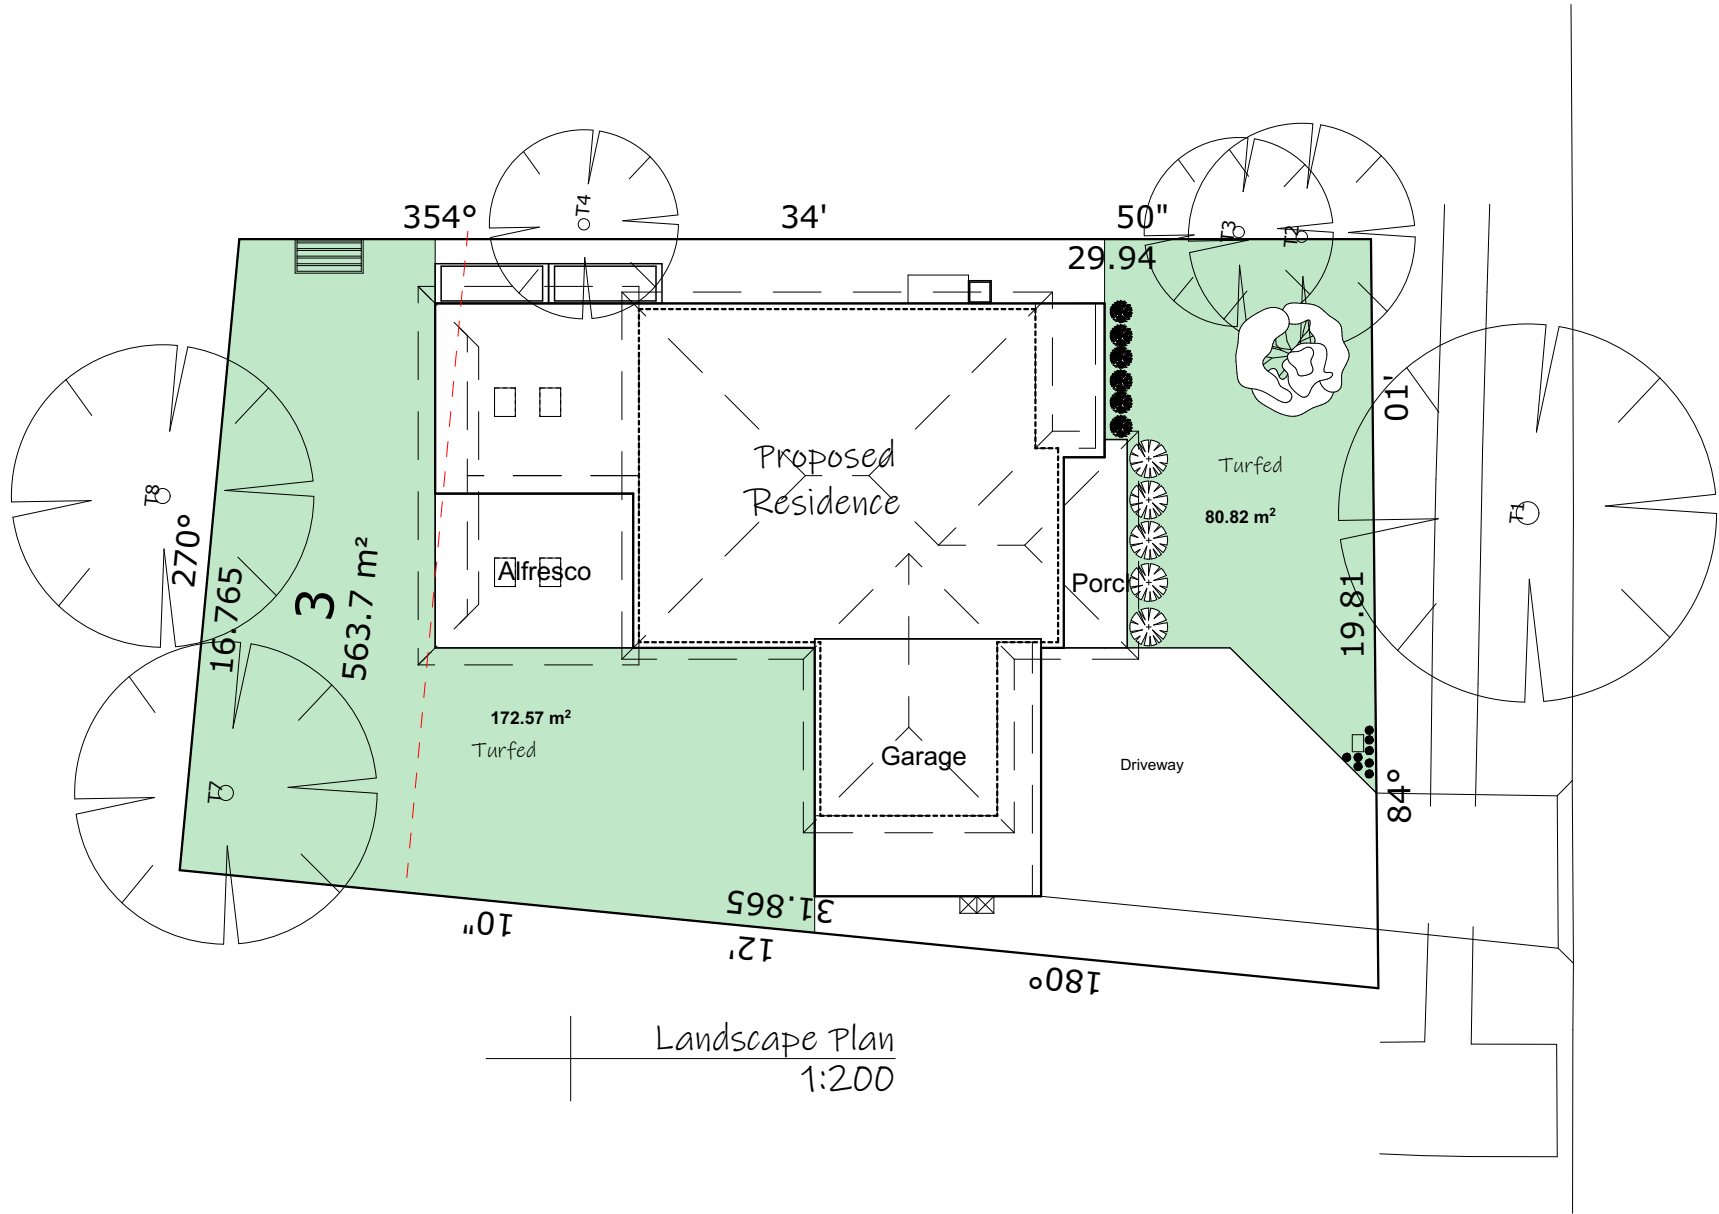


Key	Species	Dimensions	Container	Quantity
	Corodyline	1.2m x 1.2m	200mm	5
	Fraxinus Oxycarpa	12m x 6m	100ltr	1
	Buxus Microphylla	0.3m x 0.4m	200mm	8
	Convolvulus	0.5m x 1m	200mm	6

NOTES:
* All plants to be planted in premium garden mix and slow release fertilizer
* Gardens to be mulched with Eucalyptus Mulch
* Plants are to be maintained for 6 months or until established
* Any losses are to be replaced



ARTHUR STREET

Lot 3
563.70m²
DP: 27927

