


NOTE: DO NOT SCALE DRAWINGS IF THERE IS ANY DISCREPANCIES CONTACT THE JOB SUPERVISOR OR HEAD OFFICE
DIAL 1100 BEFORE YOU DIG (www.1100.com.au)

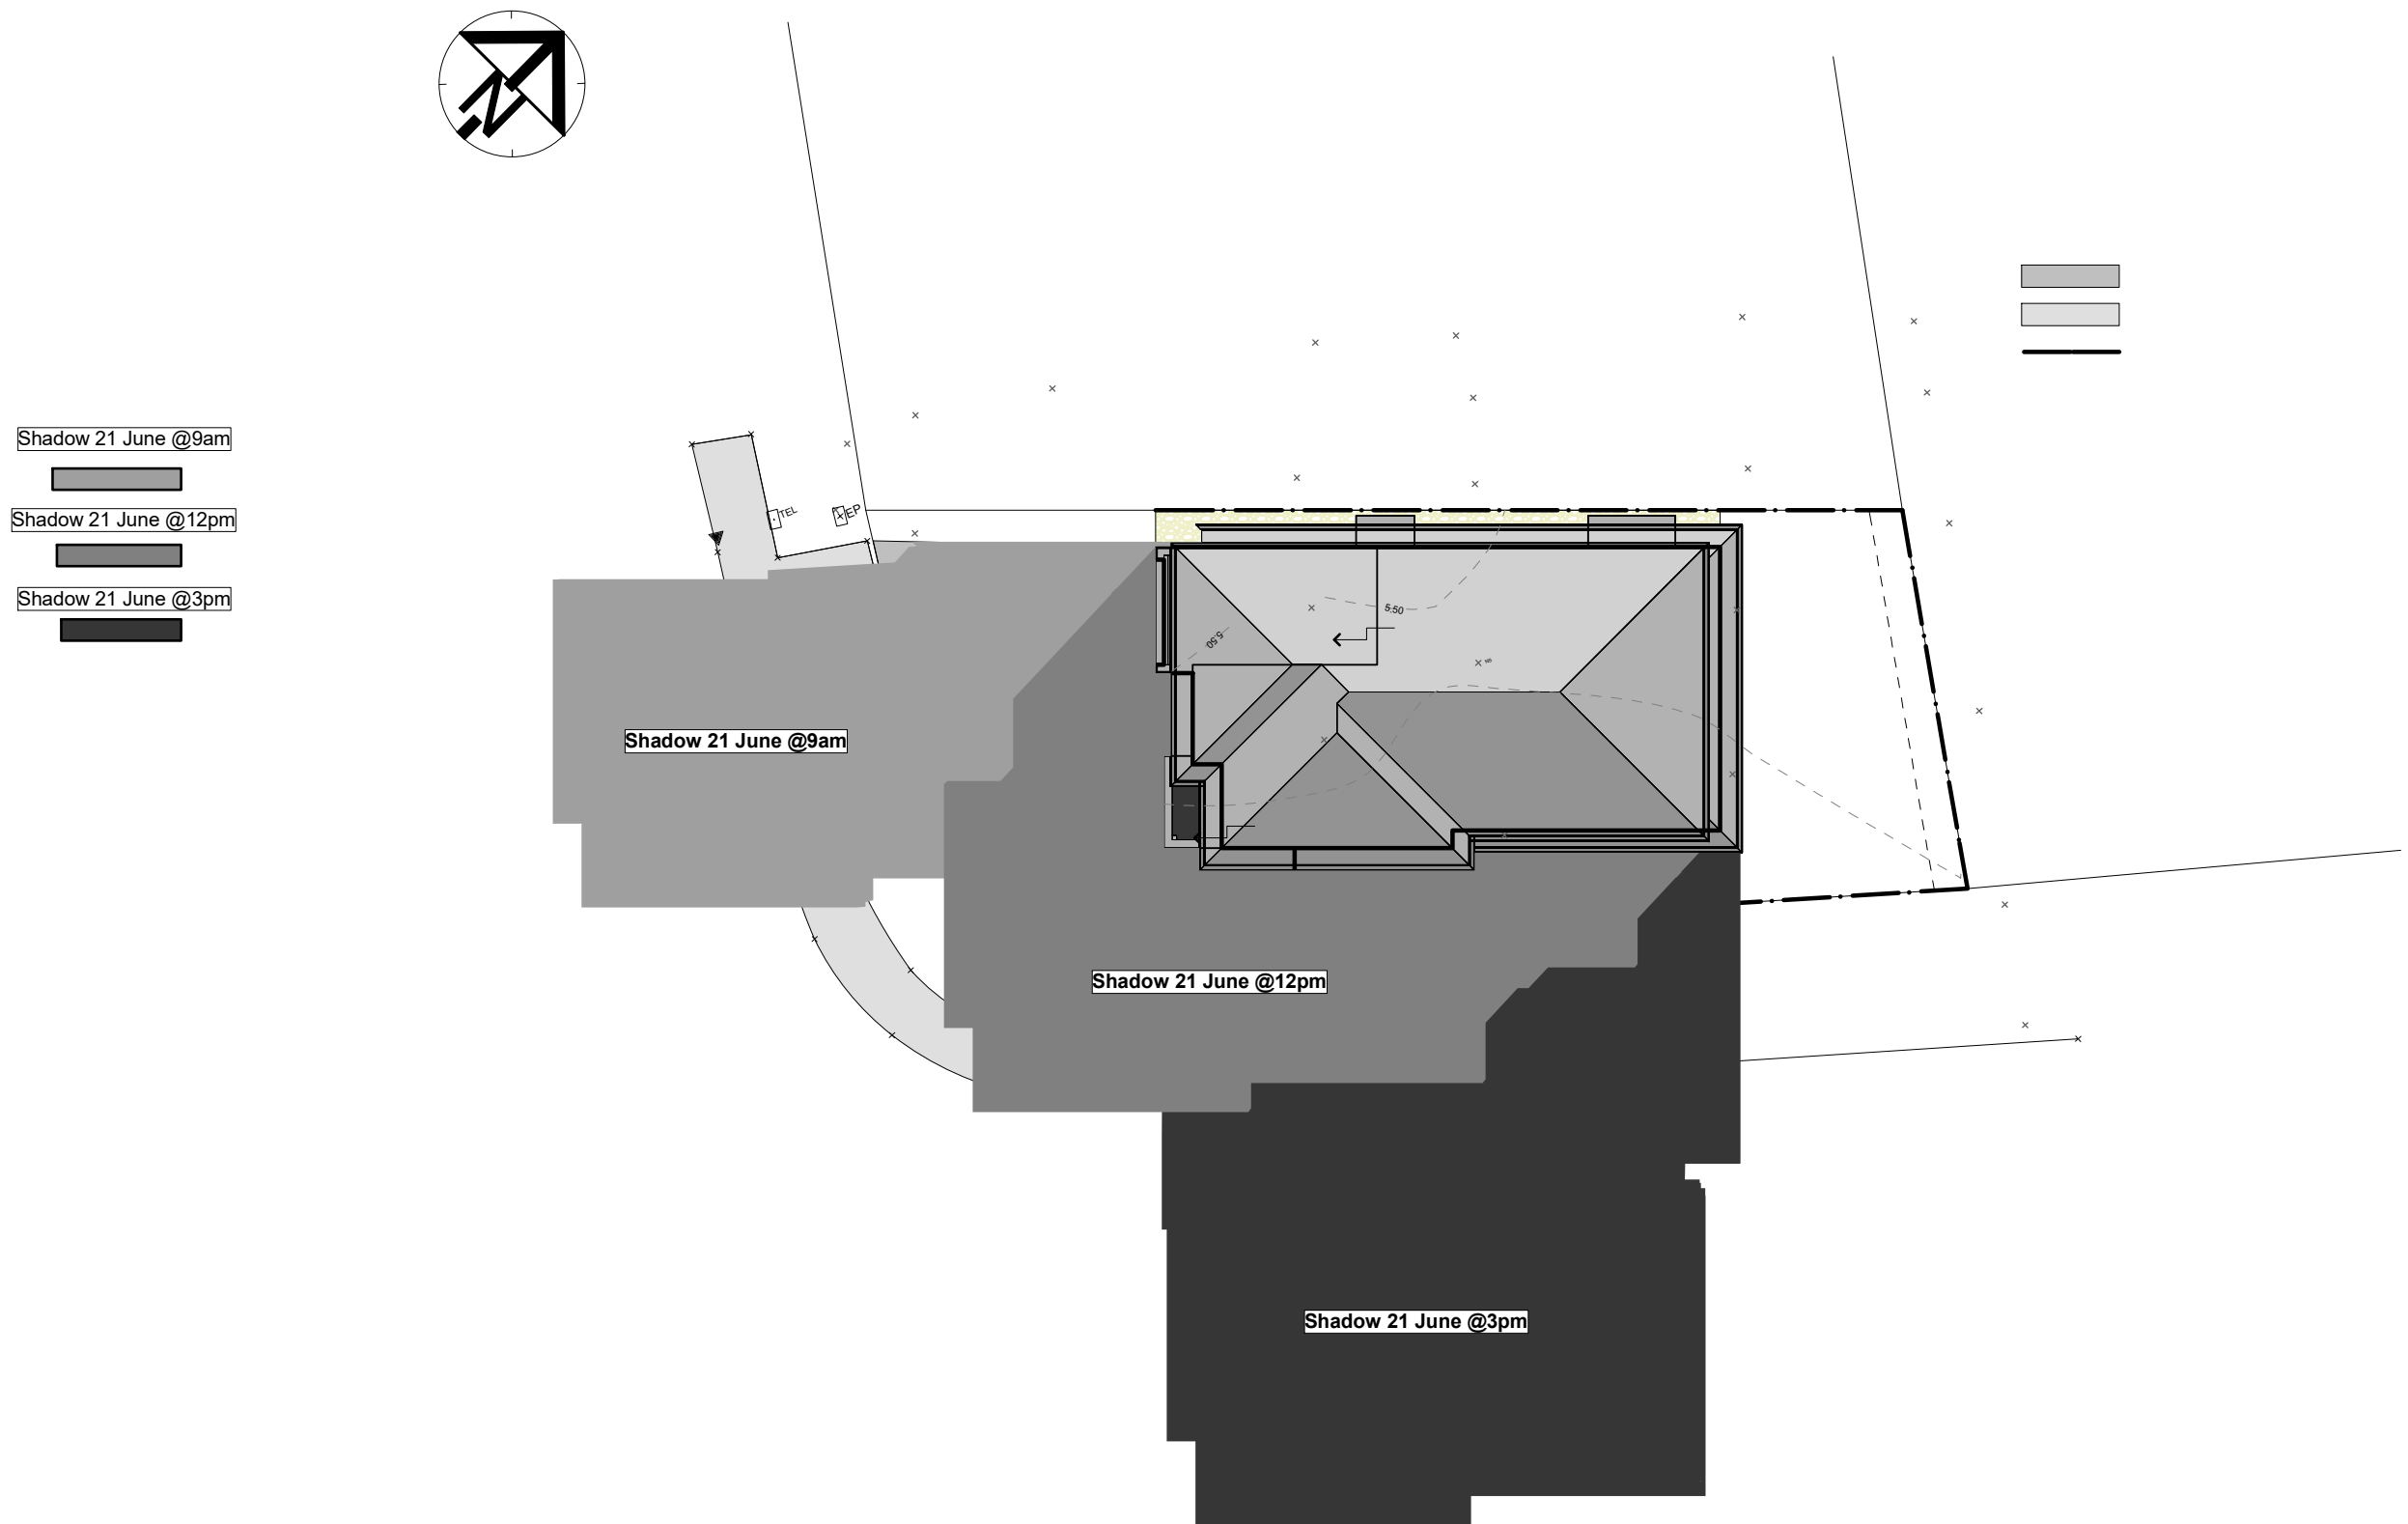

SHADOW DIAGRAM JUNE 21ST

NOTE: DO NOT SCALE DRAWINGS IF THERE IS ANY DISCREPANCIES CONTACT THE JOB SUPERVISOR OR HEAD OFFICE DIAL 1100 BEFORE YOU DIG (www.1100.com.au)

DESIGN & DRAWN BY:

Triple9
DRAFTING & DESIGN

ABN: 63 973 037 637
Contact: Jerue Habito
Mob: 0416 237 594
Email: triple9drafting@hotmail.com

Copyright Reserve
This is the copyright of
Triple9 Drafting & Design
and may not be altered,
reproduce or transmitted
in any form or by any means
or in any part without
the written permission
from Triple9 Drafting & Design.

SITE NOTES & CONDITIONS:
All workmanship and materials shall be in strict accordance with the Building Code of Australia (BCA), all SAA codes, ordinances and by-laws of the relevant Local consent. Authority and all other relevant building authorities. All levels and dimensions are to be checked and verified prior to the commencement of any work and all boundaries and setbacks and building locations to be verified by a registered surveyor. All footings, beams, slabs, bracing, tie-downs, structural framing and design strictly to the engineers detail, instructions and specifications.

JOB ADDRESS:
JOB DESCRIPTION: TWO STOREY RESIDENTIAL DWELLING
CLIENT PARTICULARS: MR & MRS FREWEN

LOT 5 (No.59) CRN LORIKEET GROVE & BUBALO STREET, WARRIEWOOD

DRAWN: JHA	DESIGN: CUSTOM DESIGN	ISSUE:	AMENDMENTS:	DATE:	SIGNATURE
JOB No.: FRE-WD	SCALE: 1:100 ON A3				BUILDER
DATE: 1/06/2020	SHEET: 9				CLIENT 1:
					CLIENT 2: