


LEGEND

-  PROPOSED CONCRETE VEHICLE CROSSOVER
-  PROPOSED COLOUR ON CONCRETE DRIVEWAY
-  PROPOSED TILED AREA
-  PROPOSED LAWN AREA
-  PROPOSED PEBBLED MULCH
-  PROPOSED TREATED PINE RETAINING WALL
-  T/E TIMBER LAWN EDGE
-  PROPOSED 1.8m HIGH TREATED PINE TIMBER FENCE
-  EXISTING TREE TO BE REMOVED

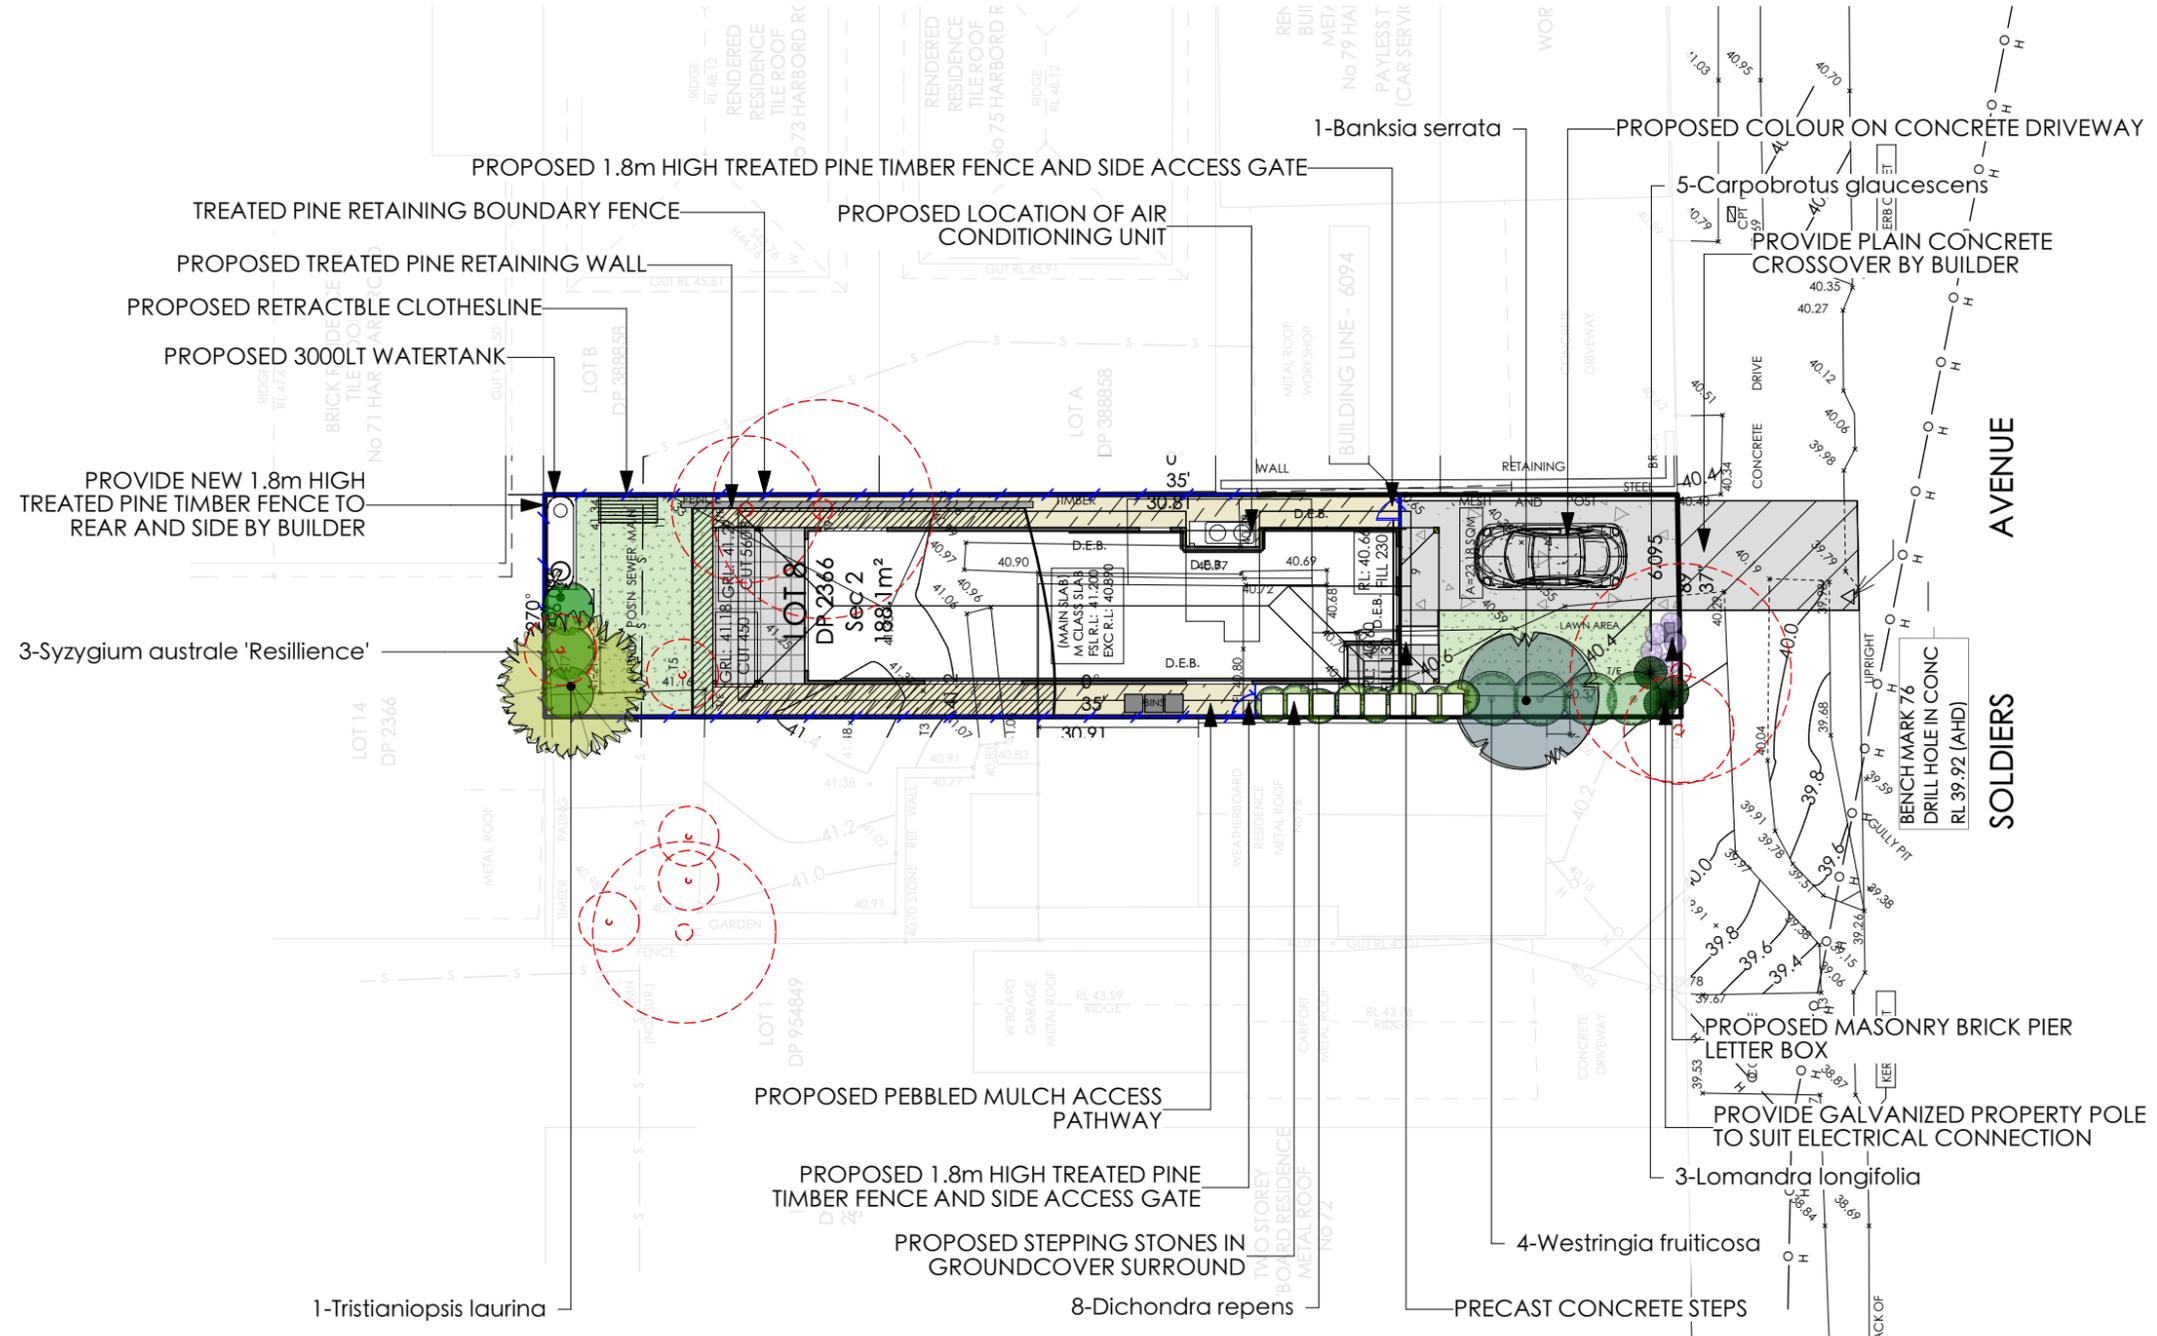

ZACHomes

PLANT SCHEDULE

Latin Name	Common Name	Quantity	Scheduled Size	Spread	Height
<i>Banksia serrata</i>	Old Man Banksia	1	75Lt	4000	6000
<i>Carpobrotus glaucescens</i>	Pigface	5	150mm	600	200
<i>Lomandra longifolia</i>	Native Grass	3	200mm	900	900
<i>Syzygium australe 'Resillience'</i>	Lillypilly	3	200mm	1500	2500
<i>Tristaniopsis laurina</i>	Water Gum	1	75Lt	4000	7000
<i>Westringia fruticosa</i>	Coastal Rosemary	4	200mm	1500	1500

Notes:

- All dimensions and levels shall be verified by Contractor on site prior to commencement of work.
- All detailing of drainage to paved areas shall be by others.
- All levels shall be determined by others and approved on site by client.
- Extent, height and position of all retaining walls shall be determined by others and approved on site by client, to Structural Engineers detail.
- Do not scale from drawings.
- If in doubt contact the Landscape Architect.
- All boundaries shall be surveyed prior to commencement of construction works.
- This plan is for DA purposes only. It has not been detailed for construction.
- All dimensions, levels and boundaries are nominal only.
- This design shall not be copied, utilised or reproduced in any way without prior written permission of A Total Concept Landscape Architects.

DATE - 14/04/23	REVISION - "A" ARCHITECTURAL AMENDMENTS	
DRAWING PROPOSED LANDSCAPE PLAN		
ADDRESS	LOT 8, NO. 76 SOLDIERS AVENUE, FRESHWATER	PROJECT # ZAC HOMES
CLIENT	GIUSEPPE IPPOLITO DANIEL JOSEPH GREGORY	DWG # L/01
DATE #	16/12/22	SCALE @ A3 1:200
DRAWN	BW	CHKD JS
A Total Concept Landscape Architects & Swimming Pool Designers 65 West Street, North Sydney NSW 2060 Tel: (02) 9957 5122 Fx: (02) 9957 5922		REVISION A

