


LAITOKI ROAD

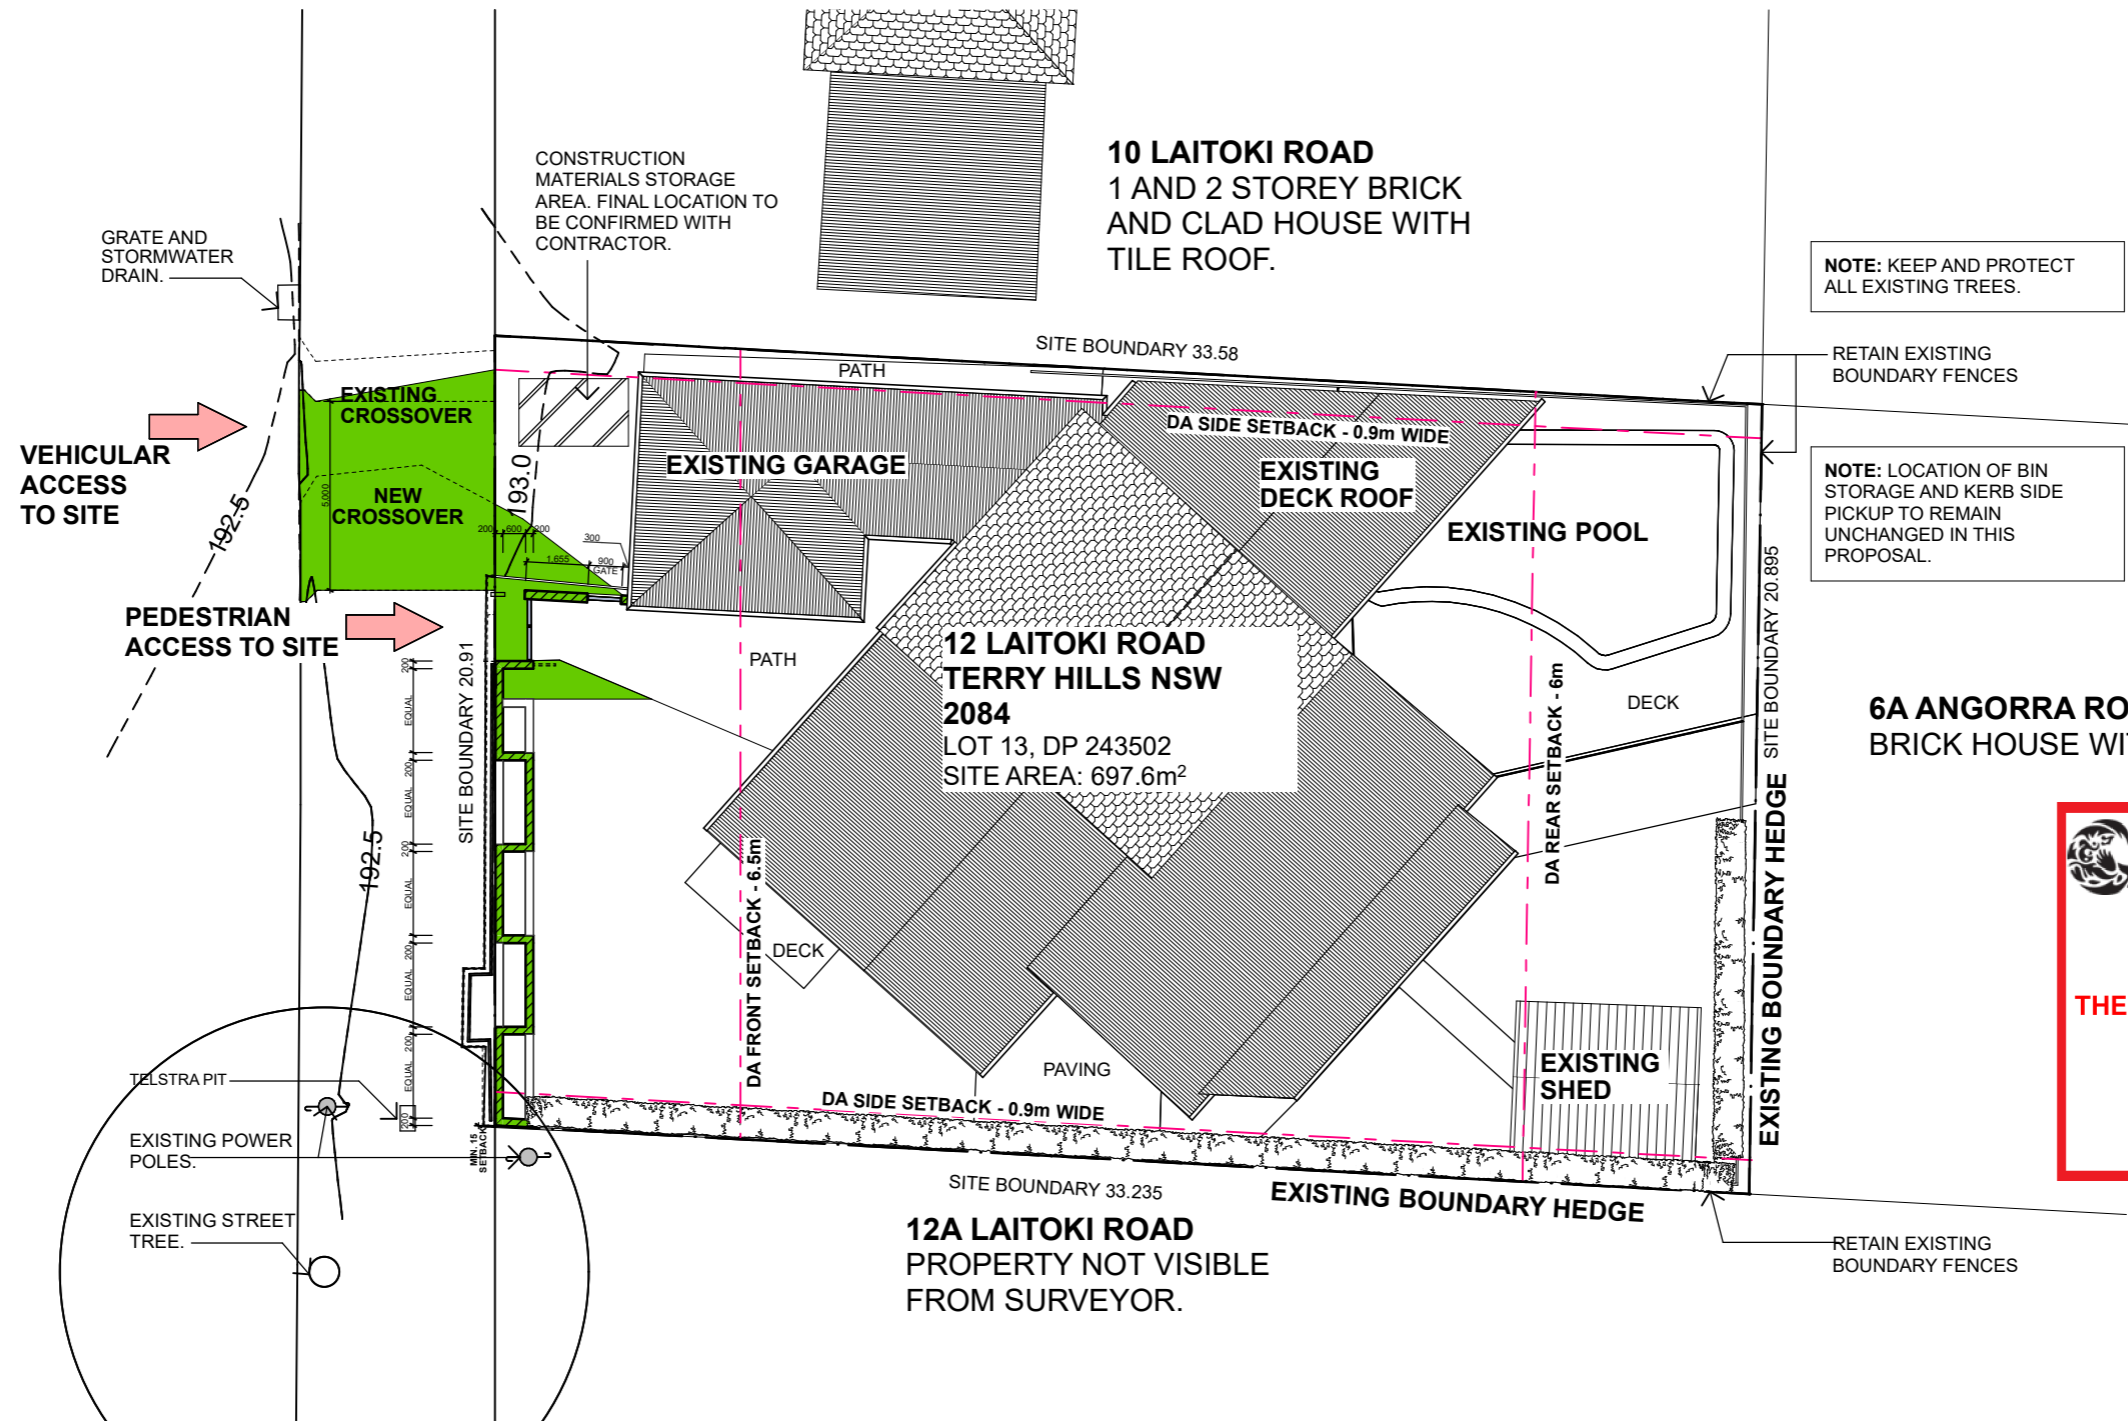

northern beaches council

THIS PLAN IS TO BE READ IN CONJUNCTION WITH THE CONDITIONS OF DEVELOPMENT CONSENT

DA2024/0789



1 ROOF/SITE/WASTE MANAGEMENT PLAN
Scale 1:200

ID	DESCRIPTION	DATE
B	CLARIFY SIDE SETBACK DIMENSION	16/07/2024
A	DEVELOPMENT APPLICATION	30/05/2024

DEVELOPMENT APPLICATION

CONFIDENTIAL

DOCUMENTS ARE NOT TO BE DISTRIBUTED OR SHARED WITH OTHER PARTIES WITHOUT THE PRIOR CONSENT OF THE ARCHITECT.

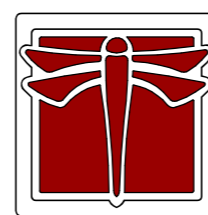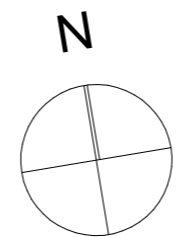

DRAGONFLY ARCHITECTS
PTY LTD
ABN 78 158 837 962

Architect - Catherine Seeto - Reg. 8345
14 Cook Street, Forestville 2087 NSW
T: 0421 846 288
E: studio@dfarch.com.au
www.dragonflyarchitects.com.au

SCALE: 1:200 @ A3
DATE PRINTED: 16/07/2024
DRAWN BY: ES, CS
CLIENT: JENNI AND ANDREW CURTIS

The Architect retains copyright. Authority should be requested for any reproductions.


12 LAITOKI ROAD TERRY HILLS NSW 2084

ROOF/SITE/WASTE MANAGEMENT PLAN

DFA2404-DA03

THIS PLAN IS TO BE READ IN CONJUNCTION WITH THE CONDITIONS OF DEVELOPMENT CONSENT

DA2024/0789


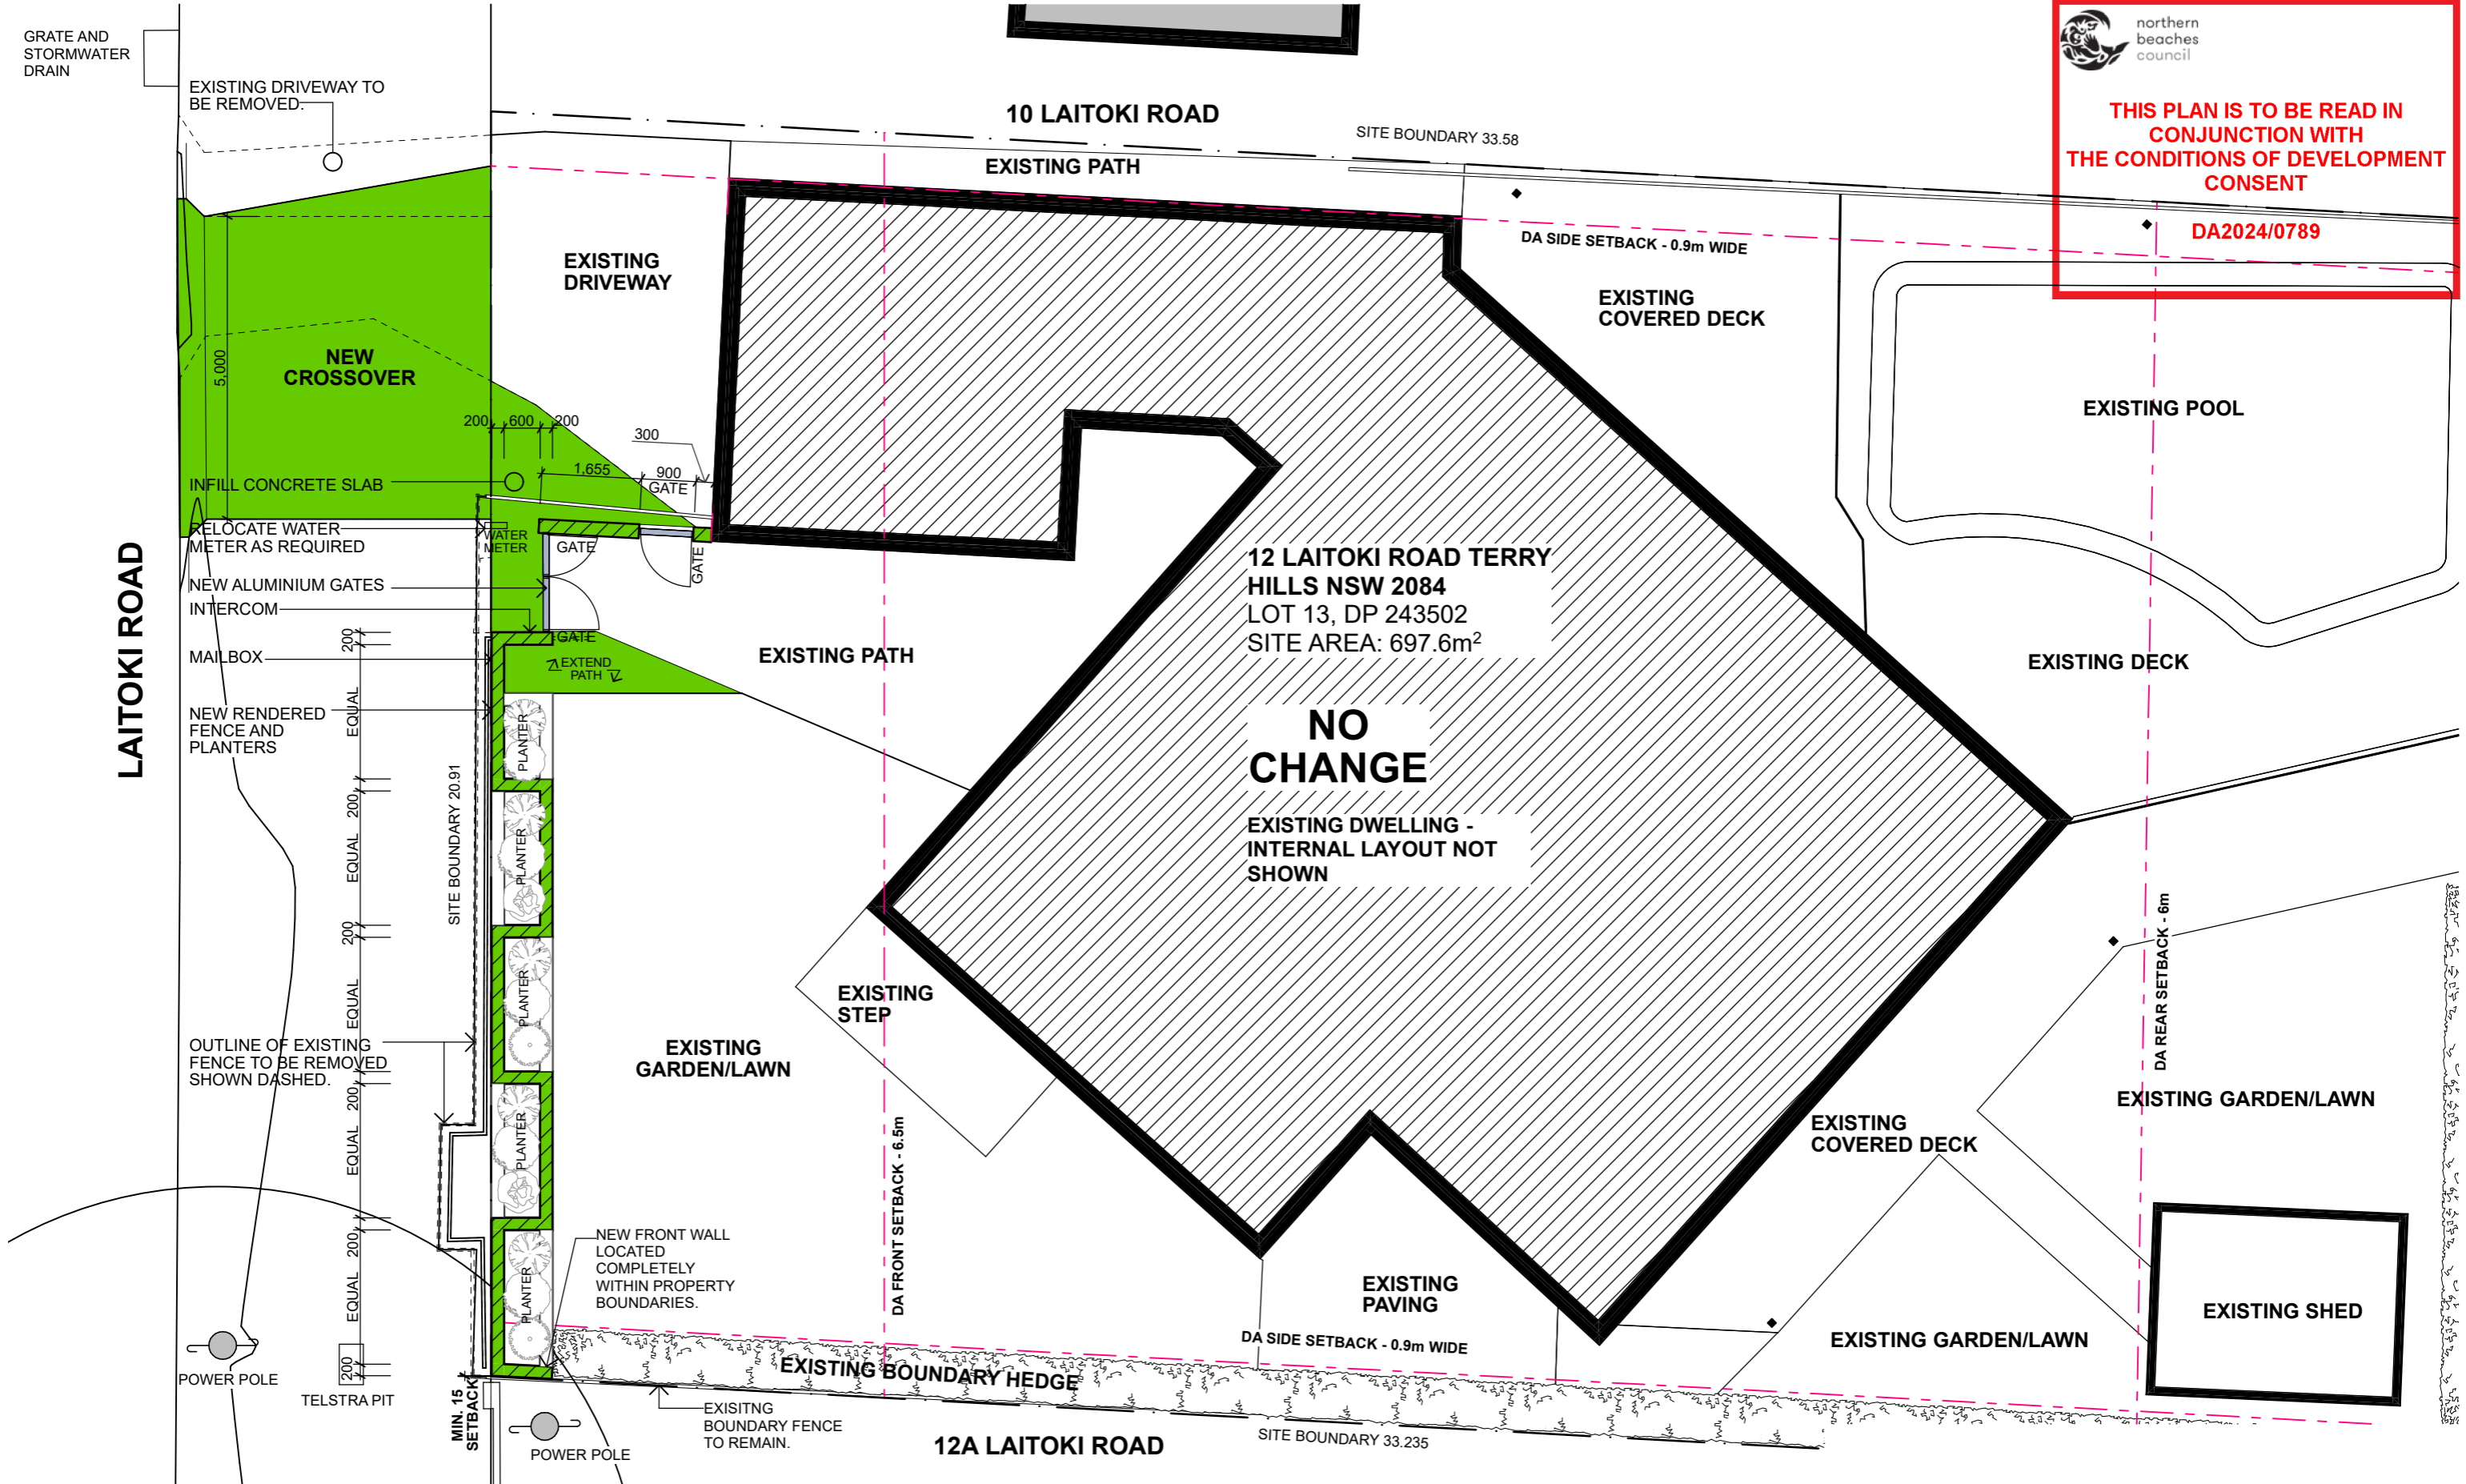


ID	DESCRIPTION	DATE
B	CLARIFY SIDE SETBACK DIMENSION	16/07/2024
A	DEVELOPMENT APPLICATION	30/05/2024

DEVELOPMENT APPLICATION

CONFIDENTIAL

DOCUMENTS ARE NOT TO BE DISTRIBUTED OR SHARED WITH OTHER PARTIES WITHOUT THE PRIOR CONSENT OF THE ARCHITECT.

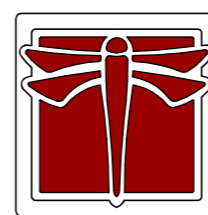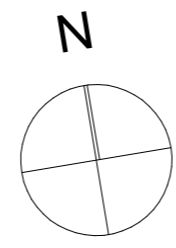

DRAGONFLY ARCHITECTS
PTY LTD
ABN 78 158 837 962

Architect - Catherine Seeto - Reg. 8345
14 Cook Street, Forestville 2087 NSW
T: 0421 846 288
E: studio@dfarch.com.au
www.dragonflyarchitects.com.au
SCALE: 1:100 @ A3
DATE PRINTED: 16/07/2024
DRAWN BY: ES, CS
CLIENT: JENNI AND ANDREW CURTIS

12 LAITOKI ROAD TERRY HILLS NSW 2084

GROUND FLOOR

DFA2404-DA05




THIS PLAN IS TO BE READ IN CONJUNCTION WITH THE CONDITIONS OF DEVELOPMENT CONSENT

DA2024/0789

10 LAITOKI ROAD

12 LAITOKI ROAD TERRY HILLS NSW 2084
 LOT 13, DP 243502
 SITE AREA: 697.6m²

12A LAITOKI ROAD

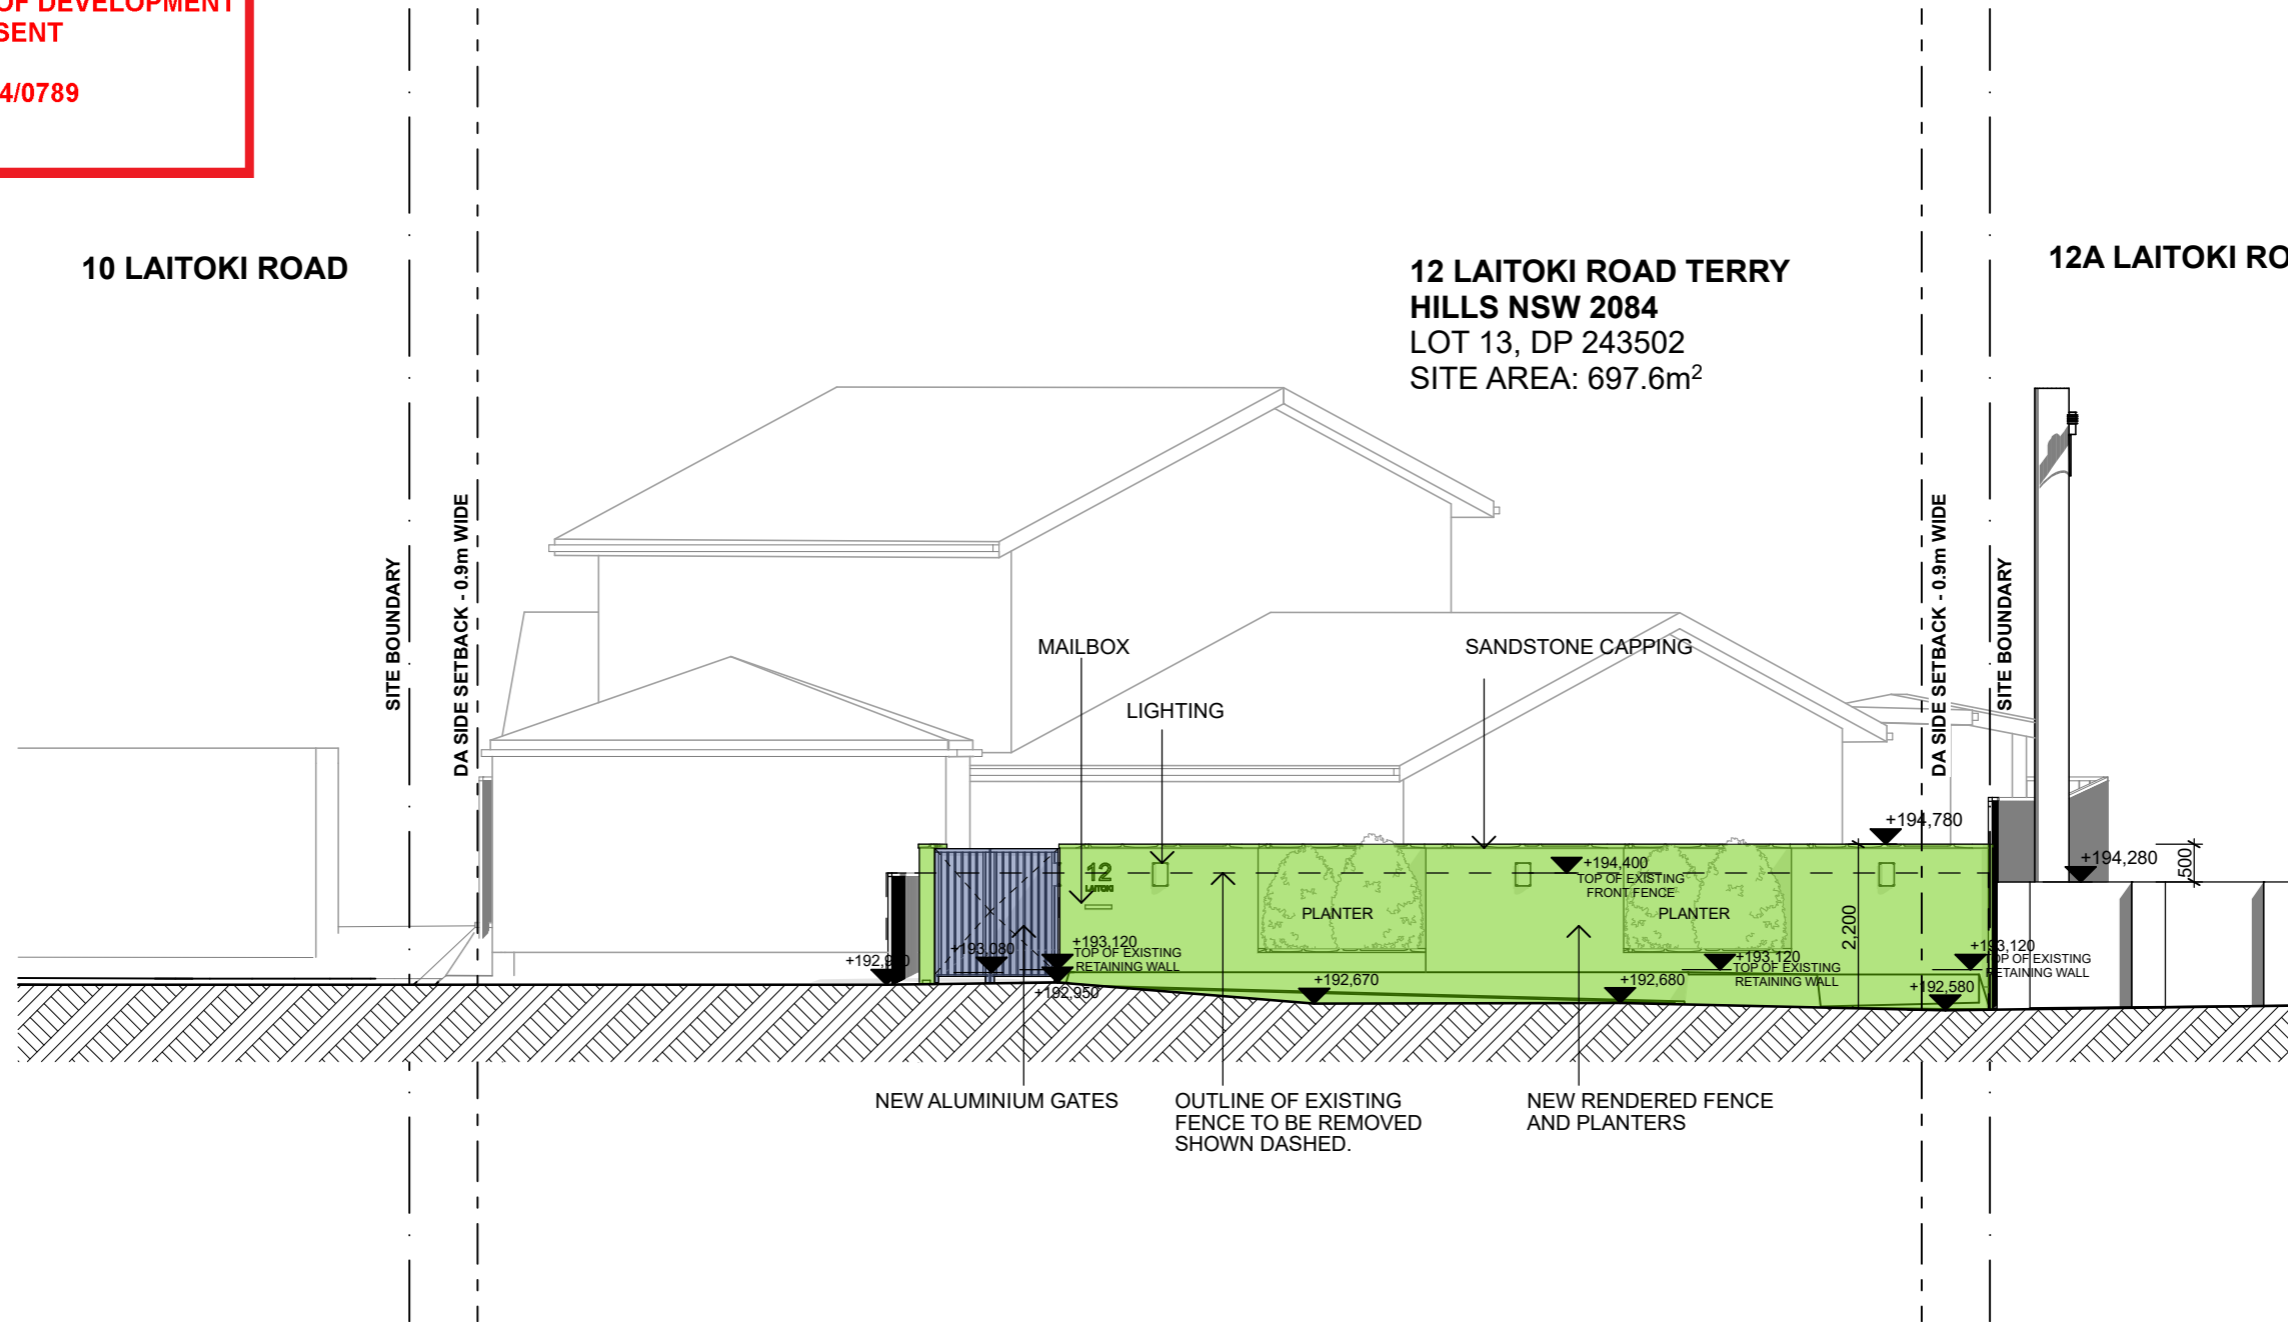


1 ELEVATION ST (STREET)
 Scale 1:100

ID	DESCRIPTION	DATE
B	CLARIFY SIDE SETBACK DIMENSION	16/07/2024
A	DEVELOPMENT APPLICATION	30/05/2024

DEVELOPMENT APPLICATION

CONFIDENTIAL

DOCUMENTS ARE NOT TO BE DISTRIBUTED OR SHARED WITH OTHER PARTIES WITHOUT THE PRIOR CONSENT OF THE ARCHITECT.

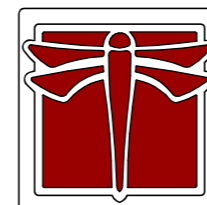

DRAGONFLY ARCHITECTS
 PTY LTD
 ABN 78 158 837 962

Architect - Catherine Seeto - Reg. 8345
 14 Cook Street, Forestville 2087 NSW
 T: 0421 846 288
 E: studio@dfarch.com.au
www.dragonflyarchitects.com.au
 SCALE: 1:100 @ A3
 DATE PRINTED: 16/07/2024
 DRAWN BY: ES, CS
 CLIENT: JENNI AND ANDREW CURTIS

12 LAITOKI ROAD TERRY HILLS NSW 2084

STREET ELEVATION ST

DFA2404-DA06

The Architect retains copyright. Authority should be requested for any reproductions.