

**EXISTING TREE LEGEND**

- EXISTING TREES TO BE RETAINED
- TREES TO BE REMOVED

**LEGEND**

- TURF AREAS
- PODIUM GARDENS
- DEEP SOIL GARDENS
- PROPOSED RESIDENCE
- PROPOSED POOL
- PAVED TYPE 1  
SELECTED TILE OR PAVER ON CONCRETE
- PAVED TYPE 2  
SELECTED TILE OR PAVER ON CONCRETE



*Angophora costata*  
Sydney Red Gum



*Callistemon salignus*  
Willow bottlebrush



*Corymbia maculata*  
Spotted Gum



*Livistona australis*  
Cabbage Tree Palm



*Xanthostemon chrysanthus*  
Old Golden Penda



*Acmena smithii 'Minor'*  
Lilly pillly



*Grevillea linearifolia*  
White Spider Flower



*Correa reflexa*  
Native fuchsia




*Grevillea sericea*  
Silky Grevillea



*Kunzea ambigua*  
Tick bush



*Raphis excelsa*  
Lady Palm

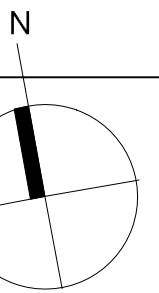

**DRAWING TITLE**  
**GROUND FLOOR LANDSCAPE PLAN**

**DURIE O DESIGN**

**Sydney** 117 Old Pittwater Road, NSW 2100  
T +61 2 9313 3200  
**Los Angeles** 8033 Sunset Boulevard #427 CA 90046 USA  
T +1 323 654 2206 www.jamieduriedesign.com

**CLIENT**  
Jamie Durie

**PROJECT**  
Durie Residence  
189 Riverside Road  
Avalon, NSW

**SCALE [A3]**  
1:200

**JOB:**  
DD

**DATE**  
10.11.21


**DRAWING:**  
L001

**DRAWN**  
GA

**CHECKED**  
JB

**REVISION:**  
C



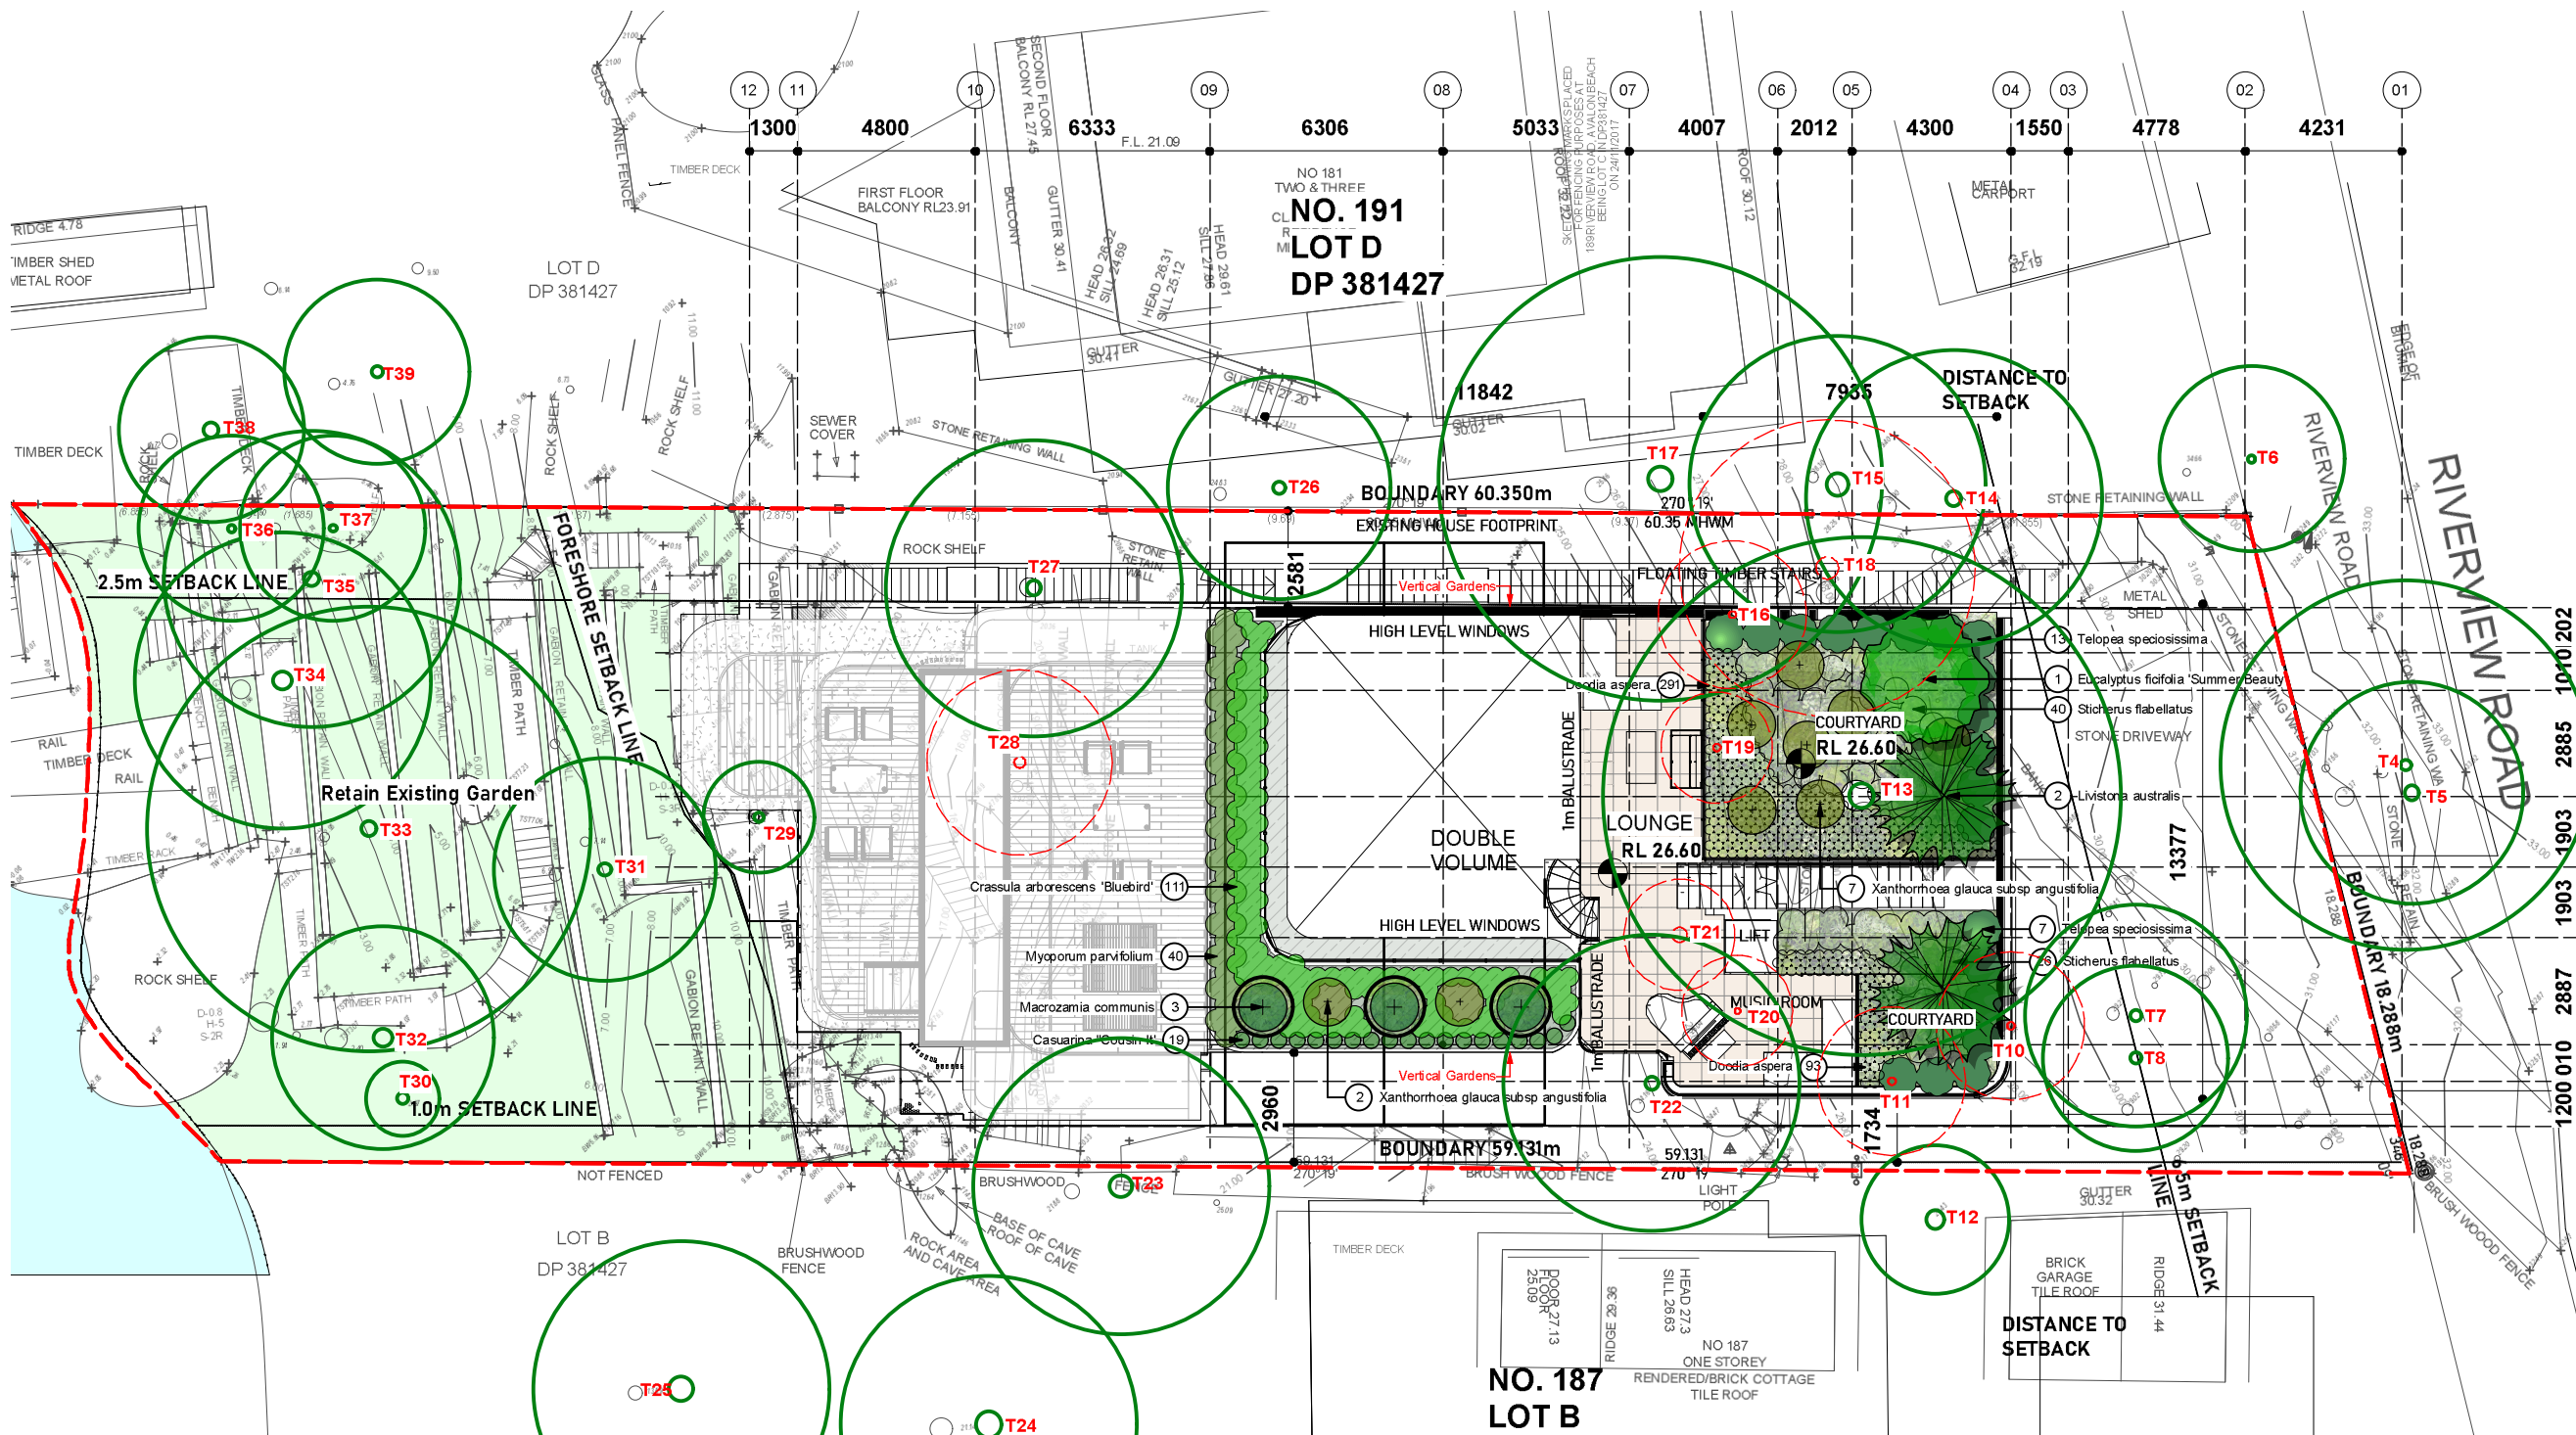

**LEGEND**


- TURF AREAS
- PODIUM GARDENS
- DEEP SOIL GARDENS
- PROPOSED RESIDENCE
- PROPOSED POOL
- PAVED TYPE 1  
SELECTED TILE OR PAVER ON CONCRETE
- PAVED TYPE 2  
SELECTED TILE OR PAVER ON CONCRETE

**EXISTING TREE LEGEND**

- EXISTING TREES TO BE RETAINED
- TREES TO BE REMOVED




**DRAWING TITLE**  
**LEVEL -1 LANDSCAPE PLAN**

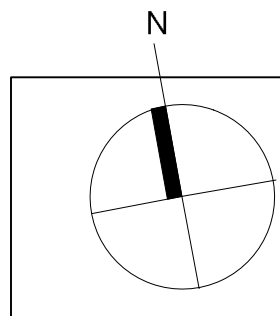




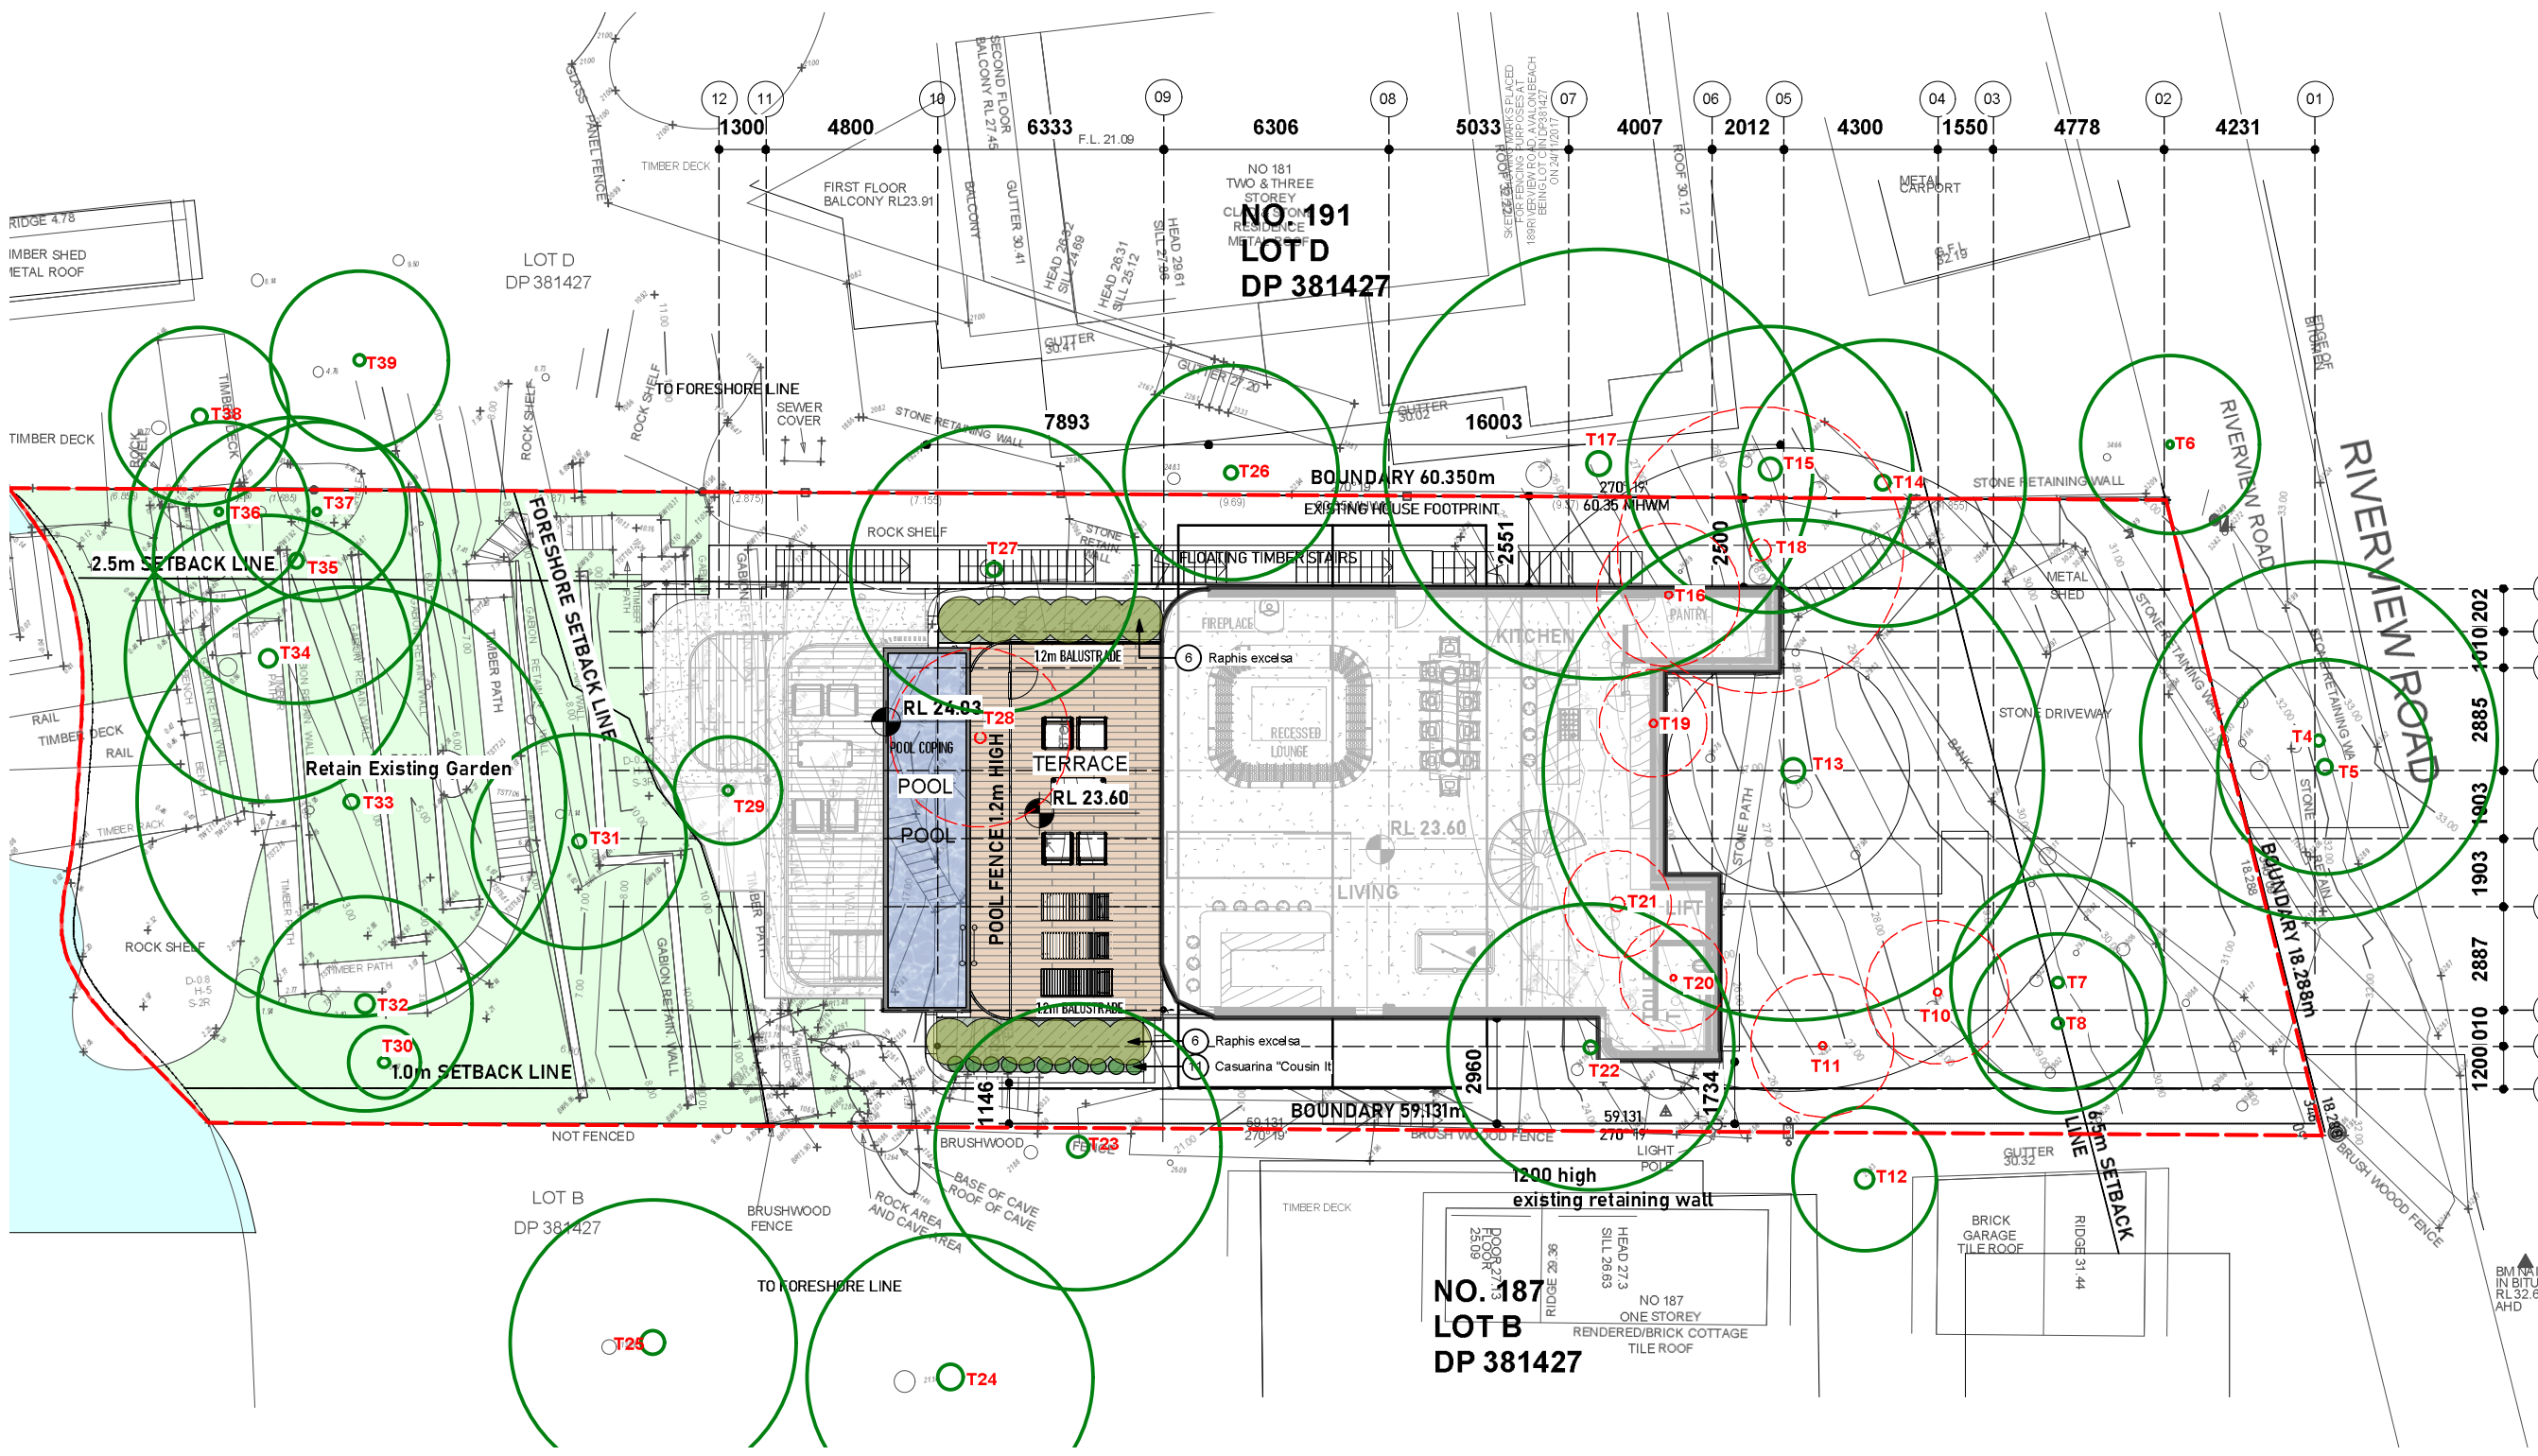



	<b>CLIENT</b> Jamie Durie	<b>SCALE [A3]</b> 1:200	<b>DATE</b> 10.11.21	<b>DRAWN</b> GA	<b>CHECKED</b> JB
	<b>PROJECT</b> Durie Residence 189 Riverside Road Avalon, NSW	<b>JOB:</b> DD	<b>DRAWING:</b> L002	<b>REVISION:</b> C	
<b>Sydney</b> 117 Old Pittwater Road, NSW 2100 T +61 2 9313 3200 <b>Los Angeles</b> 8033 Sunset Boulevard #427 CA 90046 USA T +1 323 654 2206 www.jamieduriedesign.com					





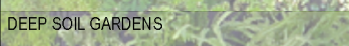

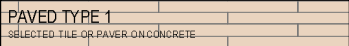**LEGEND**

-  TURF AREAS
-  PODIUM GARDENS
-  DEEP SOIL GARDENS
-  PROPOSED RESIDENCE
-  PROPOSED POOL
-  PAVED TYPE 1  
SELECTED TILE OR PAVER ON CONCRETE
-  PAVED TYPE 2  
SELECTED TILE OR PAVER ON CONCRETE

**EXISTING TREE LEGEND**

-  EXISTING TREES TO BE RETAINED
-  TREES TO BE REMOVED




*Raphis excelsa*  
Lady Palm



*Casuarina 'Cousin it'*  
Cousin it

**DRAWING TITLE**  
**LEVEL -2 LANDSCAPE PLAN**

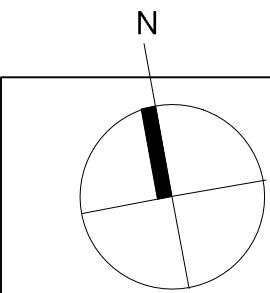

**DURIE O DESIGN**

**Sydney** 117 Old Pittwater Road, NSW 2100  
T +61 2 9313 3200  
**Los Angeles** 8033 Sunset Boulevard #427 CA 90046 USA  
T +1 323 654 2206 www.jamieduriedesign.com

**CLIENT**  
Jamie Durie

**PROJECT**  
Durie Residence  
189 Riverside Road  
Avalon, NSW

**SCALE [A3]**  
1:200

**DATE**  
10.11.21

**DRAWN**  
GA


**CHECKED**  
JB

**JOB:**  
DD

**DRAWING:**  
L003

**REVISION:**  
C



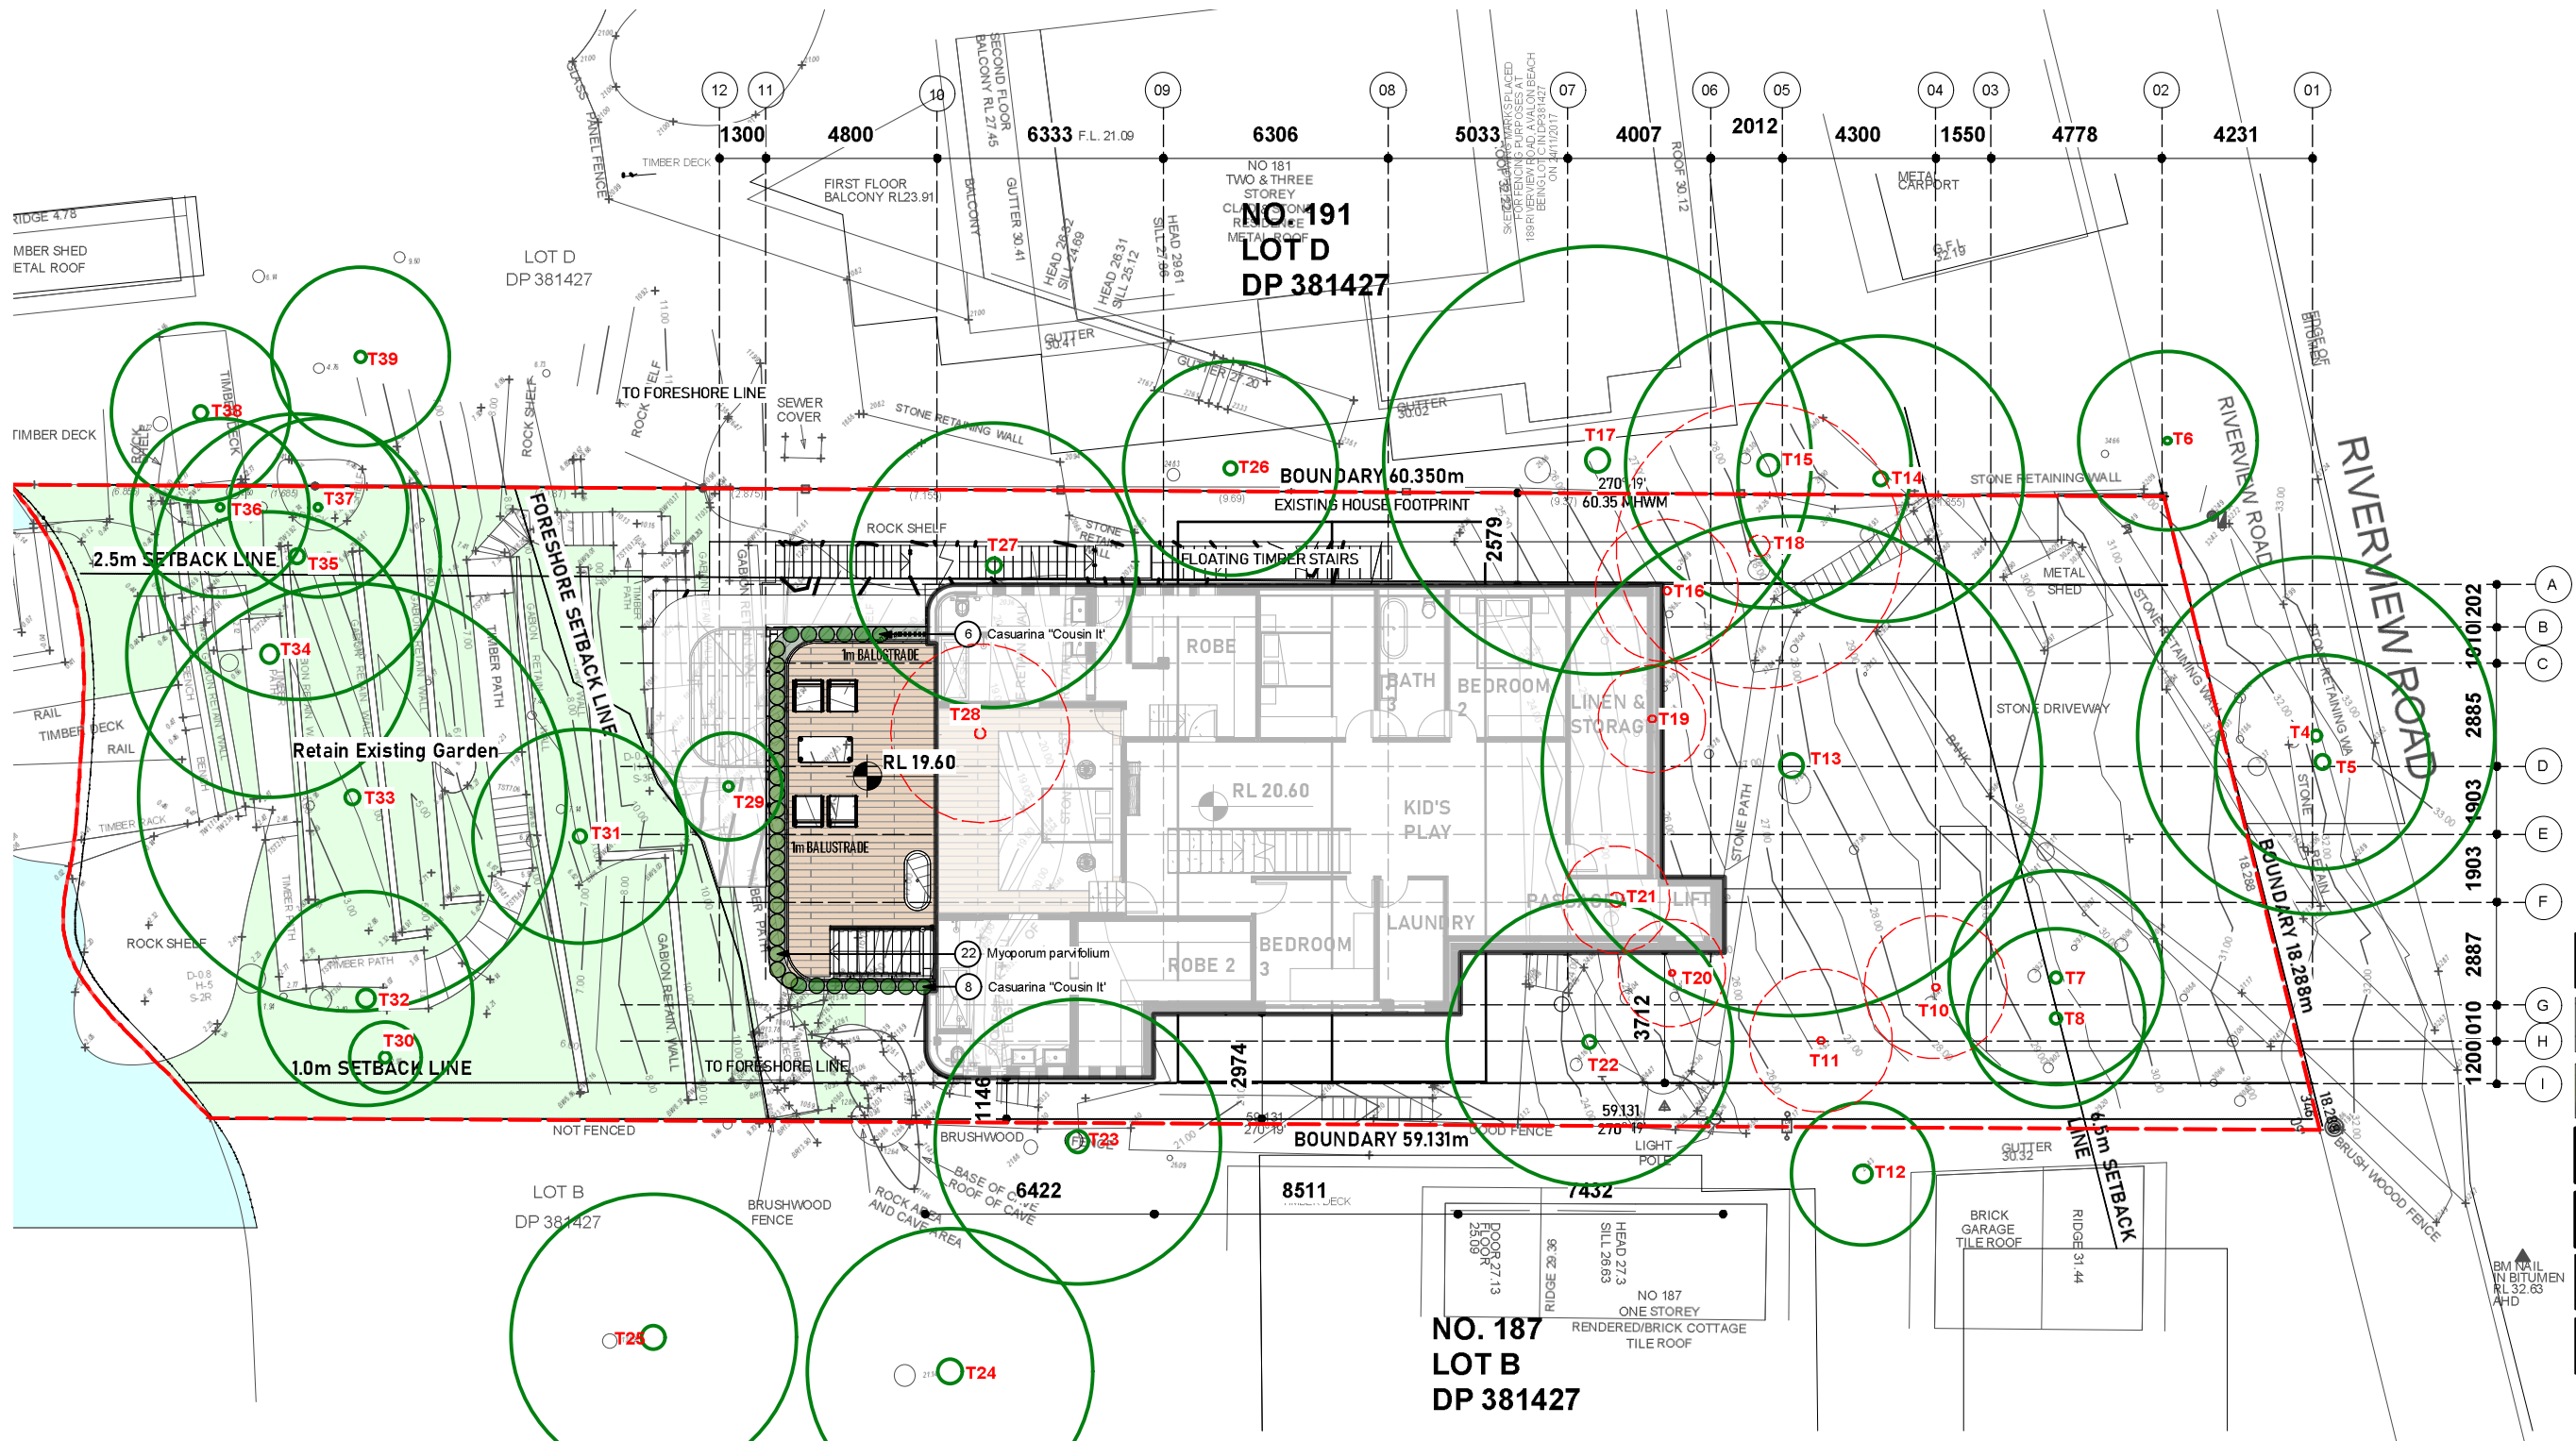

**LEGEND**

- TURF AREAS
- PODIUM GARDENS
- DEEP SOIL GARDENS
- PROPOSED RESIDENCE
- PROPOSED POOL
- PAVED TYPE 1  
SELECTED TILE OR PAVER ON CONCRETE
- PAVED TYPE 2  
SELECTED TILE OR PAVER ON CONCRETE

**EXISTING TREE LEGEND**

- EXISTING TREES TO BE RETAINED
- TREES TO BE REMOVED




*Myoporum parvifolium*  
Yareena Creeping Boobiala



*Casuarina 'Cousin it'*  
Cousin it

**DRAWING TITLE**  
**LEVEL -3 LANDSCAPE PLAN**

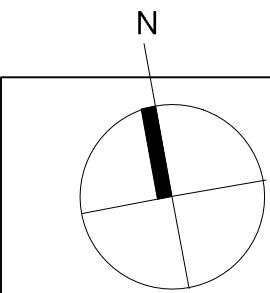

**DURIE O DESIGN**


Sydney 117 Old Pittwater Road, NSW 2100  
T +61 2 9313 3200  
Los Angeles 8033 Sunset Boulevard #427 CA 90046 USA  
T +1 323 654 2206 www.jamieduriedesign.com

**CLIENT**  
Jamie Durie






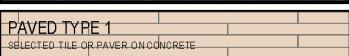
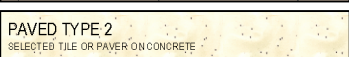
**PROJECT**  
Durie Residence  
189 Riverside Road  
Avalon, NSW

SCALE [A3] 1:200	DATE 10.11.21	DRAWN GA	CHECKED JB
JOB: DD	DRAWING: L004		REVISION: C

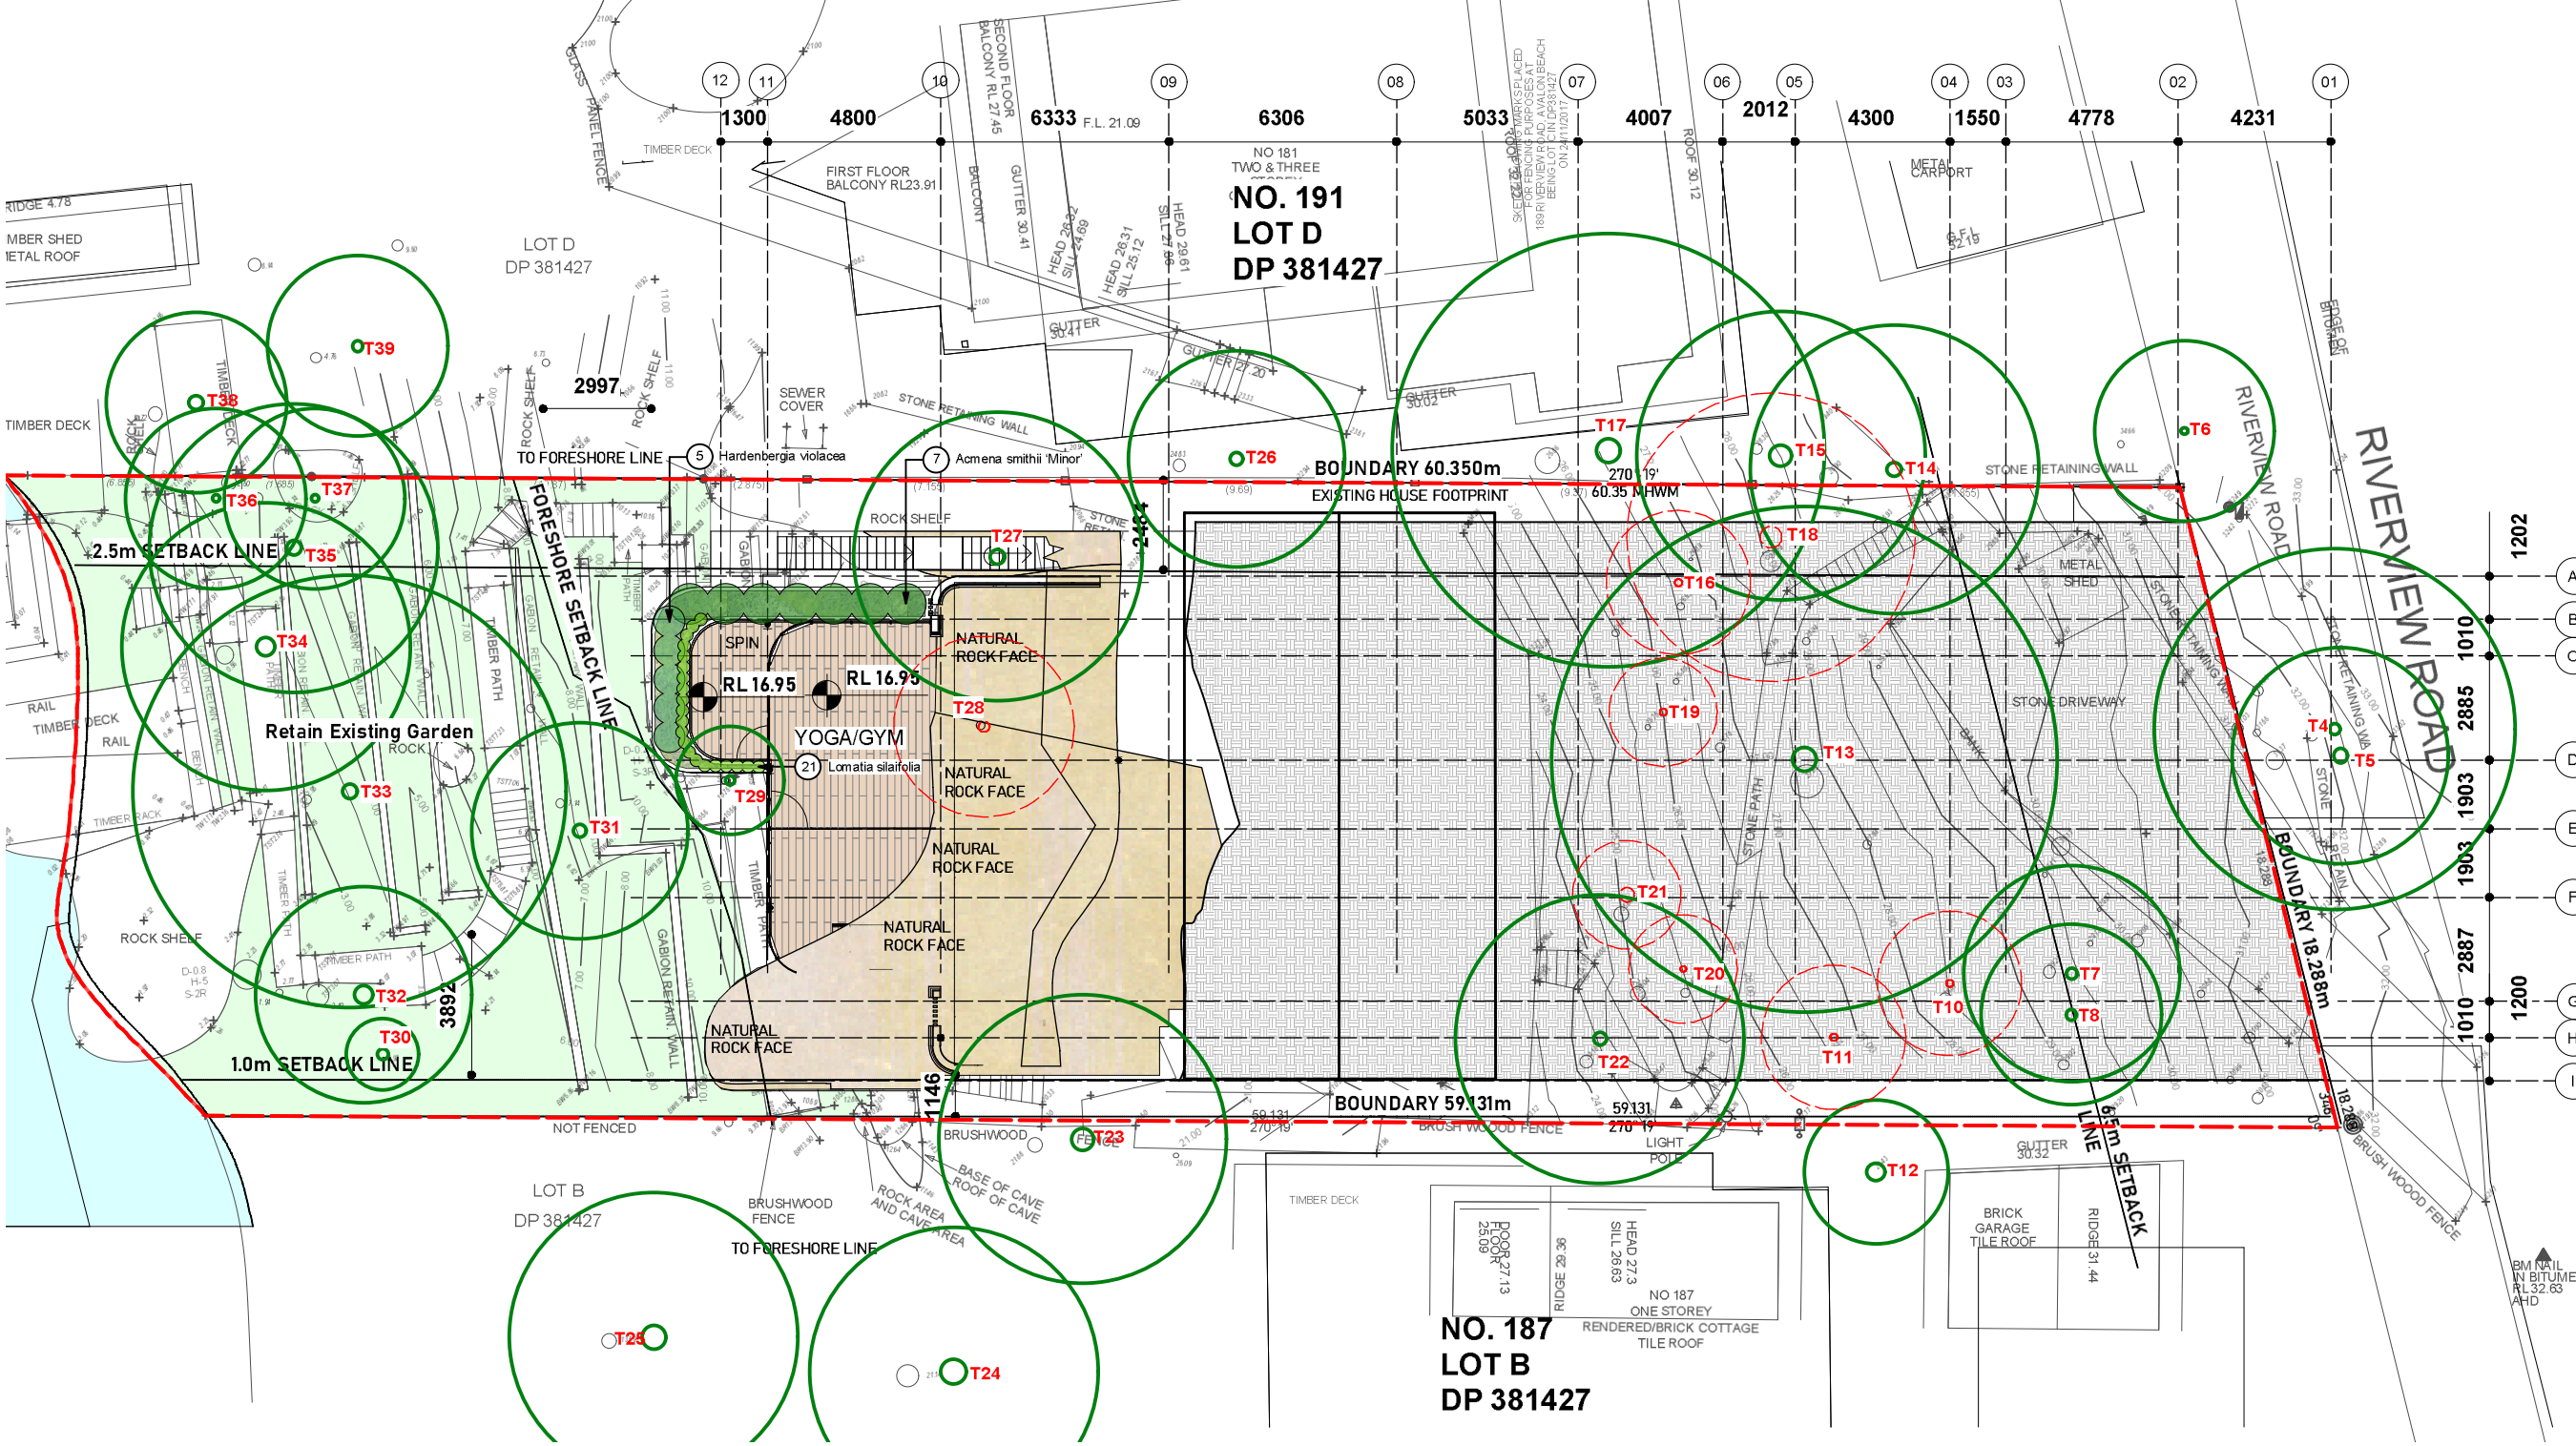



**LEGEND**

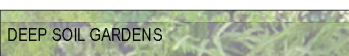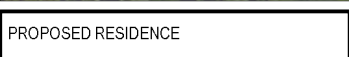-  TURF AREAS
-  PODIUM GARDENS
-  DEEP SOIL GARDENS
-  PROPOSED RESIDENCE
-  PROPOSED POOL
-  PAVED TYPE 1  
SELECTED TILE OR PAVER ON CONCRETE
-  PAVED TYPE 2  
SELECTED TILE OR PAVER ON CONCRETE

**EXISTING TREE LEGEND**

-  EXISTING TREES TO BE RETAINED
-  TREES TO BE REMOVED



*Acmena smithii 'Minor'*  
Lilly pilly




*Lomatia silaifolia*  
Parsley fern



*Hardenbergia violacea*  
Hardenbergia

**DRAWING TITLE**  
**LEVEL -4 LANDSCAPE PLAN**

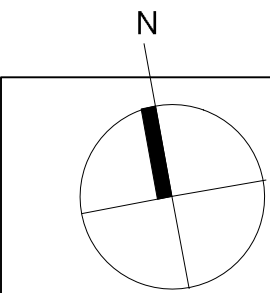

**DURIE O DESIGN**

**Sydney** 117 Old Pittwater Road, NSW 2100  
T +61 2 9313 3200  
**Los Angeles** 8033 Sunset Boulevard #427 CA 90046 USA  
T +1 323 654 2206 www.jamieduriedesign.com

**CLIENT**  
Jamie Durie

**PROJECT**  
Durie Residence  
189 Riverside Road  
Avalon, NSW

**SCALE [A3]**  
1:200

**DATE**  
10.11.21

**DRAWN**  
GA


**CHECKED**  
JB

**JOB:**  
DD






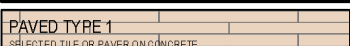

**DRAWING:**  
L005

**REVISION:**  
C

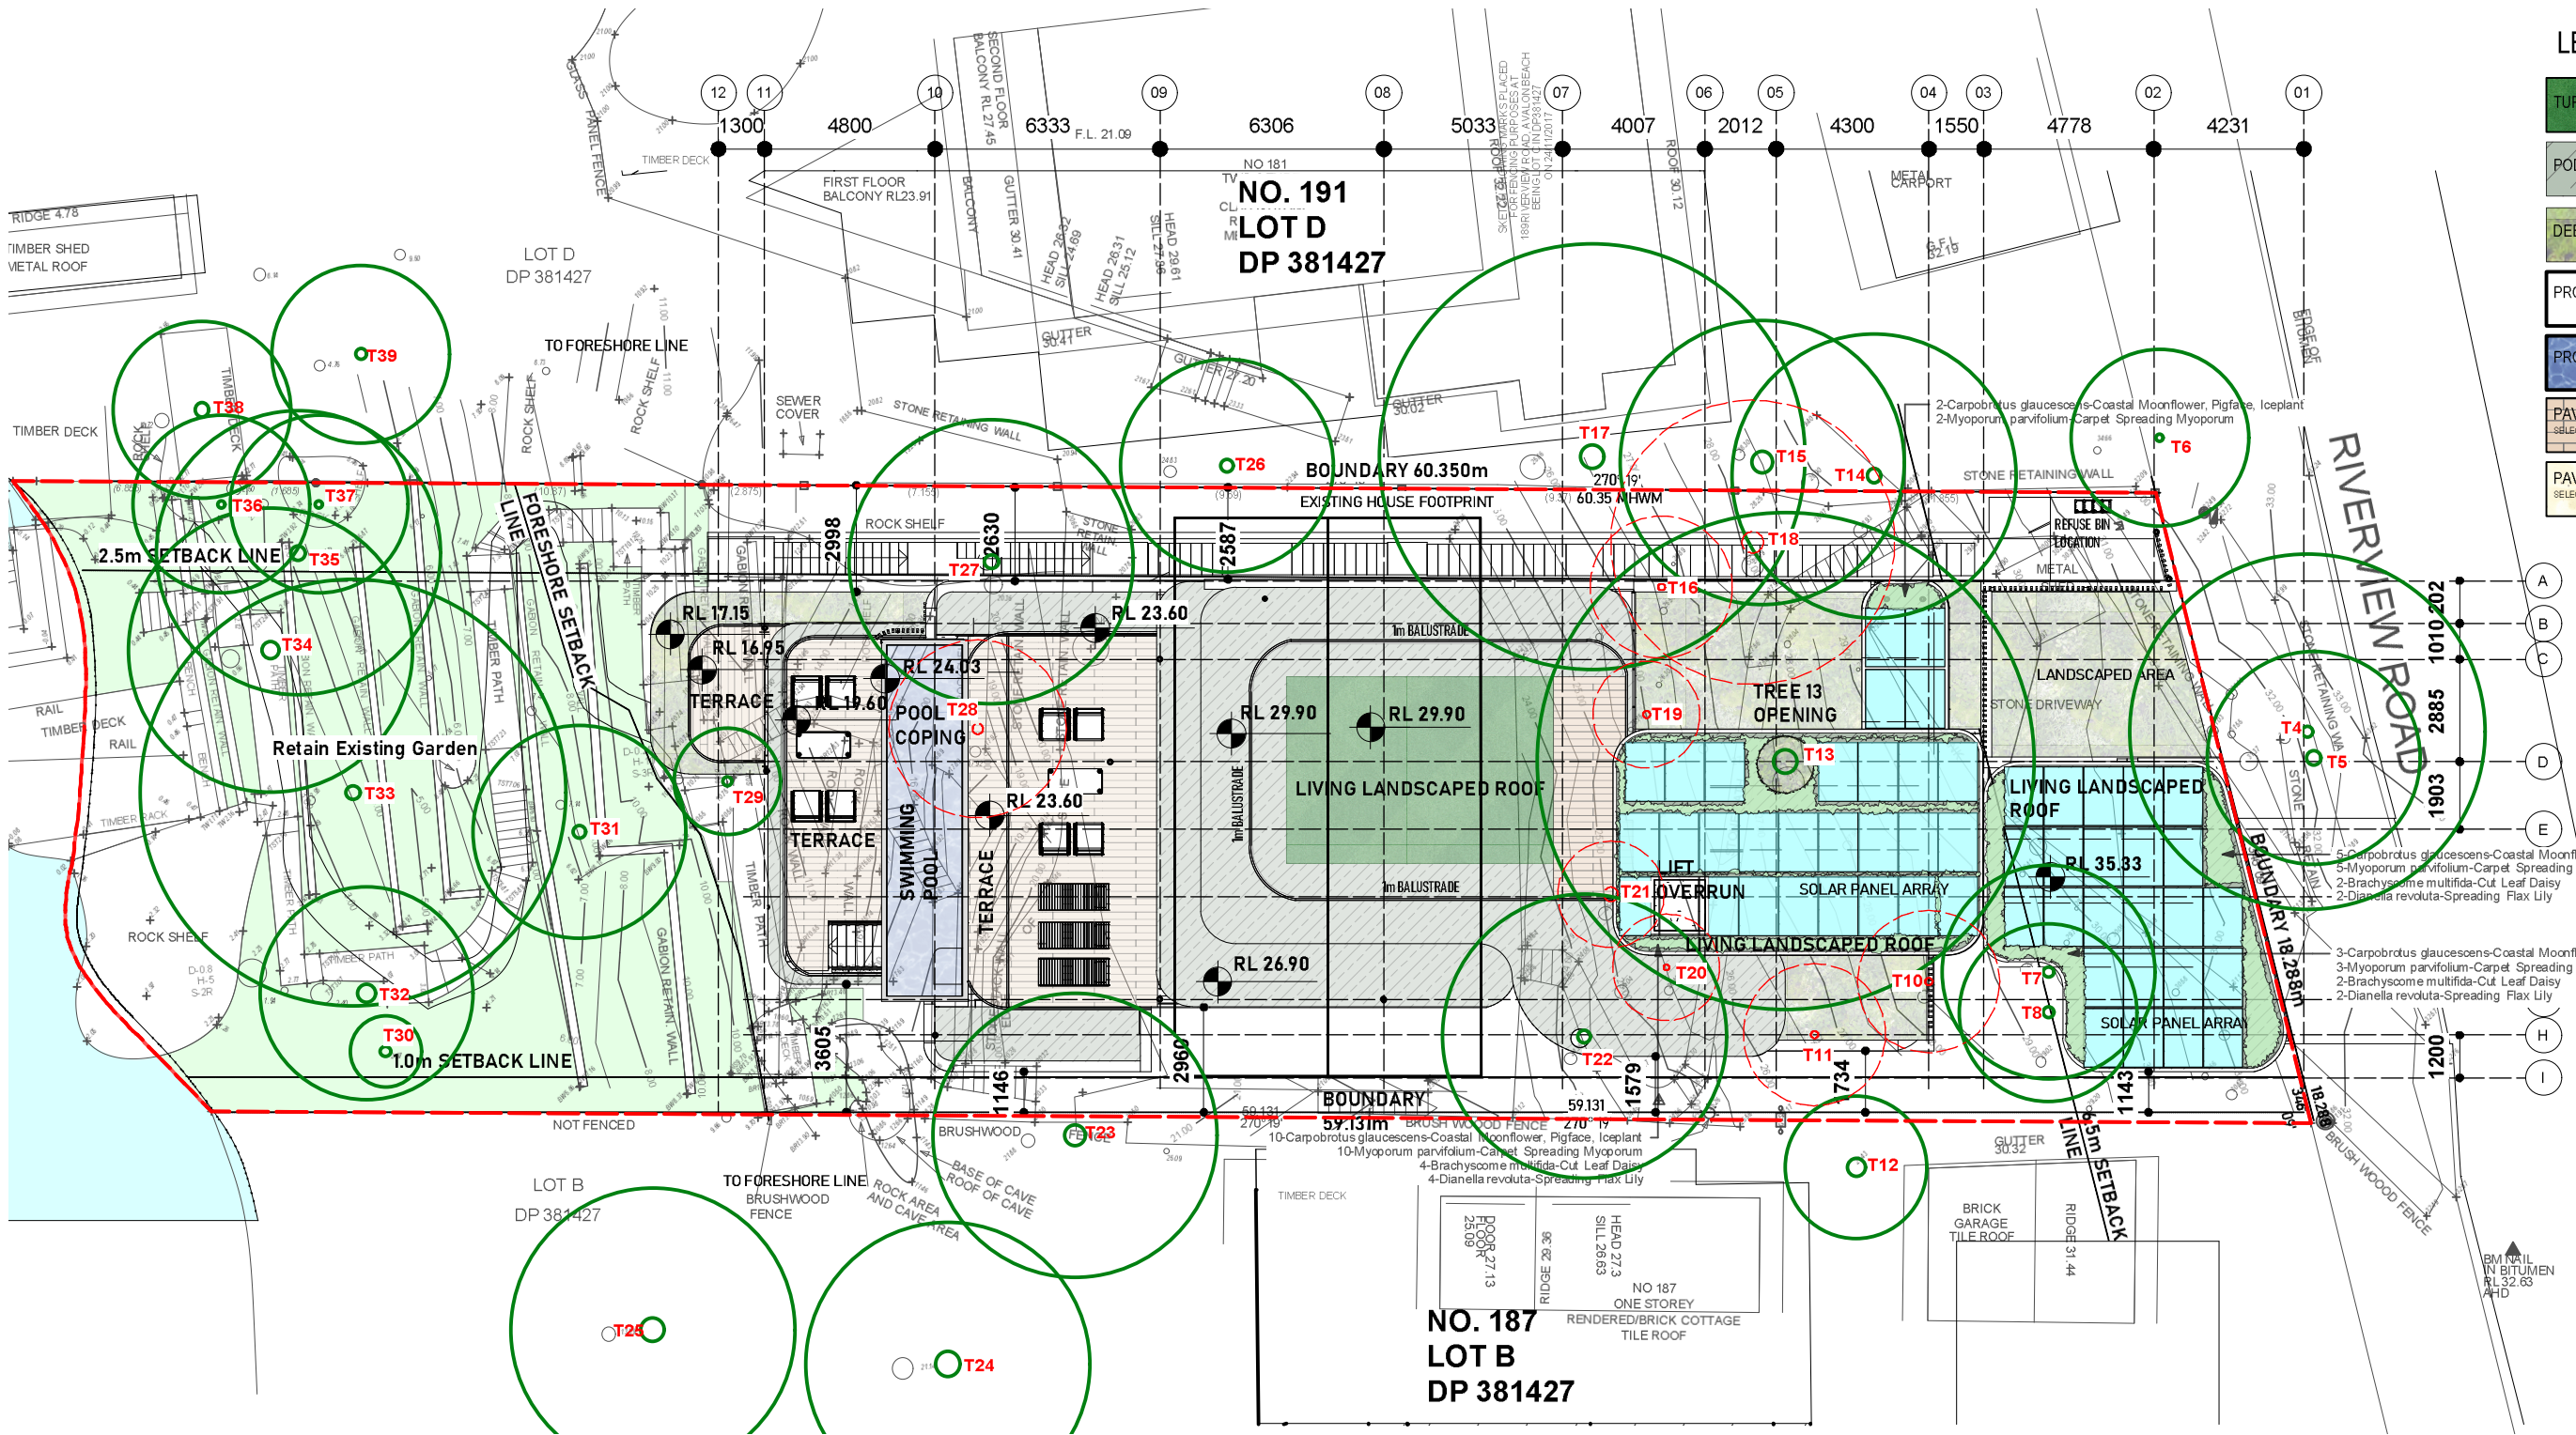



LEGEND

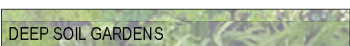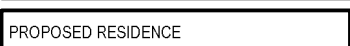-  TURF AREAS
-  PODIUM GARDENS
-  DEEP SOIL GARDENS
-  PROPOSED RESIDENCE
-  PROPOSED POOL
-  PAVED TYPE 1  
SELECTED TILE OR PAVER ON CONCRETE
-  PAVED TYPE 2  
SELECTED TILE OR PAVER ON CONCRETE

- A
- B
- C
- D
- E
- F
- G
- H
- I

- 3-Carpobrotus glaucescens-Coastal Moonflow
- 3-Myoporum parvifolium-Carpet Spreading My
- 2-Brachyscome multifida-Cut Leaf Daisy
- 2-Dianella revoluta-Spreading Flax Lily

- 3-Carpobrotus glaucescens-Coastal Moonflow
- 3-Myoporum parvifolium-Carpet Spreading My
- 2-Brachyscome multifida-Cut Leaf Daisy
- 2-Dianella revoluta-Spreading Flax Lily

EXISTING TREE LEGEND

-  EXISTING TREES TO BE RETAINED
-  TREES TO BE REMOVED



*Carpobrotus glaucescens*  
Pgs Face



*Myoporum parvifolium*  
Yareena Creeping Boobiala




*Brachyscome multifida*  
Cut leaf daisy



*Dianella revoluta*  
Spreading Flax Lilly

DRAWING TITLE  
**ROOF LEVEL LANDSCAPE PLAN**

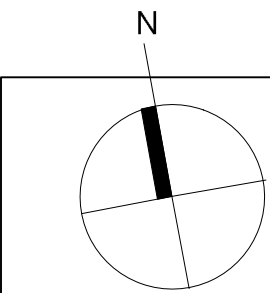

**DURIE O DESIGN**

Sydney 117 Old Pittwater Road, NSW 2100  
T +61 2 9313 3200  
Los Angeles 8033 Sunset Boulevard #427 CA 90046 USA  
T +1 323 654 2206 www.jamieduriedesign.com

**CLIENT**  
Jamie Durie

**PROJECT**  
Durie Residence  
189 Riverside Road  
Avalon, NSW

SCALE [A3] 1:200	DATE 10.11.21	DRAWN GA	CHECKED JB
JOB: DD	DRAWING: L006		REVISION: C




# Plant List


ID	Botanical Name	Common Name	Scheduled Size	Mature Height	Mature Spread	Qty
<b>Trees</b>						
ACost	Angophora costata	Sydney Red Gum, Smooth-barked Apple	45L	15 - 20m	6 - 10m	2
Cal-rig	Callistemon rigidus	Stiff Bottlebrush	45L	7 - 8m	2 - 3m	7
Cmac	Corymbia maculata	Spotted Gum	45L	over 30m	10 - 15m	1
Euc-fic-sb	Eucalyptus ficifolia 'Summer Beauty'	Grafted Flowering Gum	45L	5 - 10m	3.5 - 6m	1
LAust	Livistona australis	Cabbage-tree Palm	45L	10m	3m	3
Xan-ch	Xanthostemon chrysanthus	Qld Golden Penda	45L	5-10m	3-5m	2
<b>Shrubs</b>						
Acm-smi	Acmena smithii 'Minor'	Lillypilly	200mm	2-3m	2m	14
cor-ref	Correa reflexa	Native Fuchsia	200mm	0.9 - 1.5m	0.9 - 1.2m	16
GrLi	Grevillea linearifolia	"Linear-leaf Grevillea, White Spider Flower"	200mm	0.9 - 1.5m	0.9 - 1.2m	14
gre-se	Grevillea sericea	Silky Grevillea	200mm	1 - 2m	1m	31
Kun-amb	Kunzea ambigua	Tick Bush	200mm	1.5 - 3m	1.2 - 2.0m	13
Lom-sil	Lomatia silaifolia	Wild parsley	200mm	0.4 m	0.4 m	64
mic-fig	Michelia figo	Banana Shrub	200mm	1.5 - 3m	2.0 - 3.5m	29
PILi	Platysace linearifolia	Norman	200mm	0.90 - 1.50m	0.3 - 0.6m	13
rap-exc	Raphis excelsa	Lady Palm	300mm	3 - 5m	1.0 - 3.5m	21
TeSp	Telopea speciosissima	Waratah	300mm	1.5 - 3m	0.9 - 1.2m	61
<b>Ground Covers</b>						
Ble-sl	Blechnum "Silver Lady"	Fishbone Water Fern	150mm	0.75 - 0.9m	0.3 - 0.6m	58
Bra-mul	Brachyscome multifida	Cut Leaf Daisy	150mm	0.1 - 0.3m	0.1 - 1.2m	8
Car-gla	Carpobrotus glaucescens	Coastal Moonflower, Pigface, Iceplant	150mm	0.0 - 0.3m	1.2 - 2.0m	20
cas'ci	Casuarina "Cousin It'	Casuarina "Cousin It'	150mm	0.0 - 0.3m	1.2 - 2.0m	125
Cra-arb	Crassula arborescens 'Bluebird'	'Blue Bird'	150mm	0.0 - 0.3m	0.3 - 0.6m	111
Har-vio	Hardenbergia violacea	Vine Lilac	150mm	1 m	2.0 m	5
Myo-par	Myoporum parvifolium	Carpet Spreading Myoporum	150mm	0.45 - 0.6m	0.3m	120
Zoy-ten	Zoysia tenuifolia	Petting Grass	150mm	0.0 - 0.3m	0.3 - 0.6m	168
<b>Grasses</b>						
Dia-rev-lr	Dianella revoluta	Spreading Flax Lily	150mm	0.3 - 0.45m	0.3 - 0.6m	8
Mac-com	Macrozamia communis	Burrawang	150mm	1 - 1.5 m	1 - 1.5 m	14
Xan-gla	Xanthorrhoea glauca subsp angustifolia	Grasstree	150mm	0.9 - 1.5m	0.6 - 0.9m	22
<b>Ferns</b>						
doo-asp	Doodia aspera	Rasp Fern	150mm	0.3m	1m	741
sti fla	Sticherus flabellatus	Umbrella Fern	140mm	0.8m	0.8m	66




## DRAWING TITLE PLANTING SCHEDULE

 <b>Sydney</b> 117 Old Pittwater Road, NSW 2100 T +61 2 9313 3200 <b>Los Angeles</b> 8033 Sunset Boulevard #427 CA 90046 USA T +1 323 654 2206 www.jamieduriedesign.com	<b>CLIENT</b> Jamie Durie	SCALE [A3] N.T.S	DATE 10.11.21	DRAWN GA	CHECKED JB
	<b>PROJECT</b> Durie Residence 189 Riverside Road Avalon, NSW	JOB: DD	DRAWING: L007	REVISION: C	




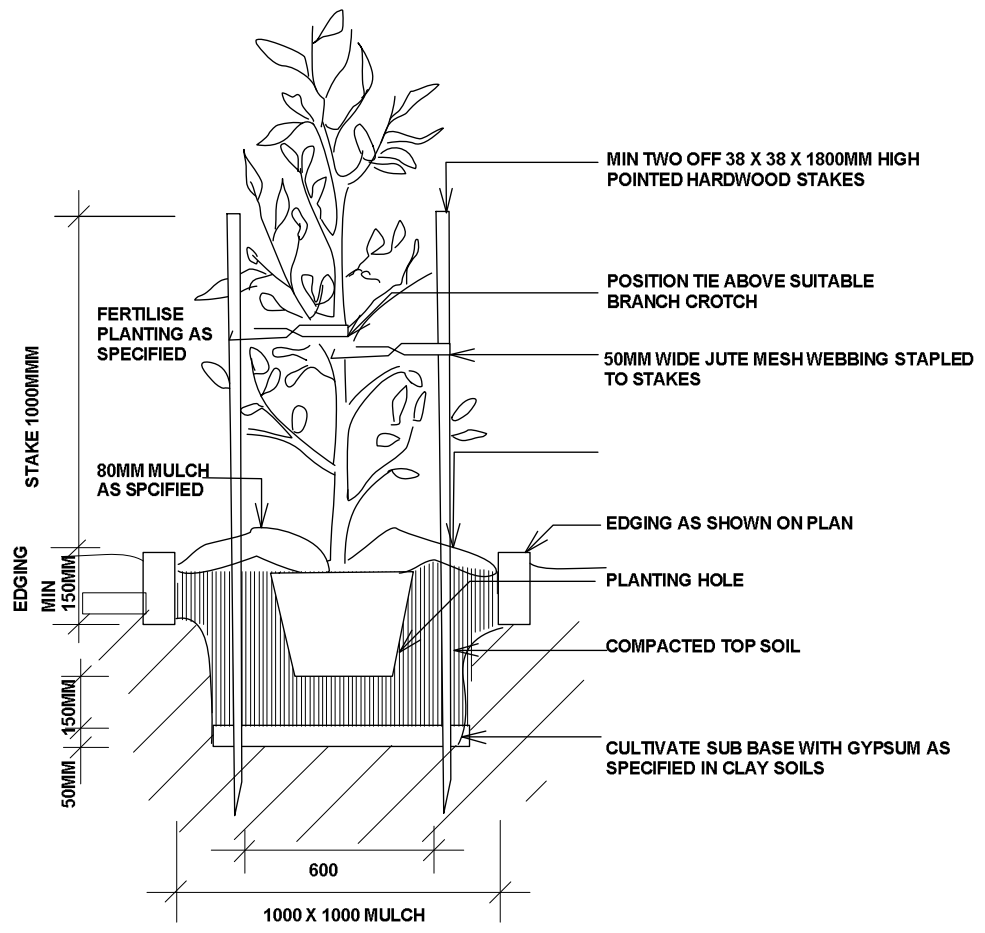



**TYPICAL TREE PLANTING DETAIL**  
NTS

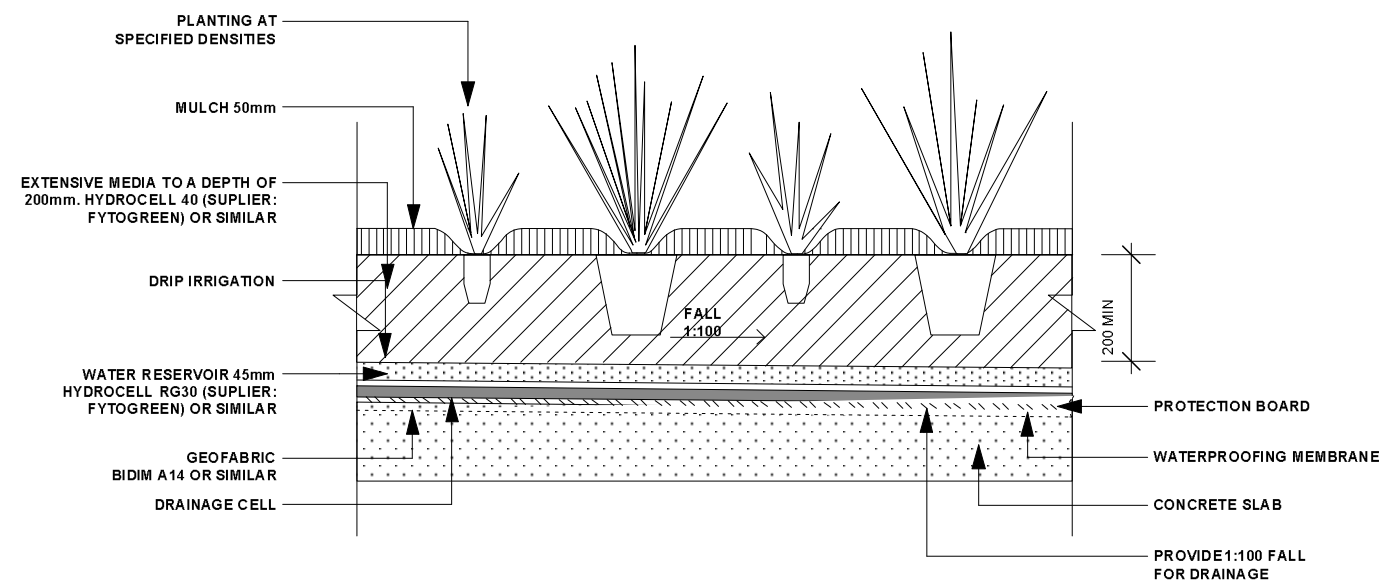


**TYPICAL PLANTING/ PODIUM DETAIL**  
NTS

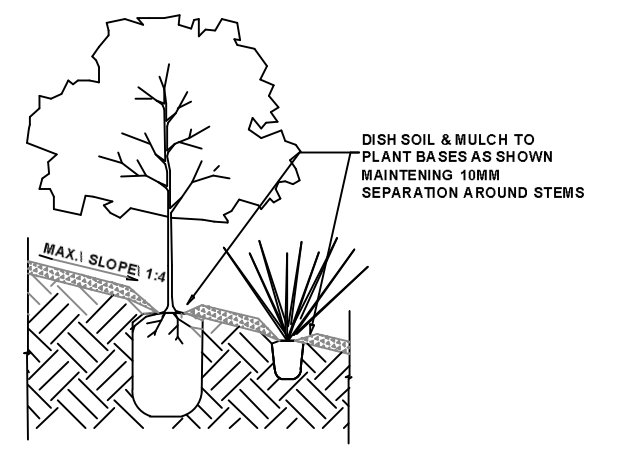

**PLANTING ON SLOPE**  
NTS

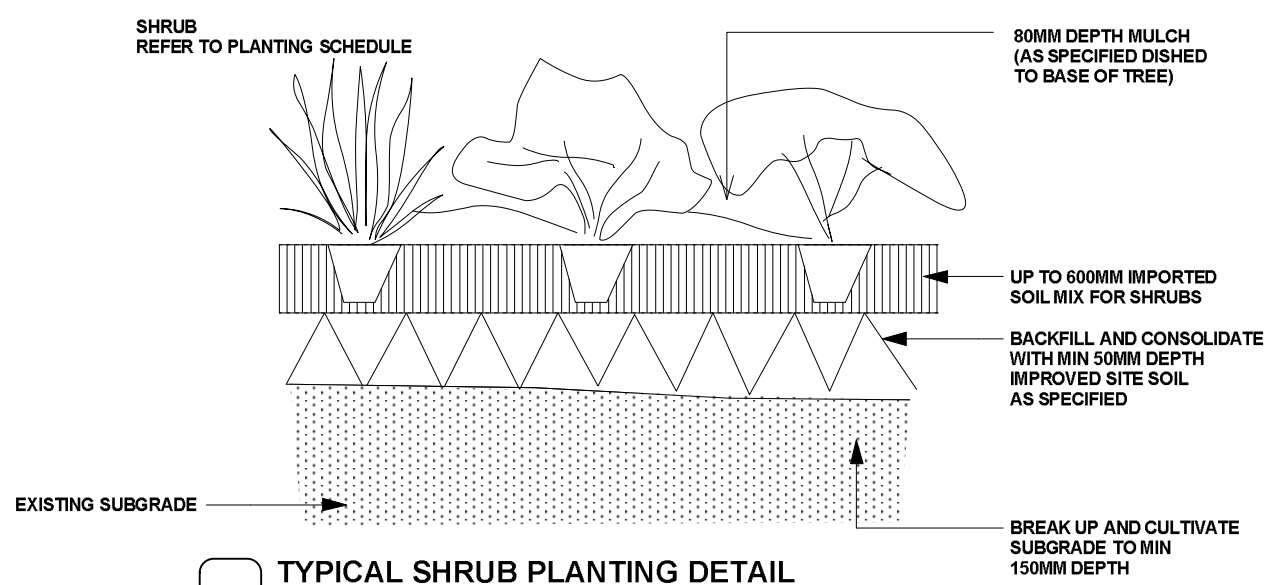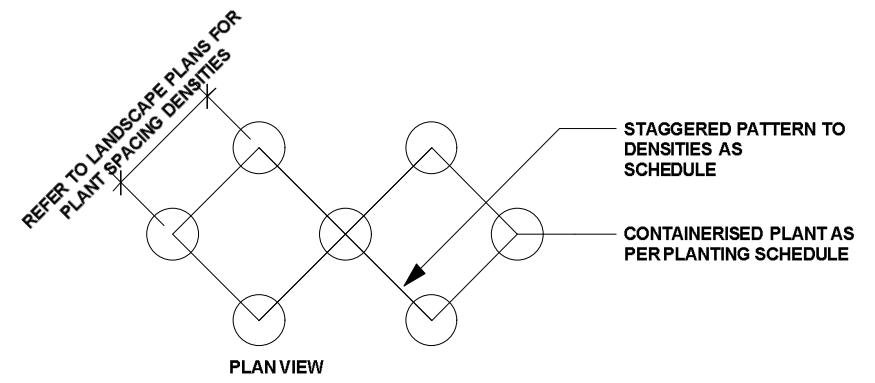

**TYPICAL SHRUB PLANTING DETAIL**  
NTS

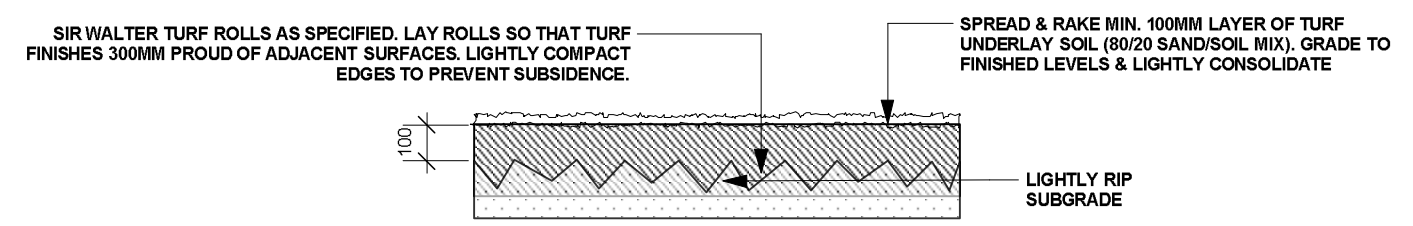

**TURF DETAIL**  
NTS

**DRAWING TITLE**  
**PLANTING DETAILS**

	<b>CLIENT</b> Jamie Durie	<b>SCALE [A3]</b> N.T.S	<b>DATE</b> 10.11.21	<b>DRAWN</b> GA	<b>CHECKED</b> JB
	<b>PROJECT</b> Durie Residence 189 Riverside Road Avalon, NSW	<b>JOB:</b> DD	<b>DRAWING:</b> L008	<b>REVISION:</b> C	<b>SYDNEY</b> 117 Old Pittwater Road, NSW 2100 T +61 2 9313 3200 <b>LOS ANGELES</b> 8033 Sunset Boulevard #427 CA 90046 USA T +1 323 654 2206 www.jamieduriedesign.com