


Proposed Dwellings

Lot 14, 10 Fern Creek Road Warriewood

Landscape Development Application

DRAWINGS

DWG NO.	DRAWING TITLE	SCALE
014	COVER SHEET	N/A
114	LANDSCAPE PLAN - Lot 14	1:50
314	LANDSCAPE HARDSCAPE PLAN - Lot 14	1:50
414	LANDSCAPE PLANTING PLAN - Lot 14	1:50
514	LANDSCAPE SPECIFICATION & DETAILS - Lot 14	AS SHOWN

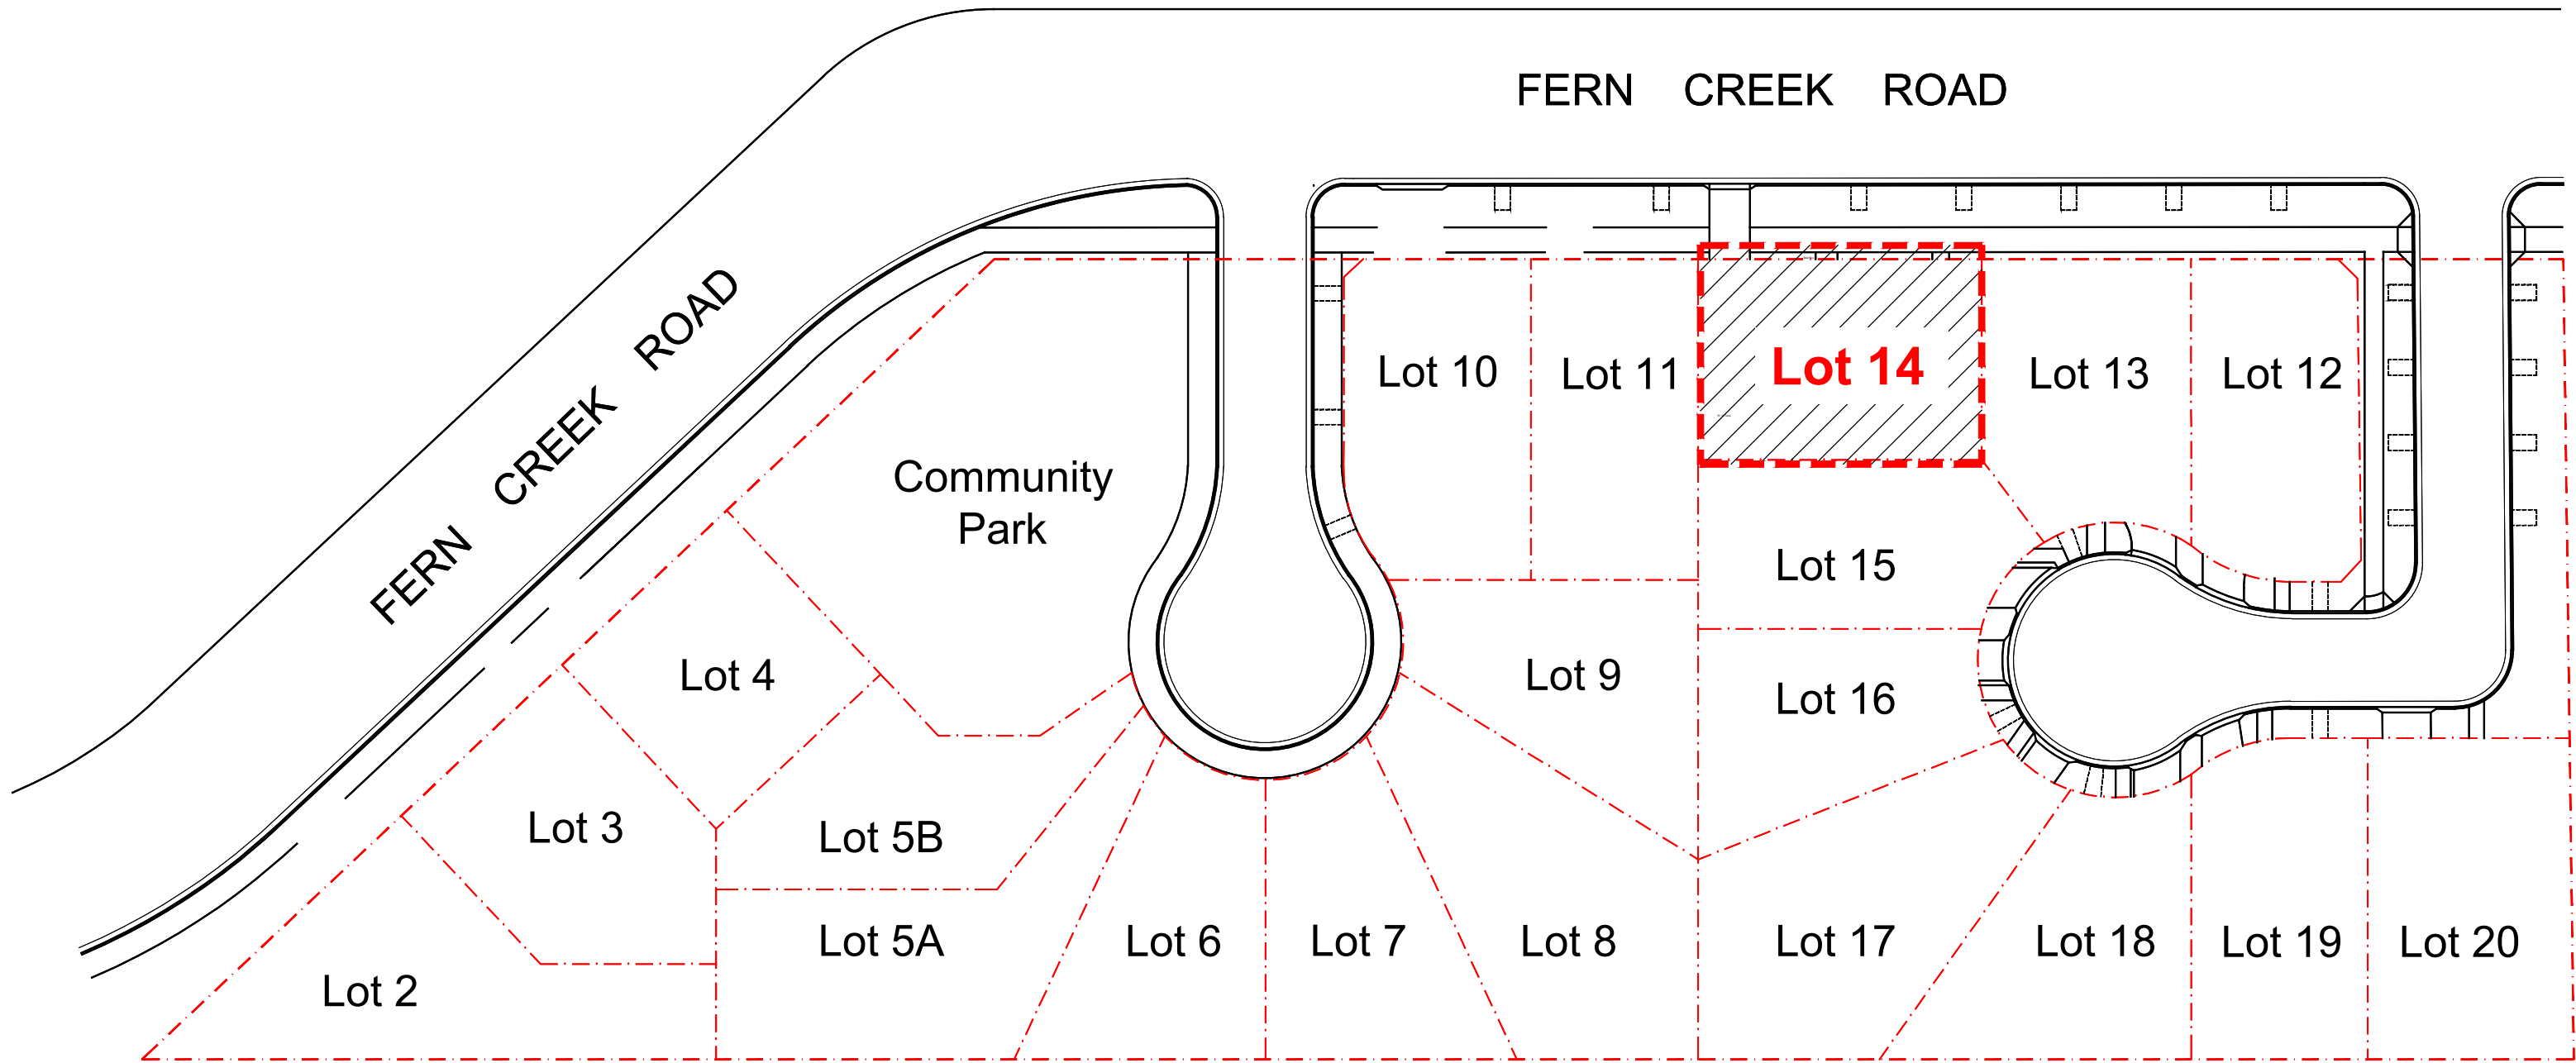

Key Plan | 1:500

NOT FOR CONSTRUCTION

© 2021 Site Image (NSW) Pty Ltd. ABN 44 801 262 380 as agent for Site Image NSW Partnership. All rights reserved. This drawing is copyright and shall not be reproduced or copied in any form or by any means (graphic, electronic or mechanical including photocopy) without the written permission of Site Image (NSW) Pty Ltd. Any license, expressed or implied, to use this document for any purpose what so ever is restricted to the terms of the written agreement between Site Image (NSW) Pty Ltd and the instructing party.

The contractor shall check and verify all work on site (including work by others) before commencing the landscape installation. Any discrepancies are to be reported to the Project Manager or Landscape Architect prior to commencing work. Do not scale this drawing. Any required dimensions not shown shall be referred to the Landscape Architect for confirmation.

Legend

Key Plan



Client
SKYCORP AUSTRALIA


Project
Proposed Dwellings
10 Fern Creek Road
Warriewood

Drawing Name
Landscape Coversheet
- Lot 14

DEVELOPMENT APPLICATION

Scale
Job Number
SS21-4780

Drawing Number
Issue
014 A

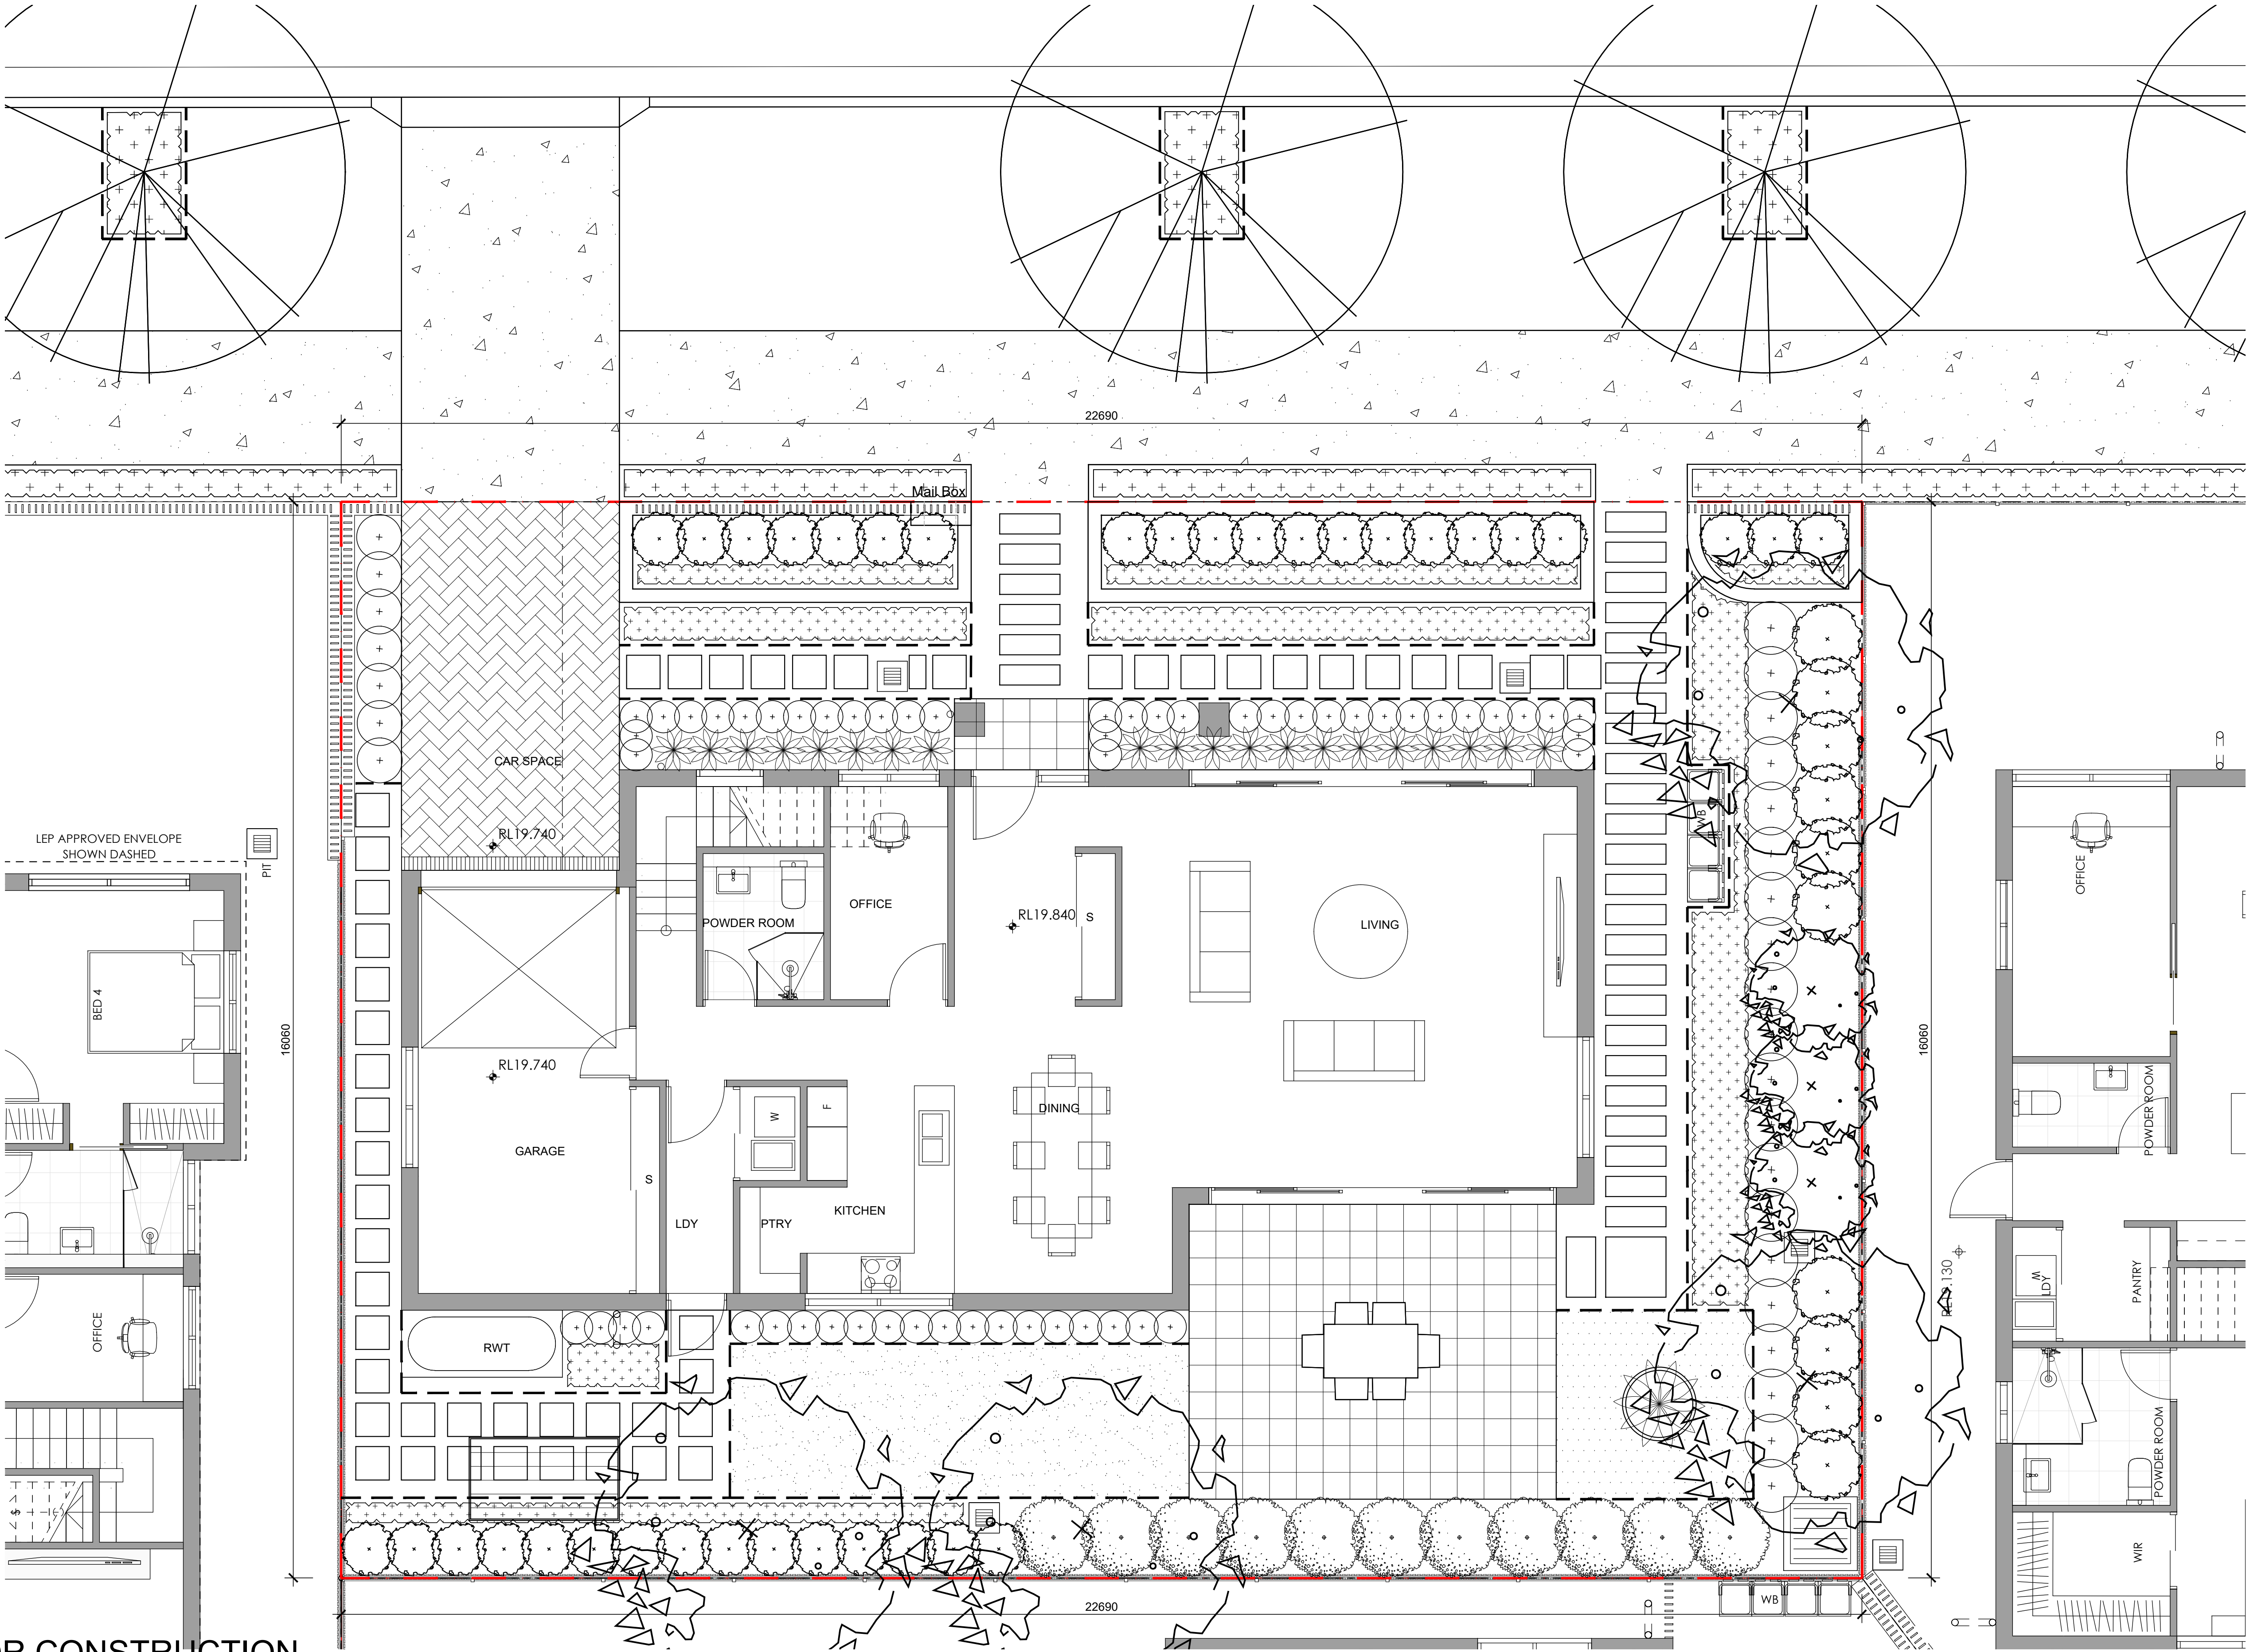

NOT FOR CONSTRUCTION

© 2021 Site Image (NSW) Pty Ltd. ABN 44 801 262 380 as agent for Site Image NSW Partnership. All rights reserved. This drawing is copyright and shall not be reproduced or copied in any form or by any means (graphic, electronic or mechanical including photocopy) without the written permission of Site Image (NSW) Pty Ltd. Any license, expressed or implied, to use this document for any purpose what so ever is restricted to the terms of the written agreement between Site Image (NSW) Pty Ltd and the instructing party.

The contractor shall check and verify all work on site (including work by others) before commencing the landscape installation. Any discrepancies are to be reported to the Project Manager or Landscape Architect prior to commencing work. Do not scale this drawing. Any required dimensions not shown shall be referred to the Landscape Architect for confirmation.

Legend

- | | | | | | |
|--|--|--|------------------------------------|--|-------------------|
| | Existing tree to be removed
- Refer Arborist report | | Timber edge | | Mail box |
| | Proposed street trees | | Exposed concrete | | Clothing lines |
| | Proposed trees | | Paved driveway | | Property boundary |
| | Shrub and accent planting | | Timber decking | | |
| | Groundcovers | | Stepping pavers in gravel - Type 1 | | |
| | Lawn | | Stepping pavers in gravel - Type 2 | | |

Key Plan

SITE IMAGE



Landscape Architects
Level 1, 3-5 Baptist Street
Redfern NSW 2016
Australia
Tel: (61 2) 8332 5600
Fax: (61 2) 9598 2877
www.siteimage.com.au

Client
SKYCORP AUSTRALIA

Project
Proposed Dwellings
10 Fern Creek Road
Warriewood

Drawing Name
Landscape Plan
- Lot 14

DEVELOPMENT APPLICATION
Scale 1:50 @ A1
Job Number
SS21-4780
Drawing Number
114
Issue
A

© 2021 Site Image (NSW) Pty Ltd. ABN 44 801 262 380 as agent for Site Image NSW Partnership. All rights reserved. This drawing is copyright and shall not be reproduced or copied in any form or by any means (graphic, electronic or mechanical including photocopy) without the written permission of Site Image (NSW) Pty Ltd. Any license, expressed or implied, to use this document for any purpose what so ever is restricted to the terms of the written agreement between Site Image (NSW) Pty Ltd and the instructing party.

The contractor shall check and verify all work on site (including work by others) before commencing the landscape installation. Any discrepancies are to be reported to the Project Manager or Landscape Architect prior to commencing work. Do not scale this drawing. Any required dimensions not shown shall be referred to the Landscape Architect for confirmation.

A For Approval
Issue Revision Description

PH RS 18.10.2021
Drawn Check Date

Legend

- Timber edge
- Exposed concrete
- Paved driveway
- Timber decking
- Stepping pavers in gravel - Type 1
- Stepping pavers in gravel - Type 2

- Mail box
- Clothing lines
- Property boundary

Key Plan


SITE IMAGE
Landscape Architects
Level 1, 3-5 Baptist Street
Redfern NSW 2016
Australia
Tel: (61 2) 8332 5600
Fax: (61 2) 9698 2877
www.siteimage.com.au

Client
SKYCORP AUSTRALIA
Project
Proposed Dwellings
10 Fern Creek Road
Warriewood

Drawing Name
Landscape Hardscape Plan
- Lot 14

DEVELOPMENT APPLICATION
Scale 1:50 @ A1
Job Number
SS21-4780
Drawing Number
314
Issue
A

NOT FOR CONSTRUCTION

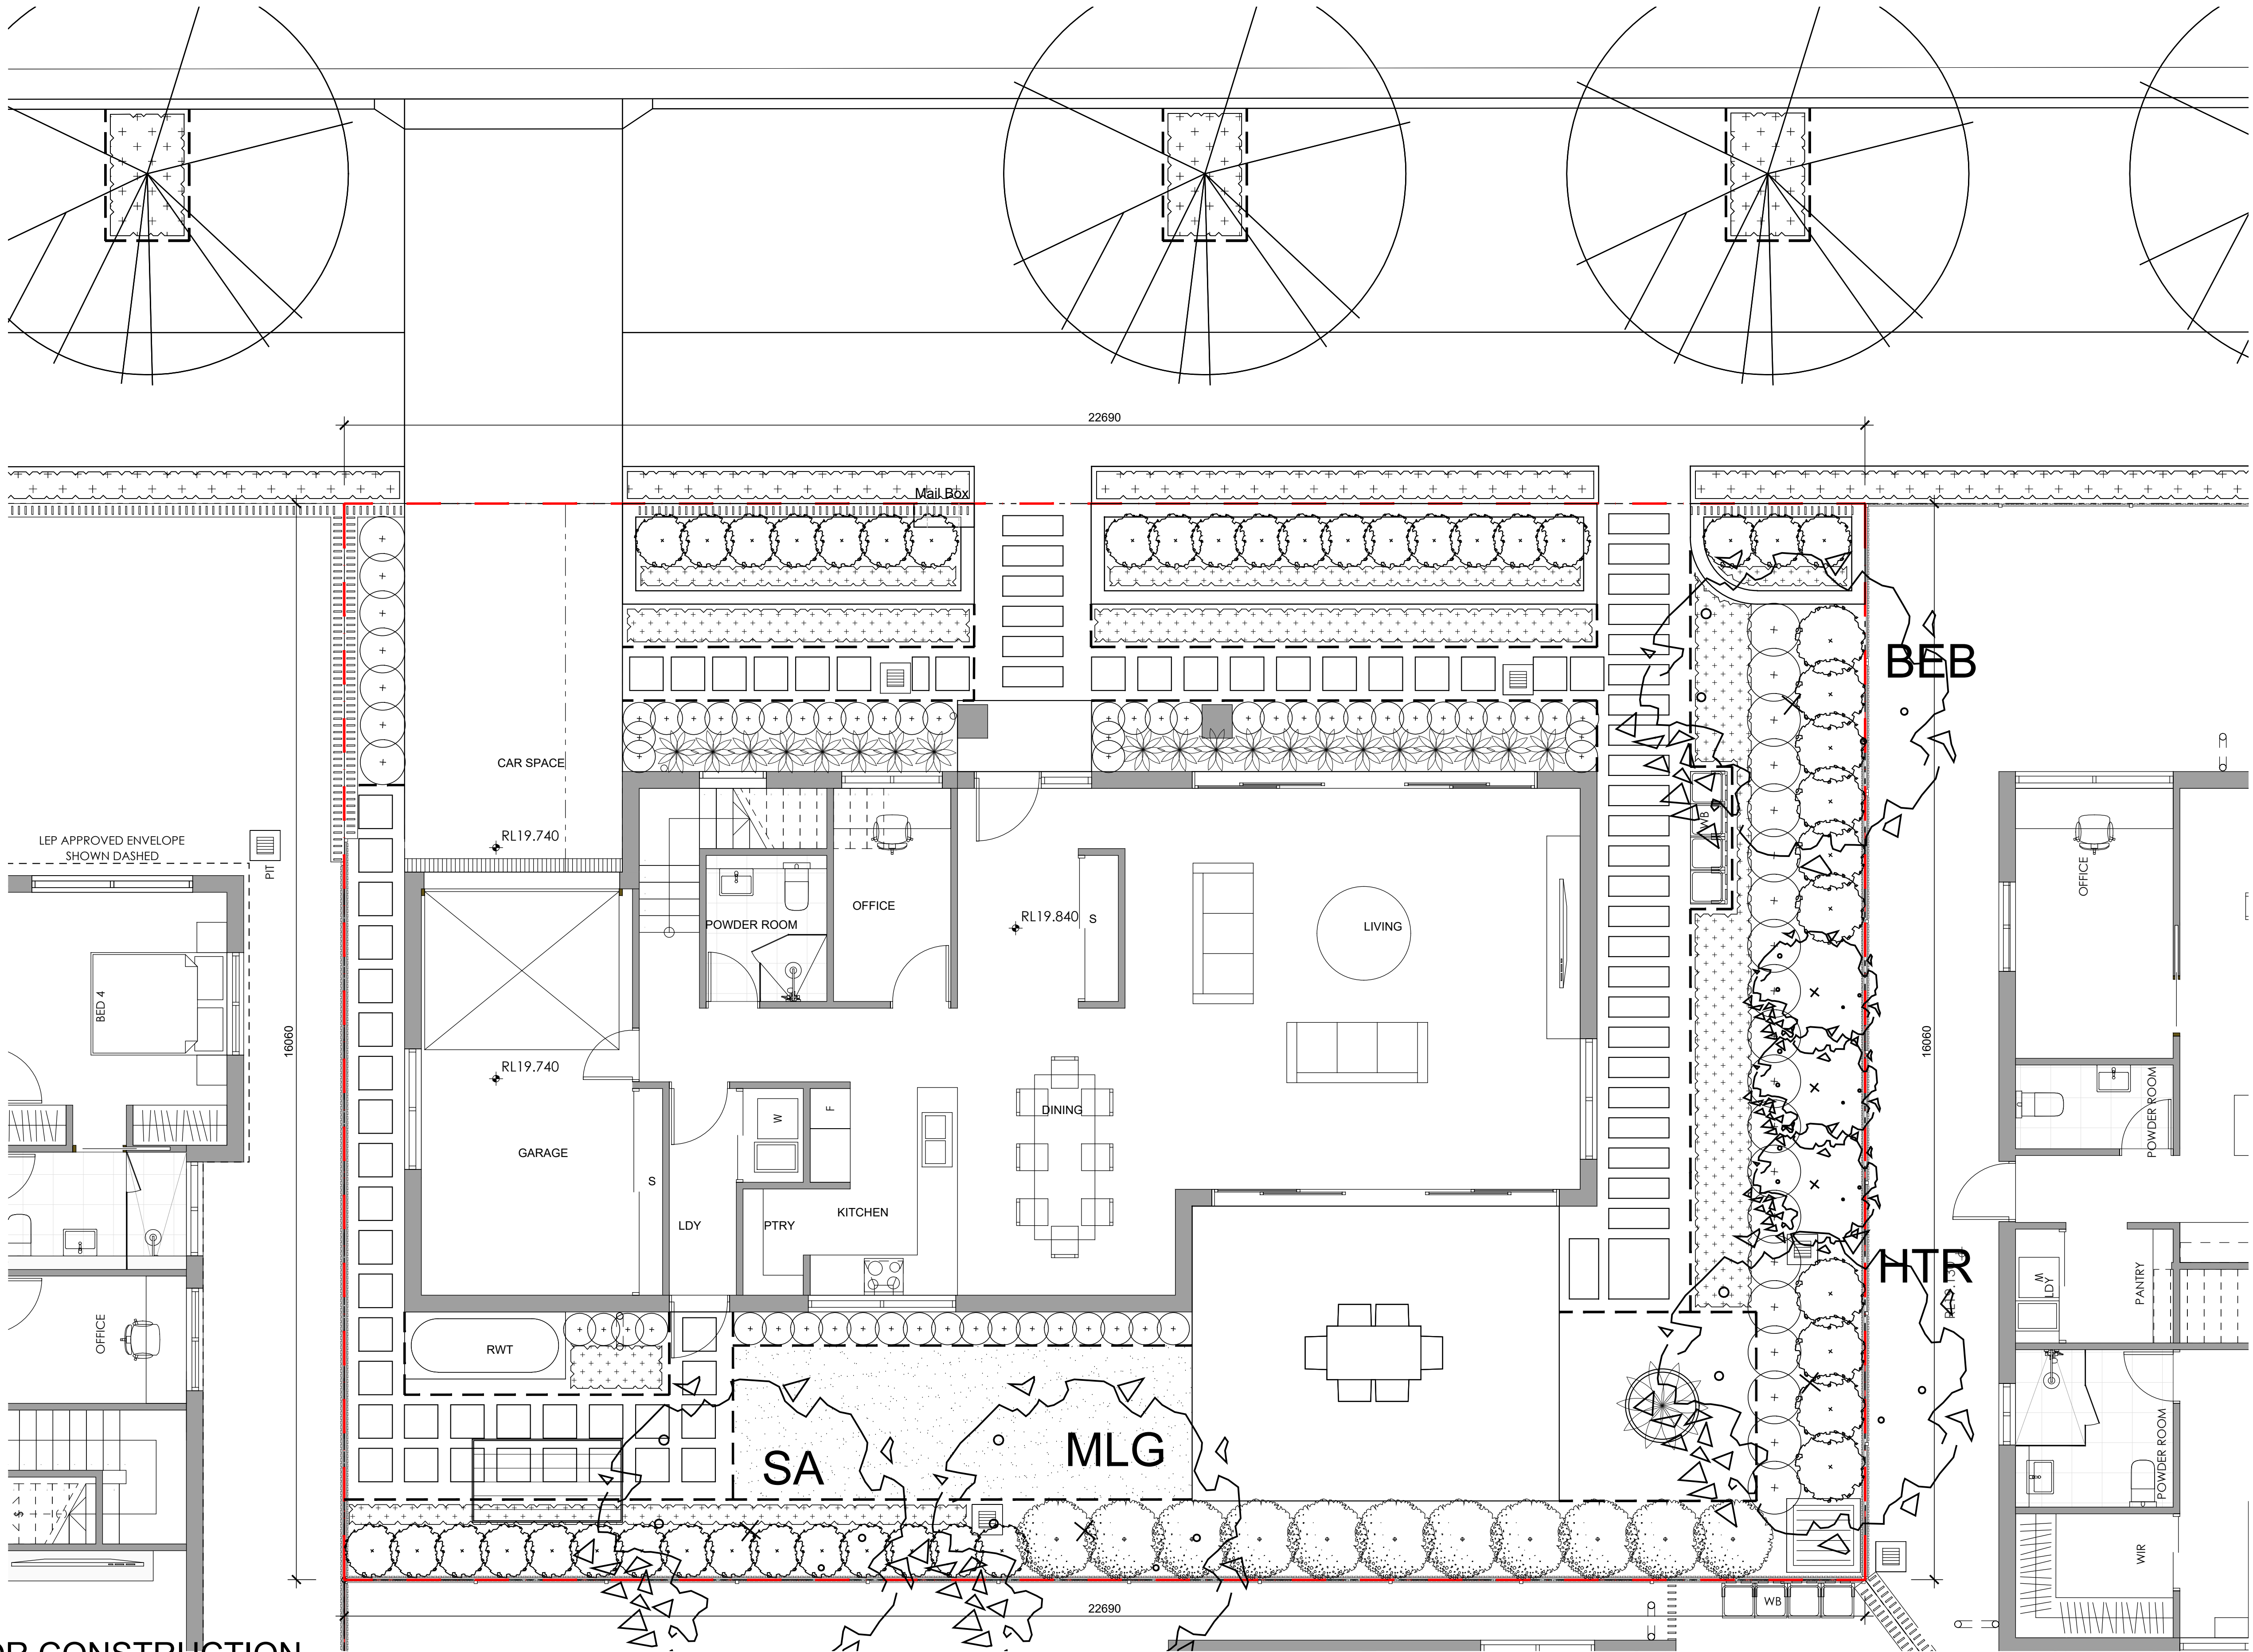

NOT FOR CONSTRUCTION

© 2021 Site Image (NSW) Pty Ltd. ABN 44 801 262 380 as agent for Site Image NSW Partnership. All rights reserved. This drawing is copyright and shall not be reproduced or copied in any form or by any means (graphic, electronic or mechanical including photocopy) without the written permission of Site Image (NSW) Pty Ltd. Any license, expressed or implied, to use this document for any purpose what so ever is restricted to the terms of the written agreement between Site Image (NSW) Pty Ltd and the instructing party.

The contractor shall check and verify all work on site (including work by others) before commencing the landscape installation. Any discrepancies are to be reported to the Project Manager or Landscape Architect prior to commencing work. Do not scale this drawing. Any required dimensions not shown shall be referred to the Landscape Architect for confirmation.

- Legend
- Existing tree to be removed
- Refer Arborist report
 - Proposed street trees
- By others
 - Proposed trees
 - Shrub and accent planting
 - Groundcovers

Indicative plant schedule refer to drawing sheet 514

Key Plan

SITE IMAGE

Landscape Architects
Level 1, 3-5 Baptist Street
Redfern NSW 2016
Australia
Tel: (61 2) 8332 5600
Fax: (61 2) 9698 2877
www.siteimage.com.au

Client
SKYCORP AUSTRALIA

Project
Proposed Dwellings
10 Fern Creek Road
Warriewood

Drawing Name
Landscape Planting Plan
- Lot 14

DEVELOPMENT APPLICATION

Scale 1:50 @ A1
Job Number
SS21-4780

0 0.5 1 1.5 2 2.5m
Drawing Number
414
Issue
A



514 A