



1 Existing Survey  
1:100 @ A1

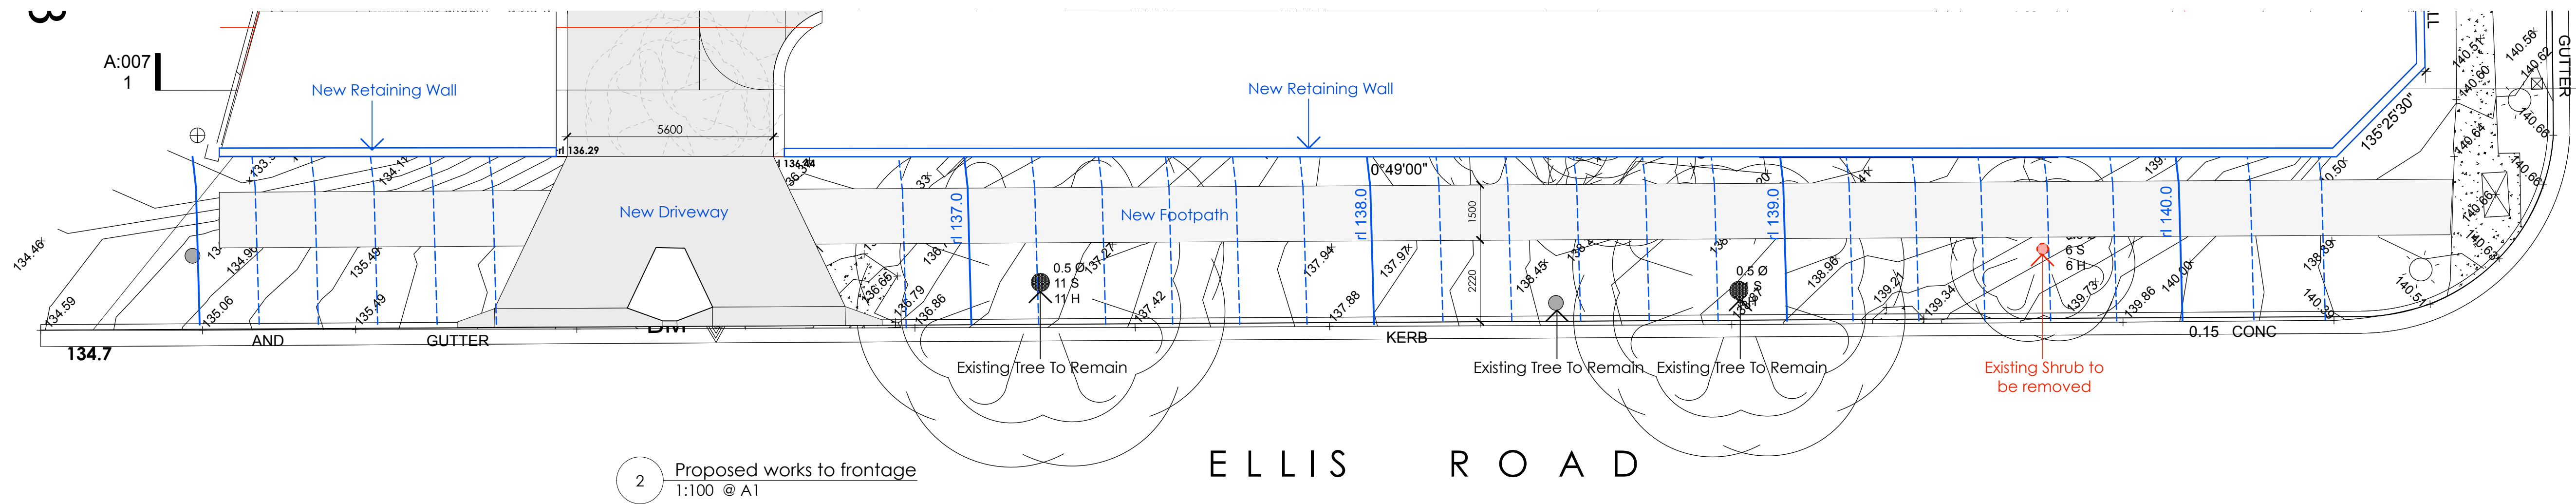

2 Proposed works to frontage  
1:100 @ A1

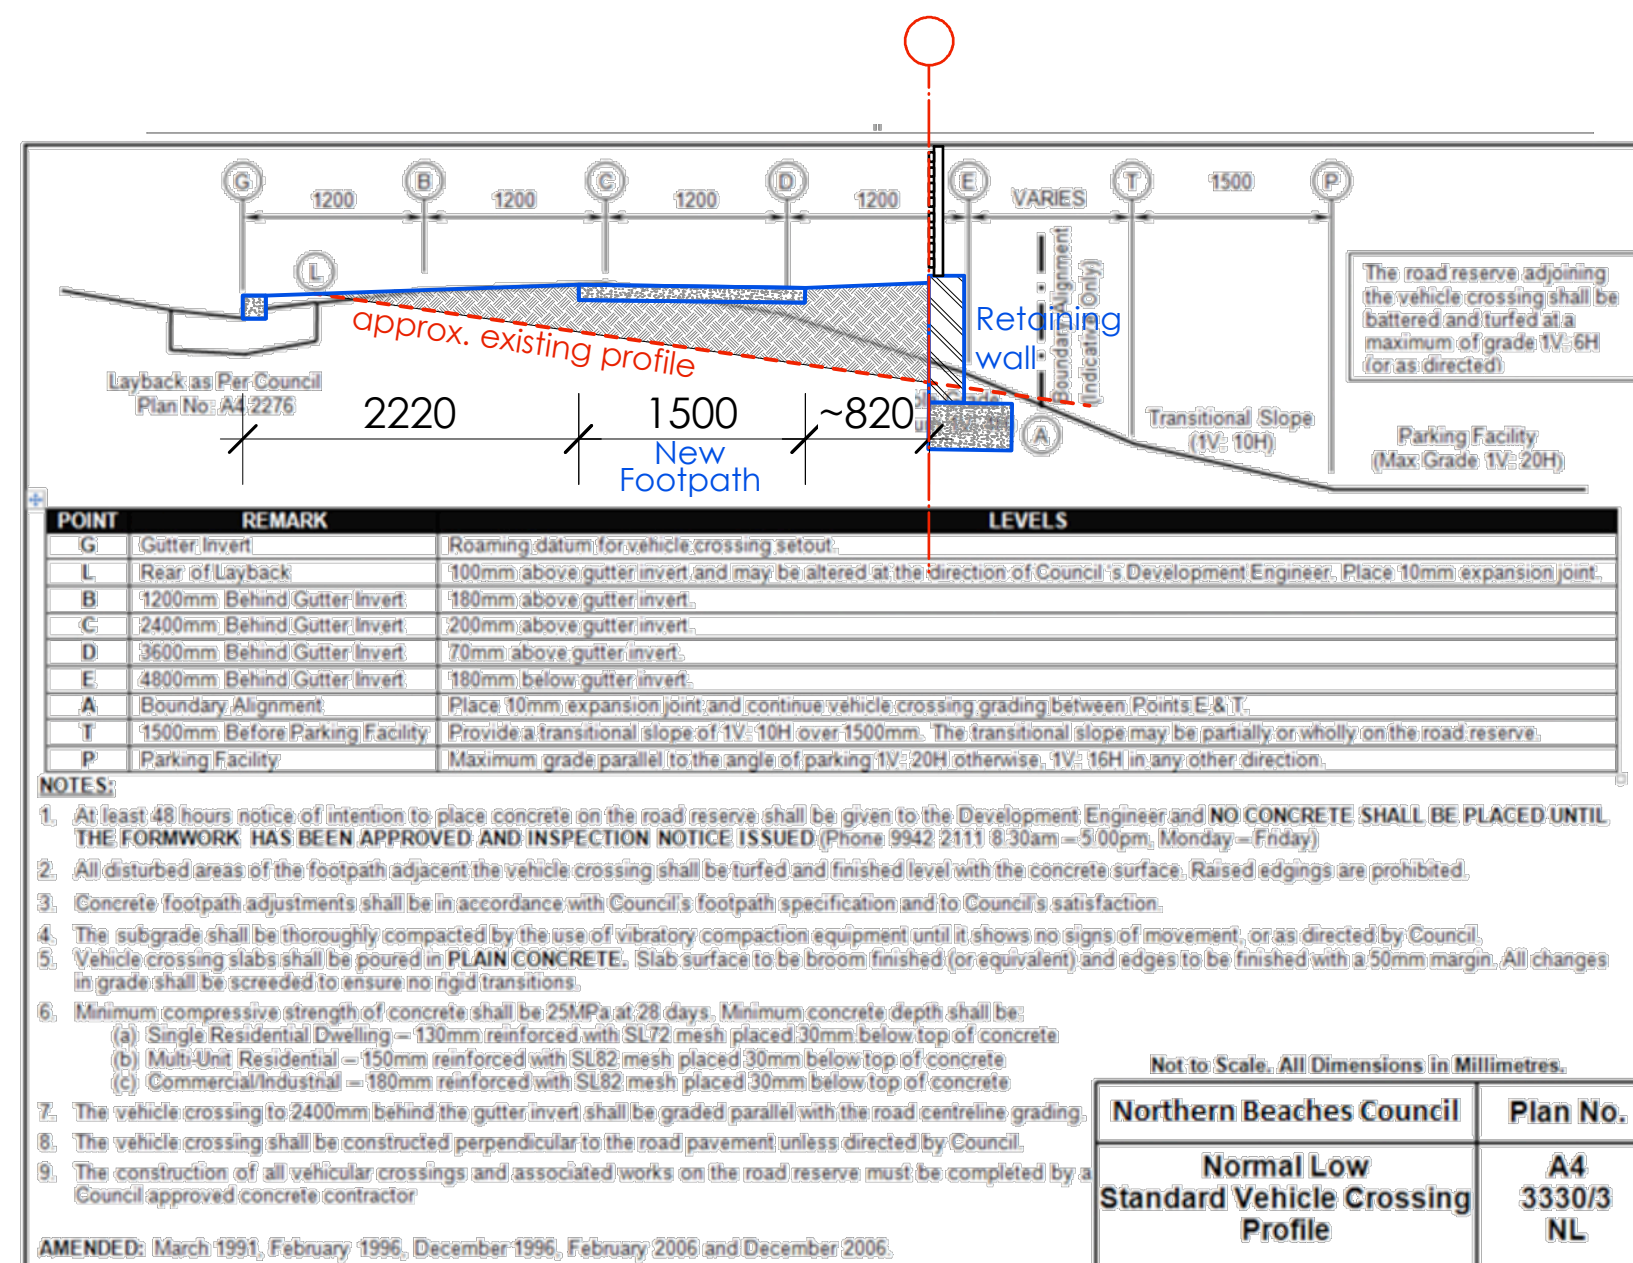

3 Proposed footpath profile  
1:100 @ A1