

Contact Us	
The General Manager, 725 Pittwater Road, Dee Why NSW 2099 or Customer Service Centre, Northern Beaches Council DX9118 Dee Why	
Email	council@warringah.nsw.gov.au
Fax	9942 2606
If you need help lodging your application call Customer Service on (02) 9942 2111 or come in and talk to us at the Civic Centre, Dee Why.	

Office Use Only											


### Part 1: Declaration

1. DECLARATION	
I hereby certify that the shadow diagrams submitted with the proposal at	
Address	
For the erection of <i>Description of development</i>	
<ul style="list-style-type: none"> <li>In accordance with the survey (prepared by a registered surveyor) which is required to be submitted with the application</li> <li>Drawn to true north</li> <li>Indicate shadow cast by the proposal at 9am, noon, 3pm, 21 June</li> <li>To indicate the shadow cast by existing buildings and structures on the site and in the surrounding area</li> </ul>	

### Part 2: Certification

2. CERTIFIER			
Title	Mr	Mrs	Ms
	Other		
Full family name <i>(no initials) (or Company)</i>			
Full given names <i>(no initials) (or A.C.N)</i>			
Phone		Alternate	
Mobile		Fax	
Qualification <i>(i.e. Architect, Planner, Computer Technician, Surveyor)</i>			

### Part 3: Signature

3. APPLICANT(S) SIGNATURE	
Signature	
Date	





01

## WINTER SOLSTICE

VIEW FROM THE SUN: PROPOSED	NTS
-----------------------------	-----

[illegible]

A	25-09-2018	Development Application Issue	DS	MD
P2	10-07-2018	Preliminary Council Issue	MD	MD
Revision	Date	Description	Initial	Check

195-197 Sydney Road  
Fairlight

WINTER SOLSTICE  
VIEWS FROM THE SUN: PROPOSED

Check all dimensions and site conditions prior to commencement of any work, the purchase or ordering of any materials, fittings, plant, services or equipment and the preparation of shop drawings and/or the fabrication of any components.

All drawings to be read in conjunction with all architectural documents and all other consultants documents.


All drawings may not be reproduced or distributed without prior permission from the architect.

Scale	NTS	
Drawn	DS	Checked
Project No.	M21701	
Status		
Plot Date	14/10/2018 5:17 PM	
Plot File	...	
Drawing No.		[Revision]

A08.11[A]

**MODULARIUM PTY LTD**  
ANB 85 626 574 918  
**Sydney**  
67/168 Goulburn Street  
Sydney NSW 2010 Australia  
T +61 414 755 620






email  
modulariumdesign@gmail.com

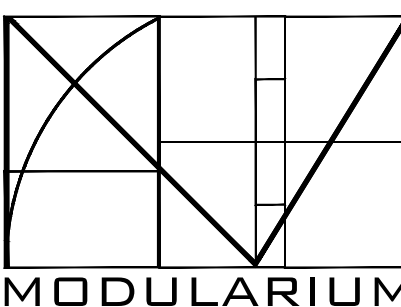

Nominated Architect: **Marko Damic** Reg.8730

# PRELIMINARY



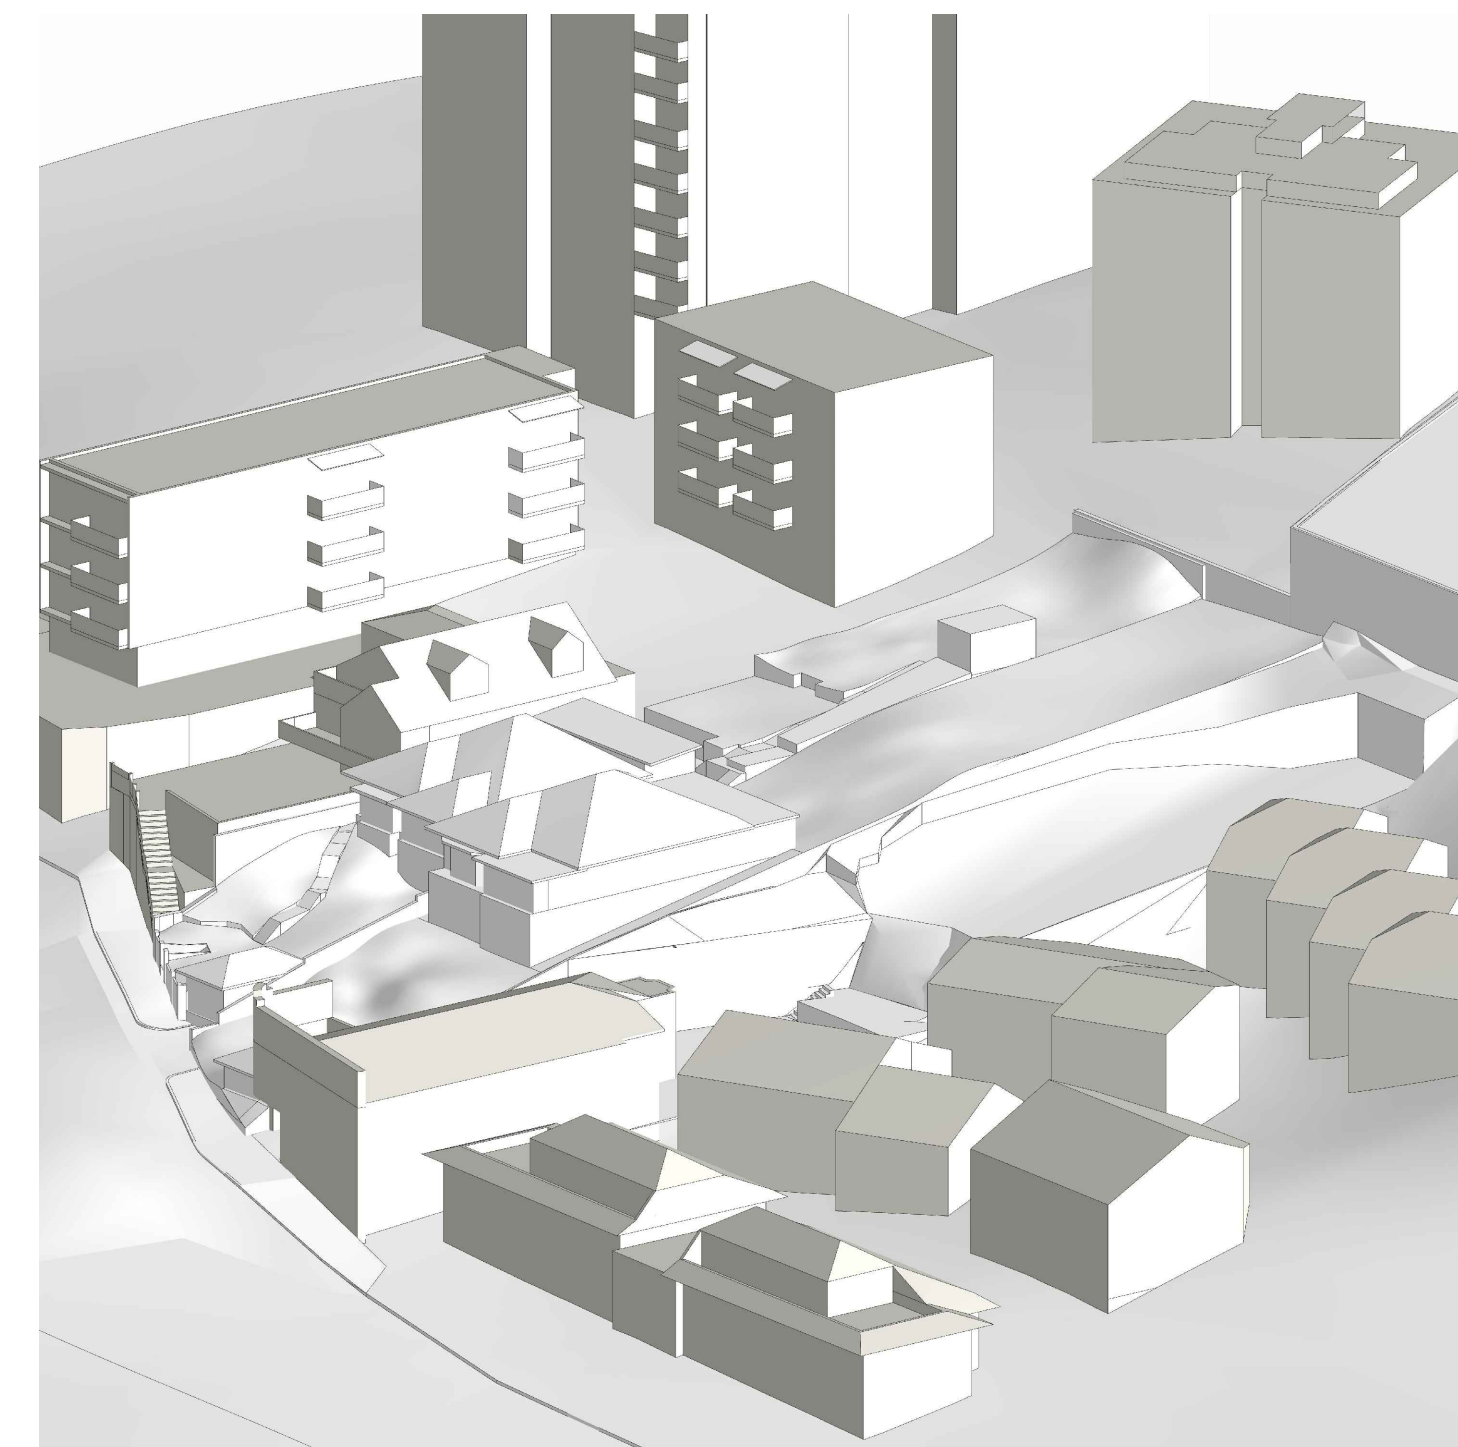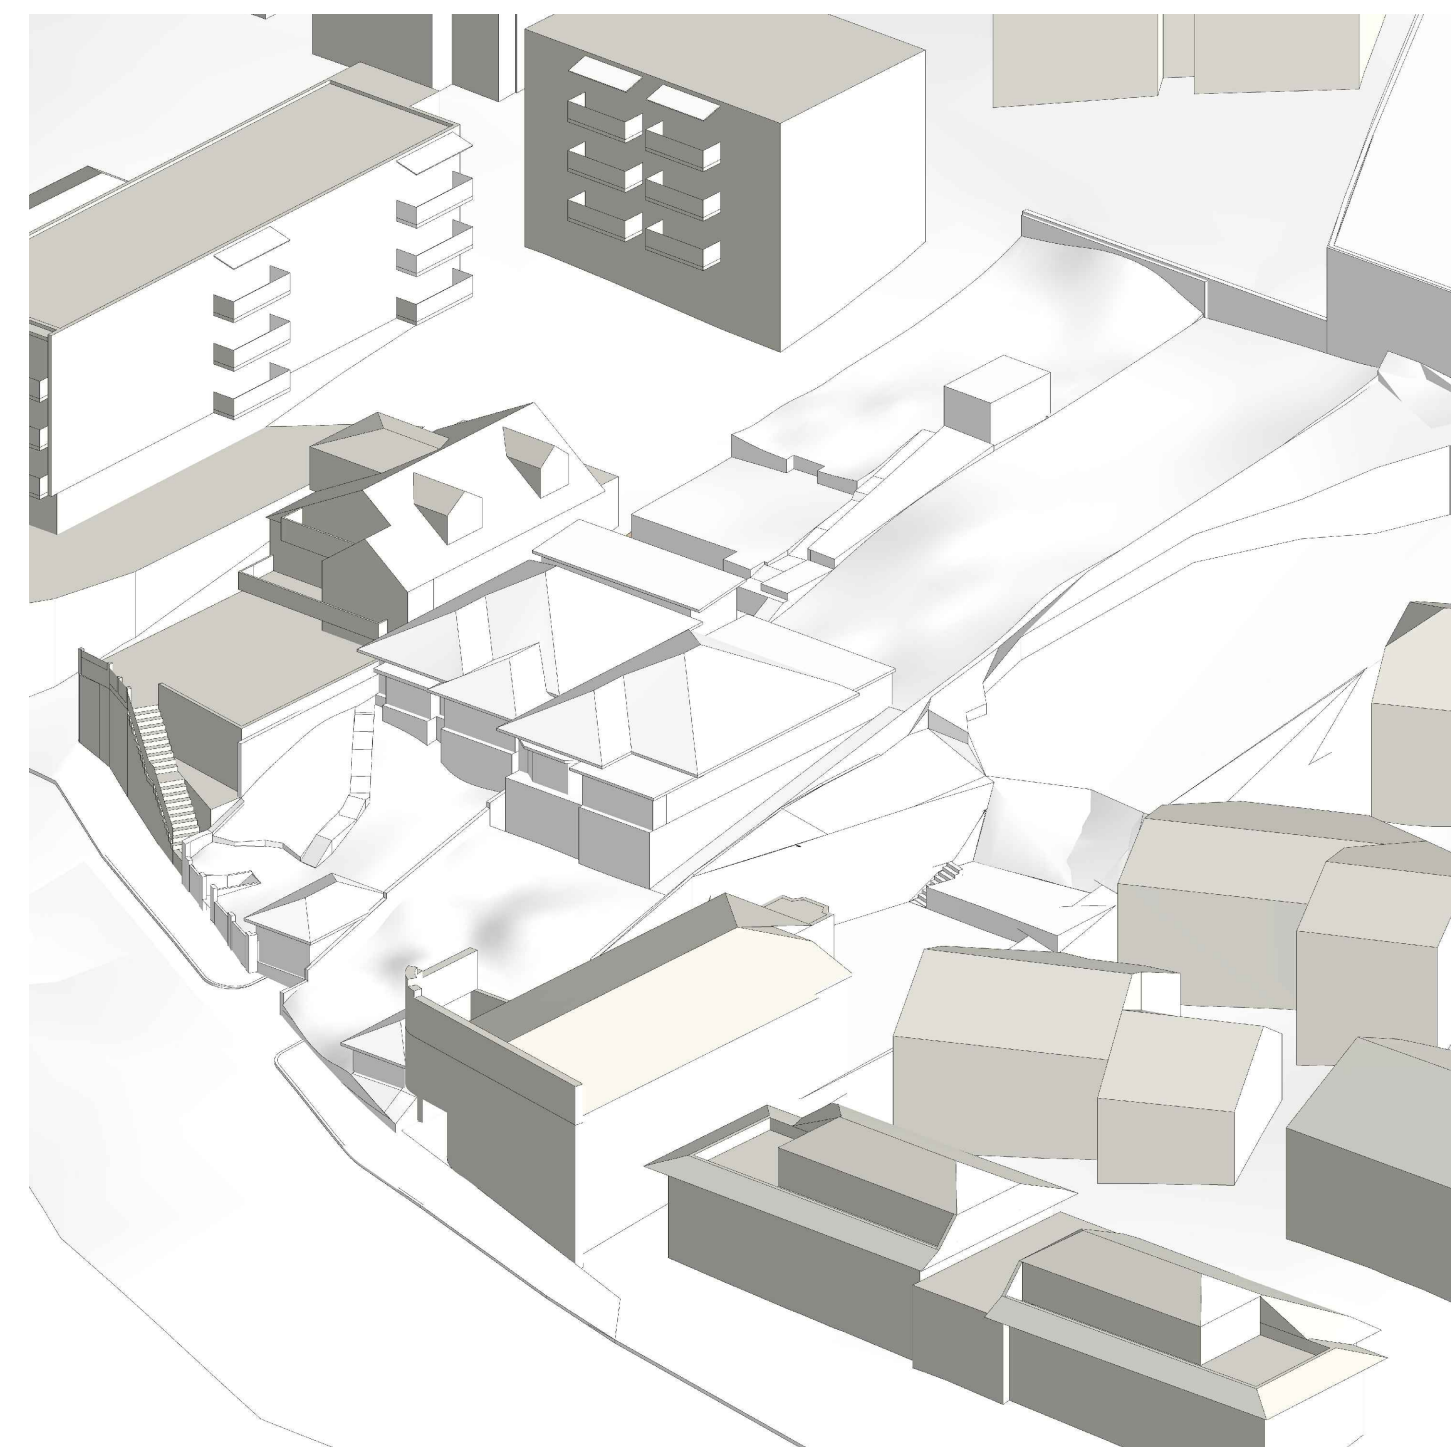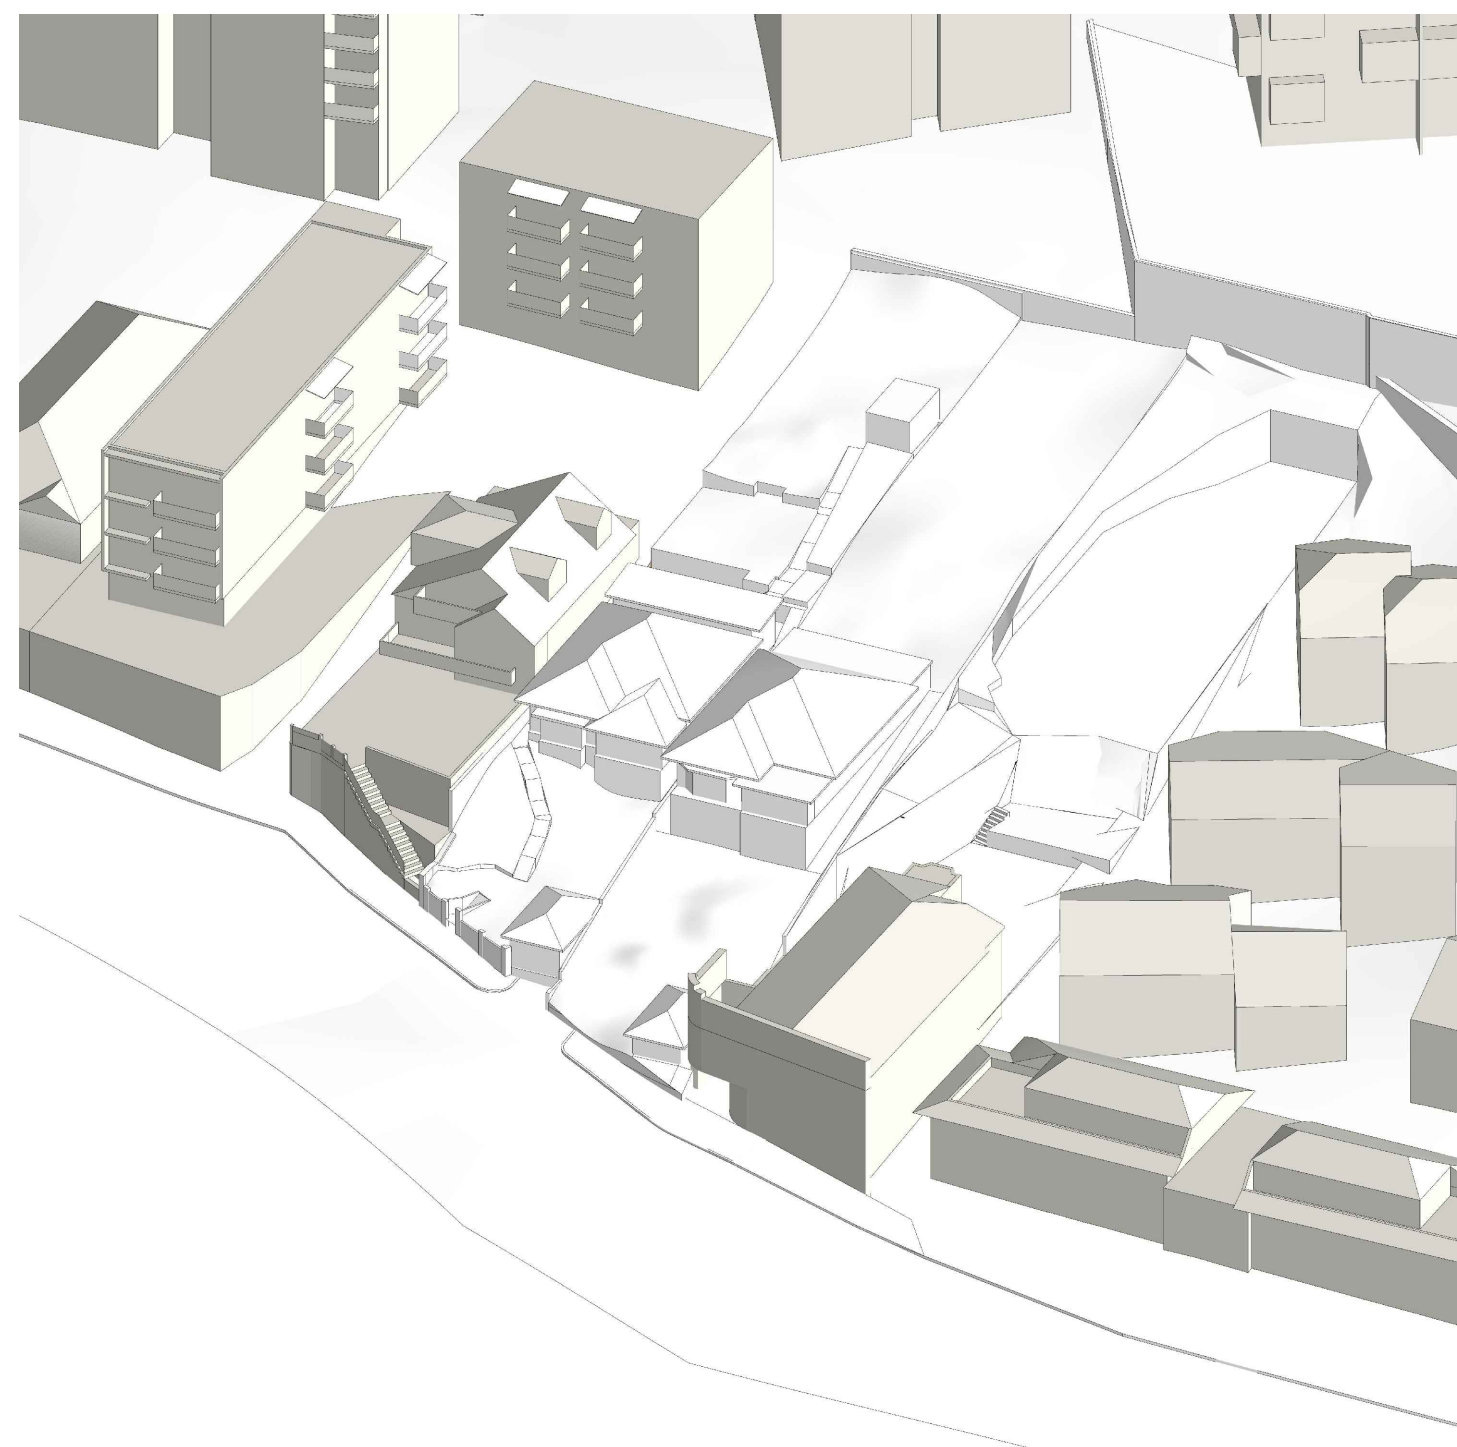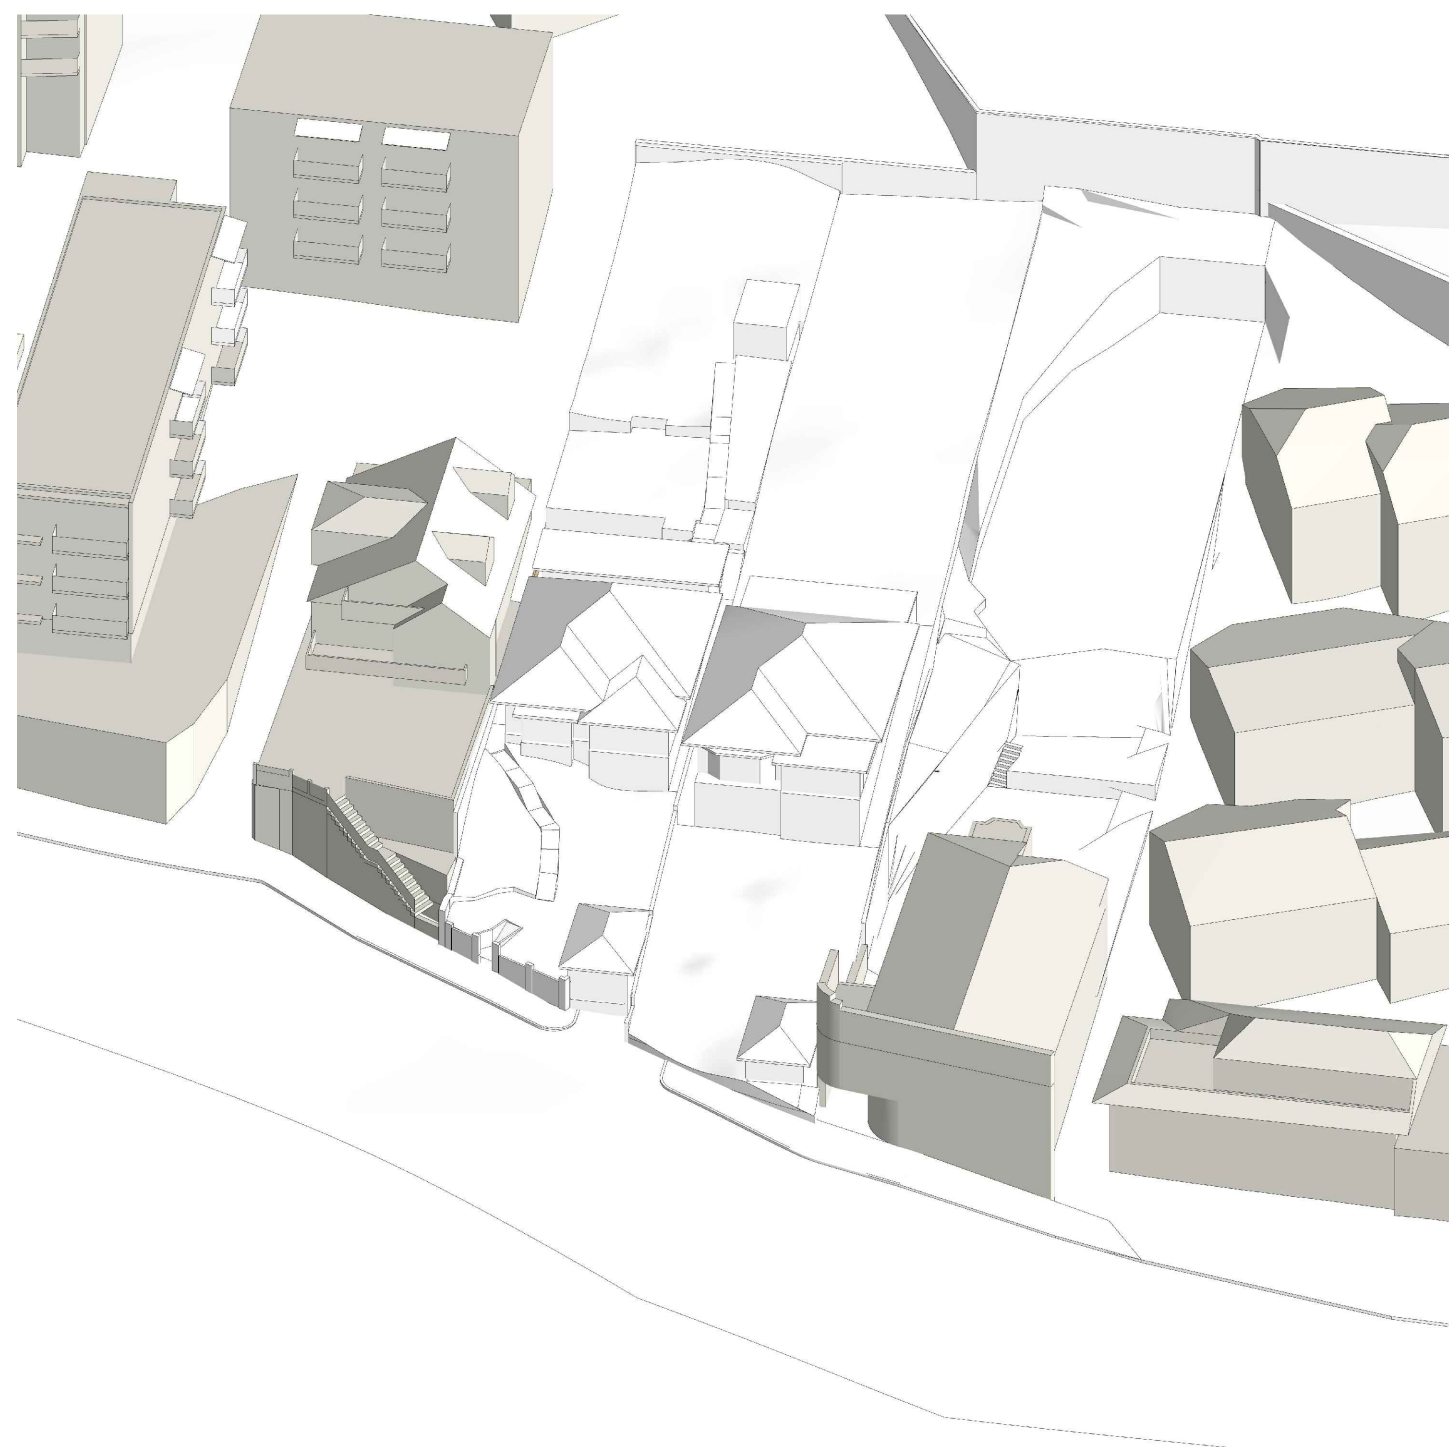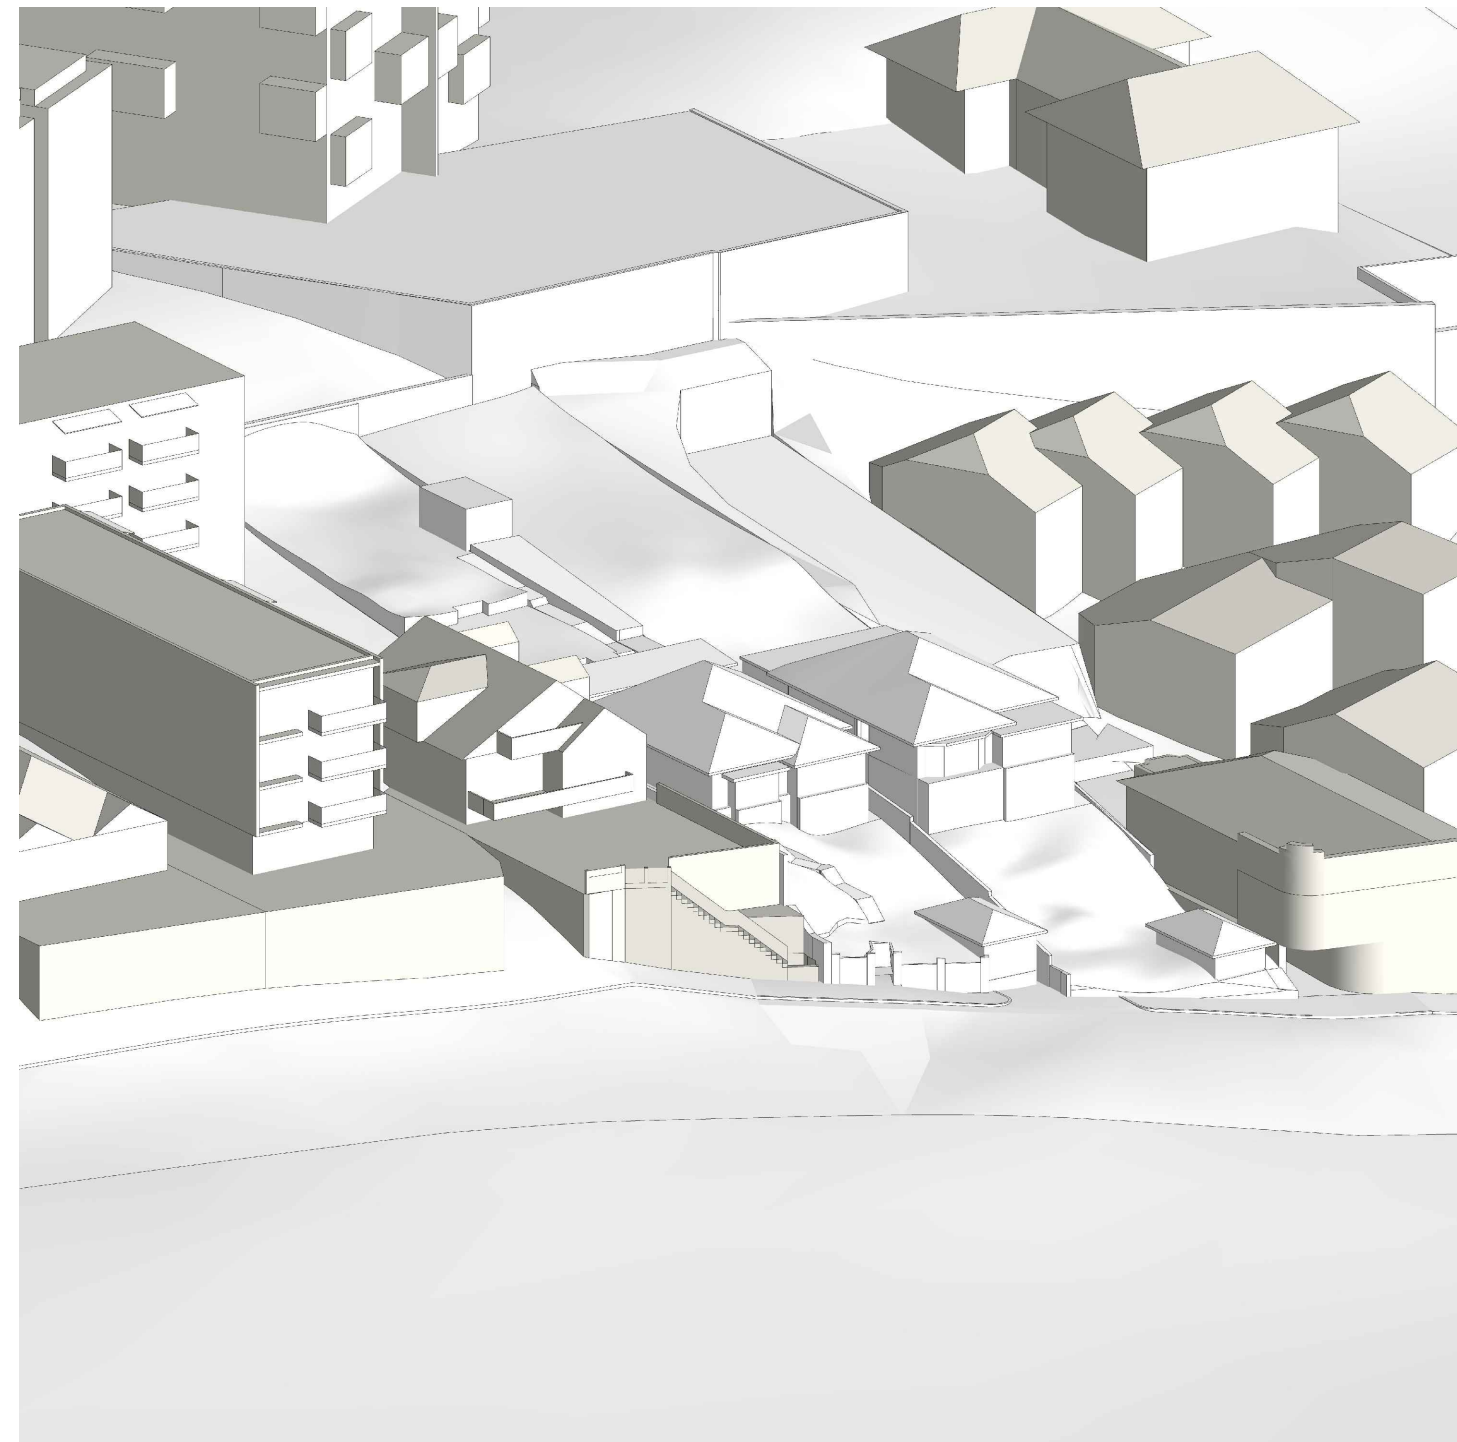

01

## WINTER SOLSTICE

VIEWS FROM THE SUN: EXISTING NTS

[illegible]

A	25-09-2018	Developement Application Issue	DS	MD
P2	10-07-2018	Preliminary Council Issue	MD	MD
Revision	Date	Description	Initial	Checked

195-197 Sydney Road  
Fairlight

WINTER SOLSTICE  
VIEWS FROM THE SUN: EXISTING

Check all dimensions and site conditions prior to commencement of any work, the purchase or ordering of any materials, fittings, plant, services or equipment and the preparation of shop drawings and/or the fabrication of any components.


All drawings to be read in conjunction with all architectural documents and all other consultants documents.

All drawings may not be reproduced or distributed without prior permission from the architect.

Scale	NTS	
Drawn	DS	Checked
Project No.	M21701	
Status		
Plot Date	14/10/2018 5:17 PM	
Plot File	...	
Drawing No.		[Revision]

**MODULARIUM PTY LTD**  
ANB 85 626 574 918  
**Sydney**  
67/168 Goulburn Street  
Sydney NSW 2010 Australia  
T +61 414 755 620

email  
modulariumdesign@gmail.com

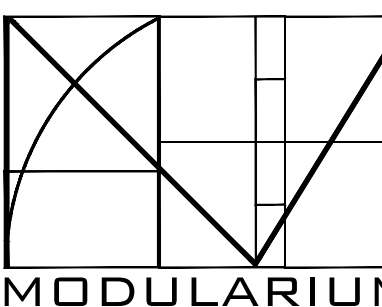

Nominated Architect: **Marko Damic** Reg.8730

# PRELIMINARY





01

## WINTER SOLSTICE

SHADOW STUDY: PROPOSED

NTS

[illegible]

A	25-09-2018	Development Application Issue	DS	MD
P2	10-07-2018	Preliminary Council Issue	MD	MD
Revision	Date	Description	Initial	Check

195-197 Sydney Road  
Fairlight

WINTER SOLSTICE  
SHADOW STUDY: PROPOSED

Check all dimensions and site conditions prior to commencement of any work, the purchase or ordering of any materials, fittings, plant, services or equipment and the preparation of shop drawings and/or the fabrication of any components.

All drawings to be read in conjunction with all architectural documents and all other consultants documents.


All drawings may not be reproduced or distributed without prior permission from the architect.

Scale	NTS	
Drawn	DS	Checked
Project No.	M21701	
Status		
Plot Date	14/10/2018 5:17 PM	
Plot File	...	
Drawing No.		[Revision]

A08.13[A]

**MODULARIUM PTY LTD**  
ANB 85 626 574 918  
**Sydney**  
67/168 Goulburn Street  
Sydney NSW 2010 Australia  
T +61 414 755 620


email  
modulariumdesign@gmail.com

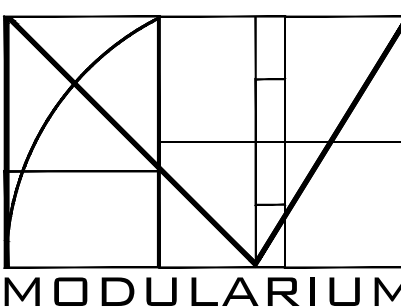

Nominated Architect: **Marko Damic** Reg.8730

# PRELIMINARY



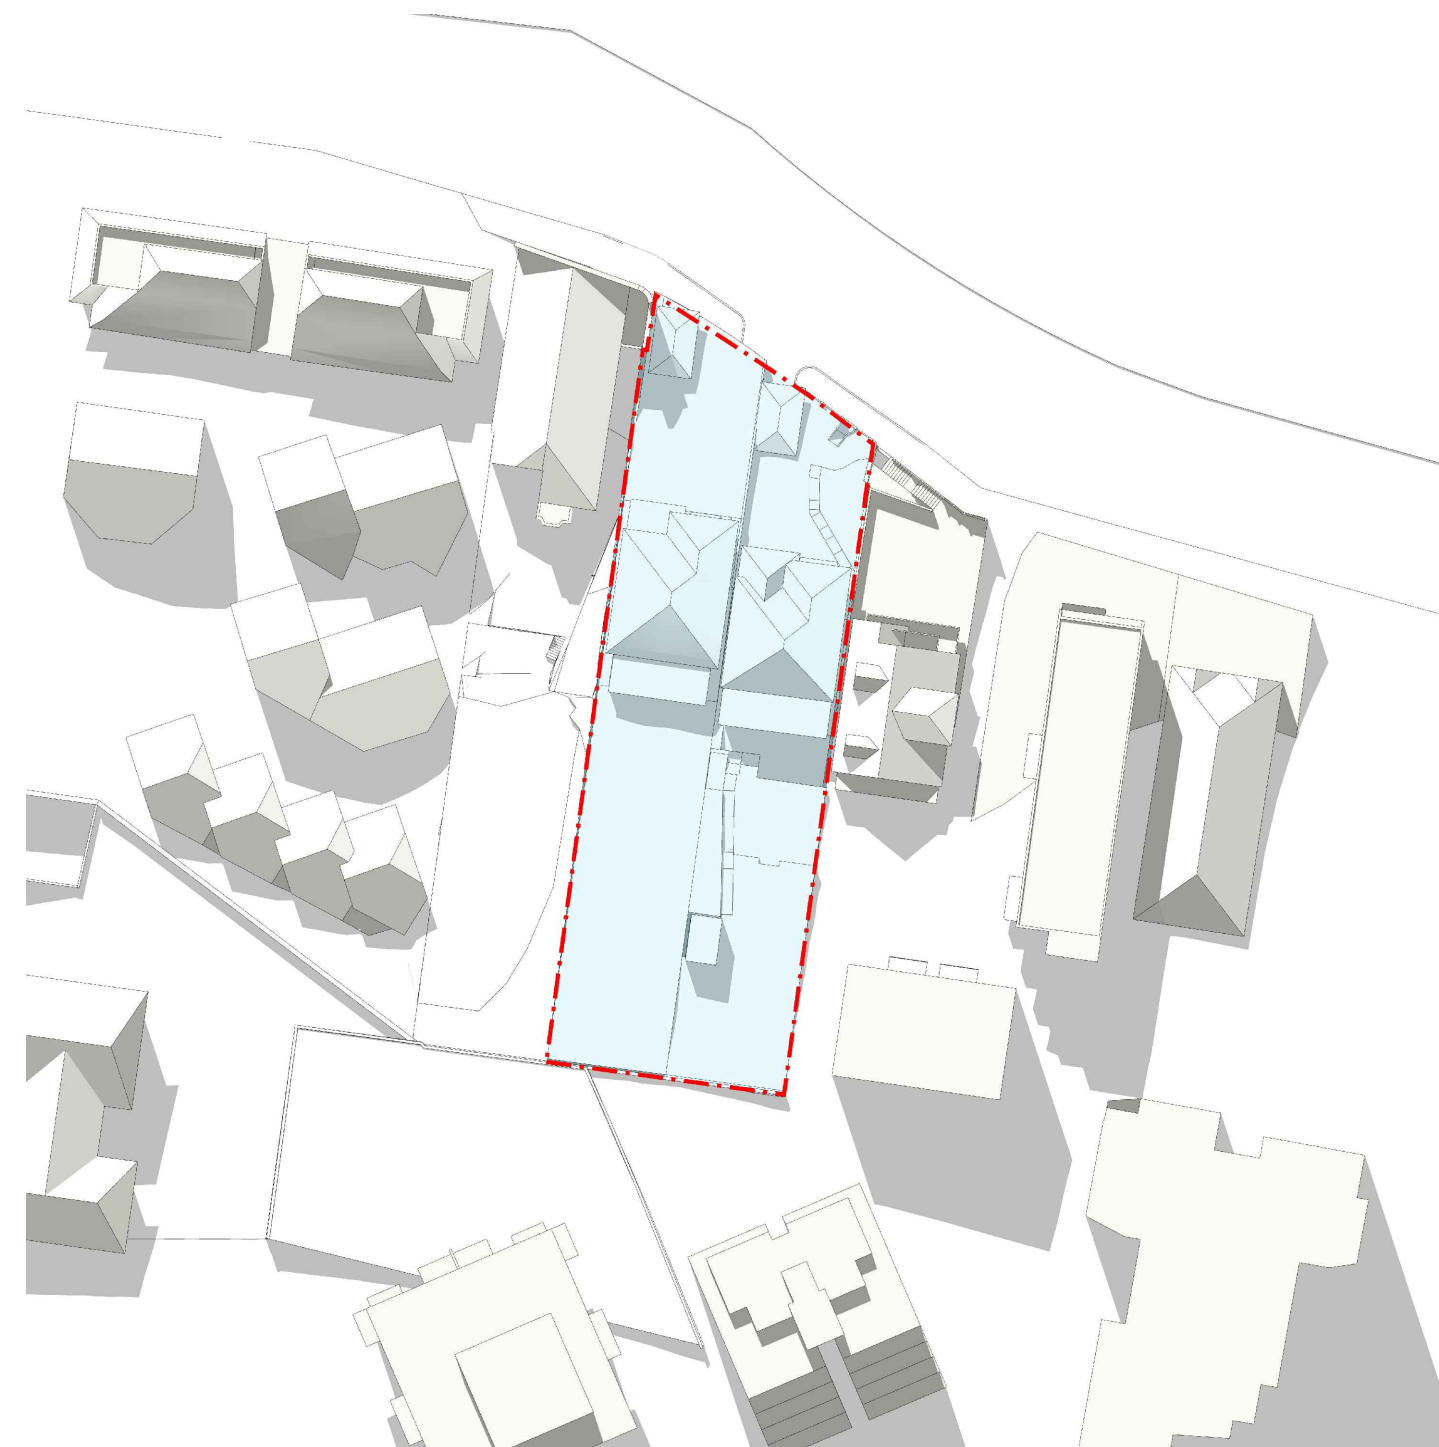

## WINTER SOLSTICE

SHADOW STUDY: EXISTING

NTS

# PRELIMINARY

[illegible]

A	25-09-2018	Development Application Issue	DS	MD
P2	10-07-2018	Preliminary Council Issue	MD	MD
Revision	Date	Description	Initial	Check

WINTER SOLSTICE  
SHADOW STUDY: EXISTING

Check all dimensions and site conditions prior to commencement of any work, the purchase or ordering of any materials, fittings, plant, services or equipment and the preparation of shop drawings and/or the fabrication of any components.

All drawings to be read in conjunction with all architectural documents and all other consultants documents.


All drawings may not be reproduced or distributed without prior permission from the architect.

Scale	NTS	
Drawn	DS	Checked
Project No.	M21701	
Status		
Plot Date	14/10/2018 5:17 PM	
Plot File	...	
Drawing No.		[Revision]

A08.14[A]

**MODULARIUM PTY LTD**  
ANB 85 626 574 918  
**Sydney**  
67/168 Goulburn Street  
Sydney NSW 2010 Australia  
T +61 414 755 620

email  
modulariumdesign@gmail.com

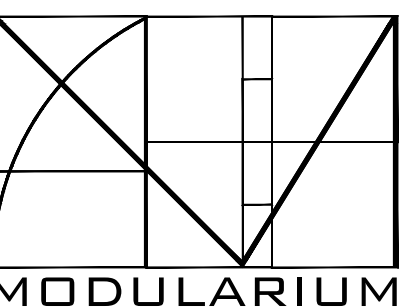

Dominated Architect: **Marko Damic** Reg.8730





01

## SPRING EQUINOX

SHADOW STUDY: PROPOSED

NTS

[illegible]

A	25-09-2018	Development Application Issue	DS	MD
P2	10-07-2018	Preliminary Council Issue	MD	MD
Revision	Date	Description	Initial	Check

195-197 Sydney Road  
Fairlight

SPRING EQUINOX  
SHADOW STUDY: PROPOSED


Check all dimensions and site conditions prior to commencement of any work, the purchase or ordering of any materials, fittings, plant, services or equipment and the preparation of shop drawings and/or the fabrication of any components.

All drawings to be read in conjunction with all architectural documents and all other consultants documents.

All drawings may not be reproduced or distributed without prior permission from the architect.

Scale	NTS	
Drawn	DS	Checked
Project No.	M21701	
Status		
Plot Date	14/10/2018 5:17 PM	
Plot File	...	
Drawing No.		[Revision]

**MODULARIUM PTY LTD**  
ANB 85 626 574 918  
**Sydney**  
67/168 Goulburn Street  
Sydney NSW 2010 Australia  
T +61 414 755 620

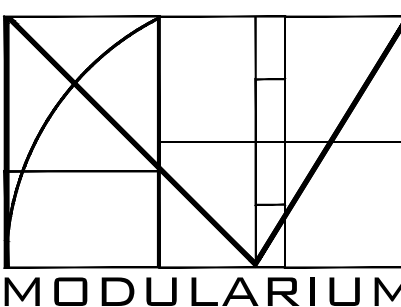


email  
modulariumdesign@gmail.com

Nominated Architect: **Marko Damic** Reg.8730

# PRELIMINARY



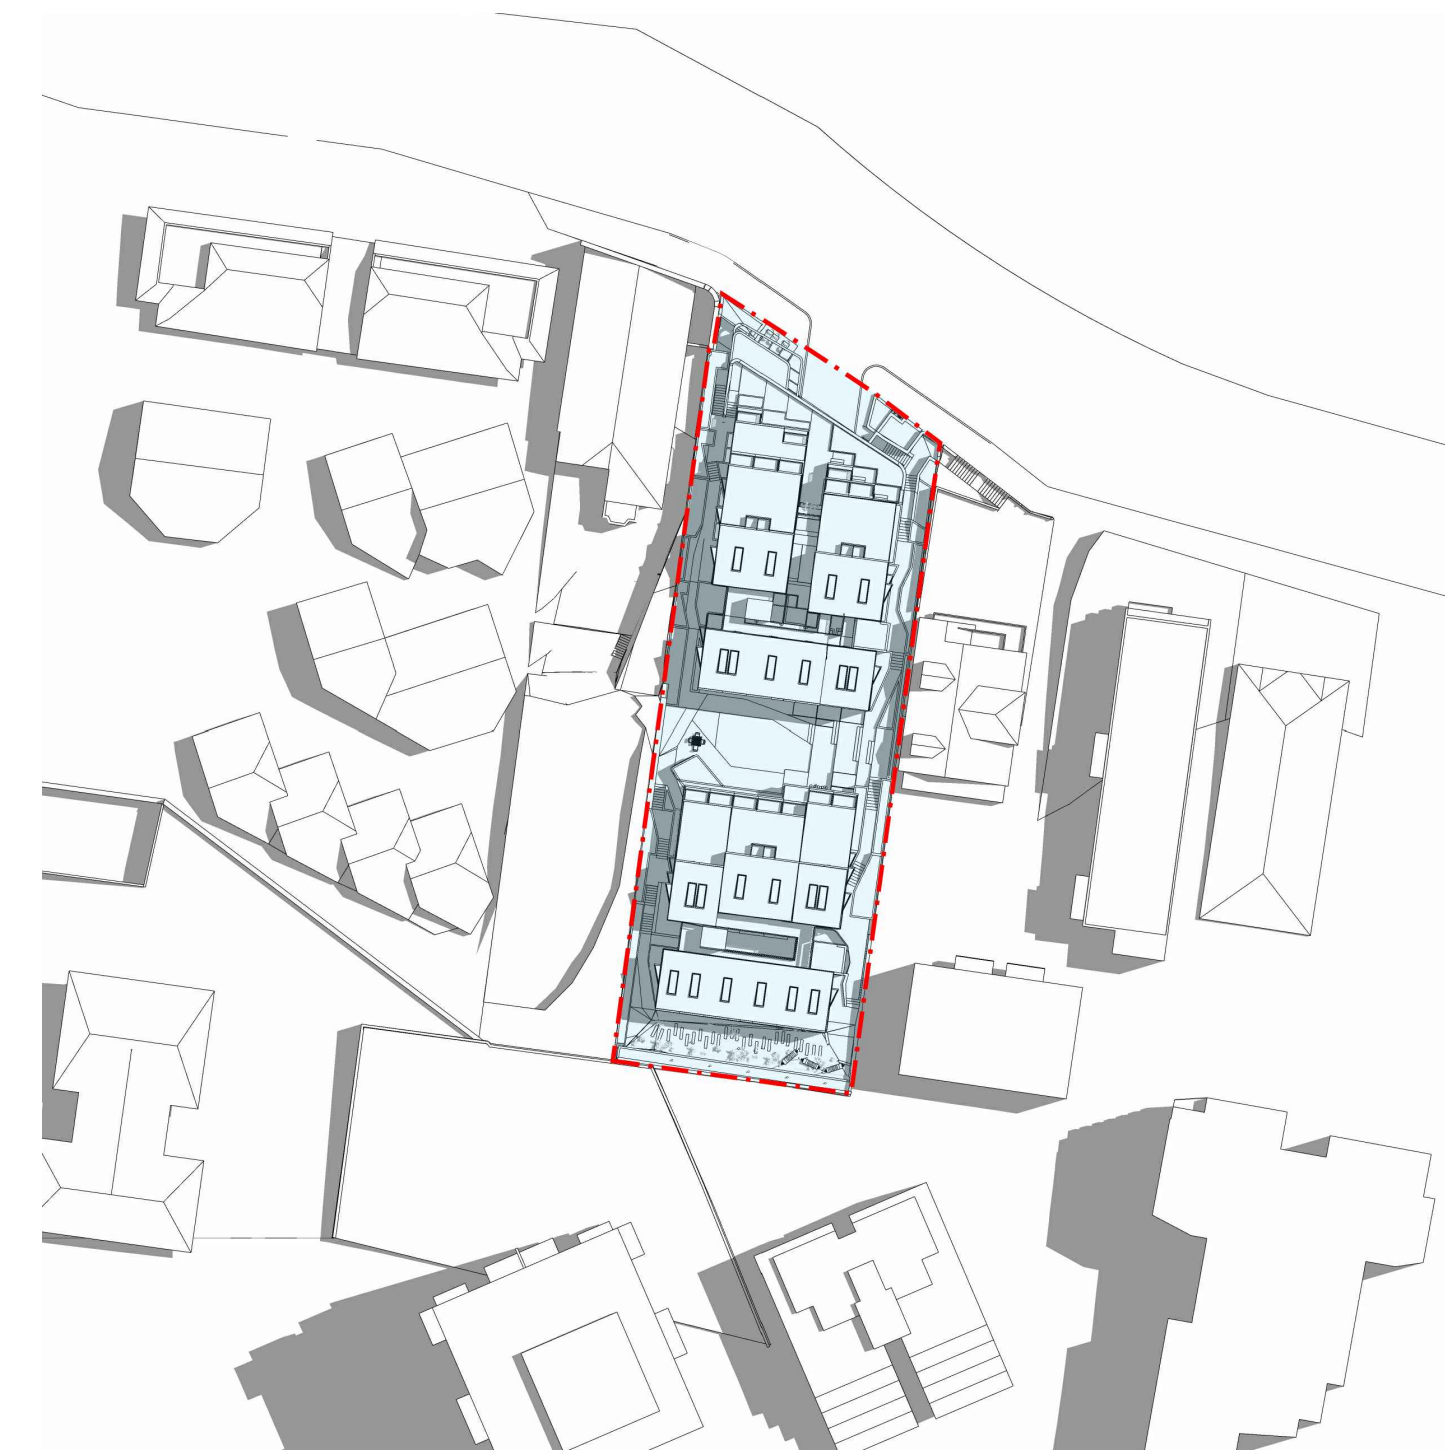

01

## SUMMER SOLSTICE

SHADOW STUDY: PROPOSED

NTS

[illegible]

A	25-09-2018	Development Application Issue	DS	MD
P2	10-07-2018	Preliminary Council Issue	MD	MD
Revision	Date	Description	Initial	Check

195-197 Sydney Road  
Fairlight

SUMMER SOLSTICE  
SHADOW STUDY: PROPOSED


Check all dimensions and site conditions prior to commencement of any work, the purchase or ordering of any materials, fittings, plant, services or equipment and the preparation of shop drawings and/or the fabrication of any components.

All drawings to be read in conjunction with all architectural documents and all other consultants documents.

All drawings may not be reproduced or distributed without prior permission from the architect.

Scale	NTS	
Drawn	DS	Checked
Project No.	M21701	
Status		
Plot Date	14/10/2018 5:17 PM	
Plot File	...	
Drawing No.		[Revision]

**MODULARIUM PTY LTD**  
ANB 85 626 574 918  
**Sydney**  
67/168 Goulburn Street  
Sydney NSW 2010 Australia  
T +61 414 755 620

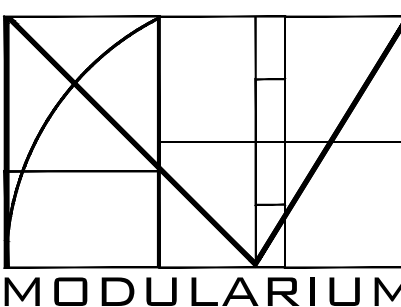

email  
modulariumdesign@gmail.com

Nominated Architect: **Marko Damic** Reg.8730

# PRELIMINARY