




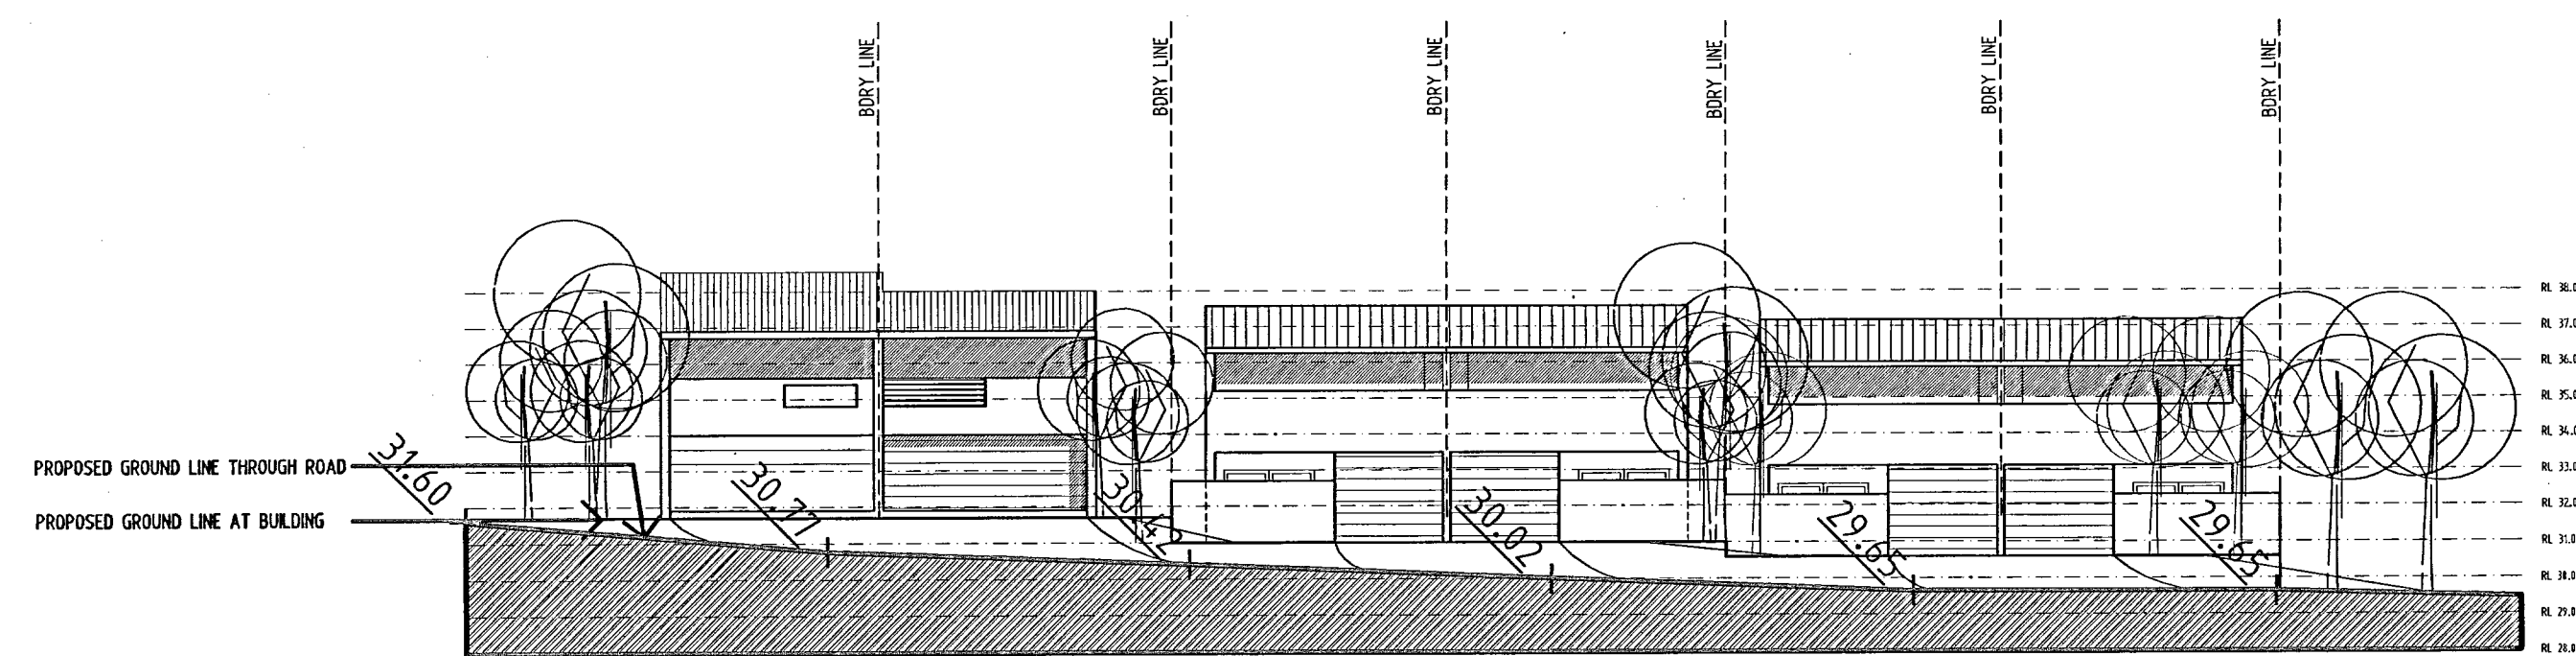


ROAD TYPE C-1 ELEVATION

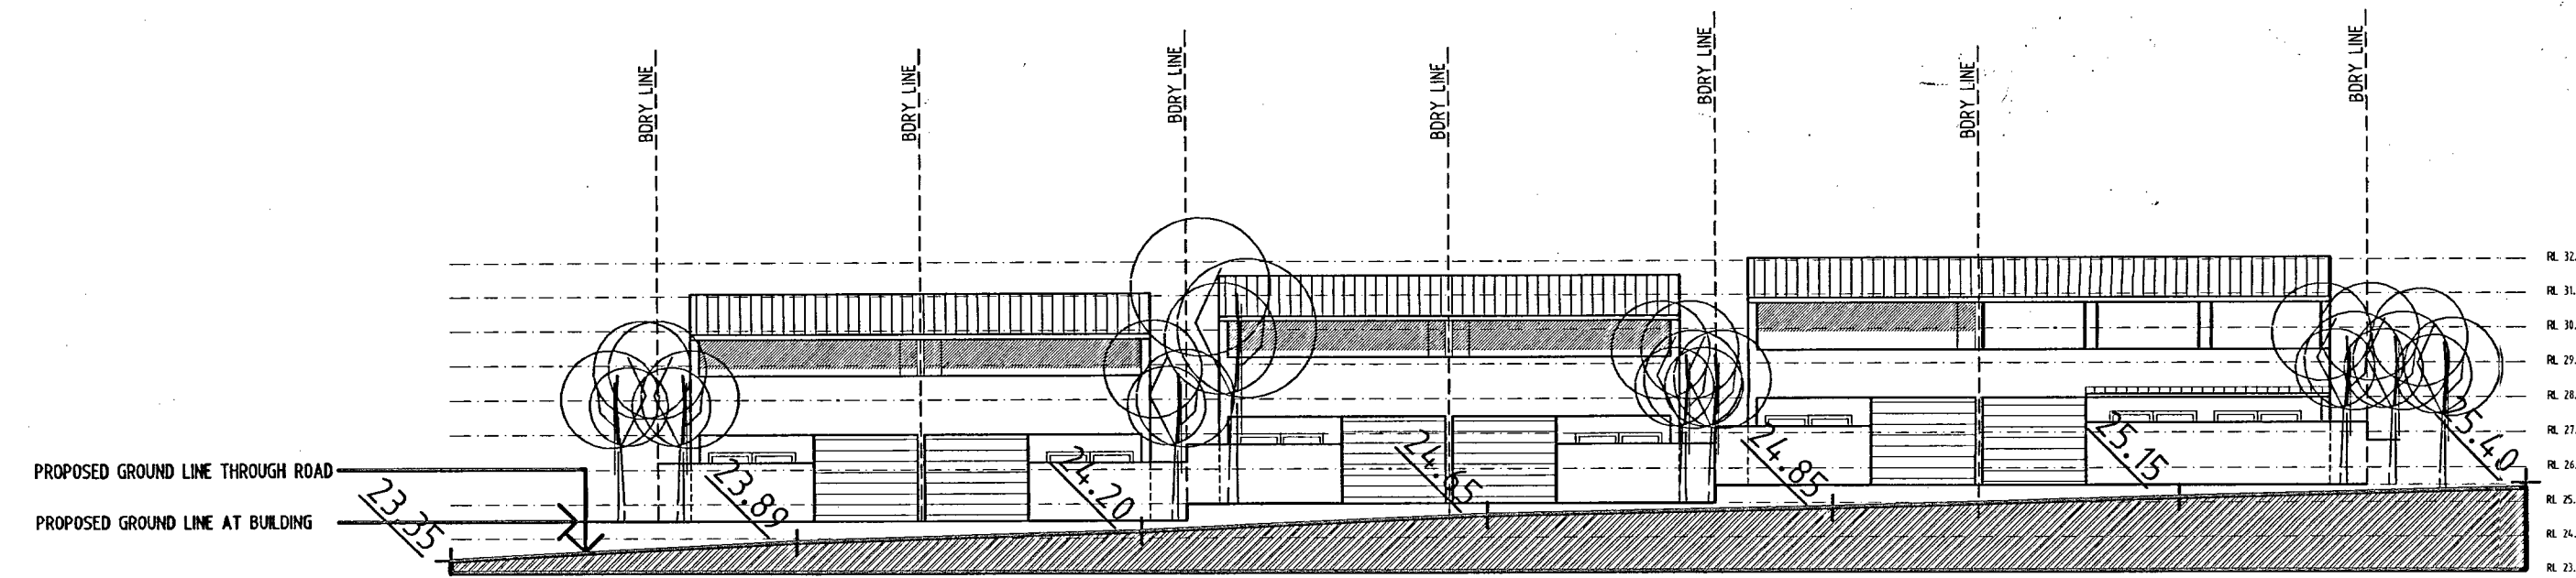

ROAD TYPE C-3 ELEVATION

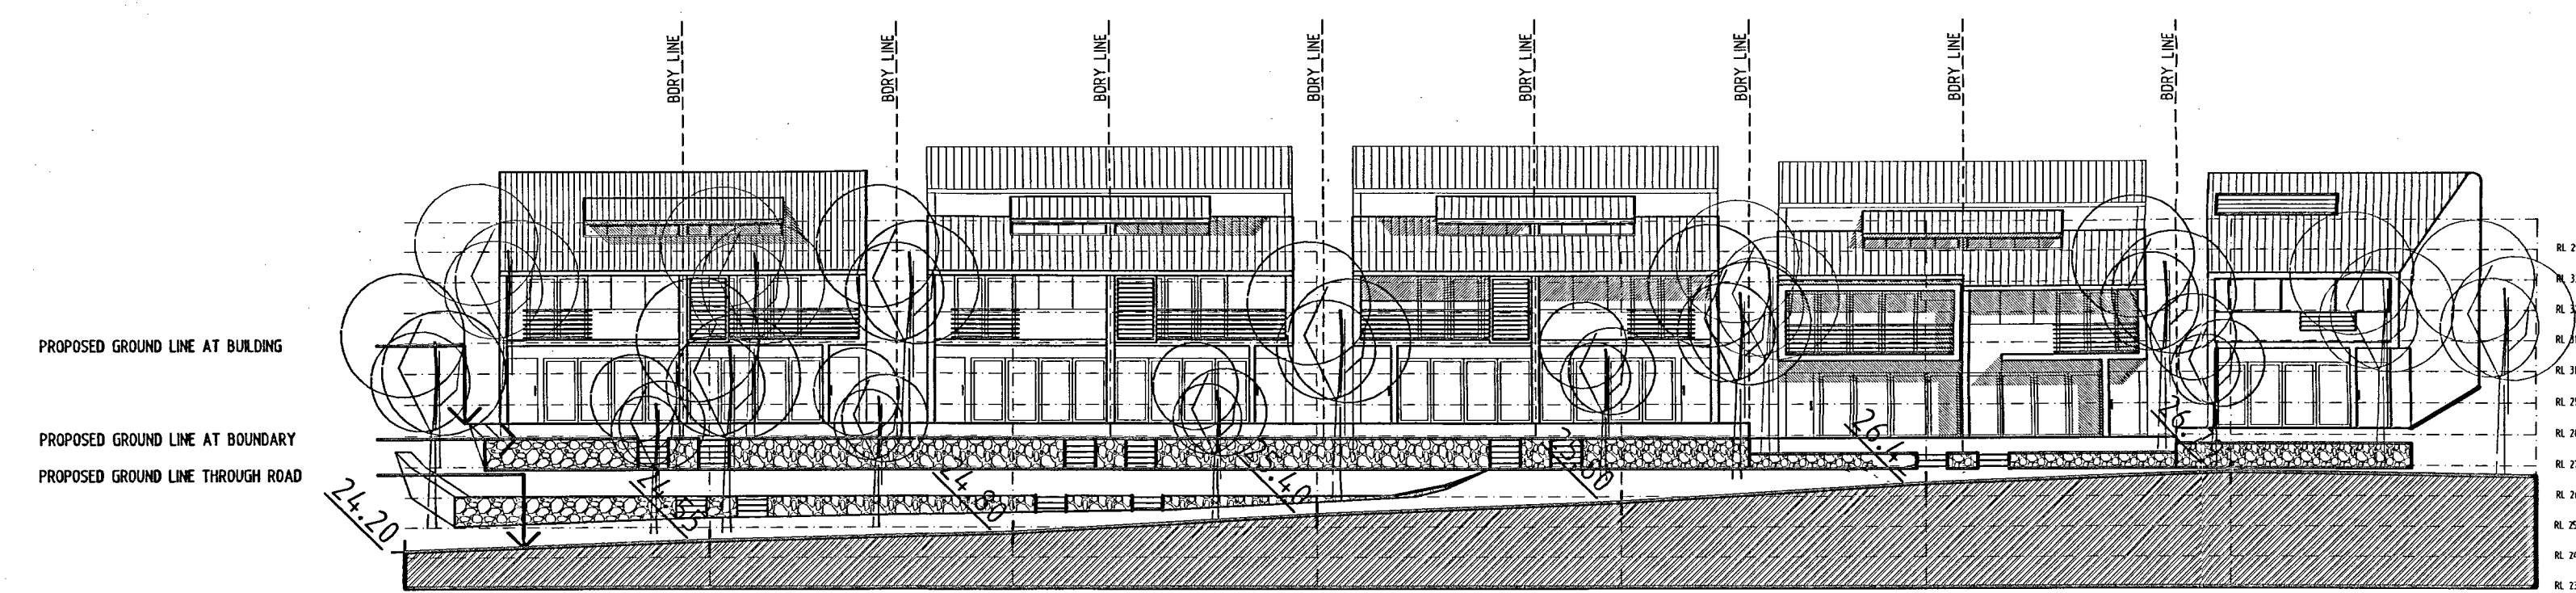

ROAD TYPE D ELEVATION

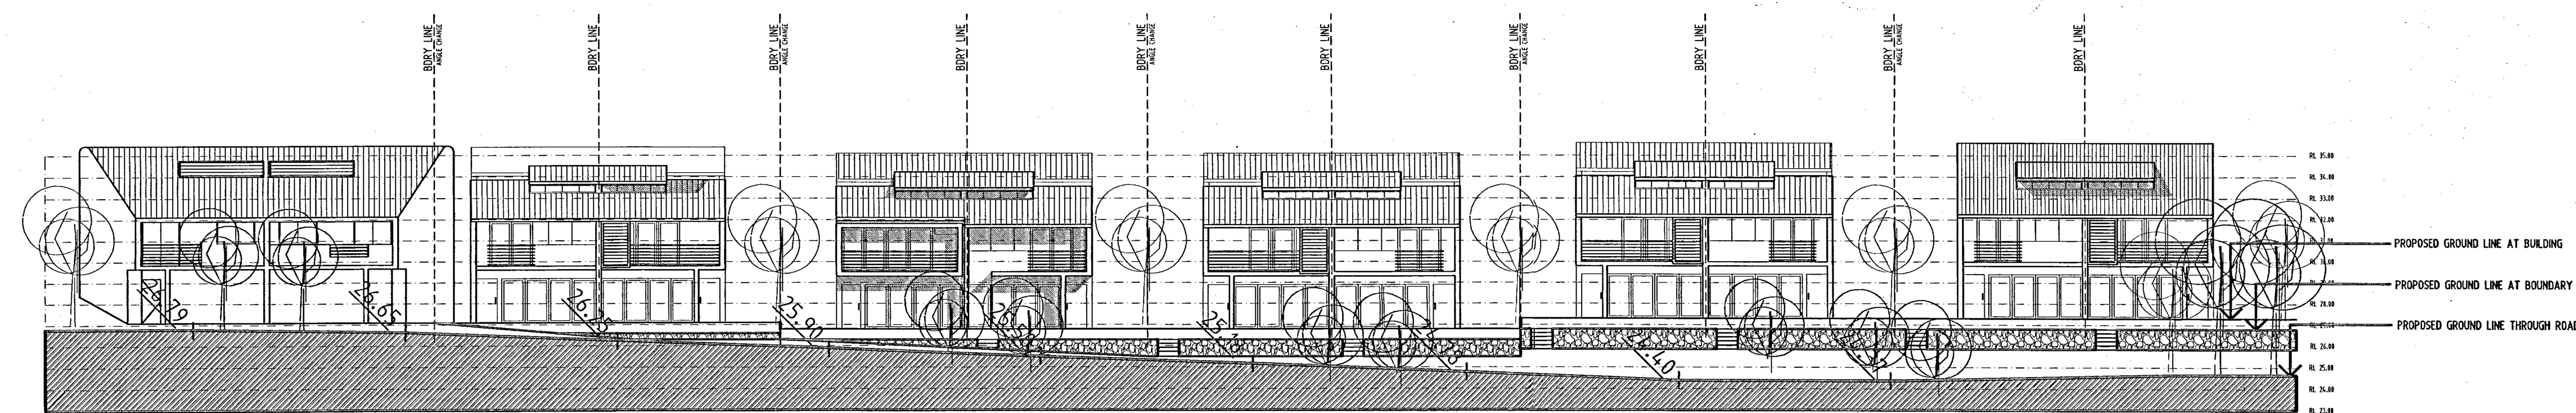

ROAD TYPE D ELEVATION

DENIS LEECH AND ASSOCIATES PTY LIMITED ARCHITECTS

NEW RESIDENTIAL DEVELOPMENT
WARRIWOOD VALLEY SECTOR 5
FOR
JUBILEE DEVELOPMENTS

ROAD ELEVATIONS

1:200 @ A1
DENIS LEECH AND ASSOCIATES PTY LIMITED
INCORPORATED IN NSW A/N 102 517 853
SUITE 4, 8 FOAMCREST AVENUE, NEWPORT BEACH NSW 2108
TELEPHONE (02) 9977 7228 FACSIMILE (02) 9977 3169

28th JUNE 2006

SK-03 Q

DRAWING