

Contact Us	
The General Manager, 725 Pittwater Road, Dee Why NSW 2099 or Customer Service Centre, Northern Beaches Council DX9118 Dee Why	
Email	council@warringah.nsw.gov.au
Fax	9942 2606
If you need help lodging your application call Customer Service on (02) 9942 2111 or come in and talk to us at the Civic Centre, Dee Why.	

Office Use Only											


Part 1: Declaration


1. DECLARATION	
I hereby certify that the shadow diagrams submitted with the proposal at	
Address	Forestway Shopping Centre
	Forest Way, Frenchs Forest, 2086
For the erection of Description of development	Forestway Shopping Centre refurbishment and extension
<ul style="list-style-type: none"> In accordance with the Survey (prepared by a registered surveyor) which is required to be submitted with the application Drawn to true north Indicate shadow cast by the proposal at 9am, noon, 3pm, 21 June To indicate the shadow cast by existing buildings and structures on the site and in the surrounding area 	

Part 2: Certification

2. CERTIFIER			
Title	<input checked="" type="radio"/> Mr <input type="radio"/> Mrs <input type="radio"/> Ms <input type="radio"/> Other		
Full family name (no initials) (or Company)	Buchan Group		
Full given names (no initials) (or A.C.N)			
Phone	+61 3 9329 1077	Alternate	
Mobile		Fax	
Qualification (i.e. Architect, Planner, Computer Technician, Surveyor)	Architect		

Part 3: Signature

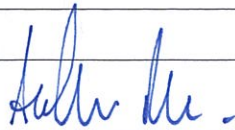3. APPLICANT(S) SIGNATURE	
Signature	
Date	22 November 2018

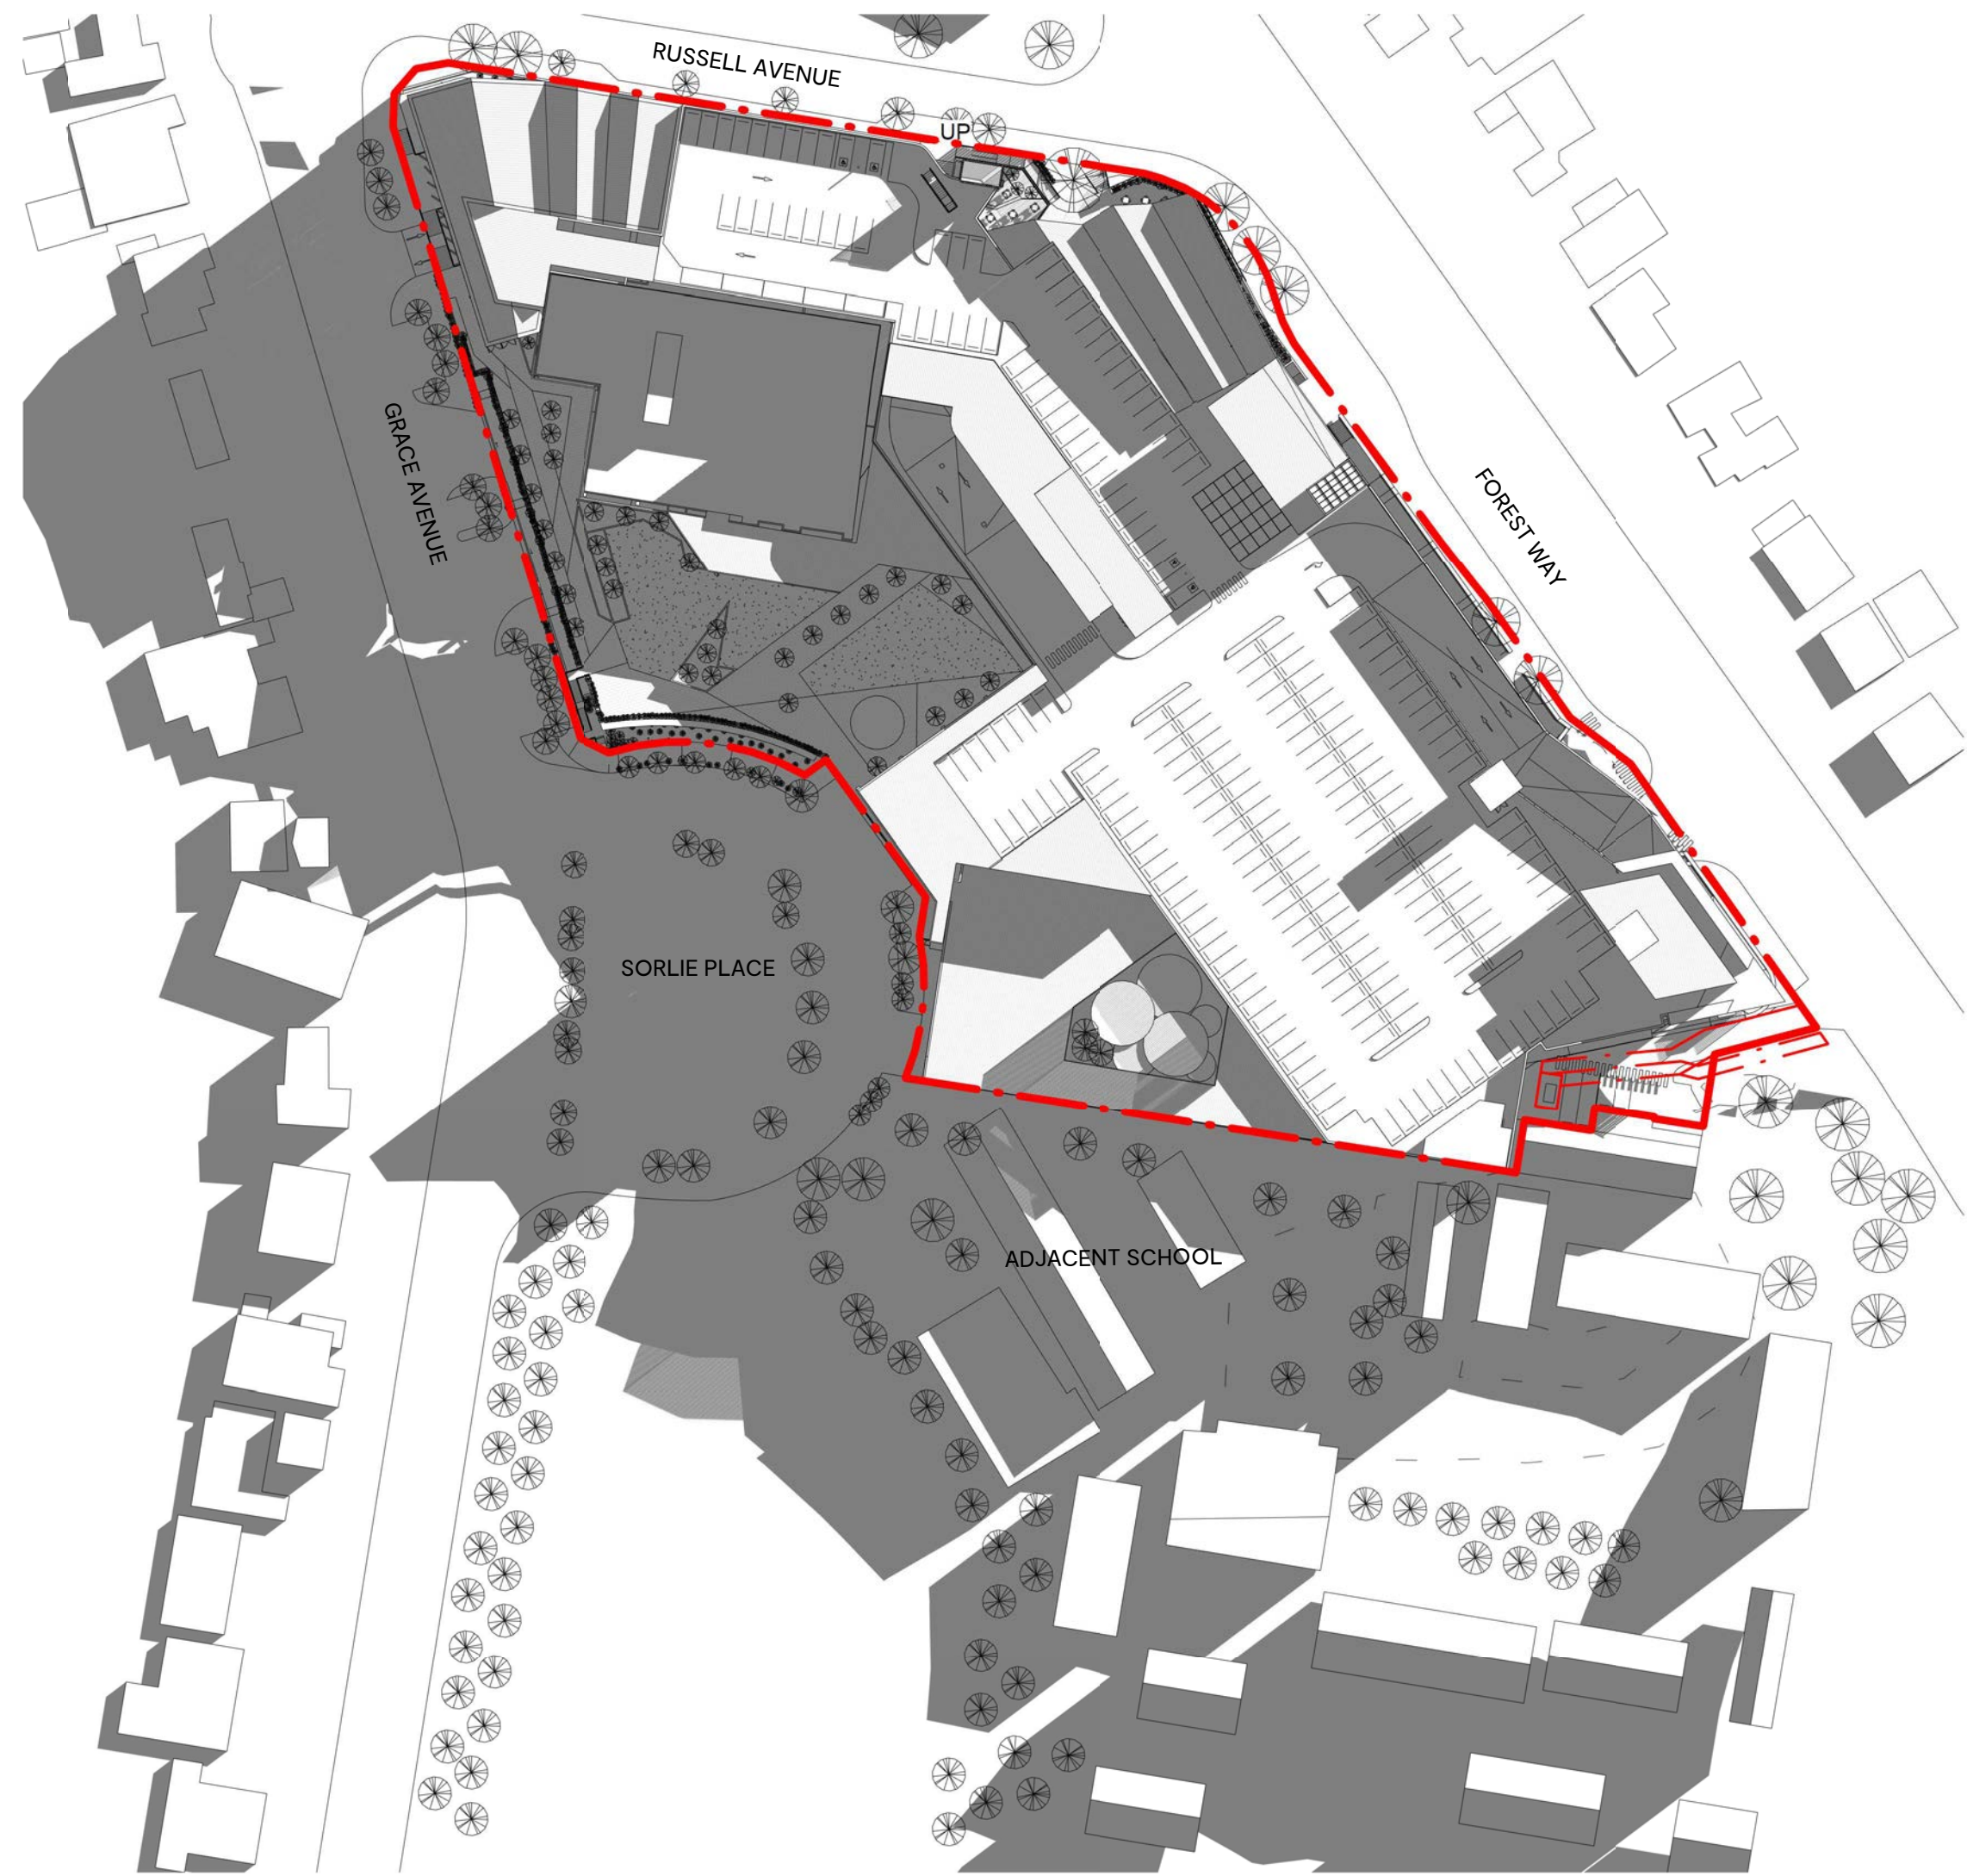

21st JUNE 9AM
SCALE 1:1000



21st JUNE 10AM
SCALE 1:1000



21st JUNE 11AM
SCALE 1:1000



21st JUNE 12PM
SCALE 1:1000



21st JUNE 3PM
SCALE 1:1000