



Shadow Diagrams - June - 9am

Shadow Diagrams - June - 12n

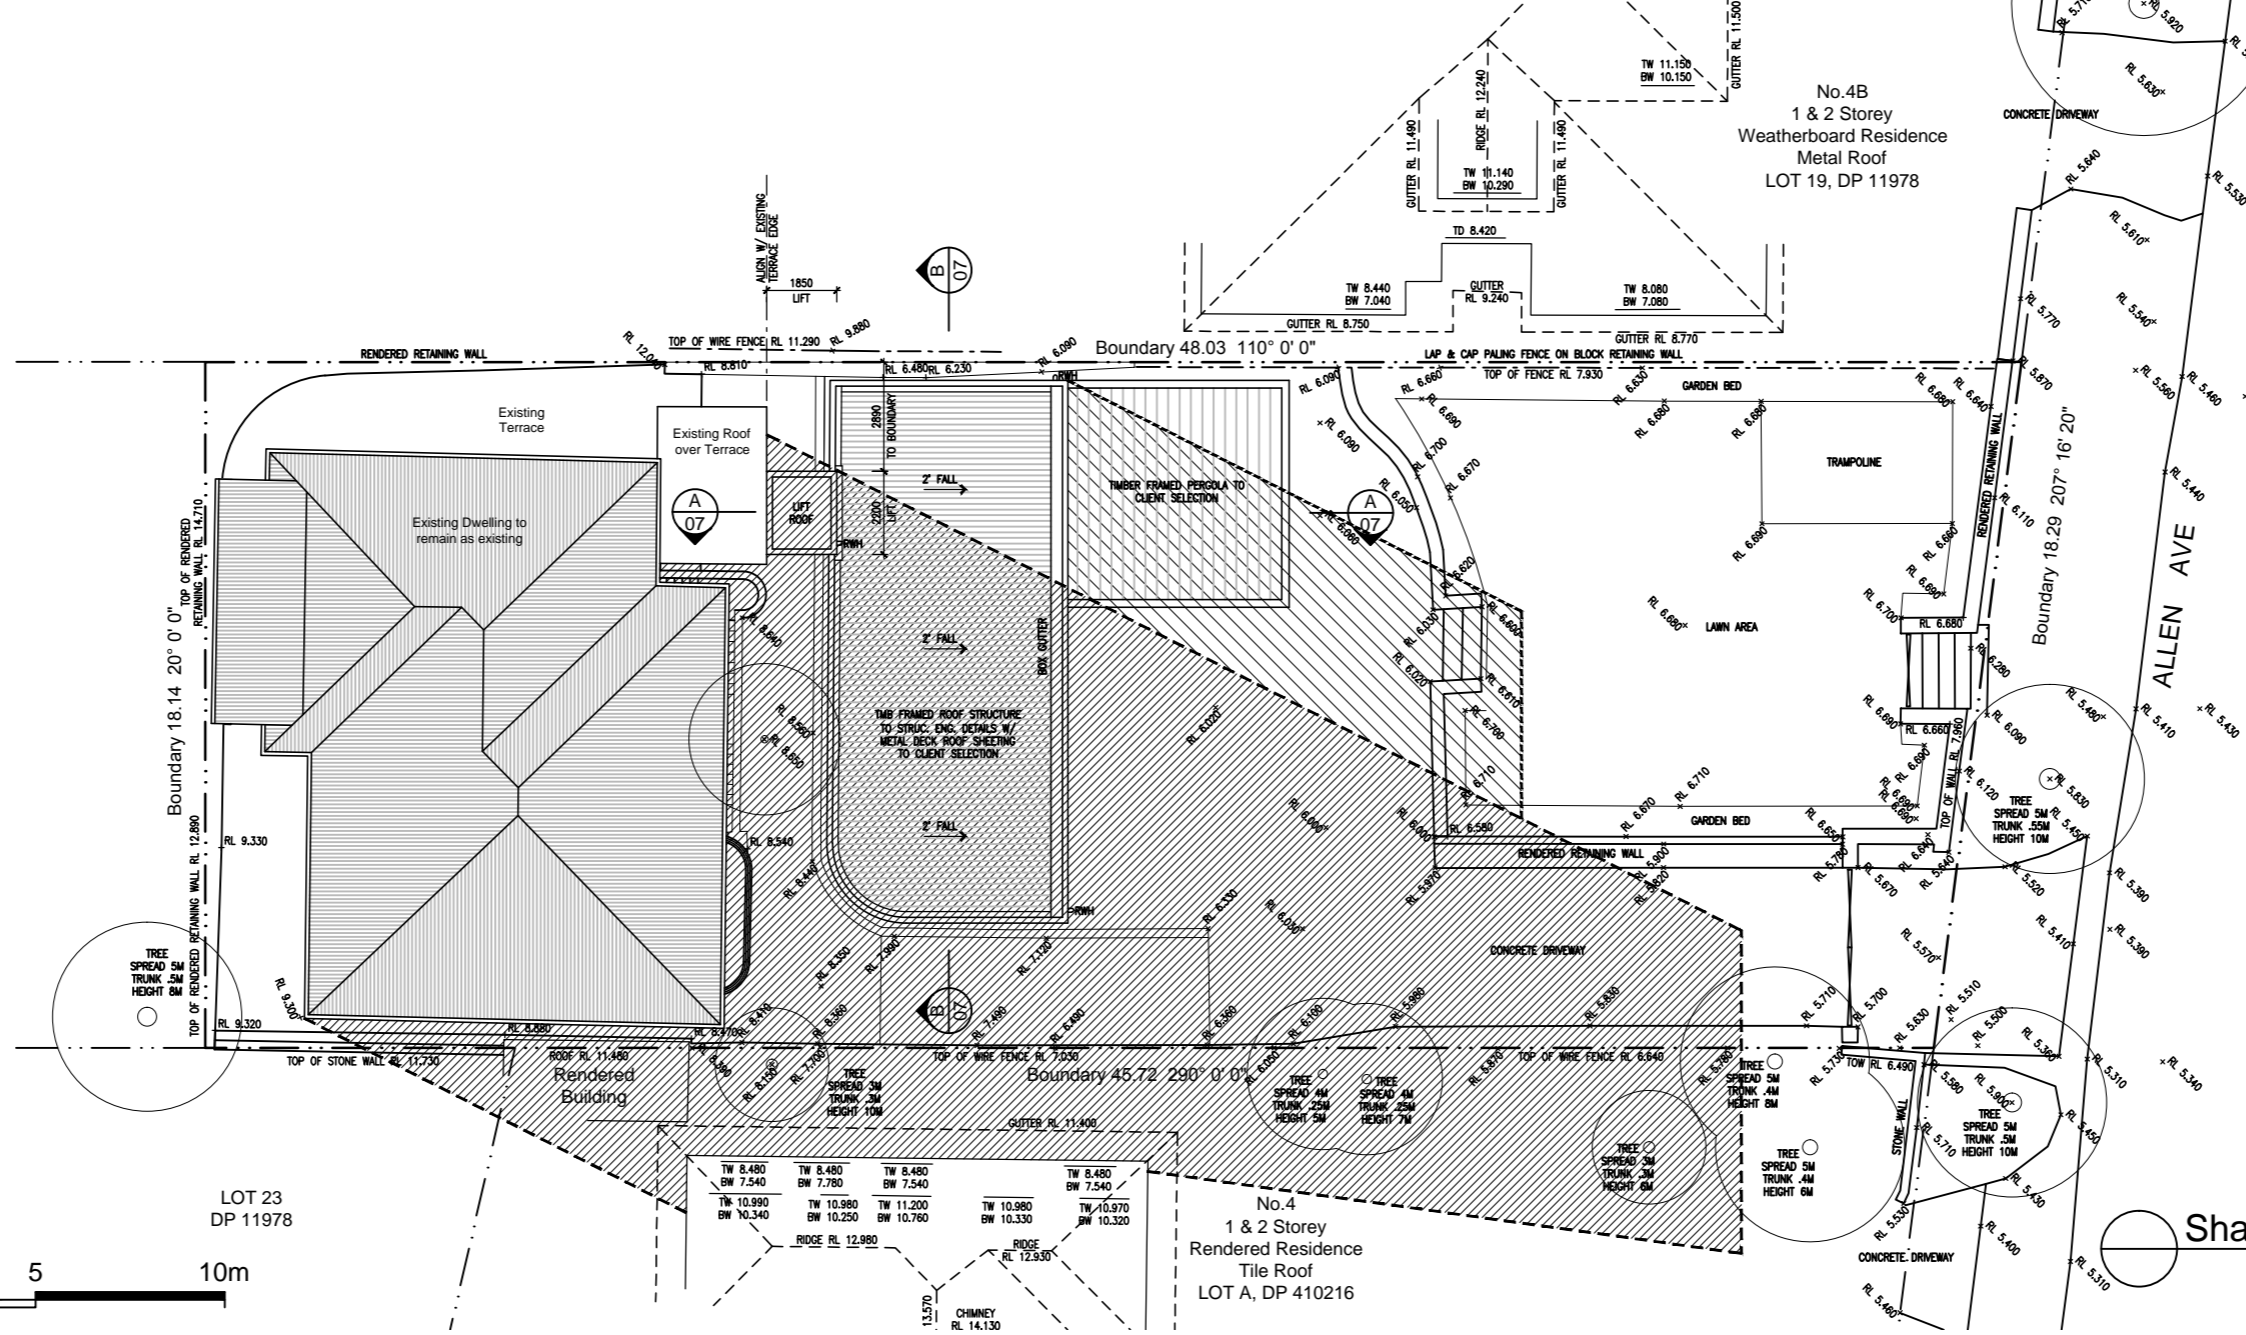

Shadow Diagrams - June - 3pm

# Development Application

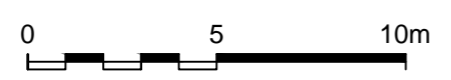

**Legend**

	EXISTING SHADOW
	EXISTING SHADOW

This design is not to be used, copied or reproduced without authority.

Do not scale from drawings. Confirm dimensions on site prior to commencement of works. Where a discrepancy arises seek direction prior to proceeding with the works.

This drawing is only to be used for its designated purpose. Unless otherwise stated this drawing is not to be used for construction.

Amendments		By	Date
A	DEVELOPMENT APPLICATION ISSUED TO COUNCIL	BH	DEC 2015

**BH Designs**  
Building Design & Drafting Services

ABN: 80 356 936 642  
Mob: 0418 218 341  
Email: brendan@bhdesigns.com.au

PROJECT TITLE:  
**Alterations & Additions to Existing Dwelling**

CLIENT:  
**Wehbe Residence**

ADDRESS:  
**No.4 Allen Avenue  
Bilgola Beach**

DRAWING TITLE:  
**Shadow Diagrams**

SCALE:  
1:200 @ A2

DATE:  
December 2015

DRAWN:  
bh

CHECKED:

DRAWING NO:  
**1509/DA-12**

ISSUE:  
**A**