





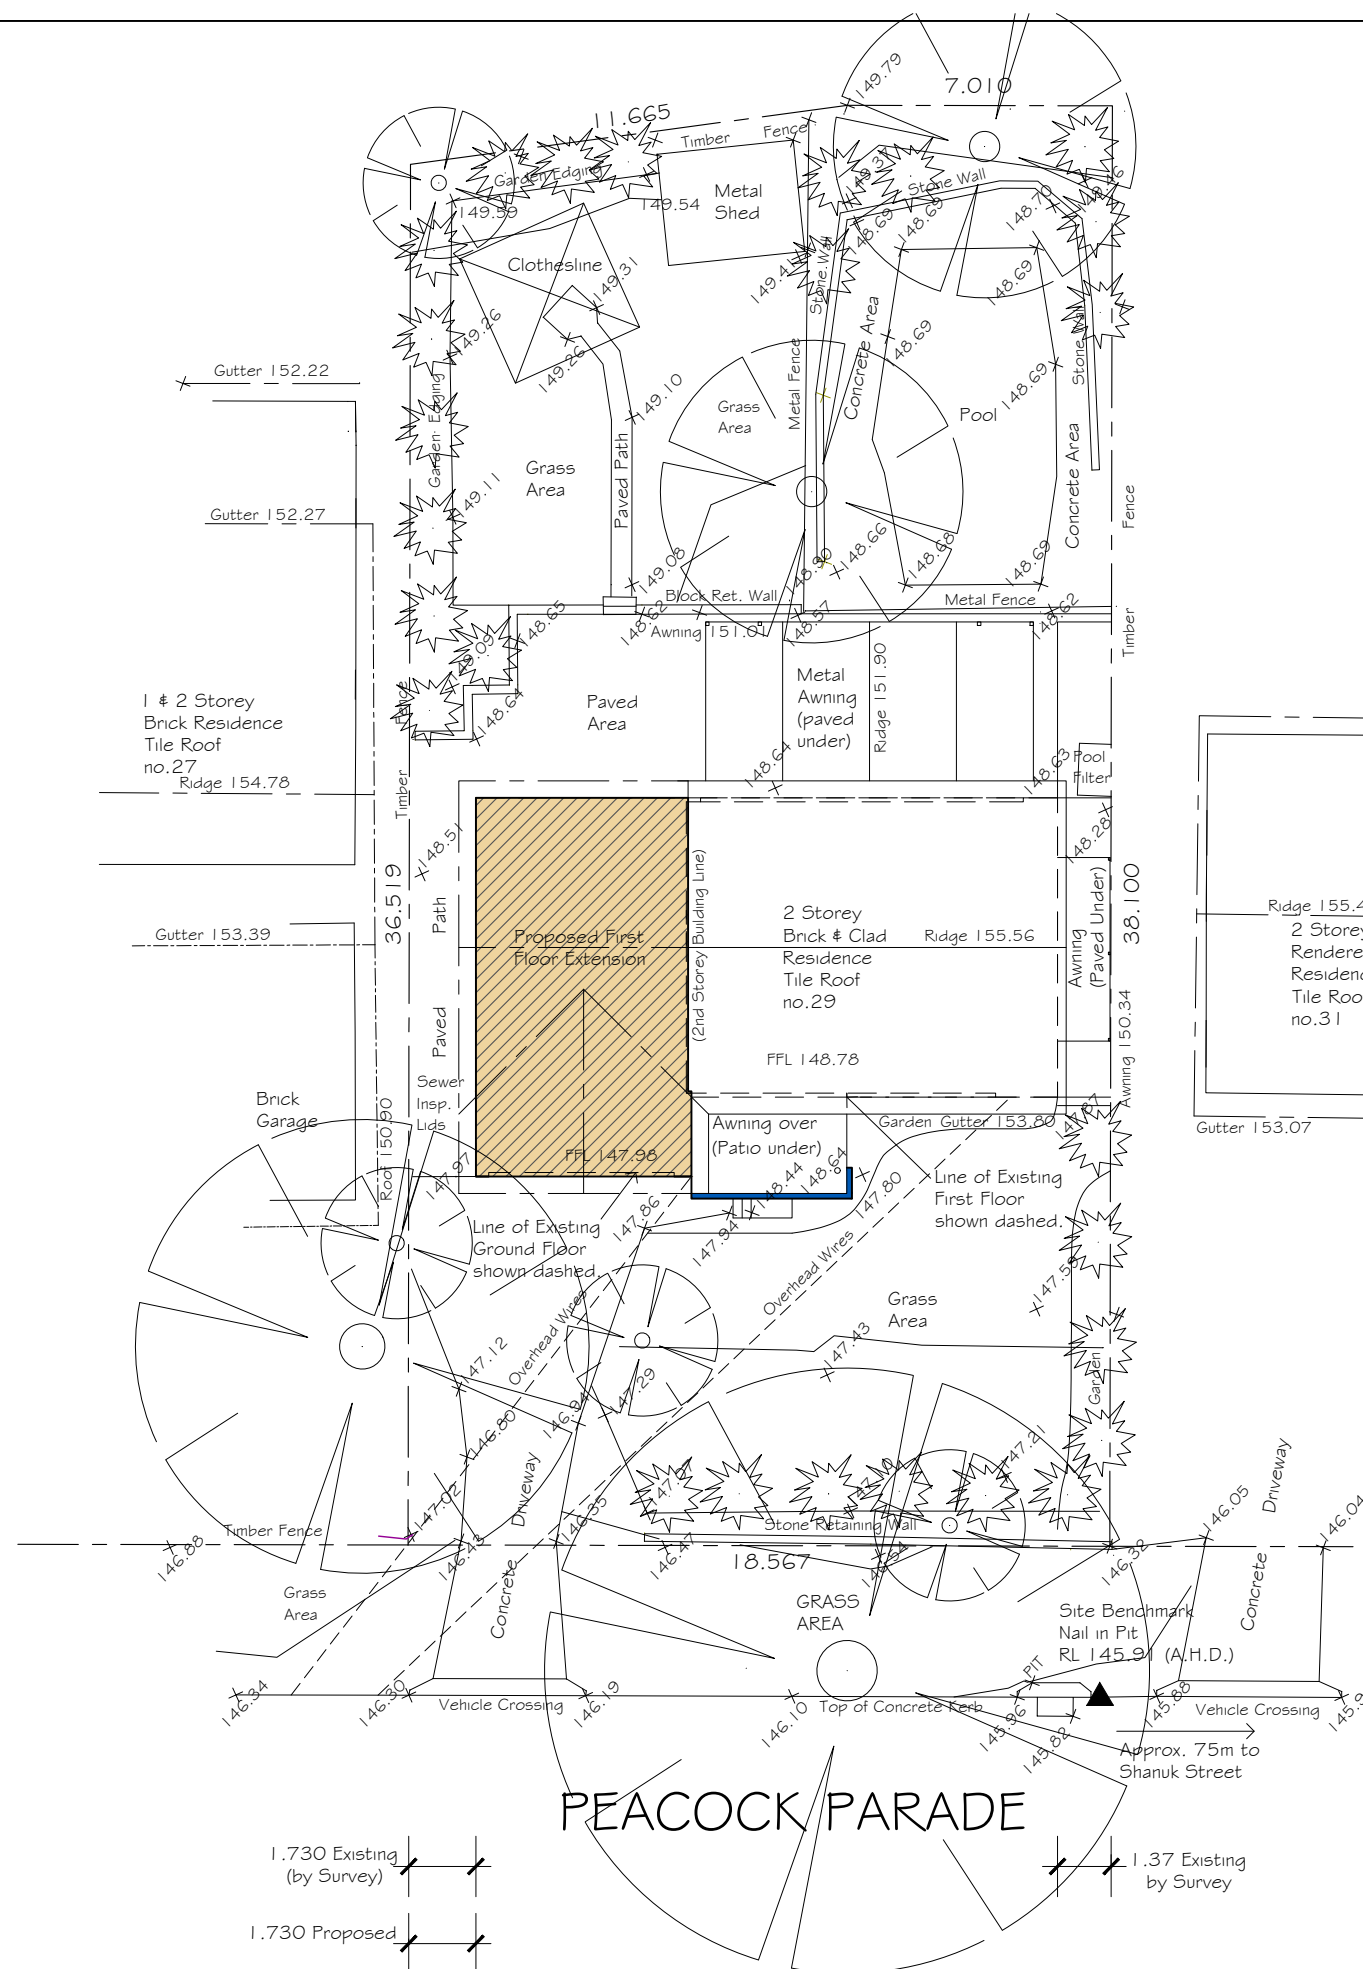

No. : 29
Lot. : 88
DP : 224759
AREA: 695.60m² (By Title)
698.30m² (By Survey)

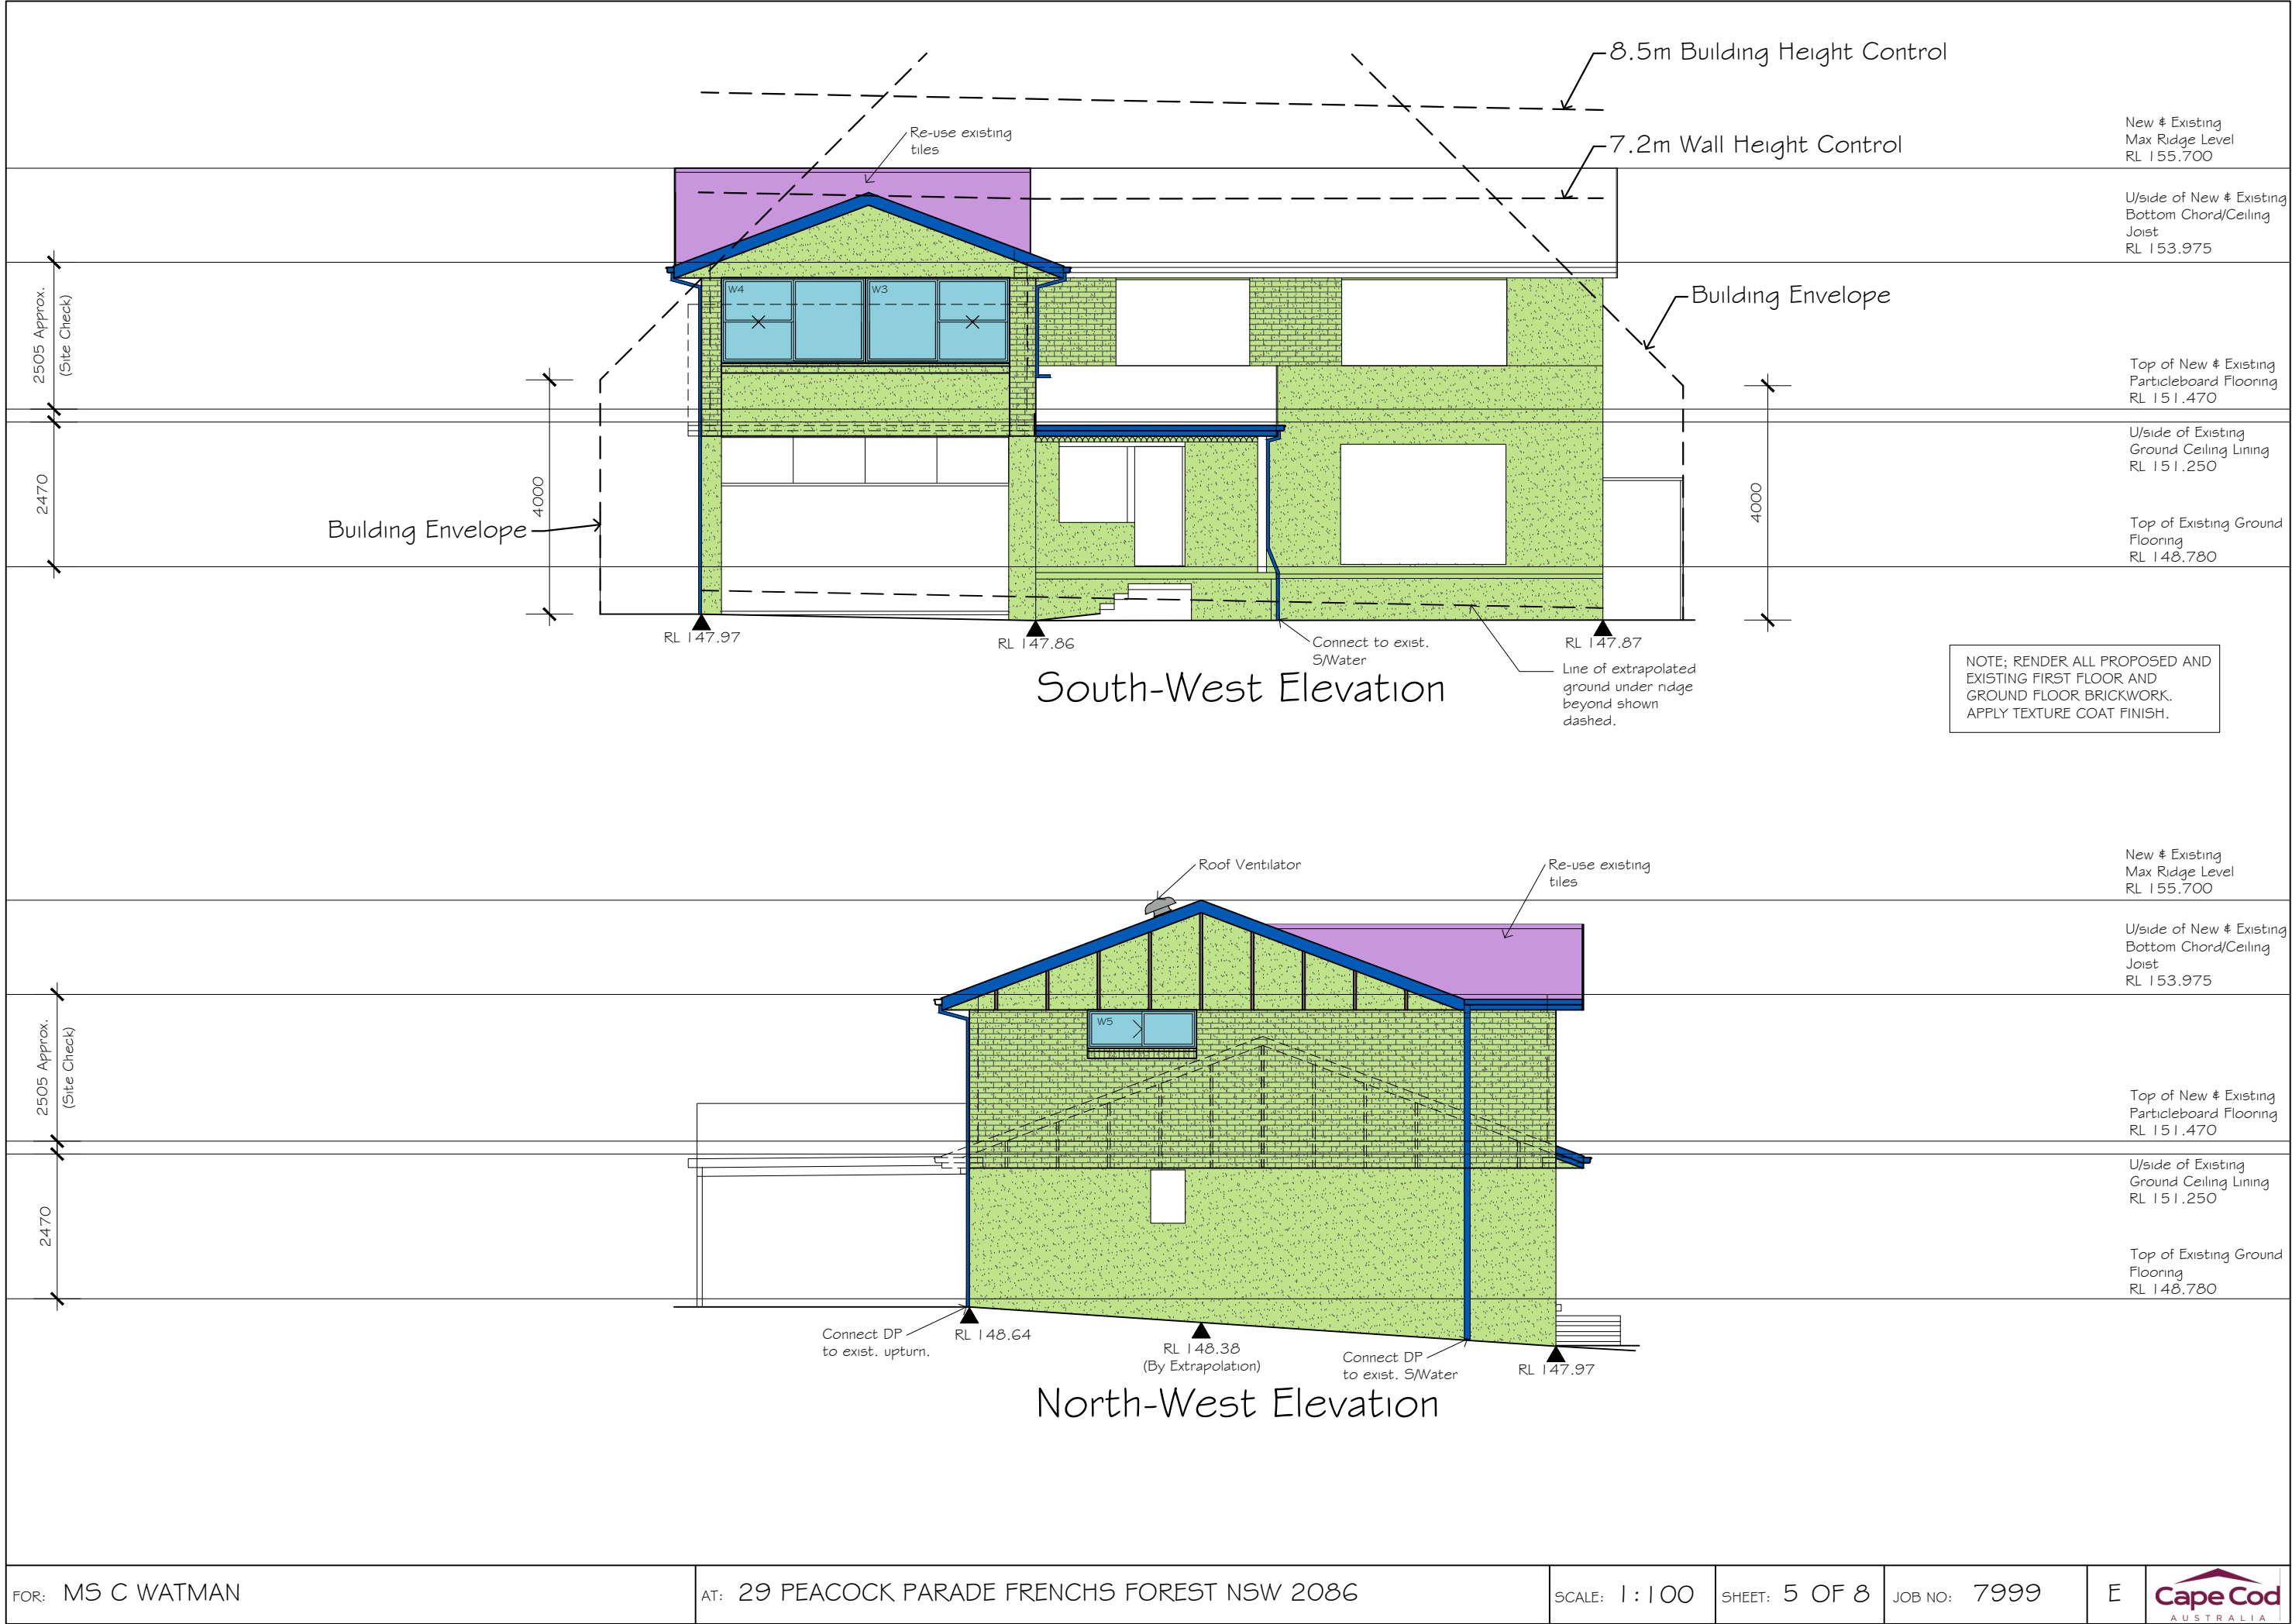

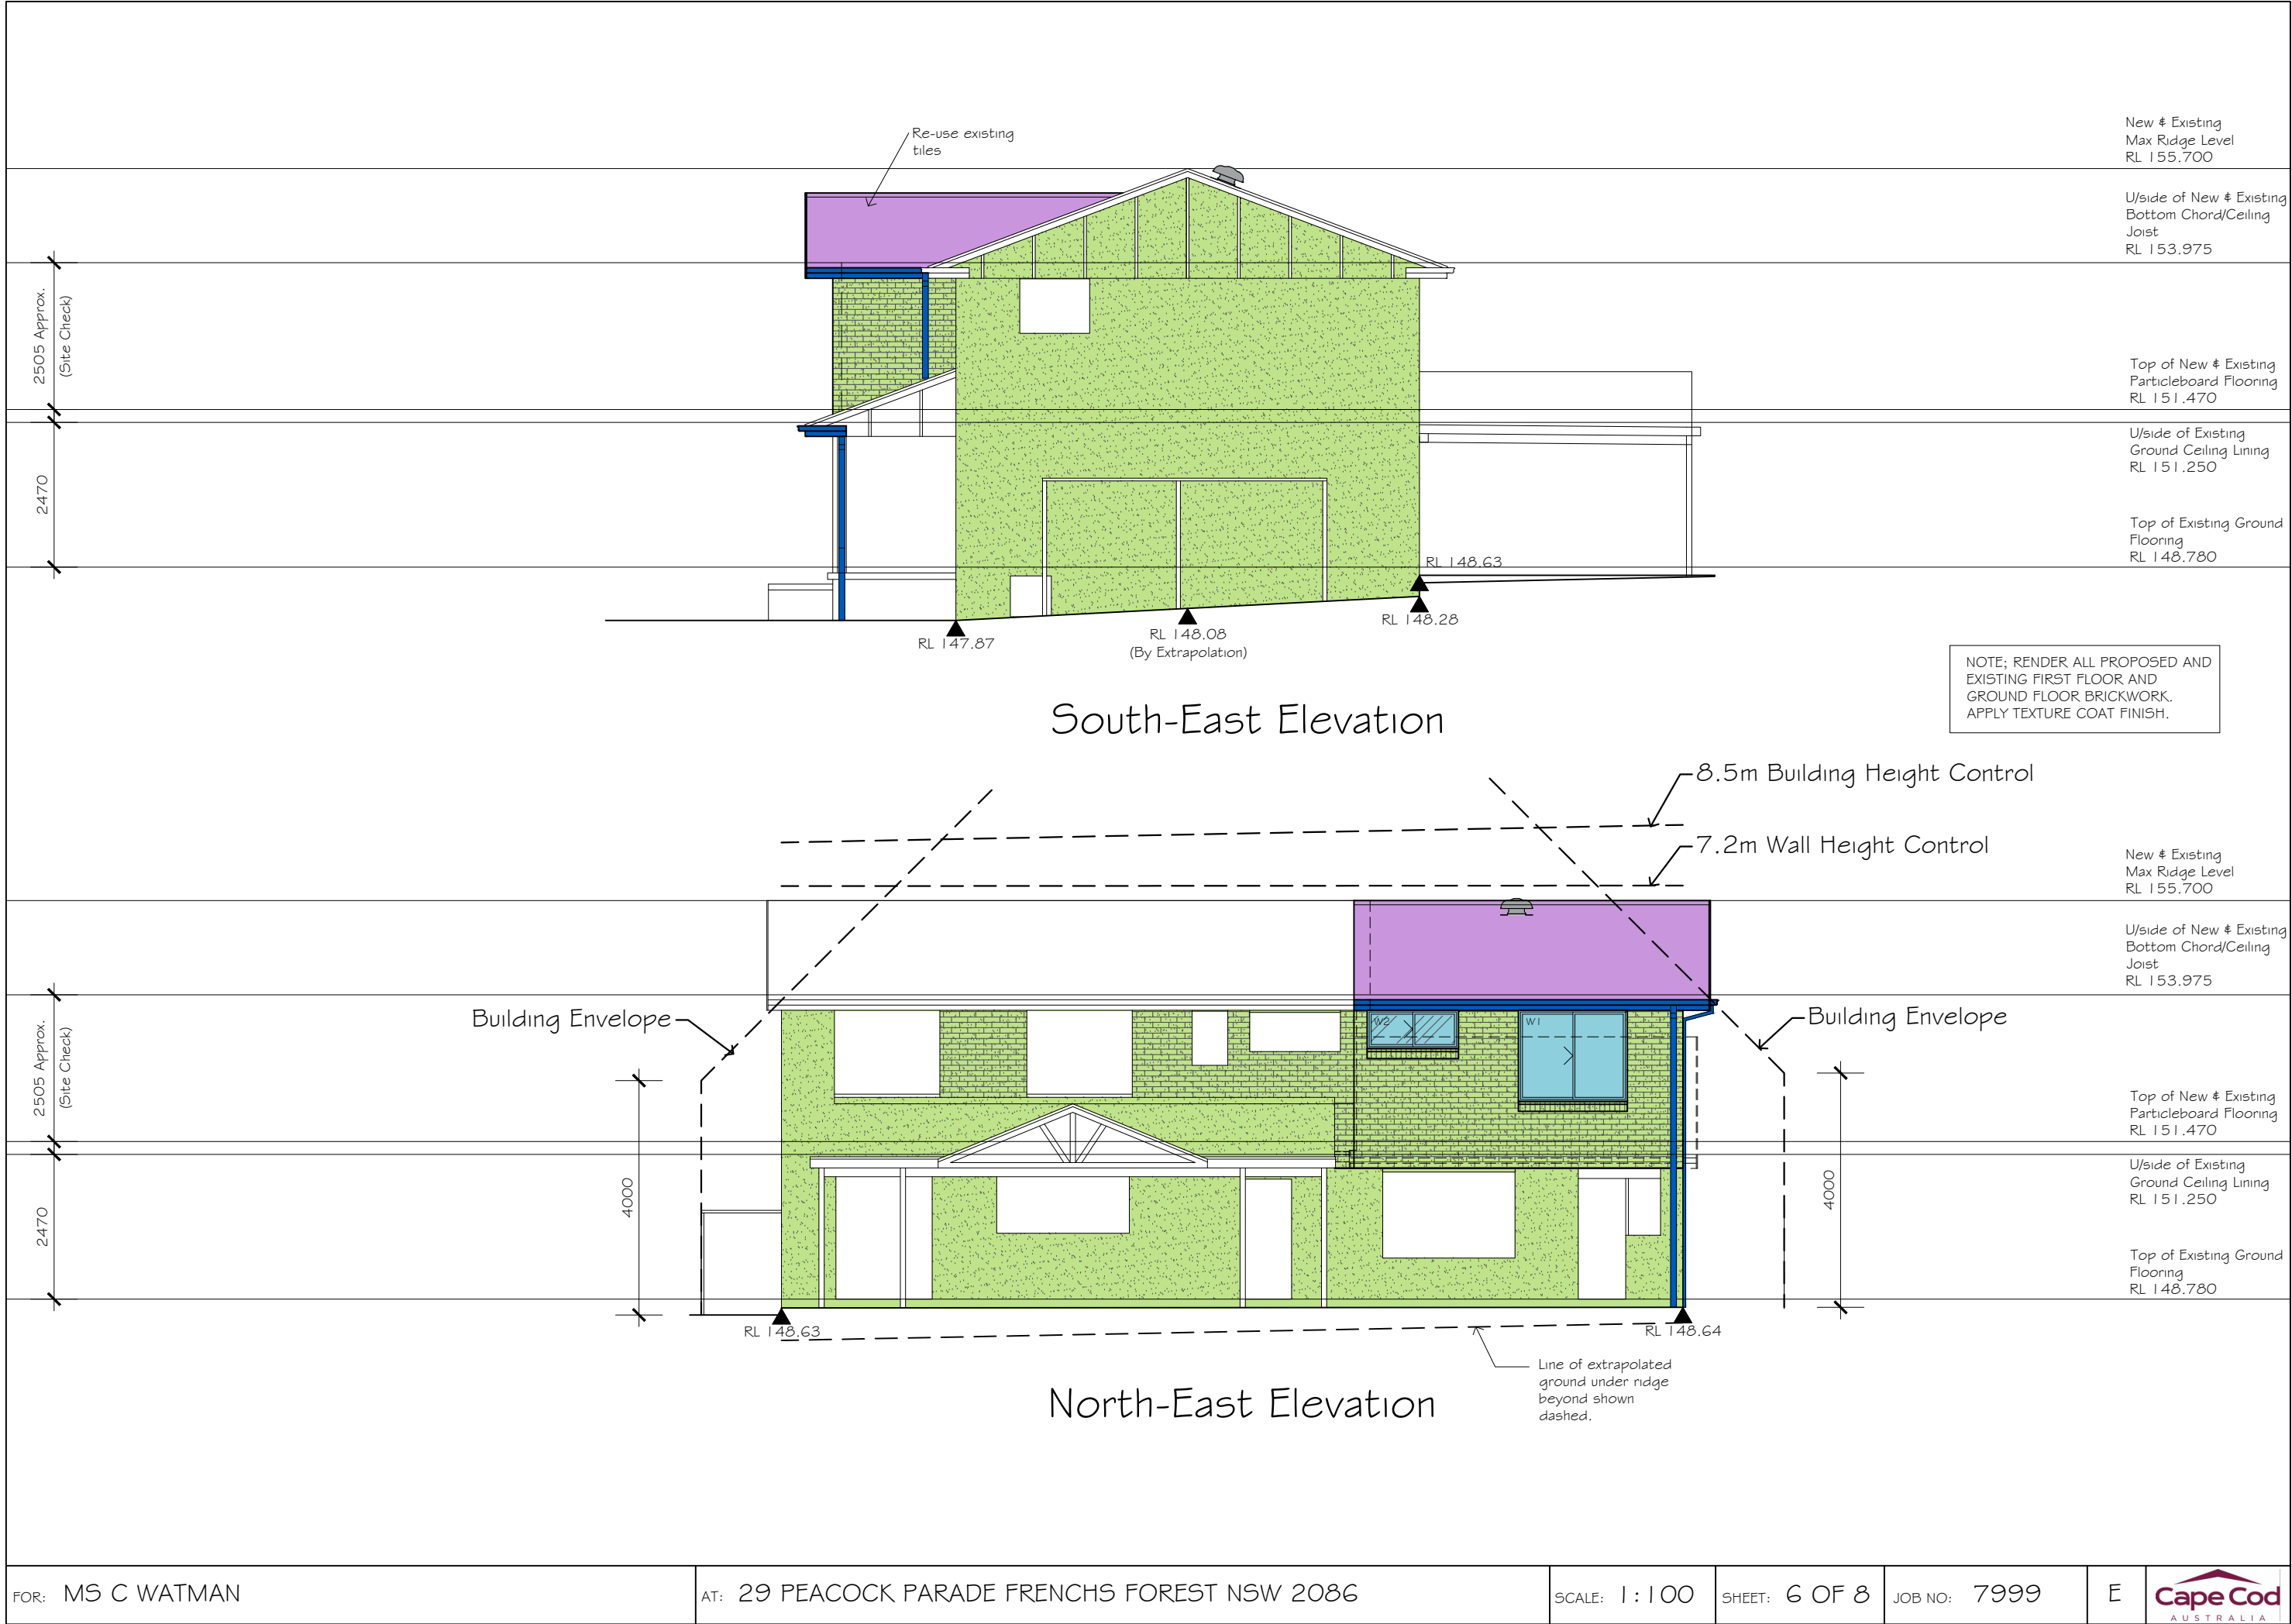

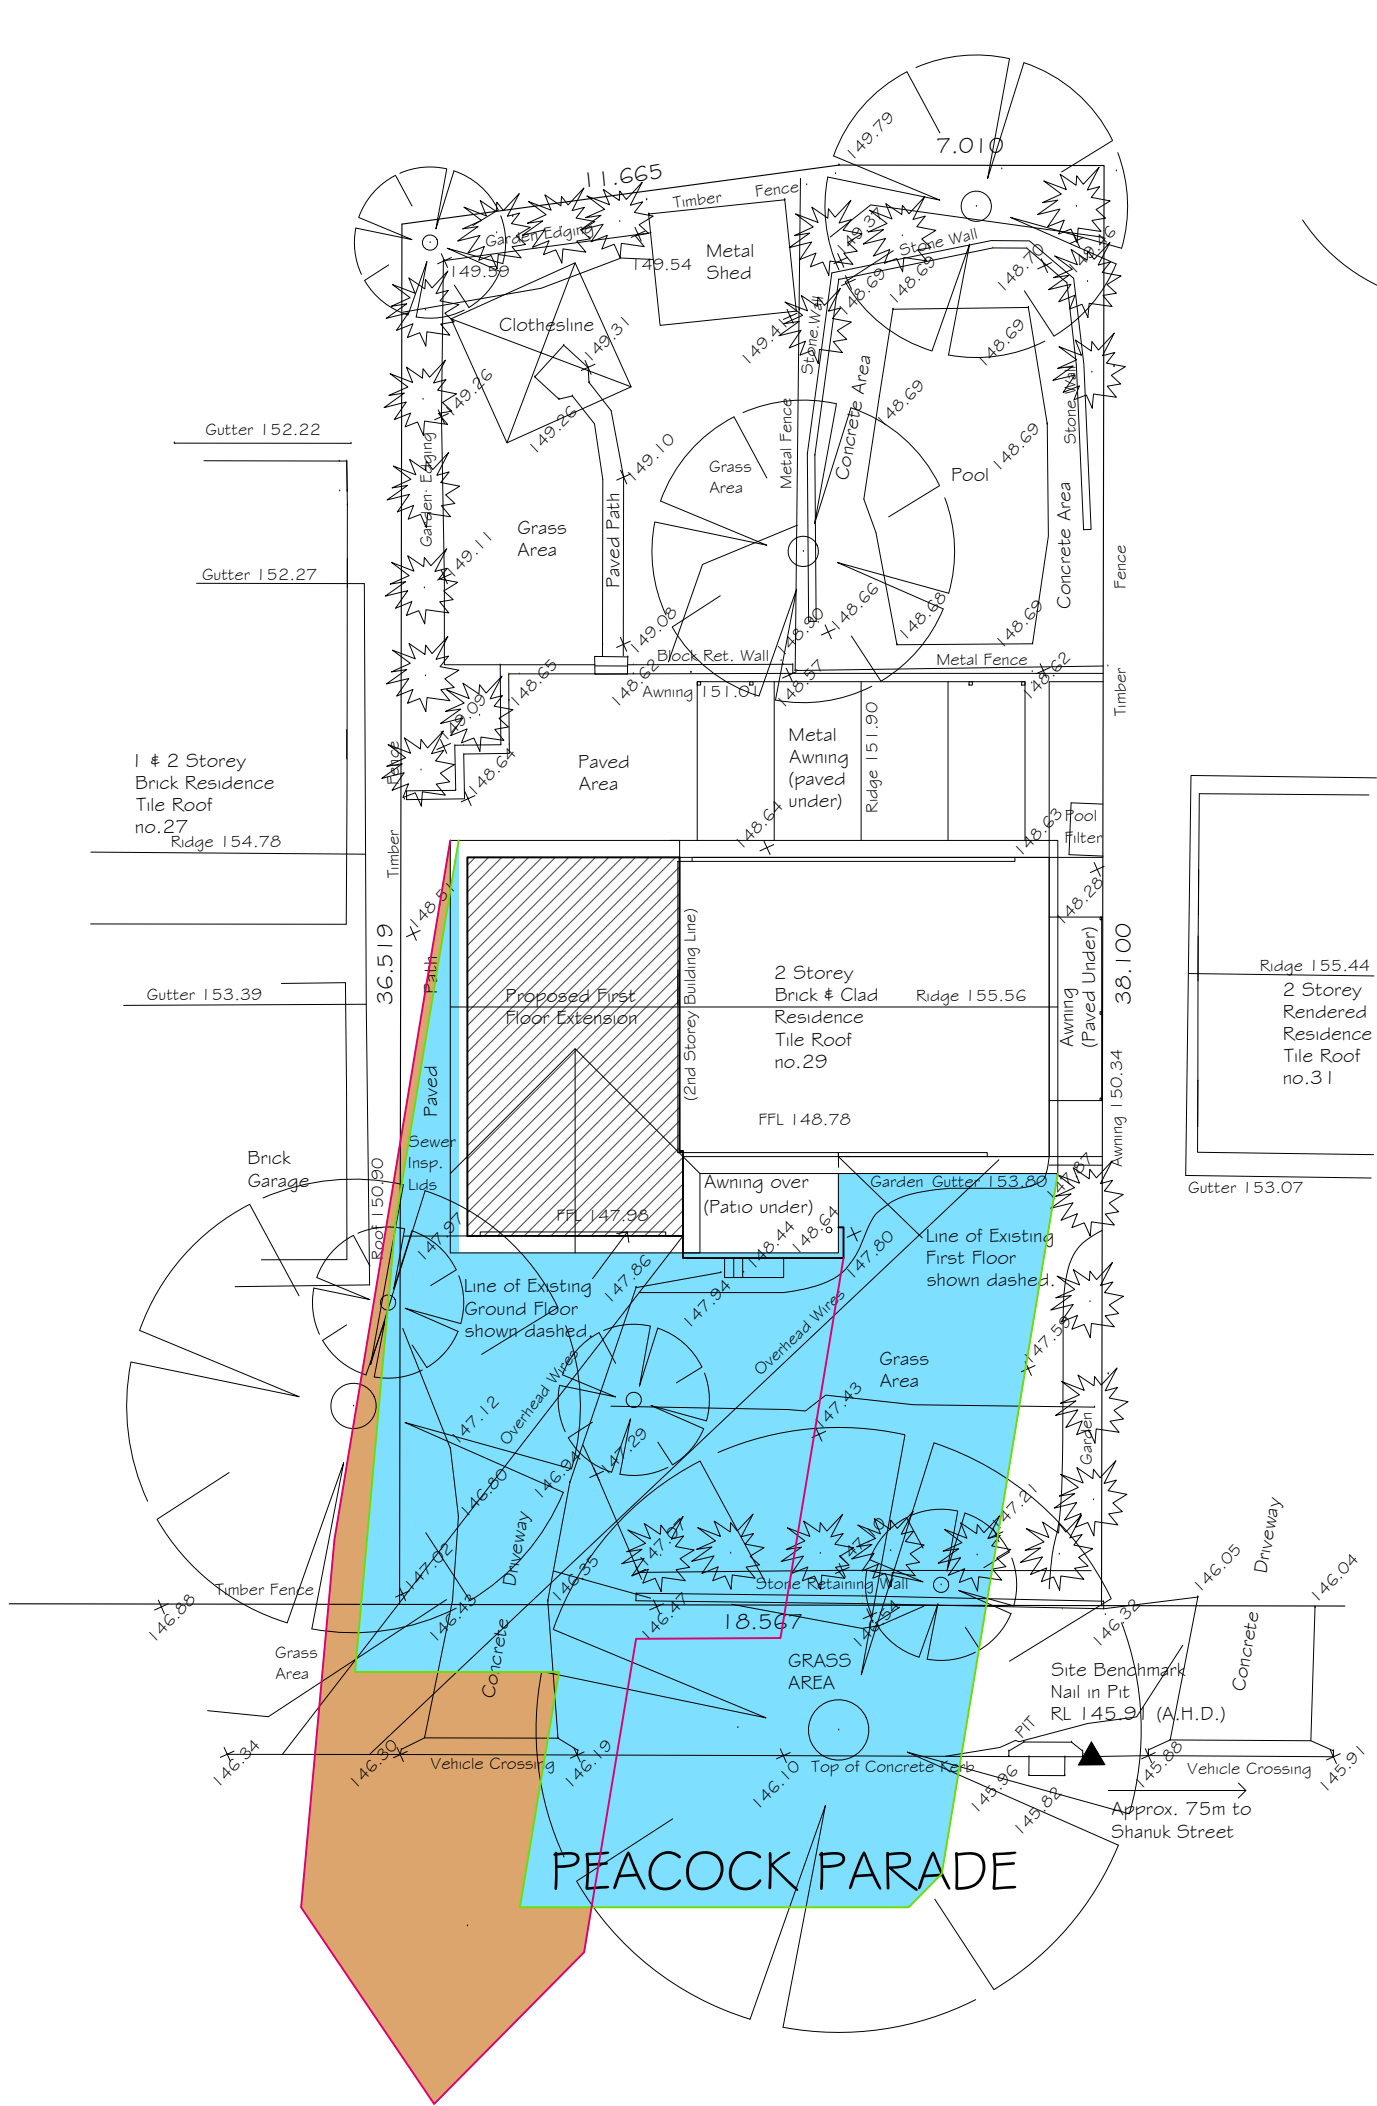

Site Plan

No. : 29
Lot. : 88
DP : 224759
AREA : 695.60m² (By Title)
: 698.30m² (By Survey)



MID WINTER SHADOW DIAGRAM

ON: JUNE 21ST AT: 9:00AM
ALTITUDE: 18° BEARING: 43°

- SHADOW OF PROPOSED ADDITION
- SHADOW OF EXISTING RESIDENCE
- SHADOW OF NEIGHBOURING RESIDENCE

Cape Cod
AUSTRALIA

A.B.N. 54 000 605 407
SUITE 41, 410 CHURCH STREET,
NORTH PARRAMATTA 2151
PHONE: (02) 9849 4444
BUILDERS LICENCE NO. 5519

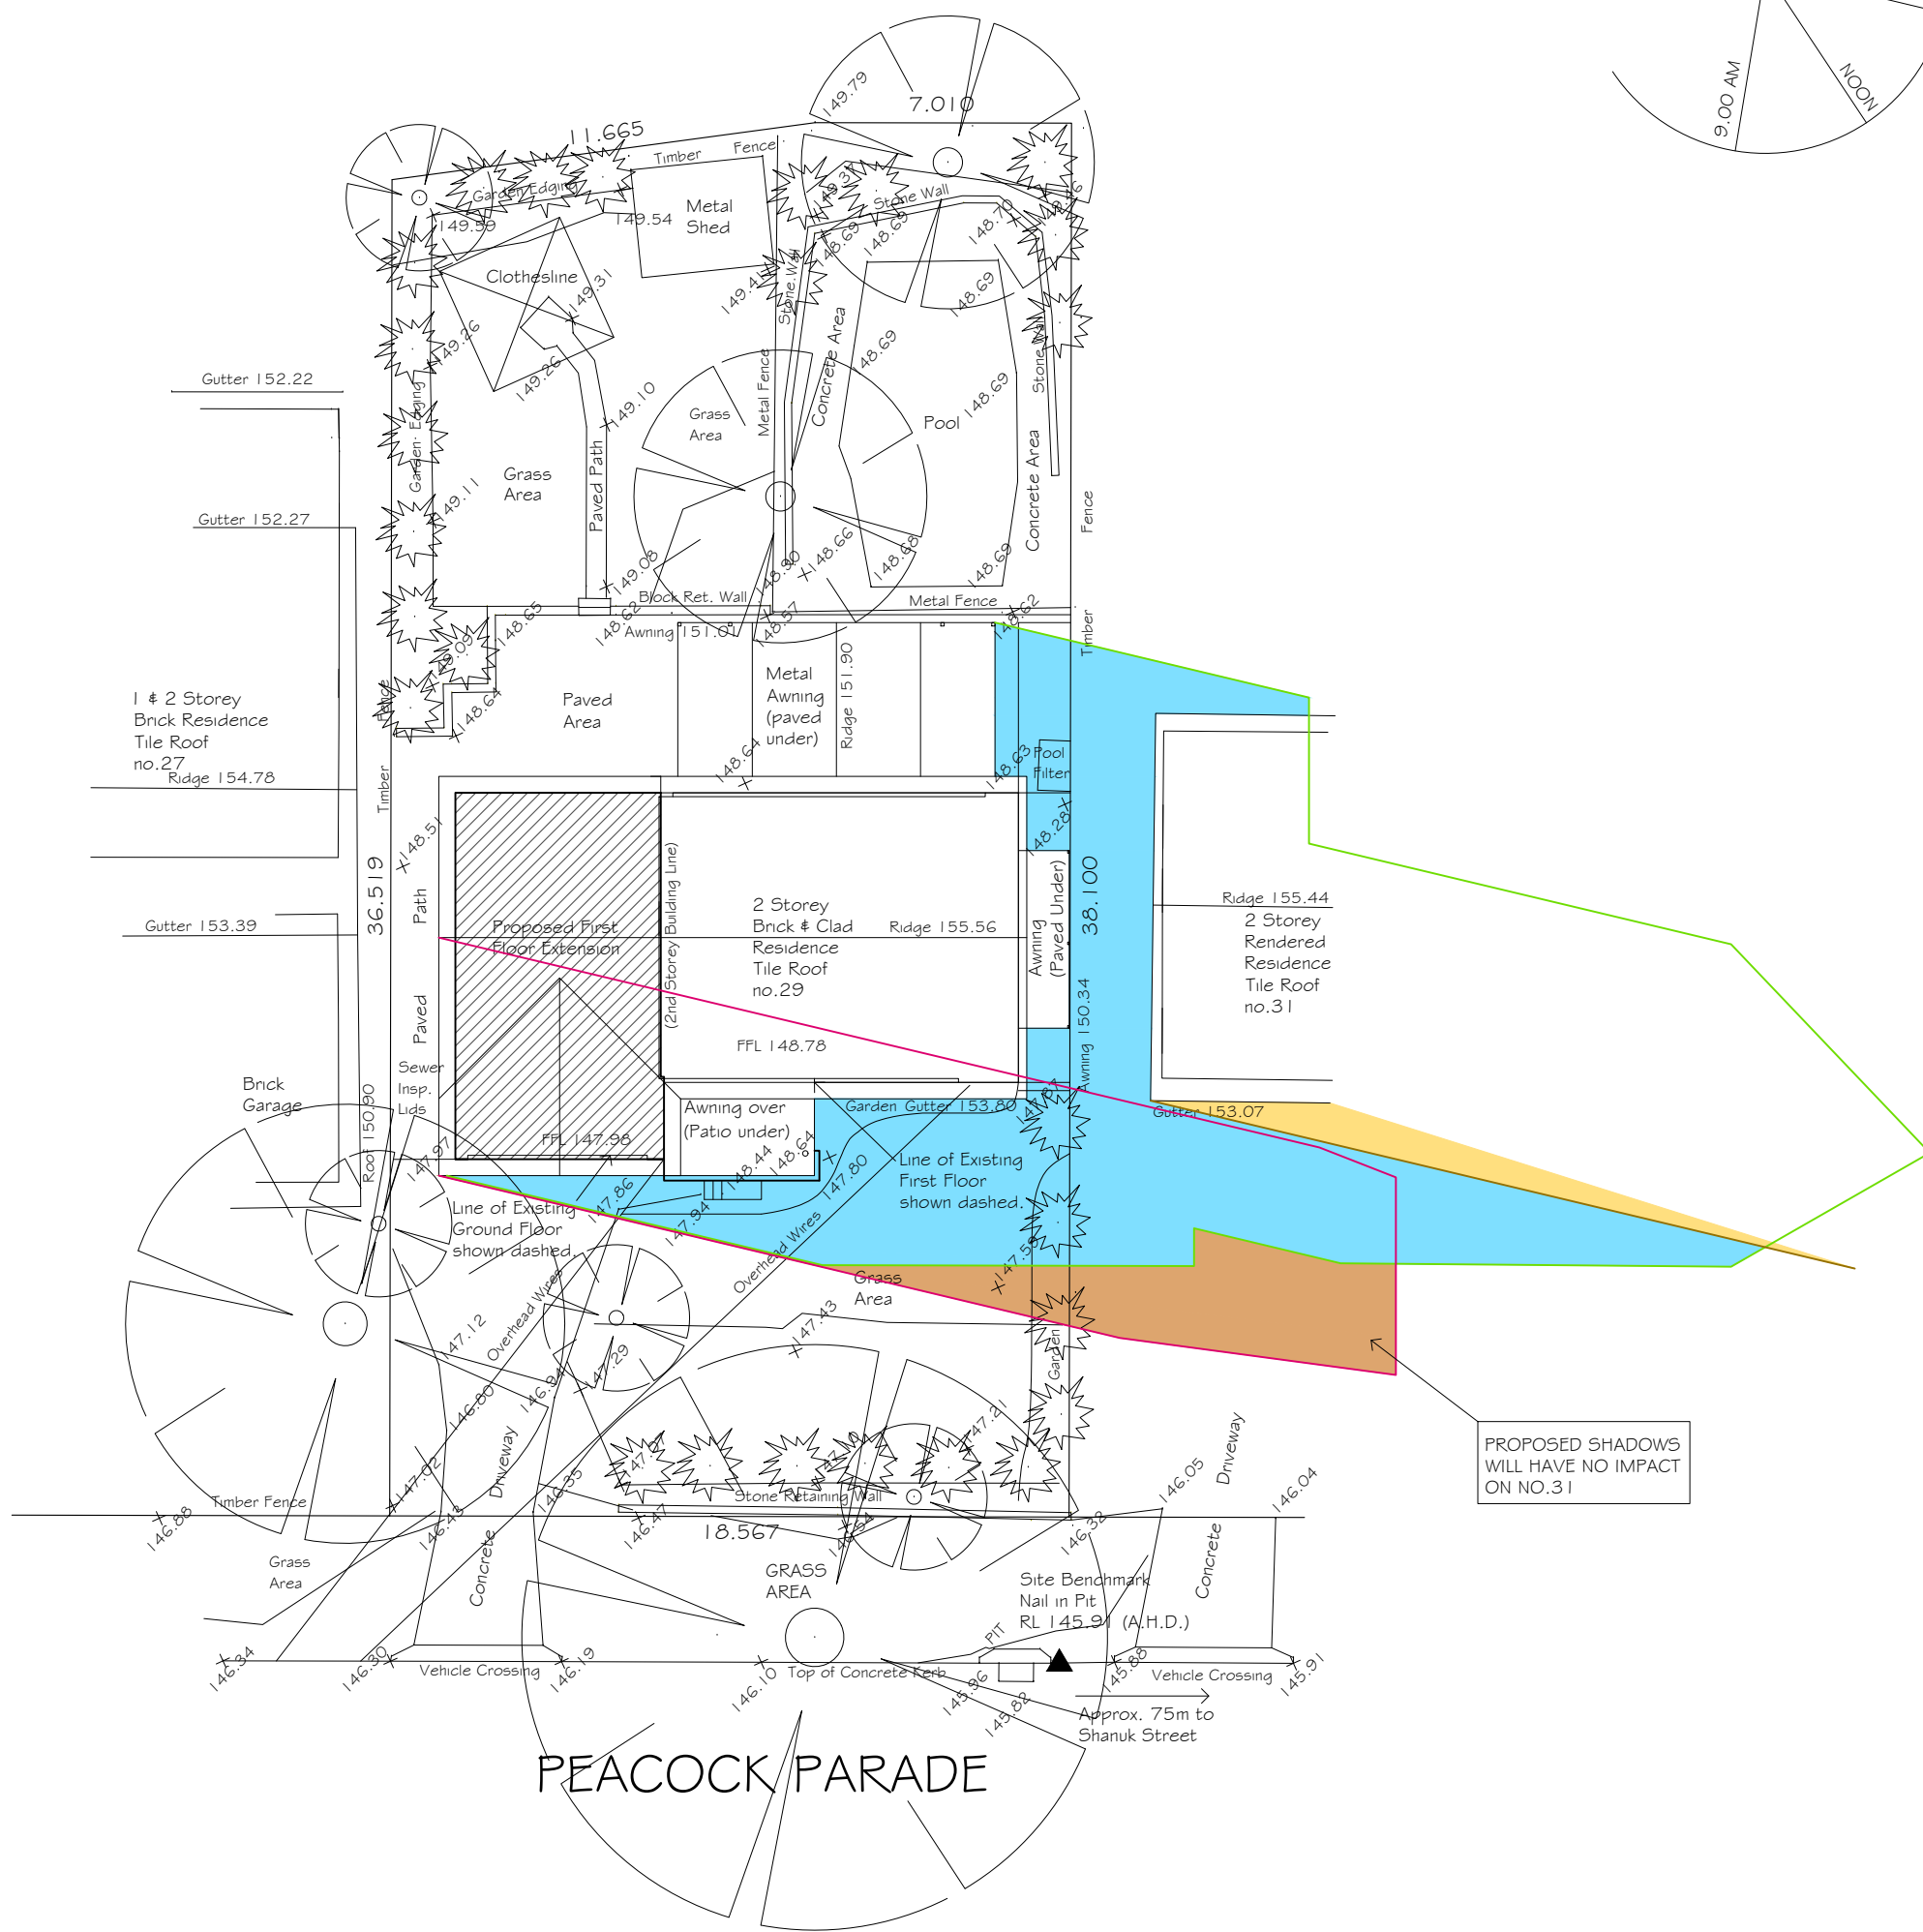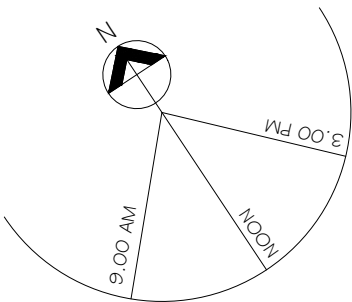

Site Plan

No. : 29
Lot. : 88
DP : 224759
AREA : 695.60m² (By Title)
: 698.30m² (By Survey)


MID WINTER
SHADOW DIAGRAM

ON: JUNE 21ST AT: 03:00PM
ALTITUDE: 18° BEARING: 43°

- SHADOW OF PROPOSED ADDITION
- SHADOW OF EXISTING RESIDENCE
- SHADOW OF NEIGHBOURING RESIDENCE



A.B.N. 54 000 605 407
SUITE 41, 410 CHURCH STREET,
NORTH PARRAMATTA 2151
PHONE: (02) 9849 4444
BUILDERS LICENCE NO. 5519

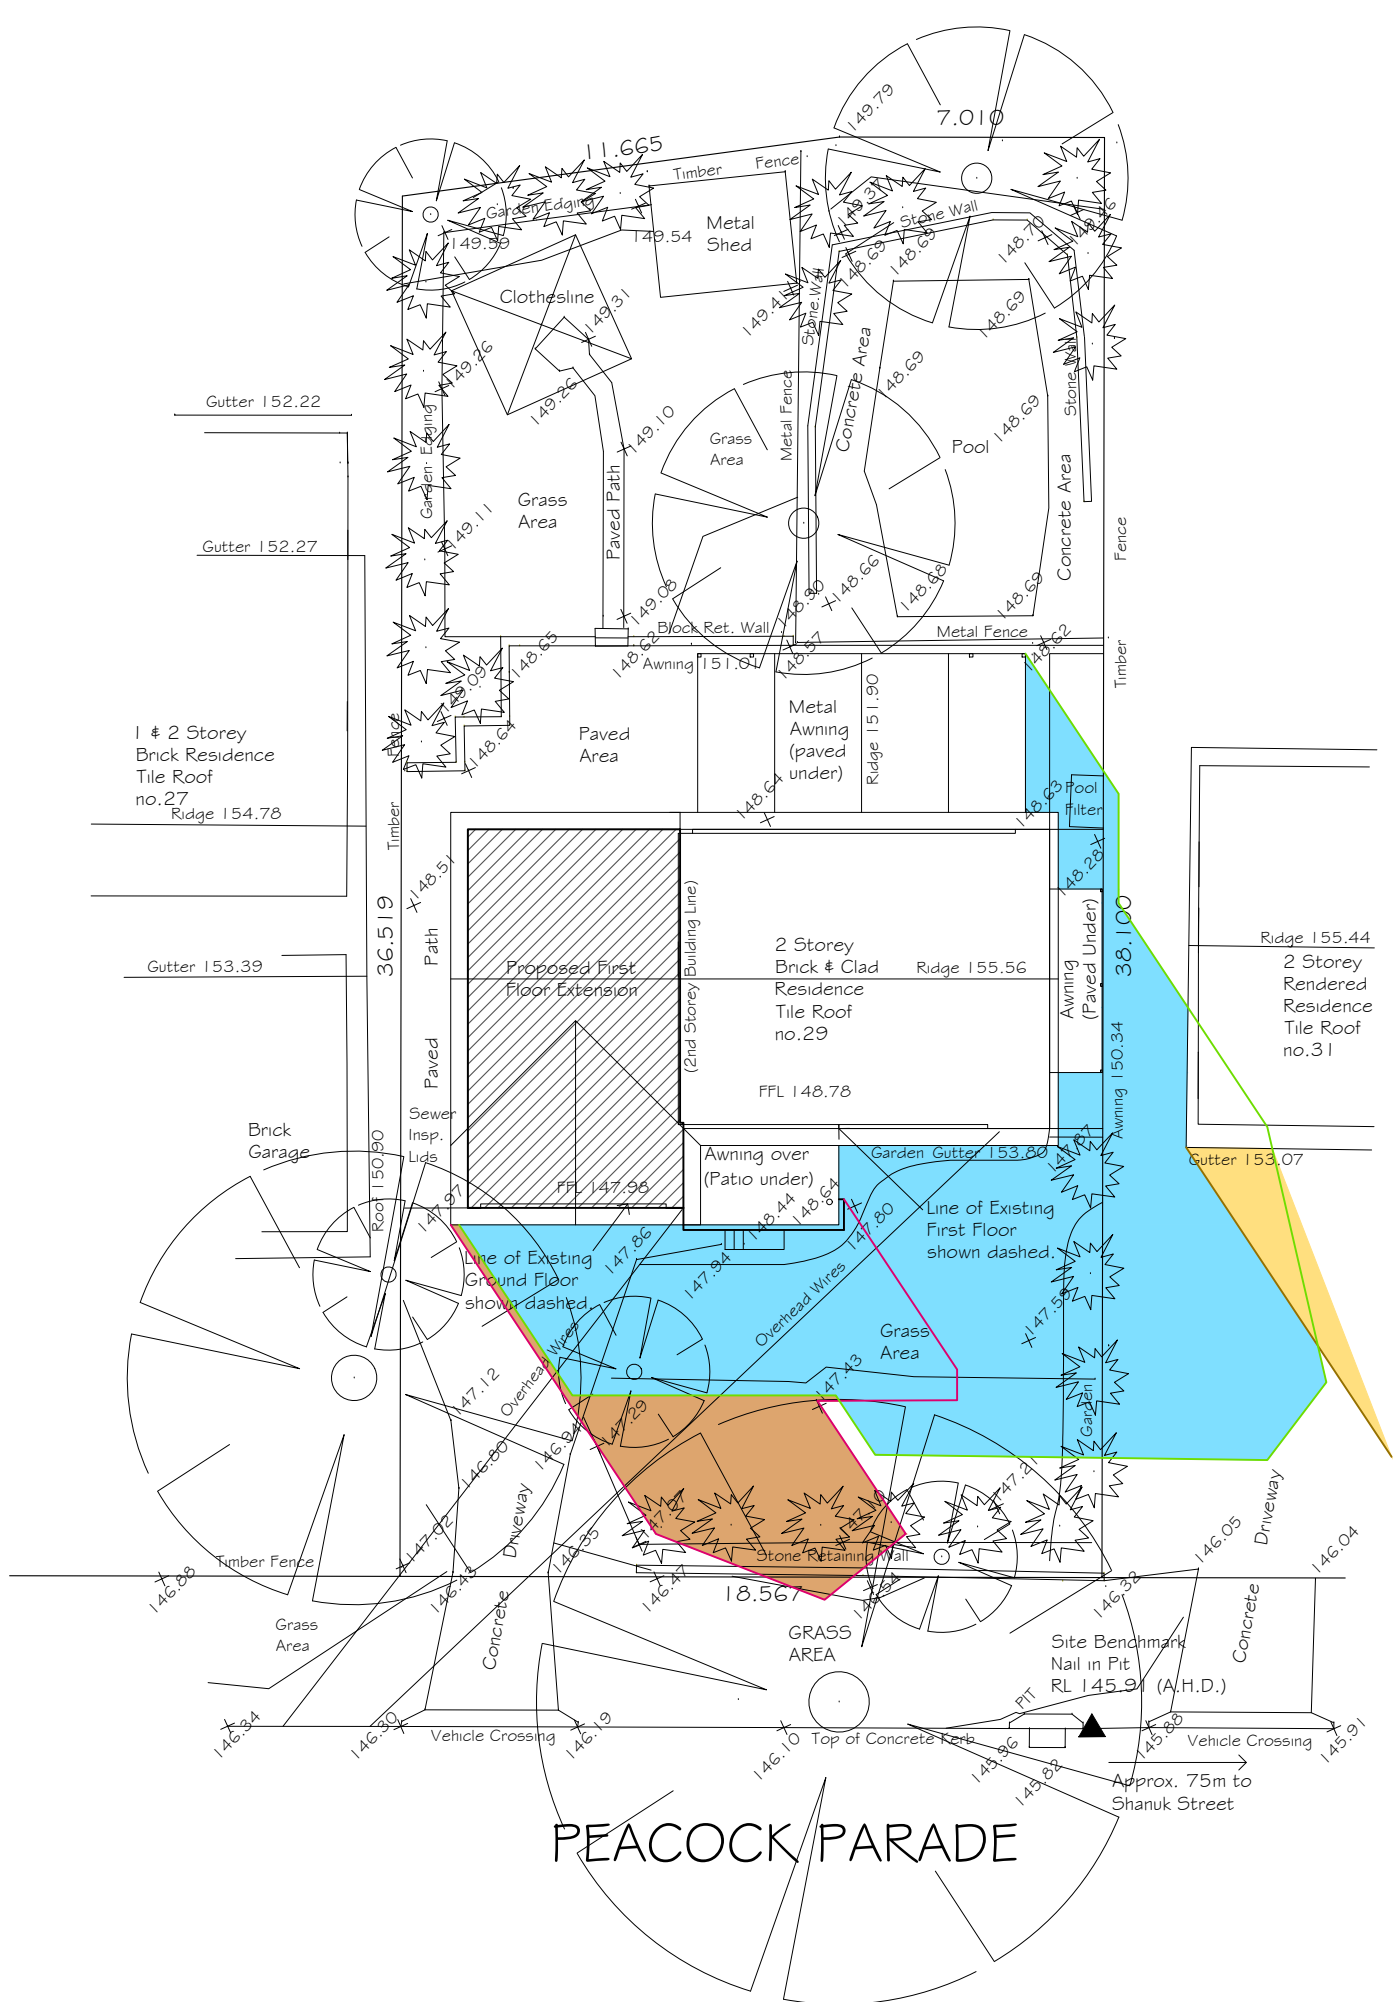

Site Plan

No. : 29
Lot. : 88
DP : 224759
AREA : 695.60m² (By Title)
: 698.30m² (By Survey)

MID WINTER
SHADOW DIAGRAM

ON: JUNE 21ST AT: 12:00NOON
ALTITUDE: 32° BEARING: 00°

- SHADOW OF PROPOSED ADDITION
- SHADOW OF EXISTING RESIDENCE
- SHADOW OF NEIGHBOURING RESIDENCE



A.B.N. 54 000 605 407
SUITE 41, 410 CHURCH STREET,
NORTH PARRAMATTA 2151
PHONE: (02) 9849 4444
BUILDERS LICENCE NO. 5519