


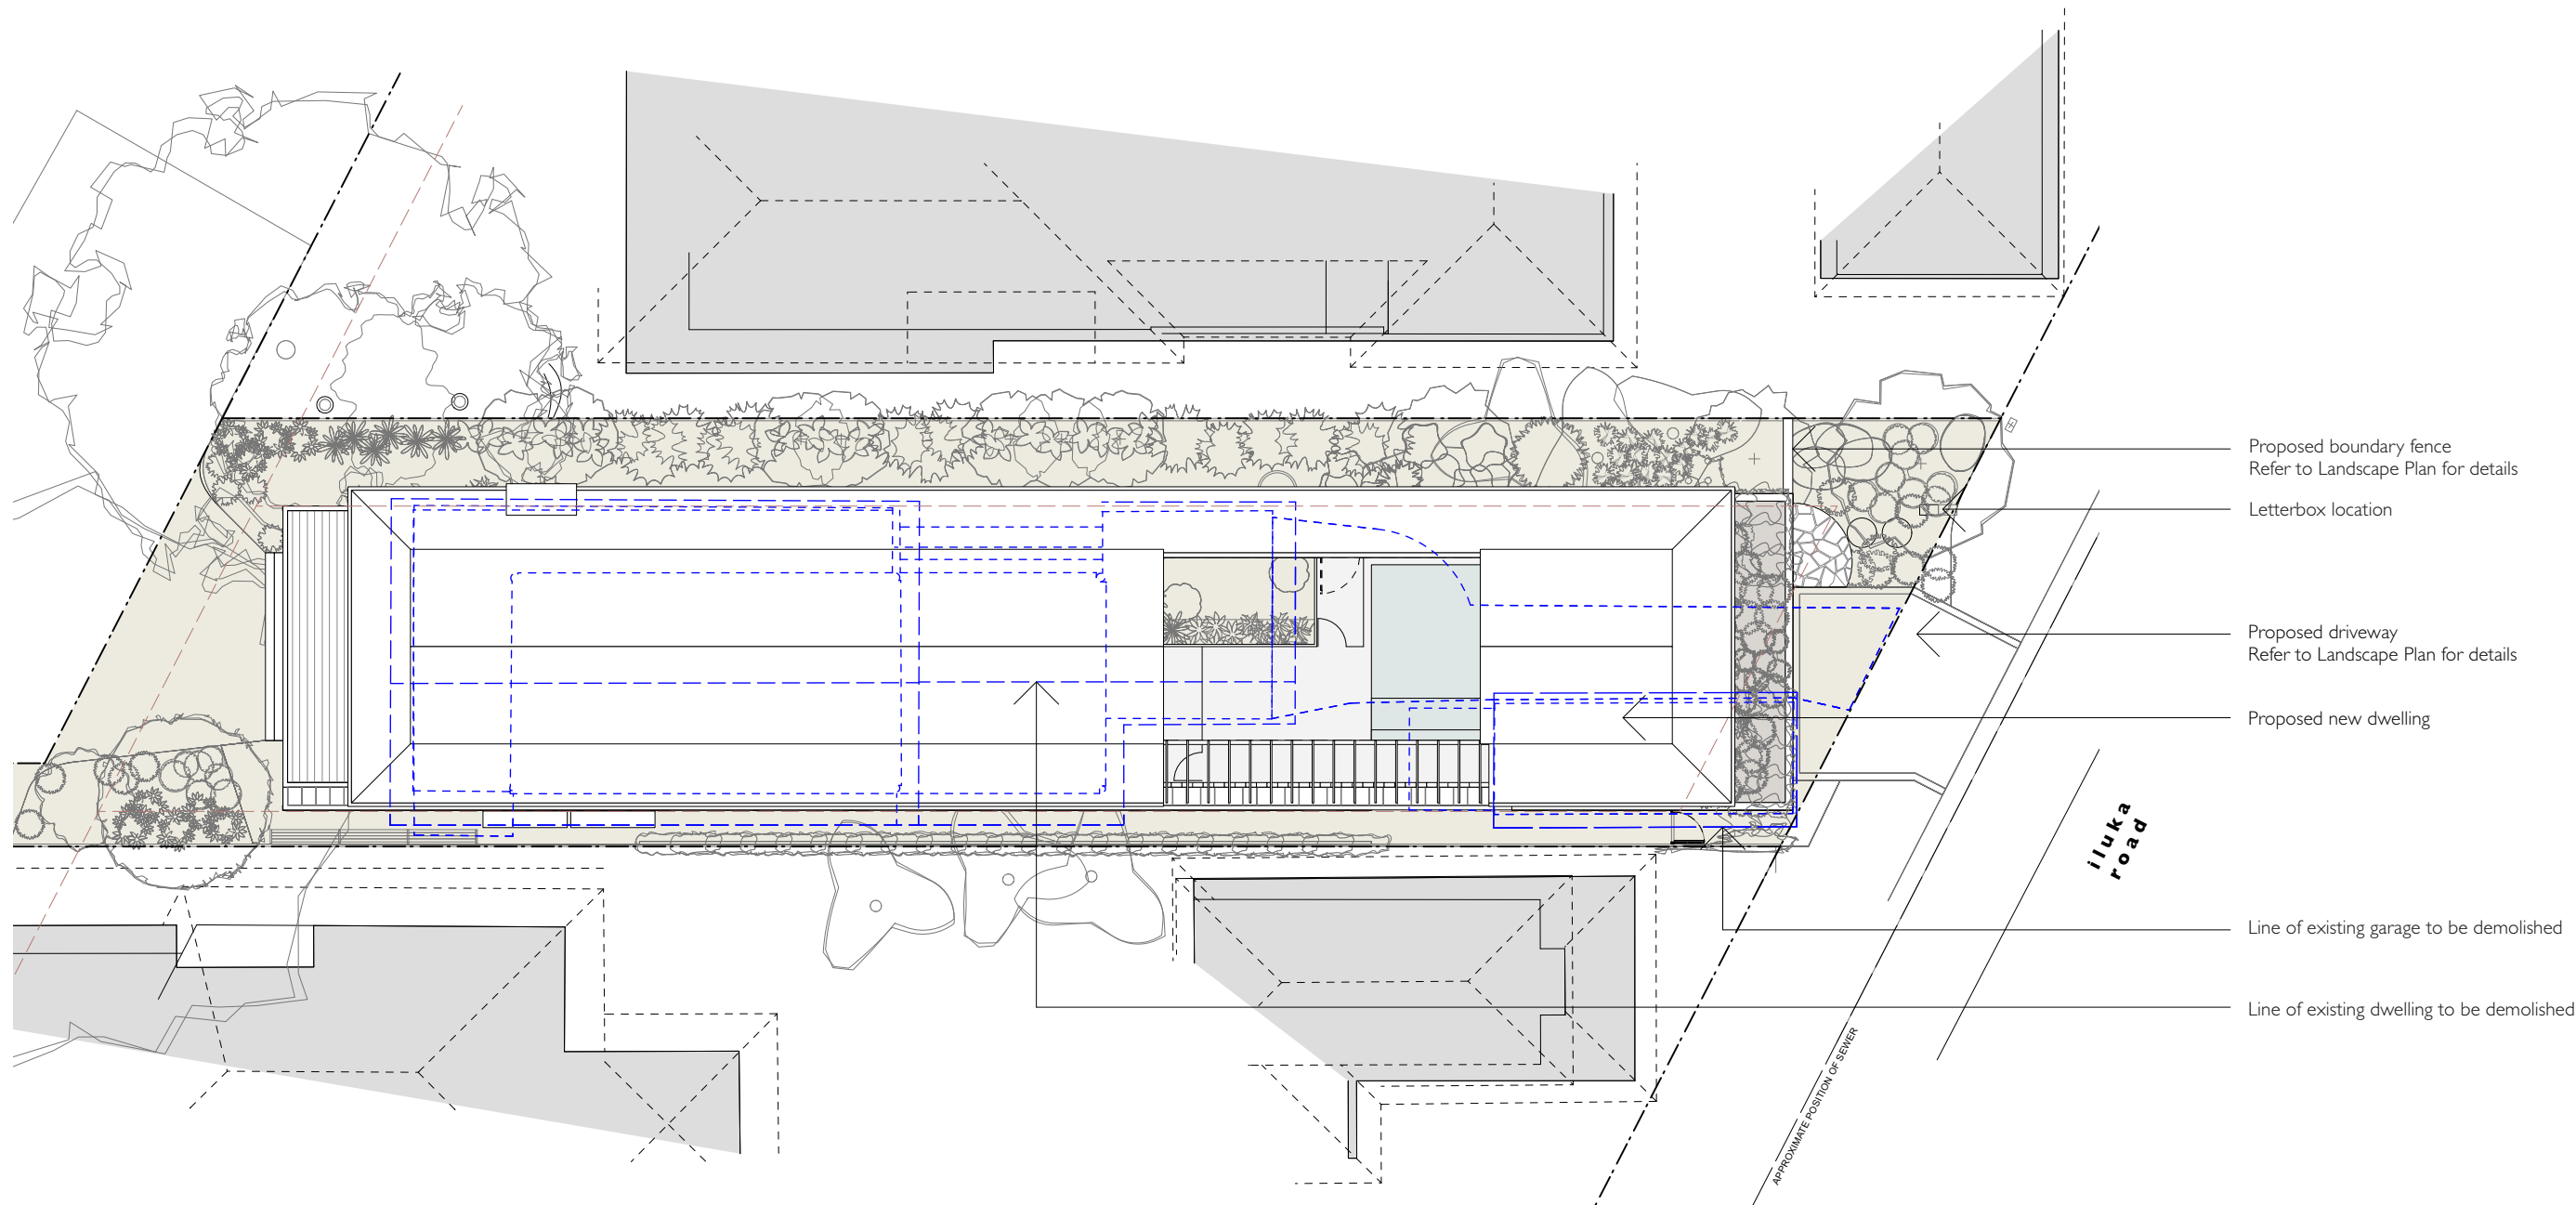

rachel hudson architect

www.rachelhudson.com.au
0410 323 564



0 1 2 3 4 5m

PLATFORD HOUSE

96 Iluka Road
Palm Beach 2108

DWG **PH-14-DA**
DATE 22.05.2023
ISSUE A
JOB # 202
SCALE 1:200 @ A2

NOTIFICATION PLAN

- LEGEND
- CG Clear glazing
 - OG Opaque glazing
 - GB Glass balustrade
 - RM Rendered masonry
 - OC Off-form concrete
 - SS Sandstone
 - WC Weatherboard cladding
 - TF Timber frame
 - LS Louvre screen
 - PS Privacy screen
 - BB Breeze blocks
 - CB Colorbond
 - DP Down pipe



rachel hudson architect

www.rachelhudson.com.au
0410 323 564

PLATFORD HOUSE

96 Iluka Road
Palm Beach 2108

DWG PH-15-DA
DATE 22.05.2023
ISSUE A
JOB # 202
SCALE 1:200 @ A2

NOTIFICATION ELEVATIONS