

BUNGAN HEAD ROAD

SHADOW AT 9.00am MID WINTER

SHADOW AT 12.00 NOON MID WINTER

SHADOW AT 3.00pm MID WINTER

BOUNDARY


BOUNDARY

BOUNDARY


N° 103

N° 101

N° 99

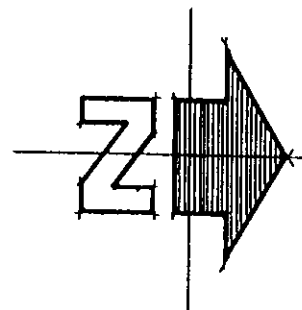

PLAN SCALE 1:200

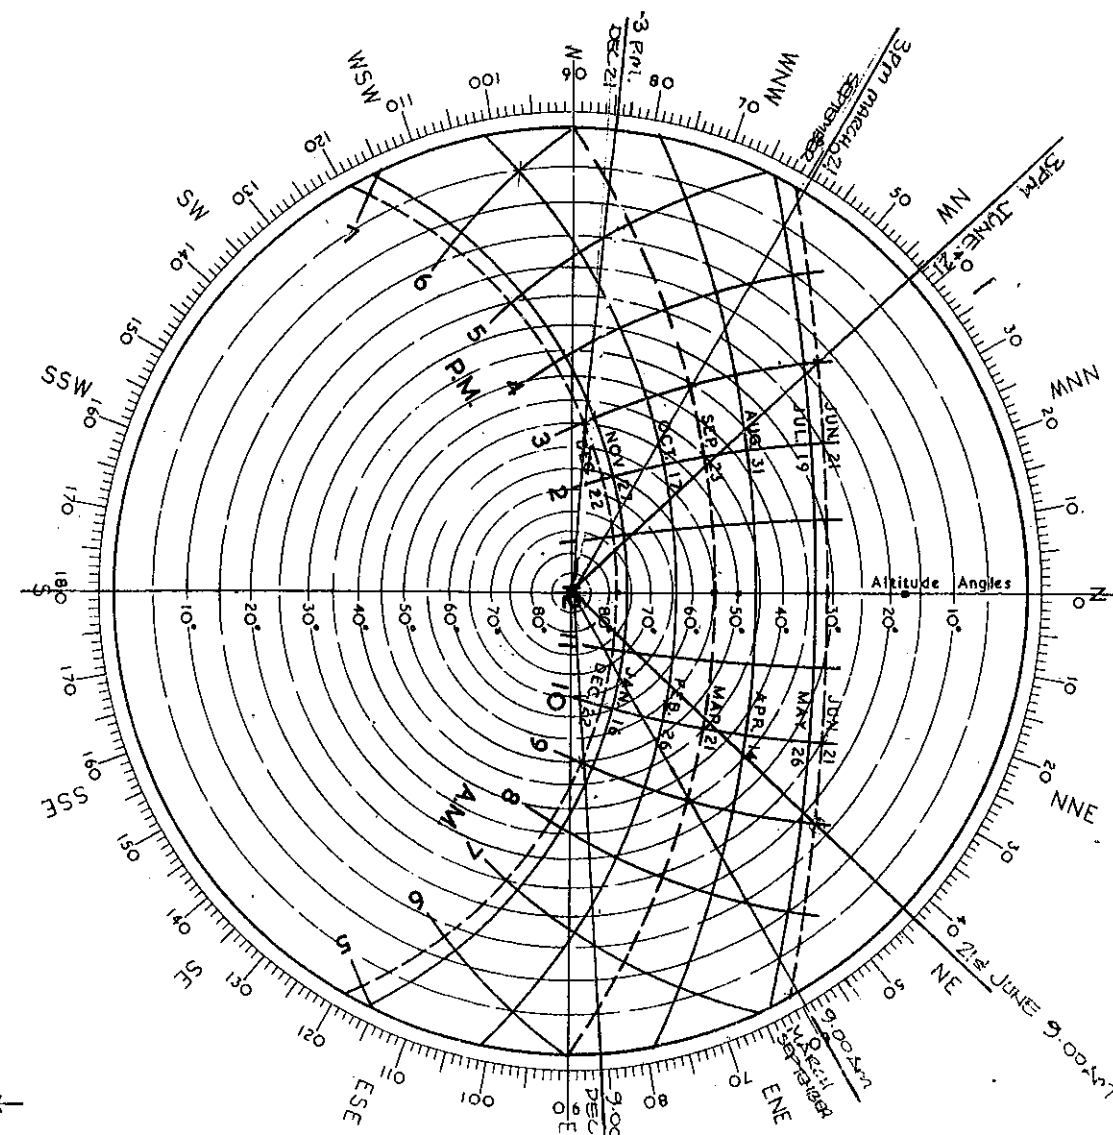

SHADOW DIAGRAMS - MID WINTER
9.00 am 12.00 noon 3.00 pm

PROPOSED CARPORT
101 BUNGAN HEAD ROAD NEWPORT
FOR MS S GARNETT & MR S McLACHLAN

DRAWING NO. 01616-01 DATE: APRIL 2016
DRAWN: Ken Yardley LOT 25 DP 10423



Telephone: 9882 3587
Fax: 9882 3572
Mobile: 0419 601 530
Email: ken@nsbdesigngroup.com.au
Web: www.nsbdesigngroup.com.au

North Shore Building Design Group

SHEET SIZE A3

Chartered member - Building Designers Australia Accreditation No. 6014
PO Box 678, Lindfield 2070 1/308 Penshurst St. Willoughby 2068 ABN: 24 569 794 584