



Existing overshadowing as approved - shown grey

No change to winter 9am overshadowing

1

Amended 9am overshadowing - additional impact (shown in orange)  
Scale: 1:200

**HOUSED**

BY NANNA LESIUK  
m:0405128186 e:nannalesiuk@housedarchitects.com

project:  
**20 PALM BEACH ROAD  
PALM BEACH  
MODIFICATIONS TO EXISTING DA**


NOTE: All work to be in accordance with Australian Standards, The Building Code of Australia, other relevant codes, and with Manufacturers' recommendations and instructions.  
**Check all dimensions** on site prior to construction. Work to figured dimensions only.  
Do not scale from drawings.  
Report any discrepancies to HOUSED for a decision before proceeding with work.  
This drawing is copyright and is the property of HOUSED and must not be used without authorisation.  
Nominated Architect Nanna Lesiuk, 10732


drawing:  
**MOD.23a PROPOSED SITE PLAN 9AMovershadowing**

status :  
**DESIGN DEVELOPMENT**

date :  
**8/9/21**

scale :  
**1:100**

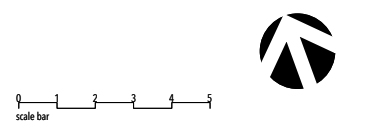

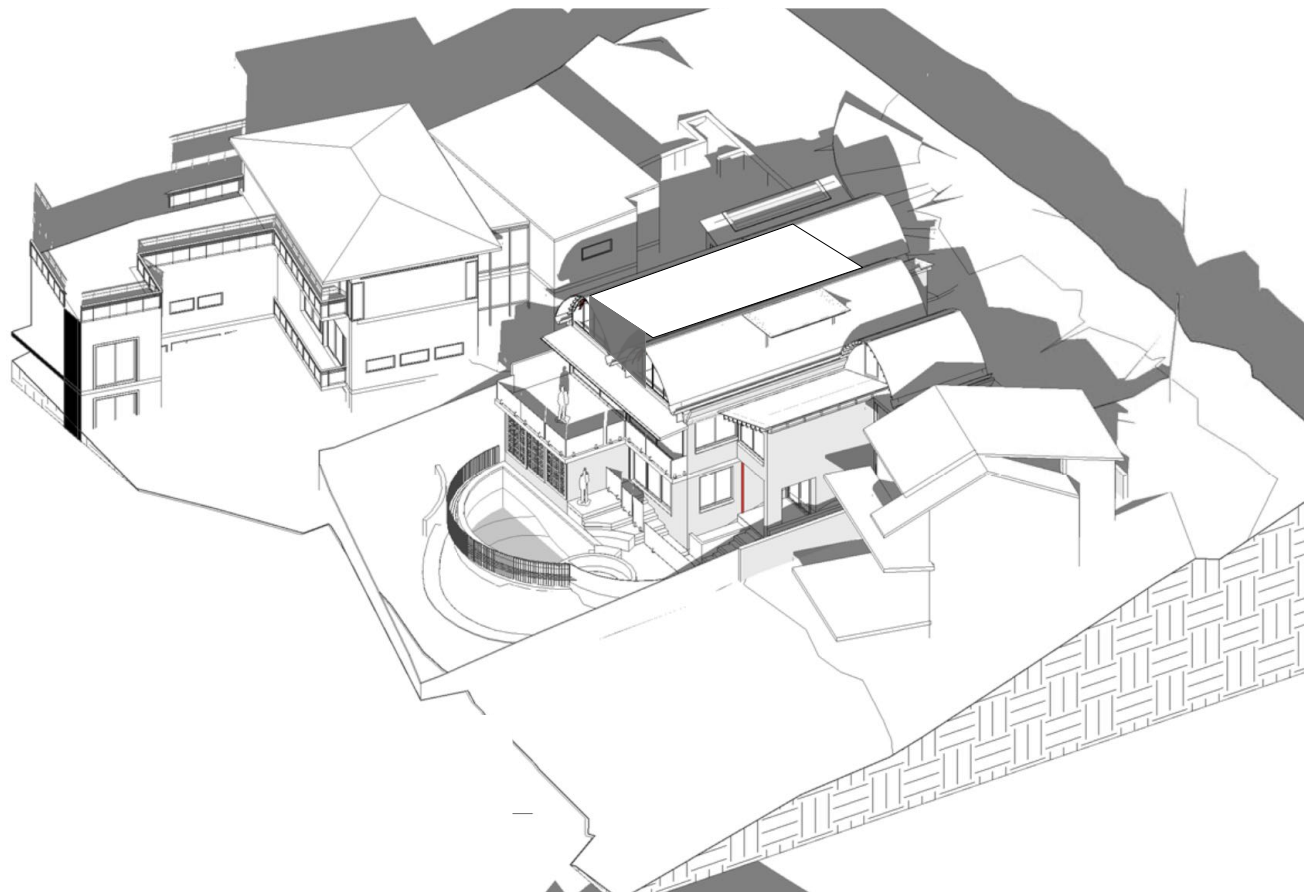

2 Amended additional impact to approved 9am overshadowing  
Scale: 1:200

**HOUSED**

BY NANNA LESIUK  
m:0405128186 e:nannalesiuk@housedarchitects.com

project:

**20 PALM BEACH ROAD  
PALM BEACH  
MODIFICATIONS TO EXISTING DA**

NOTE: All work to be in accordance with Australian Standards, The Building Code of Australia, other relevant codes, and with Manufacturers' recommendations and instructions.  
**Check all dimensions** on site prior to construction. Work to figured dimensions only.  
Do not scale from drawings.  
Report any discrepancies to HOUSED for a decision before proceeding with work.  
This drawing is copyright and is the property of HOUSED and must not be used without authorisation.  
Nominated Architect Nanna Lesiuk, 10732

drawing:

**MOD.23a -2 PROPOSED SITE PLAN 9AMovershadowing**

status :


**DESIGN DEVELOPMENT**

date :

**8/9/21**

scale :

**1:100**

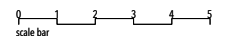



Existing overshadowing as approved - shown grey

2 Amended midday shadows (shown in orange)  
Scale: 1:200

**HOUSED**


BY NANNA LESIUK  
m:0405128186 e:nannalesiuk@housedarchitects.com

project:  
**20 PALM BEACH ROAD  
PALM BEACH  
MODIFICATIONS TO EXISTING DA**


NOTE: All work to be in accordance with Australian Standards, The Building Code of Australia, other relevant codes, and with Manufacturers' recommendations and instructions.  
**Check all dimensions** on site prior to construction. Work to figured dimensions only.  
Do not scale from drawings.  
Report any discrepancies to HOUSED for a decision before proceeding with work.  
This drawing is copyright and is the property of HOUSED and must not be used without authorisation.  
Nominated Architect Nanna Lesiuk, 10732

drawing:  
**MOD.23b PROPOSED SITE PLAN 12 overshadowing**  
  
status :  
**DESIGN DEVELOPMENT**

date :  
**8/9/21**  
  
scale :  
**1:100**

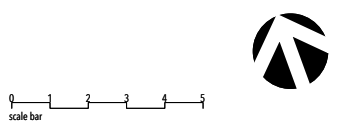



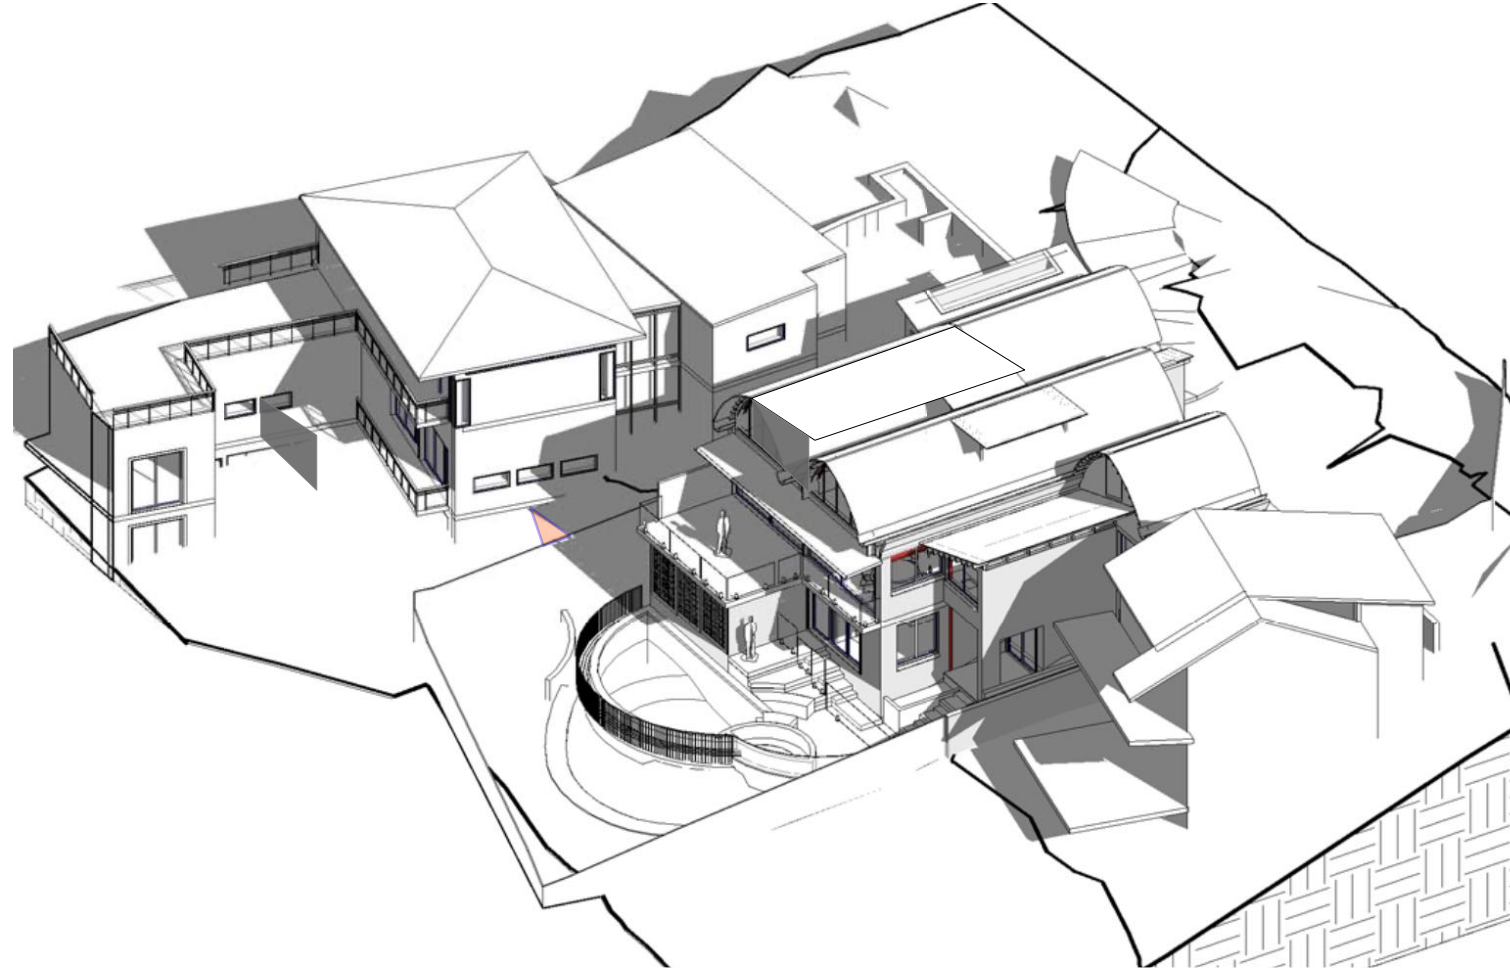

1 Amended midday overshadowing additional impact (shown in orange)  
Scale: 1:200

**HOUSED**

BY NANNA LESIUK  
m:0405128186 e:nannalesiuk@housedarchitects.com

project:  
**20 PALM BEACH ROAD  
PALM BEACH  
MODIFICATIONS TO EXISTING DA**


NOTE: All work to be in accordance with Australian Standards, The Building Code of Australia, other relevant codes, and with Manufacturers' recommendations and instructions.  
**Check all dimensions** on site prior to construction. Work to figured dimensions only.  
Do not scale from drawings.  
Report any discrepancies to HOUSED for a decision before proceeding with work.  
This drawing is copyright and is the property of HOUSED and must not be used without authorisation.  
Nominated Architect Nanna Lesiuk, 10732

drawing:  
**MOD.23b PROPOSED SITE PLAN 12 overshadowing**

status :  
**DESIGN DEVELOPMENT**

date :  
**8/9/21**

scale :  
**1:100**

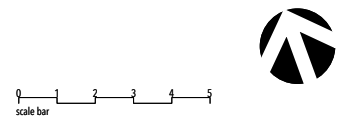



Existing overshadowing as approved - shown grey

2

Amended 3pm shadows (shown in orange)  
Scale: 1:200

**HOUSED**

BY NANNA LESIUK  
m:0405128186 e:nannalesiuk@housedarchitects.com

project:  
**20 PALM BEACH ROAD  
PALM BEACH  
MODIFICATIONS TO EXISTING DA**

NOTE: All work to be in accordance with Australian Standards, The Building Code of Australia, other relevant codes, and with Manufacturers' recommendations and instructions.  
**Check all dimensions** on site prior to construction. Work to figured dimensions only.  
Do not scale from drawings.  
Report any discrepancies to HOUSED for a decision before proceeding with work.  
This drawing is copyright and is the property of HOUSED and must not be used without authorisation.  
Nominated Architect Nanna Lesiuk, 10732


drawing:  
MOD.23c PROPOSED SITE PLAN 3PM overshadowing

status:  
DESIGN DEVELOPMENT

date:  
8/9/21

scale:  
1:100



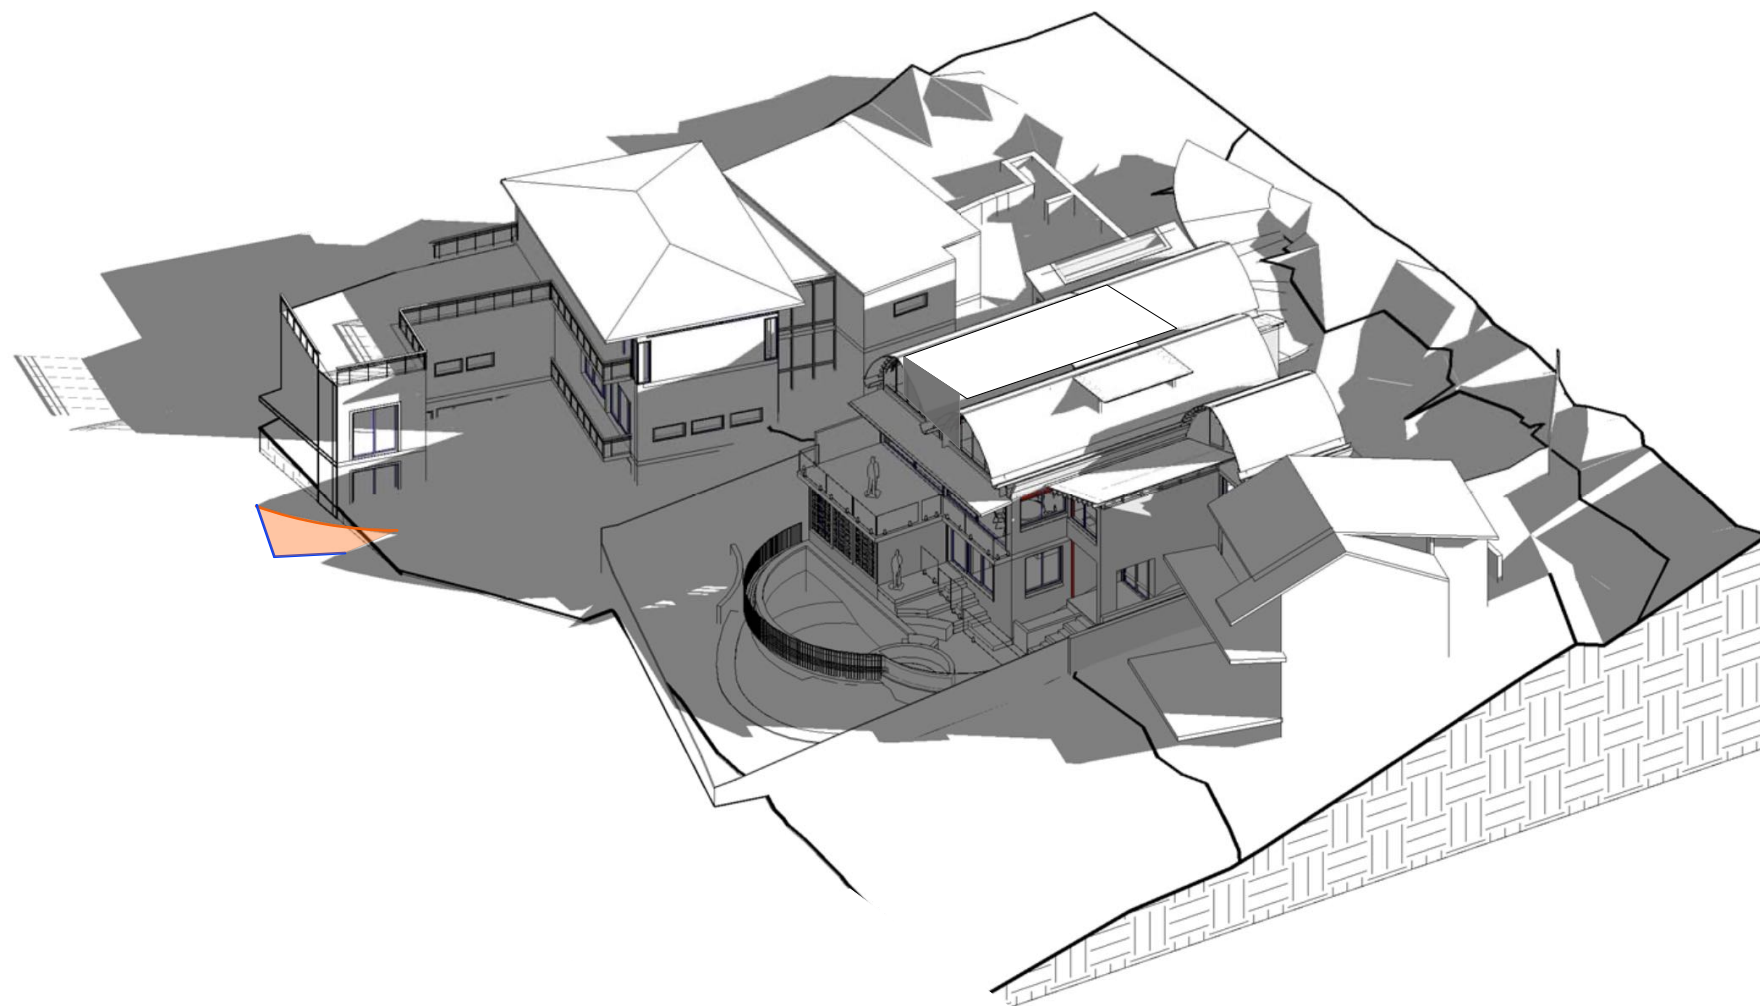

2 Amended 3pm overshadowing (orange)  
Scale: 1:200

**HOUSED**

BY NANNA LESIUK  
m:0405128186 e:nannalesiuk@housedarchitects.com

project:  
**20 PALM BEACH ROAD  
PALM BEACH  
MODIFICATIONS TO EXISTING DA**

NOTE: All work to be in accordance with Australian Standards, The Building Code of Australia, other relevant codes, and with Manufacturers' recommendations and instructions.  
**Check all dimensions** on site prior to construction. Work to figured dimensions only.  
Do not scale from drawings.  
Report any discrepancies to HOUSED for a decision before proceeding with work.  
This drawing is copyright and is the property of HOUSED and must not be used without authorisation.  
Nominated Architect Nanna Lesiuk, 10732

drawing:  
**MOD.23c-2 PROPOSED SITE PLAN 3PM overshadowing**

status :  
**DESIGN DEVELOPMENT**

date :  
**8/9/21**

scale :  
**1:100**

