


NOTES:-
1.REFER TO DRAWING S1 FOR NOTES.

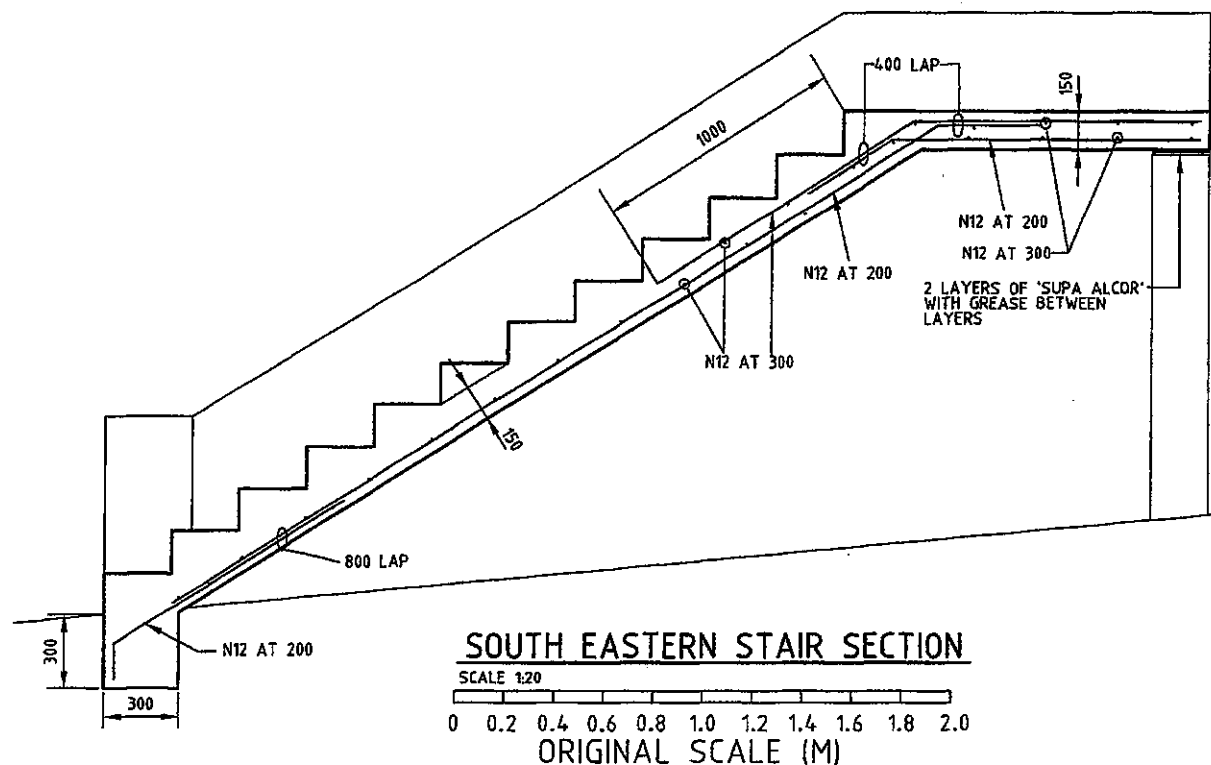

DESIGNER: CHARLES F. BLUNT P.E. (AUST.) MEMBERSHIP NO. 155 985		ARCHITECT: SIMON ROSEWELL PTY LTD L1/167 PITTWATER ROAD MANLY NSW 2095 TELEPHONE No. 9976 3005		PROJECT DESCRIPTION: PROPOSED ADDITIONS AND ALTERATIONS at 28 REDDALL STREET MANLY for STEVEN MASON		DRAWING TITLE: SOUTH EASTERN STAIR SECTION	
CONSULTING CIVIL & STRUCTURAL ENGINEERS: SUITE 902, LEVEL 9, 220 PACIFIC HWY, CROWS NEST A.C.N. 001 814 384 TEL: 9460 4245 FAX: 9460 4246		CONTRACTOR: J.S. C.F.B. P.J.B.		DATE: 09/07/13		DRAWING No.: 5534 - S07 of	
THE DRAWING IS SUBJECT TO COPYRIGHT. CONTRACTORS MUST VERIFY ALL DIMENSIONS ON SITE BEFORE COMMENCING WORK OR MAKING ANY SHOP DRAWINGS.		REVISION: 1. DESCRIPTION 2. DATE 3. SIGN		REVISION: 1. DESCRIPTION 2. DATE 3. SIGN		REVISION: 1. DESCRIPTION 2. DATE 3. SIGN	
DRAWING SCALE: AS SHOWN		PLOT SCALE: 1:100		5534 - S07 of		A	