


March 22: 9.00

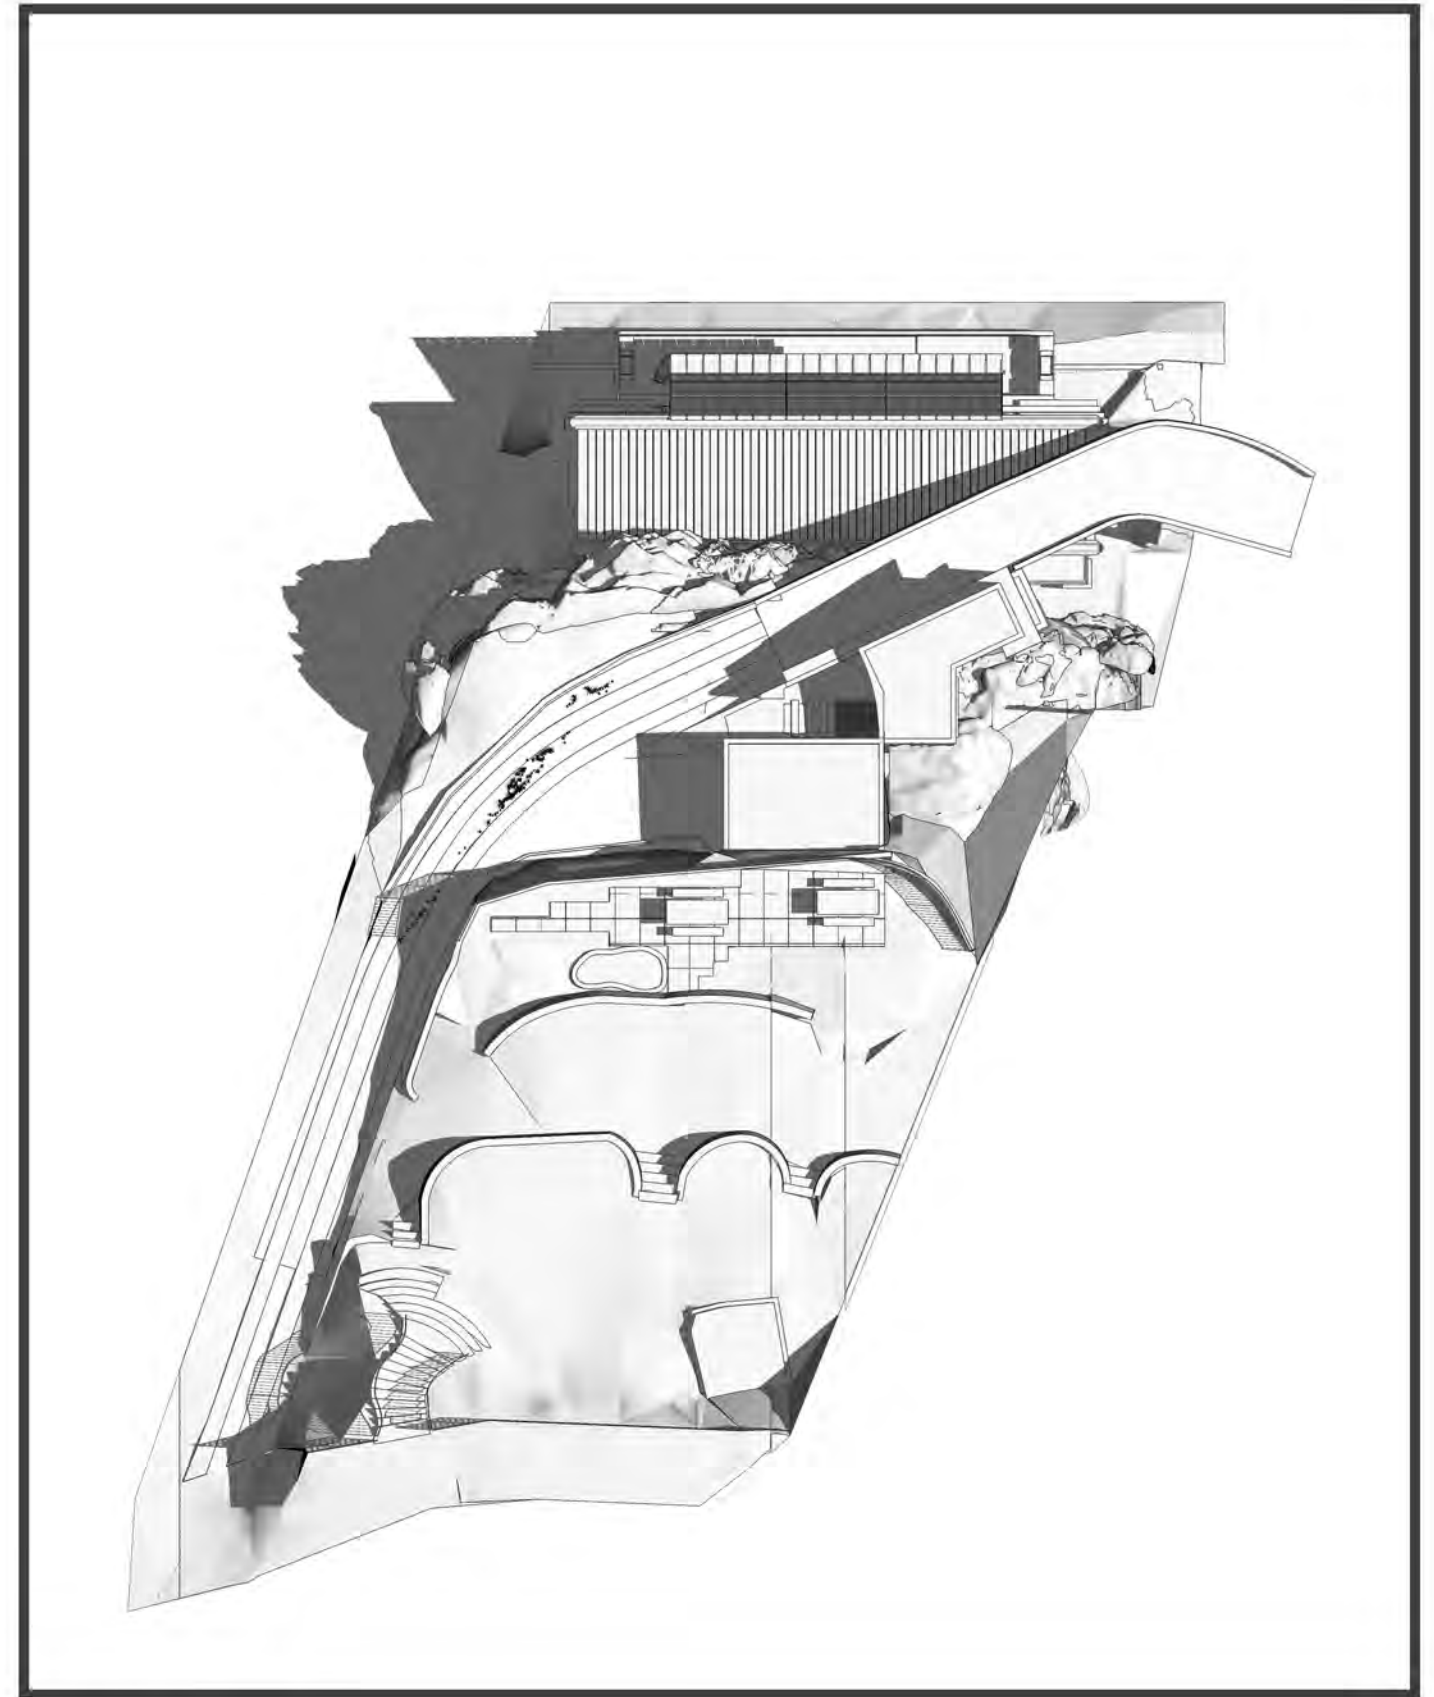

March 22: 10.00

CLIENT:
Lesiuk Architects

DRAWING:
Shadow Diagrams for March 22nd

PROJECT:
6, Mitchell Road, Palm Beach


SCALE:
1:100

ISSUE:
September 2020


DWG. NO.
01

urbaine
ARCHITECTURE

urbaine pty ltd , 6/15, The Corso, Manly, NSW 2095: Tel: 02 8355 6770

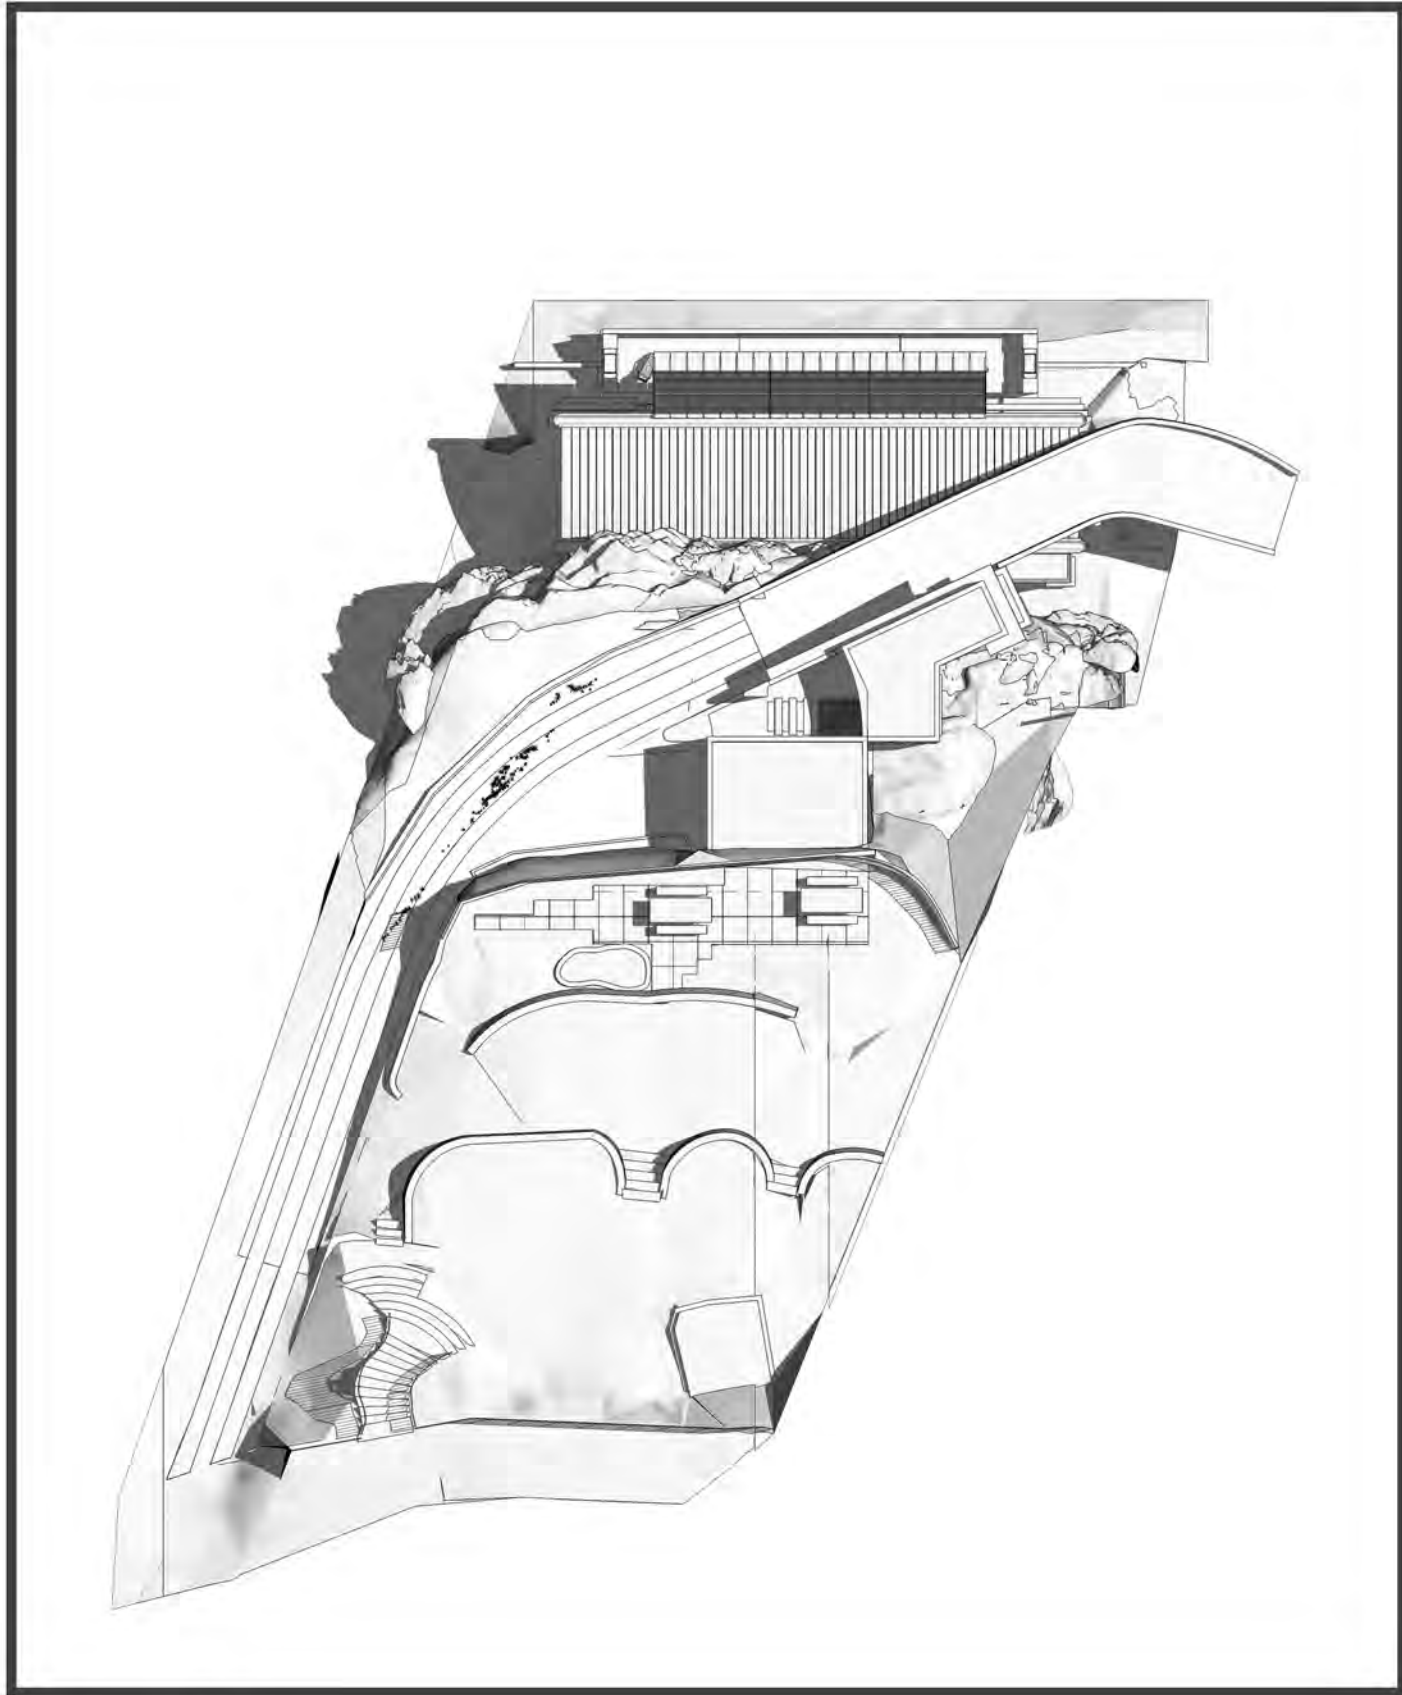

March 22: 11.00

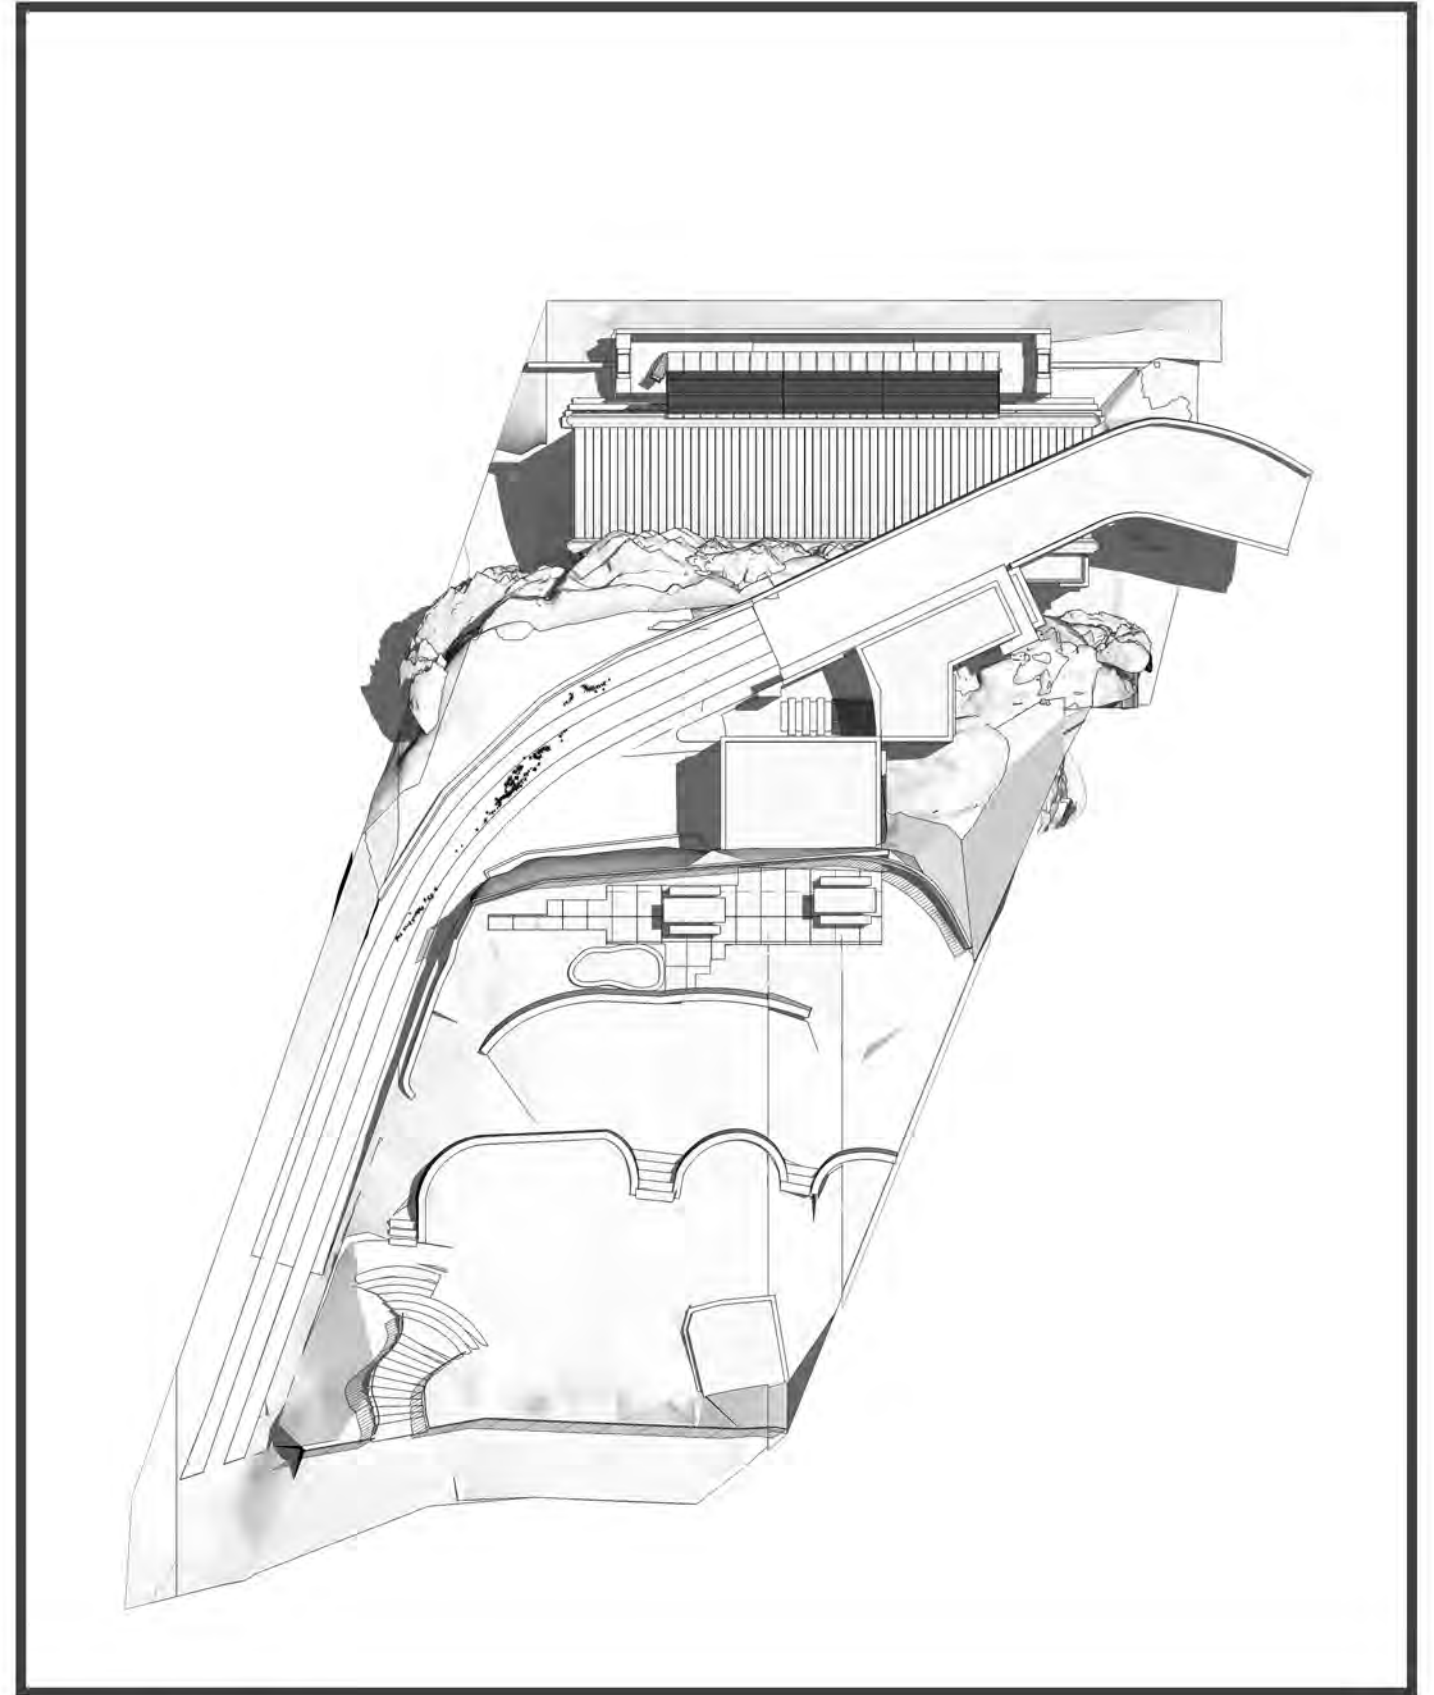

March 22: 12.00

CLIENT:
Lesiuk Architects

DRAWING:
Shadow Diagrams for March 22nd

PROJECT:
6, Mitchell Road, Palm Beach


SCALE:
1:100

ISSUE:
September 2020


DWG. NO.
01

urbaine
ARCHITECTURE

urbaine pty ltd , 6/15, The Corso, Manly, NSW 2095: Tel: 02 8355 6770

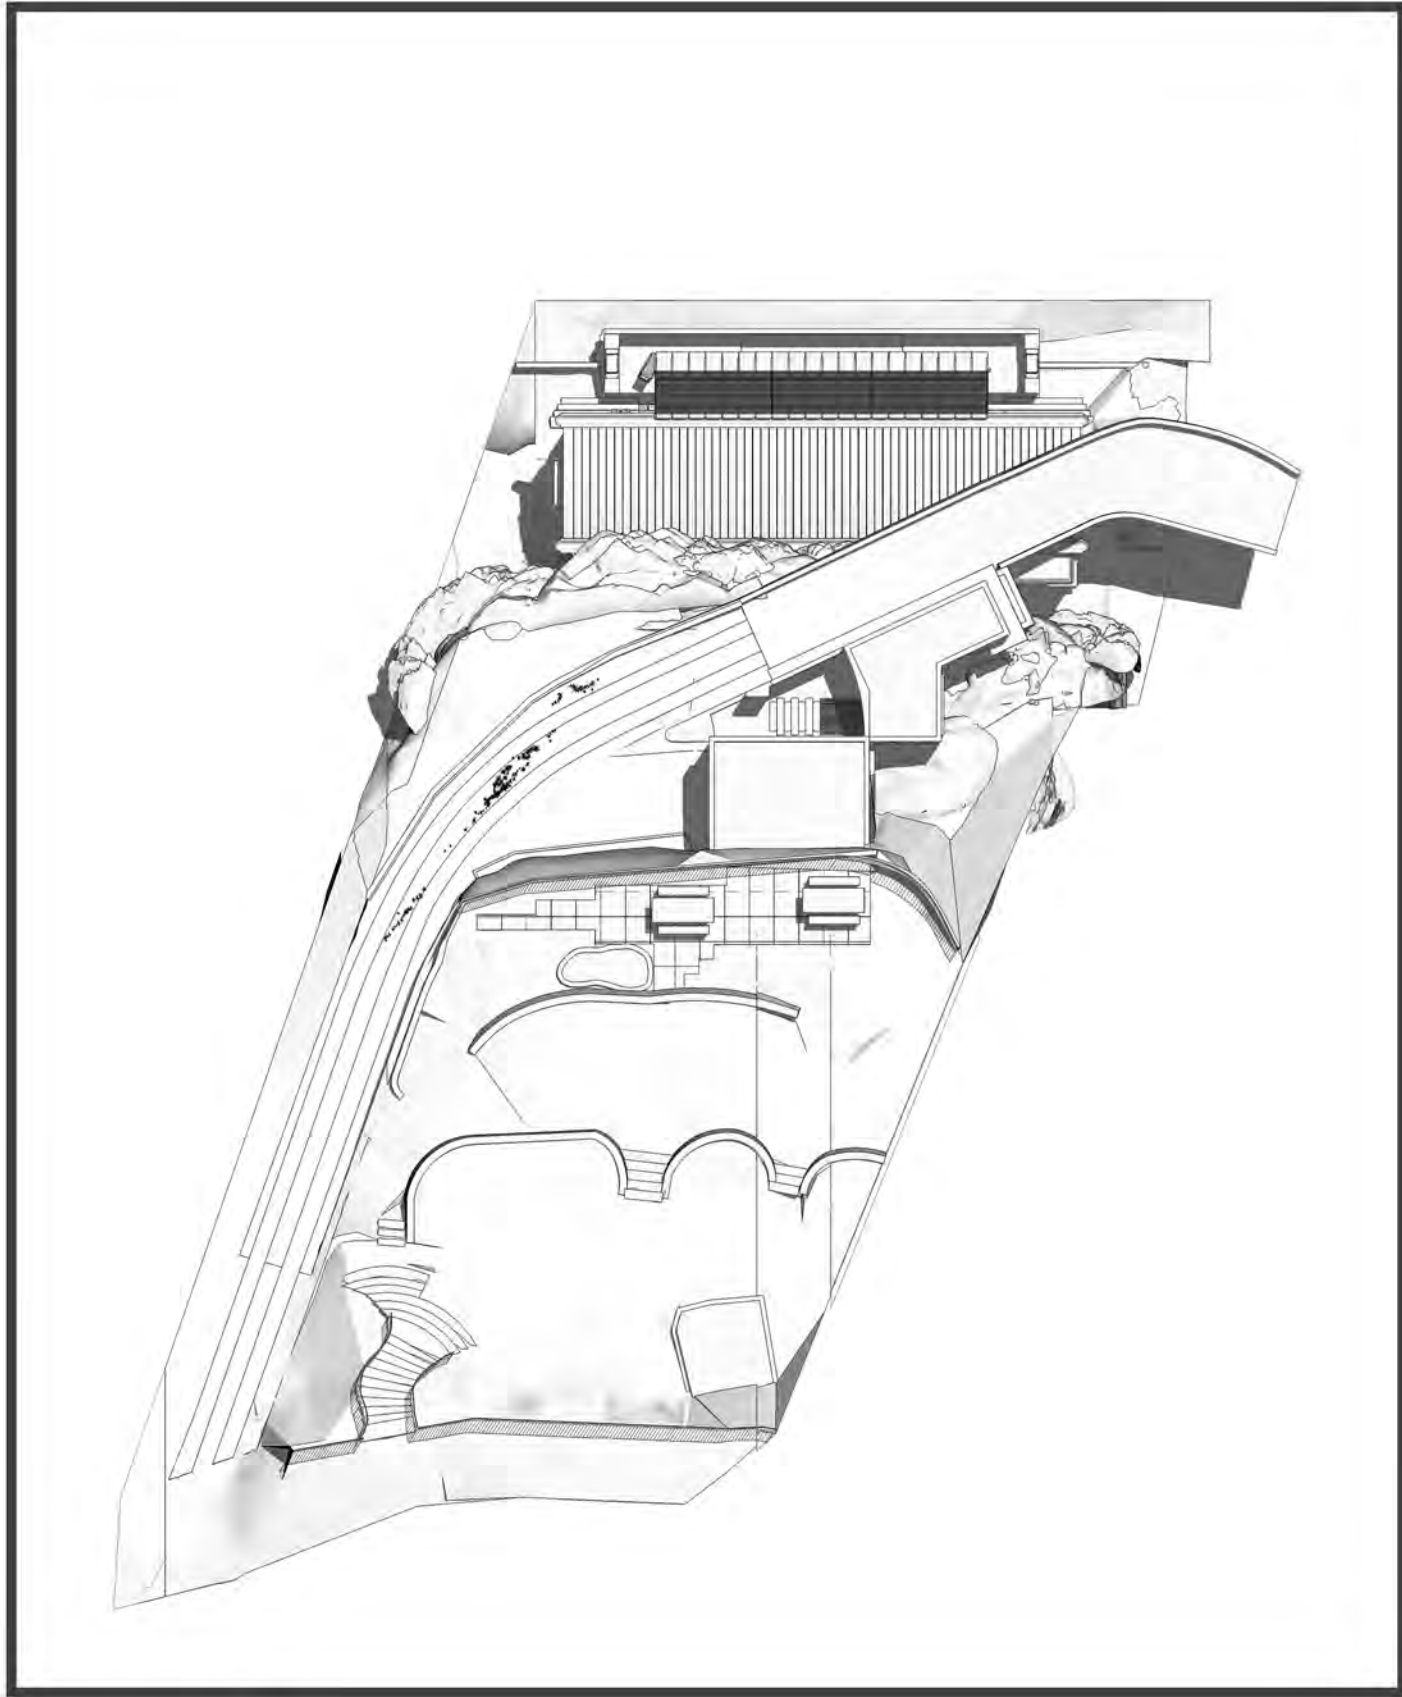

March 22: 13.00

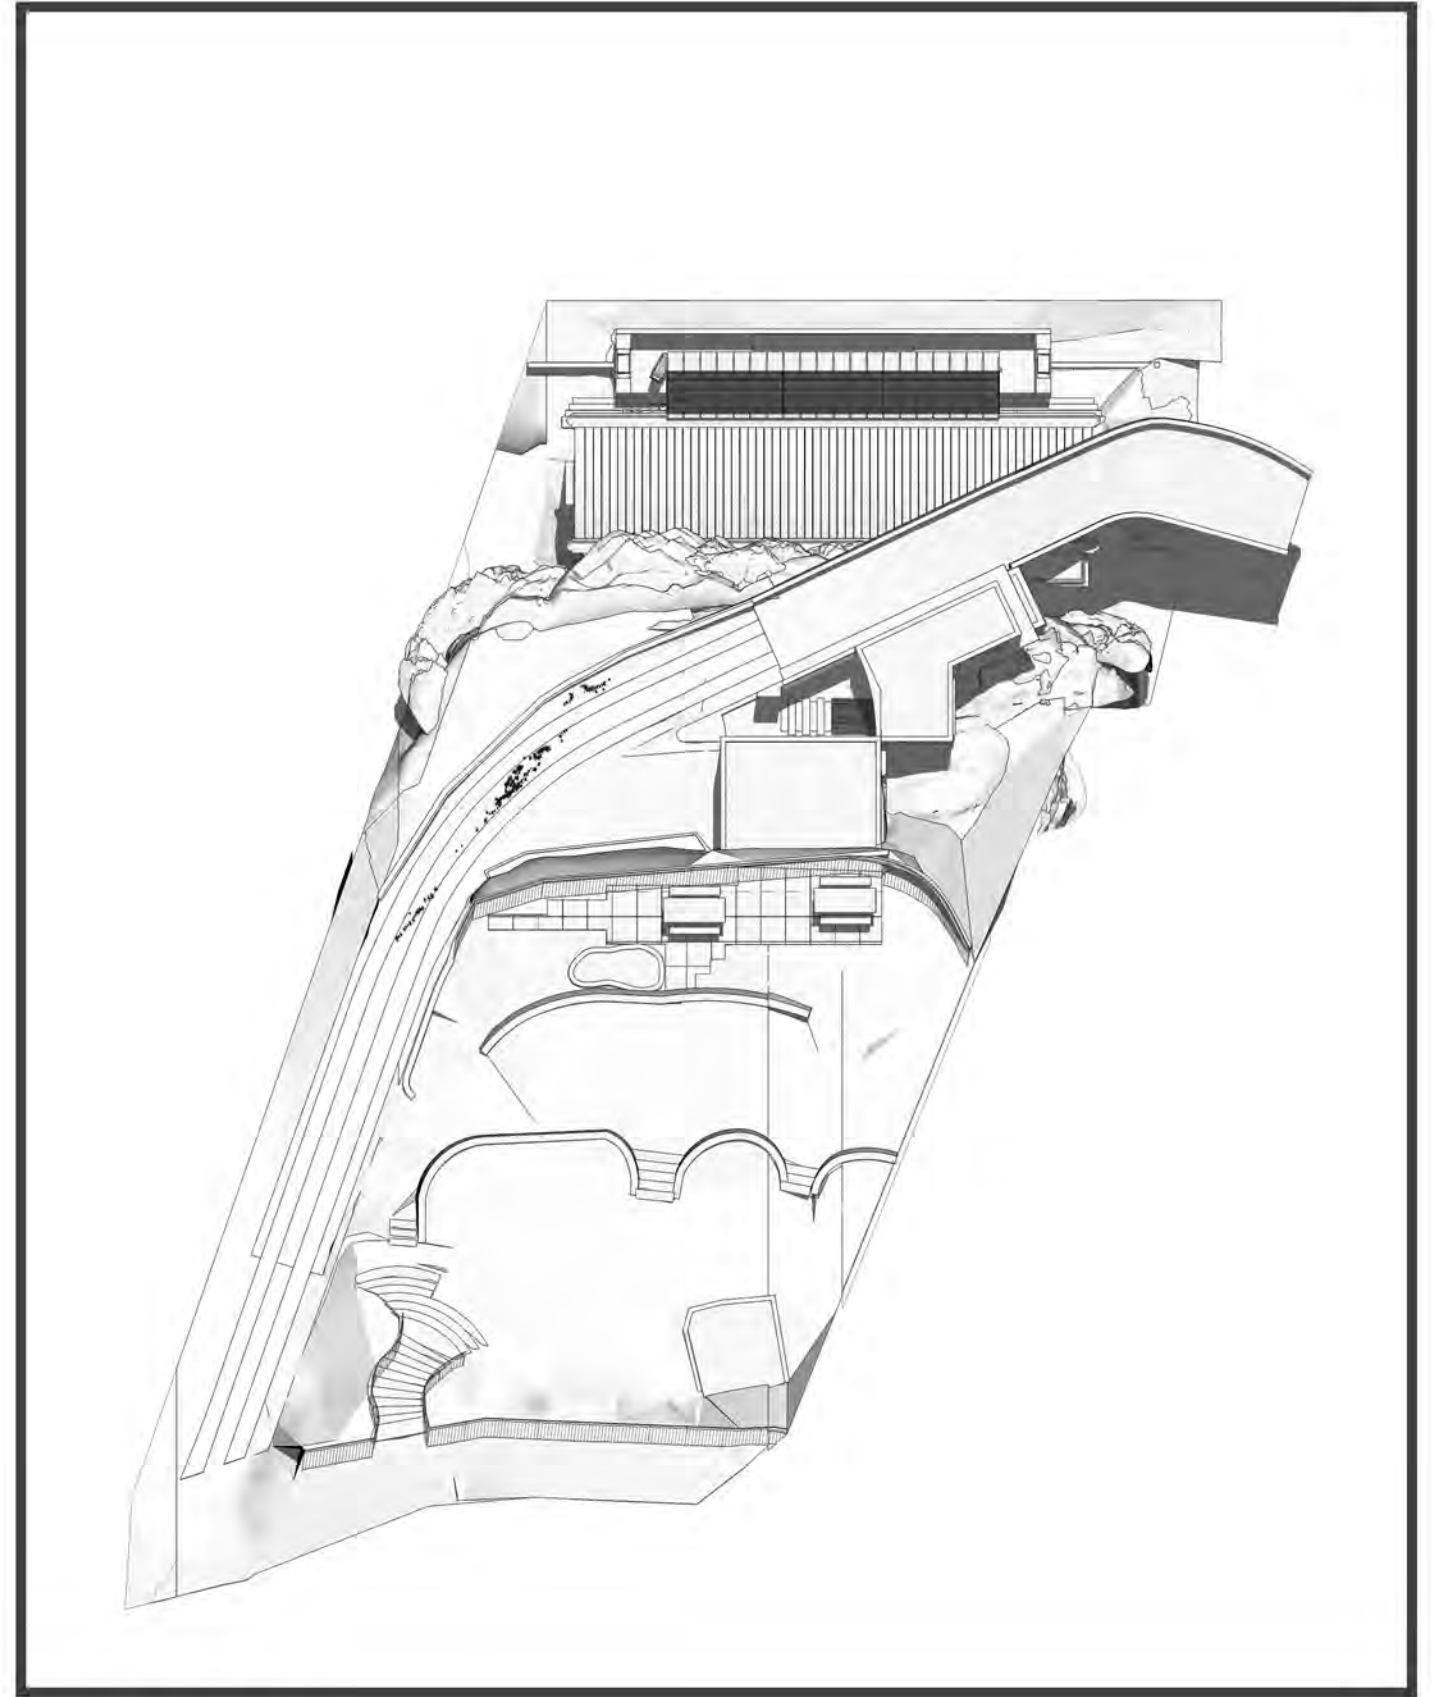

March 22: 14.00

CLIENT:
Lesiuk Architects

DRAWING:
Shadow Diagrams for March 22nd

PROJECT:
6, Mitchell Road, Palm Beach



SCALE:

ISSUE:
September 2020

DWG. NO.

urbaine
ARCHITECTURE

urbaine pty ltd , 6/15, The Corso, Manly, NSW 2095: Tel: 02 8355 6770

 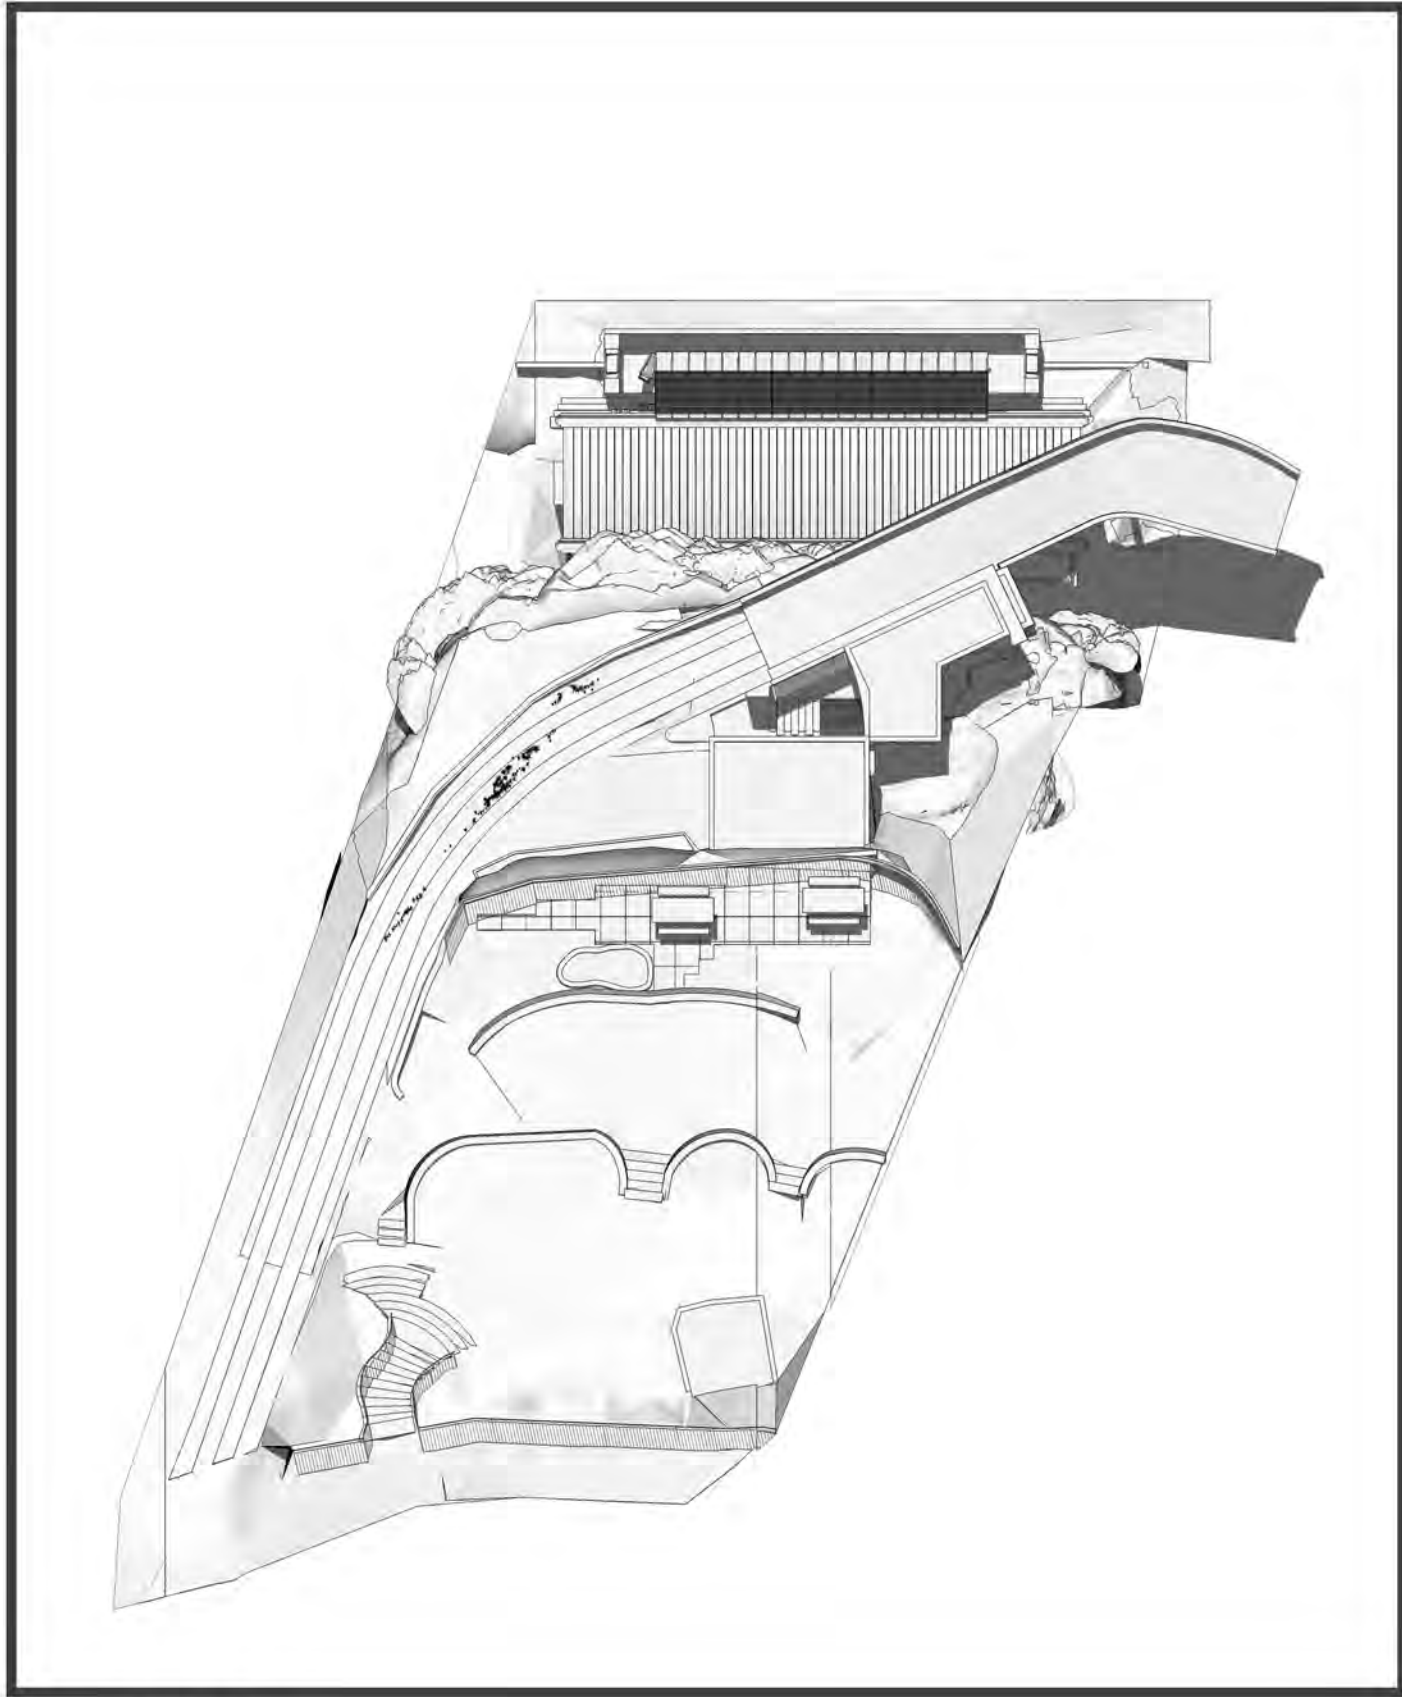

March 22: 15.00

CLIENT:
Lesiuk Architects

DRAWING:
Shadow Diagrams for March 22nd

PROJECT:
6, Mitchell Road, Palm Beach


SCALE:

ISSUE:
September 2020


DWG. NO.

urbaine
ARCHITECTURE


urbaine pty ltd , 6/15, The Corso, Manly, NSW 2095: Tel: 02 8355 6770

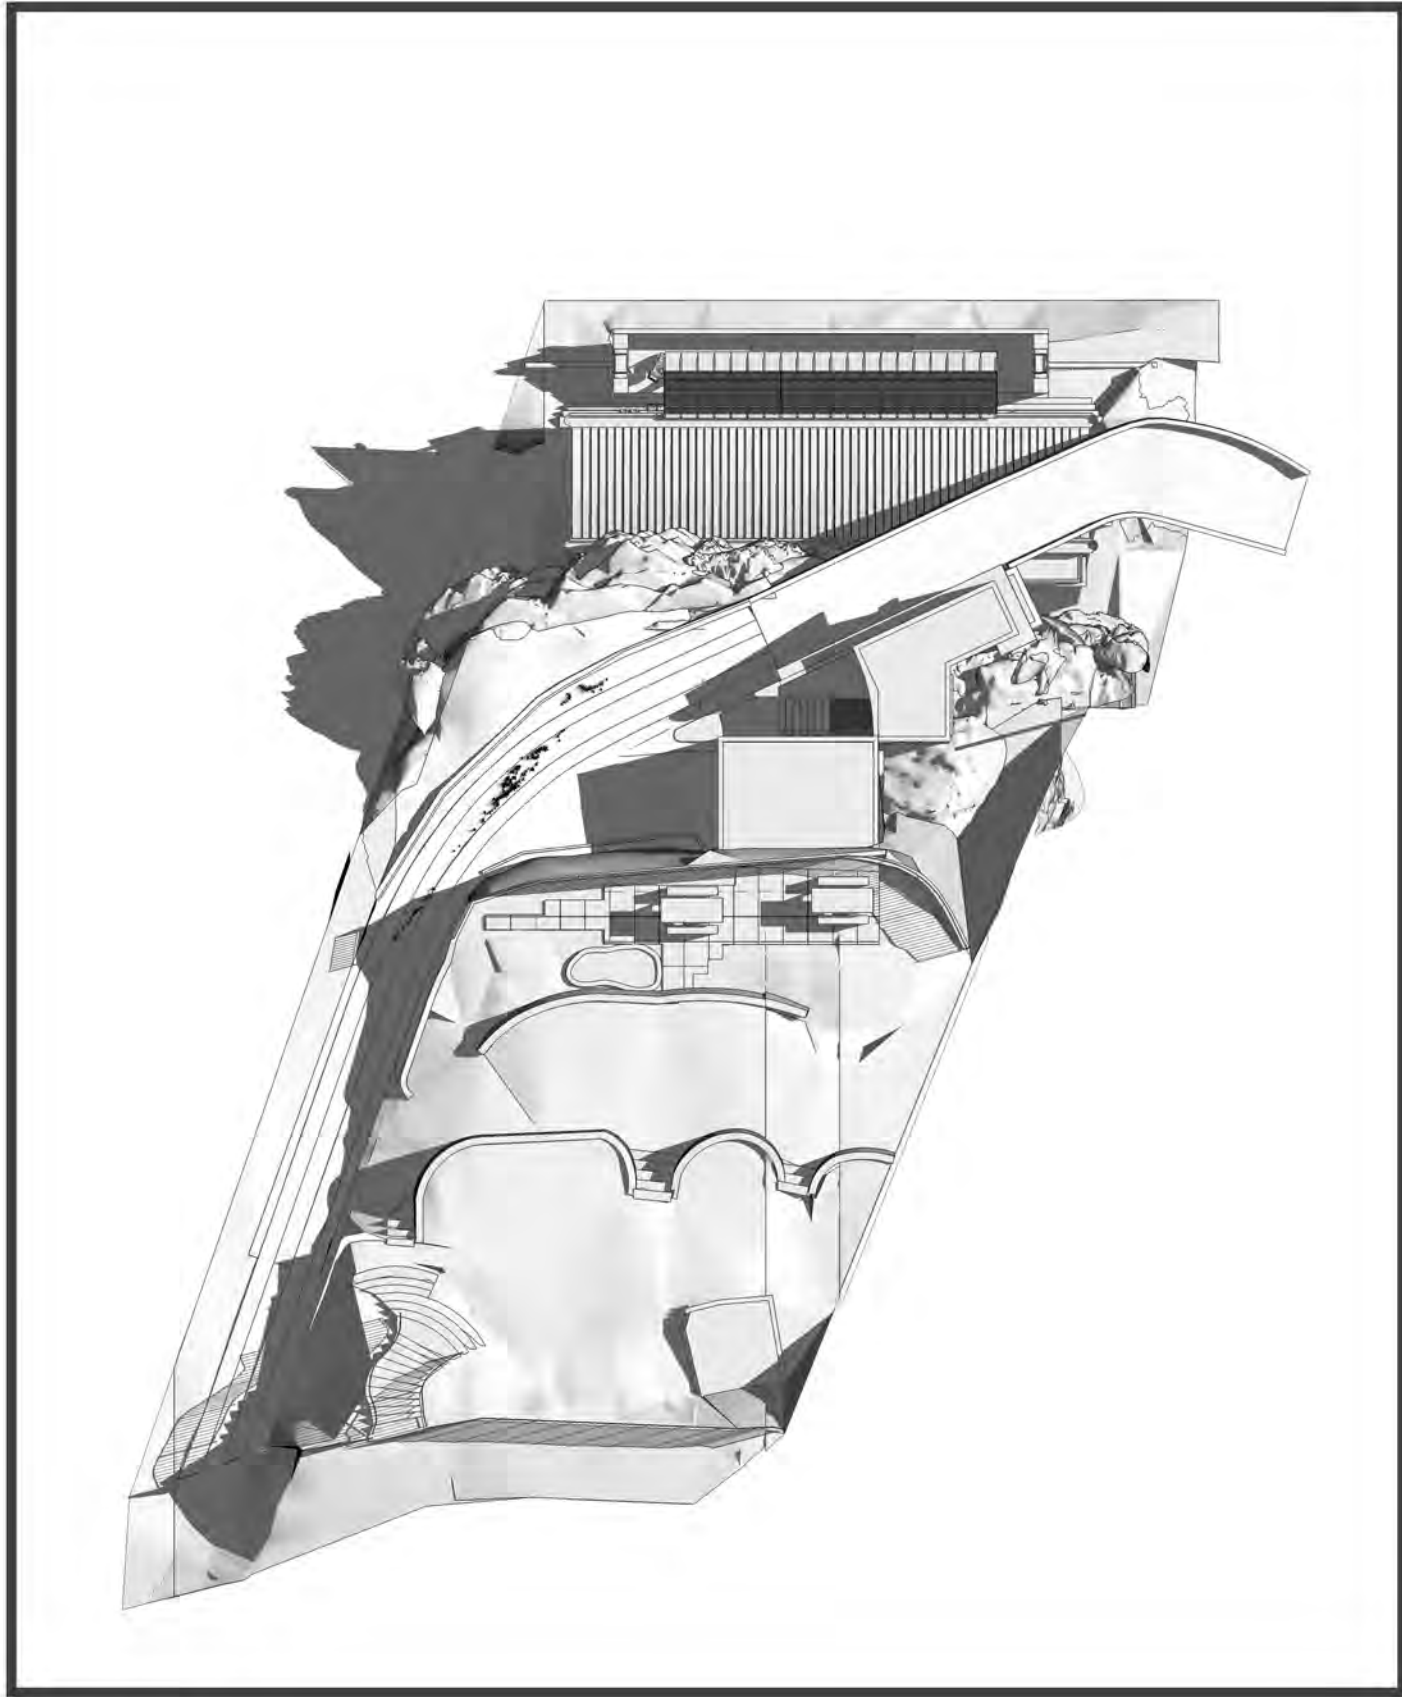


June 22: 9.00

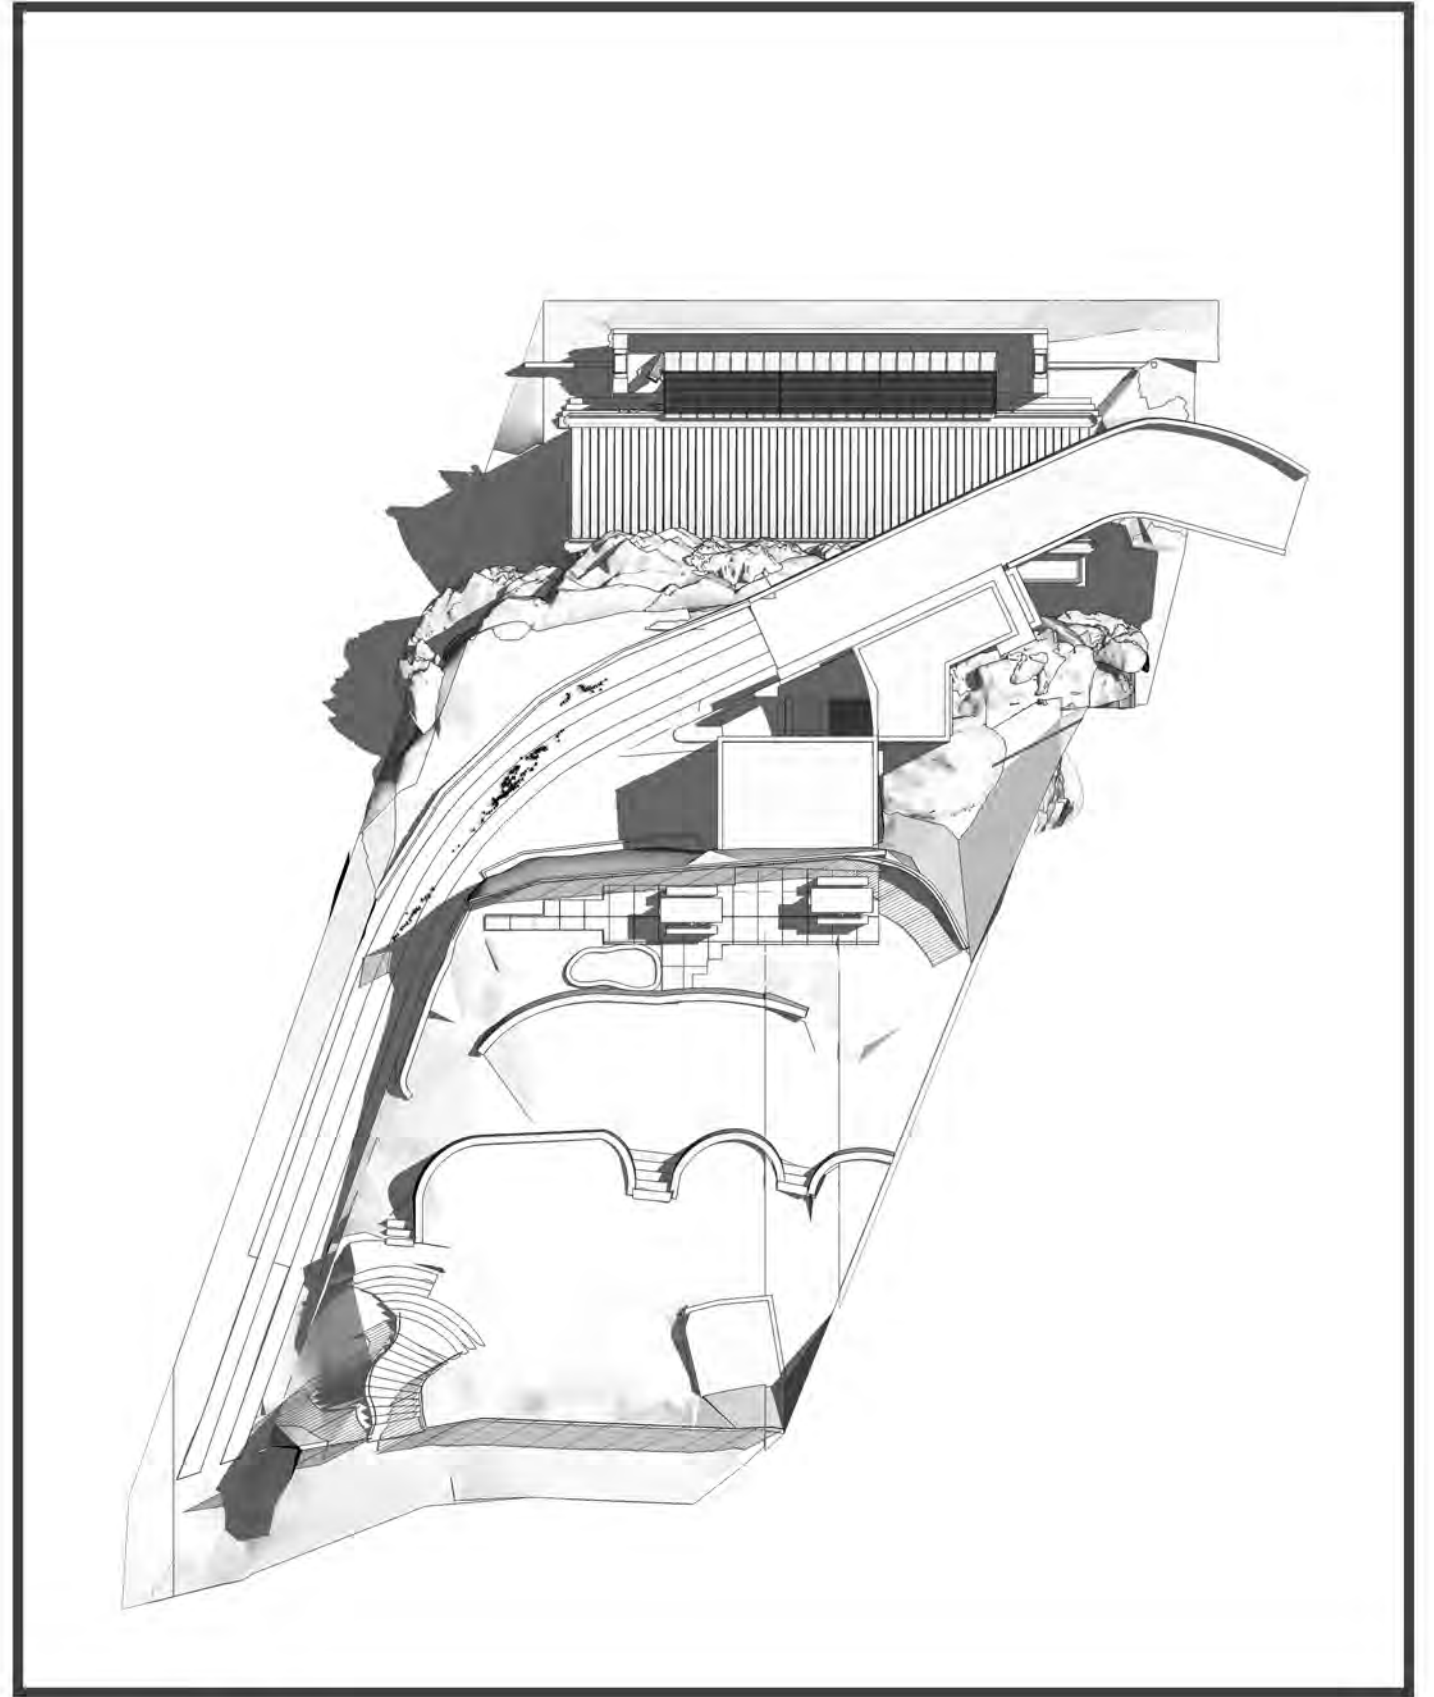


June 22: 10.00

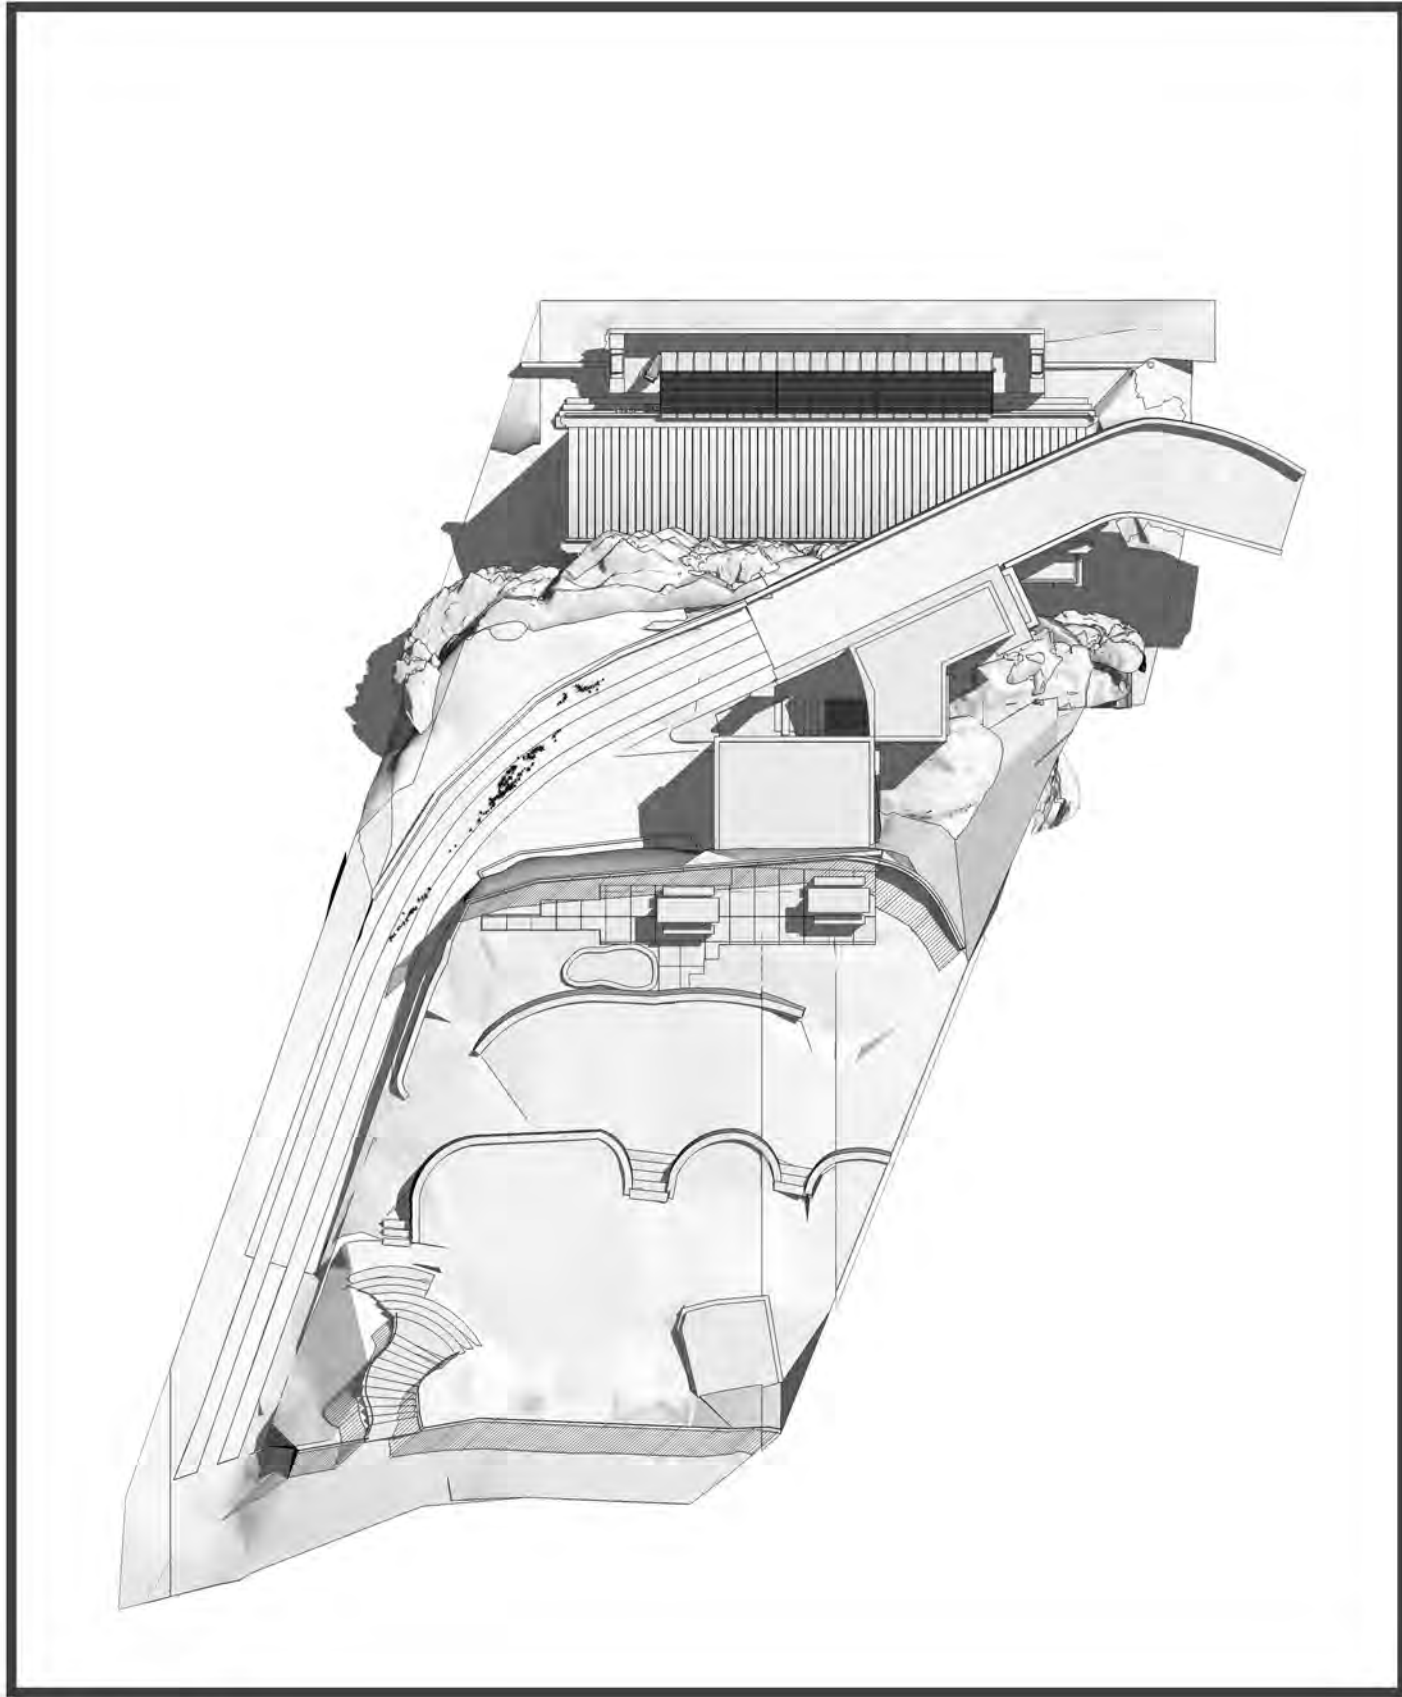


June 22: 11.00

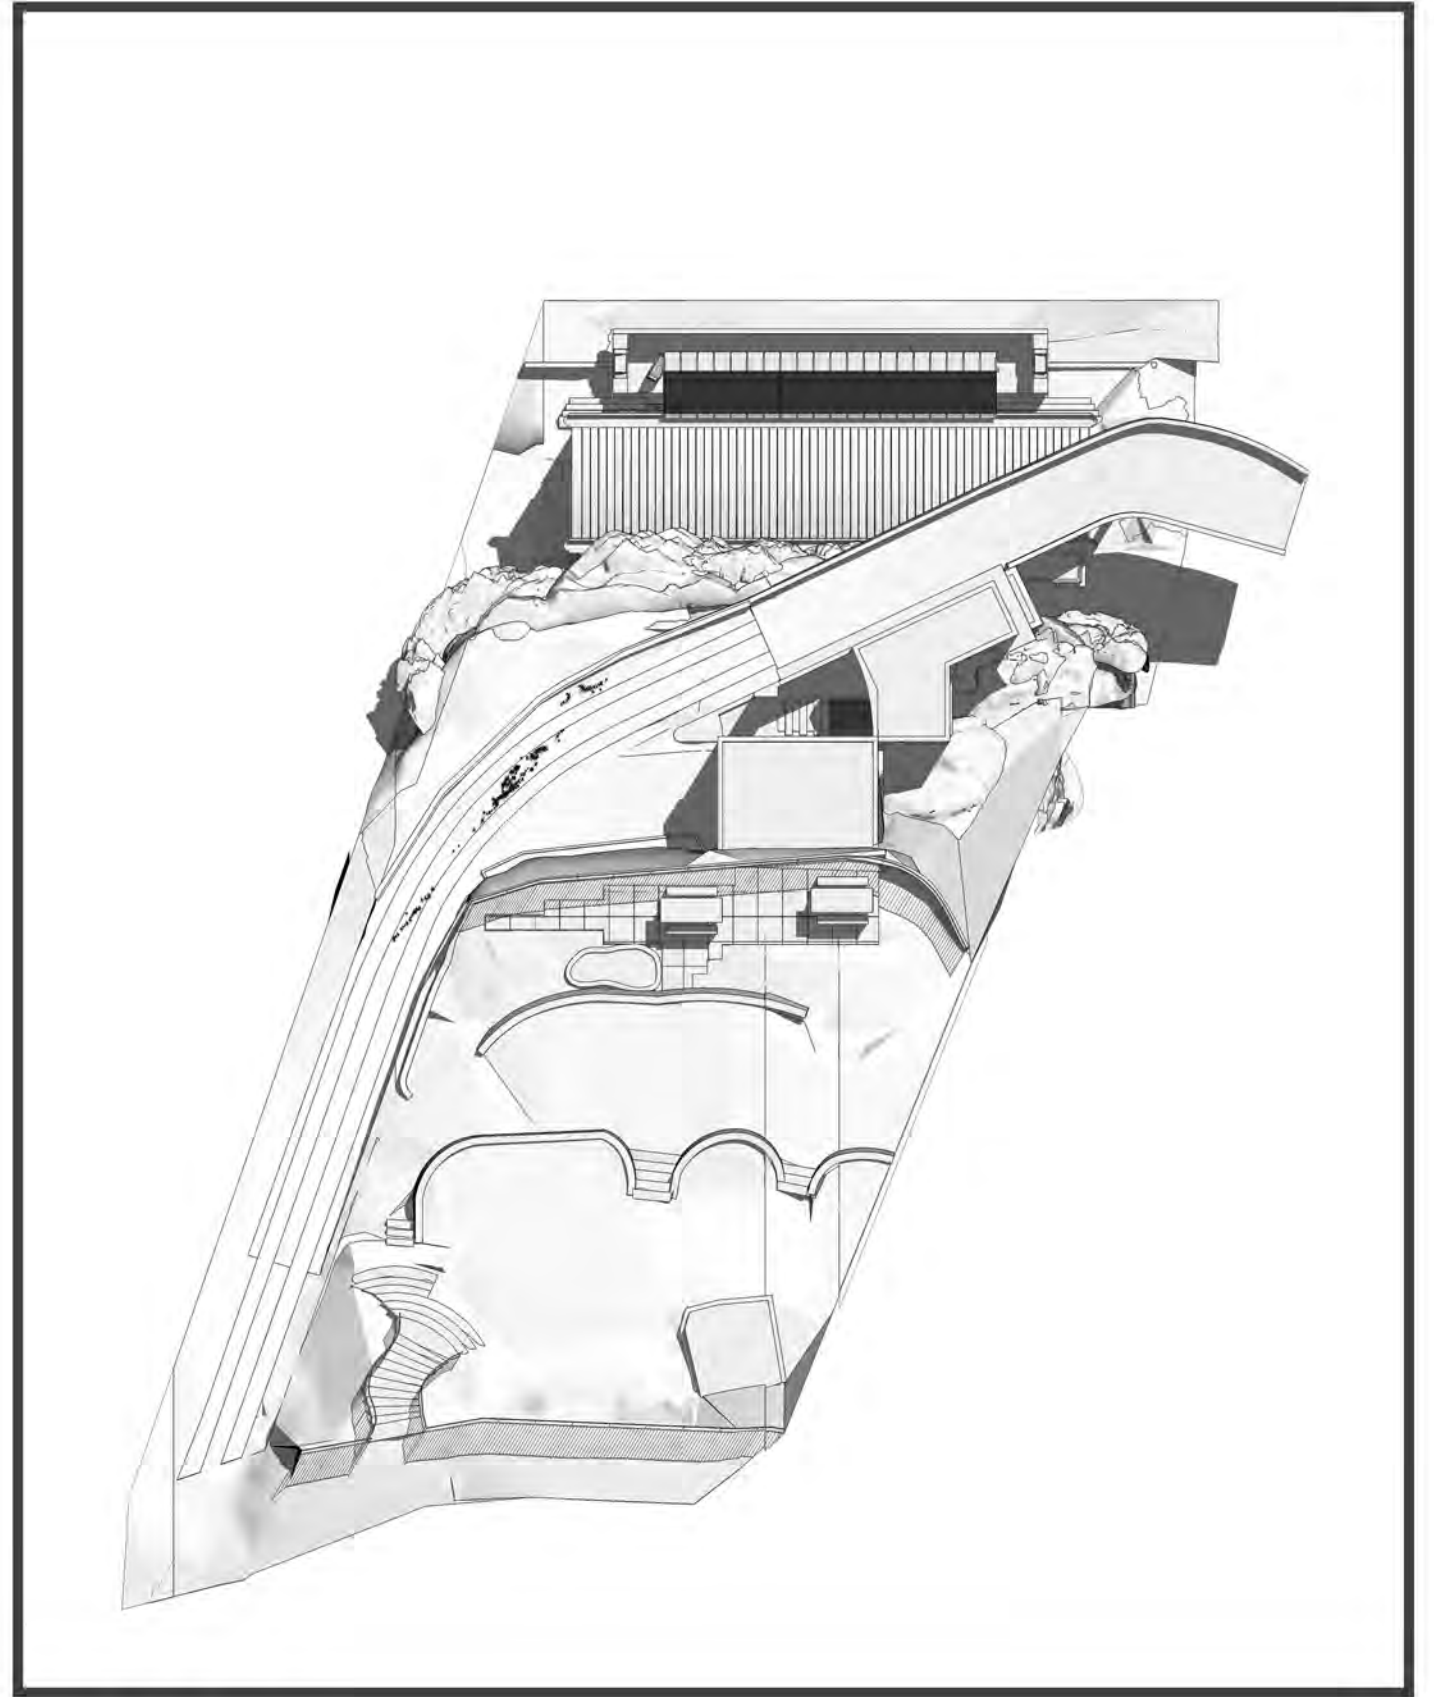



June 22: 12.00

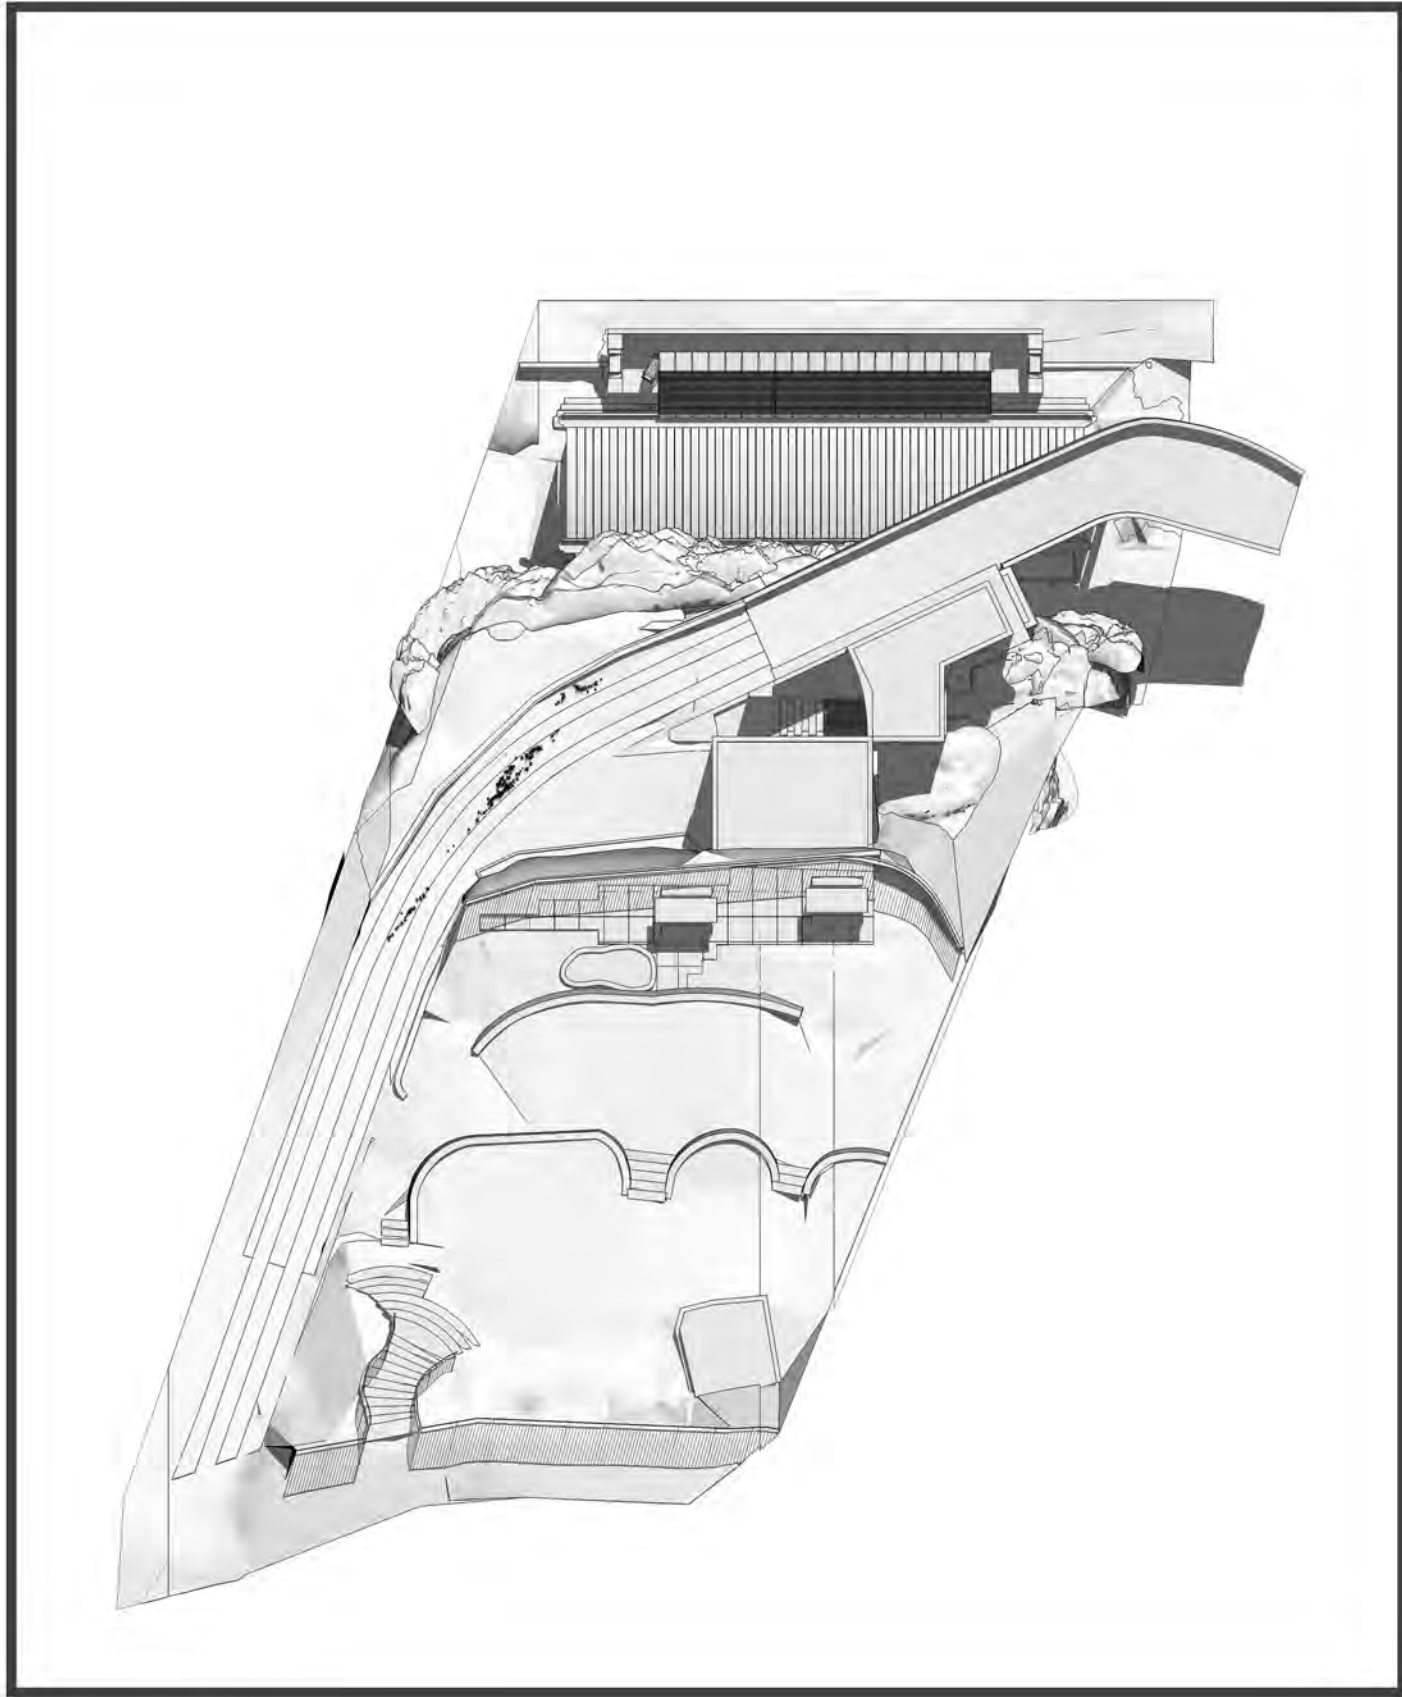

June 22: 13 .00

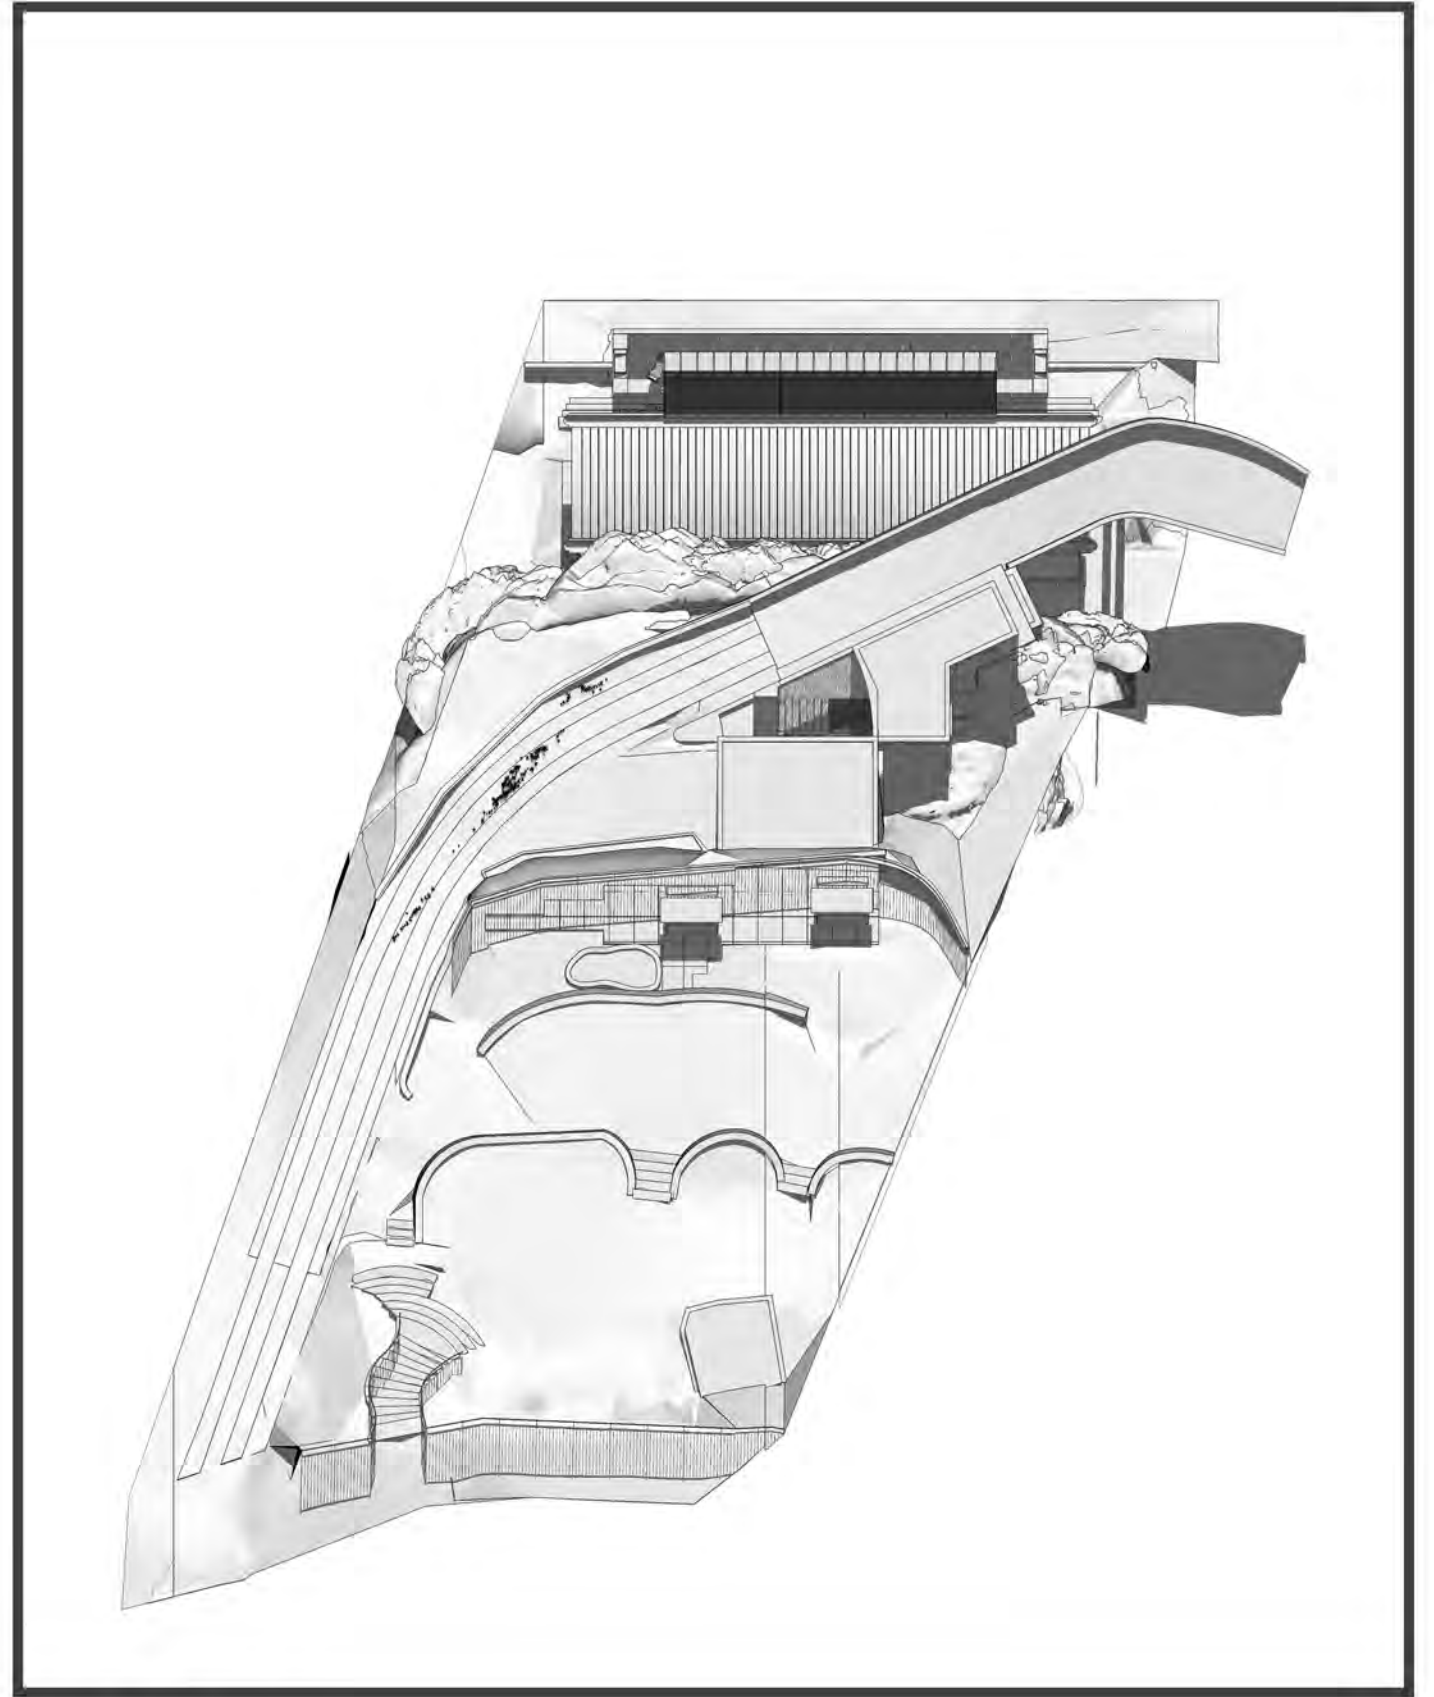

June 22: 14.00

 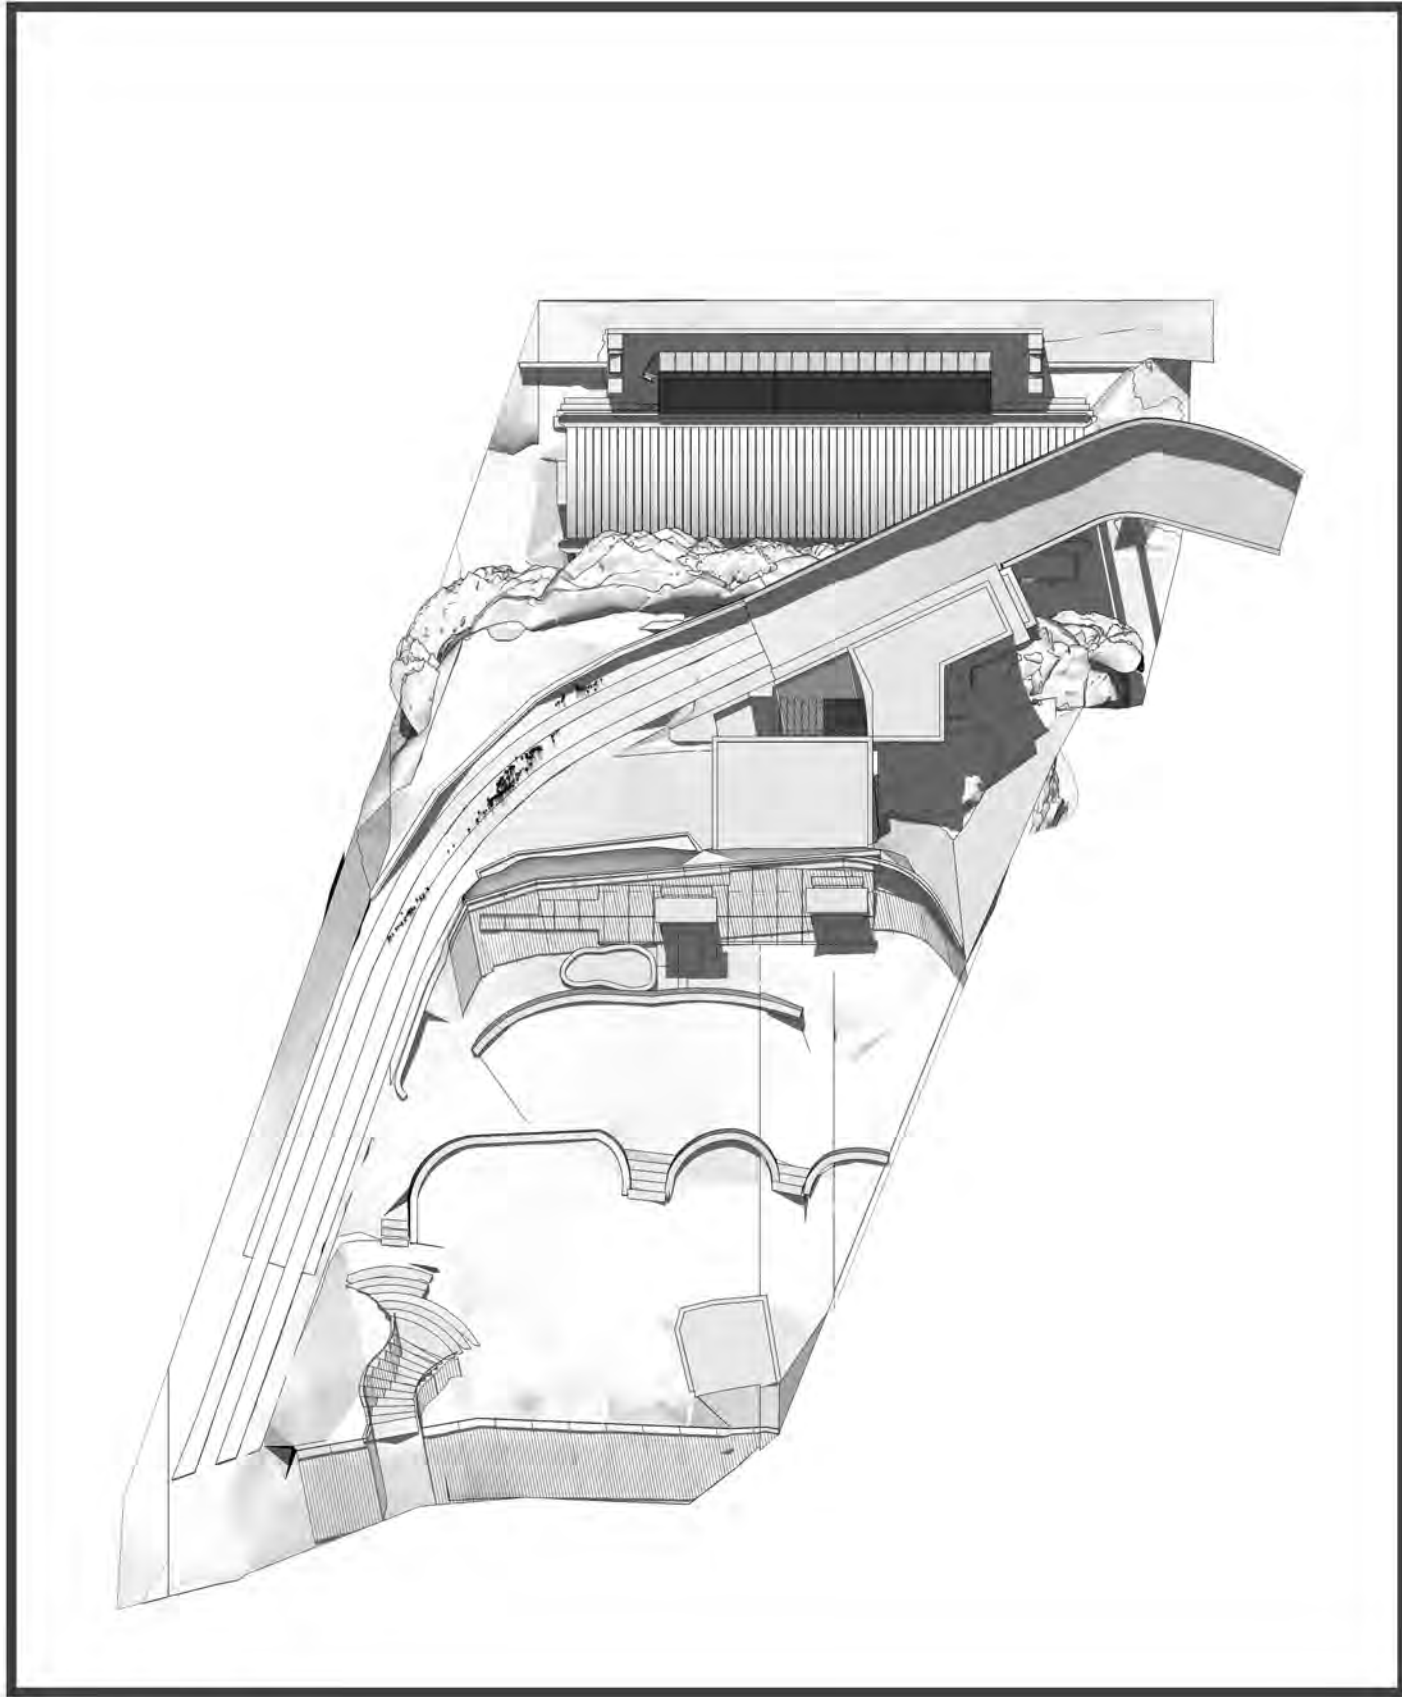


June 22: 15.00

CLIENT:
Lesiuk Architects
DRAWING:
Shadow Diagrams for June 22nd


PROJECT:
6, Mitchell Road, Palm Beach
SCALE:

ISSUE:
September 2020
DWG. NO.

urbaine
ARCHITECTURE
urbaine pty ltd , 6/15, The Corso, Manly, NSW 2095: Tel: 02 8355 6770

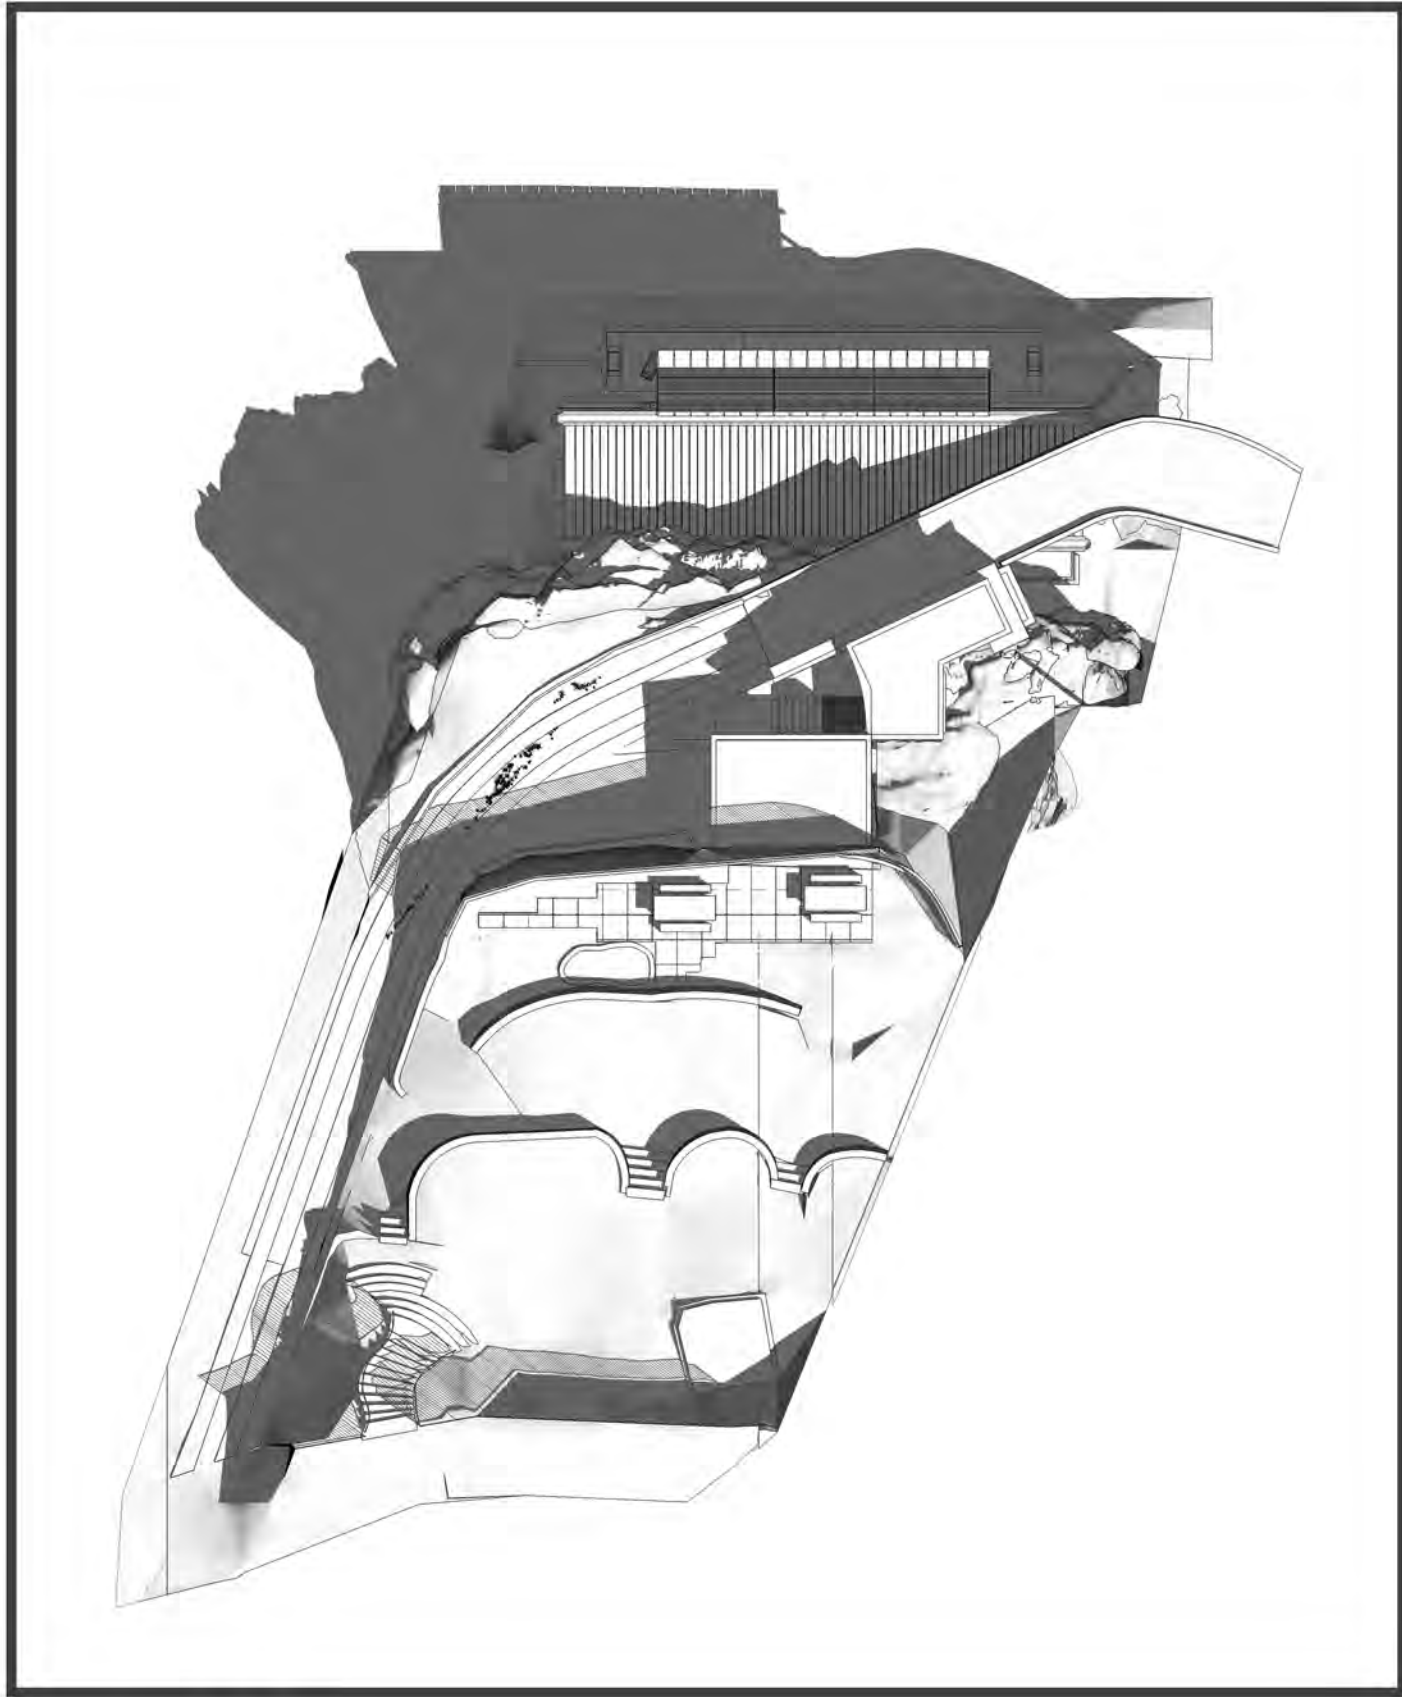

December 22: 9.00

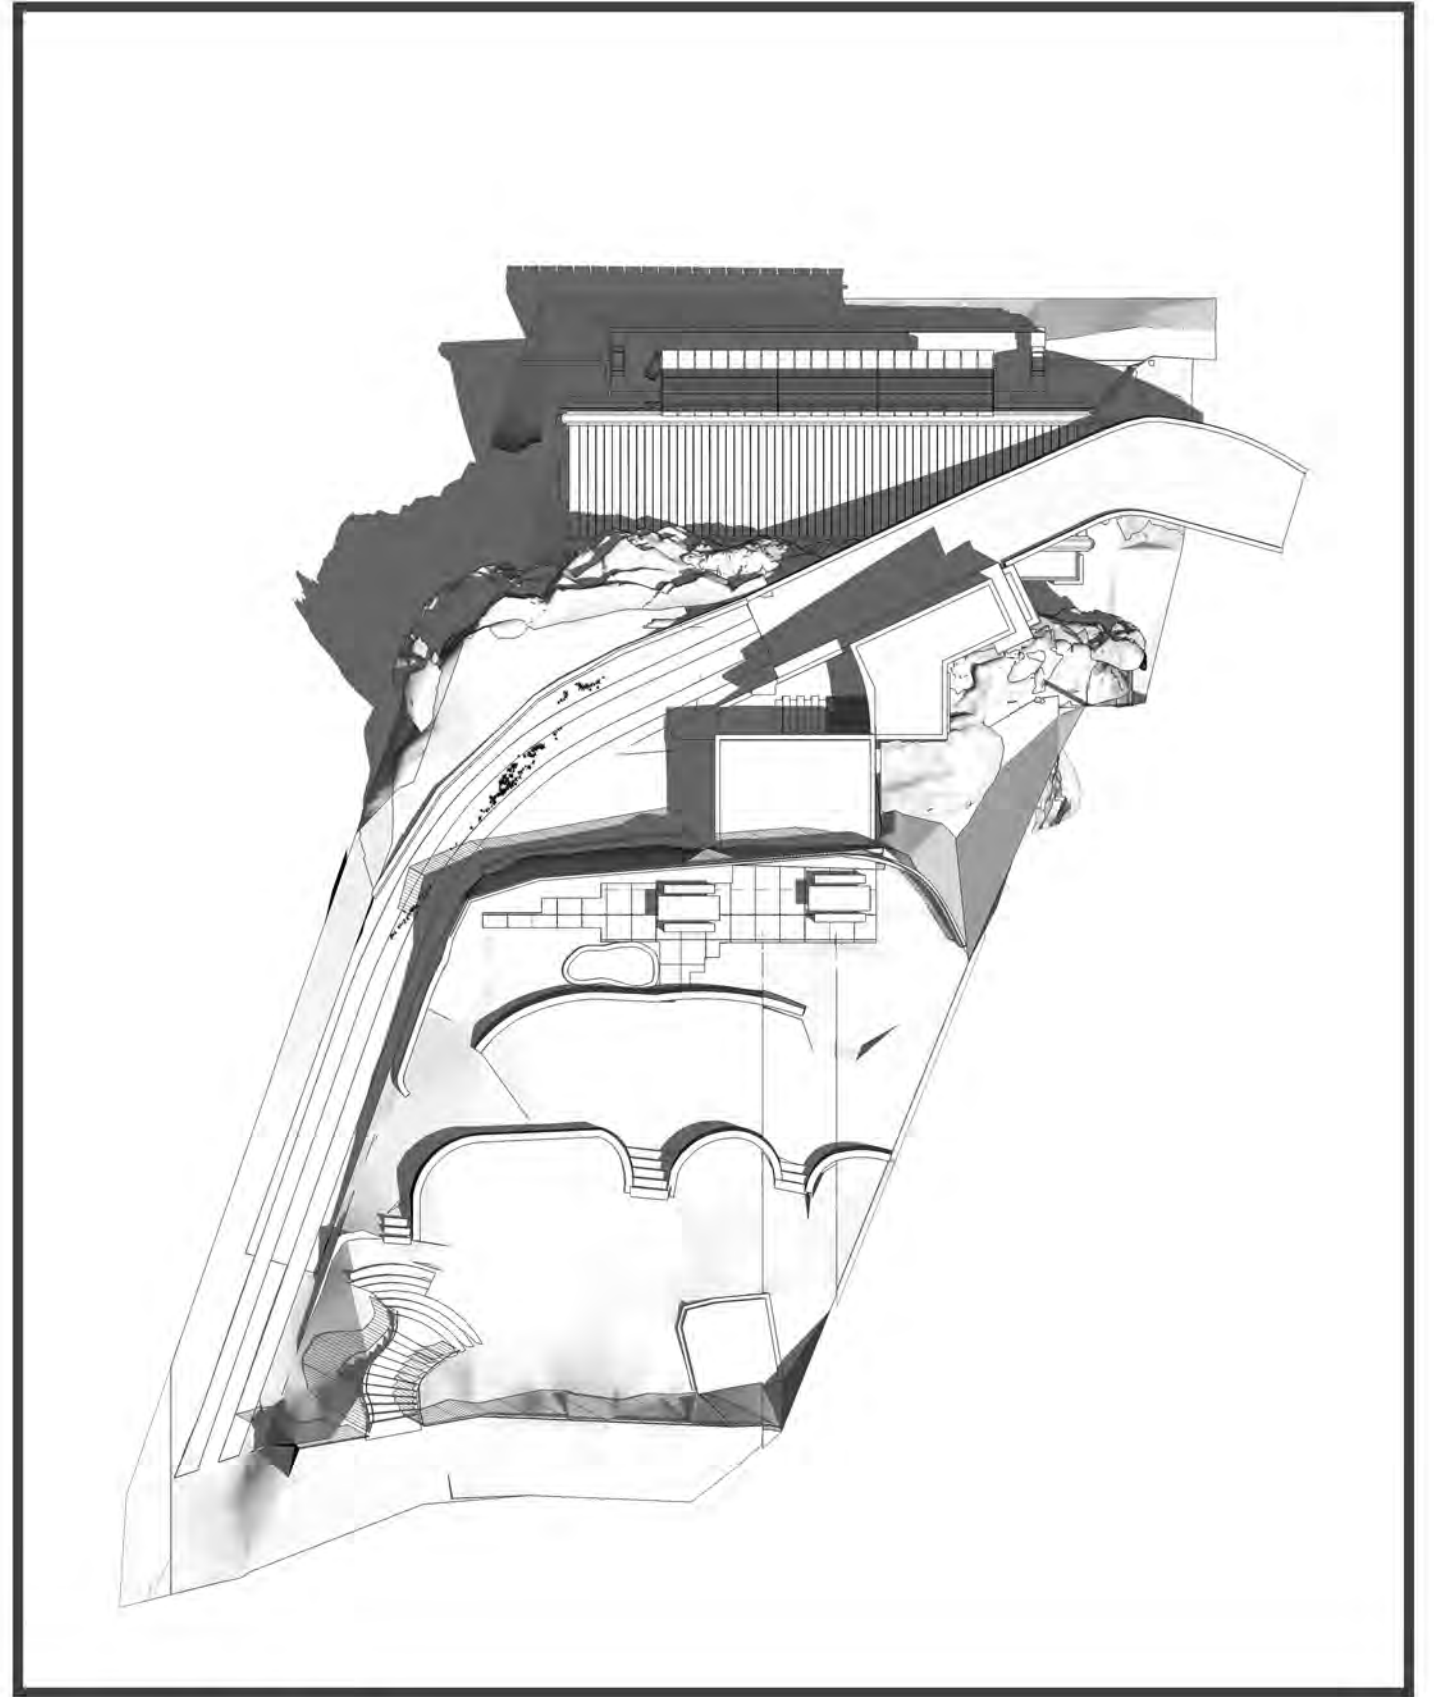

December 22: 10.00

CLIENT:
Lesiuk Architects

DRAWING:
Shadow Diagrams for December 22nd

PROJECT:
6, Mitchell Road, Palm Beach


SCALE:
1:100

ISSUE:
September 2020


DWG. NO.
1/1

urbaine
ARCHITECTURE

urbaine pty ltd , 6/15, The Corso, Manly, NSW 2095: Tel: 02 8355 6770

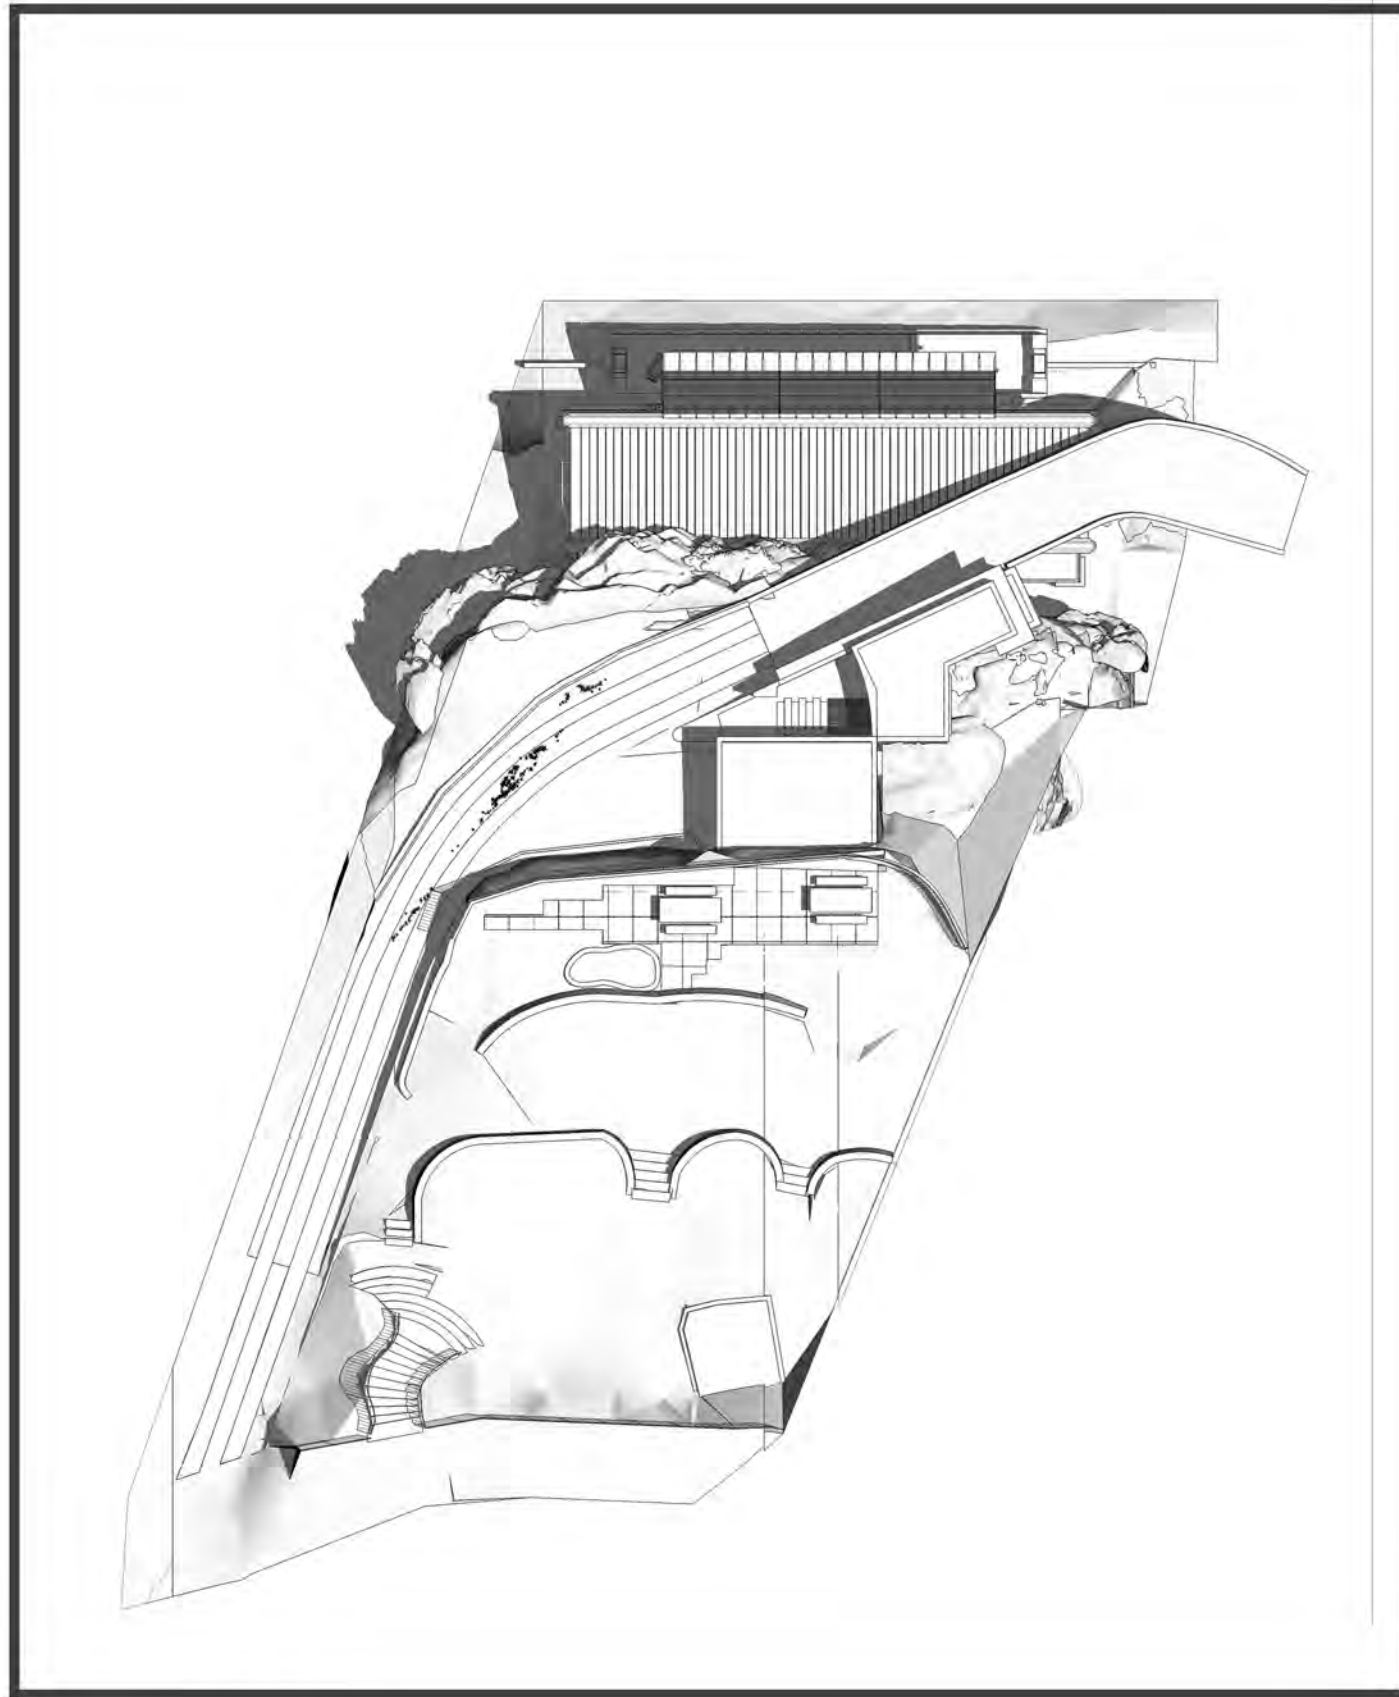

December 22: 11.00

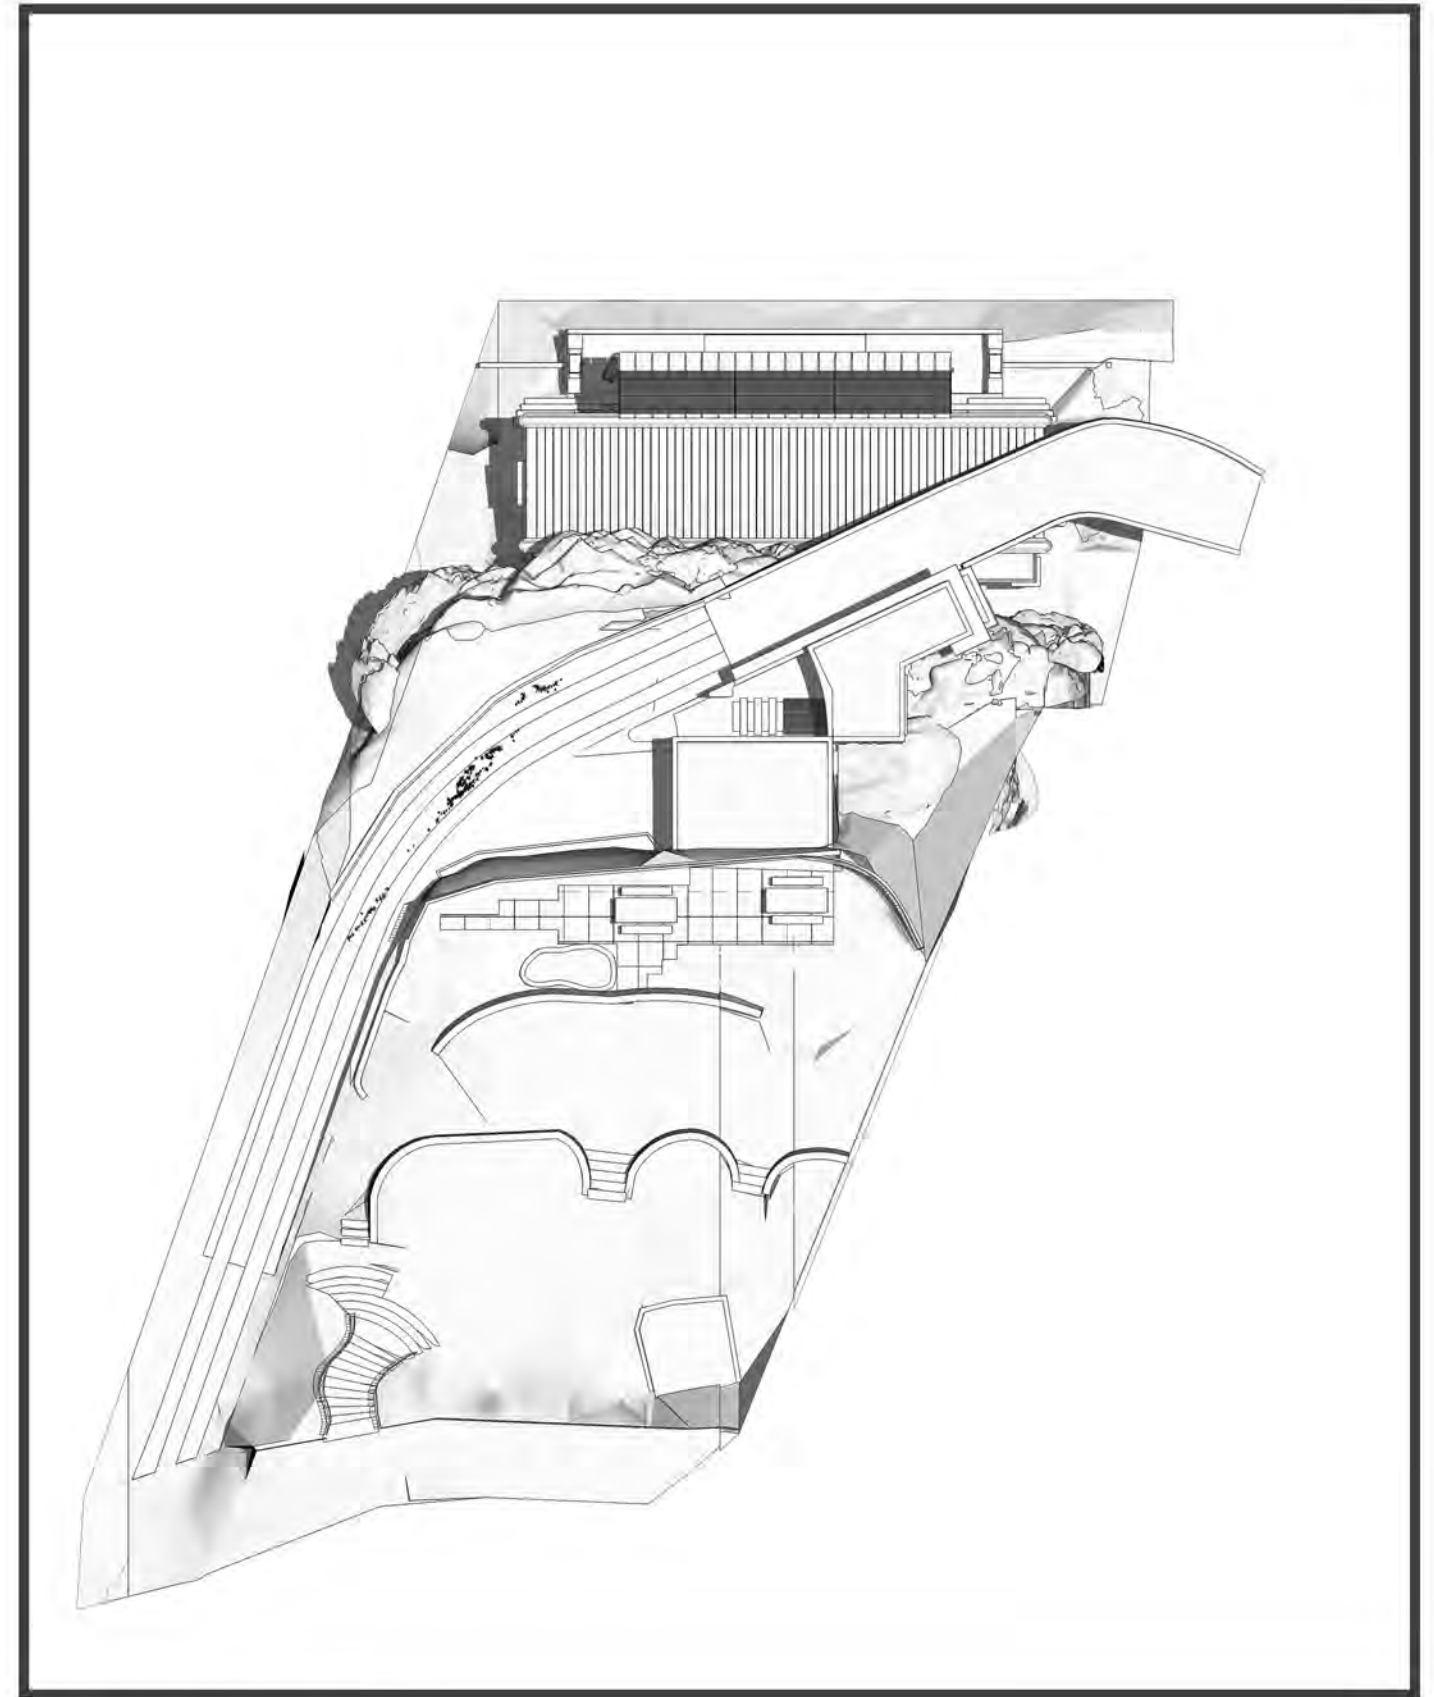

December 22: 12.00

CLIENT:
Lesiuk Architects

DRAWING:
Shadow Diagrams for December 22nd

PROJECT:
6, Mitchell Road, Palm Beach


SCALE:
1:100

ISSUE:
September 2020


DWG. NO.
SD-01

urbaine
ARCHITECTURE

urbaine pty ltd , 6/15, The Corso, Manly, NSW 2095: Tel: 02 8355 6770

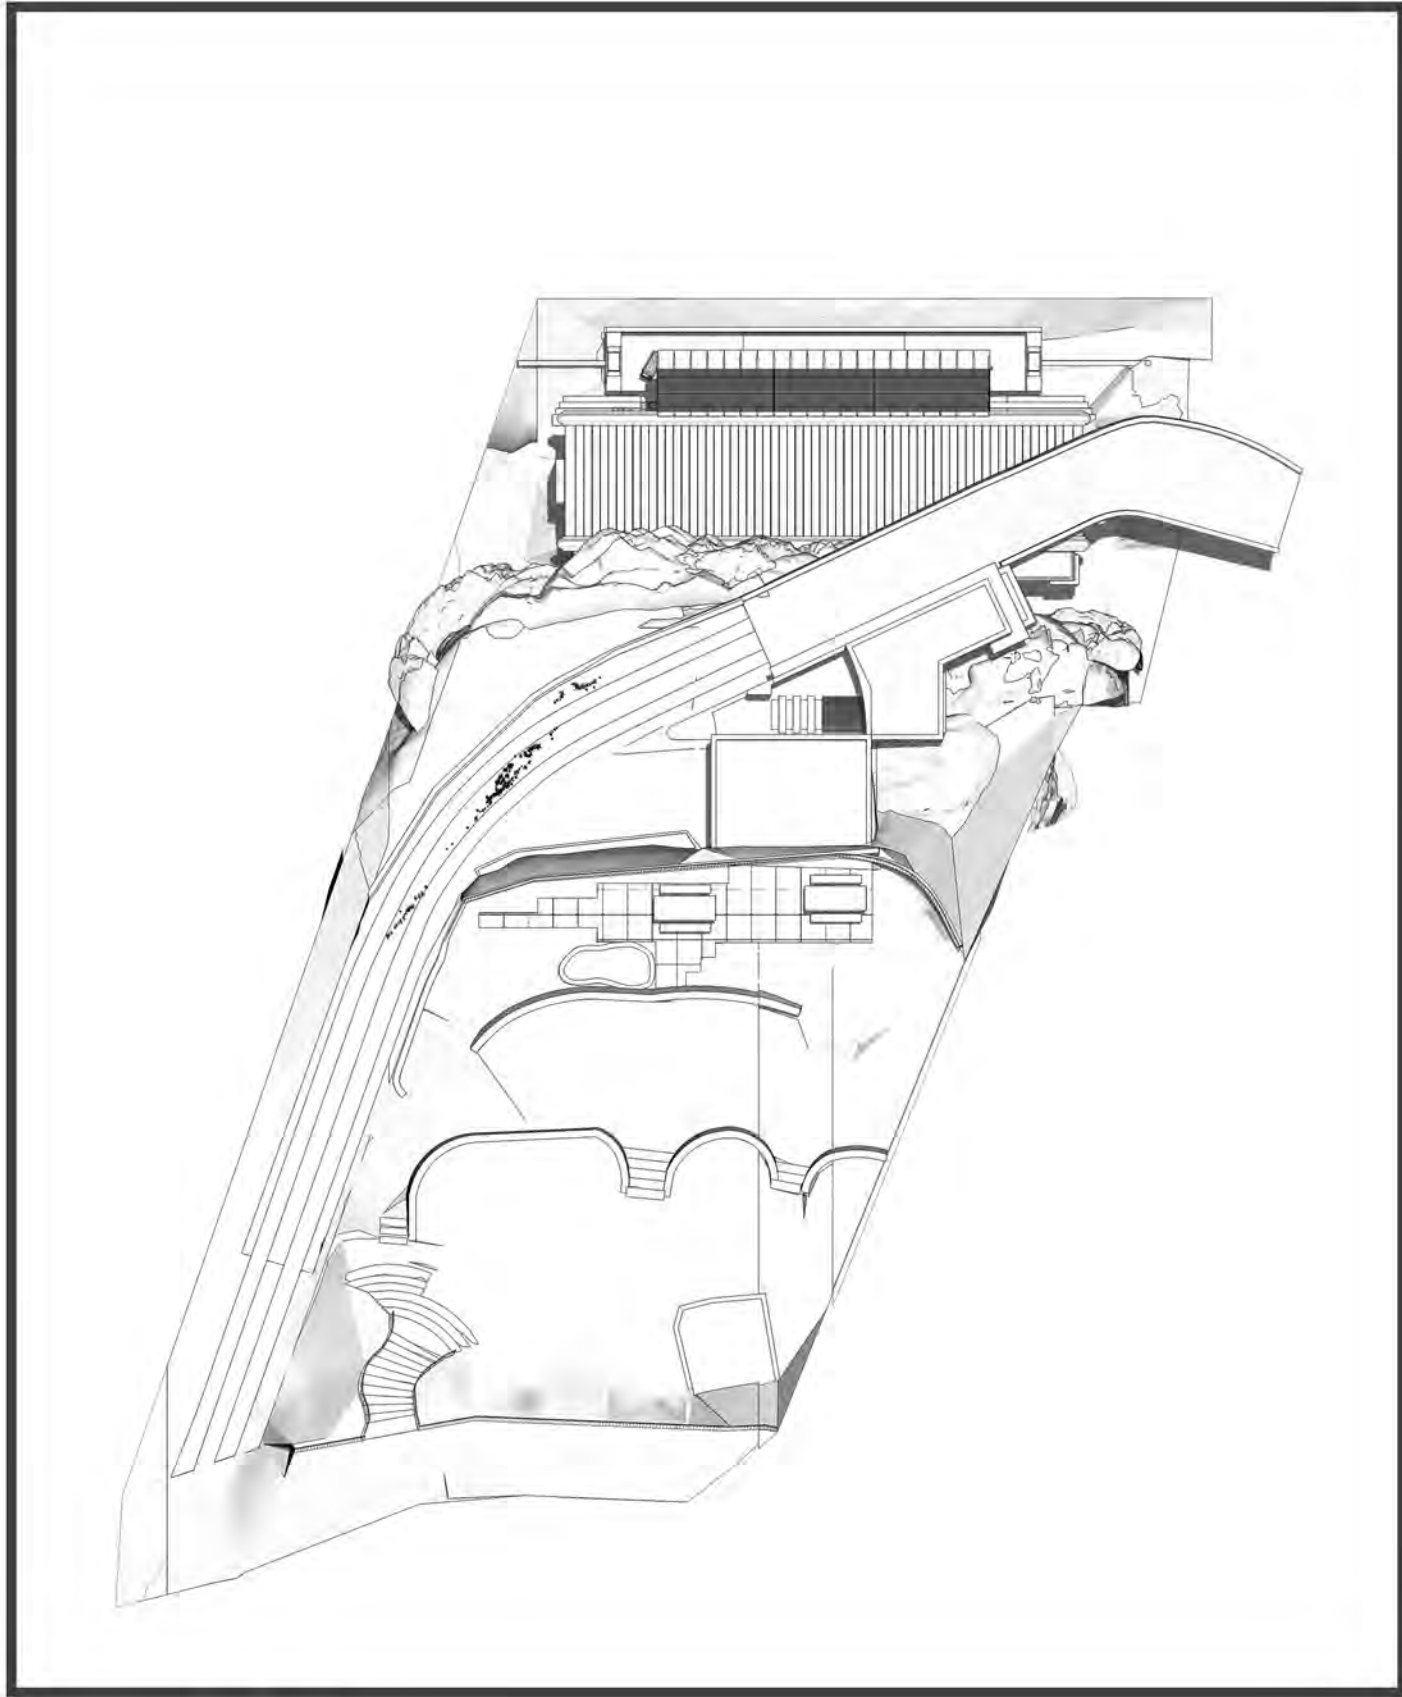

December 22: 13.00

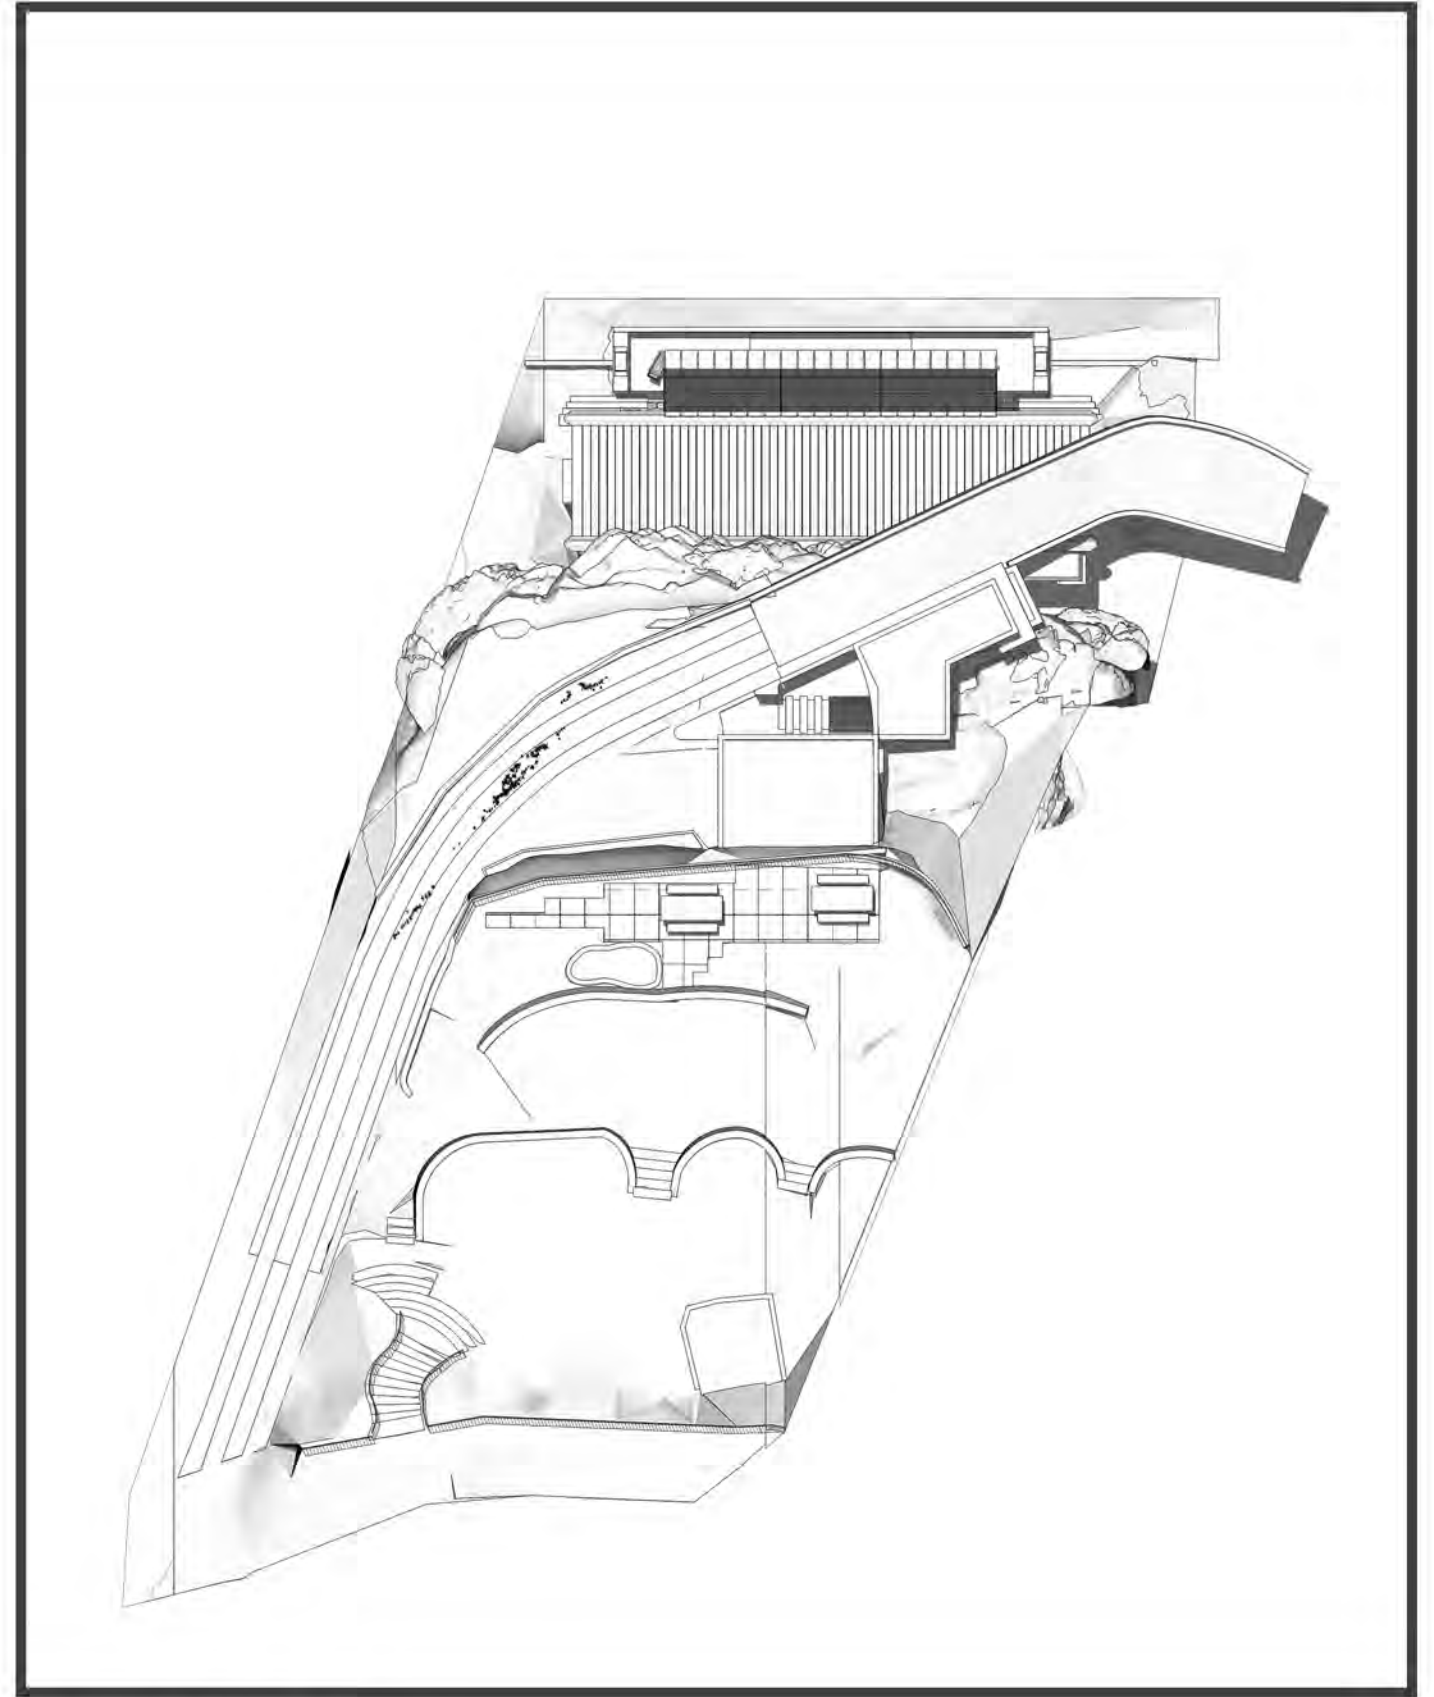

December 22: 14.00

CLIENT:
Lesiuk Architects

DRAWING:
Shadow Diagrams for December 22nd

PROJECT:
6, Mitchell Road, Palm Beach



SCALE:
1:100

ISSUE:
September 2020

DWG. NO.
1/1

urbaine
ARCHITECTURE

urbaine pty ltd , 6/15, The Corso, Manly, NSW 2095: Tel: 02 8355 6770

 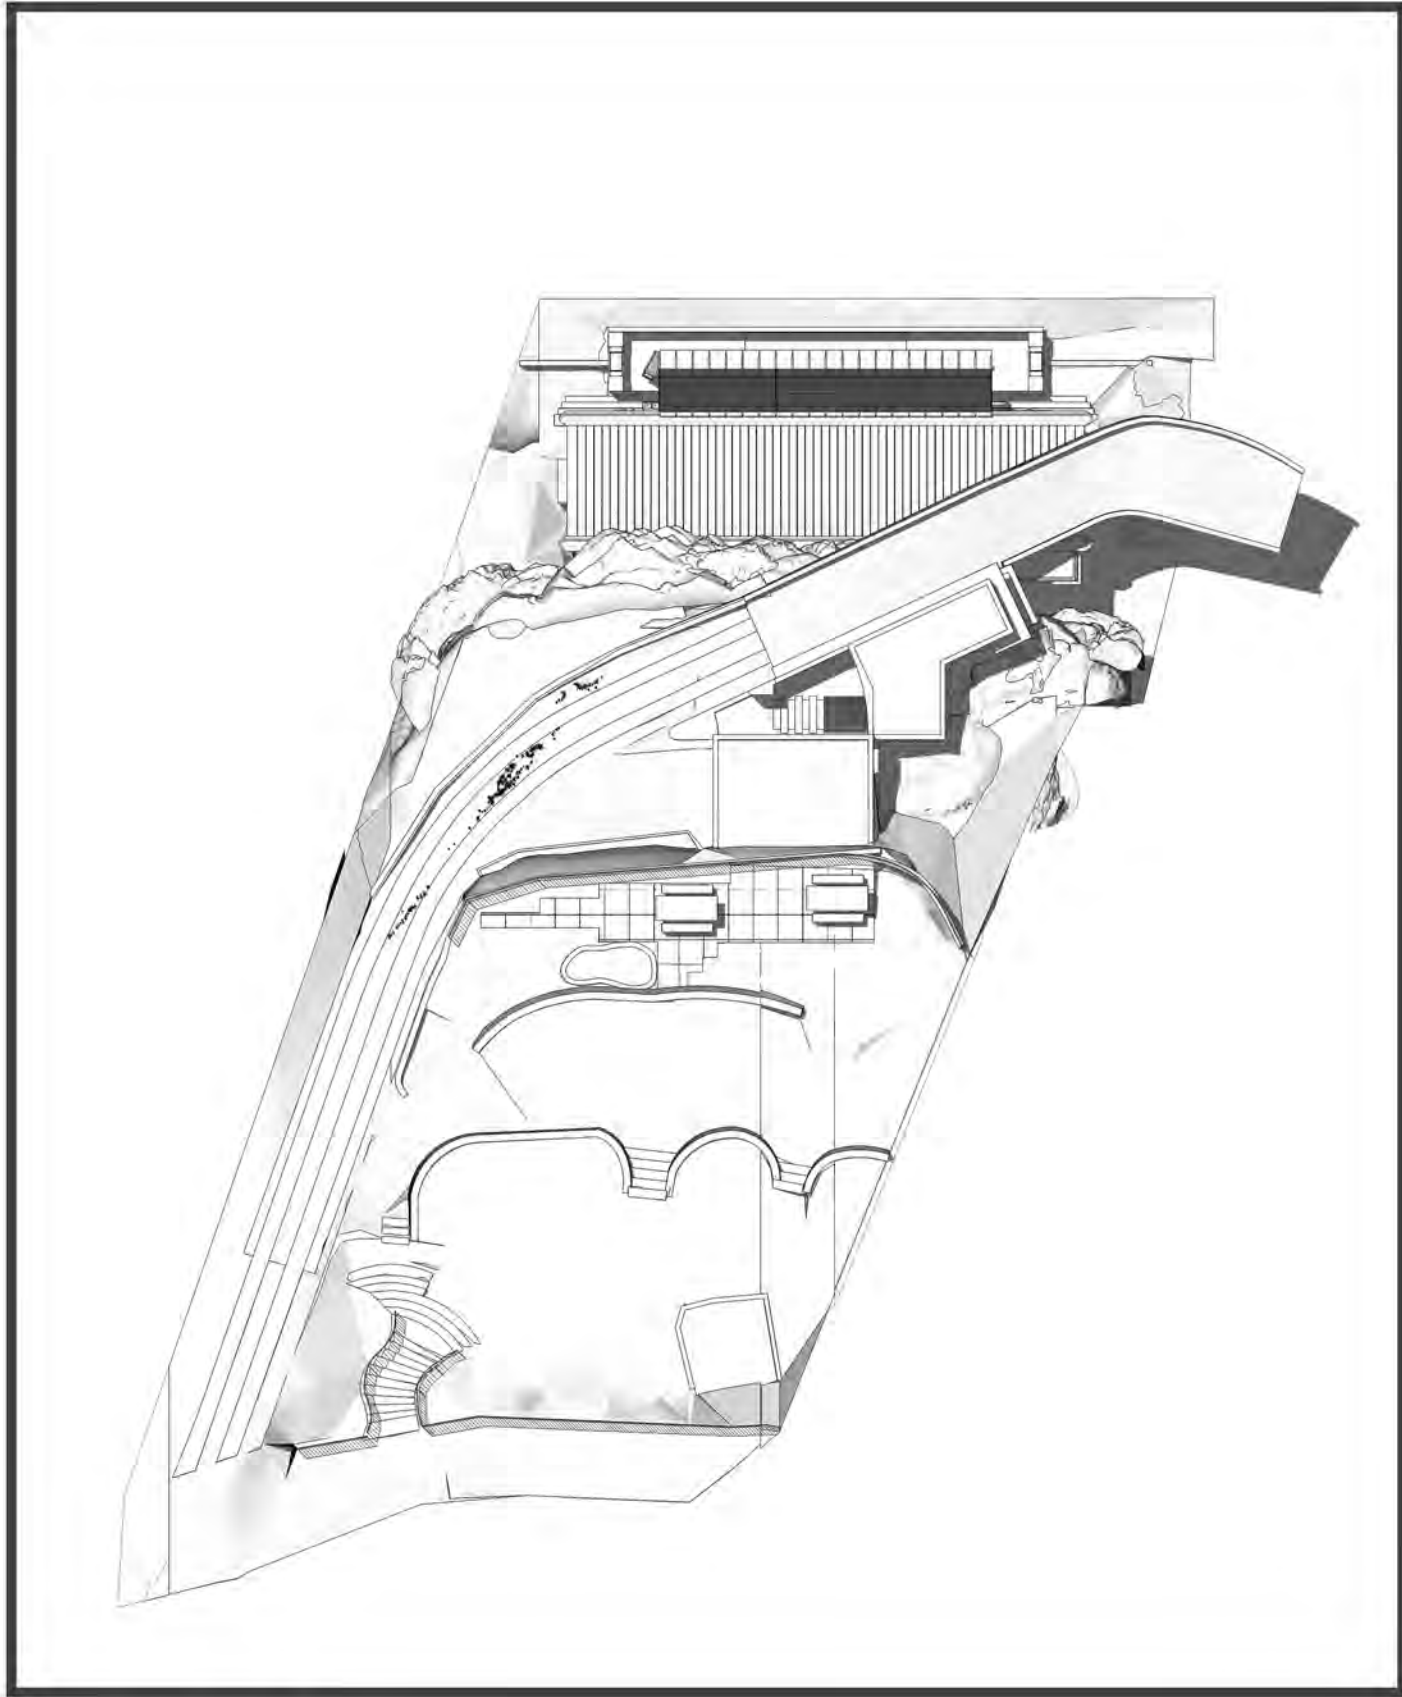

December 22: 15.00

CLIENT:
Lesiuk Architects

DRAWING:
Shadow Diagrams for December 22nd

PROJECT:
6, Mitchell Road, Palm Beach

SCALE:
1:1

ISSUE:
September 2020

DWG. NO.
1

urbaine
ARCHITECTURE

urbaine pty ltd , 6/15, The Corso, Manly, NSW 2095: Tel: 02 8355 6770