



northern
beaches
council

**THIS PLAN IS TO BE READ IN
CONJUNCTION WITH
THE CONDITIONS OF DEVELOPMENT
CONSENT**

DA2019/0157

SUBJECT SITE

519 PITTWATER ROAD
BROOKVALE 2100
1/-/DP1082288
LAND ZONING B5 - BUSINESS
DEVELOPMENT

CLIENT:



Revision History

Issue ID	Modified by	Issue Name	Date
A	NF	SDA	17.01.19

PROJECT: SIGNAGE

519 PITTWATER ROAD
BROOKVALE 2100
1/-/DP1082288

Drawing Name:

SITE ANALYSIS PLAN

Drawing Status

Development Application

Drawn by

Date: 17.01.19



nick@completetrade.com.au

0439599675

www.completetrade.com.au

N



Drawing Scale

1:500

Revision

A




SITE ANALYSIS PLAN



**THIS PLAN IS TO BE READ IN
CONJUNCTION WITH
THE CONDITIONS OF DEVELOPMENT
CONSENT**

DA2019/0157

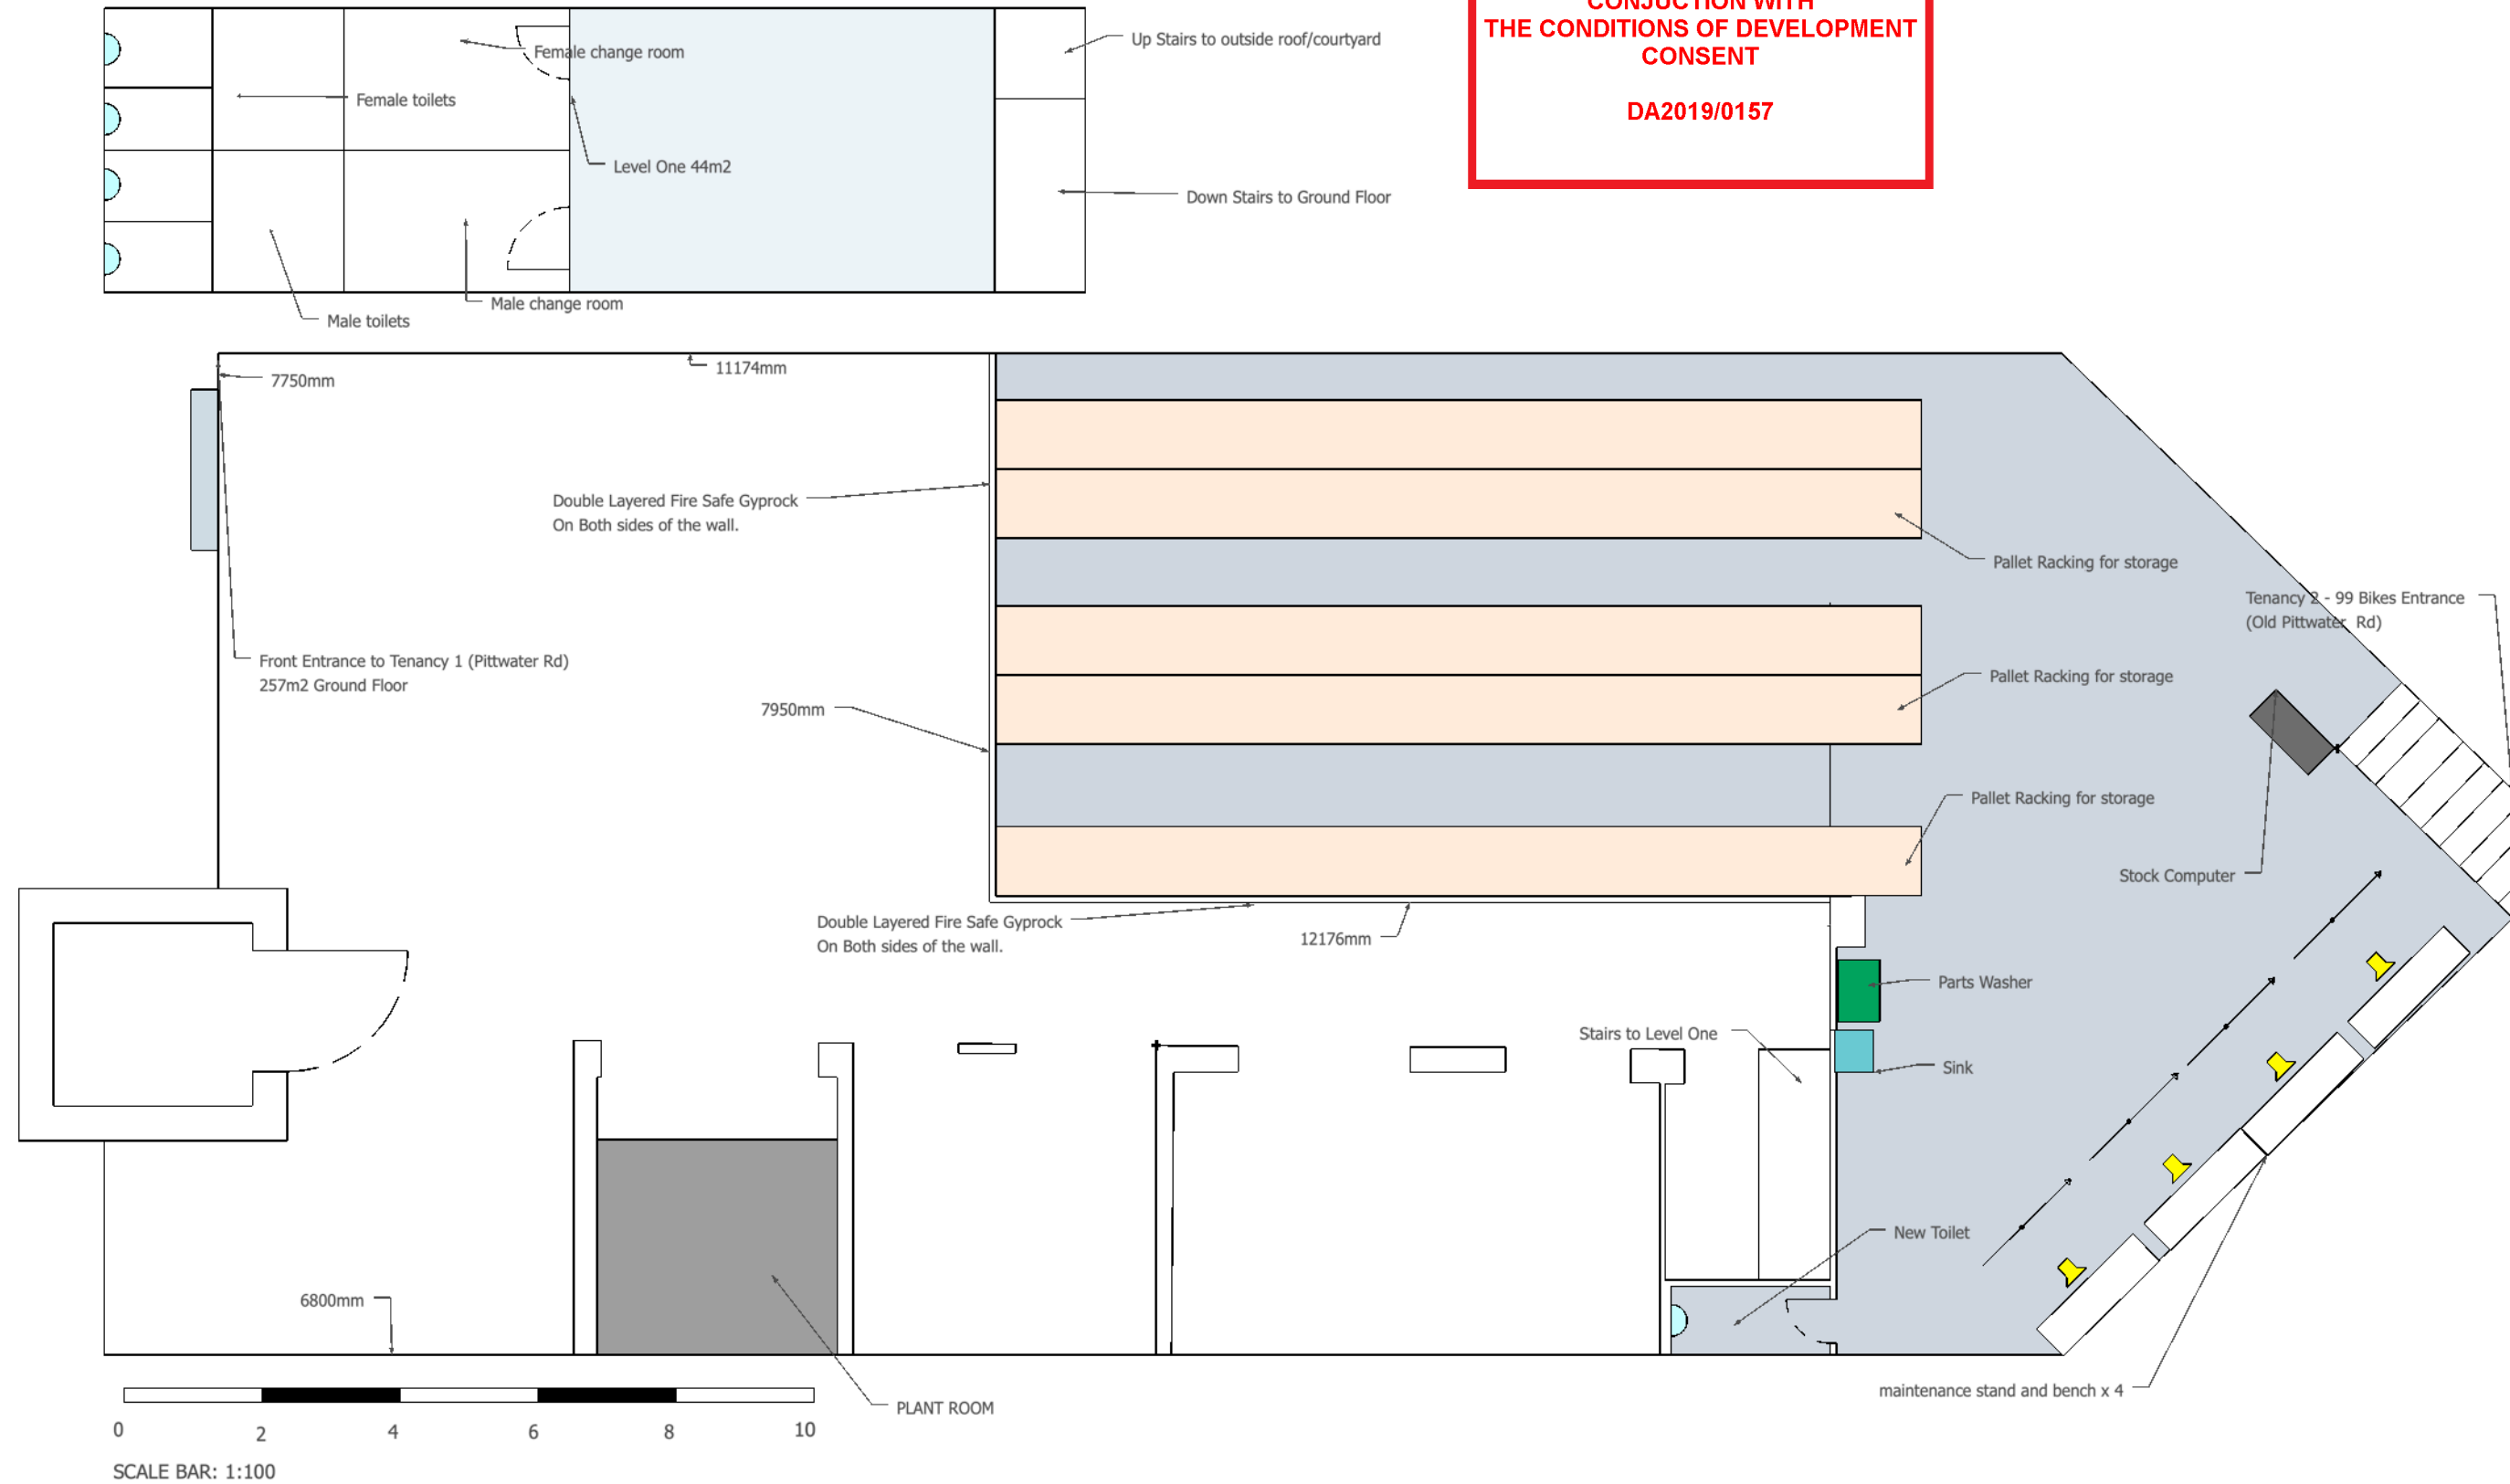

Project: 99 BIKES - BROOKVALE STORAGE
Address: 519 PITTWATER RD, BROOKVALE
Drawing: FIT-OUT PLAN VIEW

Sheet Size: A3
Scale: 1:100
Drawn: CH

Project No: 99BROOKVALESTORAGE

Drawing No: BVS01
Date: 5 DEC 2018