

SHADOWS DIAGRAMS 21 JUNE - 9am



YOUR STYLE
DESIGNER HOME ADDITIONS
Licence 60007c

9938 5611
www.yourstyle.com.au

PO BOX 1183 • DEE WHY 2099
TEL : 9938 5611
FAX : 9938 5911
EMAIL : sales@yourstyle.com.au
WEB : www.yourstyle.com.au

ABN 92 003 918 116 • ACN 003 918 116
BUILDER LICENCE • 60007C
A DIVISION OF TAG TEAM CONSTRUCTIONS PTY LTD

Client Name : BEN AND KAREN MOORE
Client Address : 7 HUNTER STREET, NTH. BALGOWLAH 2093
Client No. : MOO 0524 01 DA

All construction work to be performed in accordance with Australian Standards and National Construction Code 2022.

© Copyright Acknowledgement

We agree and understand these drawings and plans are solely and entirely the intellectual property of Your Style Designer Home Additions and the normal copyright laws apply. License is not granted for the use of these designs or drawings.

Project Number: MOO 0524 01 DA Included Pages: 1-

Signed..... Date: Thursday, 4 July 2024
Client's signature

Project Acceptance

We agree to these works in accordance with Your Style's Building Specification & Quote Document and this Design.

Signed..... Date: Thursday, 4 July 2024
Your Style Designer Home Additions

Signed..... Date: Thursday, 4 July 2024
Client's signature


Signed..... Date: Thursday, 4 July 2024
Client's signature


Drawing Title :	SHADOWS 21 JUNE 9am		
Project Name :	First Floor Addition		
Architect:	Your Style Designer Home Additions		
Status :	DA STAGE	Scale :	1:200
Plot Date :	Thursday, 4 July 2024	Drawing No. :	13
File Location:	MOO 0524 01 DA.pln		

Your Style Construction Certificate Excludes:
Items in red and/or listed here do not form part of Your Style's Construction Certificate and will not be approved for construction under Your Style's Construction Certificate and will require a separate CC Application.

 = Proposed Shadows

 = Existing Shadows

 = Shadows cast by Neighbouring homes

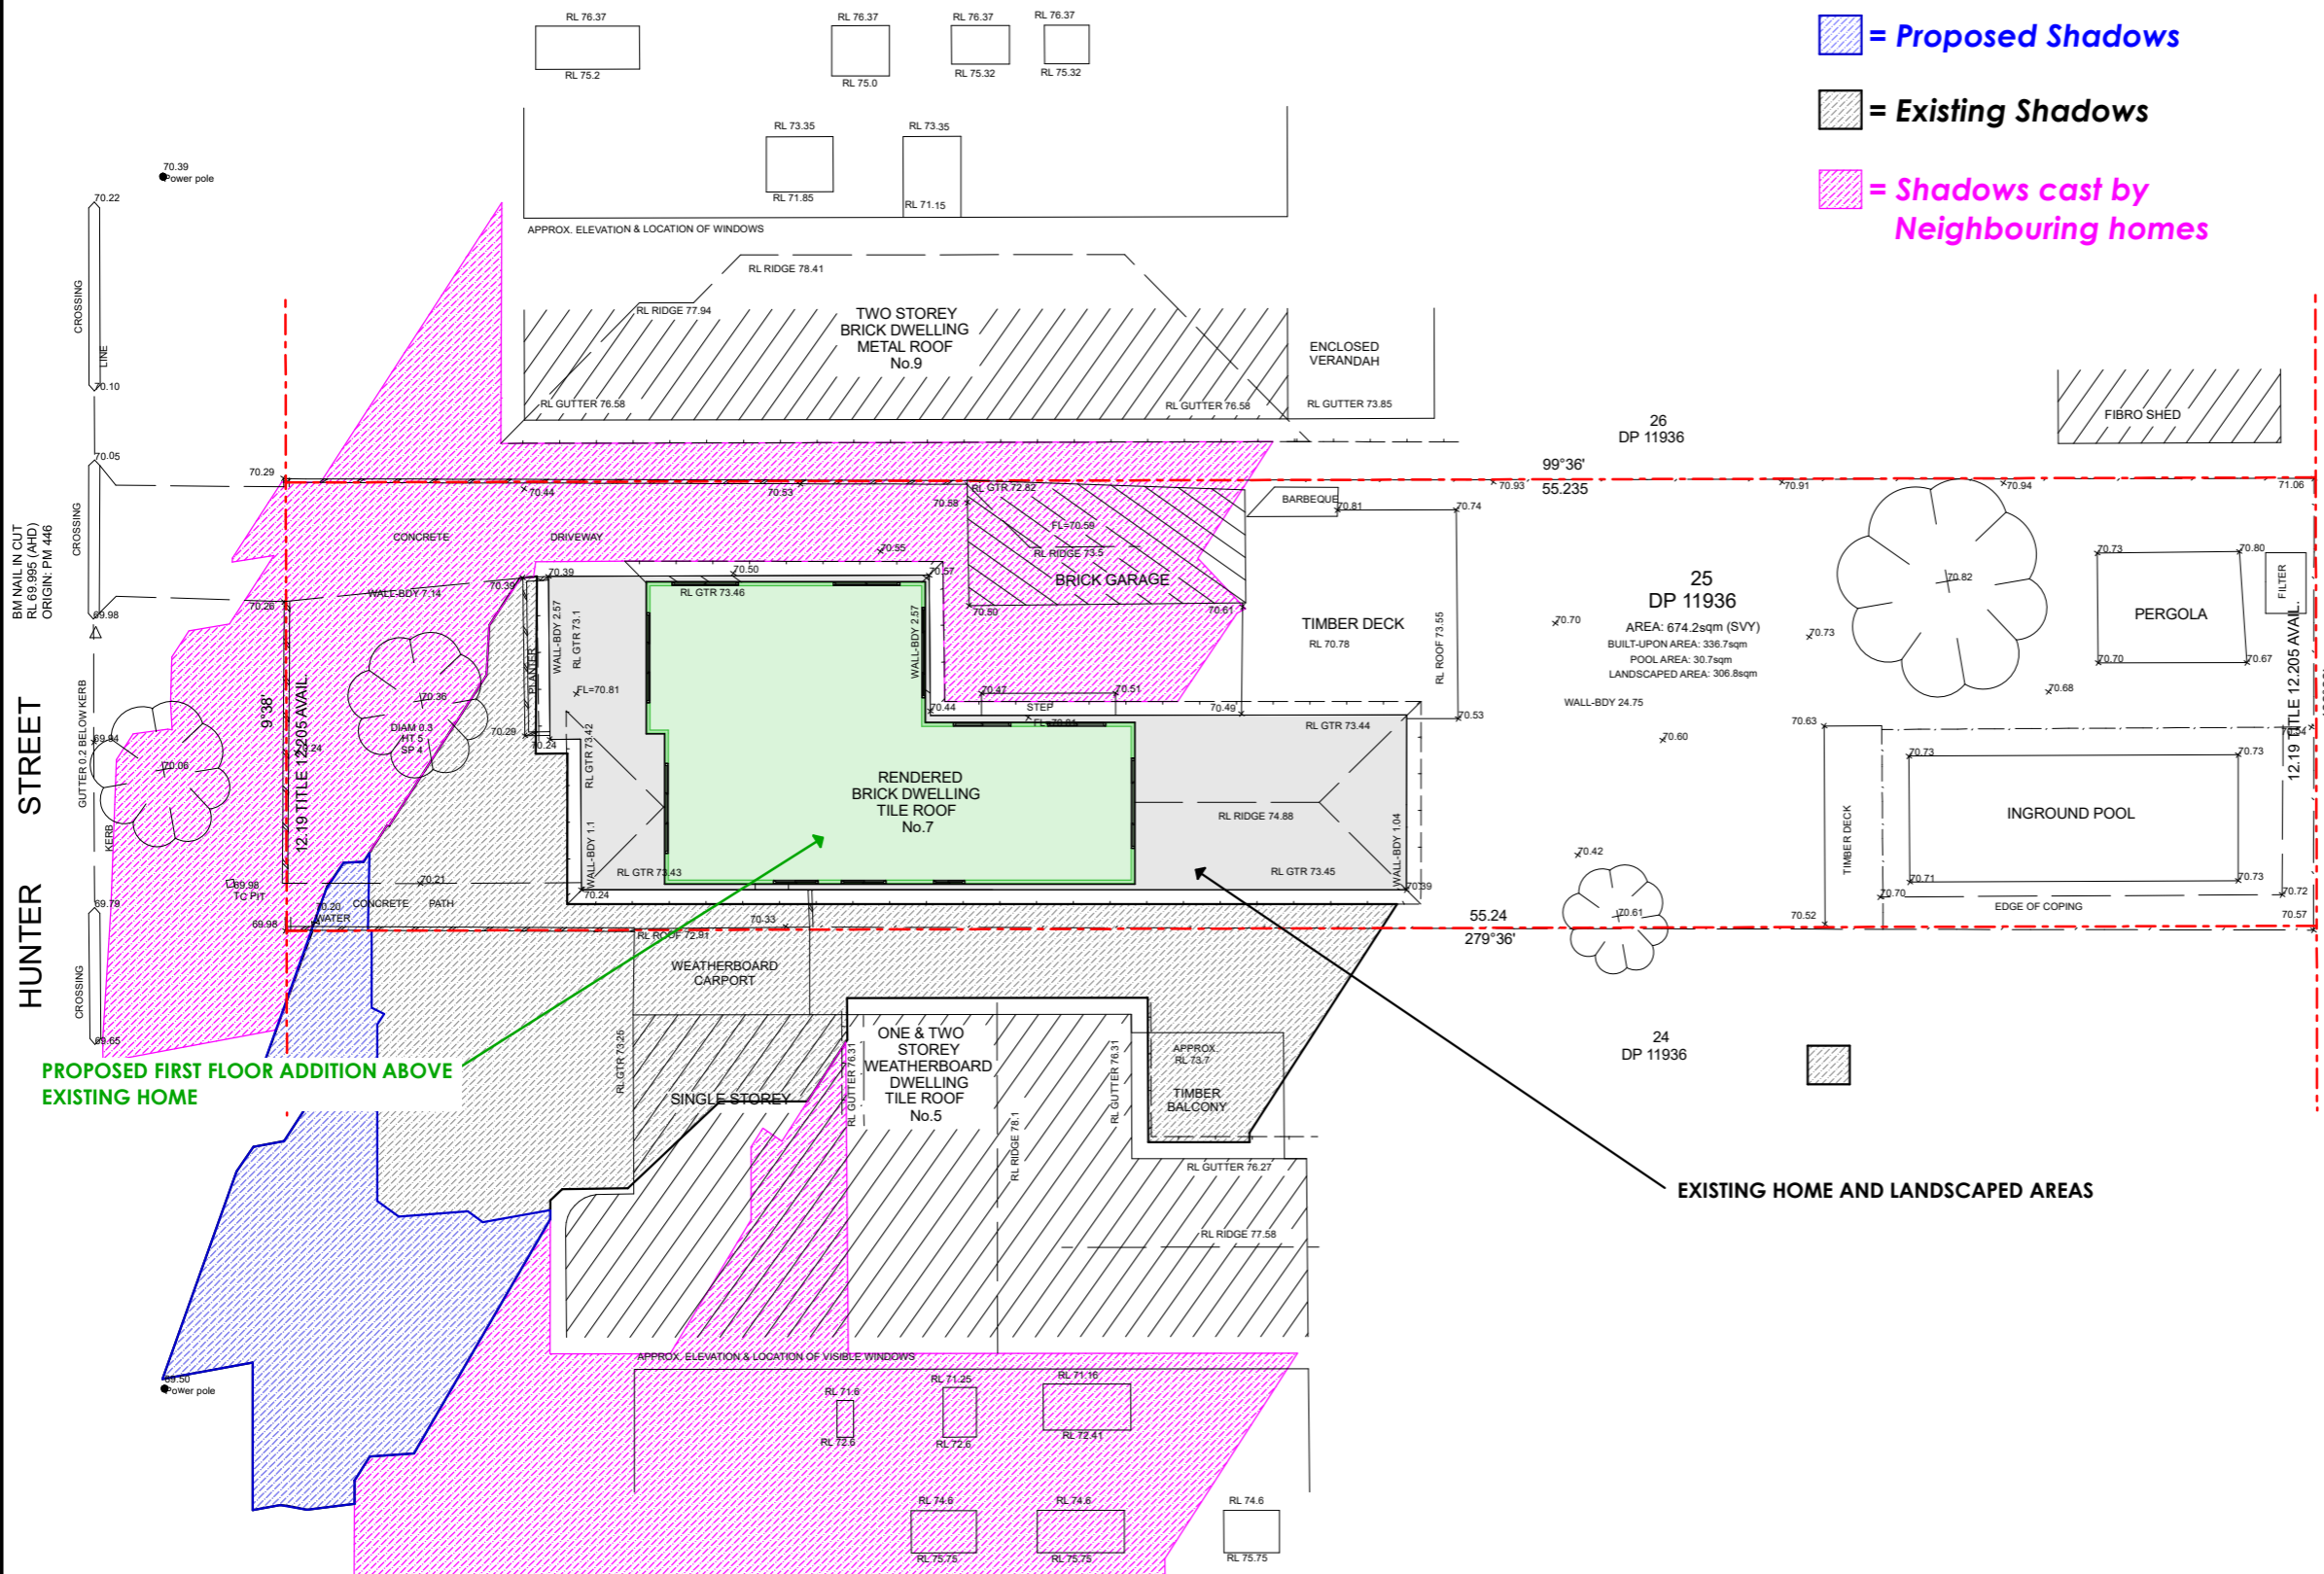

PROPOSED FIRST FLOOR ADDITION ABOVE EXISTING HOME

EXISTING HOME AND LANDSCAPED AREAS

COPYRIGHT © DETAILED SURVEYS
NOTE: Title information has been taken from original D.P.
Any copying, altering, editing, forwarding or scanning of this plan in paper or electronic form without the permission of a Director of Detailed Surveys is strictly prohibited.
This plan has copyrights to Detailed Surveys and can be withdrawn at anytime from councils, legal professions or the like unless payment of the account has been made in full.

NOTES:
1. ONLY VISIBLE UTILITY SERVICES HAVE BEEN LOCATED. RELEVANT AUTHORITIES SHOULD BE NOTIFIED PRIOR TO EXCAVATION ON OR NEAR THE SITE.
2. BOUNDARIES HAVE BEEN DEFINED BY SURVEY TO IDENTIFICATION STANDARD. HOWEVER, IF ANY CONSTRUCTION IS PROPOSED IN PROXIMITY OF BOUNDARIES, IT IS RECOMMENDED THAT A FURTHER SURVEY BE REQUESTED FOR MARKING OF RELEVANT BOUNDARIES.
3. COVENANTS, RESTRICTIONS ON LAND USE (IF ANY) NOT INVESTIGATED.
4. ROOF LINES SHOWN ARE APPROXIMATE. SIGNIFICANT TREES GREATER THAN 0.4 DIAM. SHOWN.
5. APPROX. SEWER LINE MUST BE VERIFIED BY SYDNEY WATER.

7 HUNTER ST NORTH BALGOWLAH DETAILED SURVEYS (A.B.N. 36 233 529 164) CONSULTING SURVEYORS 87 ELANORA ROAD, ELANORA HEIGHTS, 2101 PHONE: 9913-9525 Email: jsurveyor@live.com.au	J. MCCLURE SURVEYOR REGISTERED UNDER THE SURVEYING AND SPATIAL INFORMATION ACT, 2002 Registration No: 3861 J. McClure	B & K MOORE	
		LOT 25 DP 11936 BOUNDARY DEFINITION & LEVELS	A1 REDUCTION RATIO: 1:100 SURVEY J.McC DRAWN A1 J.McC REFERENCE 026/24 19 JUN 2024 DRAWING No. 1

APPROX. T.N. QZ

SHADOWS DIAGRAMS 21 JUNE - 12pm



YOUR STYLE
DESIGNER HOME ADDITIONS
Licence 60007c

9938 5611
www.yourstyle.com.au

PO BOX 1183 • DEE WHY 2099
TEL : 9938 5611
FAX : 9938 5911
EMAIL : sales@yourstyle.com.au
WEB : www.yourstyle.com.au

ABN 92 003 918 116 • ACN 003 918 116
BUILDER LICENCE • 60007C
A DIVISION OF TAG TEAM CONSTRUCTIONS PTY LTD

Client Name :	BEN AND KAREN MOORE
Client Address :	7 HUNTER STREET, NTH. BALGOWLAH 2093
Client No. :	MOO 0524 01 DA

All construction work to be performed in accordance with Australian Standards and National Construction Code 2022.

© Copyright Acknowledgement

We agree and understand these drawings and plans are solely and entirely the intellectual property of Your Style Designer Home Additions and the normal copyright laws apply. License is not granted for the use of these designs or drawings.

Project Number: MOO 0524 01 DA Included Pages: 1-

Signed..... Date: Thursday, 4 July 2024
Client's signature

Project Acceptance

We agree to these works in accordance with Your Style's Building Specification & Quote Document and this Design.




Signed..... Date: Thursday, 4 July 2024
Your Style Designer Home Additions


Signed..... Date: Thursday, 4 July 2024
Client's signature

Signed..... Date: Thursday, 4 July 2024
Client's signature

Drawing Title :	SHADOWS 21 JUNE 12pm		
Project Name :	First Floor Addition		
Architect :	Your Style Designer Home Additions		
Status :	DA STAGE	Scale :	1:200
Plot Date :	Thursday, 4 July 2024	Drawing No. :	14
File Location :	MOO 0524 01 DA.pln		

Your Style Construction Certificate Excludes:
Items in red and/or listed here do not form part of Your Style's Construction Certificate and will not be approved for construction under Your Style's Construction Certificate and will require a separate CC Application.

-  = Proposed Shadows
-  = Existing Shadows
-  = Shadows cast by Neighbouring homes

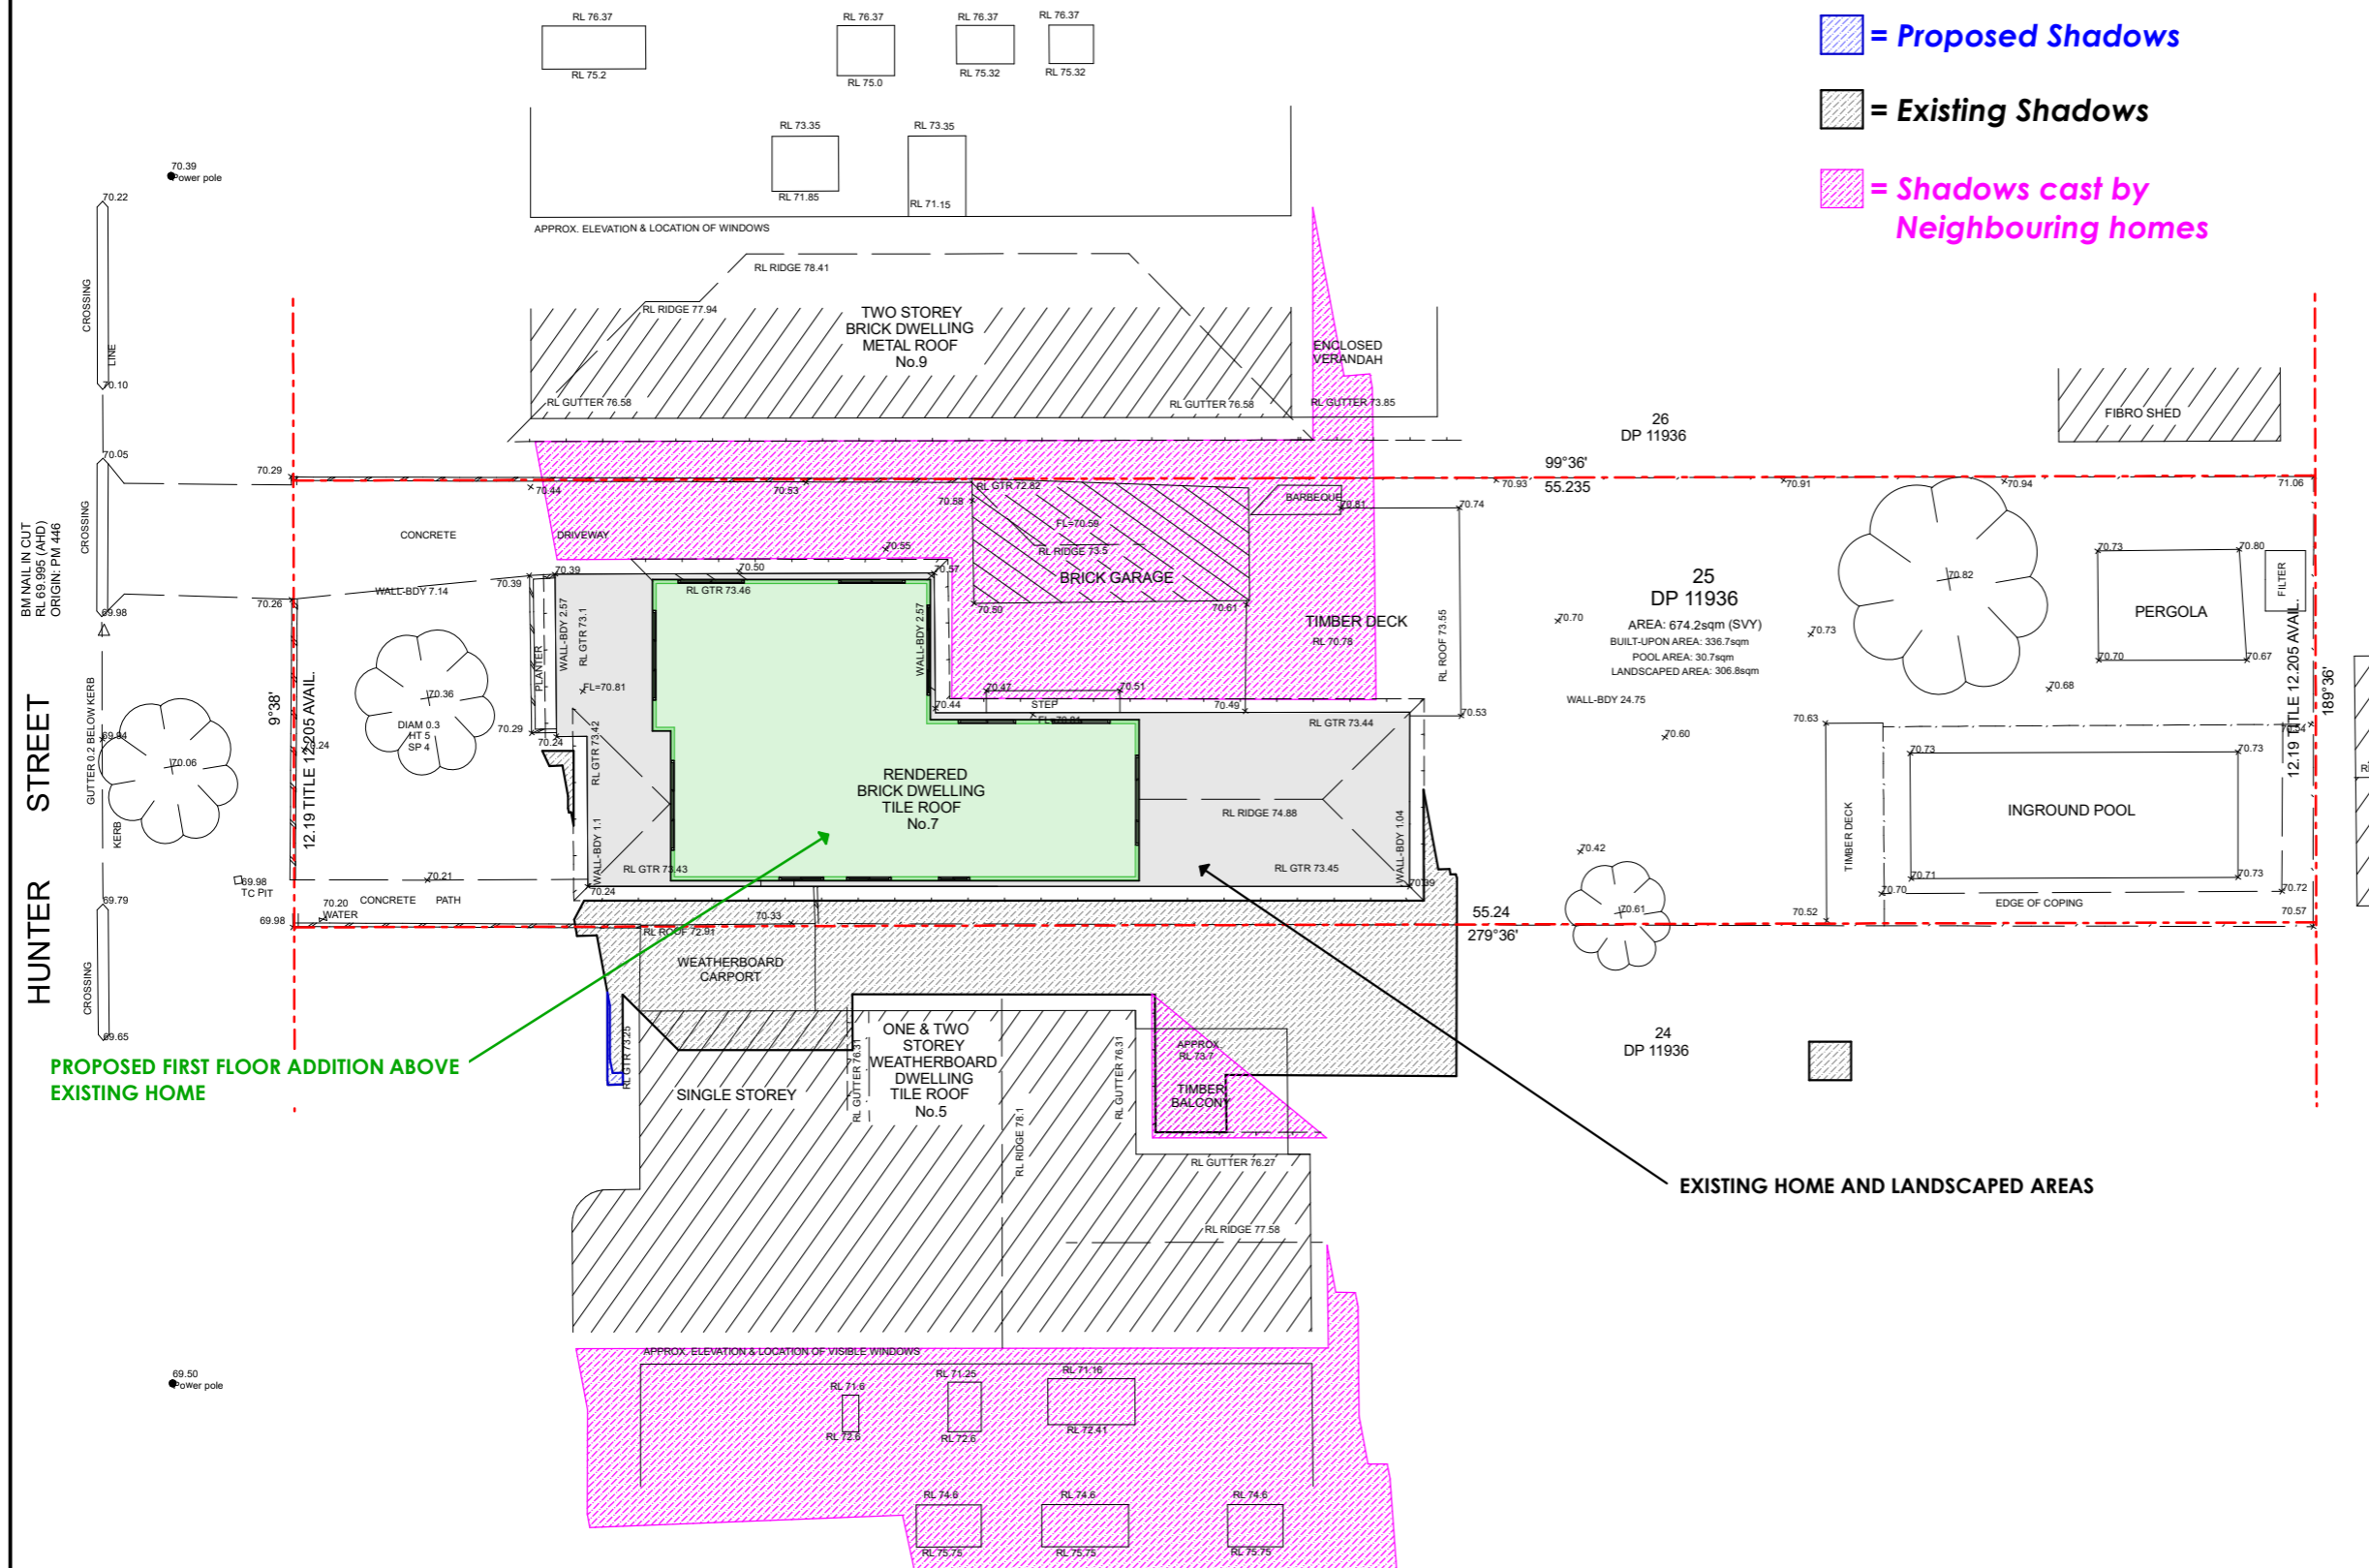

NOTE: Title information has been taken from original D.P.
Any copying, altering, editing, forwarding or scanning of this plan in paper or electronic form without the permission of a Director of Detailed Surveys is strictly prohibited.
This plan has copyrights to Detailed Surveys and can be withdrawn at anytime from councils, legal professions or the like unless payment of the account has been made in full.

NOTES:
1. ONLY VISIBLE UTILITY SERVICES HAVE BEEN LOCATED.
2. BOUNDARIES HAVE BEEN DEFINED BY SURVEY TO IDENTIFICATION STANDARD. HOWEVER, IF ANY CONSTRUCTION IS PROPOSED IN PROXIMITY OF BOUNDARIES, IT IS RECOMMENDED THAT A FURTHER SURVEY BE REQUESTED FOR MARKING OF RELEVANT BOUNDARIES.
3. COVENANTS, RESTRICTIONS ON LAND USE (IF ANY) NOT INVESTIGATED.
4. ROOF LINES SHOWN ARE APPROXIMATE. SIGNIFICANT TREES GREATER THAN 0.4 DIAM. SHOWN.
5. APPROX. SEWER LINE MUST BE VERIFIED BY SYDNEY WATER.

<p>7 HUNTER ST NORTH BALGOWLAH</p>	<p>DETAILED SURVEYS (A.B.N. 36 233 529 164)</p> <p>CONSULTING SURVEYORS 87 ELANORA ROAD, ELANORA HEIGHTS, 2101 PHONE: 9913-9525 Email: jsurveyor@live.com.au</p>	<p>B & K MOORE</p> <p>SURVEYOR REGISTERED UNDER THE SURVEYING AND SPATIAL INFORMATION ACT, 2002 Registration No: 3861 J. McClure</p>	<p>LOT 25 DP 11936 BOUNDARY DEFINITION & LEVELS</p>	<p>A1 REDUCTION RATIO: 1:100</p> <table border="1"> <tr> <td>SURVEY</td> <td>J.McC</td> <td></td> </tr> <tr> <td>DRAWN</td> <td>A1 J.McC</td> <td></td> </tr> <tr> <td>REFERENCE</td> <td>026/24</td> <td>19 JUN 2024</td> </tr> </table>	SURVEY	J.McC		DRAWN	A1 J.McC		REFERENCE	026/24	19 JUN 2024	<p>DRAWING No. 1</p>
	SURVEY	J.McC												
DRAWN	A1 J.McC													
REFERENCE	026/24	19 JUN 2024												

APPROX. T.N. QZ

SHADOWS DIAGRAMS 21 JUNE - 3pm



YOUR STYLE
DESIGNER HOME ADDITIONS
Licence 60007c

9938 5611
www.yourstyle.com.au

PO BOX 1183 • DEE WHY 2099
TEL : 9938 5611 ABN 92 003 918 116 • ACN 003 918 116
FAX : 9938 5911 BUILDER LICENCE • 60007C
EMAIL : sales@yourstyle.com.au A DIVISION OF TAG TEAM CONSTRUCTIONS PTY LTD
WEB : www.yourstyle.com.au

Client Name :	BEN AND KAREN MOORE
Client Address :	7 HUNTER STREET, NTH. BALGOWLAH 2093
Client No. :	MOO 0524 01 DA

All construction work to be performed in accordance with Australian Standards and National Construction Code 2022.

© Copyright Acknowledgement

We agree and understand these drawings and plans are solely and entirely the intellectual property of Your Style Designer Home Additions and the normal copyright laws apply. License is not granted for the use of these designs or drawings.

Project Number: MOO 0524 01 DA Included Pages: 1-

Signed..... Date: Thursday, 4 July 2024
Client's signature

Project Acceptance

We agree to these works in accordance with Your Style's Building Specification & Quote Document and this Design.


Signed..... Date: Thursday, 4 July 2024
Your Style Designer Home Additions




Signed..... Date: Thursday, 4 July 2024
Client's signature

Signed..... Date: Thursday, 4 July 2024
Client's signature

Drawing Title :	SHADOWS 21 JUNE 3pm		
Project Name :	First Floor Addition		
Architect :	Your Style Designer Home Additions		
Status :	DA STAGE	Scale :	1:200
Plot Date :	Thursday, 4 July 2024	Drawing No. :	15
File Location :	MOO 0524 01 DA.pln		

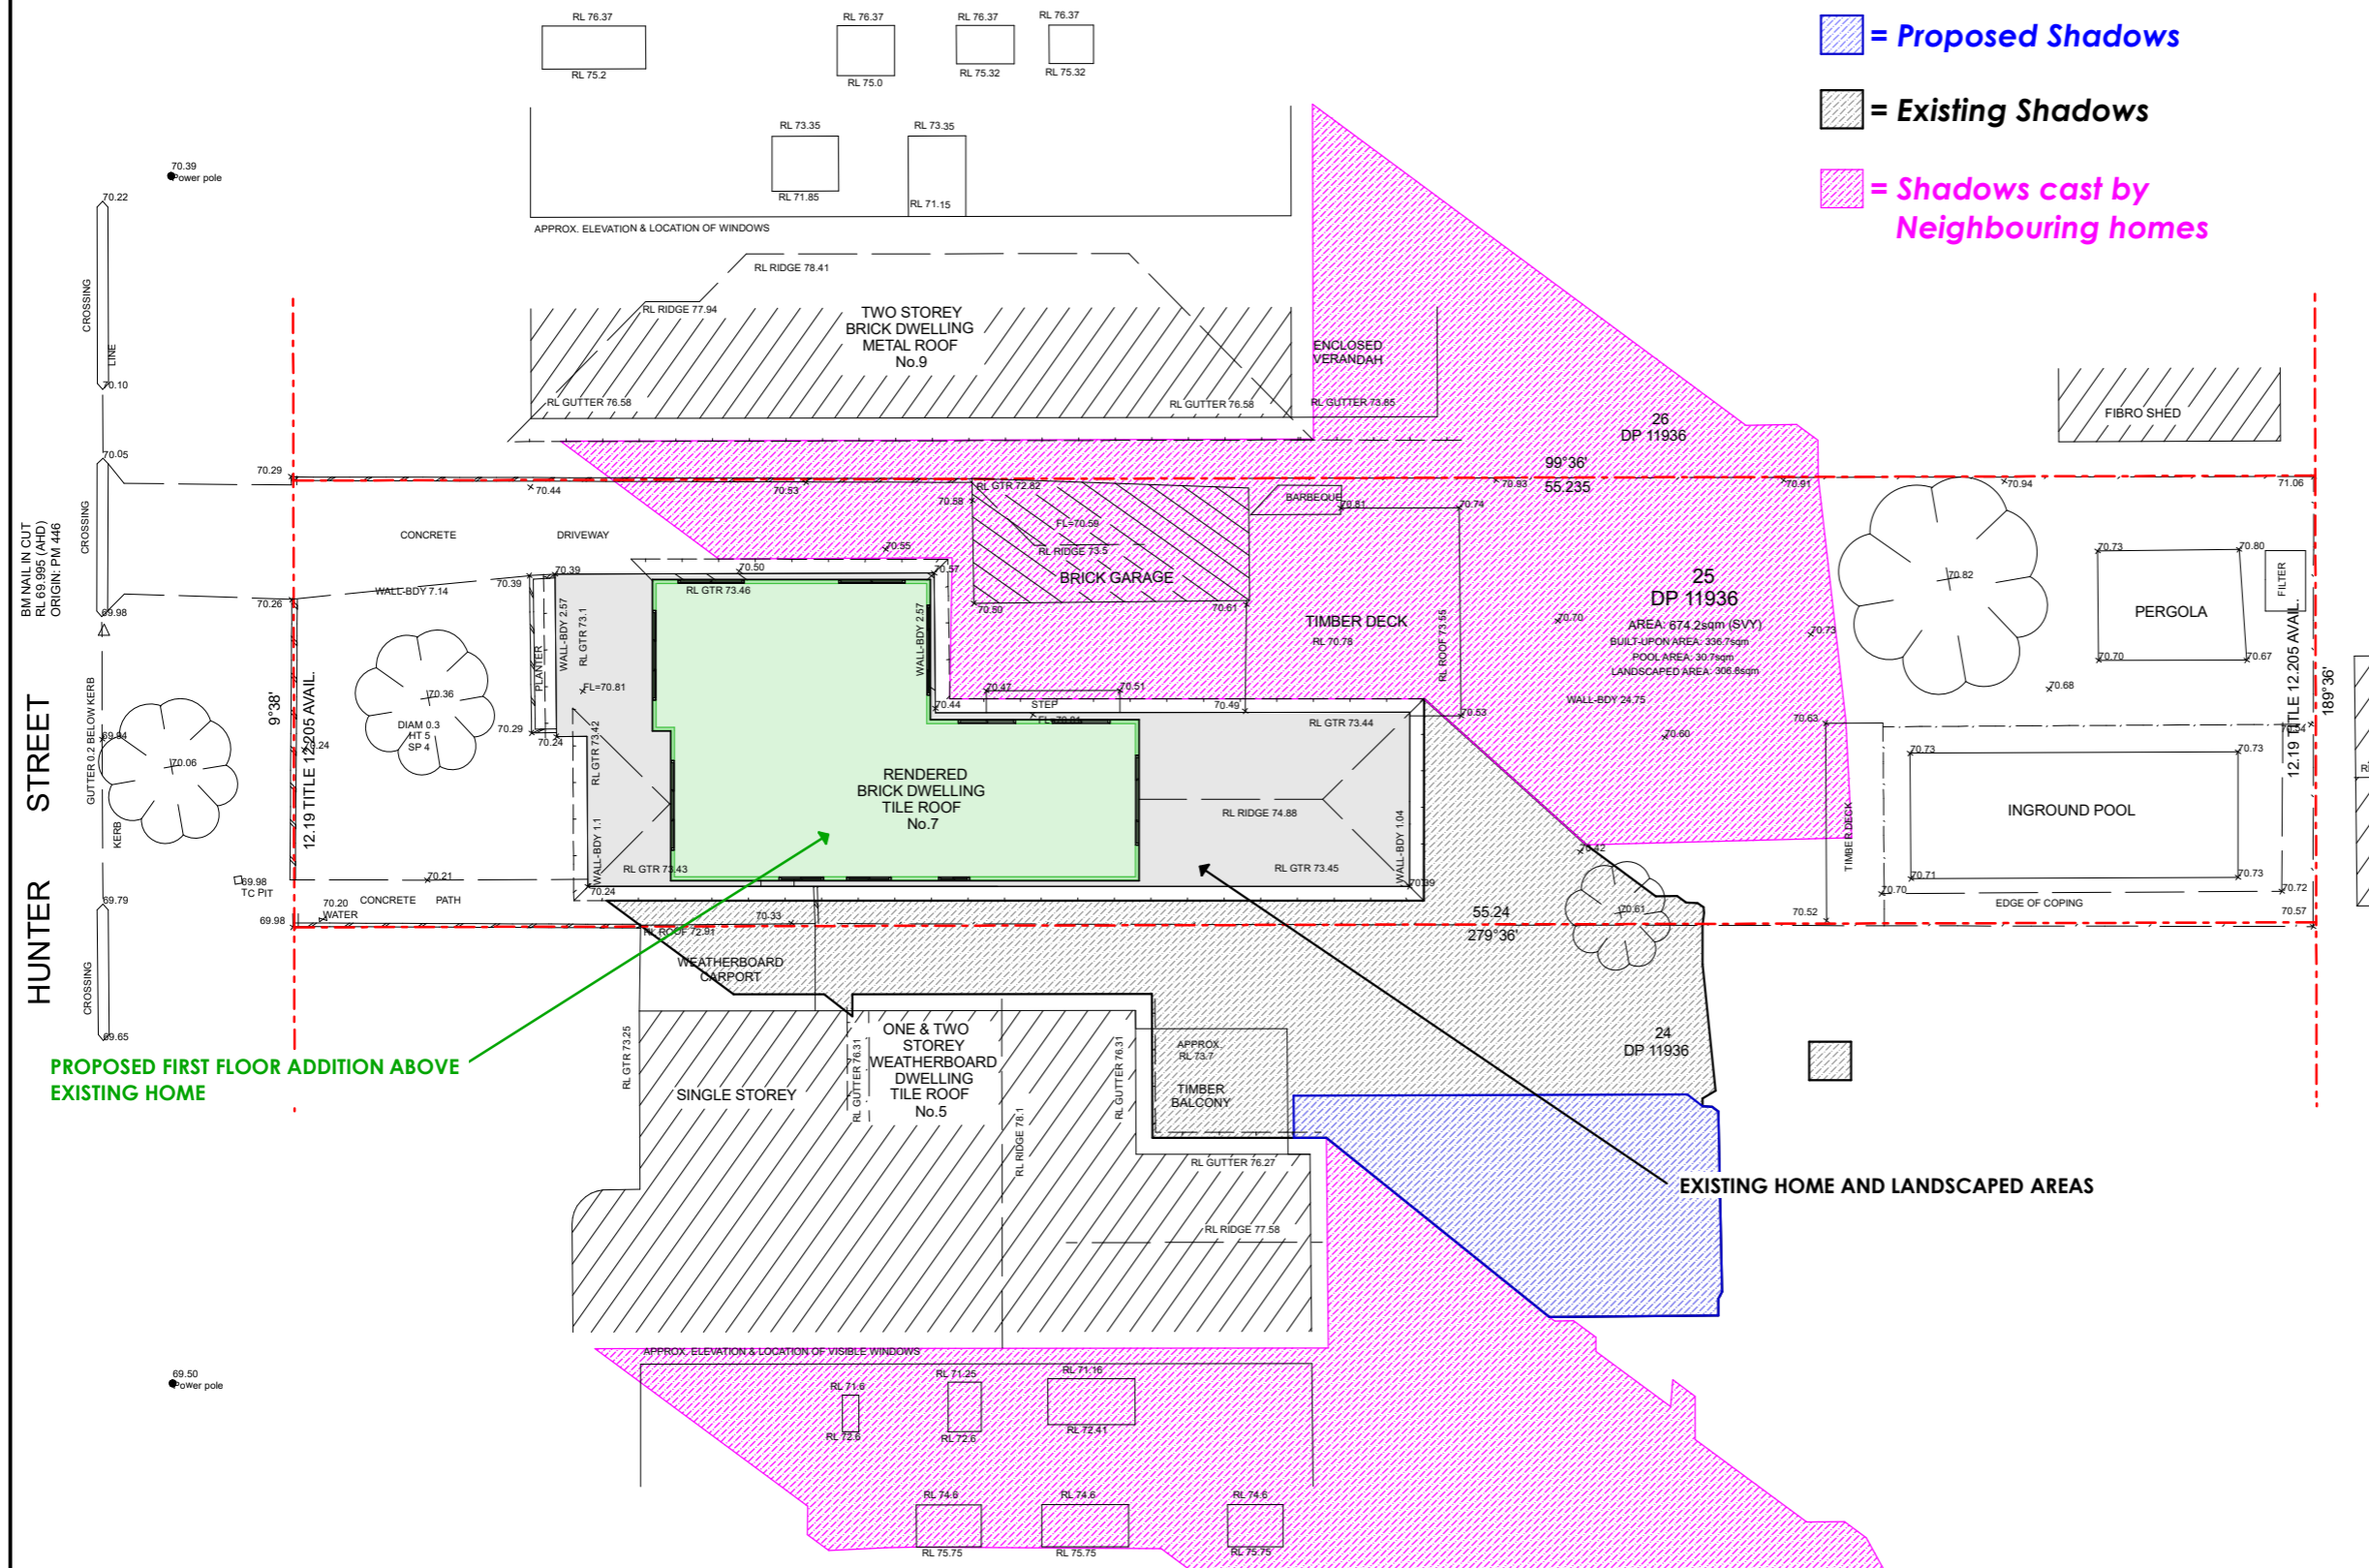Your Style Construction Certificate Excludes:
Items in red and/or listed here do not form part of Your Style's Construction Certificate and will not be approved for construction under Your Style's Construction Certificate and will require a separate CC Application.




-  = Proposed Shadows
-  = Existing Shadows
-  = Shadows cast by Neighbouring homes

COPYRIGHT © DETAILED SURVEYS
NOTE: Title information has been taken from original D.P.
Any copying, altering, editing, forwarding or scanning of this plan in paper or electronic form without the permission of a Director of Detailed Surveys is strictly prohibited.
This plan has copyrights to Detailed Surveys and can be withdrawn at anytime from councils, legal professions or the like unless payment of the account has been made in full.

NOTES: 1. ONLY VISIBLE UTILITY SERVICES HAVE BEEN LOCATED. RELEVANT AUTHORITIES SHOULD BE NOTIFIED PRIOR TO EXCAVATION ON OR NEAR THE SITE.
2. BOUNDARIES HAVE BEEN DEFINED BY SURVEY TO IDENTIFICATION STANDARD. HOWEVER, IF ANY CONSTRUCTION IS PROPOSED IN PROXIMITY OF BOUNDARIES, IT IS RECOMMENDED THAT A FURTHER SURVEY BE REQUESTED FOR MARKING OF RELEVANT BOUNDARIES.
3. COVENANTS, RESTRICTIONS ON LAND USE (IF ANY) NOT INVESTIGATED.
4. ROOF LINES SHOWN ARE APPROXIMATE. SIGNIFICANT TREES GREATER THAN 0.4 DIAM. SHOWN
5. APPROX. SEWER LINE MUST BE VERIFIED BY SYDNEY WATER.

7 HUNTER ST NORTH BALGOWLAH	DETAILED SURVEYS (A.B.N. 36 233 529 164)	B & K MOORE	A1 REDUCTION RATIO: 1:100	DRAWING No. 1
	CONSULTING SURVEYORS 87 ELANORA ROAD, ELANORA HEIGHTS, 2101 PHONE: 9913-9525 Email: jsurveyor@live.com.au		J. MCCLURE SURVEYOR REGISTERED UNDER THE SURVEYING AND SPATIAL INFORMATION ACT, 2002 Registration No: 3861 J. McClure	

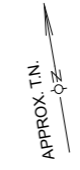

SHADOWS DIAGRAMS 20 MARCH - 9am



YOUR STYLE
DESIGNER HOME ADDITIONS
Licence 60007c

9938 5611
www.yourstyle.com.au

PO BOX 1183 • DEE WHY 2099
TEL : 9938 5611
FAX : 9938 5911
EMAIL : sales@yourstyle.com.au
WEB : www.yourstyle.com.au

ABN 92 003 918 116 • ACN 003 918 116
BUILDER LICENCE • 60007C
A DIVISION OF TAG TEAM CONSTRUCTIONS PTY LTD

Client Name :	BEN AND KAREN MOORE
Client Address :	7 HUNTER STREET, NTH. BALGOWLAH 2093
Client No. :	MOO 0524 01 DA

All construction work to be performed in accordance with Australian Standards and National Construction Code 2022.

© Copyright Acknowledgement

We agree and understand these drawings and plans are solely and entirely the intellectual property of Your Style Designer Home Additions and the normal copyright laws apply. License is not granted for the use of these designs or drawings.

Project Number: MOO 0524 01 DA Included Pages: 1-

Signed..... Date: Thursday, 4 July 2024
Client's signature

Project Acceptance

We agree to these works in accordance with Your Style's Building Specification & Quote Document and this Design.




Signed..... Date: Thursday, 4 July 2024
Your Style Designer Home Additions


Signed..... Date: Thursday, 4 July 2024
Client's signature

Signed..... Date: Thursday, 4 July 2024
Client's signature

Drawing Title :	SHADOWS 20 MARCH 9am		
Project Name :	First Floor Addition		
Architect:	Your Style Designer Home Additions		
Status :	DA STAGE	Scale :	1:200
Plot Date :	Thursday, 4 July 2024	Drawing No. :	16
File Location:	MOO 0524 01 DA.pln		

Your Style Construction Certificate Excludes:
Items in red and/or listed here do not form part of Your Style's Construction Certificate and will not be approved for construction under Your Style's Construction Certificate and will require a separate CC Application.


-  = Proposed Shadows
-  = Existing Shadows
-  = Shadows cast by Neighbouring homes

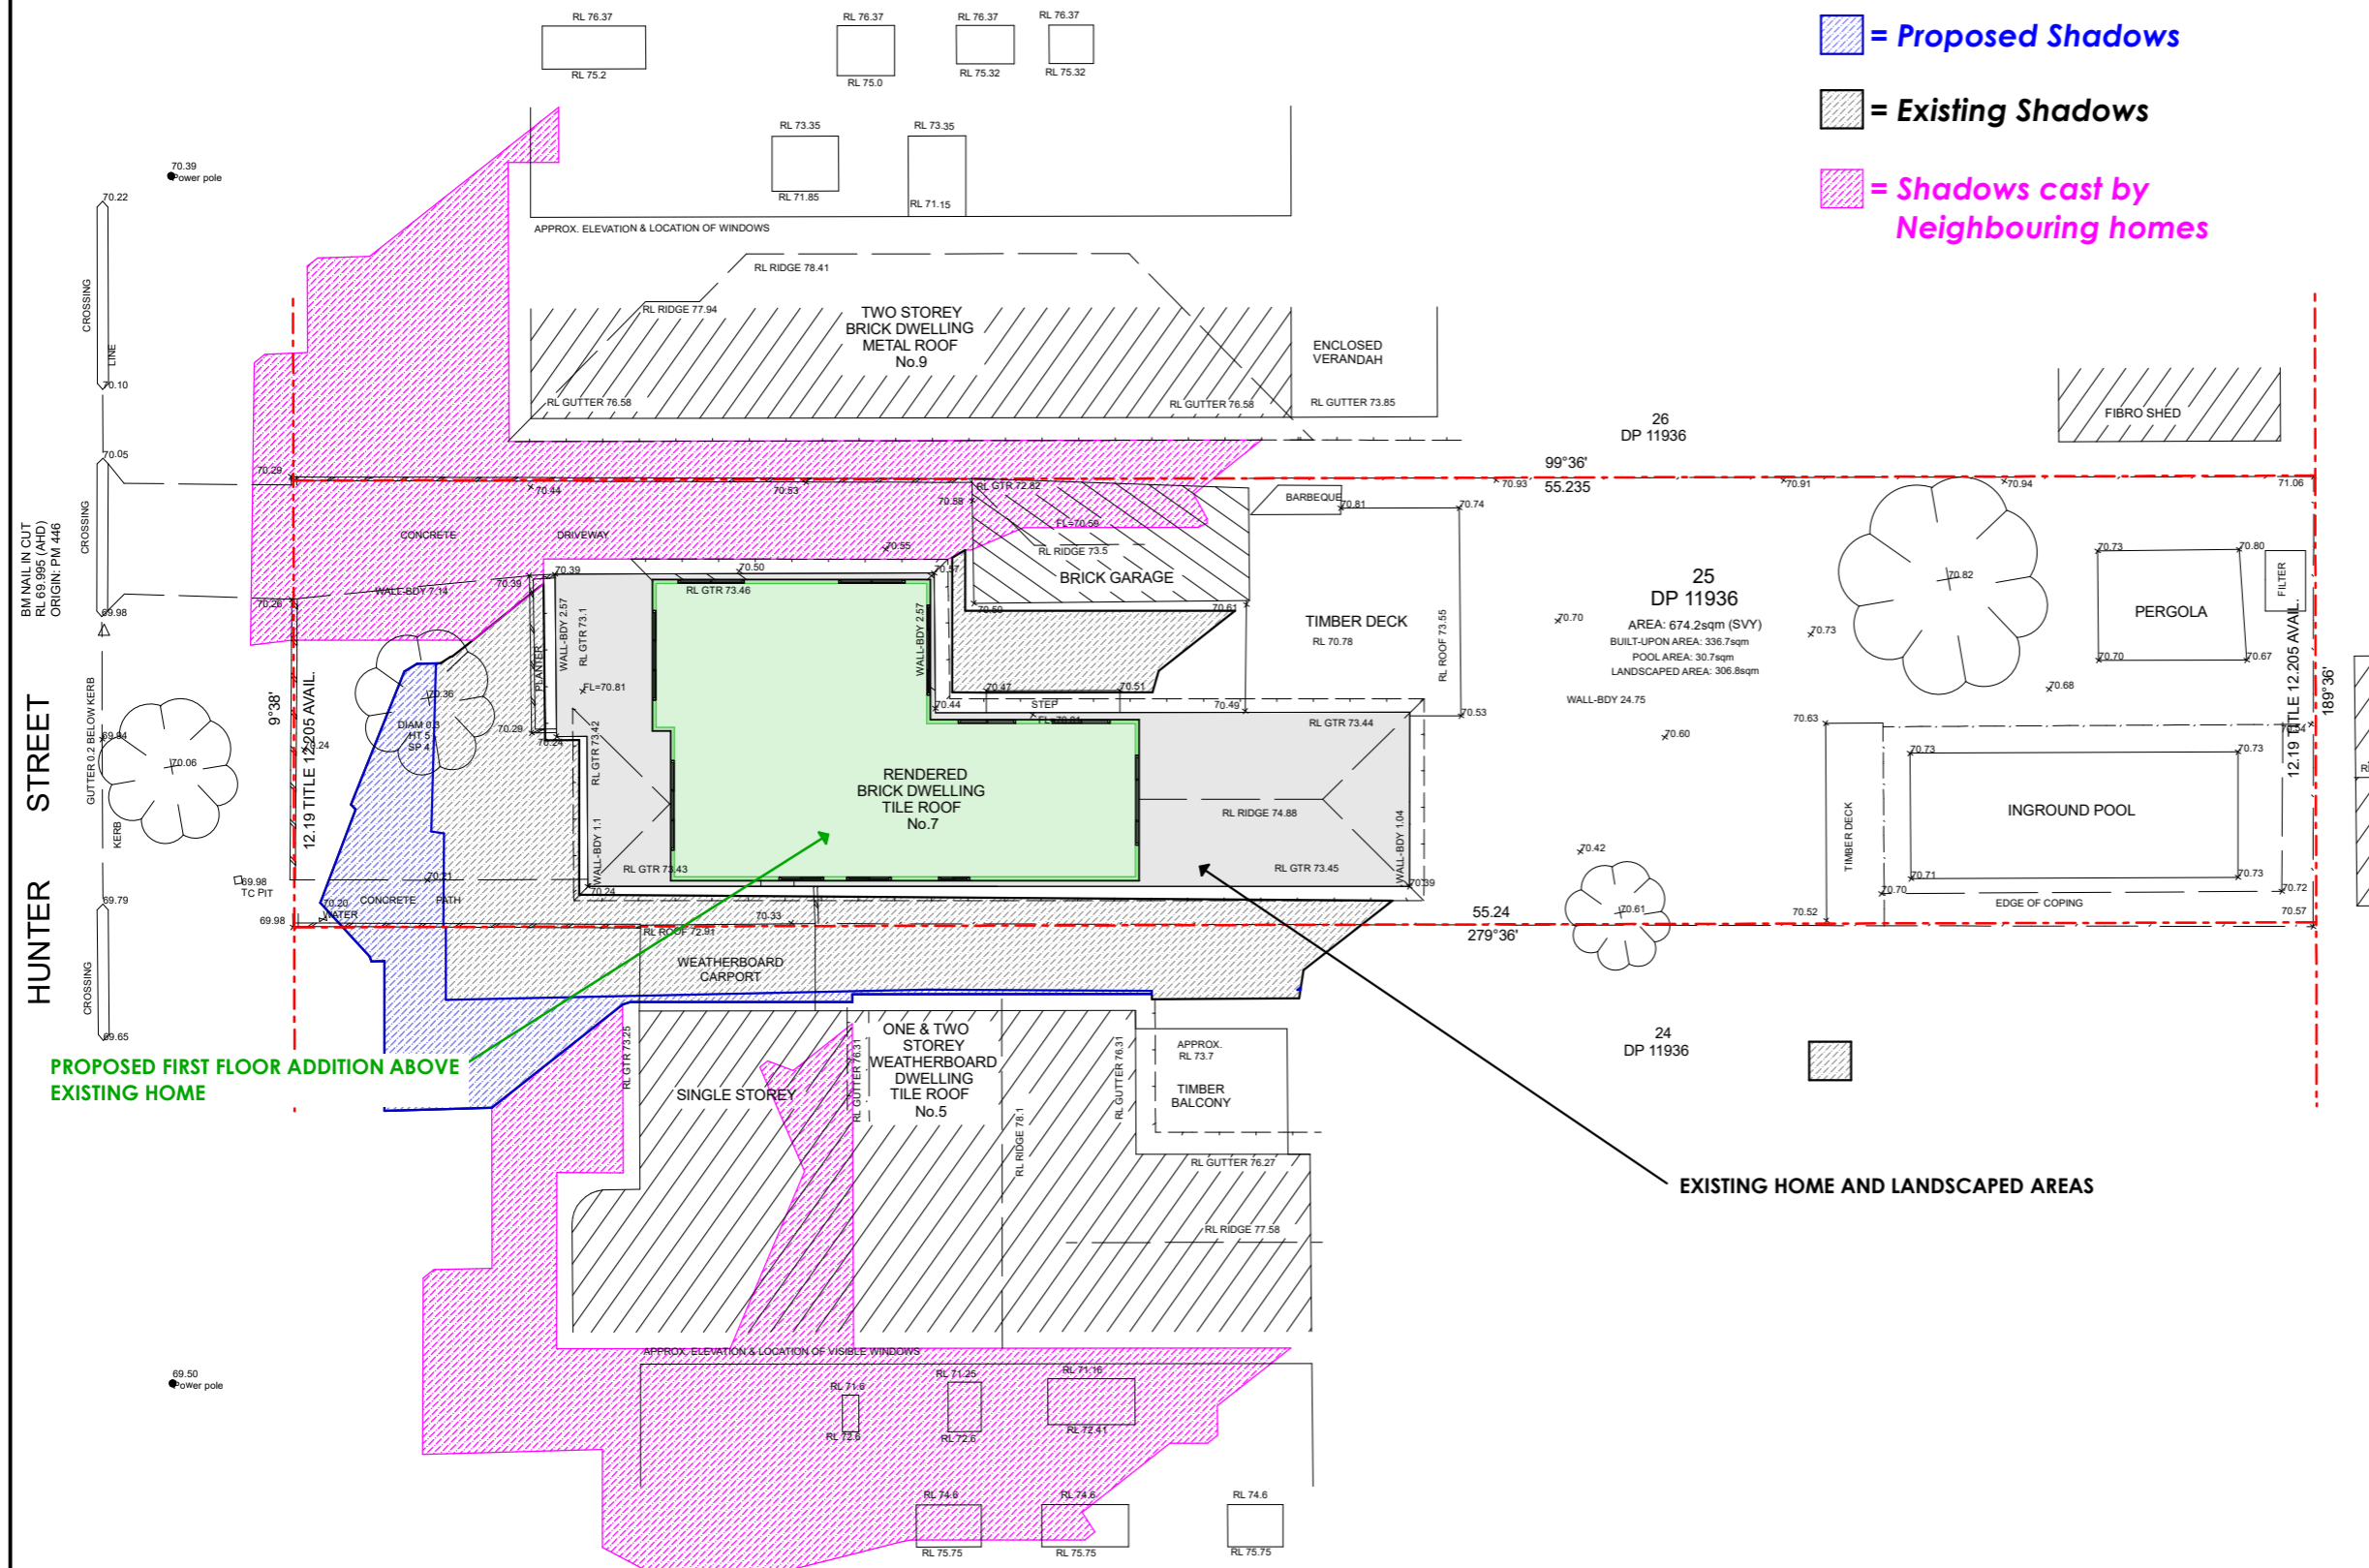

COPYRIGHT © DETAILED SURVEYS
NOTE: Title information has been taken from original D.P.
Any copying, altering, editing, forwarding or scanning of this plan in paper or electronic form without the permission of a Director of Detailed Surveys is strictly prohibited.
This plan has copyrights to Detailed Surveys and can be withdrawn at anytime from councils, legal professions or the like unless payment of the account has been made in full.

NOTES: 1. ONLY VISIBLE UTILITY SERVICES HAVE BEEN LOCATED. RELEVANT AUTHORITIES SHOULD BE NOTIFIED PRIOR TO EXCAVATION ON OR NEAR THE SITE.
2. BOUNDARIES HAVE BEEN DEFINED BY SURVEY TO IDENTIFICATION STANDARD. HOWEVER, IF ANY CONSTRUCTION IS PROPOSED IN PROXIMITY OF BOUNDARIES, IT IS RECOMMENDED THAT A FURTHER SURVEY BE REQUESTED FOR MARKING OF RELEVANT BOUNDARIES.
3. COVENANTS, RESTRICTIONS ON LAND USE (IF ANY) NOT INVESTIGATED.
4. ROOF LINES SHOWN ARE APPROXIMATE. SIGNIFICANT TREES GREATER THAN 0.4 DIAM. SHOWN
5. APPROX. SEWER LINE MUST BE VERIFIED BY SYDNEY WATER.

7 HUNTER ST NORTH BALGOWLAH	DETAILED SURVEYS (A.B.N. 36 233 529 164)	B & K MOORE	A1 REDUCTION RATIO: 1:100	DRAWING No. 1
	CONSULTING SURVEYORS 87 ELANORA ROAD, ELANORA HEIGHTS, 2101 PHONE: 9913-9525 Email: jsurveyor@live.com.au		J. MCCLURE SURVEYOR REGISTERED UNDER THE SURVEYING AND SPATIAL INFORMATION ACT, 2002 Registration No: 3861 J. McClure	

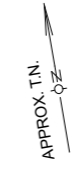

SHADOWS DIAGRAMS 20 MARCH - 12pm



YOUR STYLE
DESIGNER HOME ADDITIONS
Licence 60007c

9938 5611
www.yourstyle.com.au

PO BOX 1183 • DEE WHY 2099
TEL : 9938 5611
FAX : 9938 5911
EMAIL : sales@yourstyle.com.au
WEB : www.yourstyle.com.au

ABN 92 003 918 116 • ACN 003 918 116
BUILDER LICENCE • 60007C
A DIVISION OF TAG TEAM CONSTRUCTIONS PTY LTD

Client Name : BEN AND KAREN MOORE
Client Address : 7 HUNTER STREET, NTH. BALGOWLAH 2093
Client No. : MOO 0524 01 DA

All construction work to be performed in accordance with Australian Standards and National Construction Code 2022.

© Copyright Acknowledgement

We agree and understand these drawings and plans are solely and entirely the intellectual property of Your Style Designer Home Additions and the normal copyright laws apply. License is not granted for the use of these designs or drawings.

Project Number: MOO 0524 01 DA Included Pages: 1-

Signed..... Date: Thursday, 4 July 2024
Client's signature

Project Acceptance

We agree to these works in accordance with Your Style's Building Specification & Quote Document and this Design.




Signed..... Date: Thursday, 4 July 2024
Your Style Designer Home Additions


Signed..... Date: Thursday, 4 July 2024
Client's signature

Signed..... Date: Thursday, 4 July 2024
Client's signature

Drawing Title :	SHADOWS 20 MARCH 12pm		
Project Name :	First Floor Addition		
Architect:	Your Style Designer Home Additions		
Status :	DA STAGE	Scale :	1:200
Plot Date :	Thursday, 4 July 2024	Drawing No. :	17
File Location:	MOO 0524 01 DA.pln		

Your Style Construction Certificate Excludes:
Items in red and/or listed here do not form part of Your Style's Construction Certificate and will not be approved for construction under Your Style's Construction Certificate and will require a separate CC Application.

-  = Proposed Shadows
-  = Existing Shadows
-  = Shadows cast by Neighbouring homes

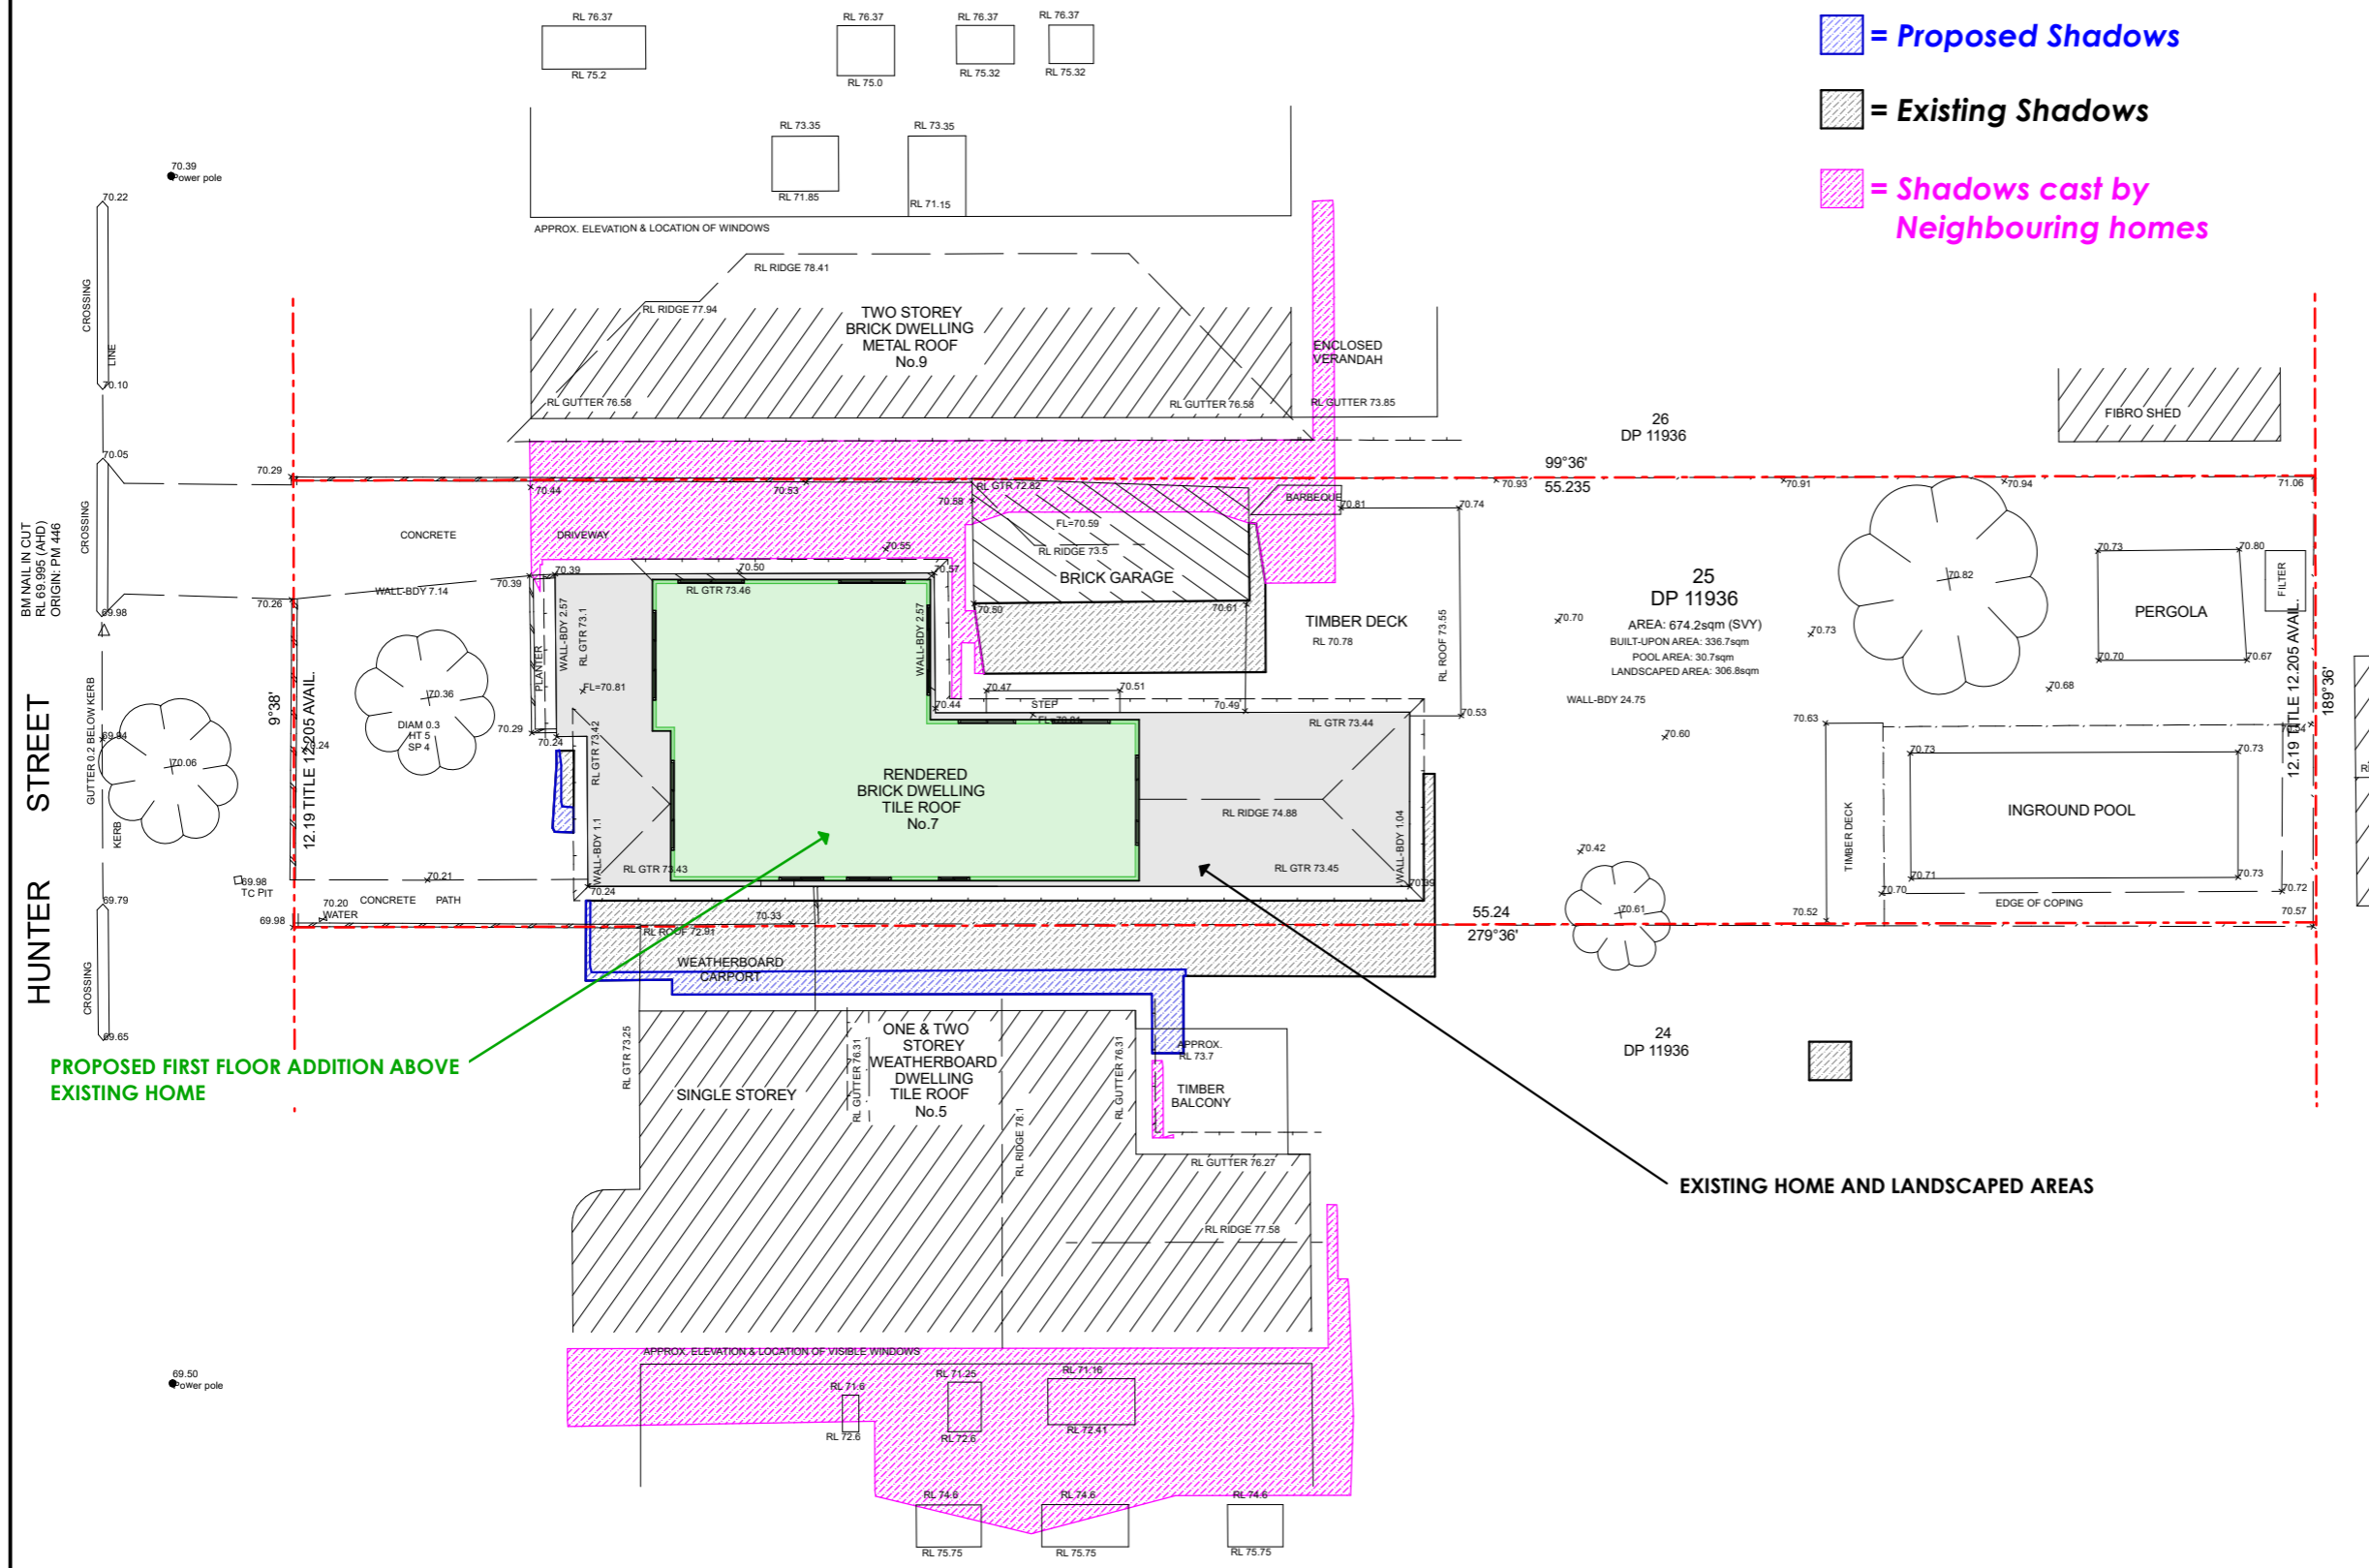


PROPOSED FIRST FLOOR ADDITION ABOVE EXISTING HOME

EXISTING HOME AND LANDSCAPED AREAS

COPYRIGHT © DETAILED SURVEYS
NOTE: Title information has been taken from original D.P.
Any copying, altering, editing, forwarding or scanning of this plan in paper or electronic form without the permission of a Director of Detailed Surveys is strictly prohibited.
This plan has copyrights to Detailed Surveys and can be withdrawn at anytime from councils, legal professions or the like unless payment of the account has been made in full.

NOTES: 1. ONLY VISIBLE UTILITY SERVICES HAVE BEEN LOCATED. RELEVANT AUTHORITIES SHOULD BE NOTIFIED PRIOR TO EXCAVATION ON OR NEAR THE SITE.
2. BOUNDARIES HAVE BEEN DEFINED BY SURVEY TO IDENTIFICATION STANDARD. HOWEVER, IF ANY CONSTRUCTION IS PROPOSED IN PROXIMITY OF BOUNDARIES, IT IS RECOMMENDED THAT A FURTHER SURVEY BE REQUESTED FOR MARKING OF RELEVANT BOUNDARIES.
3. COVENANTS, RESTRICTIONS ON LAND USE (IF ANY) NOT INVESTIGATED.
4. ROOF LINES SHOWN ARE APPROXIMATE. SIGNIFICANT TREES GREATER THAN 0.4 DIAM. SHOWN
5. APPROX. SEWER LINE MUST BE VERIFIED BY SYDNEY WATER.

7 HUNTER ST NORTH BALGOWLAH DETAILED SURVEYS <small>(A.B.N. 36 233 529 164)</small> CONSULTING SURVEYORS 87 ELANORA ROAD, ELANORA HEIGHTS, 2101 PHONE: 9913-9525 Email: jsurveyor@live.com.au	J. MCCLURE <small>SURVEYOR REGISTERED UNDER THE SURVEYING AND SPATIAL INFORMATION ACT, 2002 Registration No: 3861 J. McClure</small>	B & K MOORE									
		LOT 25 DP 11936 BOUNDARY DEFINITION & LEVELS	<table border="1"> <tr> <td>A1 REDUCTION RATIO:</td> <td>1:100</td> </tr> <tr> <td>SURVEY</td> <td>J.McC</td> </tr> <tr> <td>DRAWN</td> <td>A1 J.McC</td> </tr> <tr> <td>REFERENCE</td> <td>026/24</td> </tr> <tr> <td></td> <td>19 JUN 2024</td> </tr> </table>	A1 REDUCTION RATIO:	1:100	SURVEY	J.McC	DRAWN	A1 J.McC	REFERENCE	026/24
A1 REDUCTION RATIO:	1:100										
SURVEY	J.McC										
DRAWN	A1 J.McC										
REFERENCE	026/24										
	19 JUN 2024										

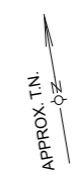

SHADOWS DIAGRAMS 20 MARCH - 3pm



YOUR STYLE
DESIGNER HOME ADDITIONS
Licence 60007c

9938 5611
www.yourstyle.com.au

PO BOX 1183 • DEE WHY 2099
TEL : 9938 5611 ABN 92 003 918 116 • ACN 003 918 116
FAX : 9938 5911 BUILDER LICENCE • 60007C
EMAIL : sales@yourstyle.com.au
WEB : www.yourstyle.com.au A DIVISION OF TAG TEAM CONSTRUCTIONS PTY LTD

Client Name :	BEN AND KAREN MOORE
Client Address :	7 HUNTER STREET, NTH. BALGOWLAH 2093
Client No. :	MOO 0524 01 DA

All construction work to be performed in accordance with Australian Standards and National Construction Code 2022.

© Copyright Acknowledgement

We agree and understand these drawings and plans are solely and entirely the intellectual property of Your Style Designer Home Additions and the normal copyright laws apply. License is not granted for the use of these designs or drawings.

Project Number: MOO 0524 01 DA Included Pages: 1-

Signed..... Date: Thursday, 4 July 2024
Client's signature

Project Acceptance

We agree to these works in accordance with Your Style's Building Specification & Quote Document and this Design.




Signed..... Date: Thursday, 4 July 2024
Your Style Designer Home Additions


Signed..... Date: Thursday, 4 July 2024
Client's signature

Signed..... Date: Thursday, 4 July 2024
Client's signature

Drawing Title :	SHADOWS 20 MARCH 3pm		
Project Name :	First Floor Addition		
Architect :	Your Style Designer Home Additions		
Status :	DA STAGE	Scale :	1:200
Plot Date :	Thursday, 4 July 2024	Drawing No. :	18
File Location :	MOO 0524 01 DA.pln		

Your Style Construction Certificate Excludes:
Items in red and/or listed here do not form part of Your Style's Construction Certificate and will not be approved for construction under Your Style's Construction Certificate and will require a separate CC Application.

-  = Proposed Shadows
-  = Existing Shadows
-  = Shadows cast by Neighbouring homes

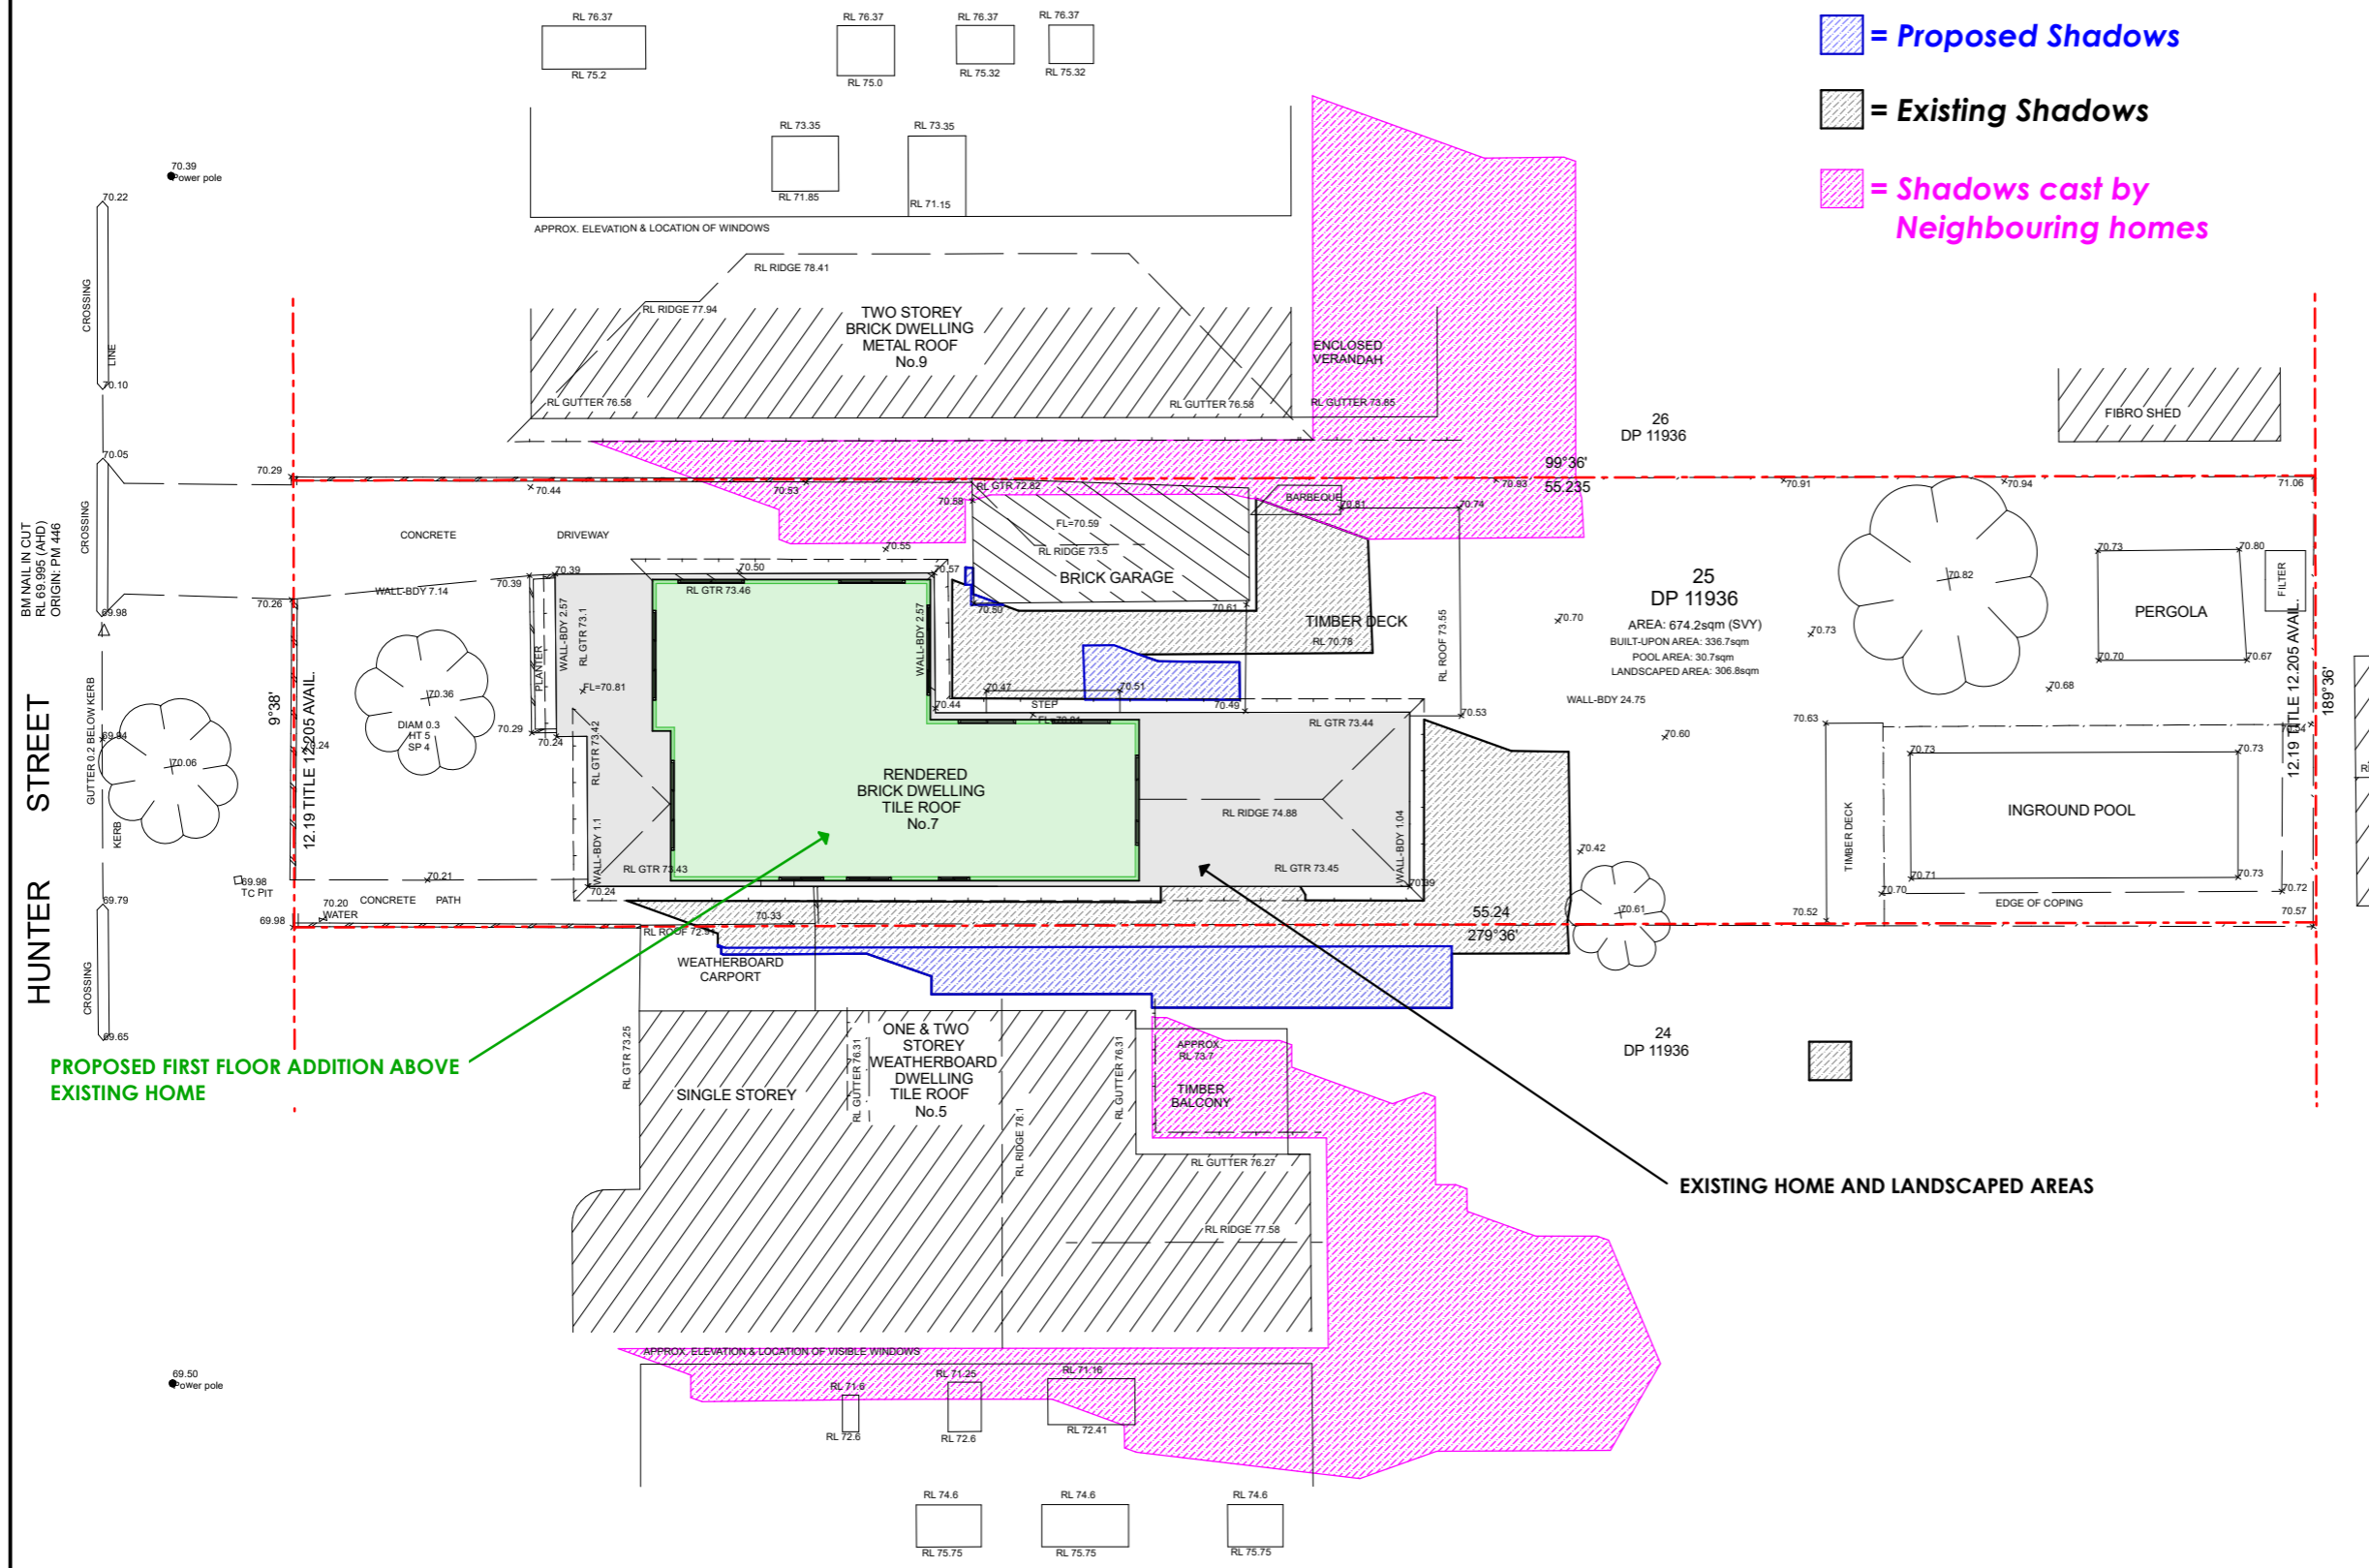

COPYRIGHT © DETAILED SURVEYS
NOTE: Title information has been taken from original D.P.
Any copying, altering, editing, forwarding or scanning of this plan in paper or electronic form without the permission of a Director of Detailed Surveys is strictly prohibited.
This plan has copyrights to Detailed Surveys and can be withdrawn at anytime from councils, legal professions or the like unless payment of the account has been made in full.

NOTES: 1. ONLY VISIBLE UTILITY SERVICES HAVE BEEN LOCATED. RELEVANT AUTHORITIES SHOULD BE NOTIFIED PRIOR TO EXCAVATION ON OR NEAR THE SITE.
2. BOUNDARIES HAVE BEEN DEFINED BY SURVEY TO IDENTIFICATION STANDARD. HOWEVER, IF ANY CONSTRUCTION IS PROPOSED IN PROXIMITY OF BOUNDARIES, IT IS RECOMMENDED THAT A FURTHER SURVEY BE REQUESTED FOR MARKING OF RELEVANT BOUNDARIES.
3. COVENANTS, RESTRICTIONS ON LAND USE (IF ANY) NOT INVESTIGATED.
4. ROOF LINES SHOWN ARE APPROXIMATE. SIGNIFICANT TREES GREATER THAN 0.4 DIAM. SHOWN
5. APPROX. SEWER LINE MUST BE VERIFIED BY SYDNEY WATER.

7 HUNTER ST NORTH BALGOWLAH	DETAILED SURVEYS (A.B.N. 36 233 529 164) CONSULTING SURVEYORS 87 ELANORA ROAD, ELANORA HEIGHTS, 2101 PHONE: 9913-9525 Email: jsurveyor@live.com.au	J. MCCLURE SURVEYOR REGISTERED UNDER THE SURVEYING AND SPATIAL INFORMATION ACT, 2002 Registration No: 3861 J. McClure	B & K MOORE LOT 25 DP 11936 BOUNDARY DEFINITION & LEVELS	A1 REDUCTION RATIO: 1:100 SURVEY J.McC DRAWN A1 J.McC REFERENCE 026/24 19 JUN 2024	DRAWING No. 1
	APPROX. T.N. QZ				