



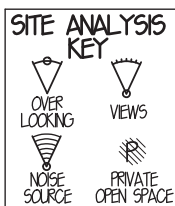

northern
beaches
council

**THIS PLAN IS TO BE READ IN
CONJUNCTION WITH
THE CONDITIONS OF DEVELOPMENT
CONSENT**

DA2020/0202

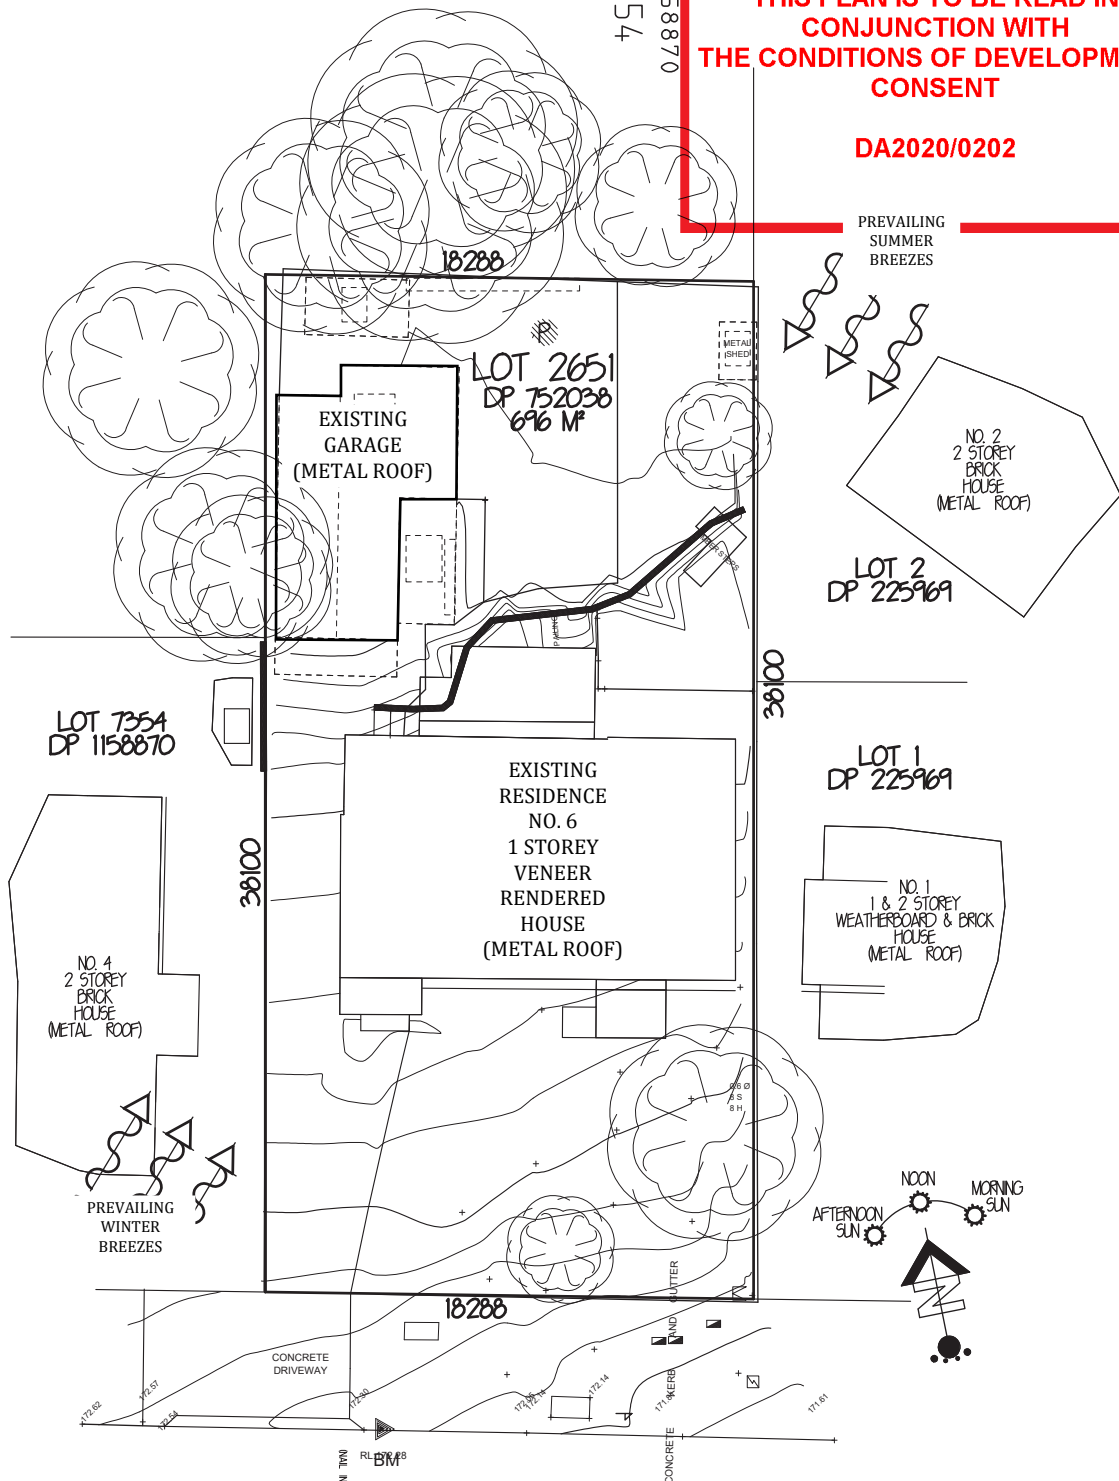

WEARDON ROAD

**SITE ANALYSIS &
SITE PLAN 1:200**

DRAINAGE PLAN

DENOTES LANDSCAPE AREA



0.15m



DENOTES EXISTING TREES TO BE REMOVED

DENOTES RETAINING WALL BY OWNER

DENOTES SILT FENCE BARRIER

DENOTES DROPPED EDGE BEAM

DENOTES LINE OF BATTER TO CUT OR FILL

ISSUE	DATE	REVISION	DRAWN
A	7/5/2019	DA PLANS	AG

THIS DRAWING IS THE PROPERTY OF
MIREALITY DESIGNS.
REPRODUCTION, COPYING OR USE IN PART OR WHOLE
WITHOUT WRITTEN PERMISSION IS STRICTLY PROHIBITED.
LEGAL ACTION WILL BE TAKEN AGAINST OFFENDERS.


MIREALITY
DESIGNS

MIREALITY DESIGNS
7/18-20 HOTHAM PARADE
ARTARMON
PHONE: 0416 900 009

FOR	PAUL RAVESTEYN		
AT	6 WEARDON ROAD BELROSE		
TYPE	BUILDING CERTIFICATE	DWG NO.	GRD48
	CUSTOM	PAGE NO.	2 OF 6

5056/190R 2651-C





25 90/85

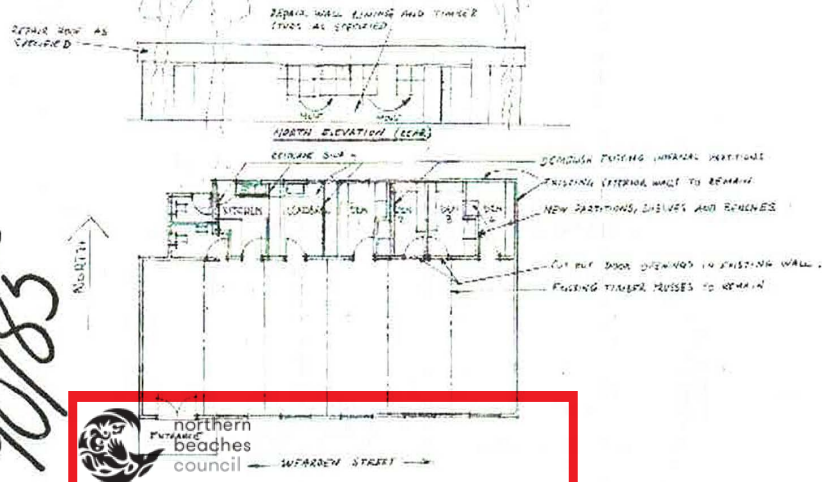

THIS PLAN IS TO BE READ IN
CONJUNCTION WITH
THE CONDITIONS OF DEVELOPMENT
CONSENT

DA2020/0202

14 BELROSE INDIAN GROUP
REPAIRS AND ALTERATIONS TO MAIL
WEARDEN ST BELROSE
DK-1

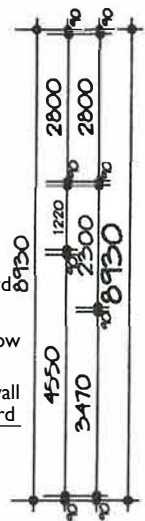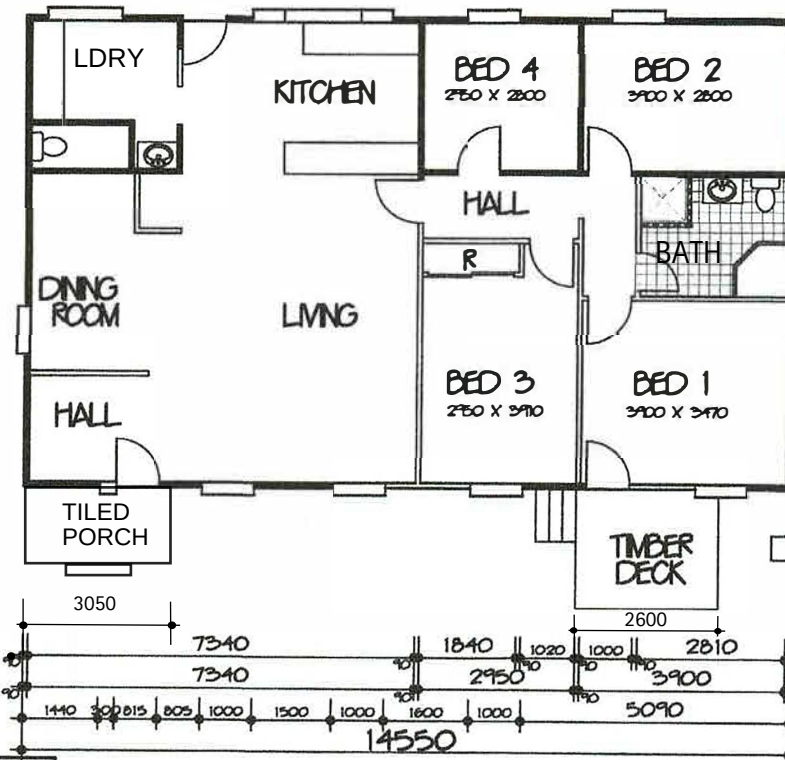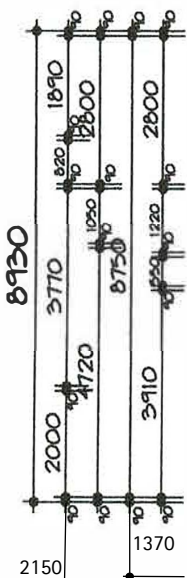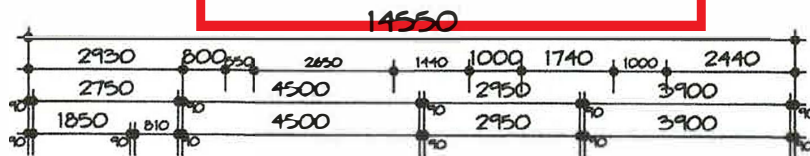

Aluminium
window
(1.2m x 0.9m)
to BCA standard
Remove window
and fire rate
Boundary firewall
to BCA standard
60/60/60

GROUND FLOOR PLAN 1:100

DATE	REVISION	DRAWN
1/15/2019	DA PLANS	AG

THIS DRAWING IS THE PROPERTY OF
MIREALITY DESIGNS
REPRODUCTION, COPYING OR USE IN PART OR WHOLE
WITHOUT WRITTEN PERMISSION IS STRICTLY PROHIBITED.
LEGAL ACTION WILL BE TAKEN AGAINST OFFENDERS

MIREALITY
DESIGNS

MIREALITY DESIGNS
110-20 NORTHMAN PARADE
ARTARUN
PHONE 0476 900 001



FOR	PAUL RAVESTEIN	
AT	6 WEARDEN ROAD BELROSE	
TYPE	BUILDING CERTIFICATE	DWG NO. GRD48
	CUSTOM	PAGE NO. 3 OF 6





northern
beaches
council

**THIS PLAN IS TO BE READ IN
CONJUNCTION WITH
THE CONDITIONS OF DEVELOPMENT
CONSENT**


DA2020/0202

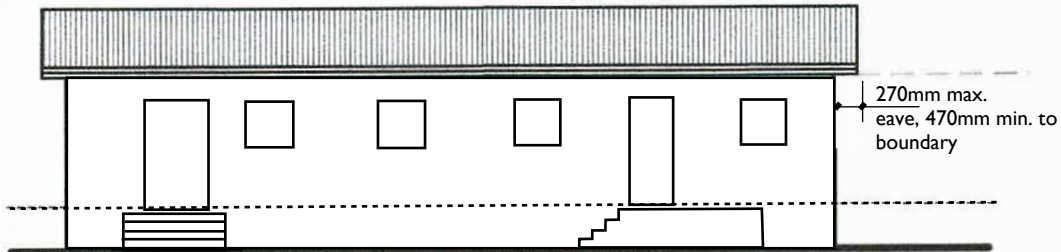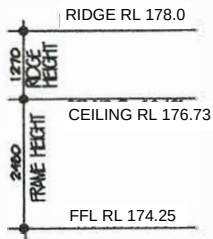

SOUTH ELEVATION 1:100

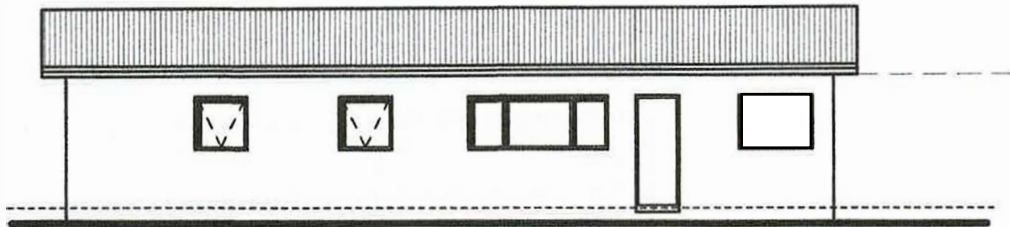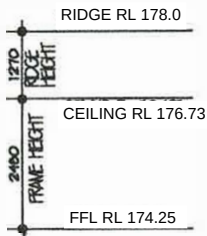


NORTH ELEVATION 1:100

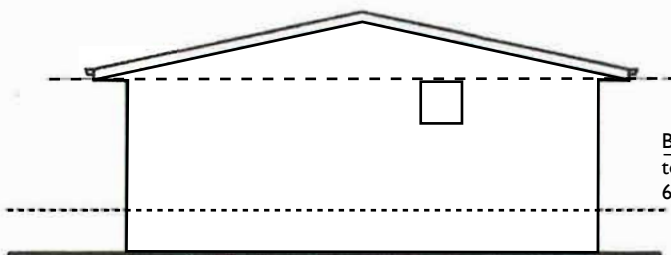

WEST ELEVATION 1:100

CHANGES NOTED ON 11/01/2021

Boundary firewall
to BCA standard
60/60/60

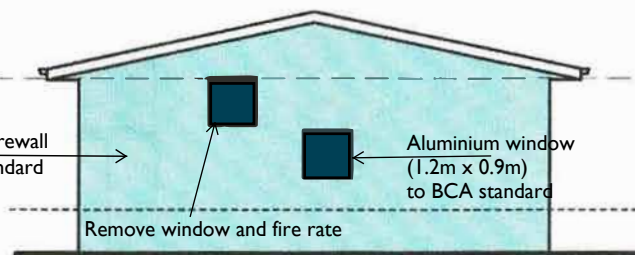

EAST ELEVATION 1:100



ISSUE	DATE	REVISION	DRAWN
A	17/5/2019	DA PLANS	AG

THIS DRAWING IS THE PROPERTY OF
MIREALITY DESIGNS.
REPRODUCTION, COPYING OR USE IN PART OR WHOLE
WITHOUT WRITTEN PERMISSION IS STRICTLY PROHIBITED.
LEGAL ACTION WILL BE TAKEN AGAINST OFFENDERS.


MIREALITY
DESIGNS

MIREALITY DESIGNS
1710-20 HOTHAM PARADE
ARTARMON
PH: 08 926 922 027

FOR	PAUL RAVESTEYN	
AT	6 WEARDEN ROAD BELROSE	
TYPE	BUILDING CERTIFICATE	DWG NO. GRD48
	CUSTOM	PAGE NO. 4 OF 6

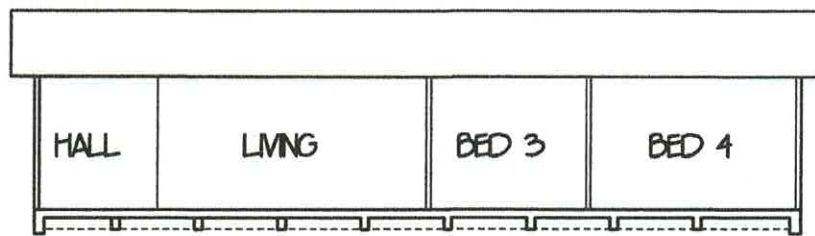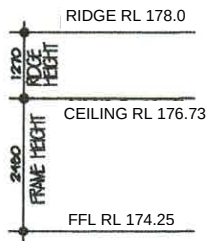

SECTION 1:100

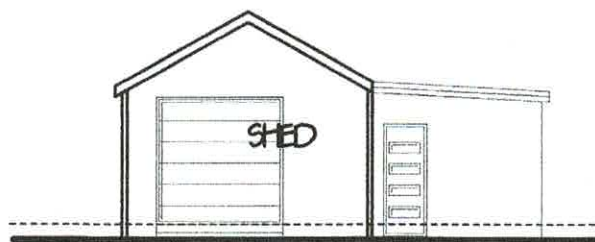

SECTION 1:100



northern
beaches
council

**THIS PLAN IS TO BE READ IN
CONJUNCTION WITH
THE CONDITIONS OF DEVELOPMENT
CONSENT**

DA2020/0202

ISSUE	DATE	REVISION	DRAWN
A	7/5/2019	DA PLANS	AG

THIS DRAWING IS THE PROPERTY OF
MIREALITY DESIGNS
REPRODUCTION, COPYING OR USE IN PART OR WHOLE
WITHOUT WRITTEN PERMISSION IS STRICTLY PROHIBITED.
LEGAL ACTION WILL BE TAKEN AGAINST OFFENDERS.

MIREALITY
DESIGNS

MIREALITY DESIGNS
718-20 HOTHAM PARADE
ARTARMON
PHONE: 0416 900 009

FOR **PALL RAVESTEYN**

AT **6 WEARDEN ROAD BELROSE**

TYPE **BUILDING
CERTIFICATE**

DWG NO.
GRD48

CUSTOM

PAGE NO.
5 OF 6