


DO NOT SCALE FROM DRAWINGS

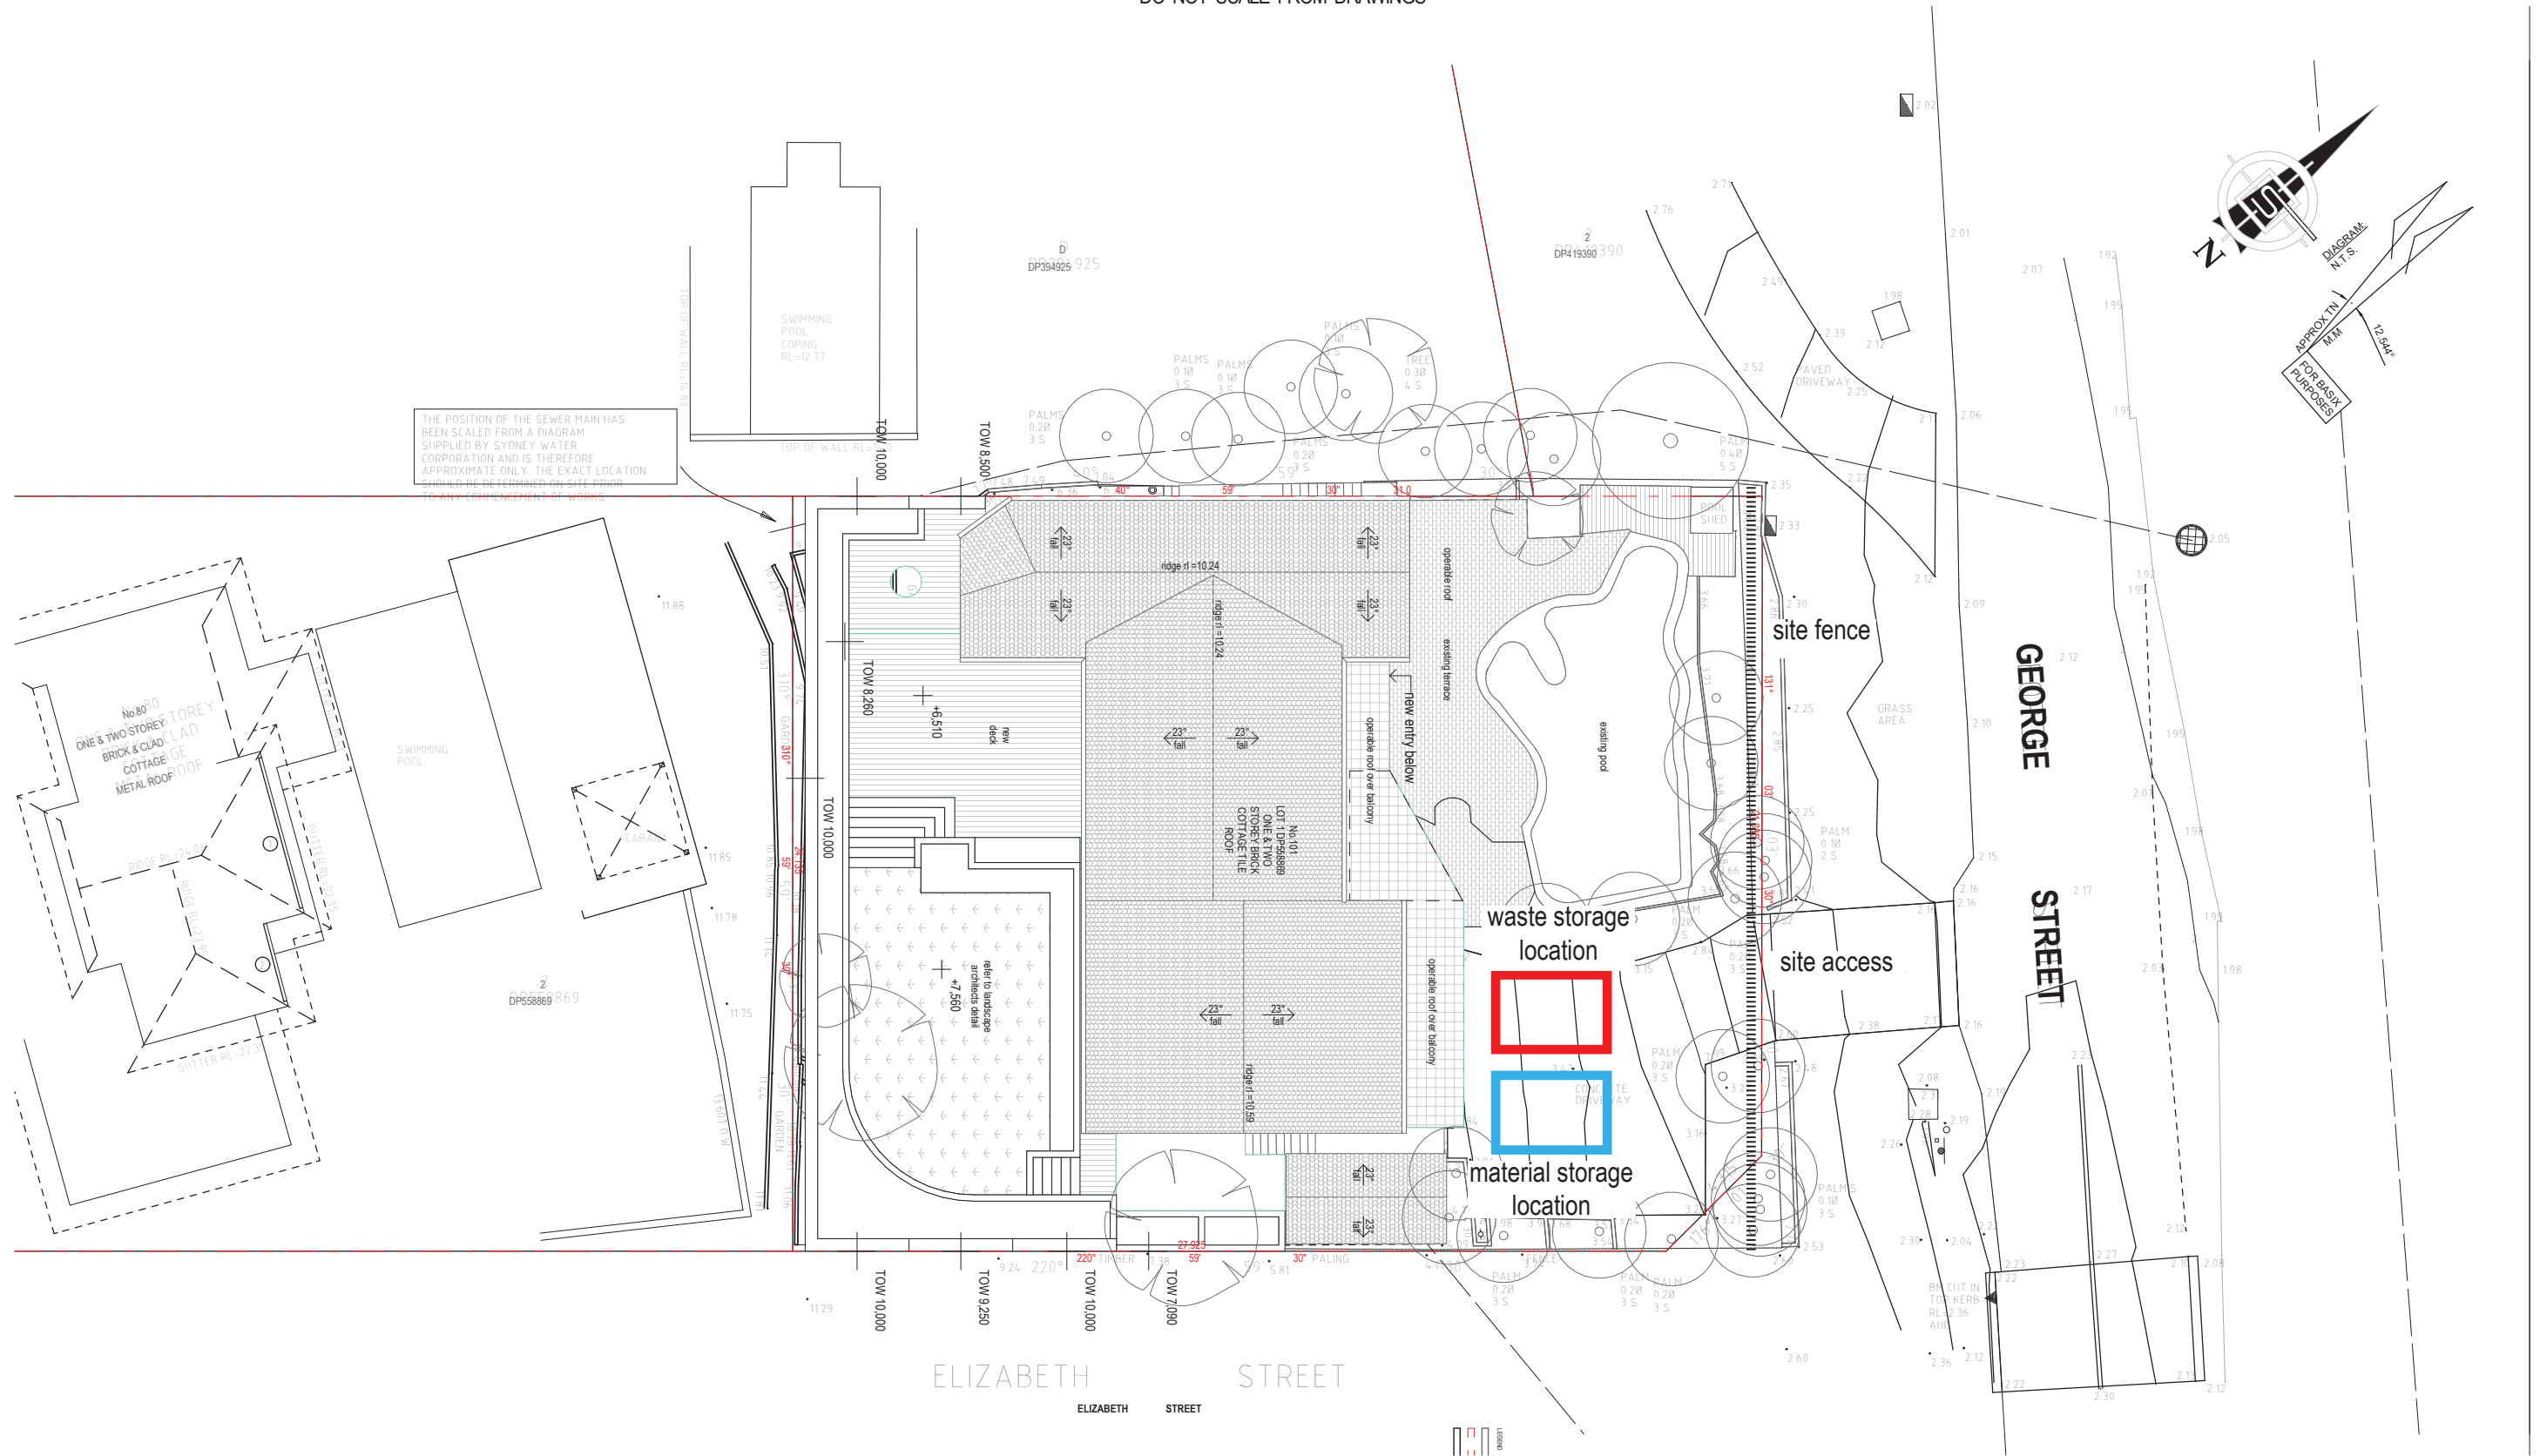

C	DEVELOPMENT APPLICATION	1/09/2021
B	DA DRAFT	2/07/2021
A	DA DRAFT	3/06/2021
revision		date



jeff@jkdesigner.com.au
m. 0408 557 957

project
101 GEORGE ST,
AVALON
lot/dp
1/558869

client
Mr Conrad Groenewald
drawing title
Site Management Plan

project status

DEVELOPMENT APPLICATION

drawn	date	
LR	01.09.2021	
scale	drawing Number	revision
1:200		