

Contact Us	
The General Manager, 725 Pittwater Road, Dee Why NSW 2099 or Customer Service Centre, Northern Beaches Council DX9118 Dee Why	
Email	council@warringah.nsw.gov.au
Fax	9942 2606
If you need help lodging your application call Customer Service on (02) 9942 2111 or come in and talk to us at the Civic Centre, Dee Why.	

Office Use Only											

Part 1: Declaration


1. DECLARATION	
I hereby certify that the shadow diagrams submitted with the proposal at	
Address	7A BATE AVE ALLAMBIE HEIGHTS NSW 2100
For the erection of Description of development	ALTERATIONS & ADDITIONS CONSISTING OF AN ADDITIONAL LEVEL TO WESTERN SIDE
- In accordance with the survey (prepared by a registered surveyor) which is required to be submitted with the application - Drawn to true north - Indicate shadow cast by the proposal at 9am, noon, 3pm, 21 June - To indicate the shadow cast by existing buildings and structures on the site and in the surrounding area	

Part 2: Certification


2. CERTIFIER			
Title	☒ Mr ☐ Mrs ☐ Ms ☐ Other		
Full family name (no initials) (or Company)	CLIFFÉ		
Full given names (no initials) (or A.C.N)	MATTHEW		
Phone		Alternate	
Mobile	0464 897 119	Fax	
Qualification (i.e. Architect, Planner, Computer Technician, Surveyor)	BUILDING DESIGNER.		

Part 3: Signature


3. APPLICANT(S) SIGNATURE	
Signature	M Cliffé
Date	08/03/2020

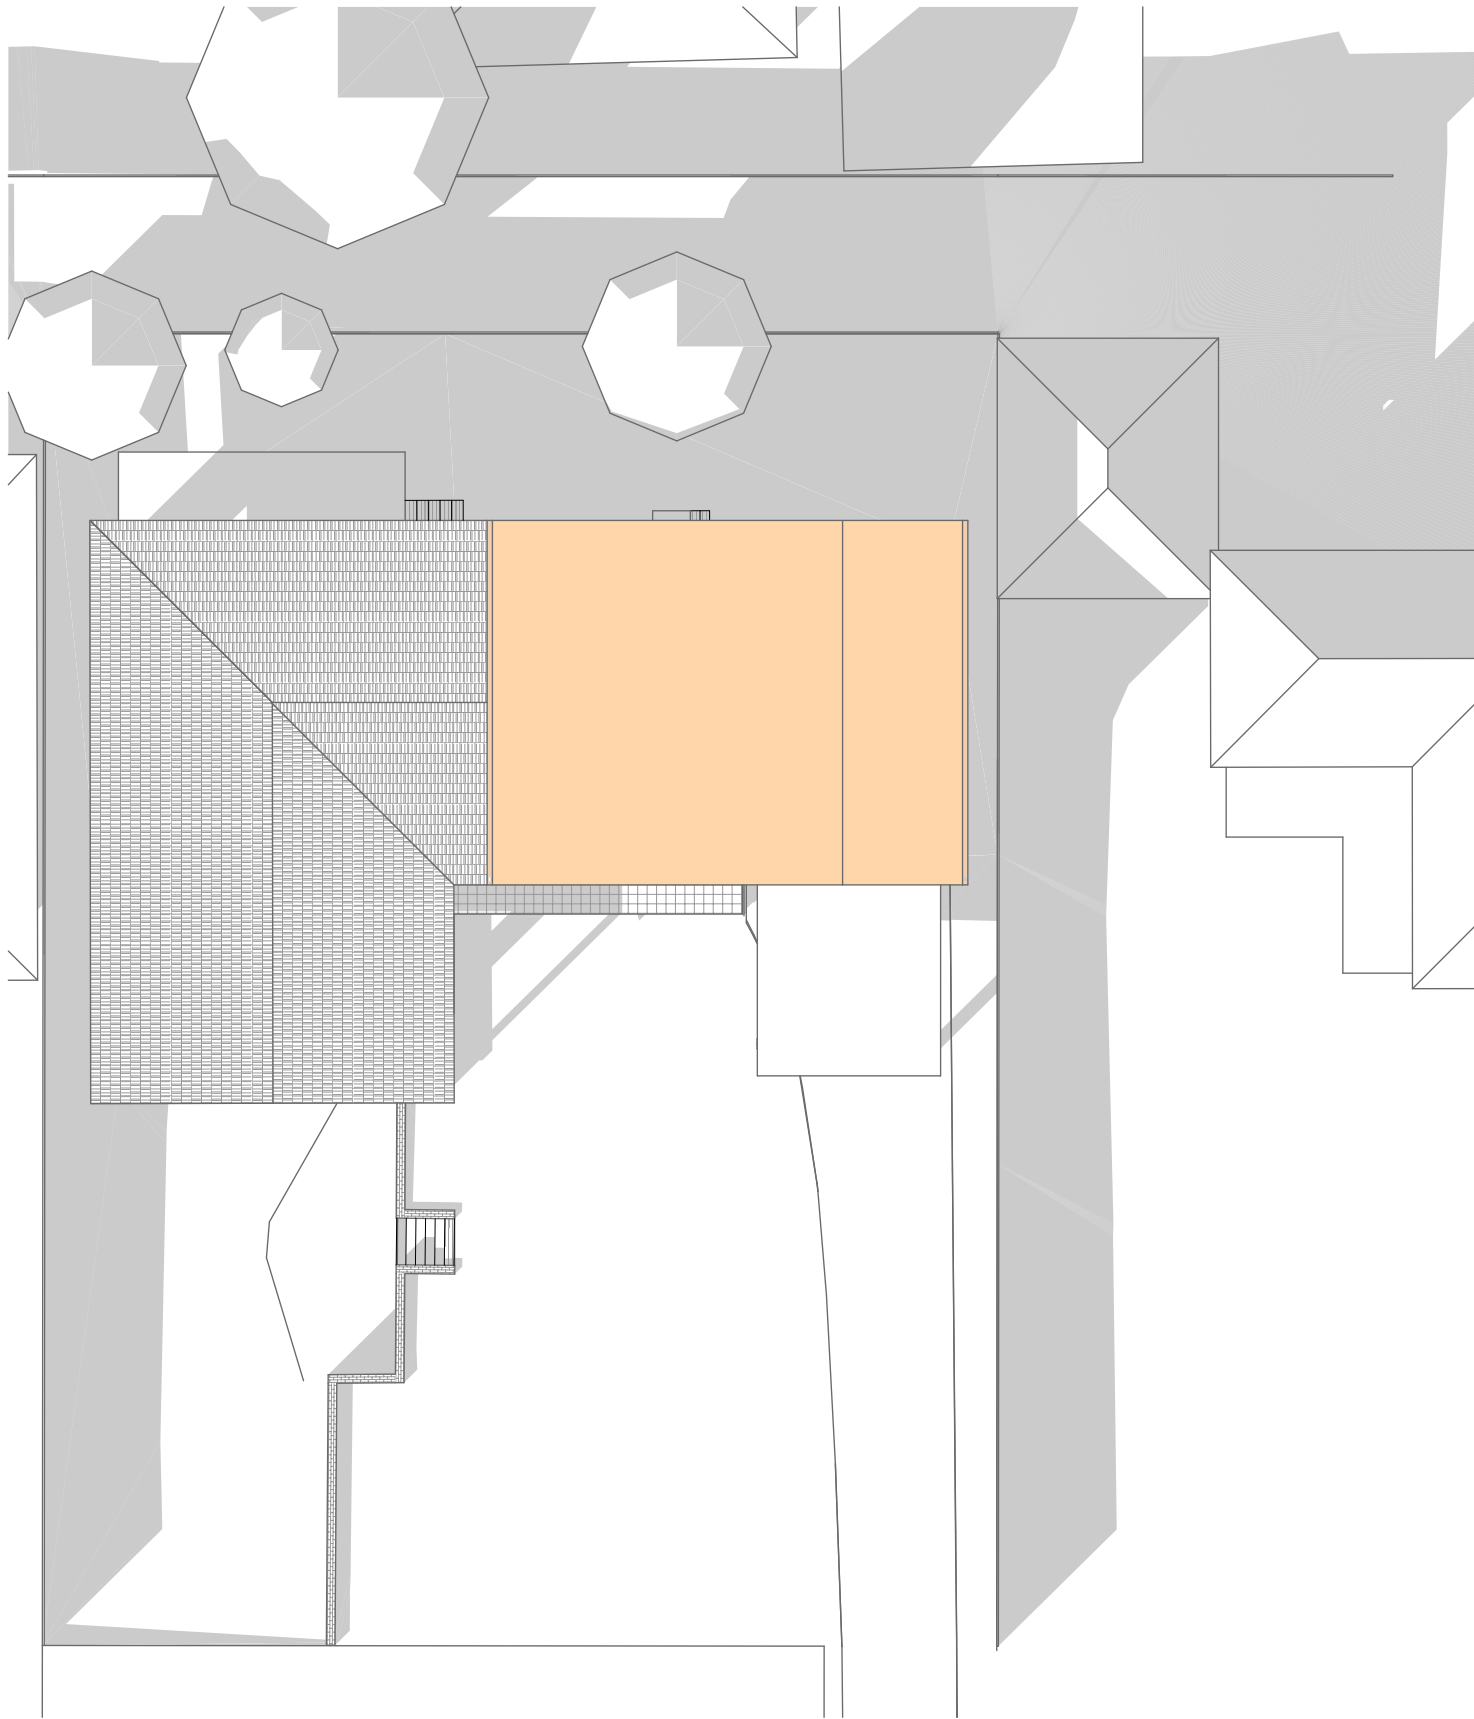


01 Shadow Proposed 21 June at 0900h
1:200

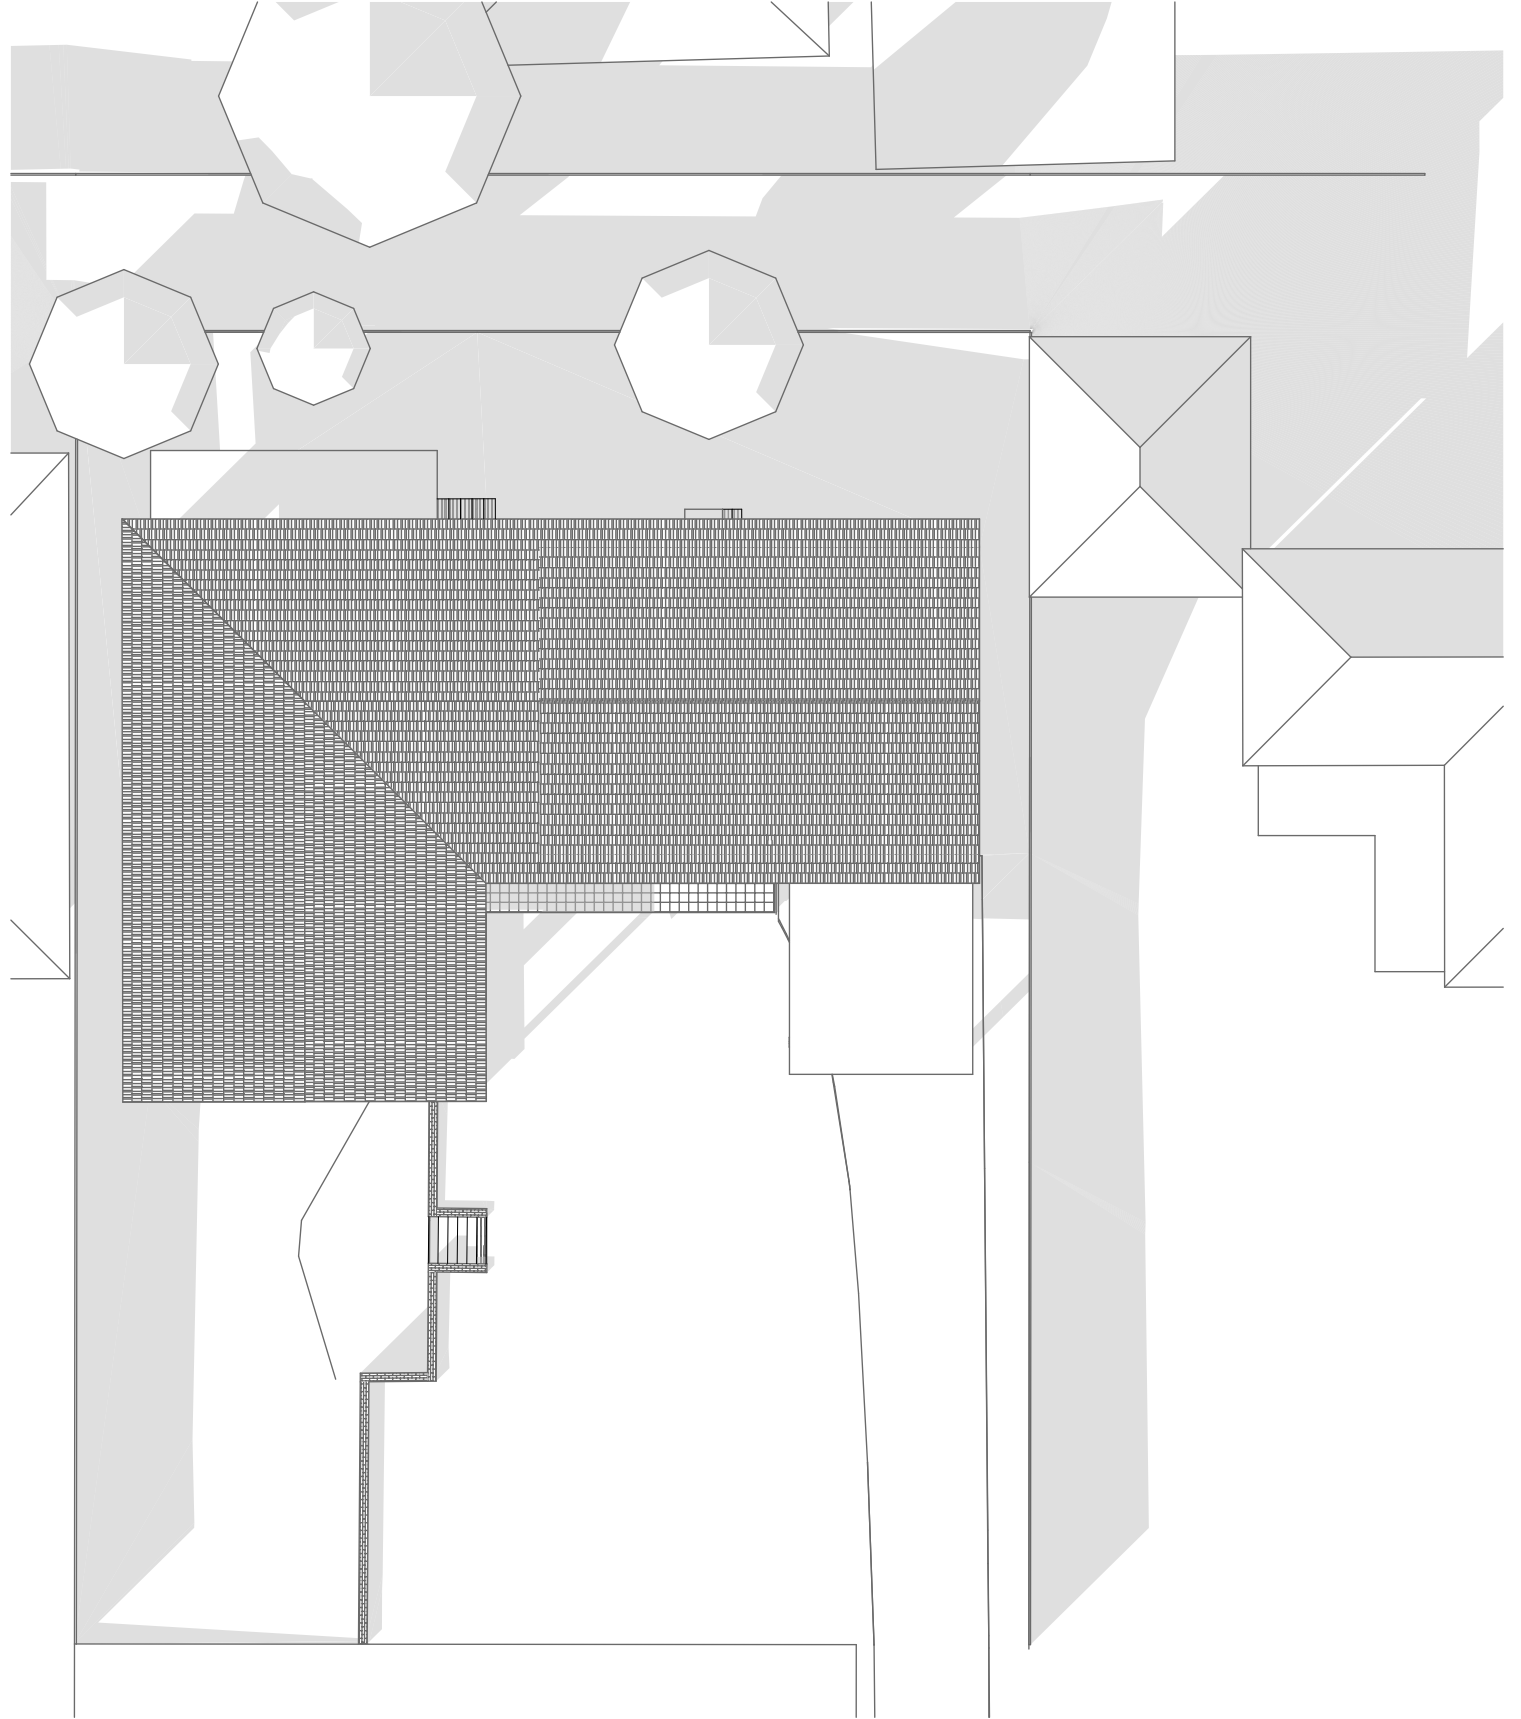

01 Shadow Existing 21 June at 0900h
1:200

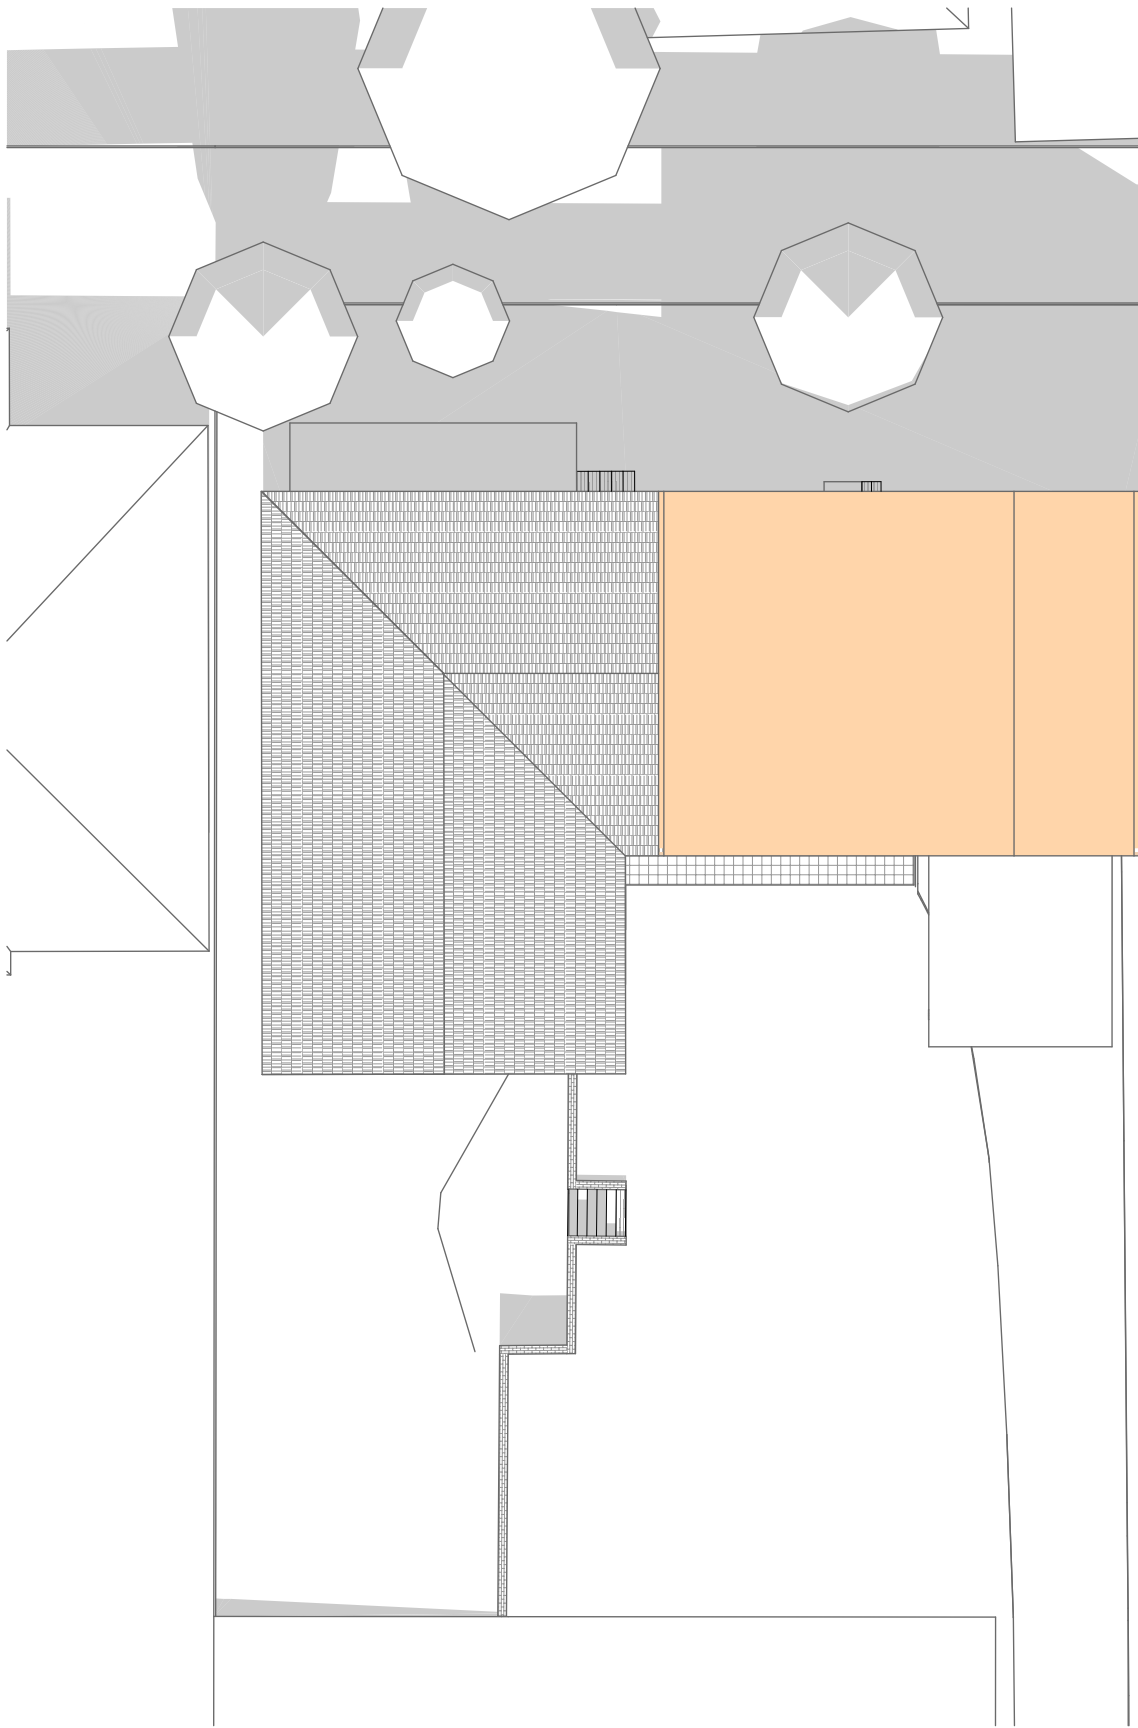

02 Shadow Proposed 21 June at 1200h
1:200

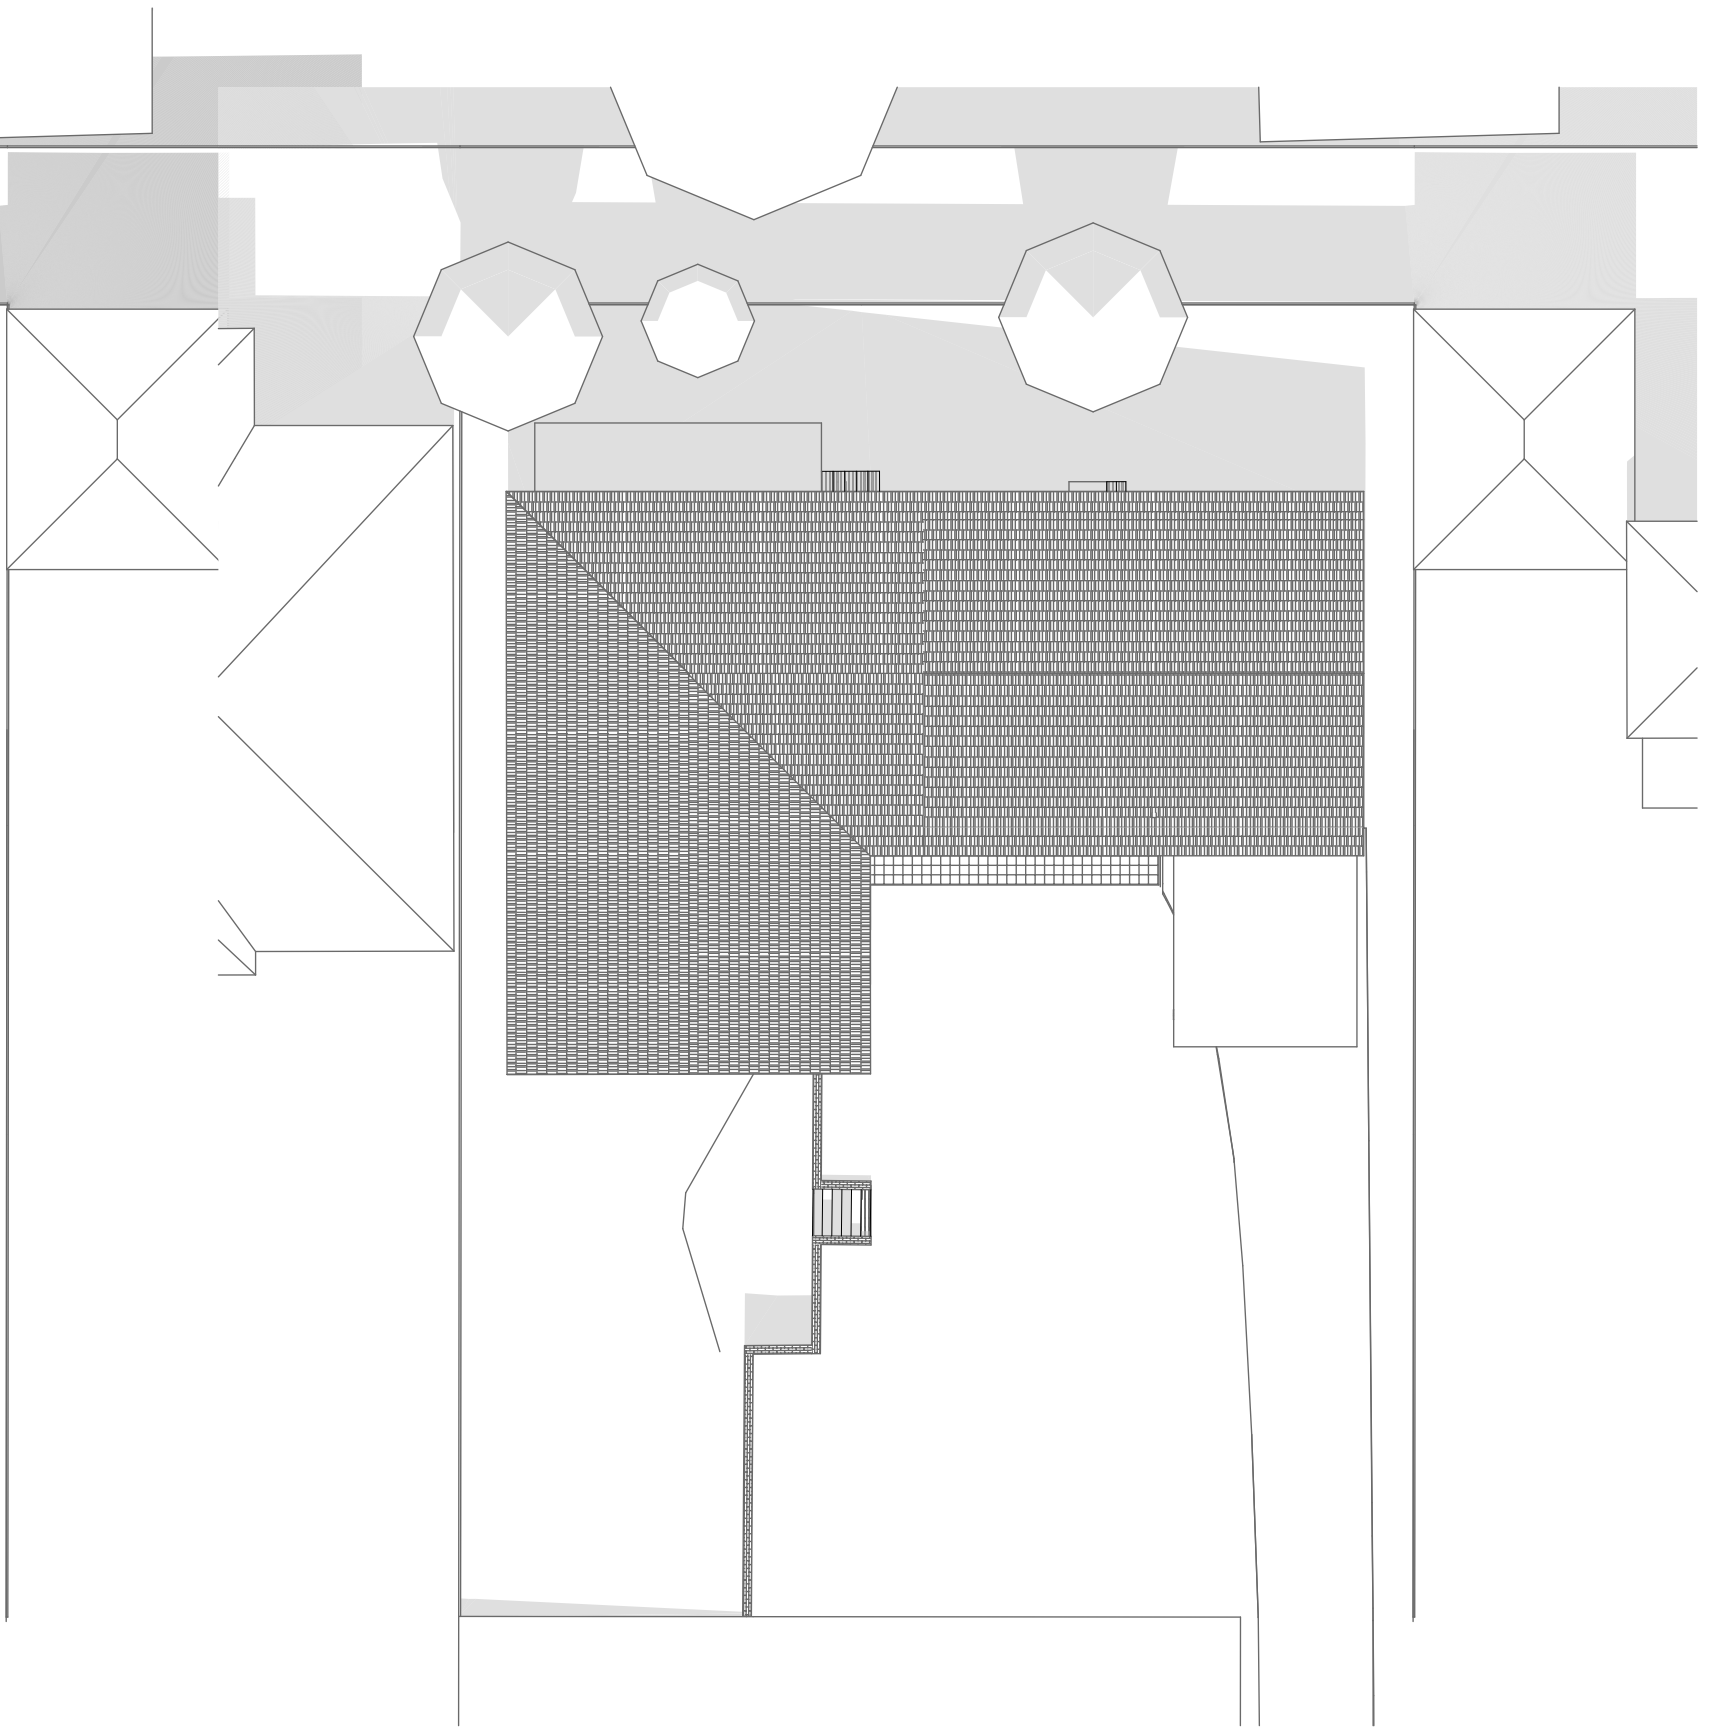

02 Shadow Existing 21 June at 1200h
1:200

General Notes
The Builder shall check all dimensions and levels on site prior to construction. Notify any errors, discrepancies or omissions to C2 DESIGN. Drawings shall not be used for construction purposes until issued for construction.
Do not scale drawings.
All boundaries and contours subject to survey.

C2 DESIGN
BUILDINGS & INTERIORS
ABN 93 391 977 662
L2 37-39 THE CORSO MANLY 2095
P +0404 897 119 | E matt@c2design.com.au |
W www.c2design.com.au

A Development Application 10.03.20


CLIENT:
Kate, Ange & Lisa
PROJECT NAME:
7A Bate Ave

SITE:
7A Bate Ave Allambie Heights 2100
DRAWING TITLE:
Shadow Plans
Shadow Plan 21 June 12

PLOT DATE:
10/3/20
PROJECT NO.
#PIn
DRAWING NO.
A501
DRAWN BY:
#Drawn By
CHECKED BY:
M/C
REVISION NO.

DA

\\volans\WDG\p\WDG\p\171_7A Bate Ave\171216 SK 7 Bate Ave.dgn

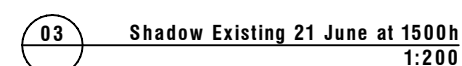

 **C2 DESIGN**
BUILDINGS & INTERIORS
ABN 93 391 977 662
L2 37-39 THE CORSO MANLY 2095
P +0404 897 119 | E matt@c2design.com.au |
W www.c2design.com.au

PLOT DATE: 10/3/20	PROJECT NO. #PIn	DRAWN BY: #Drawn By CHECKED BY: MC
DRAWING NO. A502		REVISION NO.

DA