


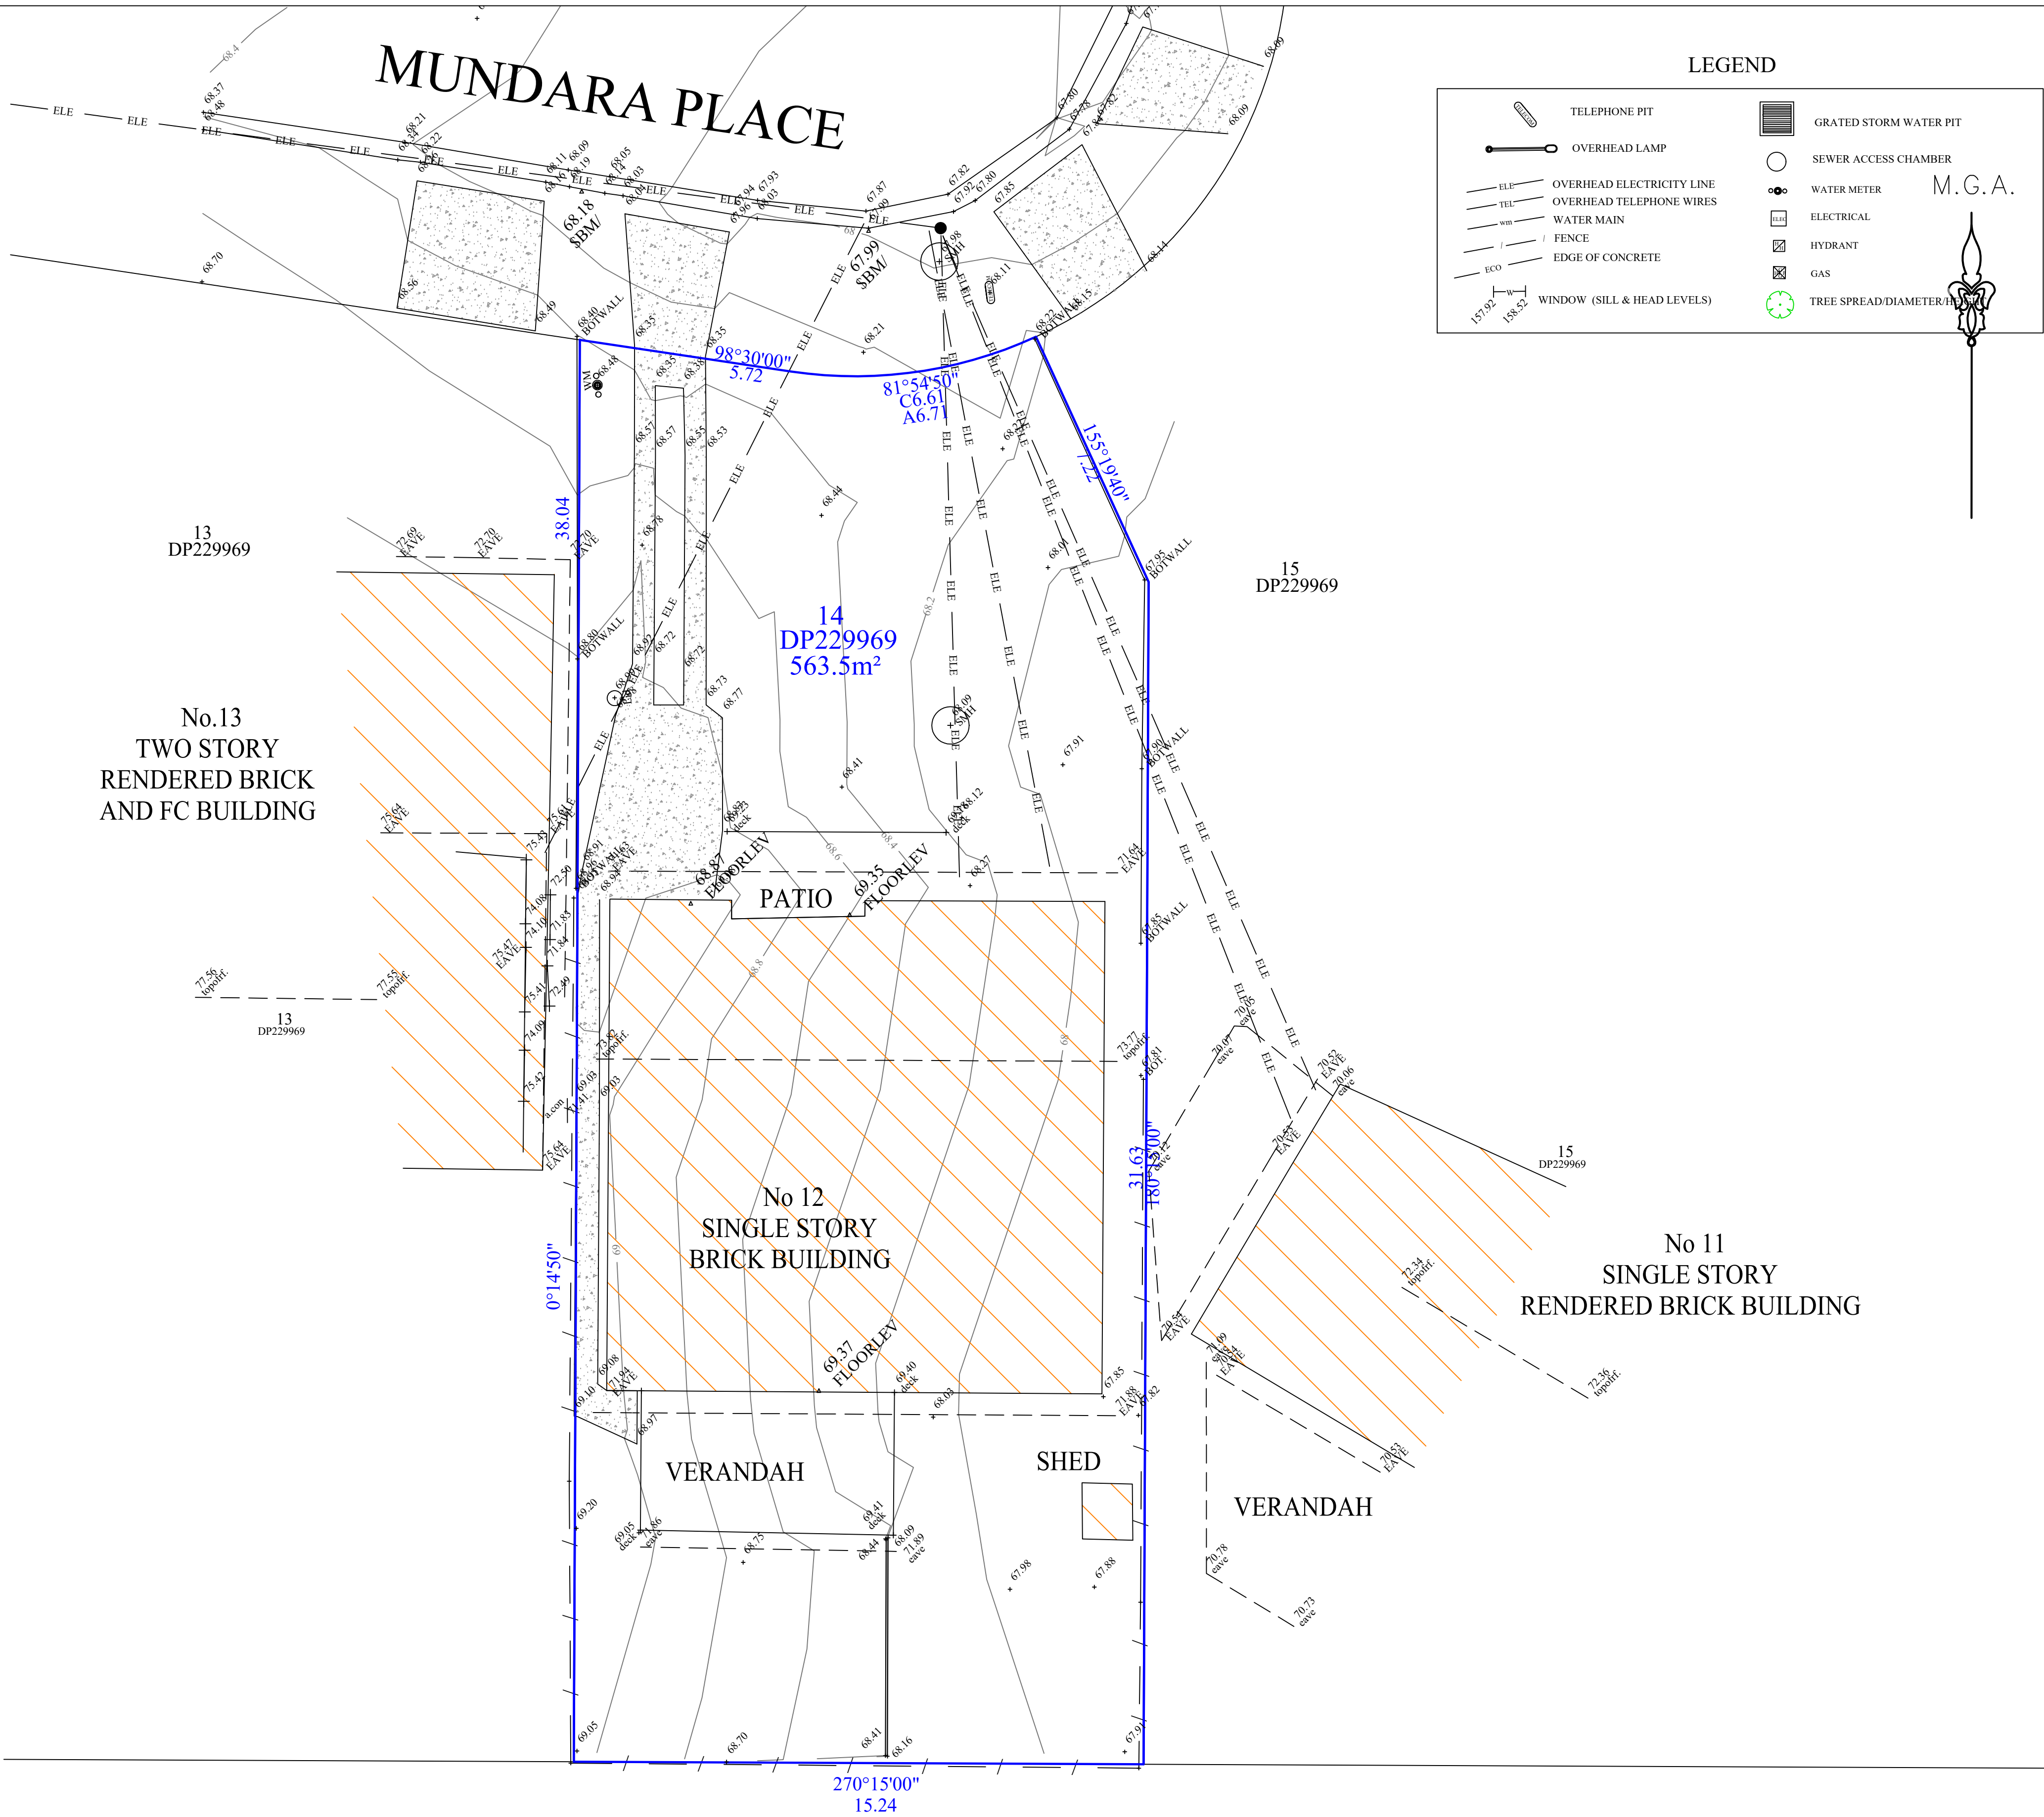

NOTES

- THIS SURVEY DOES NOT DEFINE BOUNDARIES. NOTED DIMENSIONS HAVE AN ACCURACY OF +/- 0.08m. NEW BUILDINGS SHOULD NOT BE SET OUT USING DIMENSIONS FROM EXISTING BUILDINGS
- UNDERGROUND SERVICES HAVE NOT BEEN INVESTIGATED.
- WHEREVER POINTS OR LINES ON ANY ELECTRONIC VERSION OF THIS PLAN DIFFER WITH STATED DIMENSIONS, THE STATED DIMENSIONS ARE TO BE USED. IN CRITICAL CASES WHERE THERE ARE NO STATED DIMENSIONS THE SURVEYOR IS TO BE CONTACTED PRIOR TO USING SUCH ELECTRONICALLY PRODUCED LINES OR POINTS.
- WINDOW AND RIDGE LOCATIONS ARE GAINED BY REMOTE MEANS WHERE THESE ARE CRITICAL, THE SURVEYOR IS TO BE CONTACTED AS TO THEIR ACCURACY.
- CERTIFICATE OF TITLE DATED: 03/09/2019
- EASEMENTS & COVENANTS: NONE NOTED
- THE TREES SHOWN ON THIS PLAN ARE THOSE WITH TRUNK DIAMETER GREATER THAN 200MM.
- THE LOCATION OF TREE TRUNKS CAN VARY BY UP TO 300mm. WHERE GREATER ACCURACY IS REQUIRED THE SURVEYOR IS TO BE CONTACTED.
- TREES ARE DENOTED AS SPREAD/DIAMETER/HEIGHT WHICH ARE ESTIMATES
- WHERE CLEARANCES ARE CRITICAL, LEVELS OF UNDERGROUND SERVICES SHOWN ON PLANS FOREIGN TO THIS PLAN SHOULD BE PHYSICALLY LEVELED WITH REFERENCE TO THE BENCH MARKS SHOWN ON THIS PLAN
- THE NORTH POINT AND BEARINGS ON THIS PLAN RELATE TO TRUE NORTH
- BOUNDARY LINES ARE NOT NECESSARILY THE FENCE LINES UNLESS MEASUREMENTS FROM THE BOUNDARY TO THE FENCE LINES ARE SHOWN ON THIS PLAN, THEY ARE NOT TO BE USED TO DEFINE BOUNDARIES.
- AUSTRALIAN HEIGHT DATUM (AHD) HAS BEEN CALCULATED FROM GNSS (CORSNET).
- TOP OF ROOF MEANS TOP OF RIDGE CAP AND TOP OF LIP OF GUTTERING WHERE RELEVANT.
- STAIRWAYS MAY HAVE A NUMBER OF TREADS DIFFERING FROM THOSE INDICATIVELY DRAWN ON THIS PLAN.

STATED DIMENSIONS ARE TO TAKE PRECEDENT OVER SCALED DIMENSIONS.
ANY ELECTRONIC VERSION OF THIS PLAN IS NOT TO BE USED FOR SURVEY SET OUT OR ANY DESIGN.
ALL RELEVANT AUTHORITIES ARE TO BE CONTACTED PRIOR TO WORK COMMENCEMENT.
THE PERMISSION TO USE ALL LAND IS TO BE SOUGHT FROM THE OWNERS PRIOR TO USE.
PRIOR TO ANY RELEVANT WORKS COMMENCING ALL ERRORS, DISCREPANCIES OR ANOMALIES FOUND IN THE PLAN OR ON SITE ARE TO BE REPORTED TO THE DESIGNER OR SUPERVISOR.



REVISIONS	by	on	PRINCIPAL	PROJECT	RATIO	DATUM	SHEET NO	NO OF SHEETS
				12 MUNDARA PLACE NARRAWEENA	1:100 @ A1 1:200 @ A3	A.H.D. M.G.A.	1	1
				CLIENT	Surveyed by: DP	05/09/2019	JOB REF	
				APOLLO PATIOS	Drawn by: DP	12/09/2019	19128MUNDARA12	
					Designed by:		COUNCIL REFERENCE	
					Checked by:		TOPOGRAPHICAL DETAIL SURVEY OF PROPERTY AND SURROUNDS	



DSP Surveyors & Engineers

PO Box 4395 East Gosford NSW 2250

PH: 0412 451 273

DSPSurveyors@gmail.com