


SUPERVISOR & SUBCONTRACTORS TO CHECK ALL SET OUT DIMENSIONS AGAINST FINAL APPROVED PLANS  
PRIOR TO COMMENCEMENT OF CONSTRUCTION.  
ANY DISCREPANCIES REVEALED IN SET OUT DIMENSIONS TO BE REPORTED IMMEDIATELY TO SURVEYORS  
PRIOR TO WORK PROCEEDING.



BM NAIL TOP OF KERB  
RL 7.085 A.H.D.

IRRAWONG

ROAD

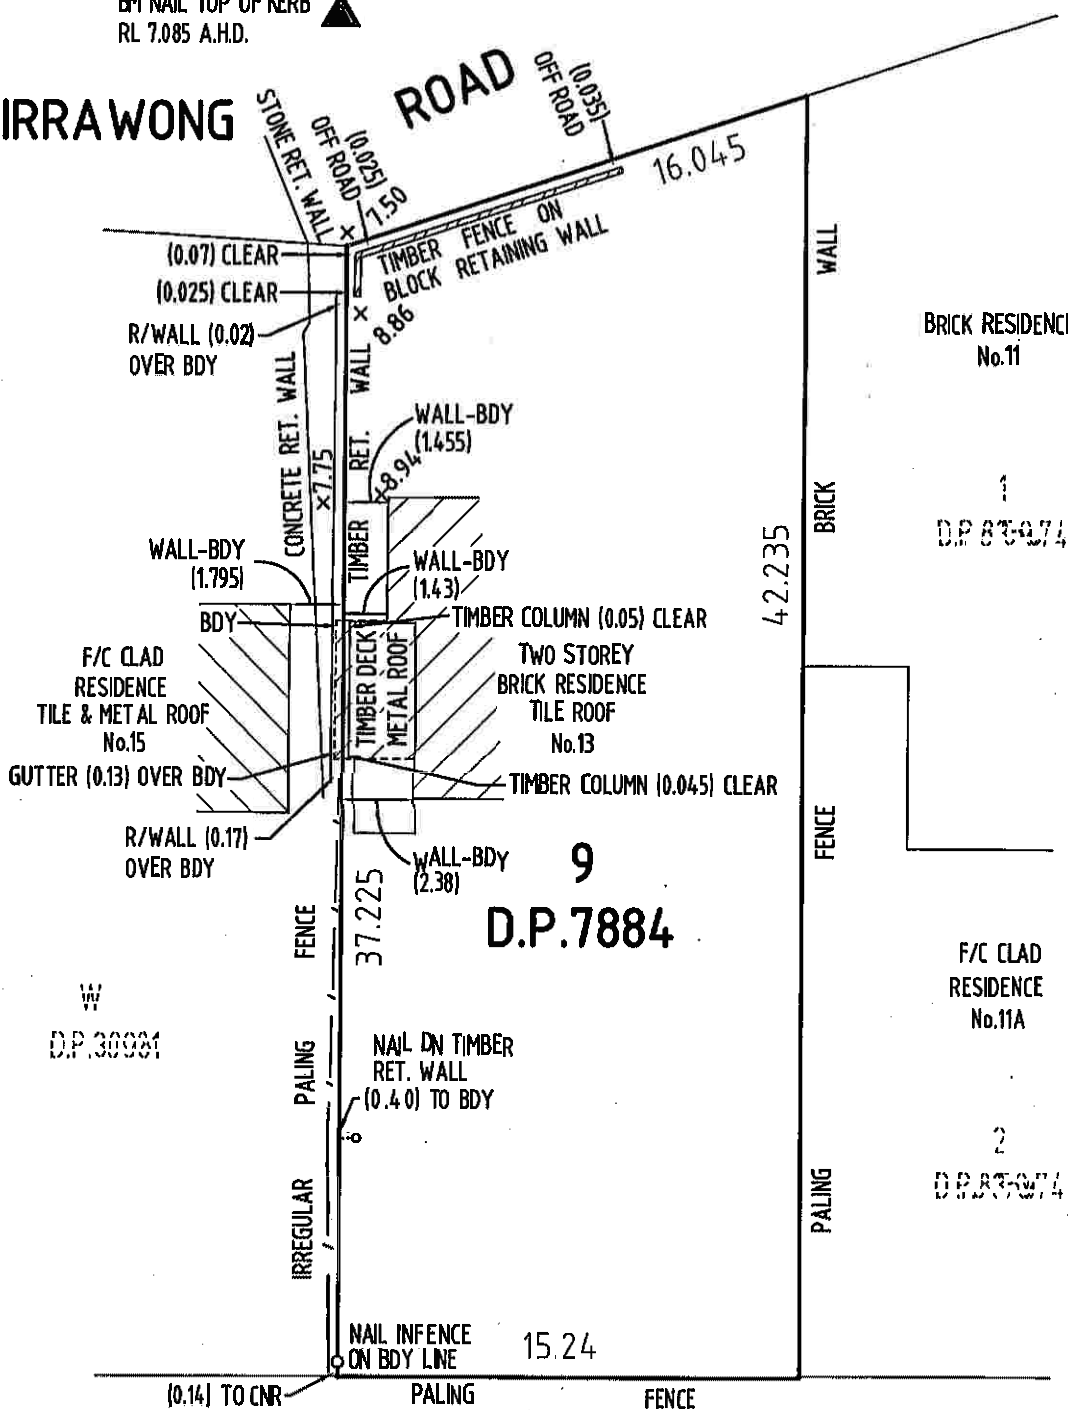

ORIGIN OF LEVELS: PM 5263 RL 6.67 A.H.D.

SKETCH SHOWING MARKS PLACED IDENTIFYING THE WESTERN SIDE BOUNDARY

LOT 9 D.P.7884

No.13 IRRAWONG ROAD, NORTH NARRABEEN

FOR DOMENIC IACOVITTI

*D. Stutchbury*  
REGISTERED SURVEYOR

STUTCHBURY JAKUES P/L  
Land Surveying Consultants

P.O.Box 7249  
BROOKVALE NSW 2100

TEL: (02) 8976 1600  
FAX: (02) 8976 1655

LEVELS SHOWN ARE TO .....A.H.D.....DATUM

CLIENT REF. No. N/A

DATE: 25/09/2021

REF: 10944/20