


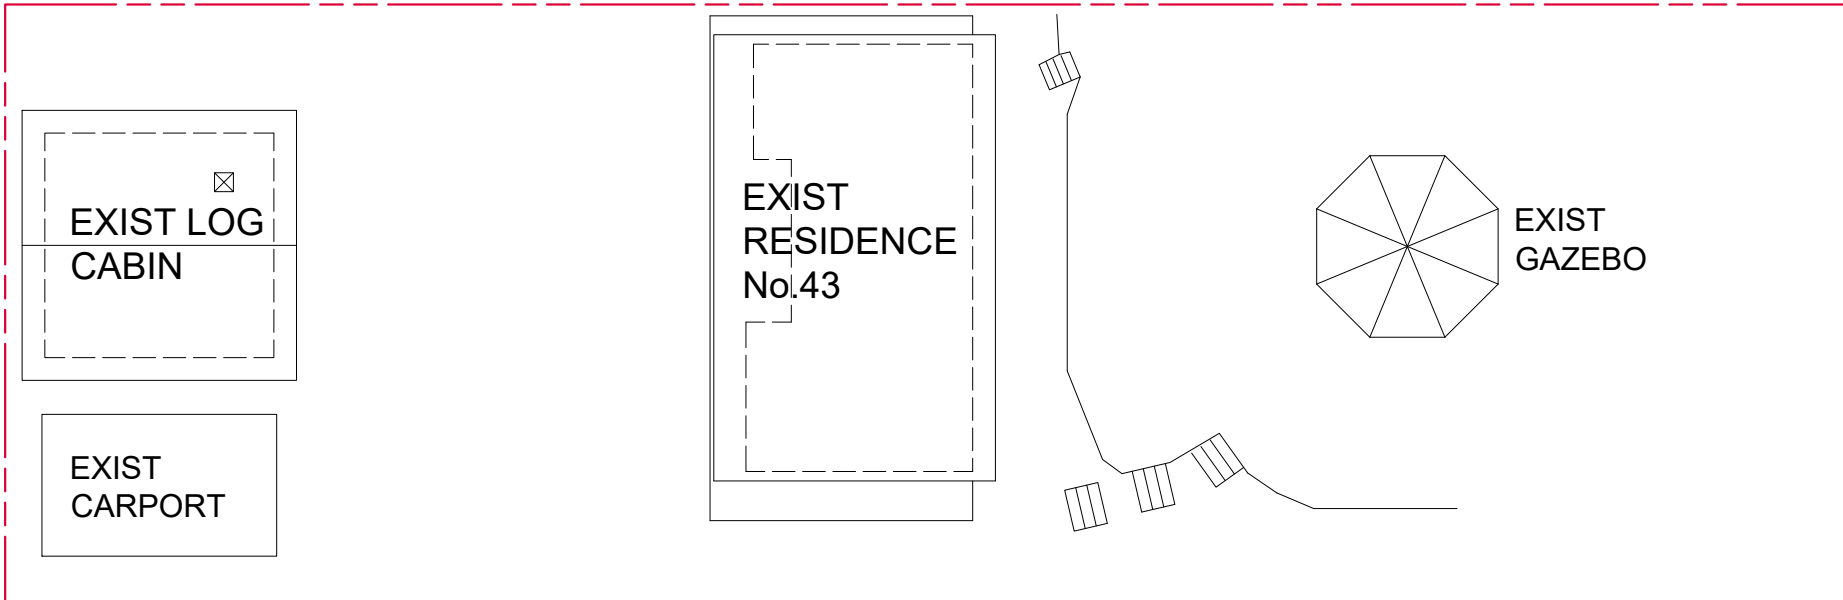
HILLTOP ROAD

BDY 15.85


 northern beaches council
THIS PLAN IS TO BE READ IN CONJUNCTION WITH DEFERRED COMMENCEMENT CONSENT
 DA NUMBER: DA2022/1028
 (Activation of consent must be obtained from Northern Beaches Council)

BDY 48.77


BDY 15.85




SITE PLAN
SCALE - 1:200

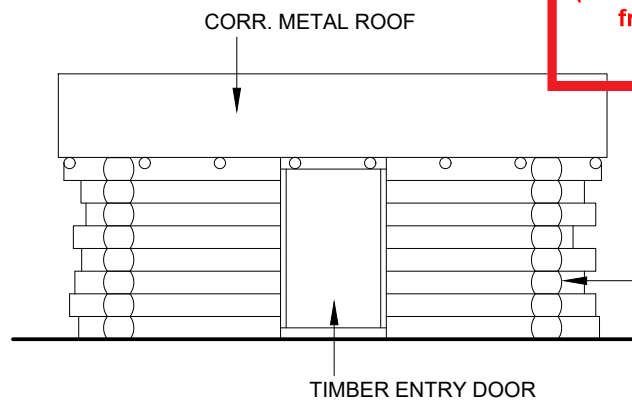


NORTH ELEVATION

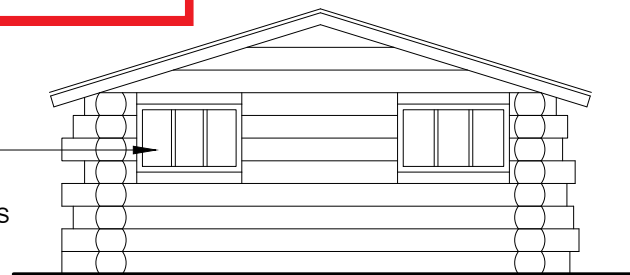


WEST ELEVATION

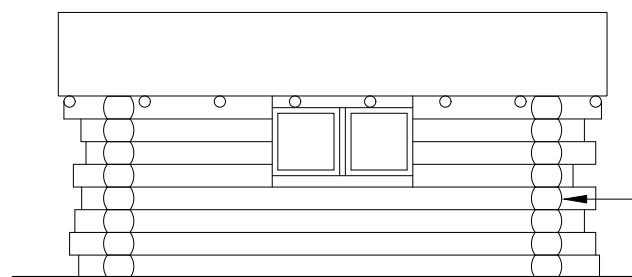

SOUTH ELEVATION

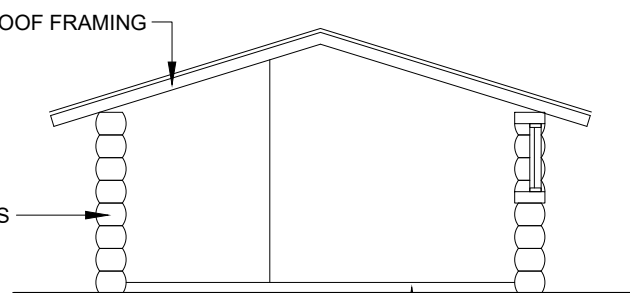

CROSS SECTION

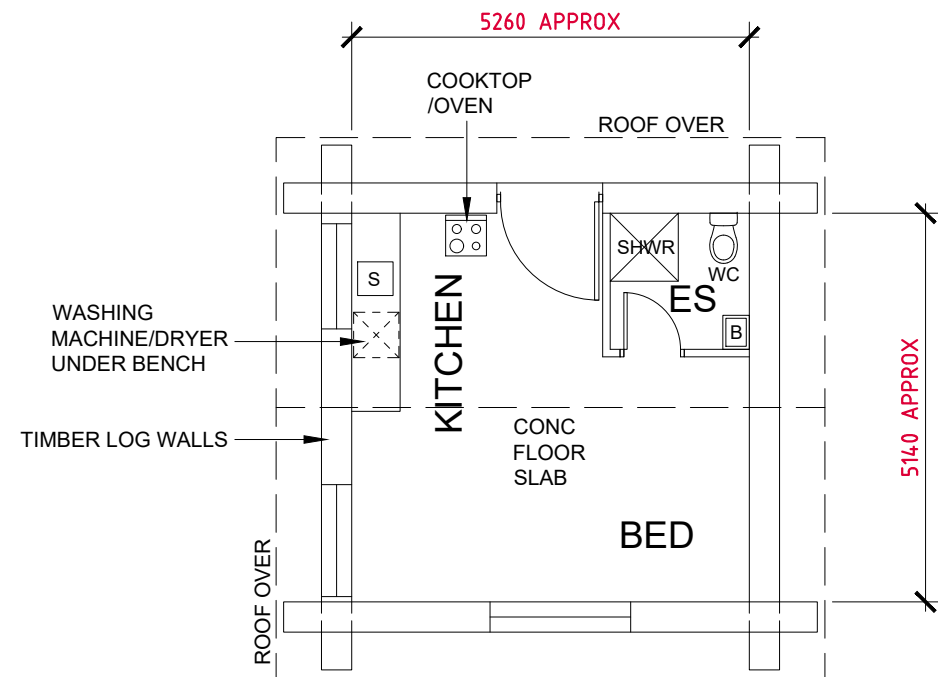

LOG CABIN FLOOR PLAN

ISSUE	B	14/07/2022	KITCHEN & NOTATION ADDED
ISSUE	A	26/05/2022	DA SUBMISSION