



THIS PLAN TO BE READ IN CONJUNCTION WITH
N0331/12
NORTHERN BEACHES COUNCIL

DWG TITLE	
ELEVATIONS	
SCALE	
DRAWN BY	Peter Card
DATE	30 04 2018
REVISION #	#04E
NOTES	NOT FOR CONSTRUCTION
CLIENT	SCHULTE FAMILY
JOB No.	1008
ADDRESS	64 DOLPHINE CRESCENT AVALON BEACH NSW

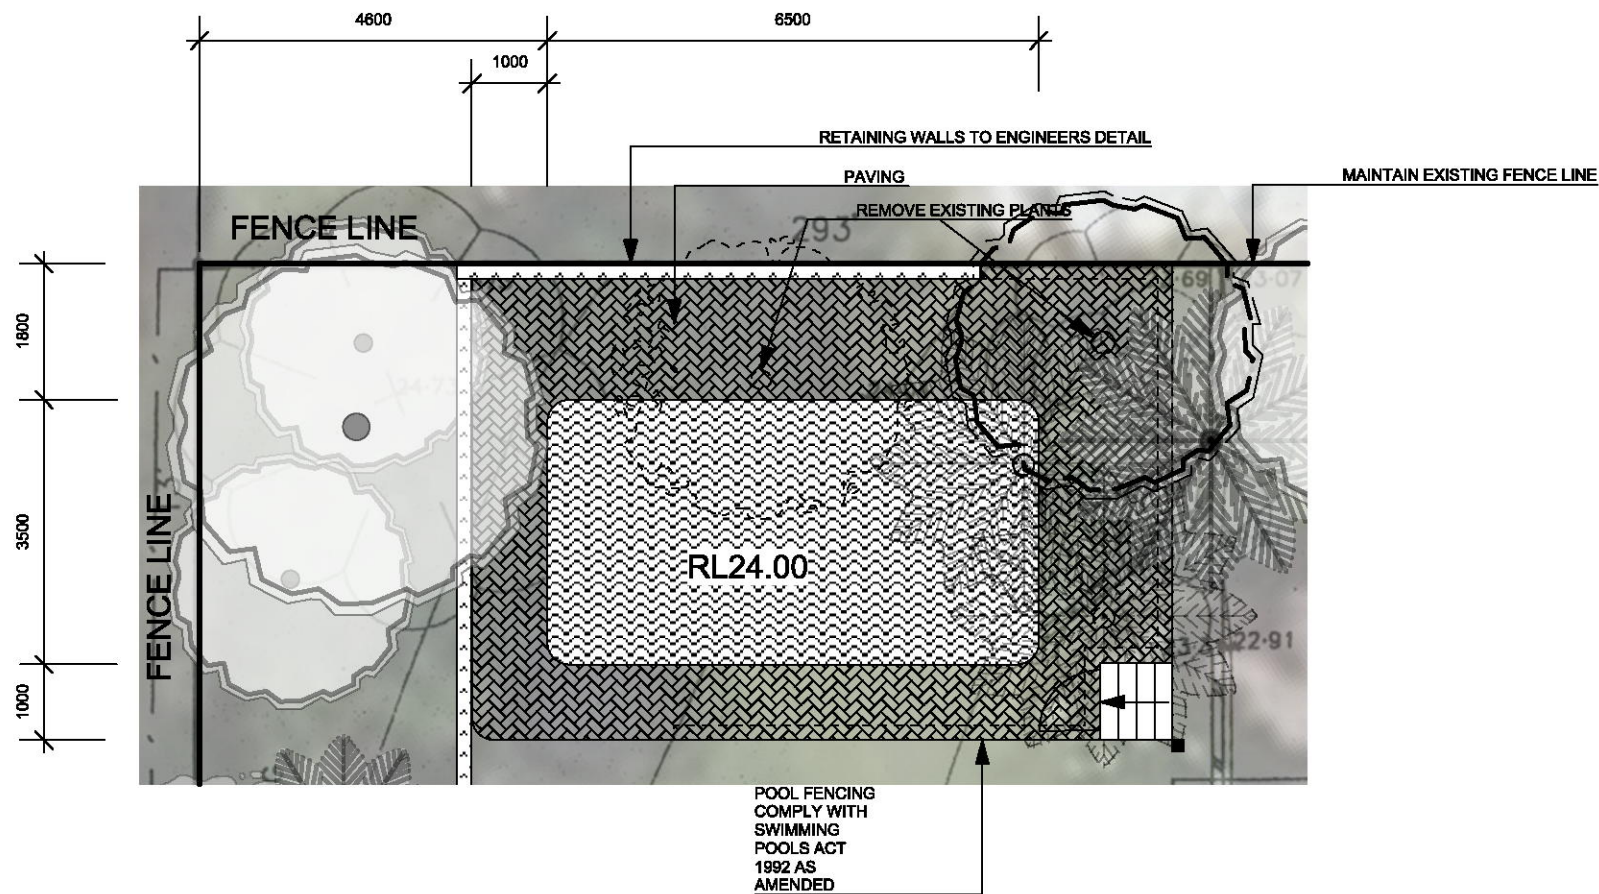

1 PLAN
Scale: 1:100

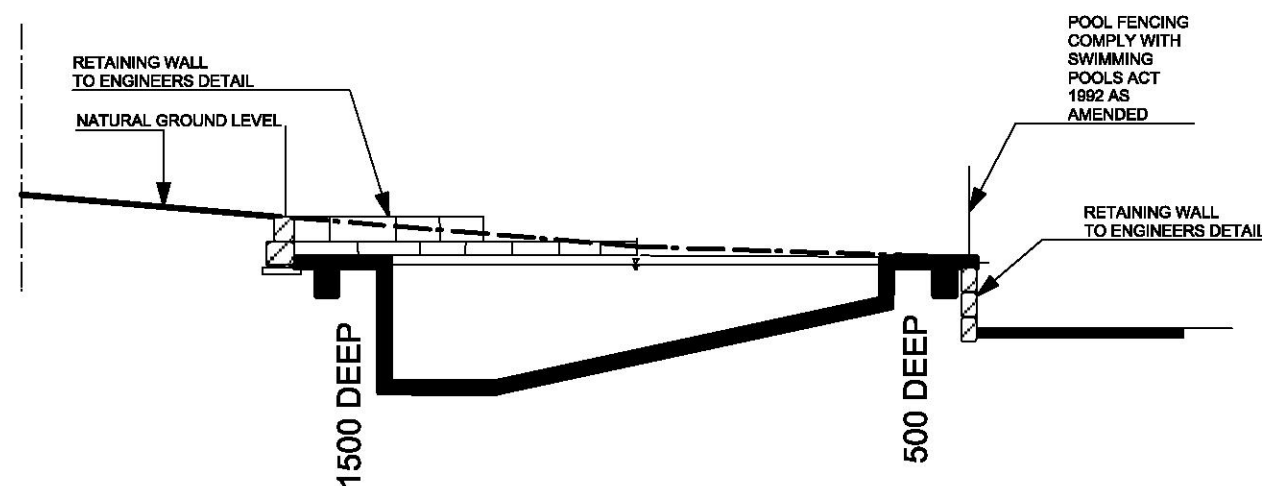

2 LONG SECTION
Scale: 1:100

THIS PLAN TO BE READ IN CONJUNCTION WITH
N0331/12
NORTHERN BEACHES COUNCIL

Basix Notes

Outdoor swimming pool
The swimming pool must be outdoors.
The swimming pool must not have a capacity greater than 33 kilolitres.
The applicant must install a pool pump timer for the swimming pool.
The applicant must install the following heating system for the swimming pool that is part of this development: solar only.

DWG TITLE	
SCALE	
DRAWN BY	Peter Card
DATE	30 04 2018
REVISION #	#04E
NOTES	NOT FOR CONSTRUCTION
CLIENT	SCHULTE FAMILY
JOB No.	1008
ADDRESS	64 DOLPHINE CRESCENT AVALON BEACH NSW