


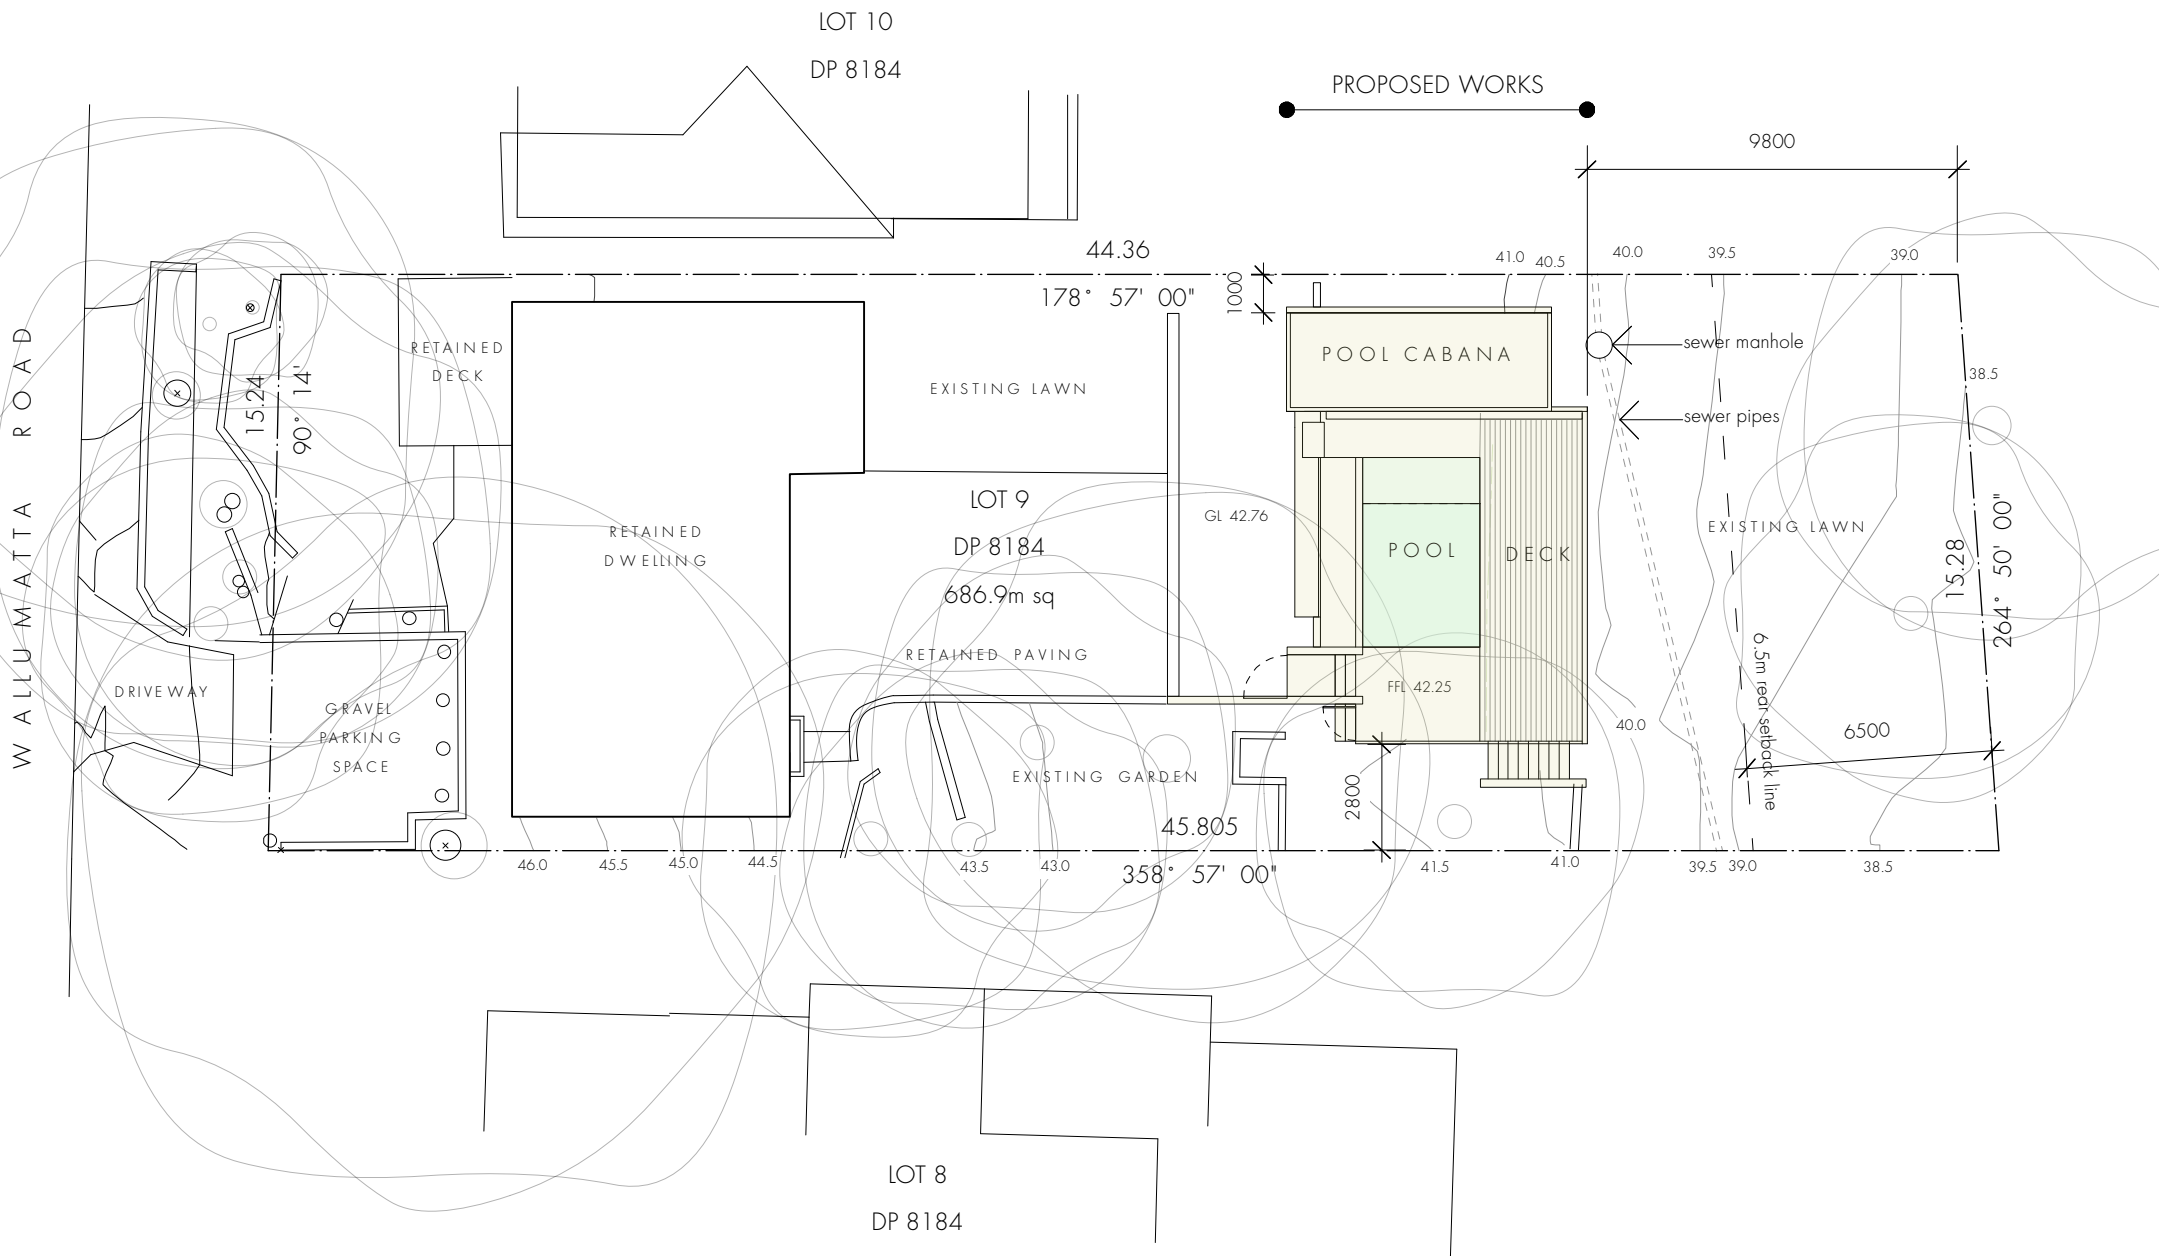

marika jarv.

MARIKA JARV - B.Arch (Honours)
PO Box 489 Avalon Beach NSW 2107
0410 621 473
mj@marikajarv.com.au
www.marikajarv.com.au

WALLUMATTA POOL | DEVELOPMENT APPLICATION

NEW SWIMMING POOL AND CABANA
Matt & Sonia Jeans
19 Wallumatta Road
NEWPORT NSW 2106
Lot 9 DP 8184

0 1 2 5 10m

DWG

DATE 11.04.2019

ISSUE DA

JOB # 38




SCALE 1:200 @A3

NOTIFICATION PLAN



MATERIAL LEGEND

BR Brickwork
CB Concrete Blockwork
CN Reinforced Concrete
TM Timber
PW Plywood
FG Fixed Glazing
GL Glazing

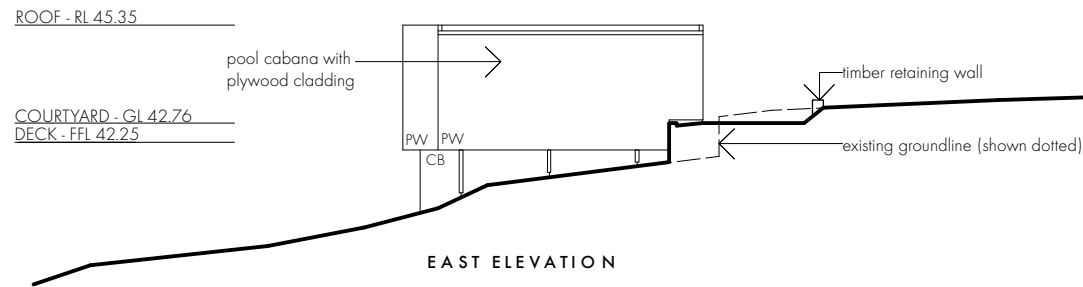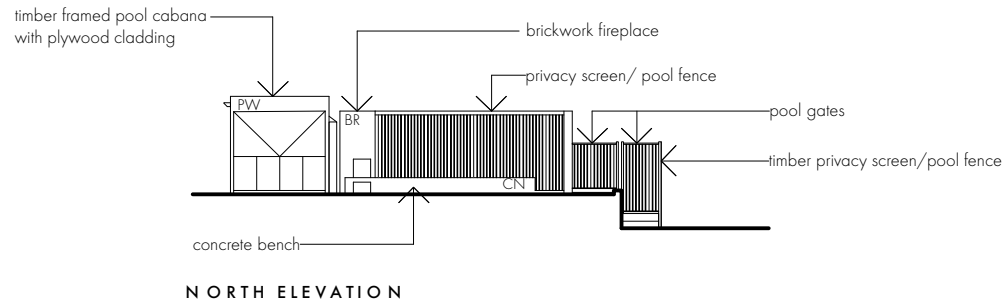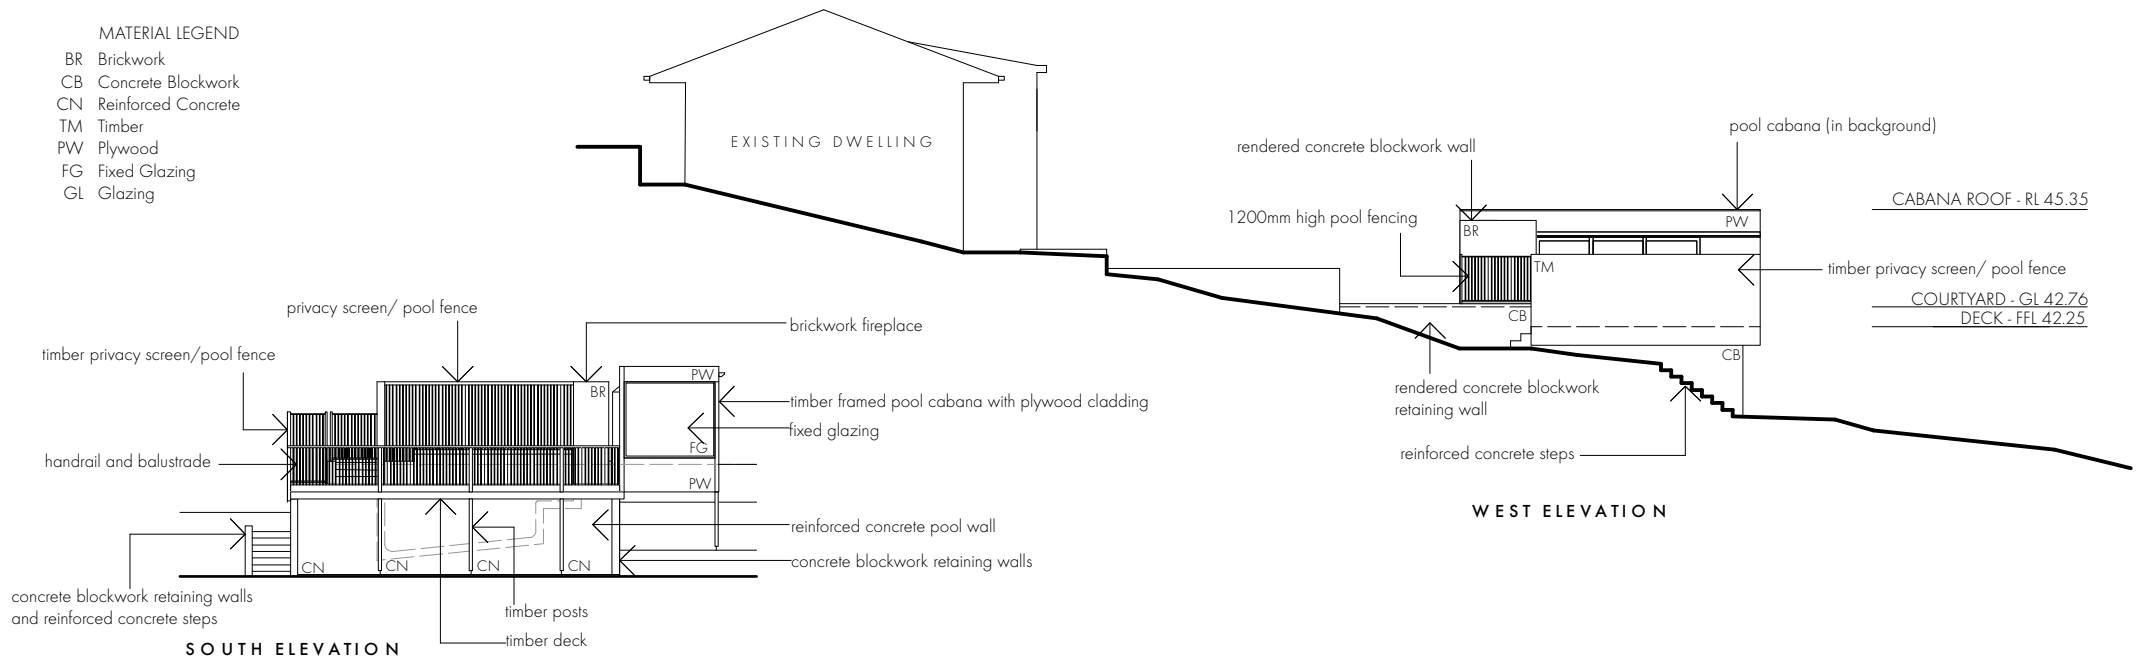

marika jarv.

MARIKA JARV - B.ARCH (Honours)
PO Box 489 Avalon Beach NSW 2107
0410 621 473
mj@marikajarv.com.au
www.marikajarv.com.au

WALLUMATTA POOL | DEVELOPMENT APPLICATION

NEW SWIMMING POOL AND CABANA
Matt & Sonia Jeans
19 Wallumatta Road
NEWPORT NSW 2106
Lot 9 DP 8184

0 1 2 5m

DWG

DATE 11.04.2019
ISSUE DA
JOB # 38
SCALE 1:100 @A3

NOTIFICATION ELEVATIONS