

DP530175


D.P. 547022

4



MYOORA ROAD

06' FOOTPATH

30.48

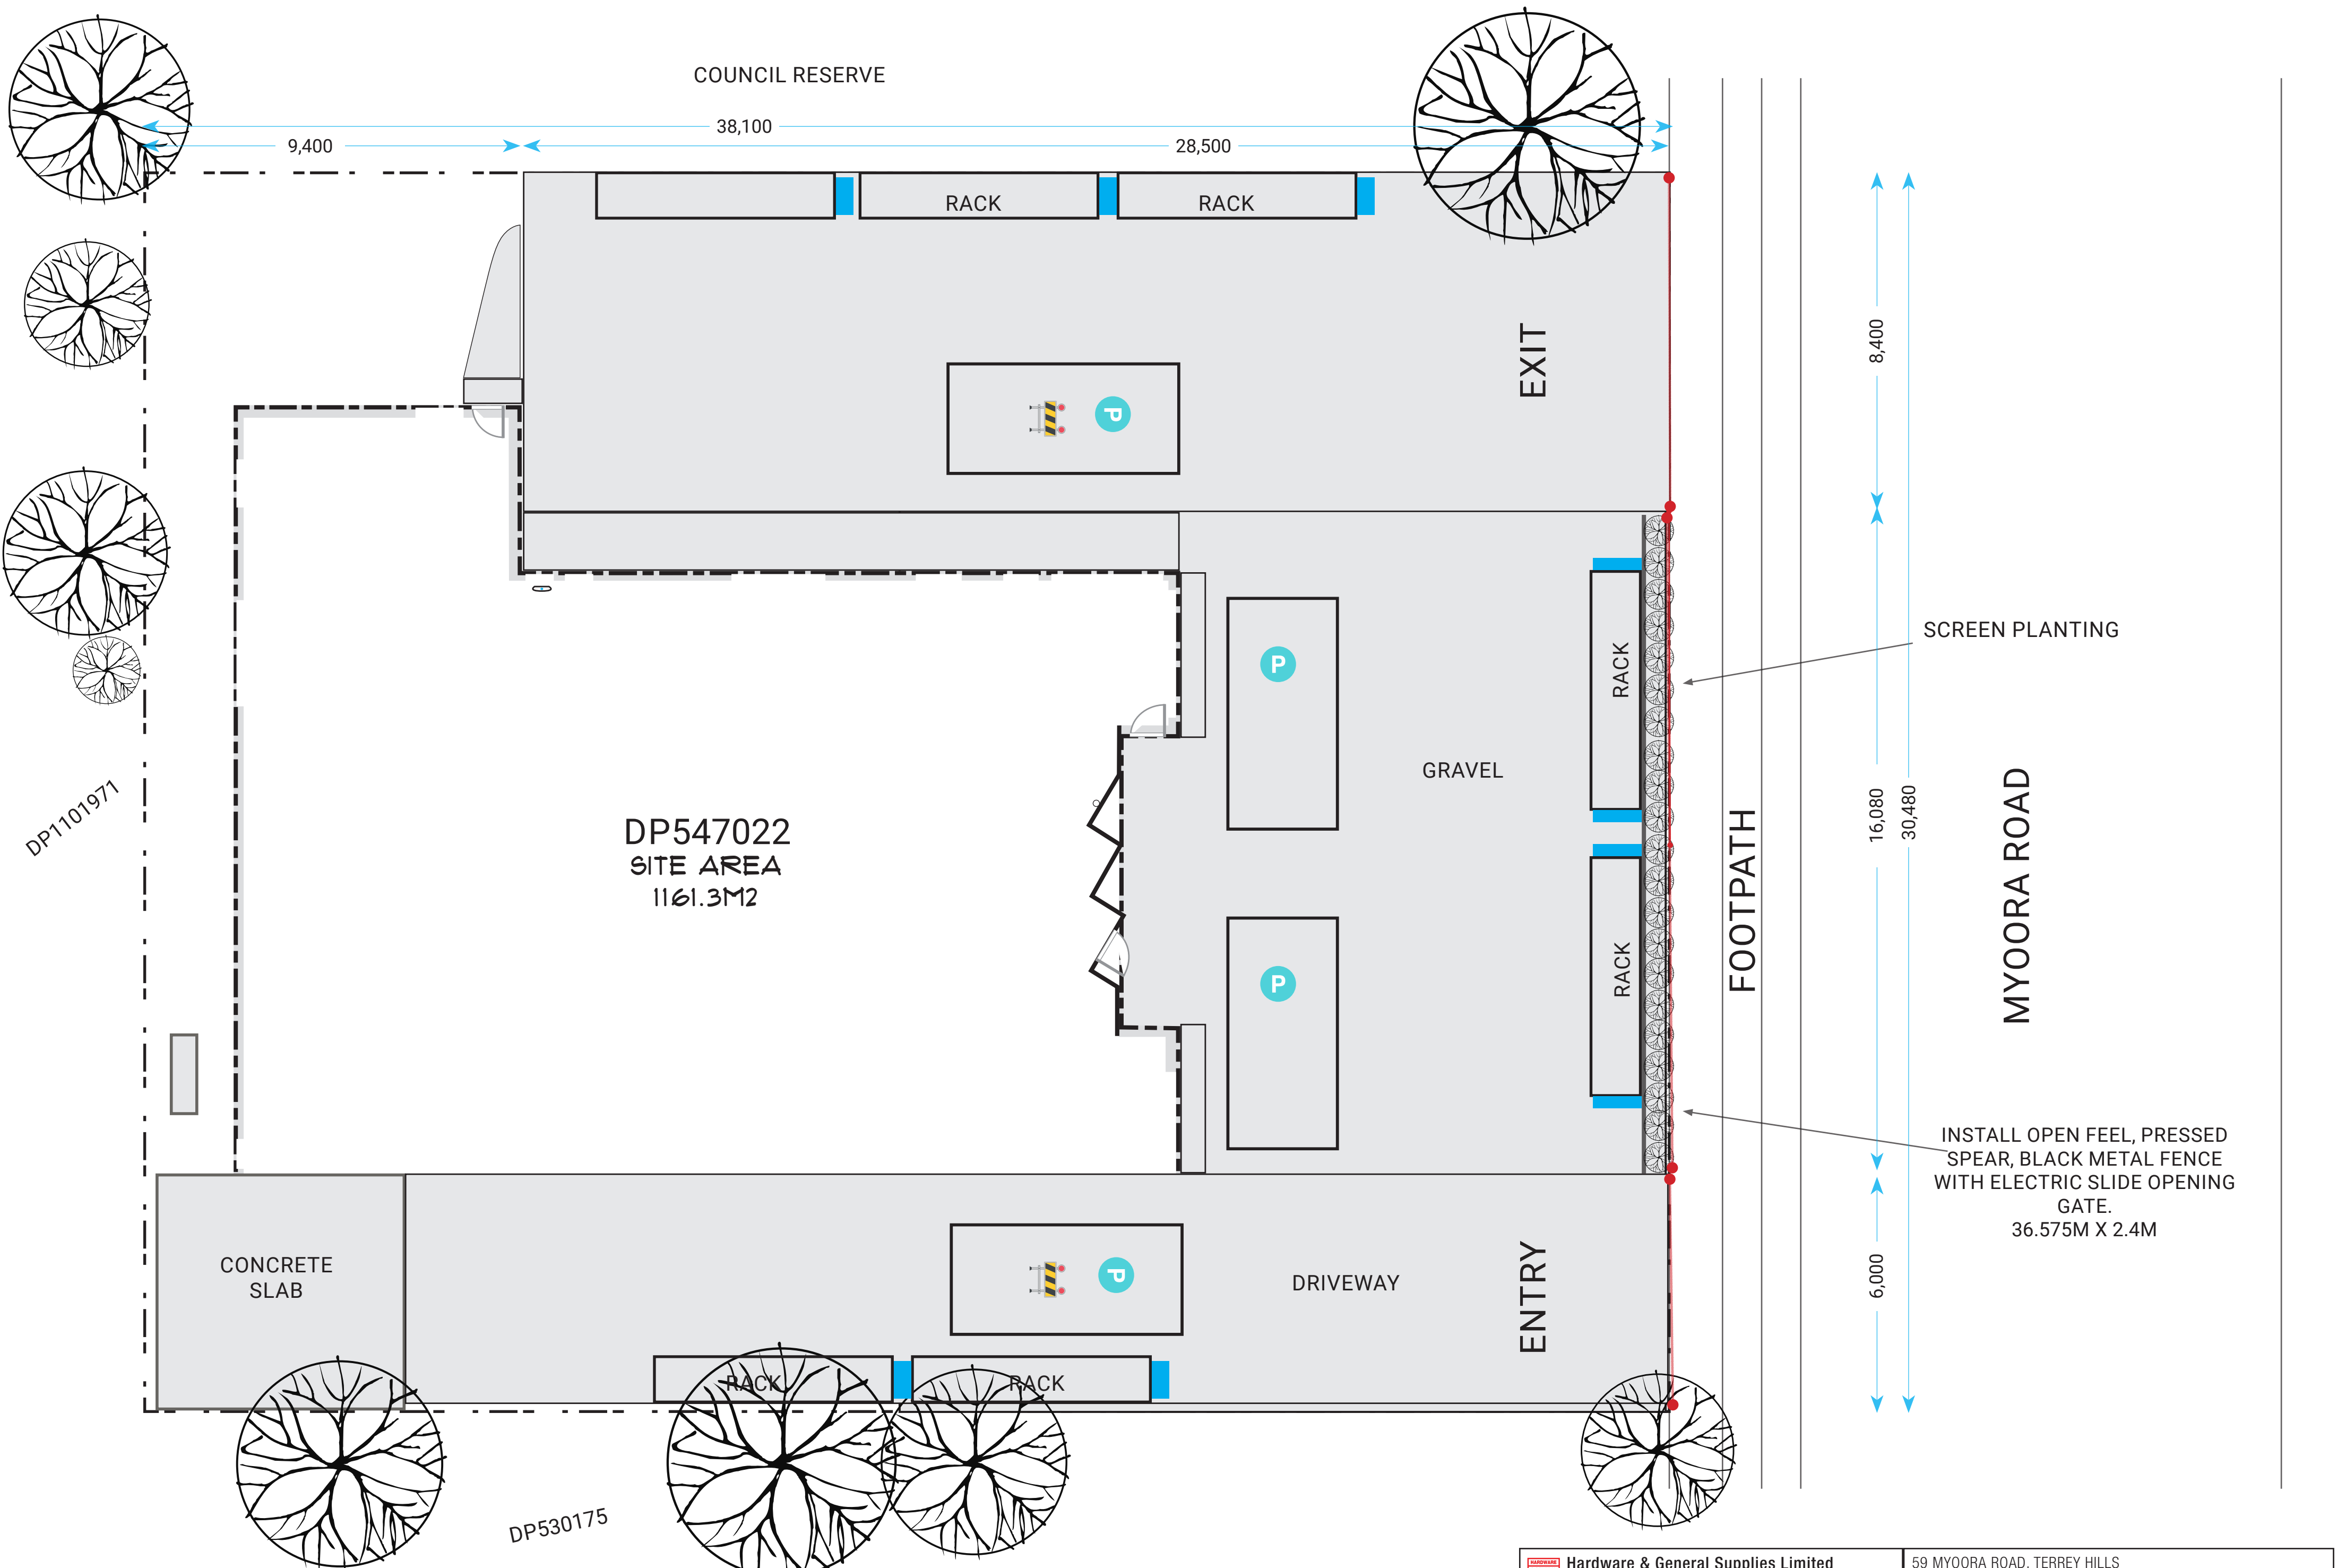



MEZZANINE OFFICES/LUNCHROOM

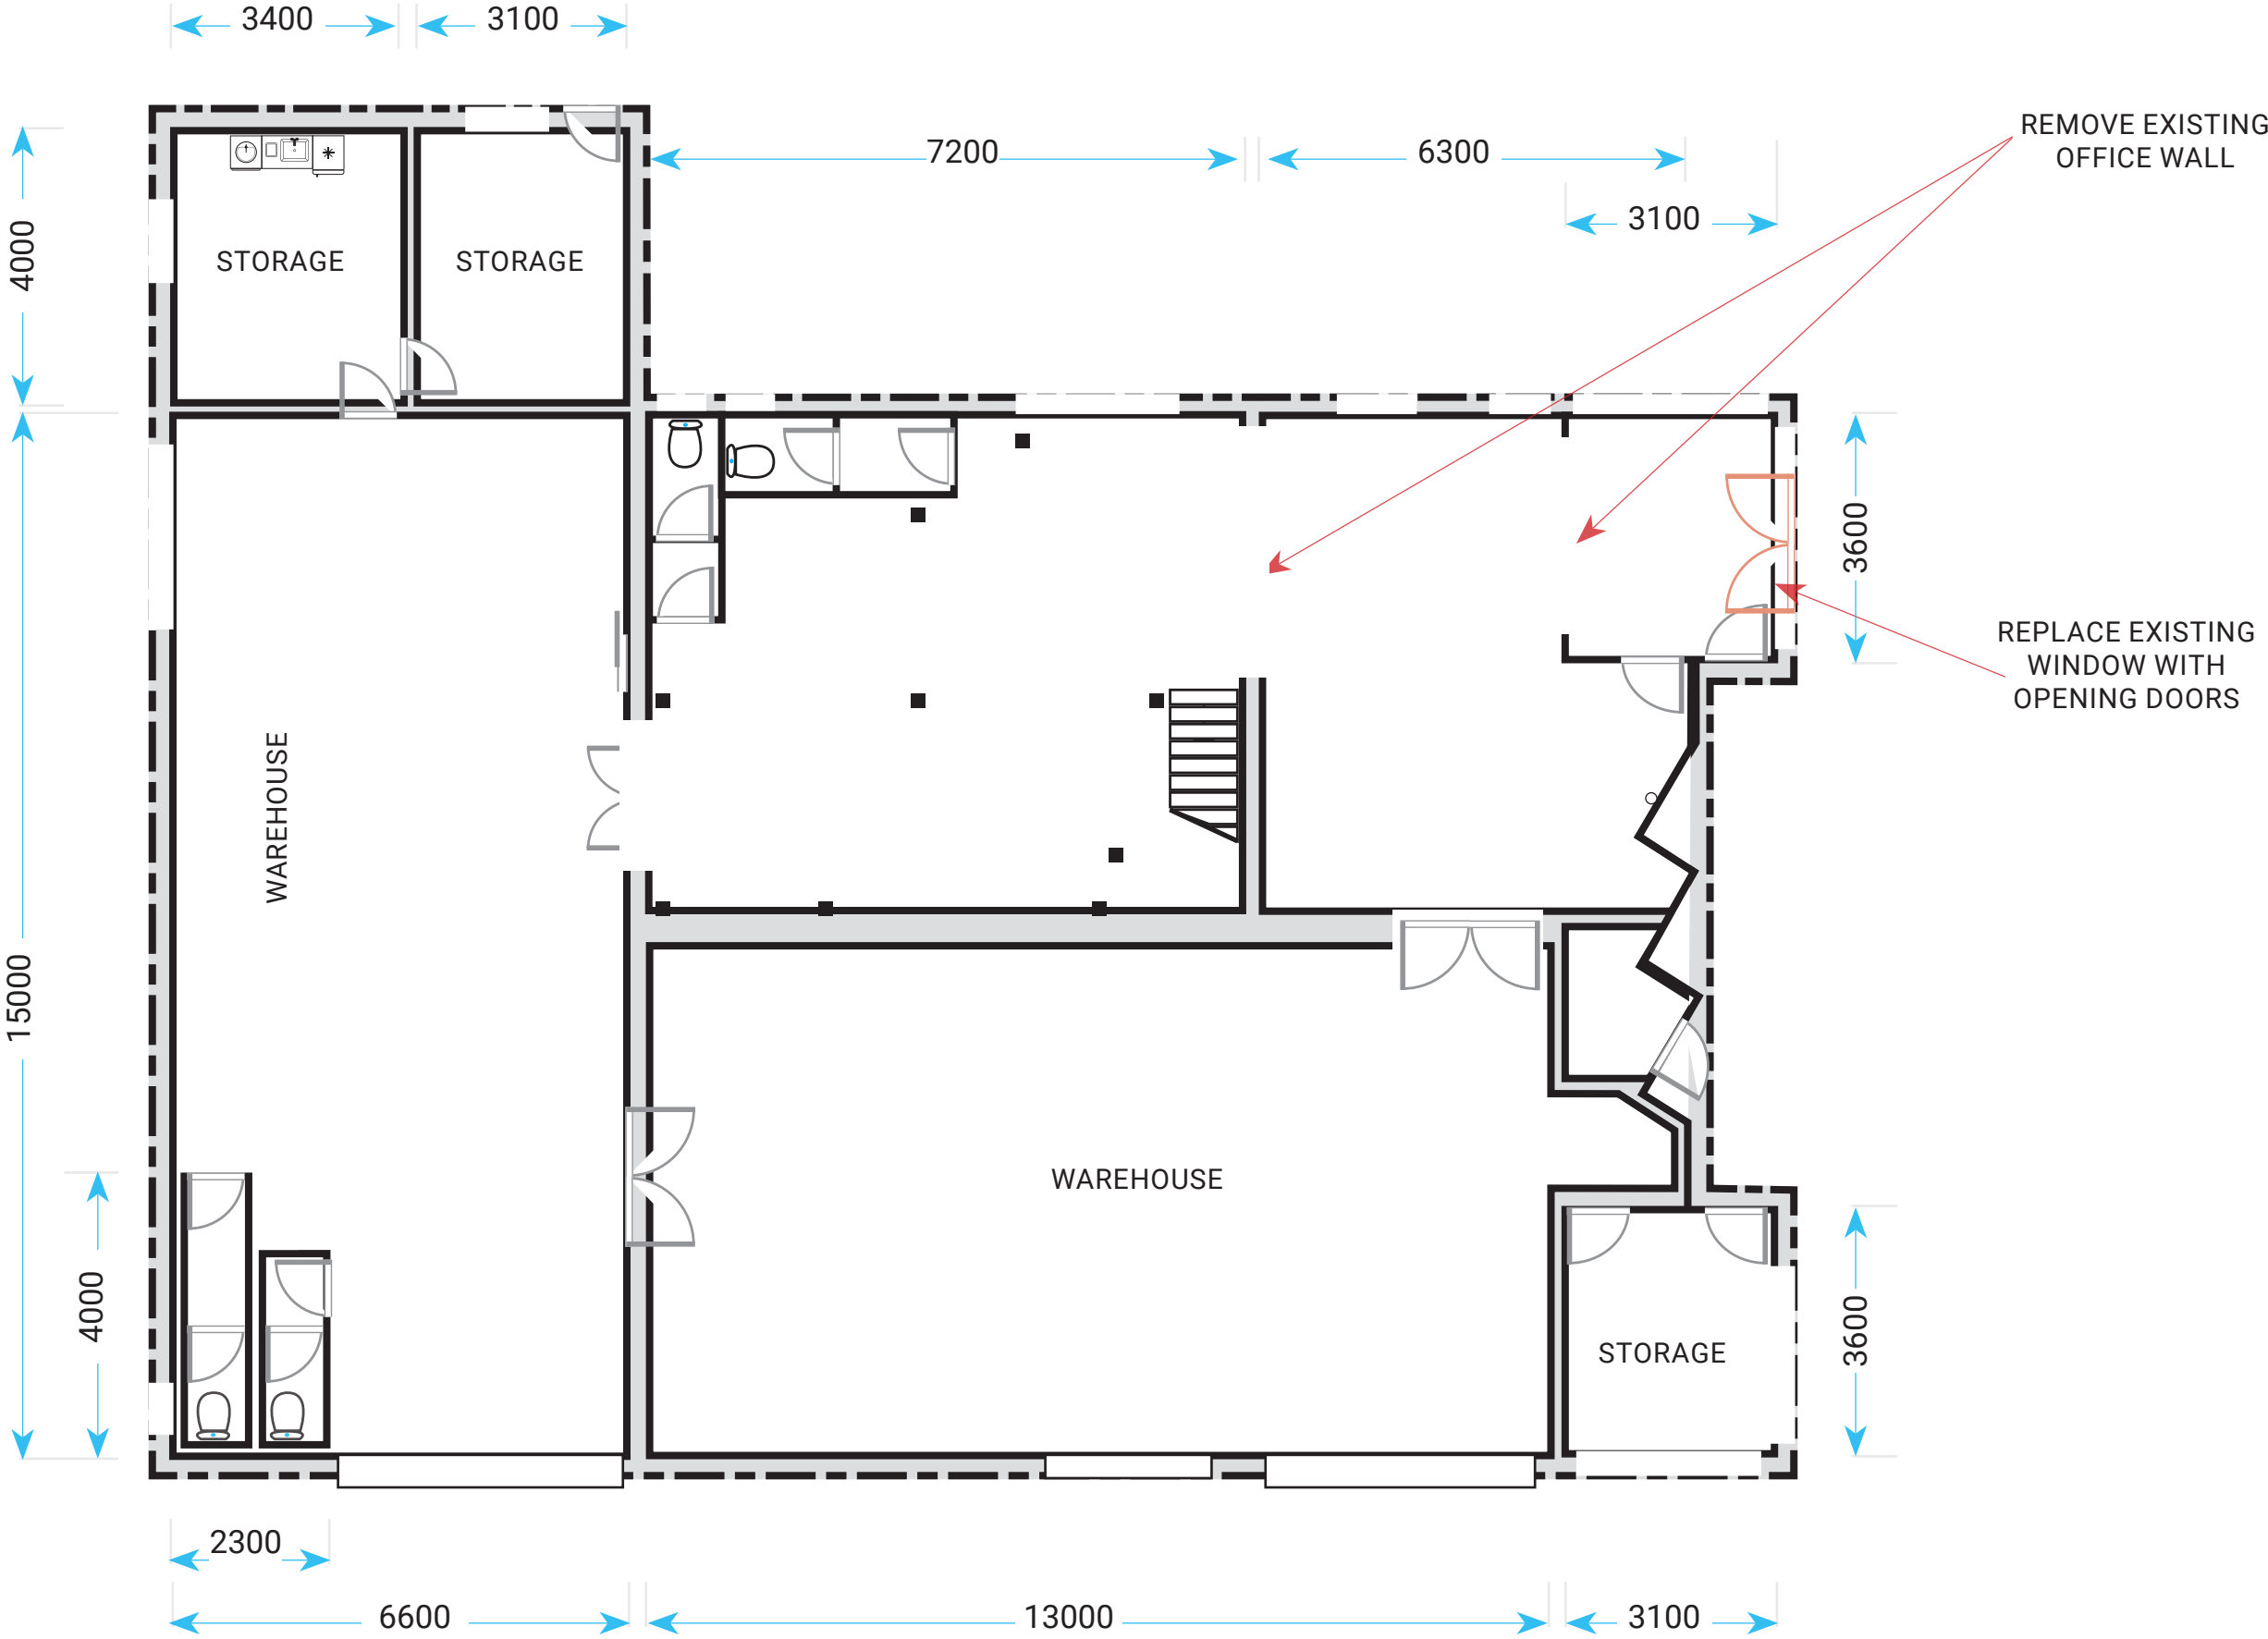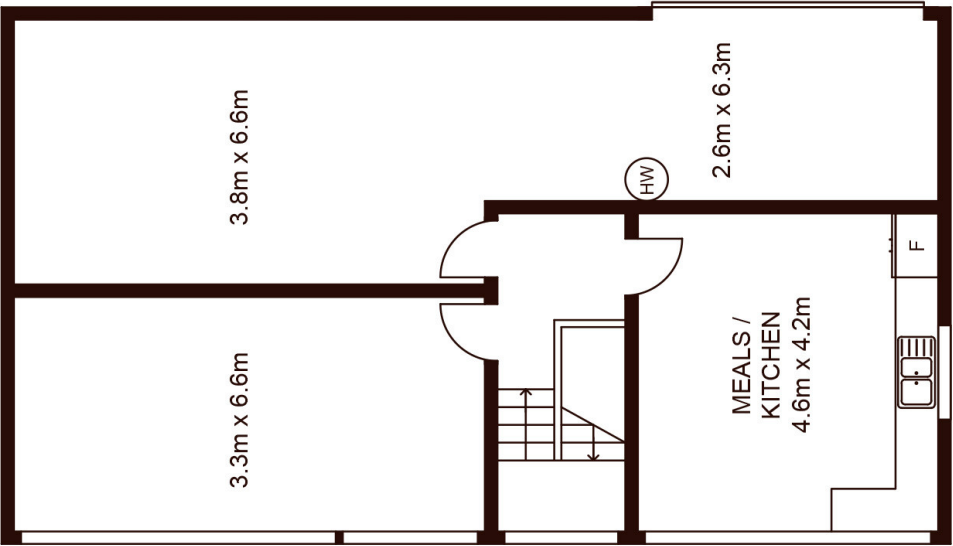

COUNCIL RESERVE

EXIT

ENTRY

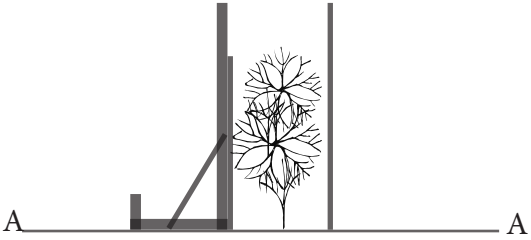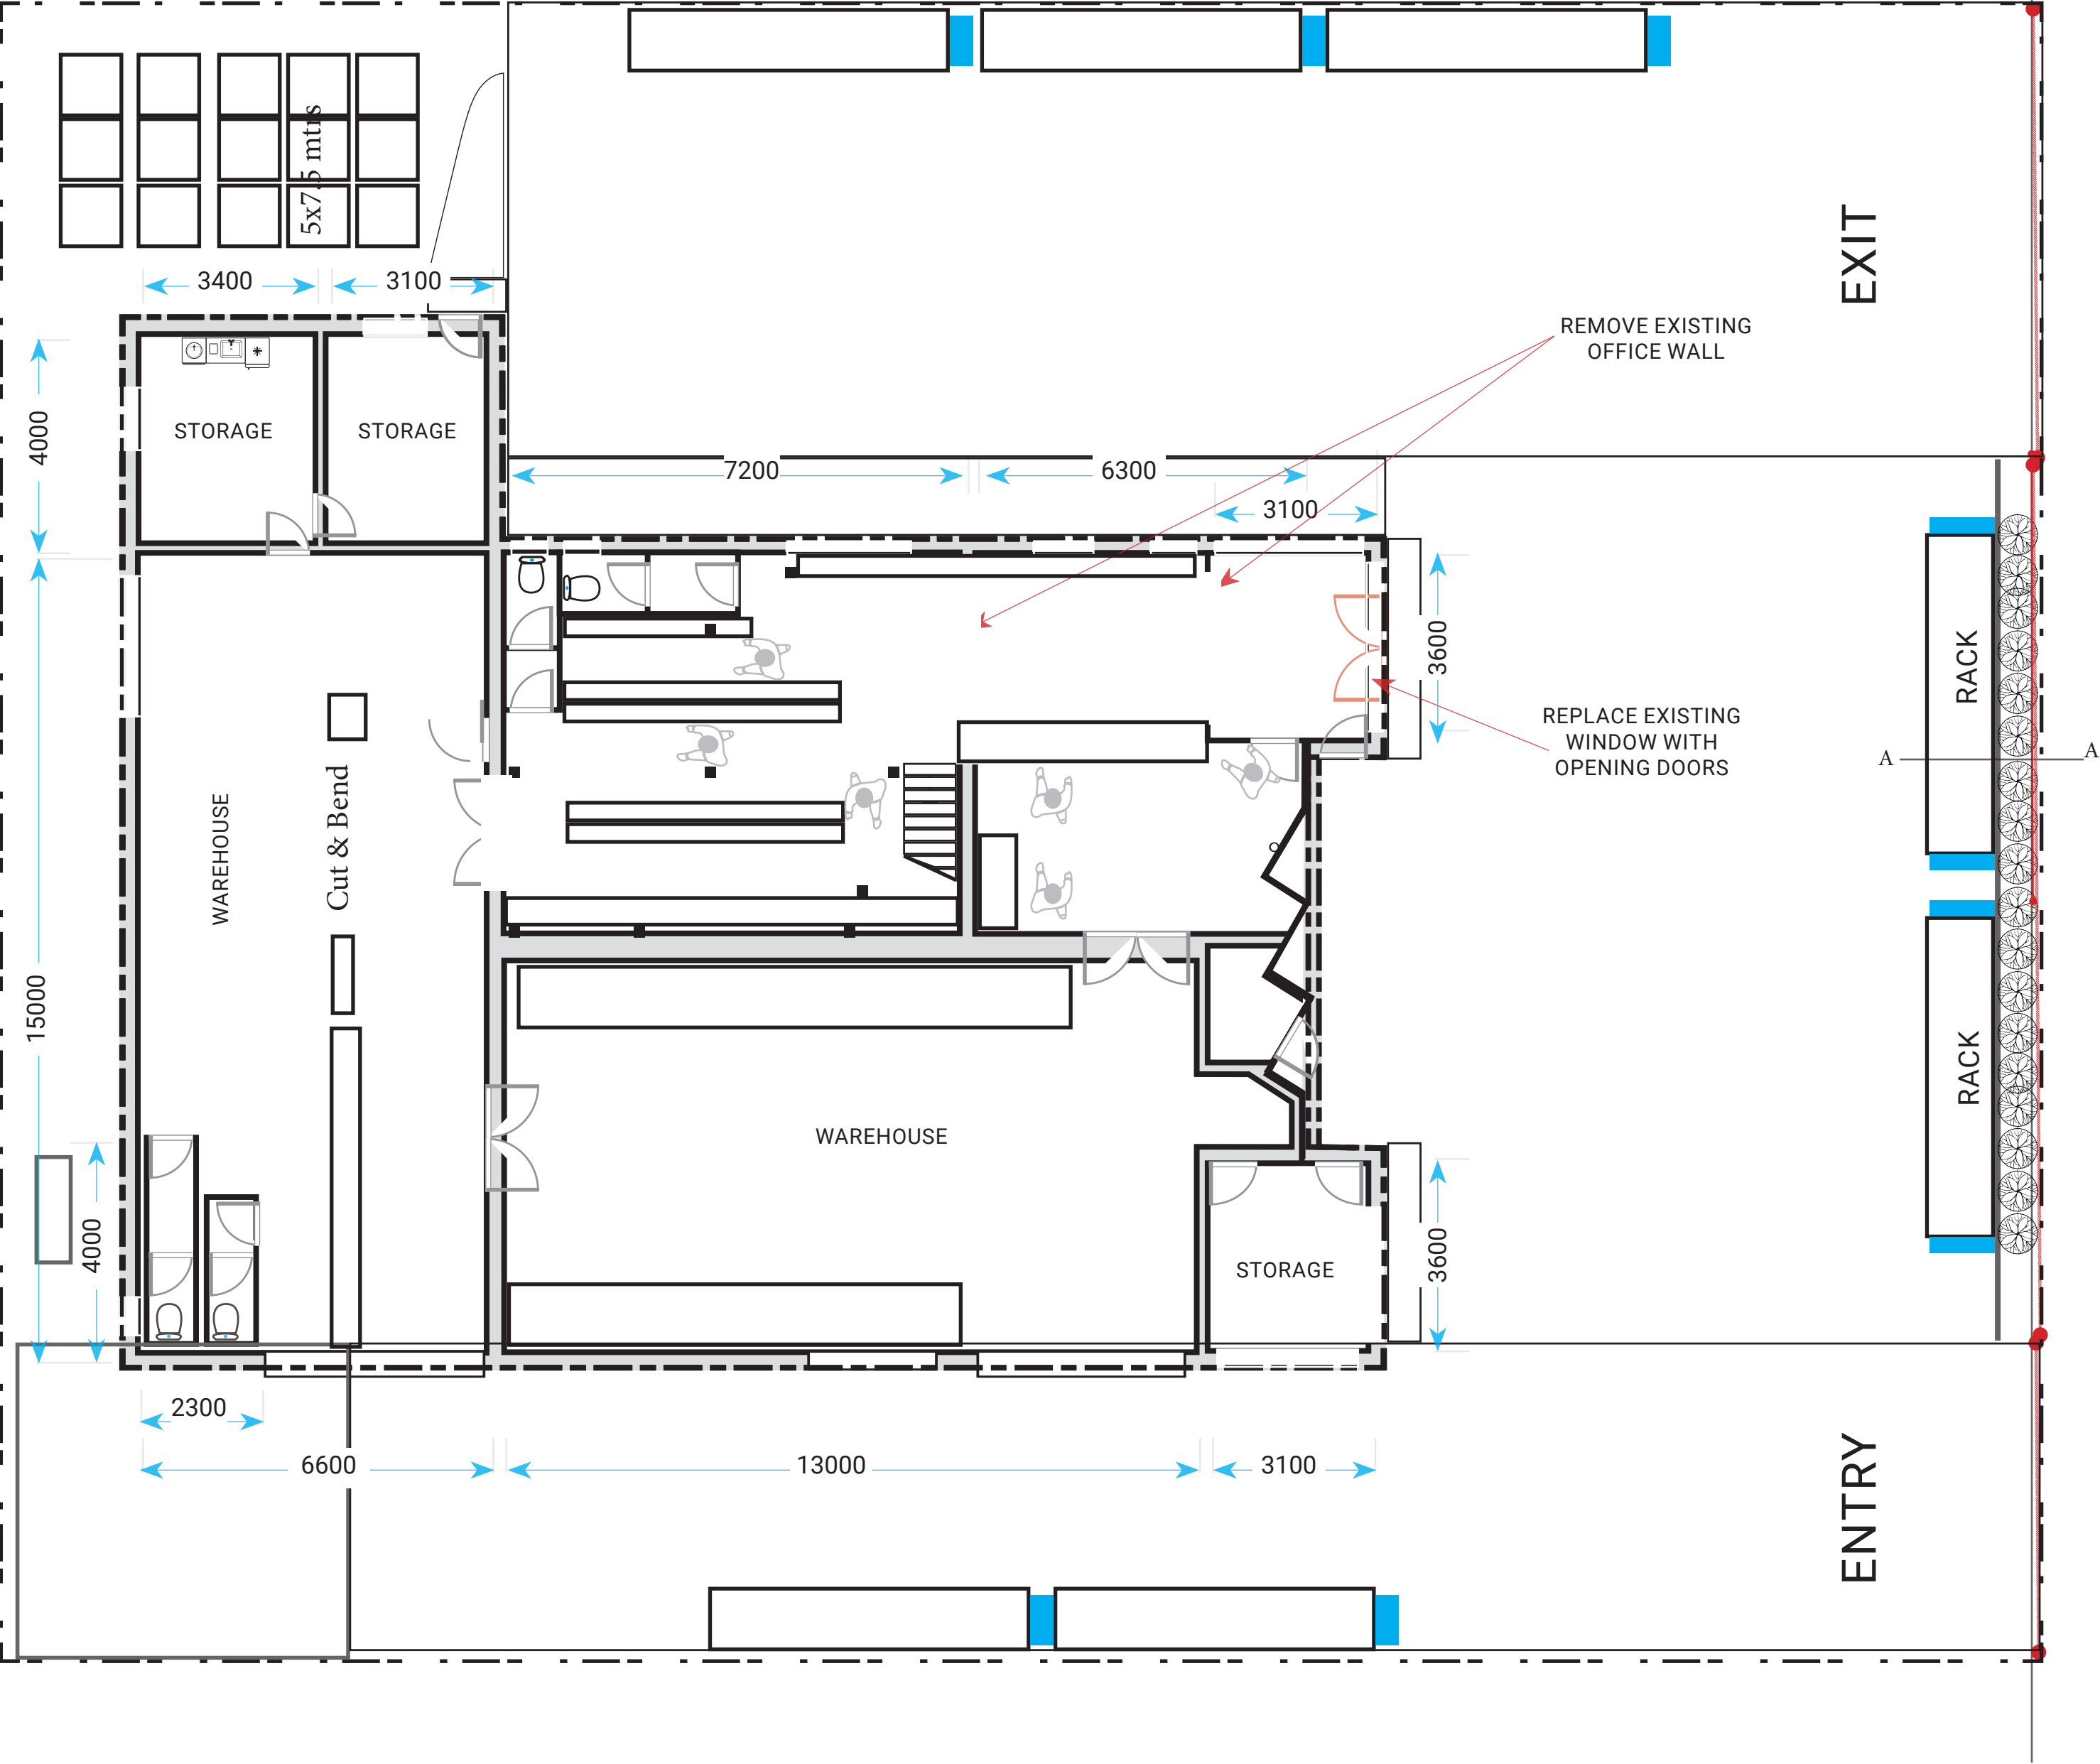

SECTION VIEW A-A

2.4M BLACK PRESSED METAL FENCE

SCREEN PLANTING BETWEEN RACK & FENCE

PRODUCT RACKING BACKED WITH COLOURBOND
DARK COLOUR PROFILE FENCE




ANGLE LOAD RACKING ON FOOTINGS TO
ENGINEERED SPECIFICATIONS



Hardware & General Supplies Limited
Drawn By: Joanne Macgregor 02 8456-1188
Email: joanne.macgregor@hg.com.au

59 MYOORA ROAD, TERREY HILLS
CHANGE OF USE
SCALE @ A2: 1:100 DATE: DECEMBER 2019
PAGE: 4 OF 6 TITLE: RACKING PLAN

NOT TO SCALE

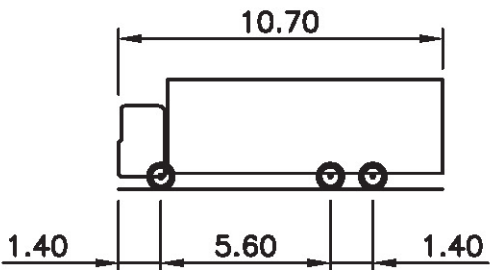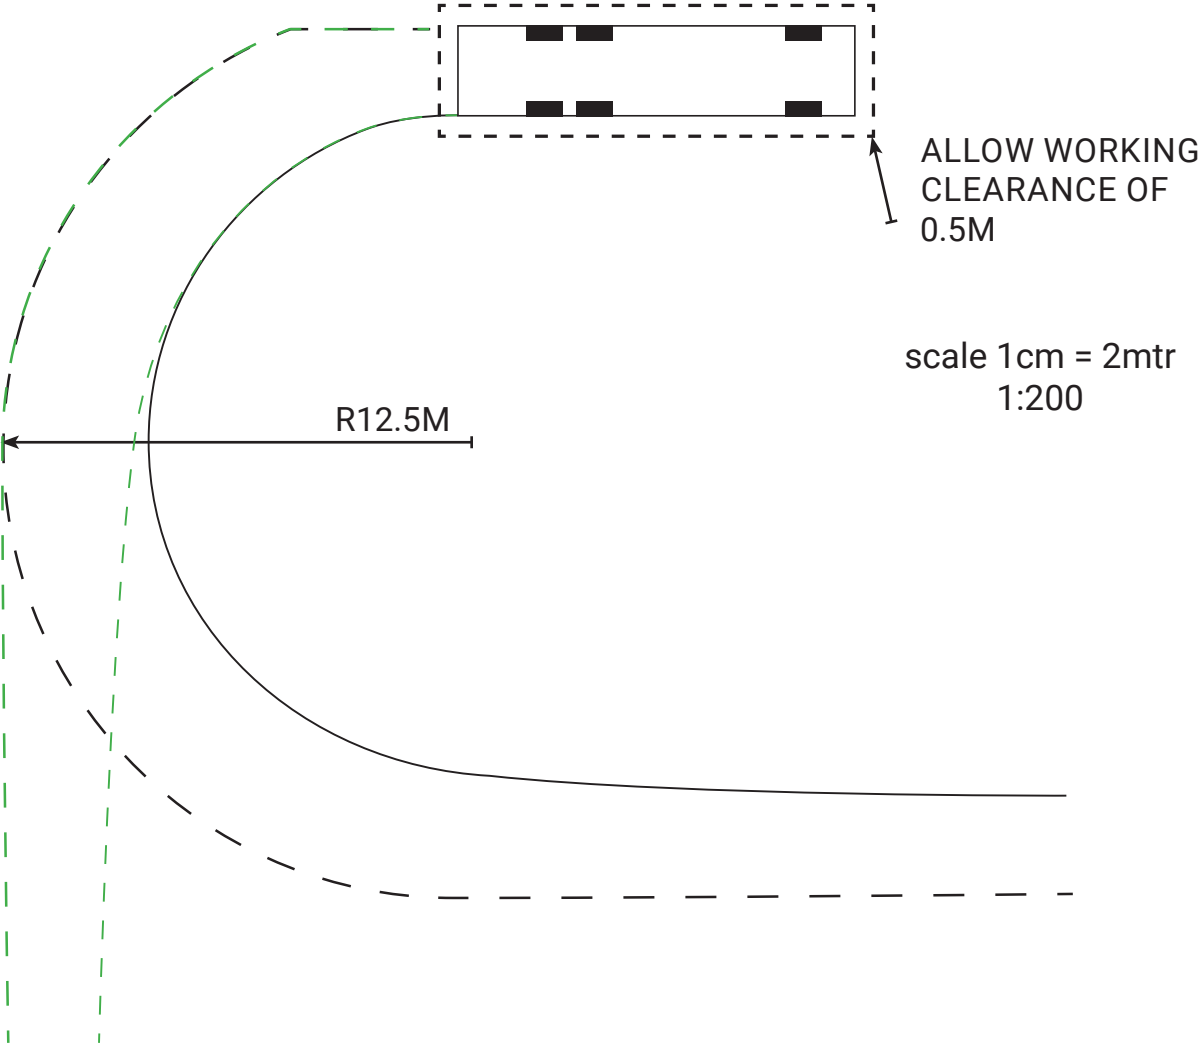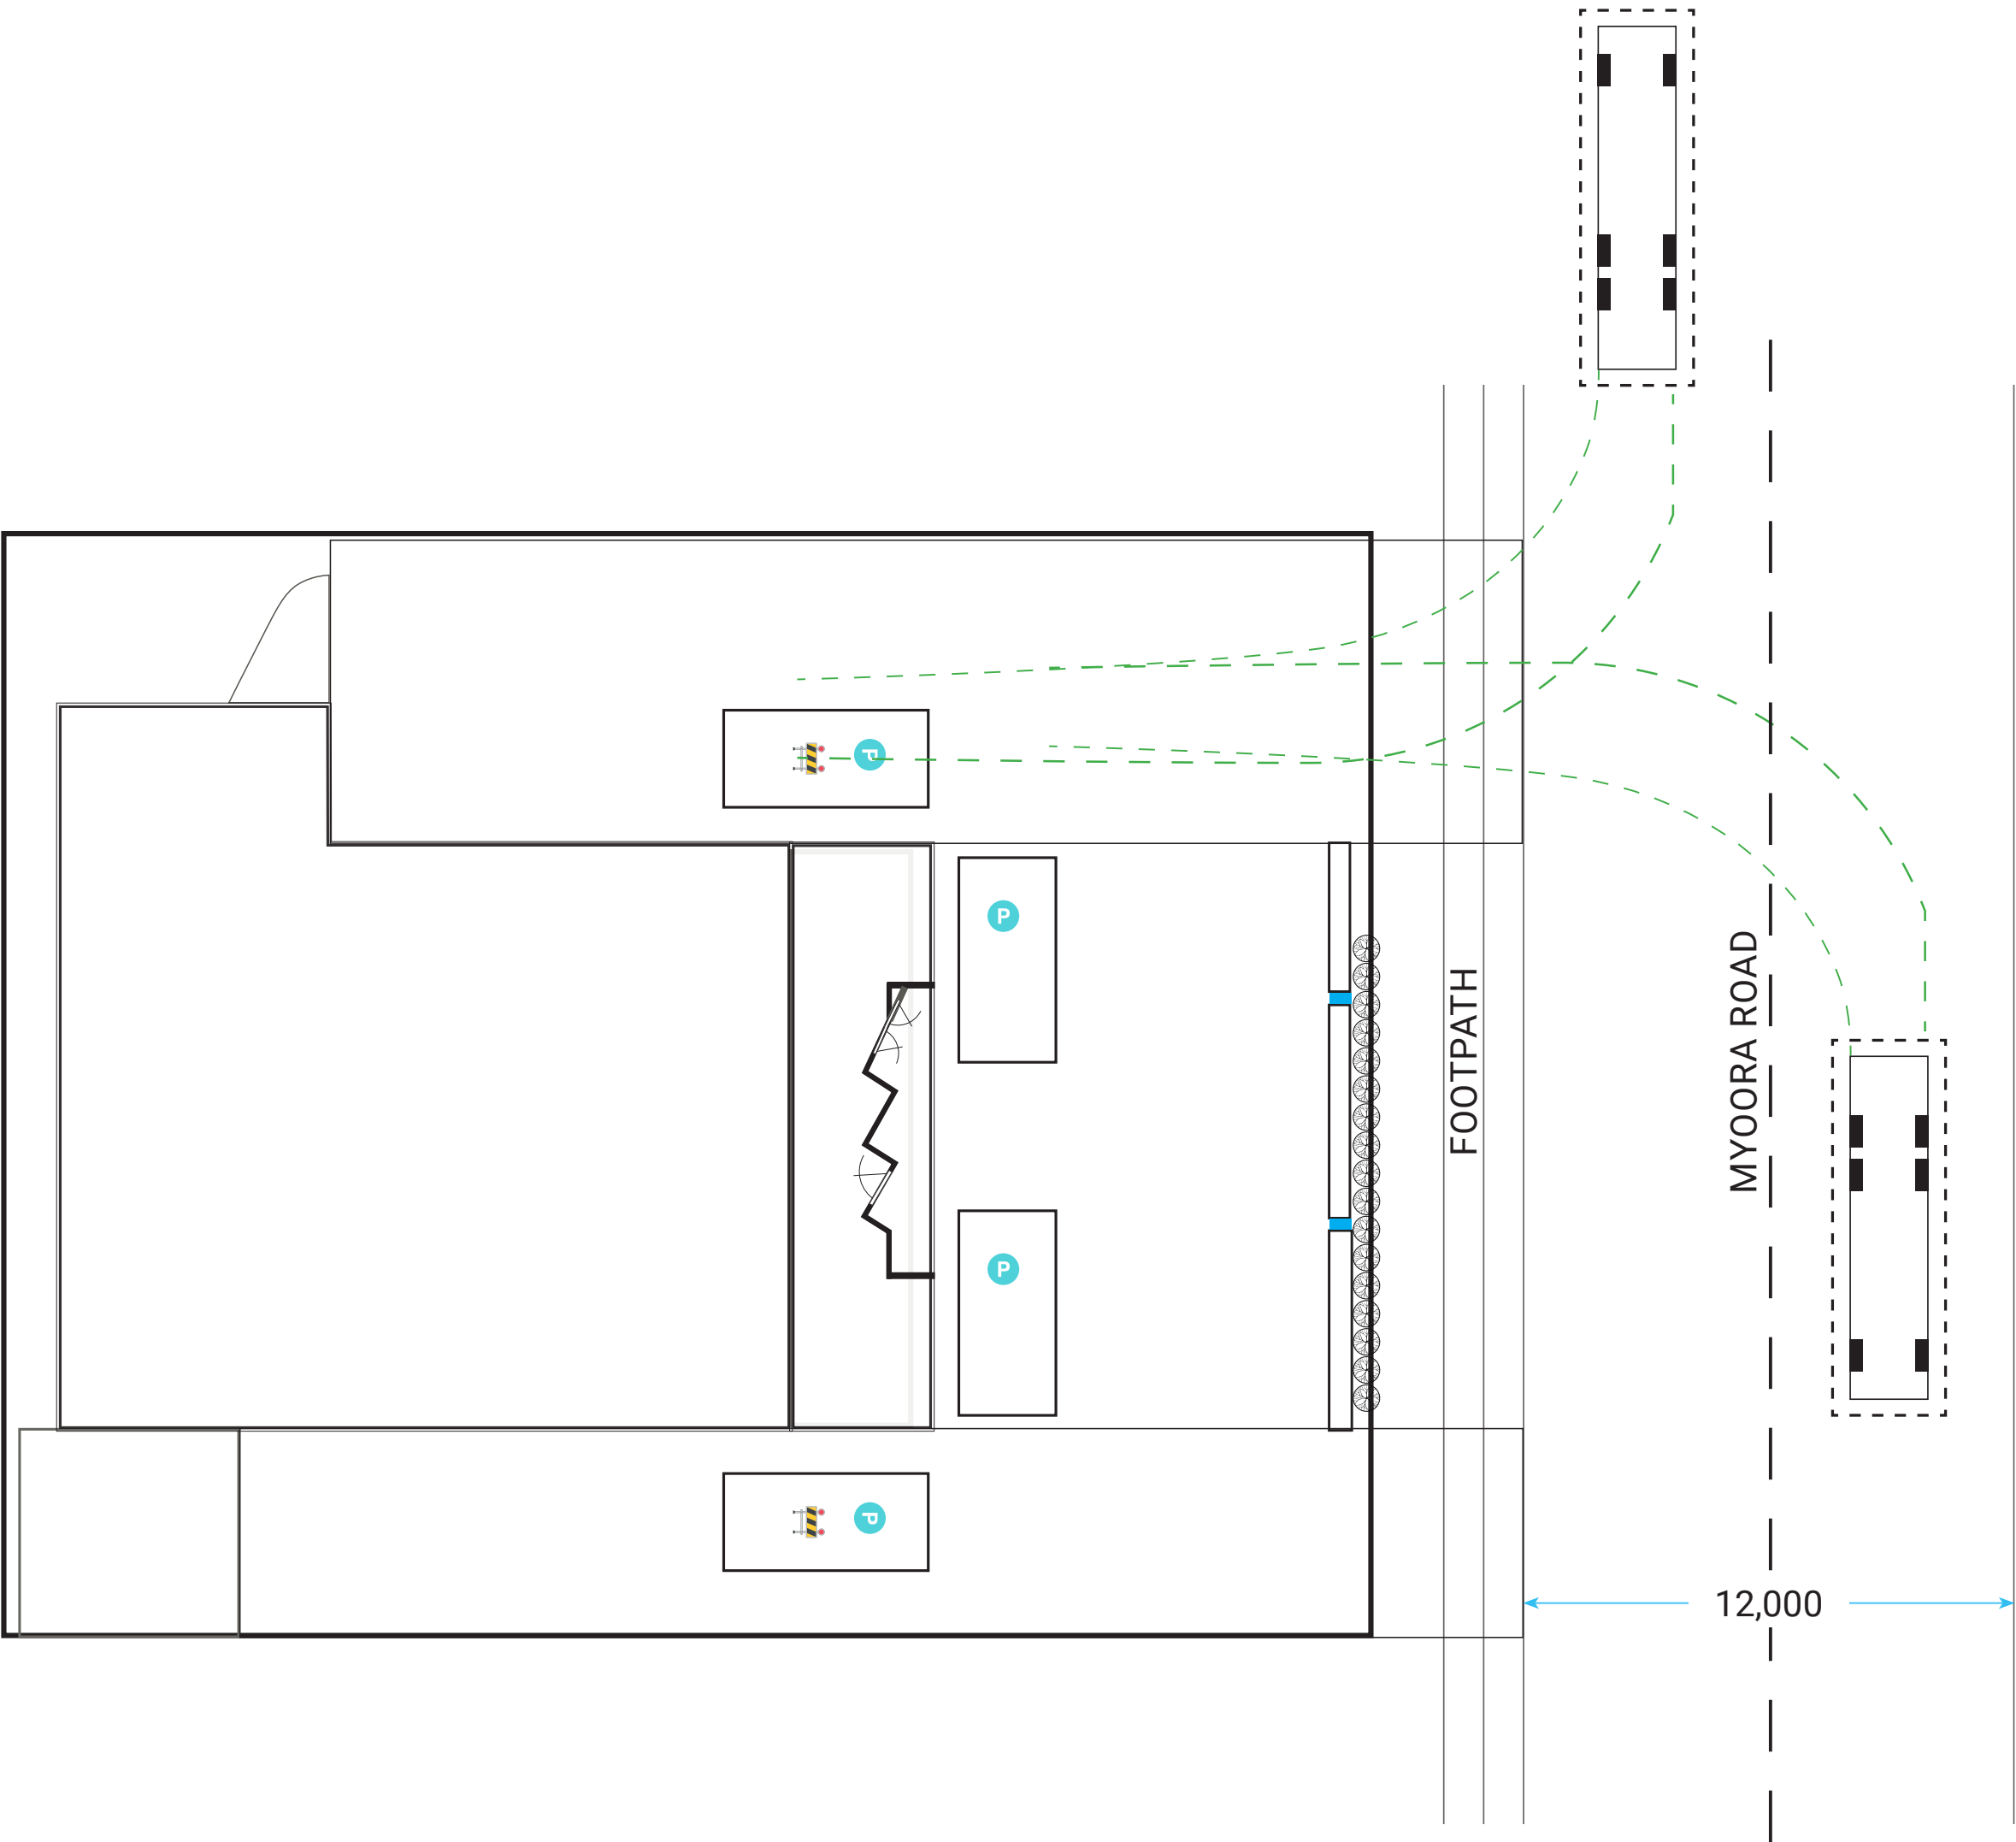

NOTES
Design based AS 2890.2 and
created by Auto Track 4.


Overall Width 2.45m
Track Width 2.45m
Lock to Lock Time 6.0sec
Kerb to Kerb Turning Radius 11m
Design Speed 5.0km/h

MAXIMUM SIZE OF EXPECTED
DELIVERY VEHICLES



Hardware & General Supplies Limited
Drawn By: Joanne Macgregor 02 8456-1188
Email: joanne.macgregor@hg.com.au


59 MYOORA ROAD, TERREY HILLS
CHANGE OF USE
SCALE NOT TO SCALE DATE: DECEMBER 2019
PAGE: 5 OF 6 TITLE: VEHICLE MOVEMENTS

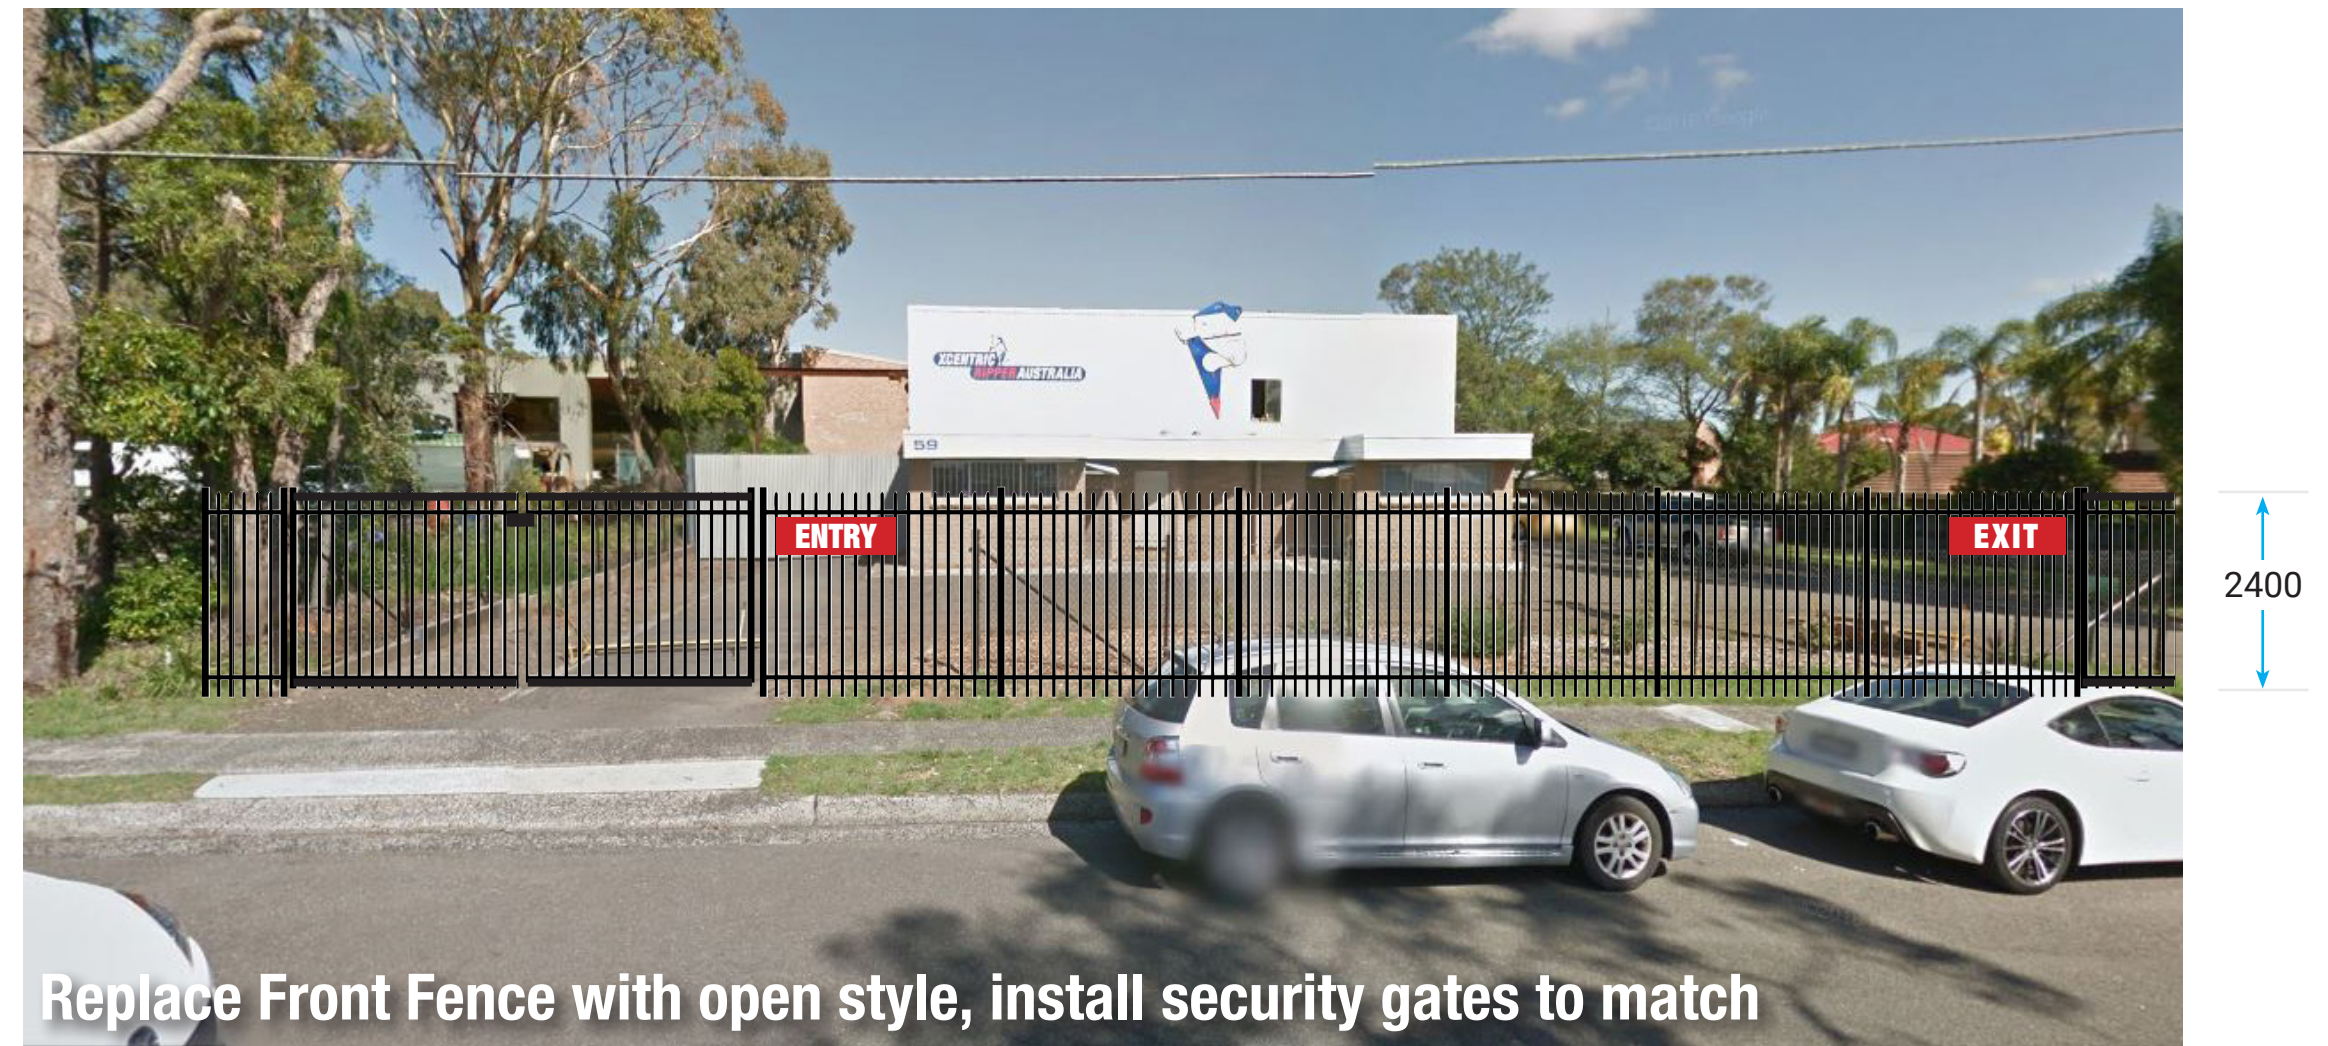

Colours

Building Colour: Dulux Teahouse Grey
Signs: Hardware & General Red on Alupanel, white lettering

Lightweight framework between columns

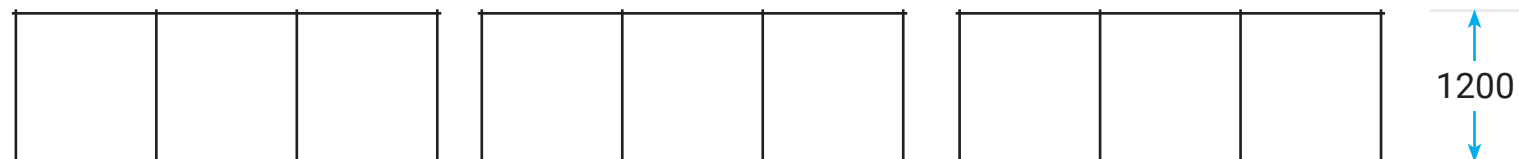

Fencing

Profile:

Gates:

30m, including gates to 6m

Black Pressed Form Spear

Internal Slide -electric

