


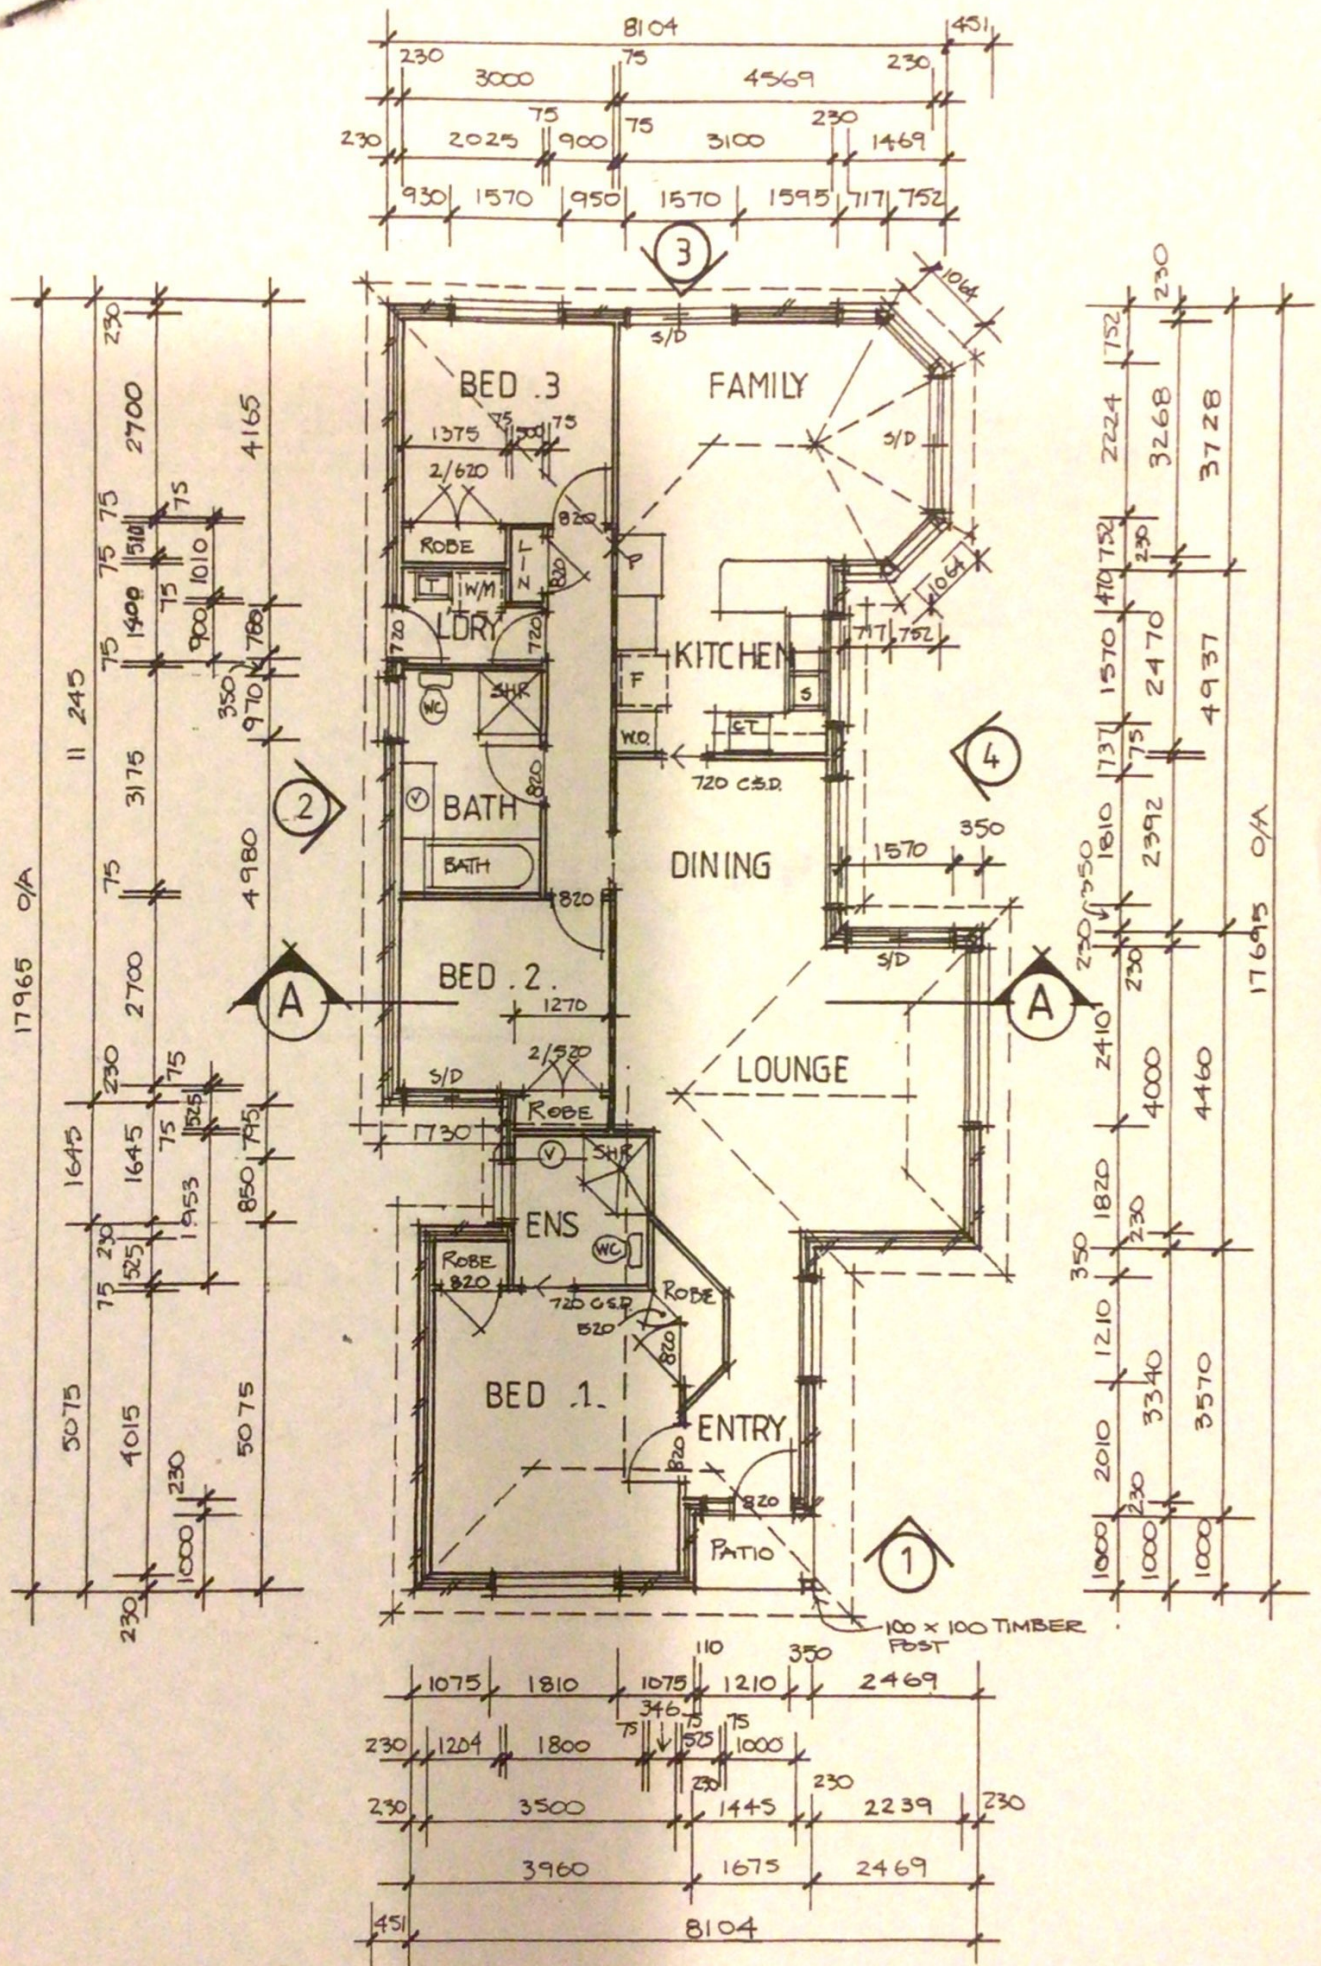


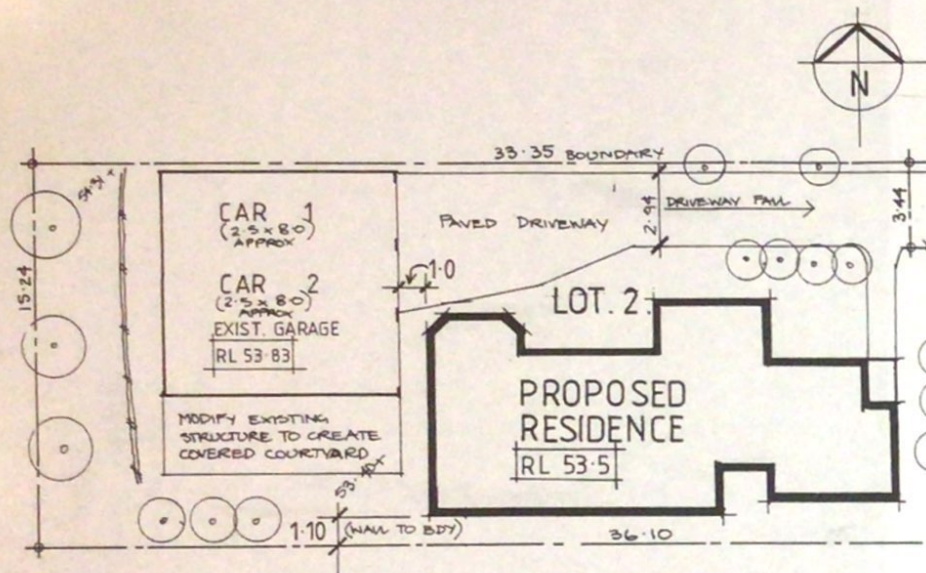

FLOOR PLAN SCALE 1:100

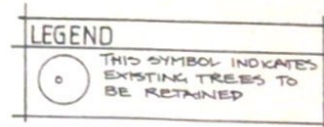

SITE PLAN SCALE 1:200

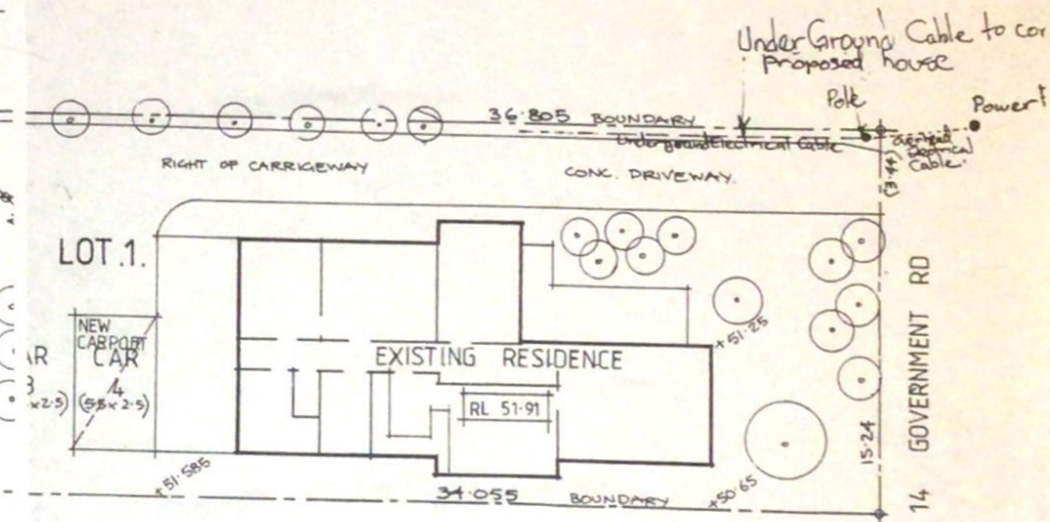


THIS IS THE PLAN MARKED "B" REFERRED TO
 IN CONTRACT No. 2608 DATED 17/7/93

g am



No. 14.
 GOVERNMENT RD
 BEACON HILL
 (PROPOSED
 DUAL OCCUPANCY)

191 Macquarie Street
 Parramatta NSW 2150
 Phone: (02) 635 164
 Fax: (02) 633 480
 Copyright © Wincrest Homes Pty Ltd
 DESIGN NUMBER:

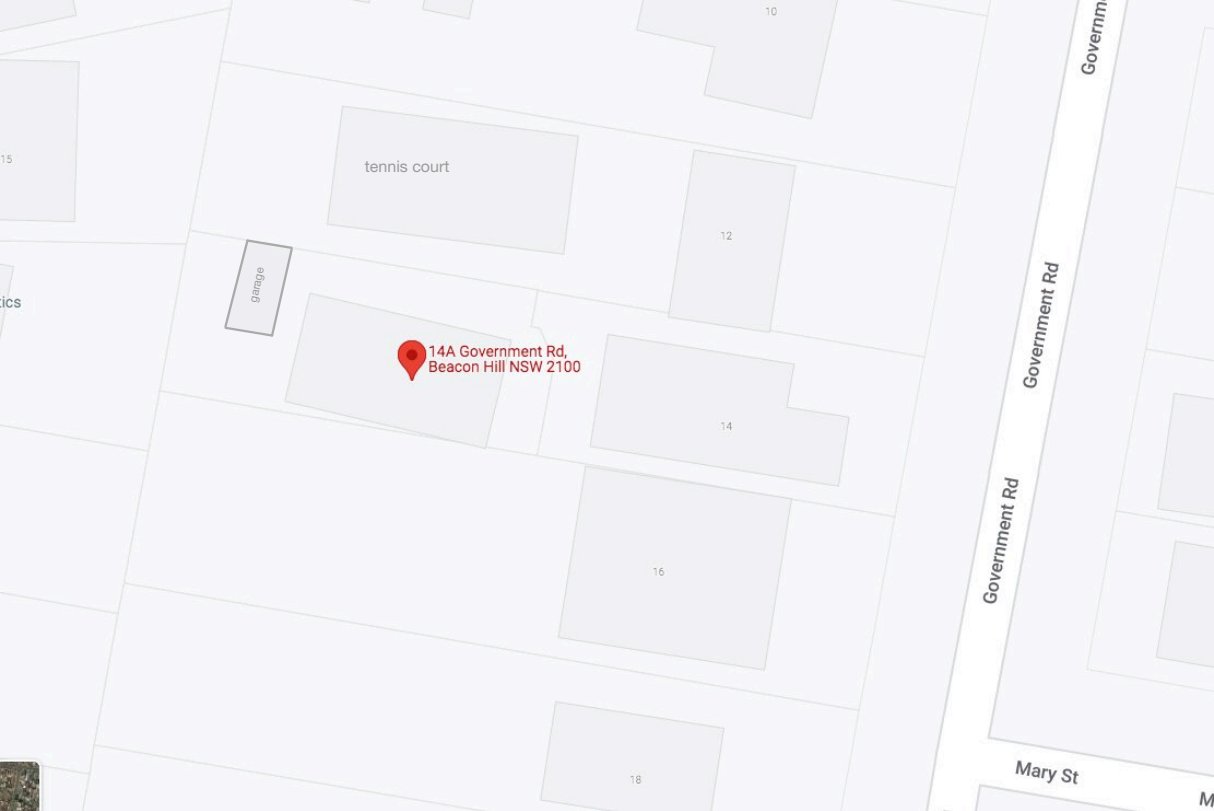

14A Government Rd,
Beacon Hill NSW 2100