

LEGEND

EXISTING STRUCTURES TO BE REMOVED

AREA OF CUT


AREA OF FILL

 northern beaches council


THIS PLAN IS TO BE READ IN CONJUNCTION WITH THE CONDITIONS OF DEVELOPMENT CONSENT

DA2020/0915

DEMOLITION PLAN
SCALE 1:100

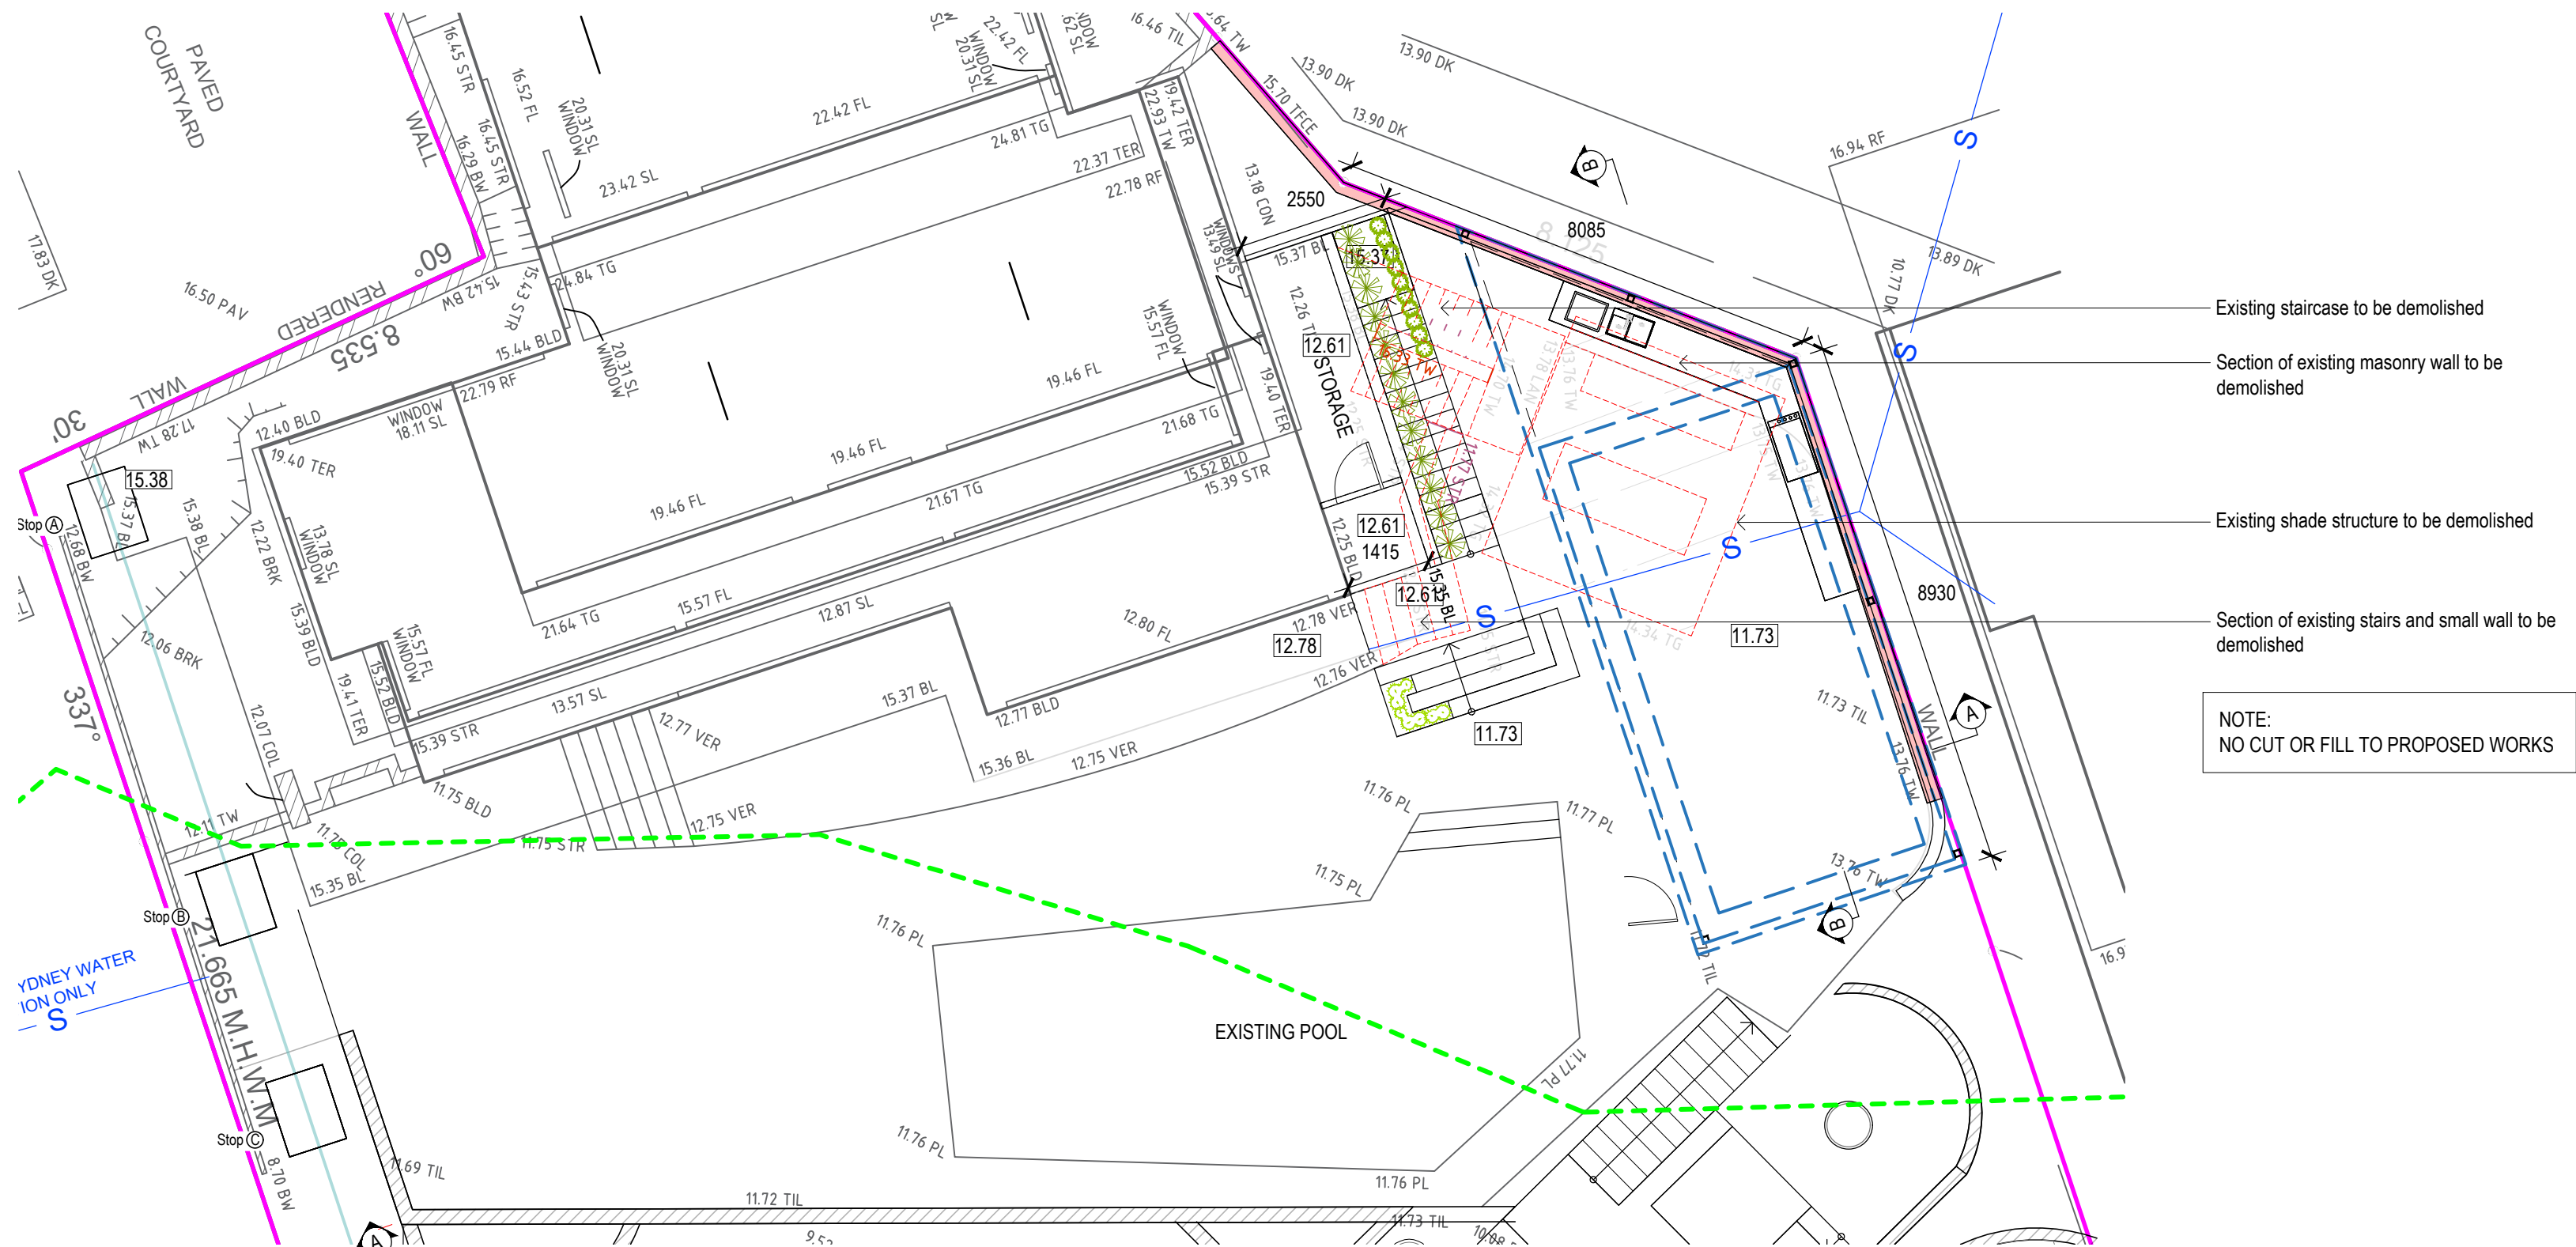


NO CUT OR FILL TO PROPOSED WORKS

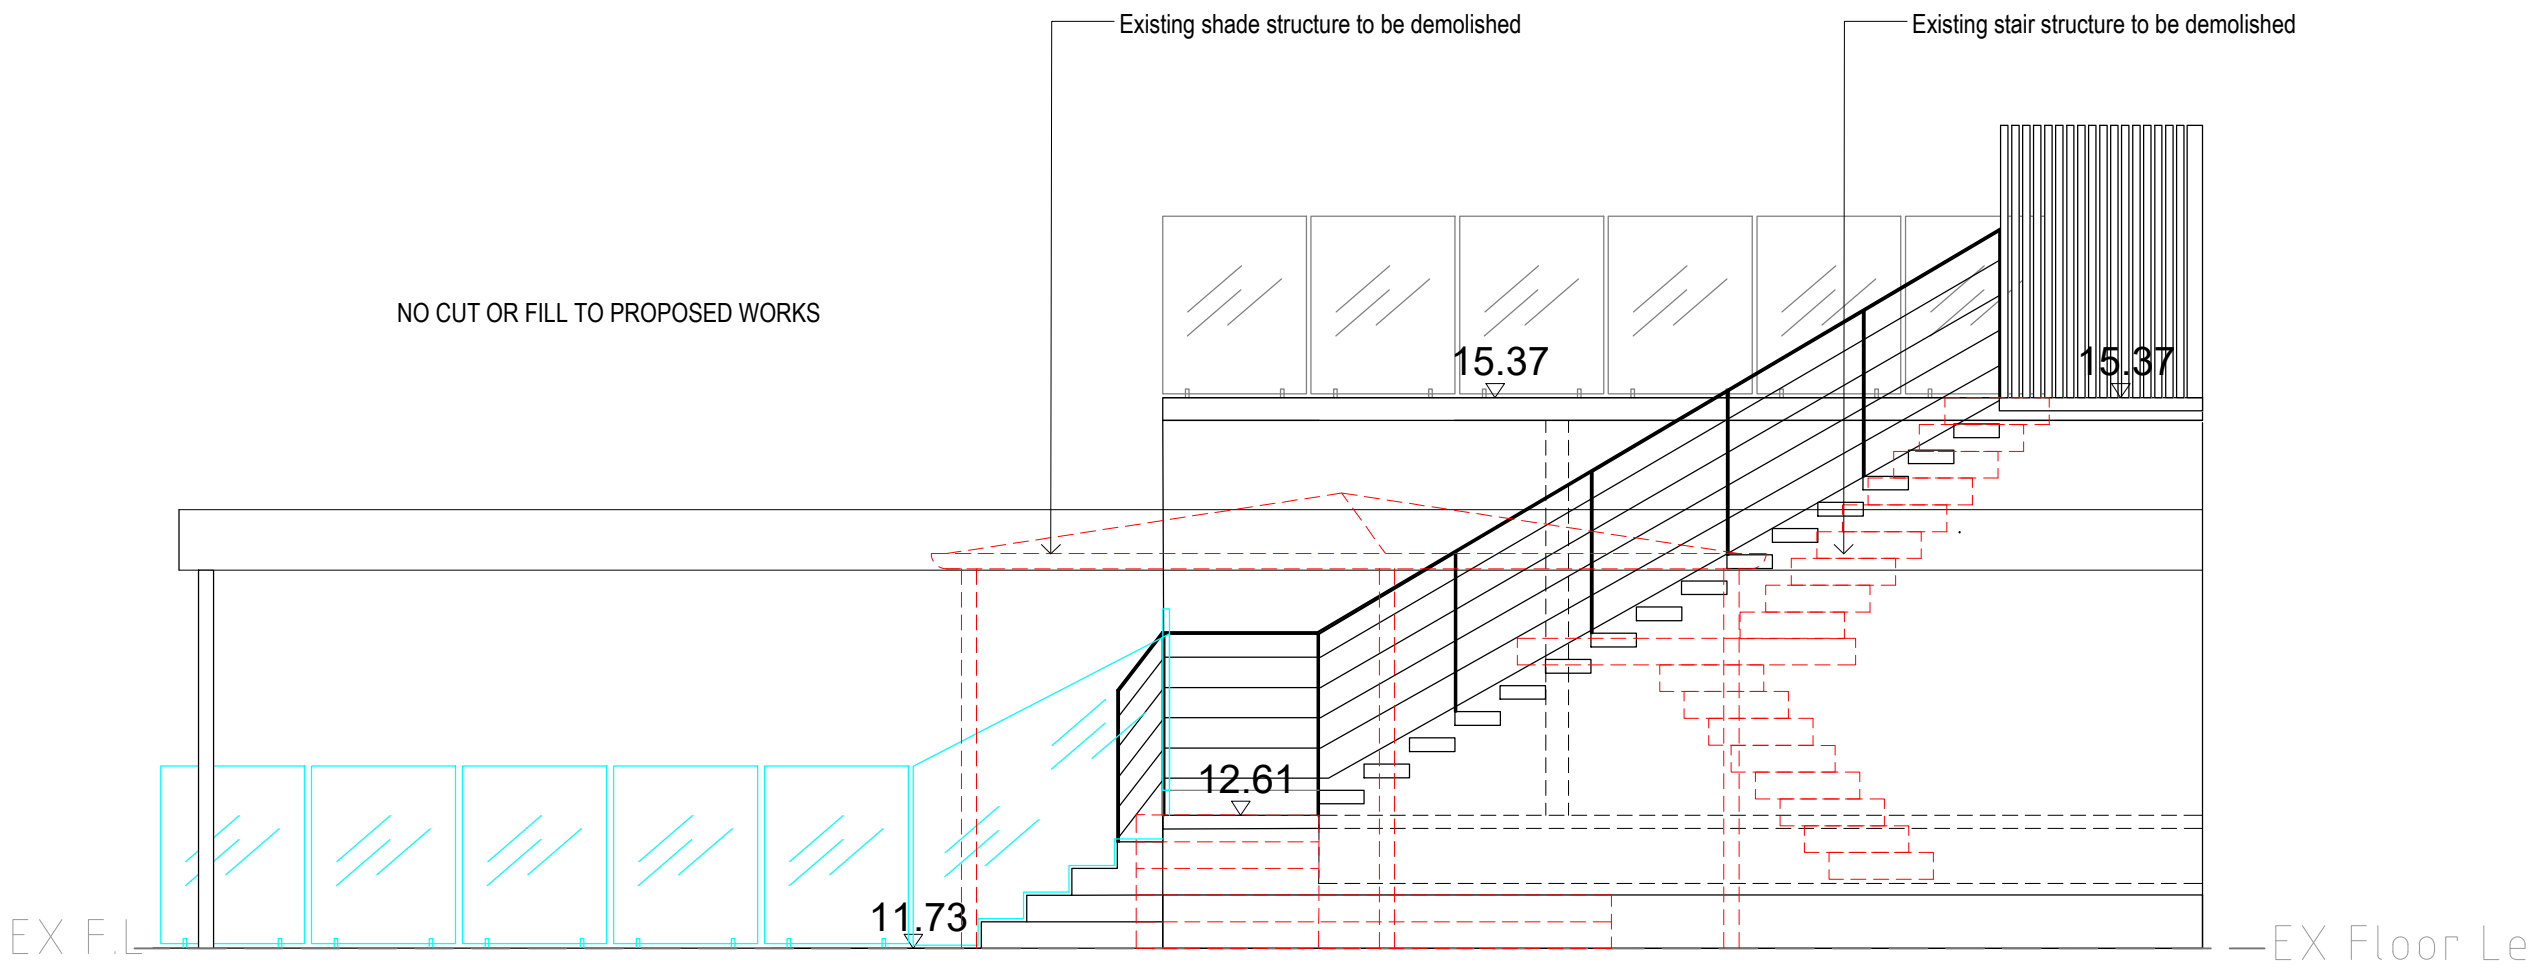

ELEVATION BB - SHOWING DEMOLITION
SCALE 1:100

Existing stair structure to be demolished

Existing shade structure to be demolished

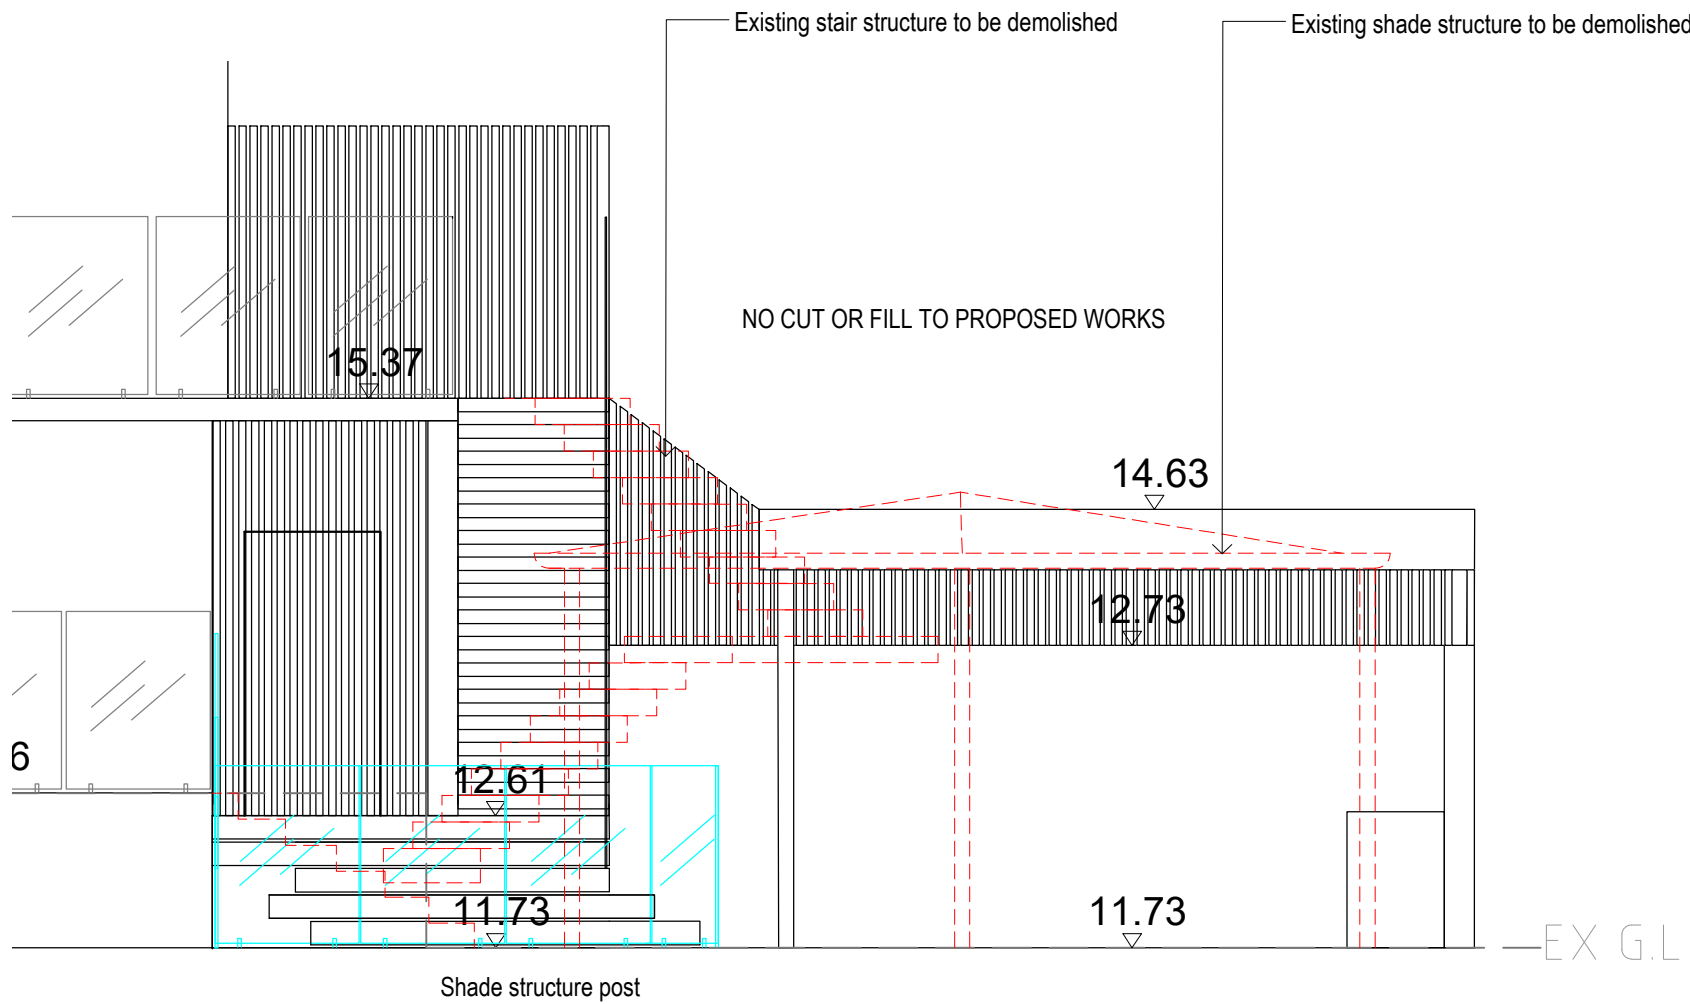

ELEVATION AA - SHOWING DEMOLITION
SCALE 1:100

NOTES:

- Contractors to check and verify all dimensions and all levels on site prior to any works.
- Any discrepancies should be immediately referred to Space Landscape Designs.
- All work to comply with B.C.A. Statutory Authorities and relevant Australian Standards.
- Dimensions recognised over scaling. All measurements are in millimetres.

Rev.	Date	Issue
A	15/05/20	Preliminary design
B	16/07/20	DA Issue

Checked
AE

SPACE
LANDSCAPE DESIGNS

Space Landscape Designs Pty Ltd
ABN 60 799 663 674 ACN 139 316 251
info@spacedesigns.com.au
spacedesigns.com.au
P 02 9905 7870 F 02 9905 7657
Suite 138, 117 Old Pittwater Rd,
Brookvale NSW 2100


CLIENT
Ian & Marcelle Carr
ADDRESS
4 Laura St, SEAFORTH

DRN: T.Browne (B.LArch)
DATE: 15/05/2020
SCALE: 1:100@A2
PROJECT NO: 141046




DEMOLITION,
CUT & FILL PLAN
DA-03

Rev B


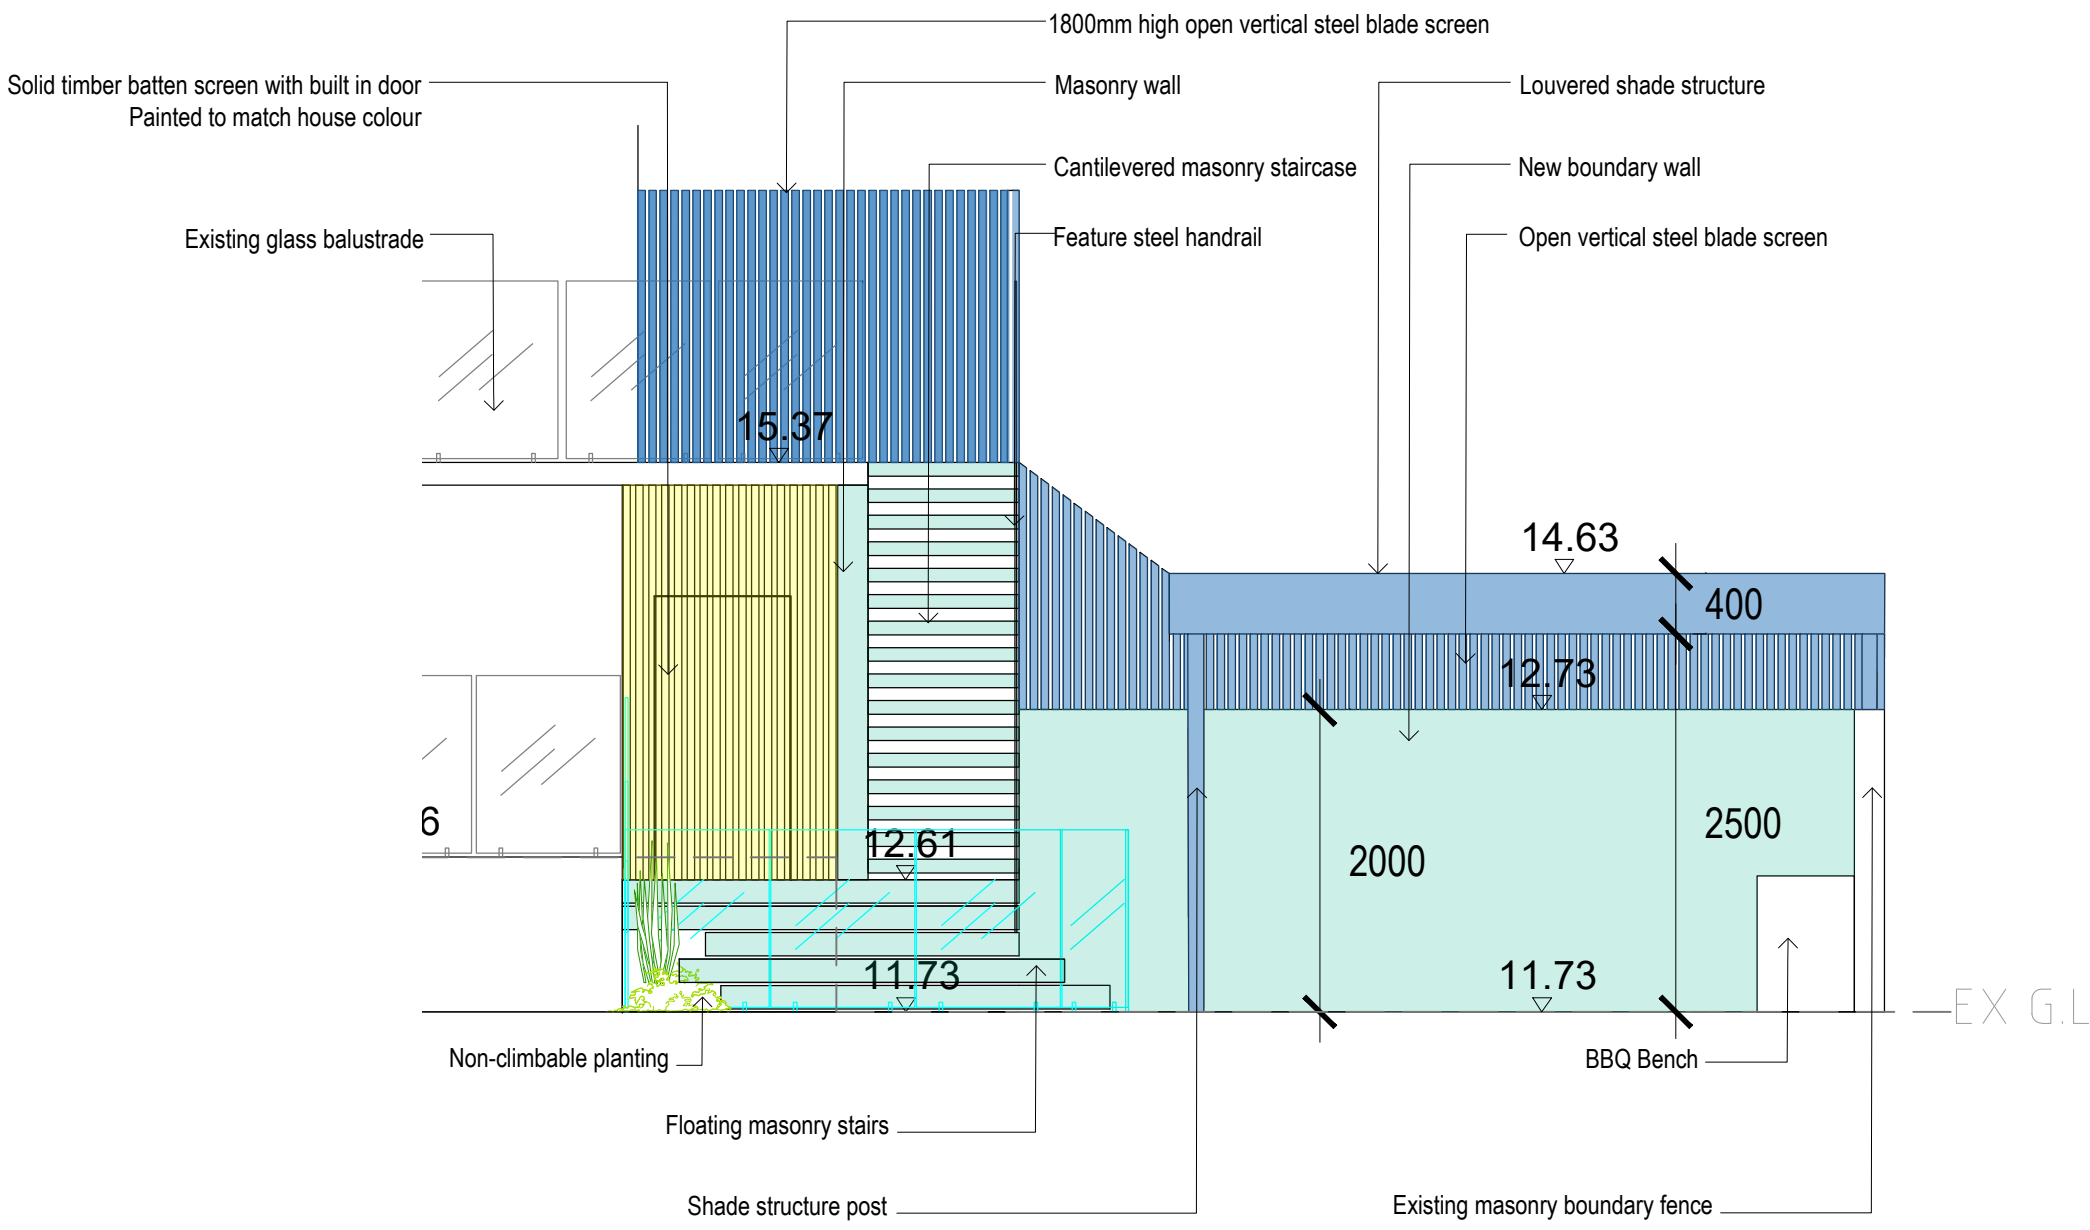



ELEVATION AA
SCALE 1:100

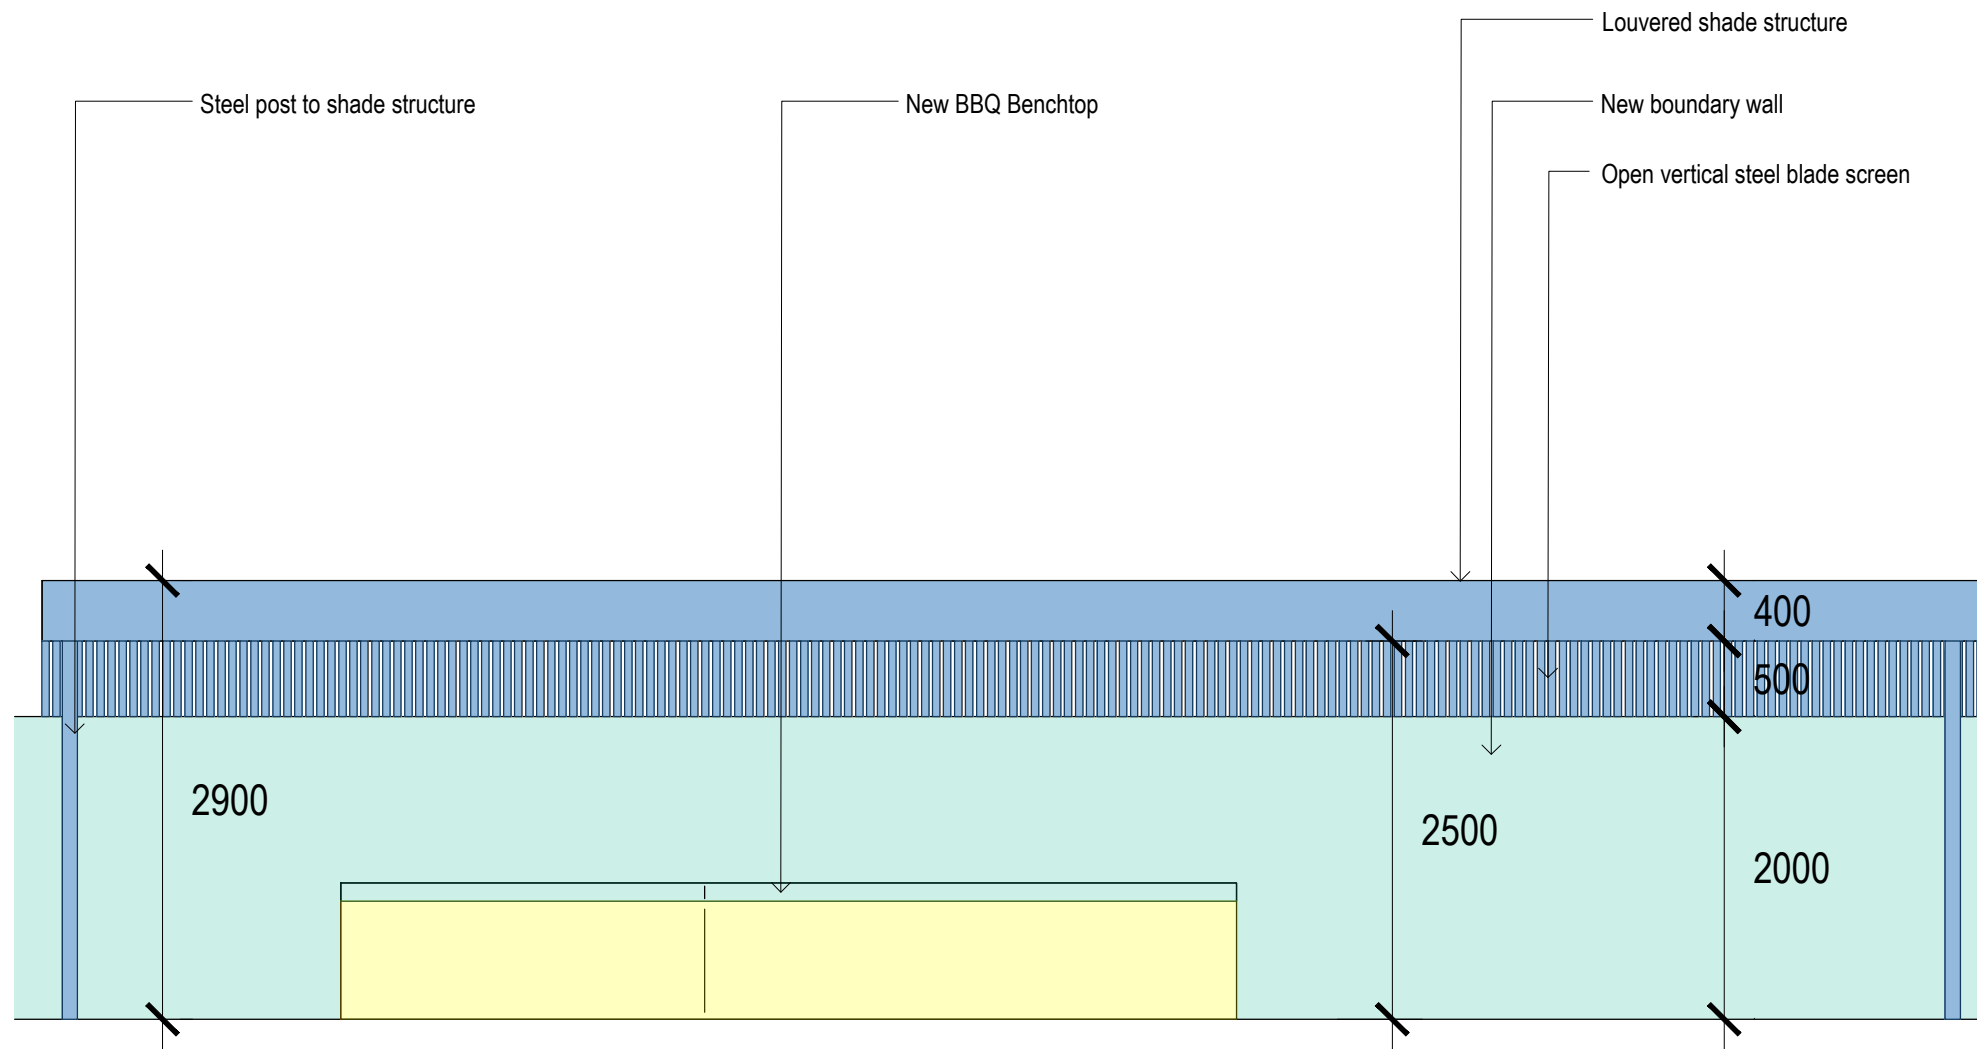

ELEVATION CC
SCALE 1:100


SCHEDULE OF COLOURS AND MATERIALS

  	
Colorbond roof - colour Wallaby	New fibre cement wall paneling to match existing Wall colour: Dulux Mt Aspiring

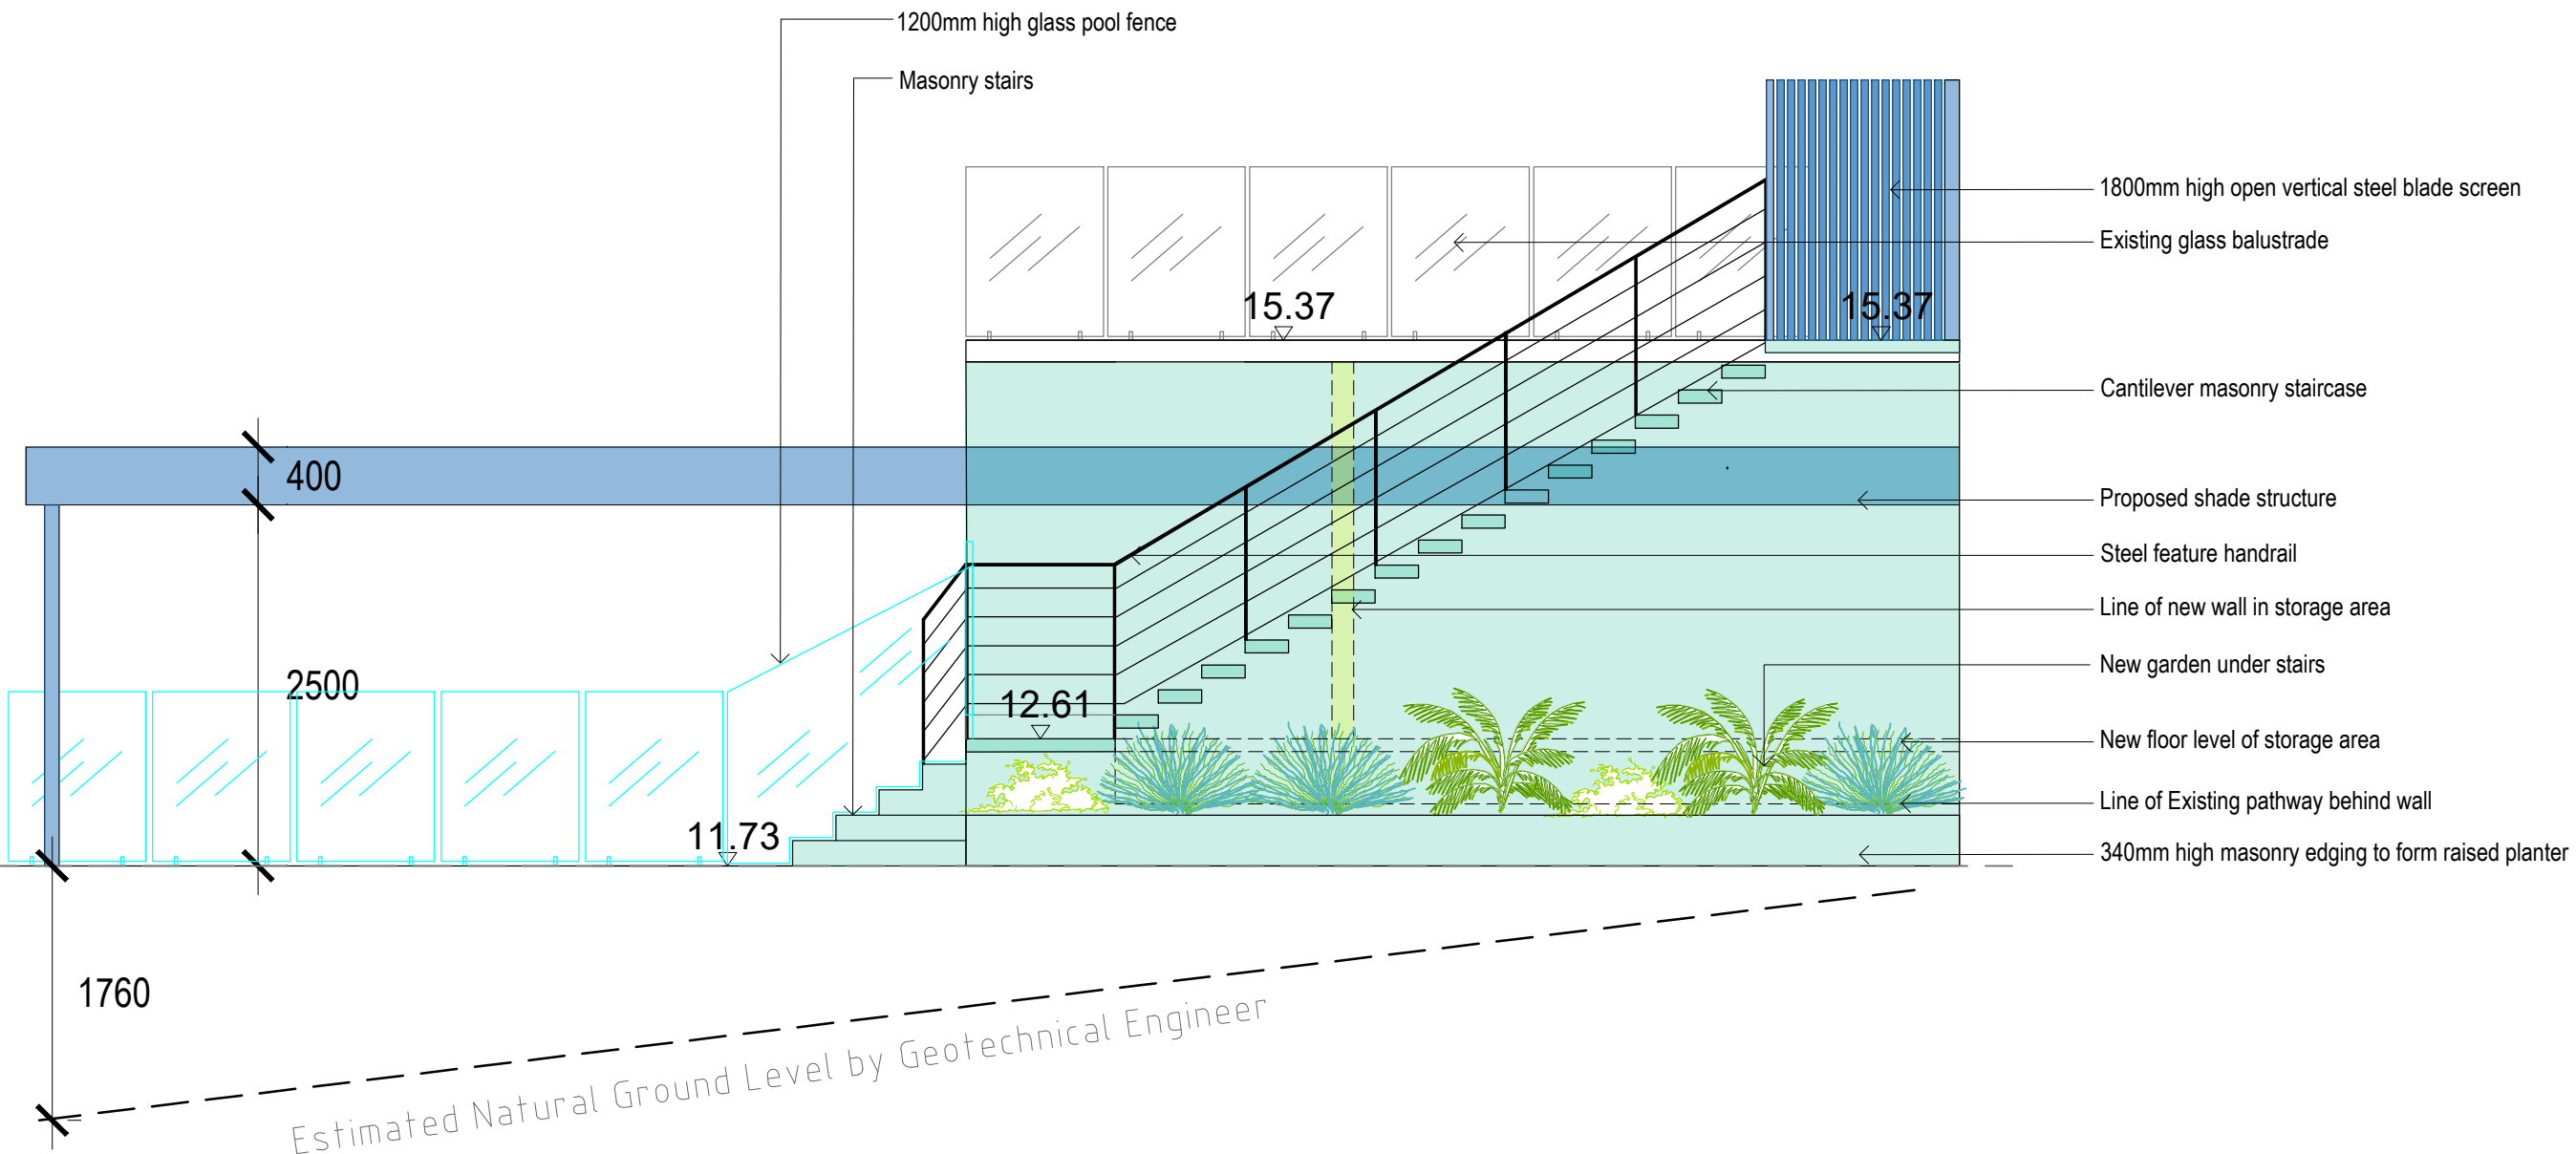

ELEVATION BB
SCALE 1:100

 **THIS PLAN IS TO BE READ IN CONJUNCTION WITH THE CONDITIONS OF DEVELOPMENT CONSENT**
DA2020/0915

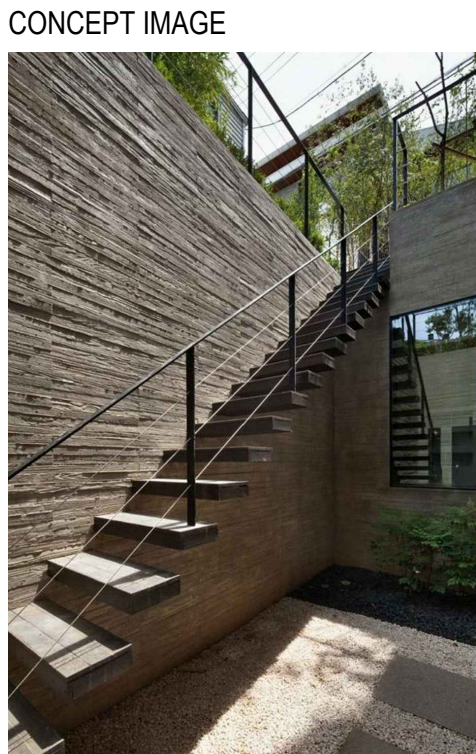

Proposed stairs

NOTES:
- Contractors to check and verify all dimensions and all levels on site prior to any works.
- Any discrepancies should be immediately referred to Space Landscape Designs.
- All work to comply with B.C.A. Statutory Authorities and relevant Australian Standards.
- Dimensions recognised over scaling. All measurements are in millimetres.

Rev.	Date	Issue	Checked
A	14/07/20	Preliminary design	AE
B	16/07/20	DA Issue	AE

SPACE
LANDSCAPE DESIGNS

Space Landscape Designs Pty Ltd
ABN 60 799 663 674 ACN 139 316 251
info@spacedesigns.com.au
spacedesigns.com.au
P 02 9905 7870 F 02 9905 7657
Suite 138, 117 Old Pittwater Rd,
Brookvale NSW 2100

CLIENT
Ian & Marcelle Carr
ADDRESS
4 Laura St, SEAFORTH

DRN: T.Browne (B.LArch)
DATE: 14/07/2020
SCALE: 1:100@A2
PROJECT NO: 141046



ELEVATION & SECTION PLAN
DA-04
Rev **B**