




**UNIT CLUSTER - 05**

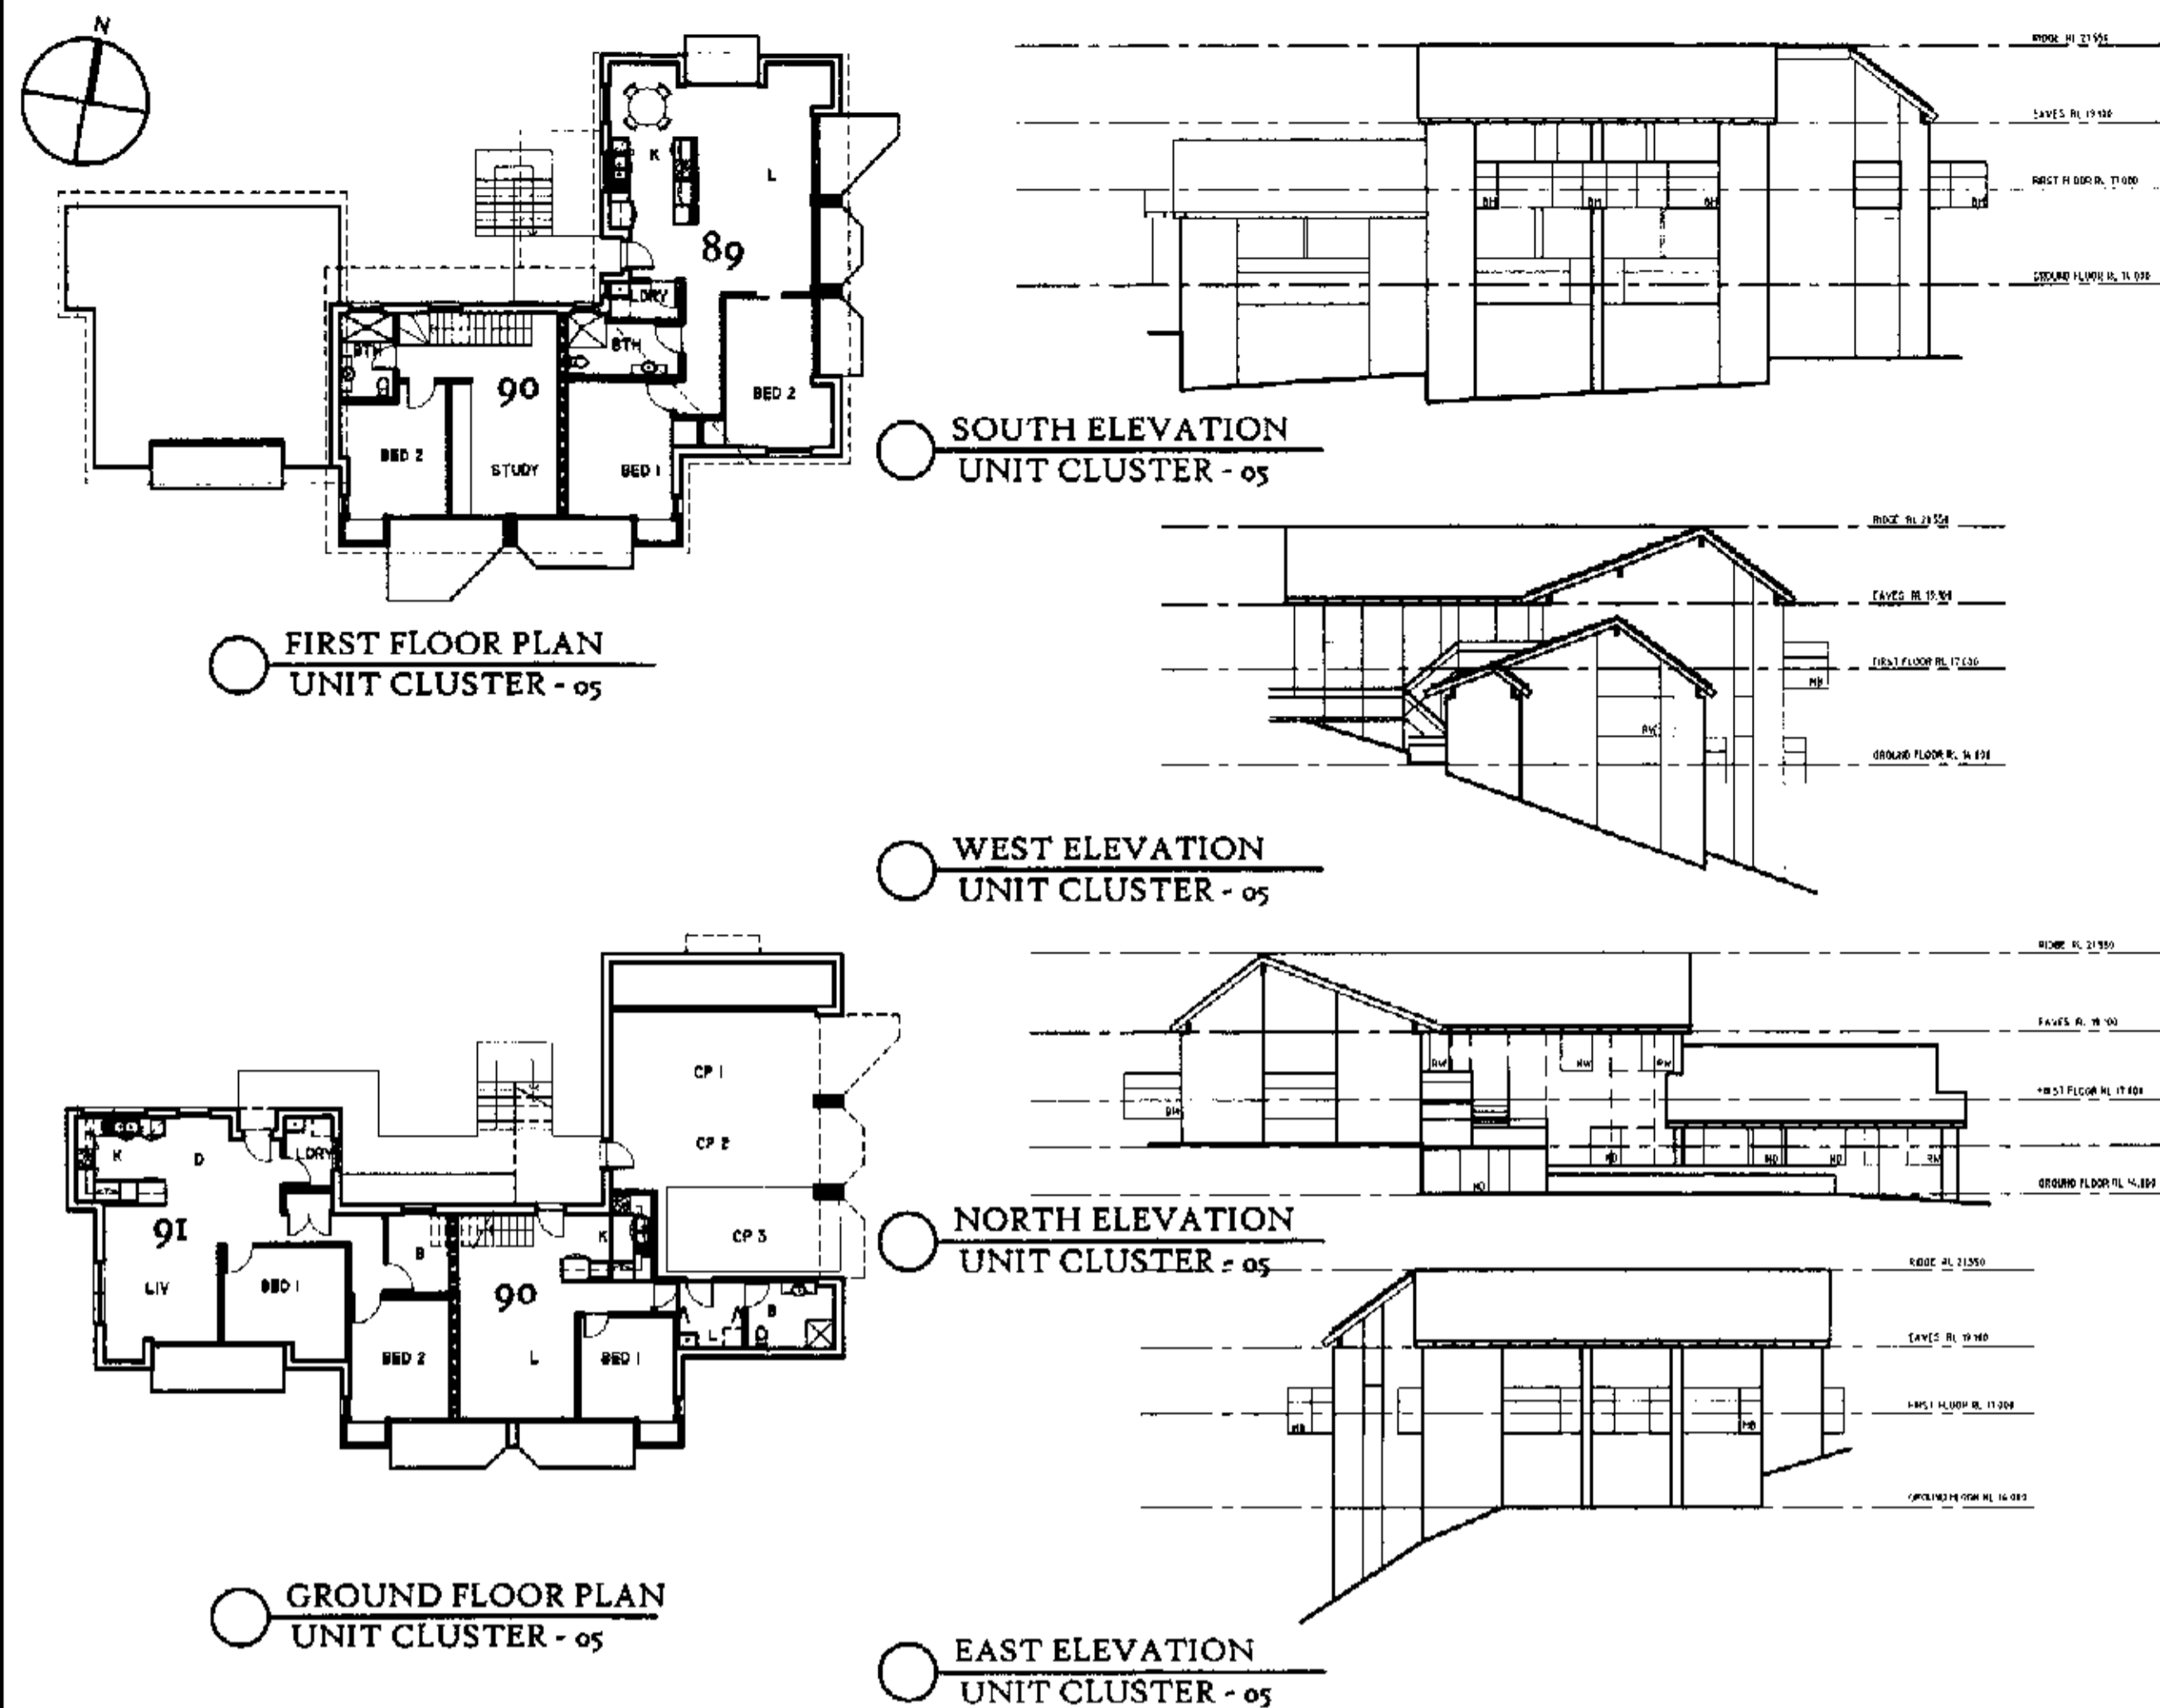


**UNIT CLUSTER - 07**

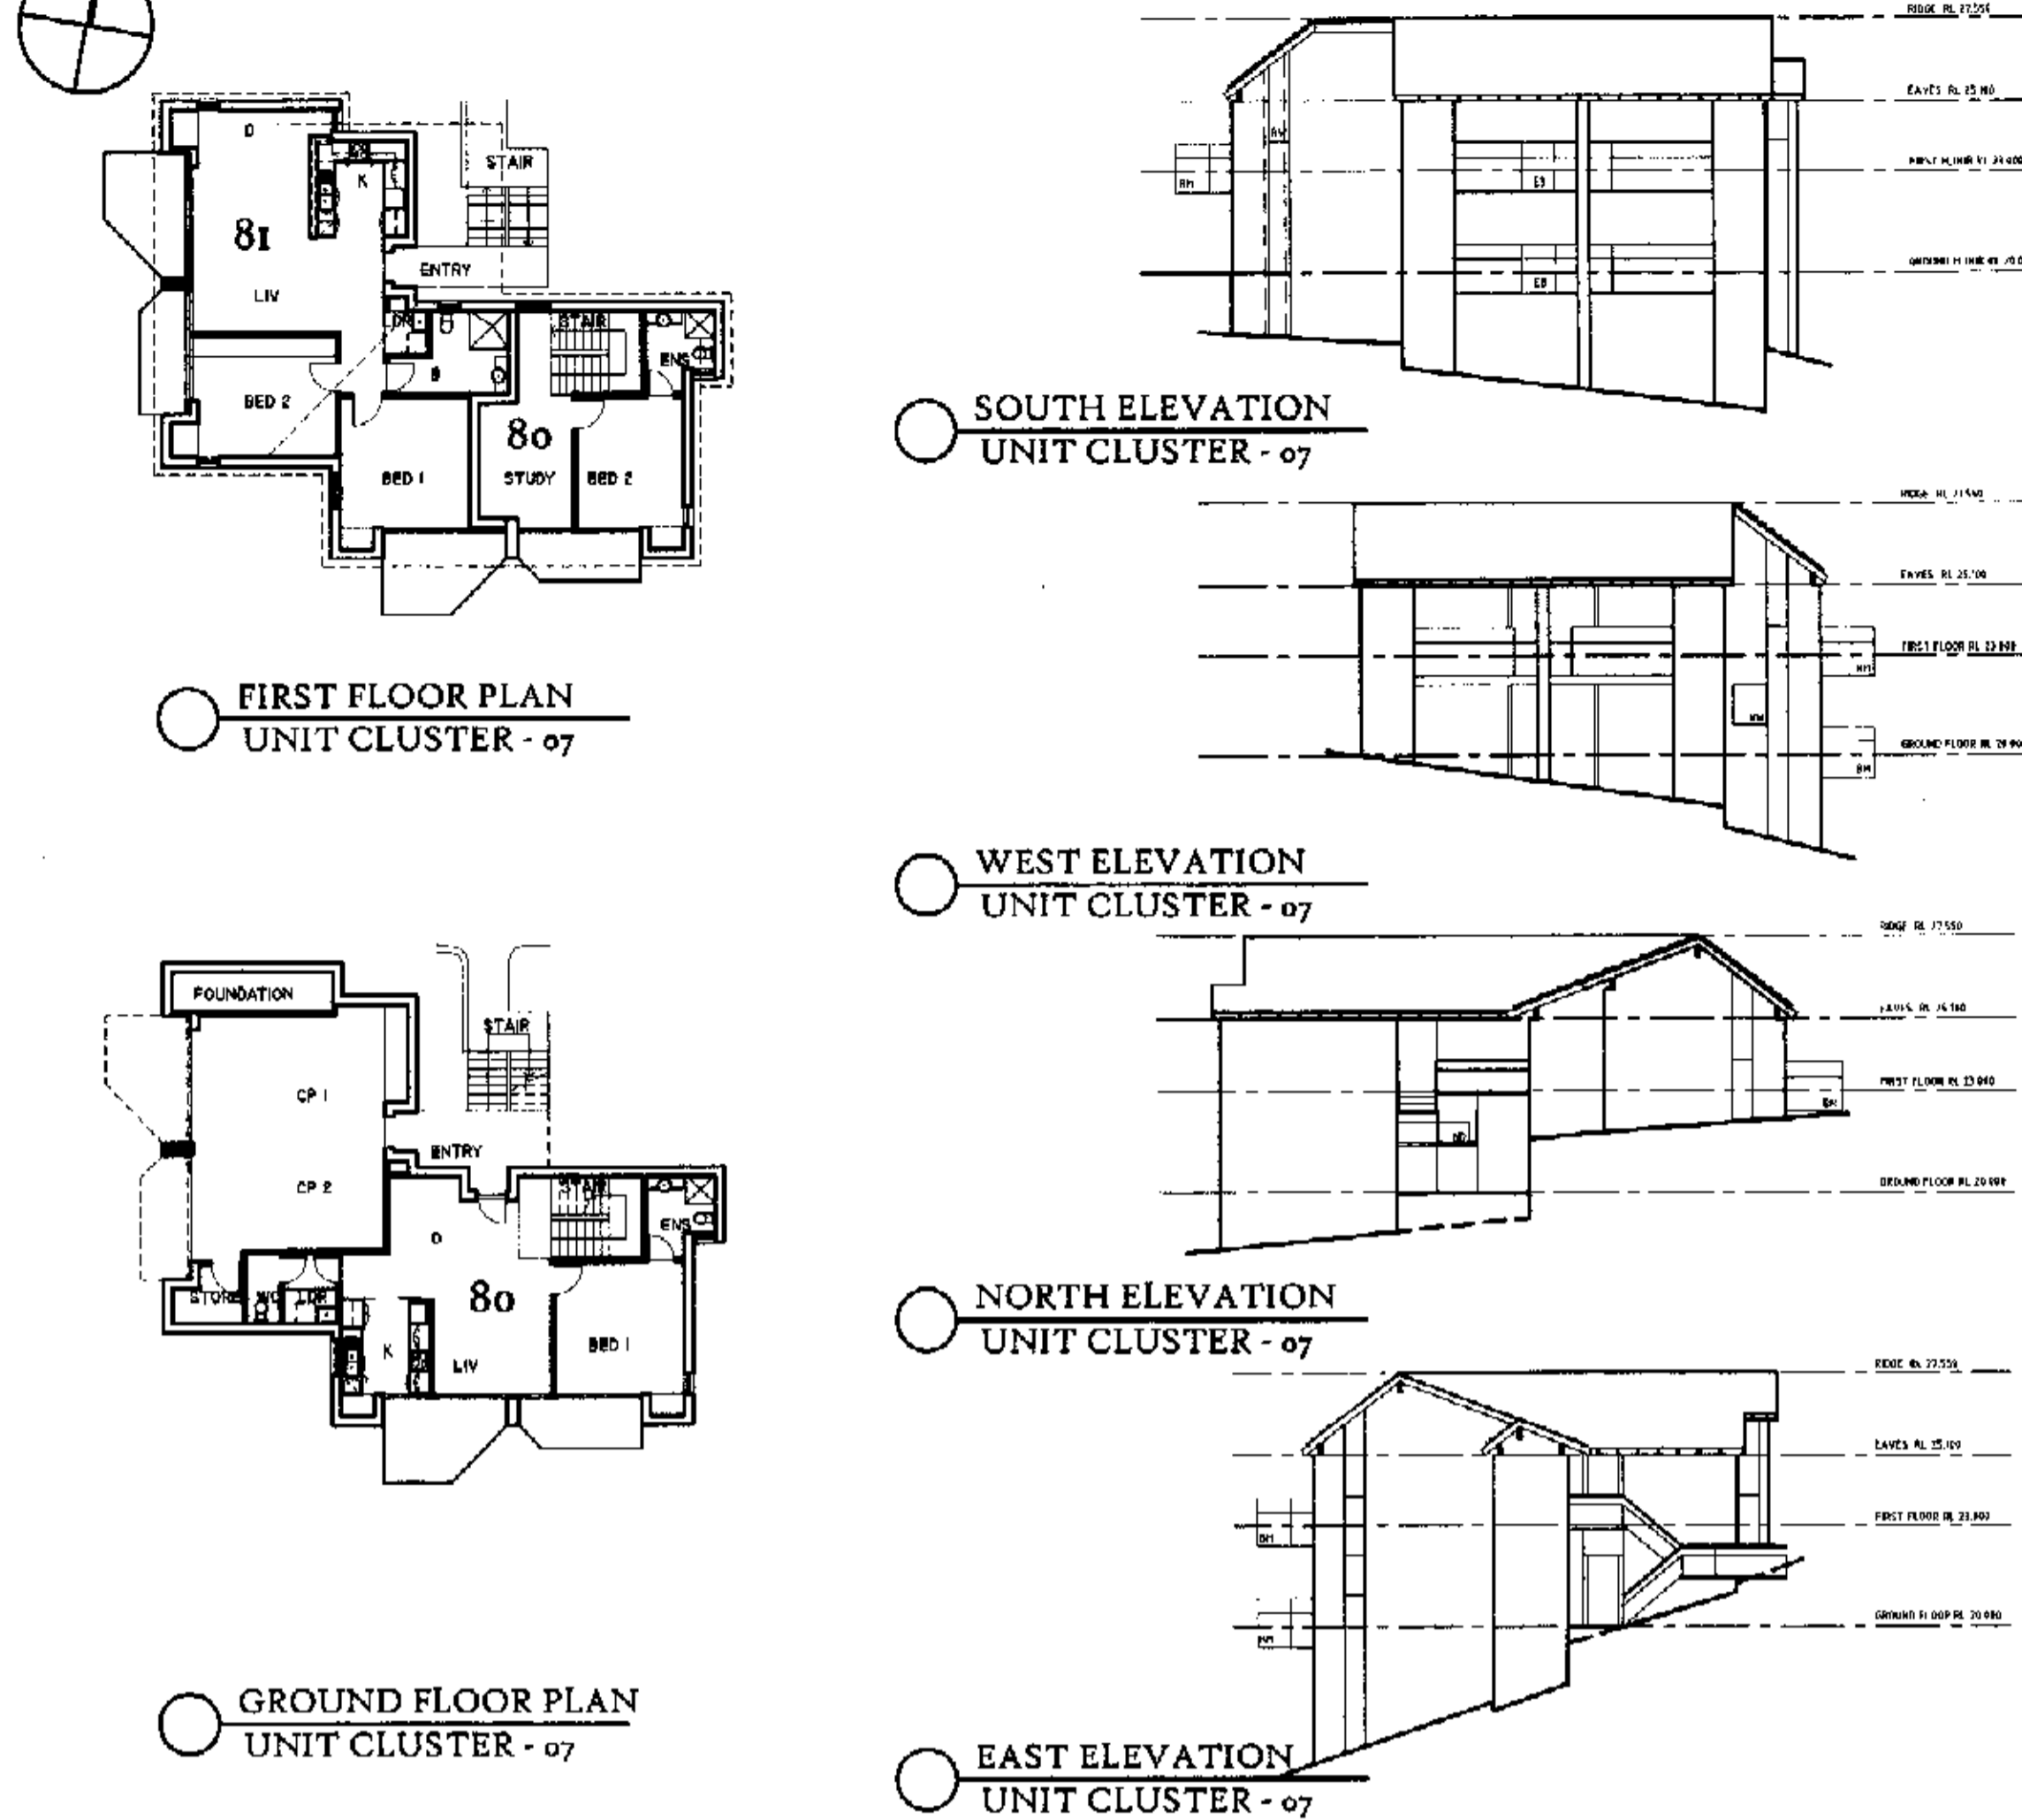

**UNIT CLUSTER - 06**

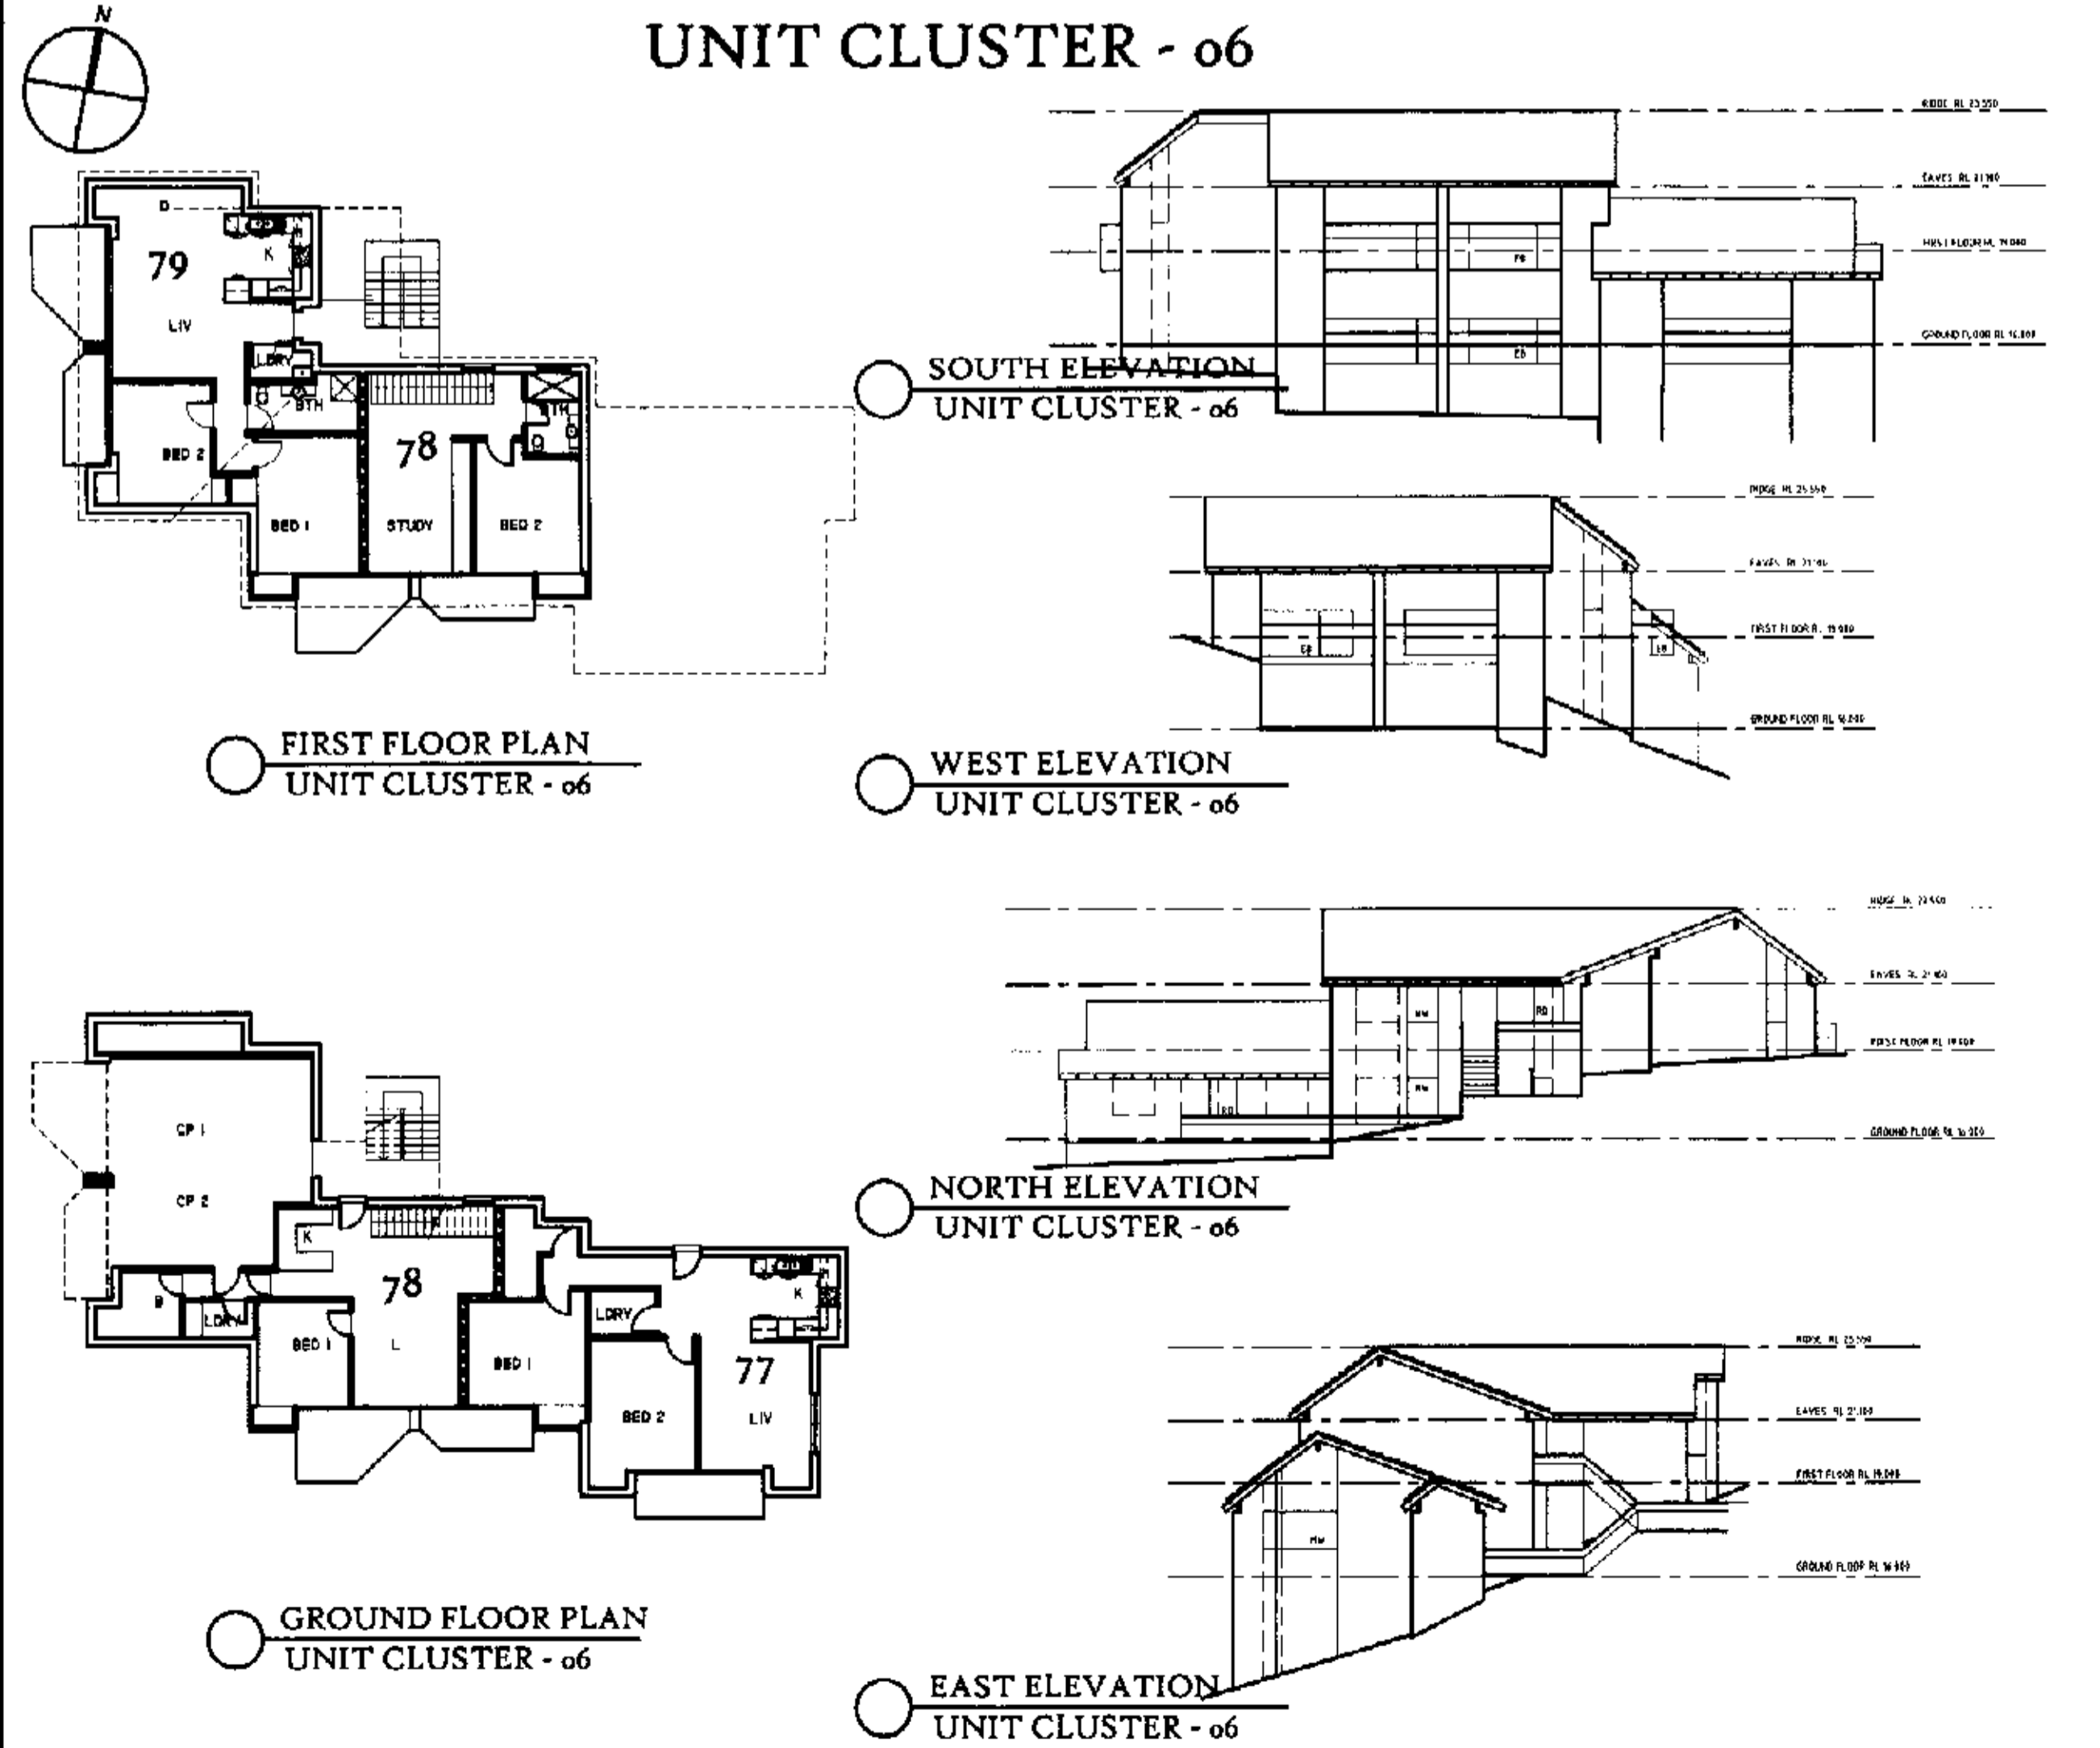

**UNIT CLUSTER - 08**

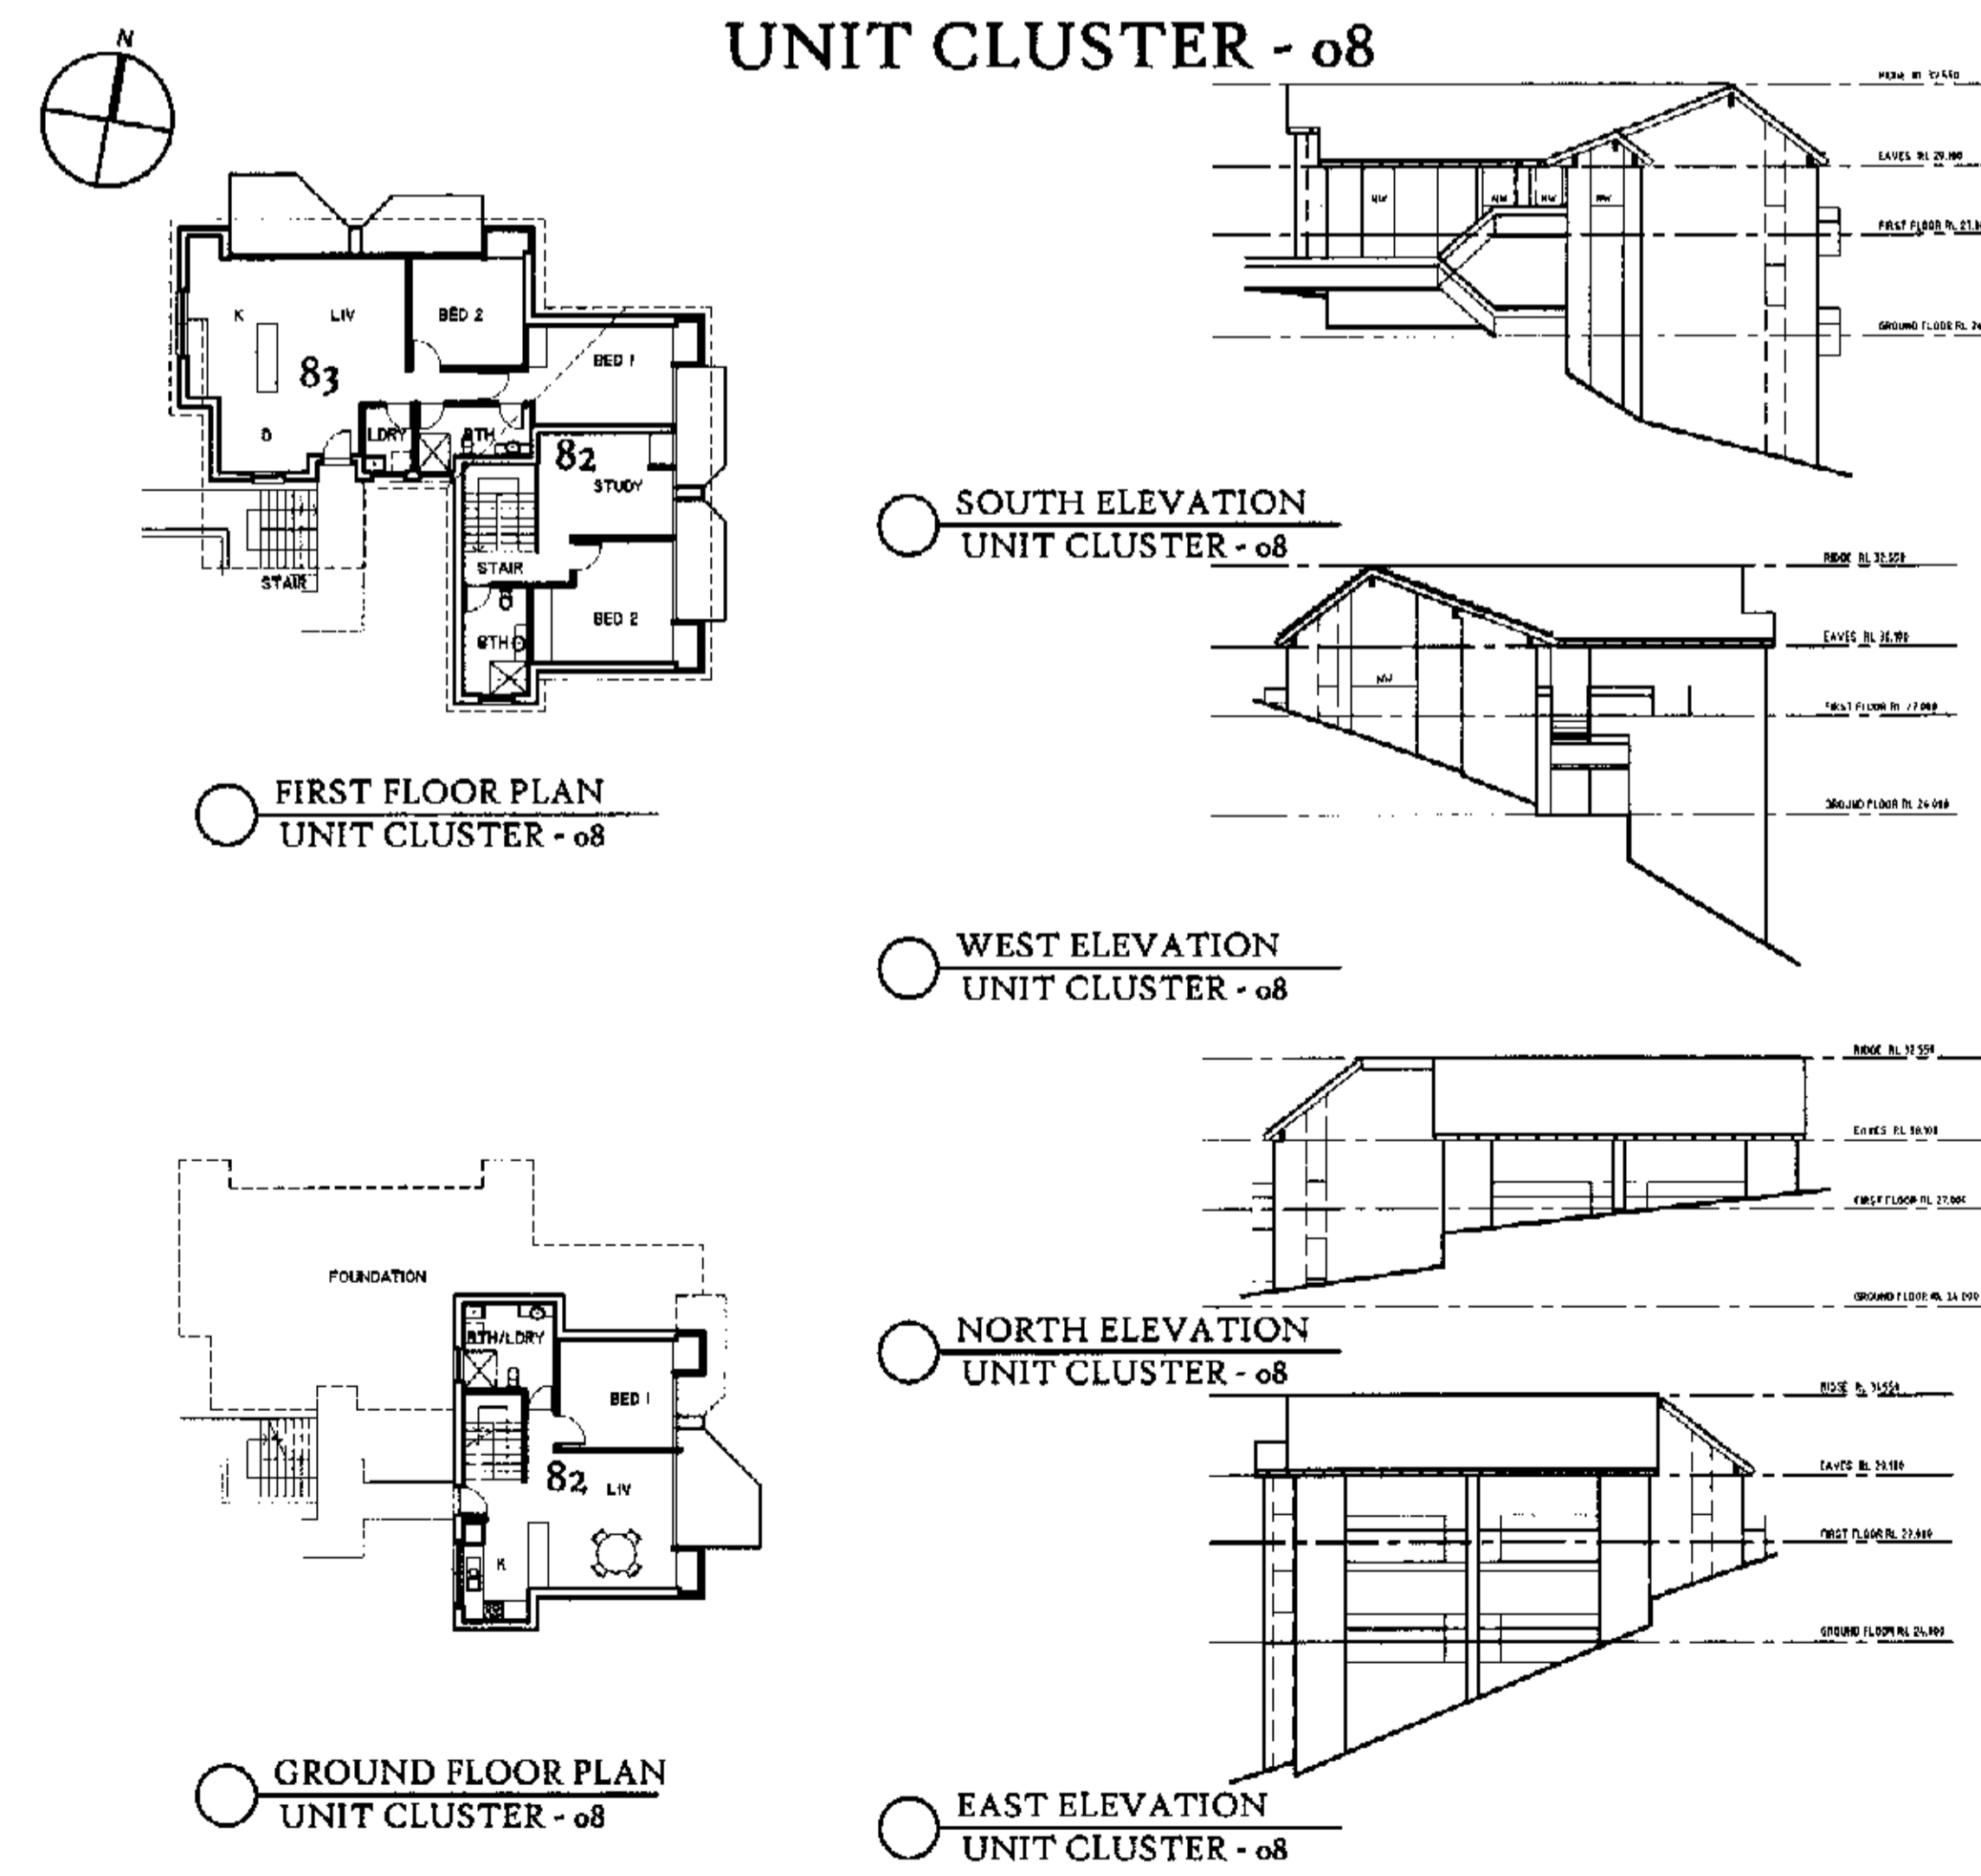

**© SD MASTERPLAN**

This drawing is protected by copyright. Reproduction or publication of the whole or part of the drawing without a license of the owner of the copyright is an infringement of copyright. Do not scale drawings. Verify all dimensions on site. Report any discrepancies in documents to the Architect.

**INTERNAL CONFIGURATION**

UC - 05	GROUND FLOOR
	TRIPLE GARAGE PLUS ONE (1) SINGLE LEVEL UNIT AND LOWER LEVEL OF TWO (2) STOREY UNIT
	FIRST FLOOR
	ONE (1) SINGLE LEVEL UNIT PLUS UPPER FLOOR OF TWO (2) STOREY UNIT
UC - 06	GROUND FLOOR
	DOUBLE GARAGE PLUS ONE (1) SINGLE LEVEL UNIT AND LOWER LEVEL OF TWO (2) STOREY UNIT
	FIRST FLOOR
	ONE (1) SINGLE LEVEL UNIT PLUS UPPER FLOOR OF TWO (2) STOREY UNIT


**INTERNAL CONFIGURATION**

UC - 07	GROUND FLOOR
	DOUBLE GARAGE PLUS LOWER FLOOR OF TWO (2) STOREY UNIT
	FIRST FLOOR
	ONE (1) SINGLE LEVEL UNIT PLUS UPPER FLOOR OF TWO (2) STOREY UNIT
UC - 08	GROUND FLOOR
	LOWER FLOOR OF TWO (2) STOREY UNIT PLUS FOUNDATION SPACE
	FIRST FLOOR
	UPPER FLOOR OF TWO (2) STOREY UNIT PLUS ONE (1) SINGLE LEVEL UNIT

C	BUILDING NAME CHANGED	18.04.03
B	UNIT No. 8' ADDED	09.04.03
A	ISSUED FOR INFORMATION	28/03/03

REVISION	DESCRIPTION	DATE
----------	-------------	------

Client

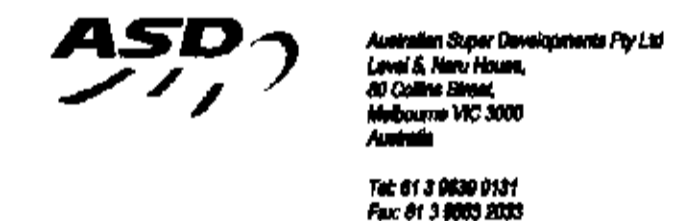

**Sd masterplan**

planning, urban design, landscape architecture, architecture, interior design  
**ABN 64 087 958 423**  
 SUITE 302/303, 75 KING STREET  
 SYDNEY 2000 NSW  
 TEL (612) 9262 4008 FAX (612) 9262 2004  
 EMAIL sbasyd@tpg.com.au

Address  
**PENINSULA GARDENS**  
**CABBAGE TREE RD, MONA VALE**

Drawing Title  
**DEVELOPED DESIGN  
 PLANS & ELEVATIONS  
 UNIT CLUSTER 05, 06, 07 & 08**

Scale  
**1:200 (A1)**

Date  
**28/03/03**

Drawn by  
**SMM**

Check by  
**-**

Drawing No.  
**DD-007**

Revision  
**C**