


LONGITUDINAL SECTION ALONG ROAD 2 CONTROL LINE

SCALE HORIZ 1:200, VERT 1:20

REFER BELOW FOR CONTINUATION

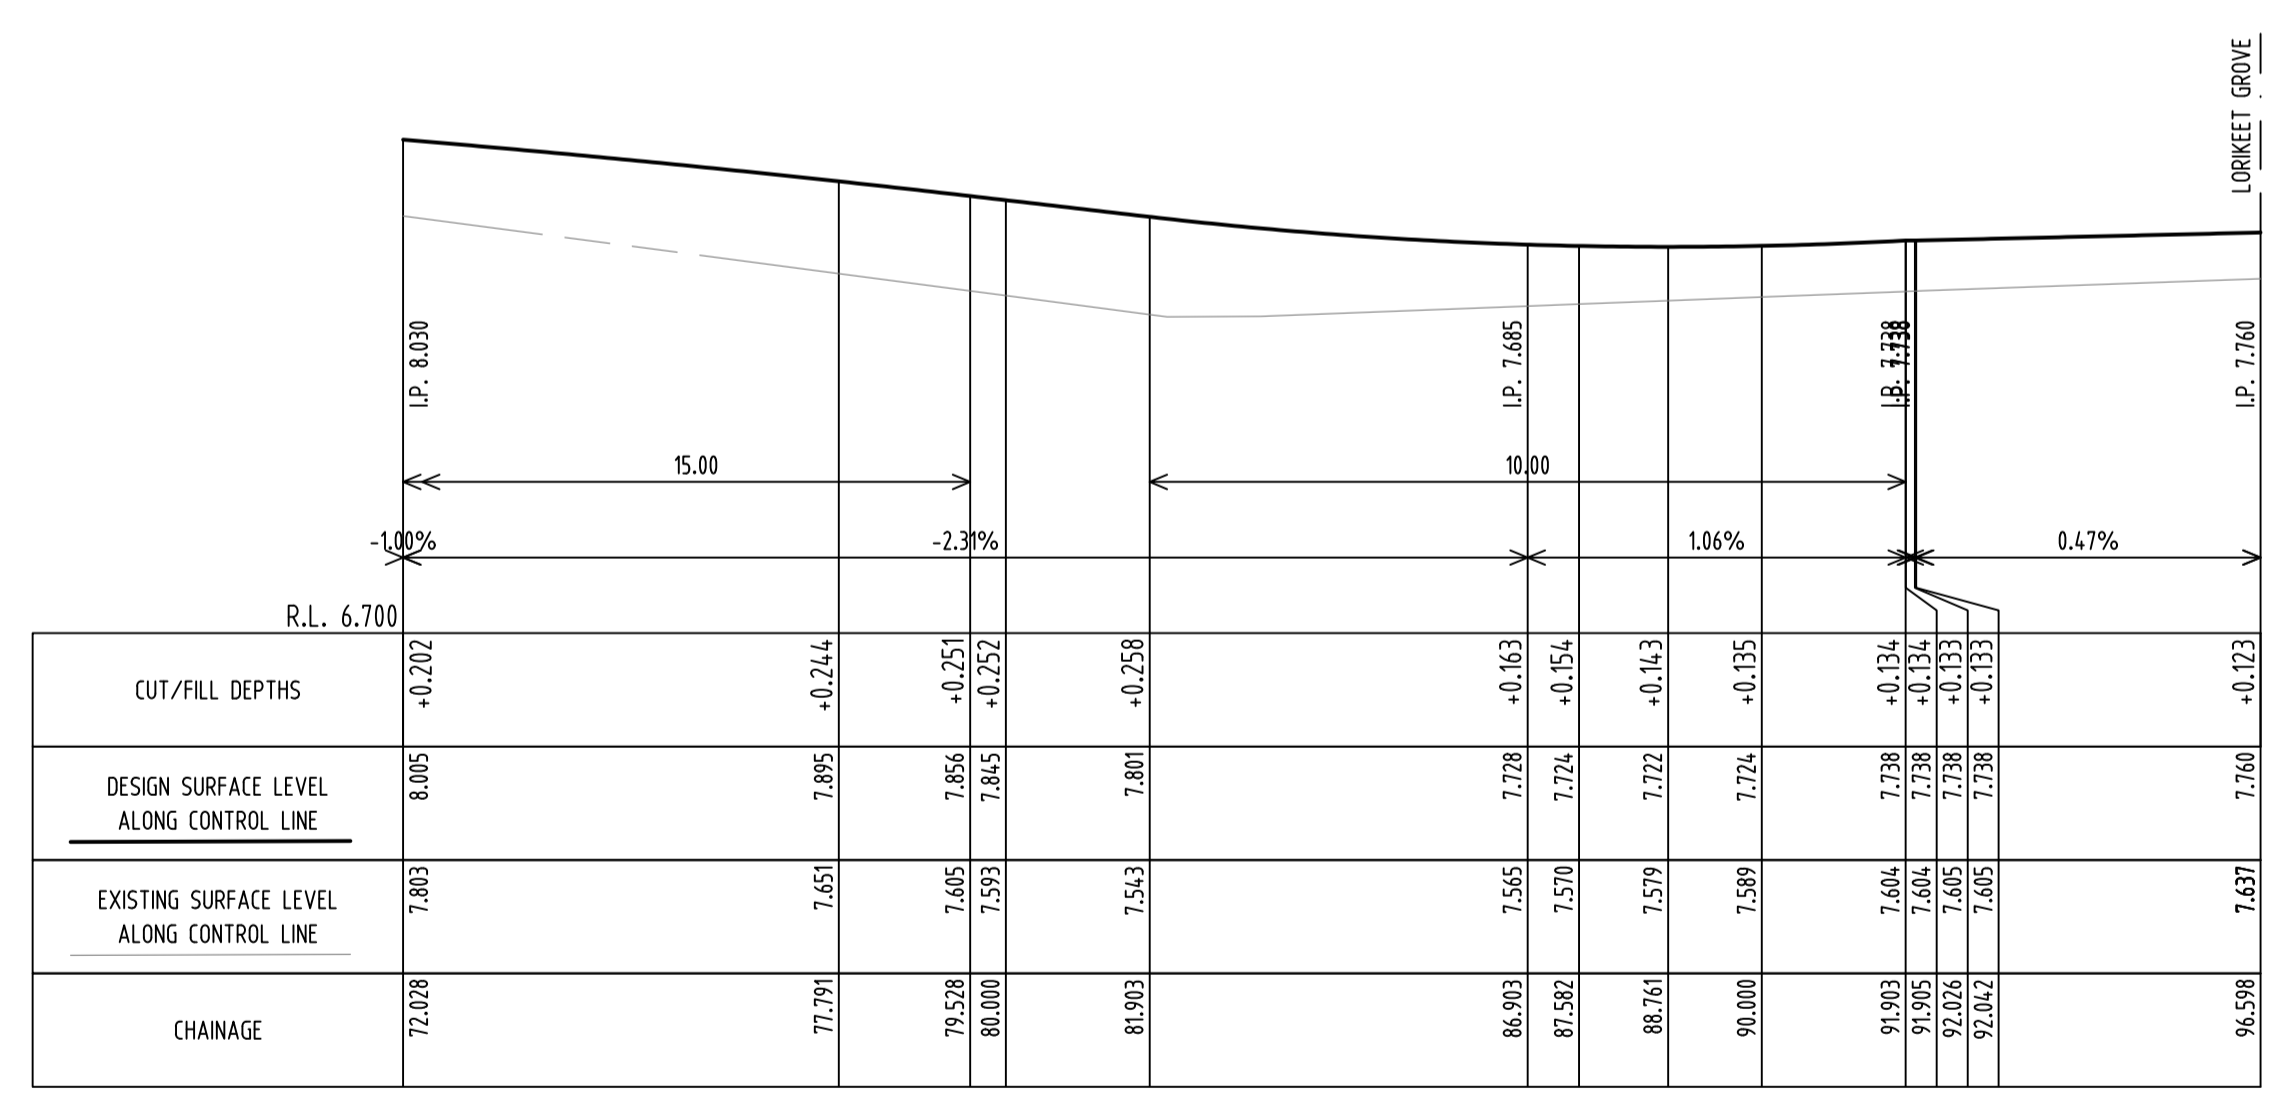


Issue	Last revision title	by	Date	Status
A	ISSUED FOR COUNCIL APPROVAL	D.V.	15.09.17	2
P1	ISSUED FOR COUNCIL APPROVAL	D.V.	08.09.17	2

Discipline	Drawing Title and Number	Date	Rev.
ARCH			
ARCH			
STRUCT			
MECH			
ELEC			
HYD			
FIRE			
LANDS			
CIVIL			
SURVEY			


ENGINEERS AUSTRALIA  
 Chartered Professional Engineer  
 MEMBER

QUALITY CONTROL	DATE
DRAWN	
CHECKED	
DESIGNED	
VERIFIED	
APPROVED	

WARNING: THE DESIGNS, DRAWINGS, SPECIFICATIONS AND THE COPYRIGHT HEREIN REMAIN THE SOLE INTELLECTUAL PROPERTY OF SGC CONSULTANTS PTY LTD AND MUST NOT BE USED, COPIED, ALTERED OR REPRODUCED WHOLLY OR IN PART IN ANY FORM WITHOUT THE WRITTEN CONSENT OF SGC CONSULTANTS PTY LTD

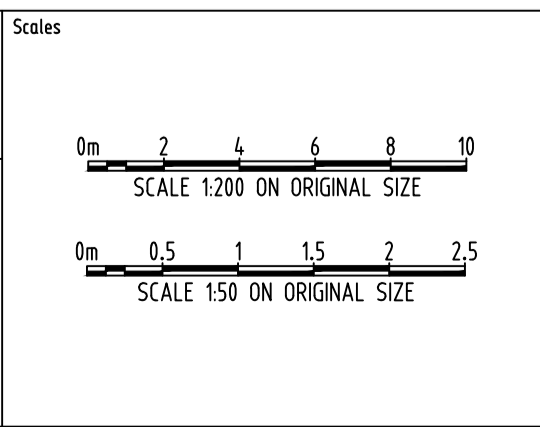

CLIENT  
**THE KNOWLES GROUP- ARCADE**

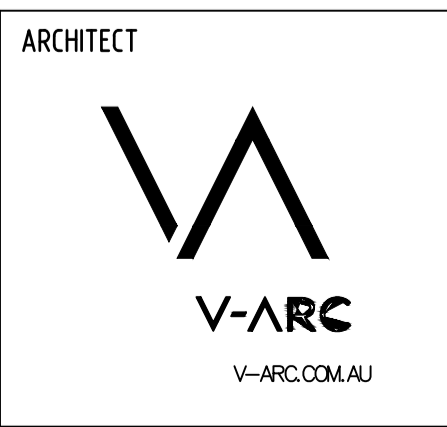

**SGC**  
 Engineering Value

Unit 412, Level 4,  
 14-16 LEXINGTON DRIVE  
 BELLA VISTA, NSW 2153  
 T: +61 2 8883 4239  
 F: +61 2 9672 6977  
 Email: office@sgce.com.au  
 Web: www.sgce.com.au

PROJECT  
**PROPOSED RESIDENTIAL SUBDIVISION & AGED CARE**  
 23-27 WARRIEWOOD ROAD, WARRIEWOOD

Drawing Status	FOR APPROVAL
Drawing Title	CIVIL WORKS ROAD 2 LONGITUDINAL SECTION SHEET 2 of 4
Project No	20160112
Drawing No	C-DA302
Revision No	A