


SECTION 02 (NORTHERN BOUNDARY)


1:25

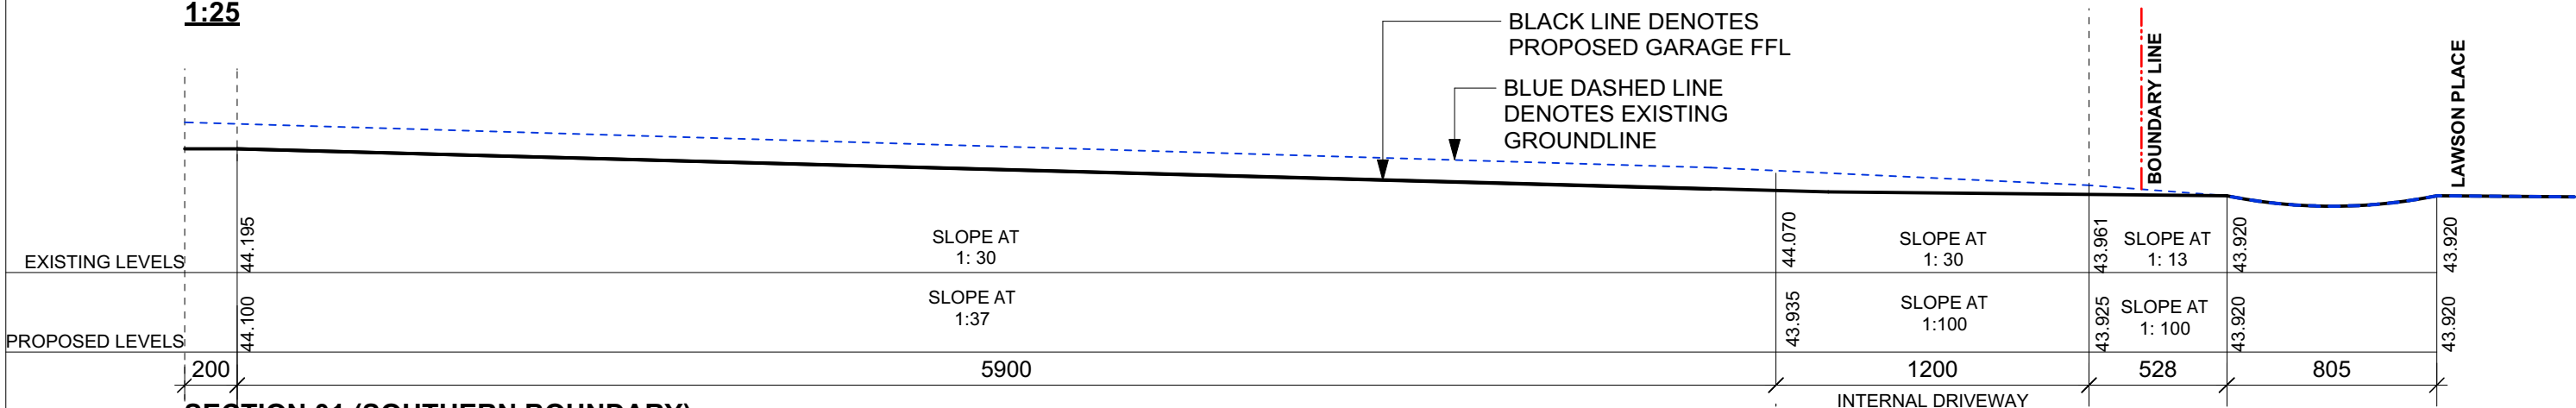

SECTION 01 (SOUTHERN BOUNDARY)

1:25

GARAGE / CARPARKING

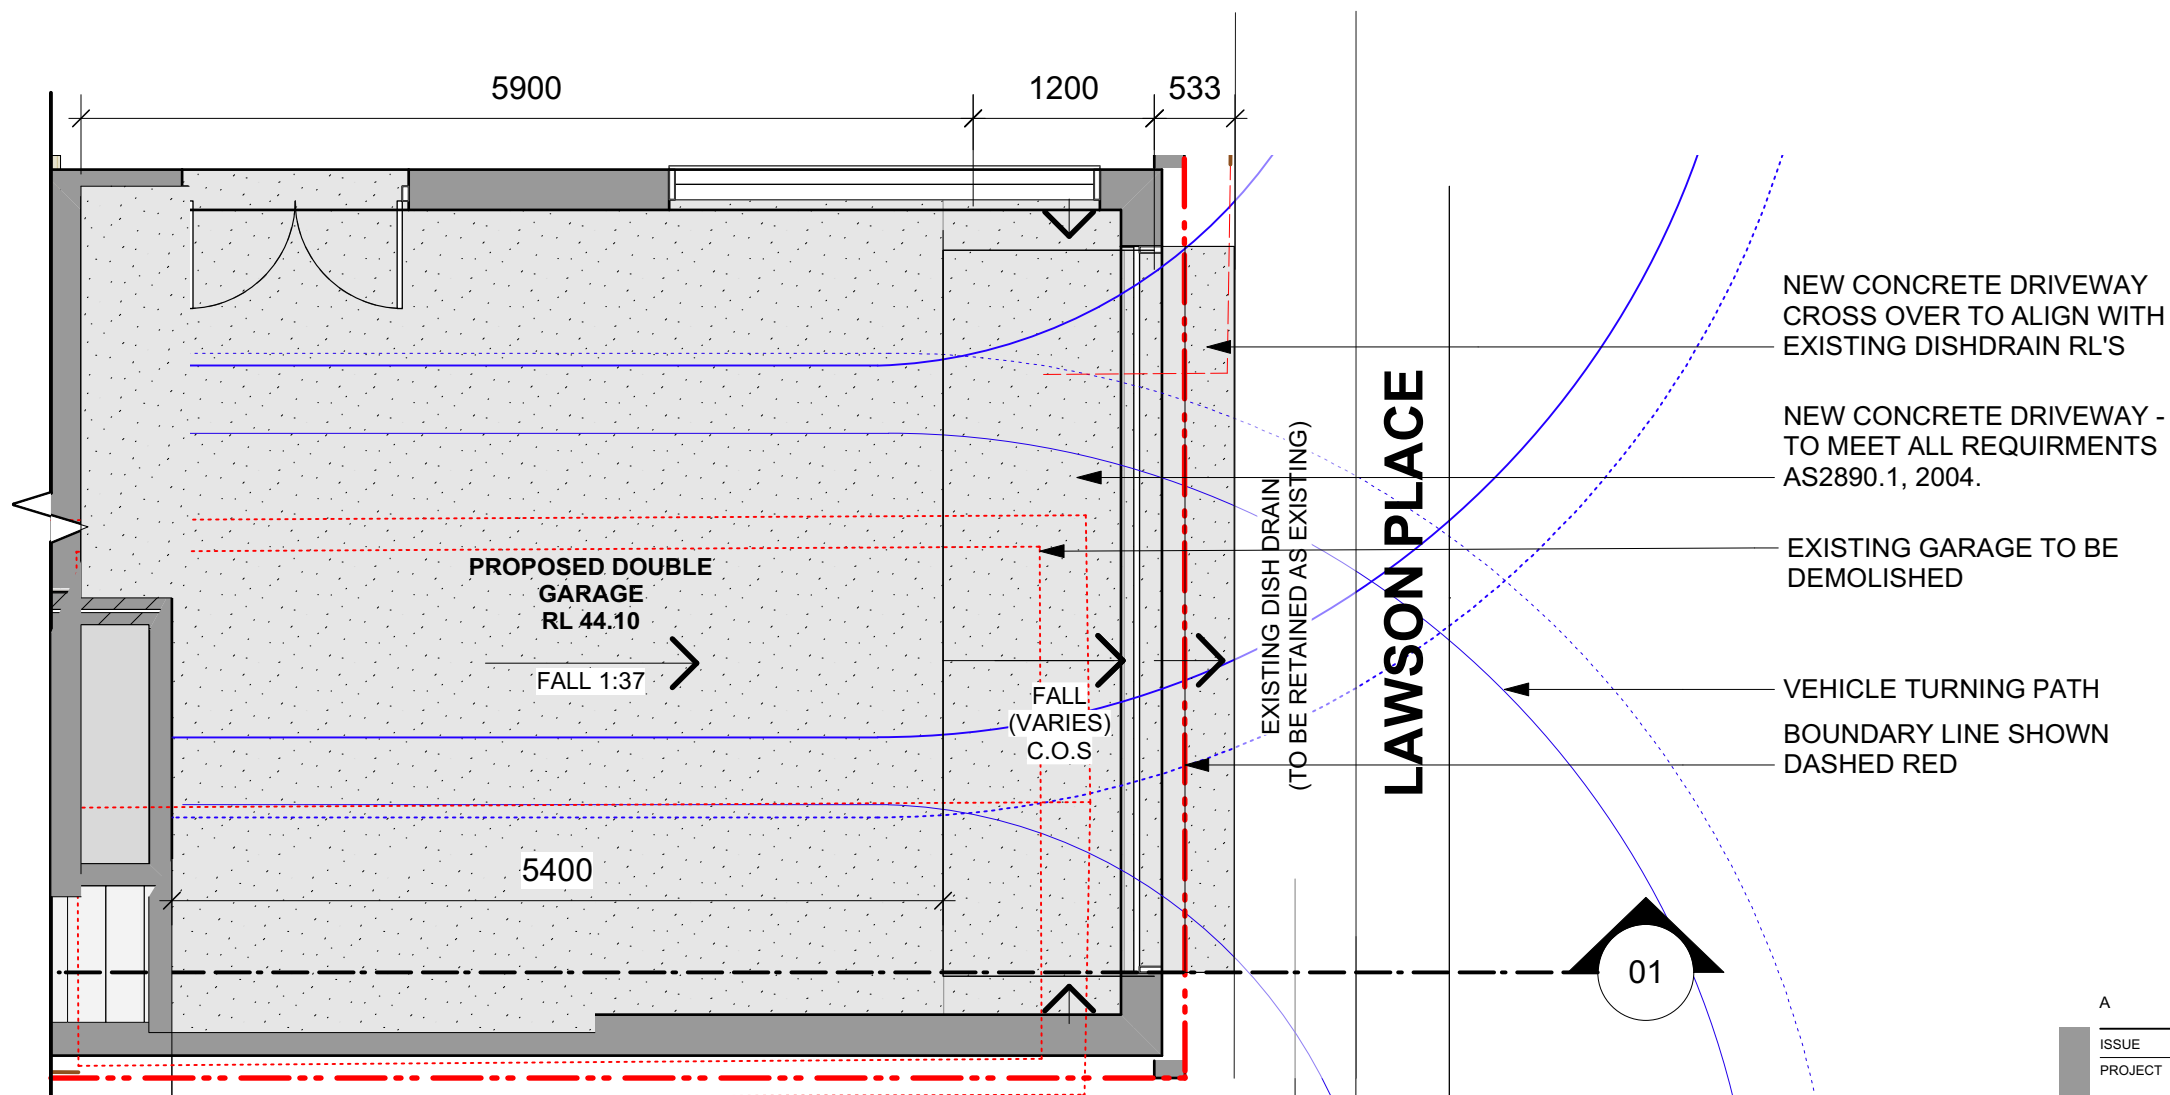

CONCEPT DRIVEWAY CROSS OVER PLAN

1:50

A	28/08/19	DEVELOPMENT APPLICATION	
ISSUE	DATE	REVISION	
PROJECT	68 BIRKLEY ROAD, MANLY - LOT A - DP334786		PROJECT # 17001
CLIENT	MATT & GEORGI BATES	DATE # 28/08/19	DWG # DA17
DWG	DRIVEWAY CROSS OVER	SCALE @ A3 1:50	
		DRAWN AC	
		CHKD AC	REVISION A