

	Planting Schedule for Front Garden & Sides		Mature		Pot size	Purchase
Code	Botanical Name	Common Name	Height(mm)	Spread(mm)	(mm)	Quantity
Aa	Agave attenuata	Agave (relocate ex. from garden beds)	800	800	200	2
AO	Aloe hybrid 'Outback Orange'	Outback Orange Aloe	800	1300	200	3
Bt	Bambusa textilis 'Gracilis'	Slender Weavers Bamboo	5000	2000	200	10
BM	Bouganvillea 'Mrs Butt'	Bouganvillea	3000	5000	150	I
Ct	Canna tropicanna var. Phasion	Tropicanna Canna Lily	1000	800	150	21
Нь	Heliconia bihai x caribaea 'Hot Rio Nights'	Heliconia 'Hot Rio Nights'	2500	1500	300	П
MA	Mandevilla 'Aloha Red'	Aloha Mandevilla	3000	500	150	31
PX	Philodendron 'Xanadu'	Xanadu Philodendron	750	750	150	84
PC	Plumeria rubra 'Cotton Candy'	Cotton Candy Frangipani	4000	3000	100 litre	4
St	Sansevieria trifasciata	Mother-in-laws Tongue	1000	800	150	29
Tj	Trachelospermum jasminoides	Chinese Star Jasmine	2500	2500	200	12
Vo	Viburnum odoratissimum 'Emerald Lustre' (syn. V.	a Emerald Lustre Sweet Viburnun	3000	3000	200	23
Vh	Viola hederaceae	Native Violet	50	1200	75	10
Zf	Zamia furfuracea	Cardboard Palm	1000	1300	300	5

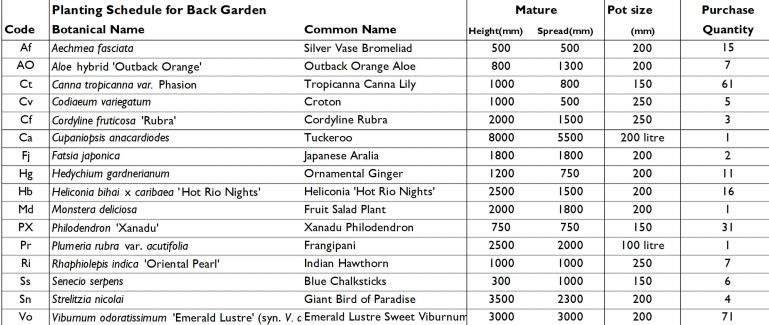

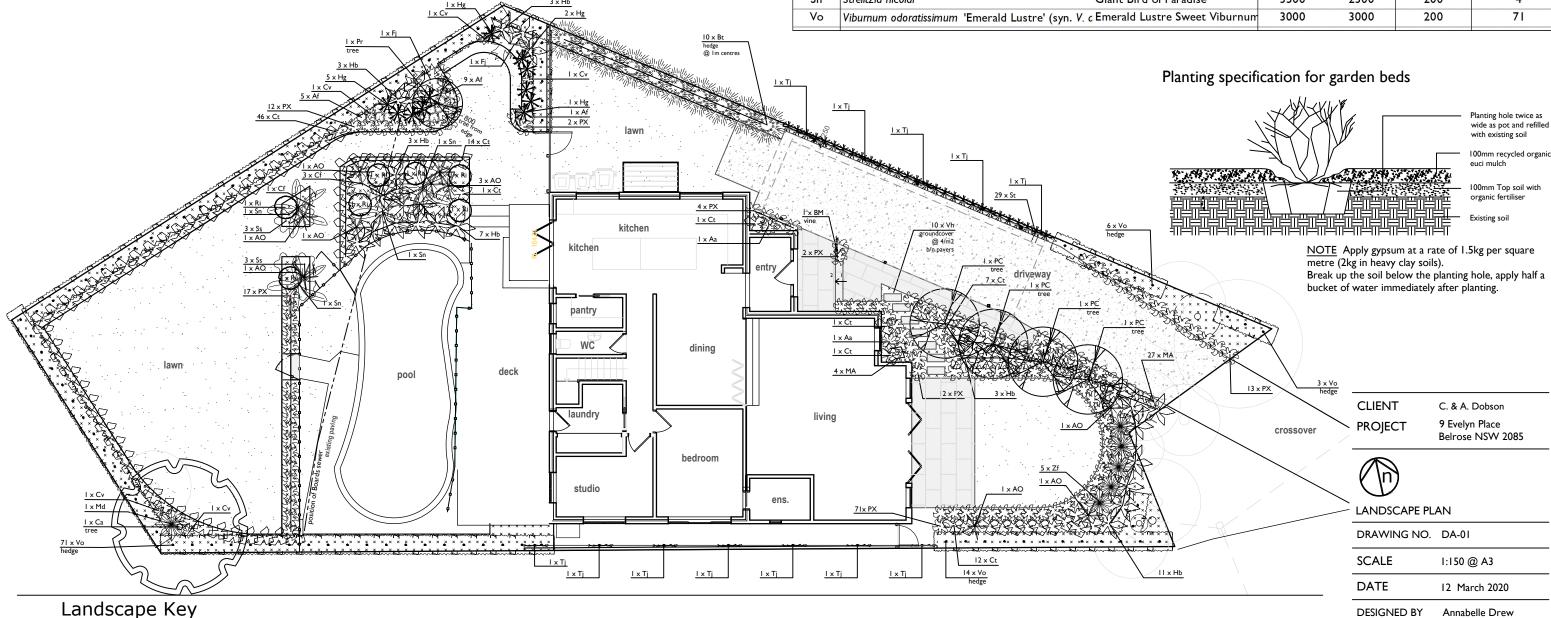

## Landscape Key



existing vegetation: to be retained



lawn: roll-on turf - approx. area 178.3 m2 (23.2 m2 front and 155.1 m2 side / back garden)



garden bed: 100mm organic mulch on 100mm topsoil with organic fertiliser approx. area 133.2 m2



## bin storage / clothesline



paving: stone paving on concrete slab approx. area 25.6m2 (front garden)




deck: existing timber deck & steps



concrete driveway: exposed aggregate driveway surface, reinforced for car traffic approx. 73m2



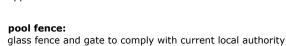

regulations and AS1926.1

tel: 0407 884 366 e: annabelledrew@netspace.net.au w: annabelledrew.com.au