




CHAINAGE 240.000

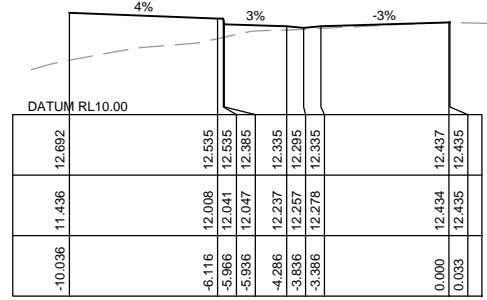


CHAINAGE 225.000

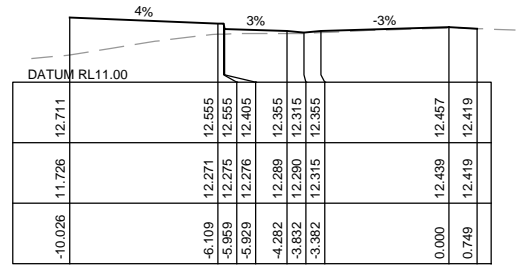


CHAINAGE 210.000

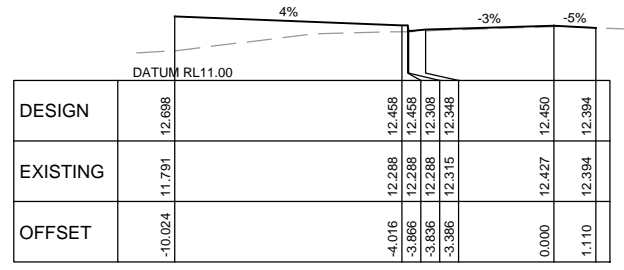


CHAINAGE 207.459

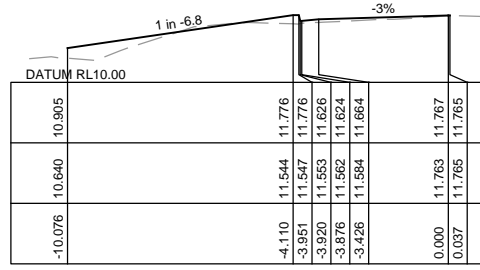


CHAINAGE 287.000

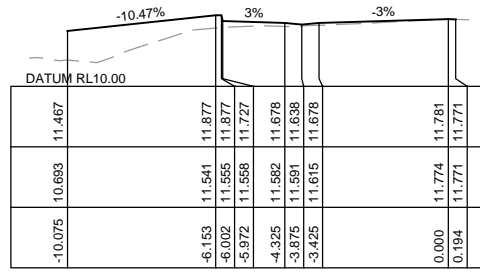

CHAINAGE 285.000

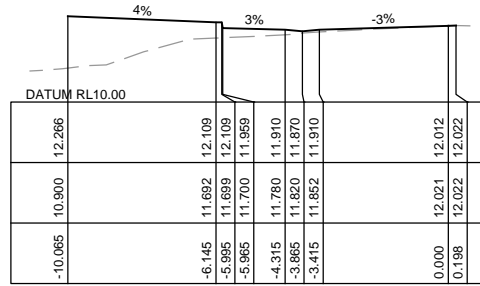

CHAINAGE 270.000

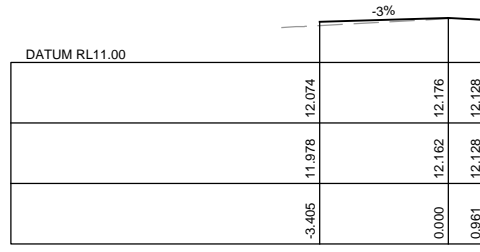

CHAINAGE 255.000



DEVELOPMENT APPLICATION

<table border="1" style="width: 100%; border-collapse: collapse;"> <tr><td> </td><td> </td><td> </td><td> </td></tr> <tr><td> </td><td> </td><td> </td><td> </td></tr> <tr><td> </td><td> </td><td> </td><td> </td></tr> <tr><td> </td><td> </td><td> </td><td> </td></tr> <tr><td> </td><td> </td><td> </td><td> </td></tr> </table>																							<p>Project: PROPOSED SUBDIVISION OF LOT 32 SECTION C D.P.5464 CIVIL AND SUBDIVISION WORKS</p>	<p>Principal: WOOLWICH PTY. LTD.</p>	<table border="1" style="width: 100%; border-collapse: collapse;"> <tr><td>Scale: 1:100</td><td>Date: 20.10.16</td><td>Council Ref: D.P.5464</td></tr> <tr><td>Datum: AHD</td><td colspan="2">L.G.A. NORTHERN BEACHES</td></tr> <tr><td>Calc's: D.Y.</td><td>Drawn: E.F.</td><td>Proj.Man: A.M.</td></tr> <tr><td colspan="3">Client Ref:</td></tr> </table>	Scale: 1:100	Date: 20.10.16	Council Ref: D.P.5464	Datum: AHD	L.G.A. NORTHERN BEACHES		Calc's: D.Y.	Drawn: E.F.	Proj.Man: A.M.	Client Ref:			<table border="1" style="width: 100%; border-collapse: collapse;"> <tr><td colspan="2">ABN 77 050 209 991</td><td colspan="2">ACN 050 209 991</td></tr> <tr><td colspan="2">Level 4, Suite 400</td><td colspan="2">DX 4408 EPPING</td></tr> <tr><td colspan="2">16-18 Cambridge St</td><td colspan="2">Tel. 9969-1855</td></tr> <tr><td colspan="2">EPPING NSW 2121</td><td colspan="2">Fax. 9969-2341</td></tr> <tr><td colspan="2">PO Box 233</td><td colspan="2">reception@craigrhodes.com.au</td></tr> <tr><td colspan="2">EPPING NSW 1710</td><td colspan="2">www.craigrhodes.com.au</td></tr> <tr><td colspan="2">© Craig & Rhodes</td><td colspan="2"></td></tr> </table>	ABN 77 050 209 991		ACN 050 209 991		Level 4, Suite 400		DX 4408 EPPING		16-18 Cambridge St		Tel. 9969-1855		EPPING NSW 2121		Fax. 9969-2341		PO Box 233		reception@craigrhodes.com.au		EPPING NSW 1710		www.craigrhodes.com.au		© Craig & Rhodes					<table border="1" style="width: 100%; border-collapse: collapse;"> <tr><td colspan="2" style="text-align: center;">APPROVED COMPANY</td></tr> <tr><td colspan="2" style="text-align: center;">NO MIN QUALITY</td></tr> <tr><td colspan="2" style="text-align: center;">CRAIG & RHODES</td></tr> </table>	APPROVED COMPANY		NO MIN QUALITY		CRAIG & RHODES		<p>Drawing Title: ROAD CROSS SECTION WARRIEWOOD ROAD</p> <p>CAR Ref: 063-16 Drawing Ref: 063-16C-DA-031</p>	<table border="1" style="width: 100%; border-collapse: collapse;"> <tr><td>Revision: A</td></tr> </table>	Revision: A
Scale: 1:100	Date: 20.10.16	Council Ref: D.P.5464	
Datum: AHD	L.G.A. NORTHERN BEACHES	
Calc's: D.Y.	Drawn: E.F.	Proj.Man: A.M.	
Client Ref:	
ABN 77 050 209 991		ACN 050 209 991	
Level 4, Suite 400		DX 4408 EPPING	
16-18 Cambridge St		Tel. 9969-1855	
EPPING NSW 2121		Fax. 9969-2341	
PO Box 233		reception@craigrhodes.com.au	
EPPING NSW 1710		www.craigrhodes.com.au	
© Craig & Rhodes	
APPROVED COMPANY	
NO MIN QUALITY	
CRAIG & RHODES	
Revision: A	