


EAST ELEVATION  
1:200

1  
-

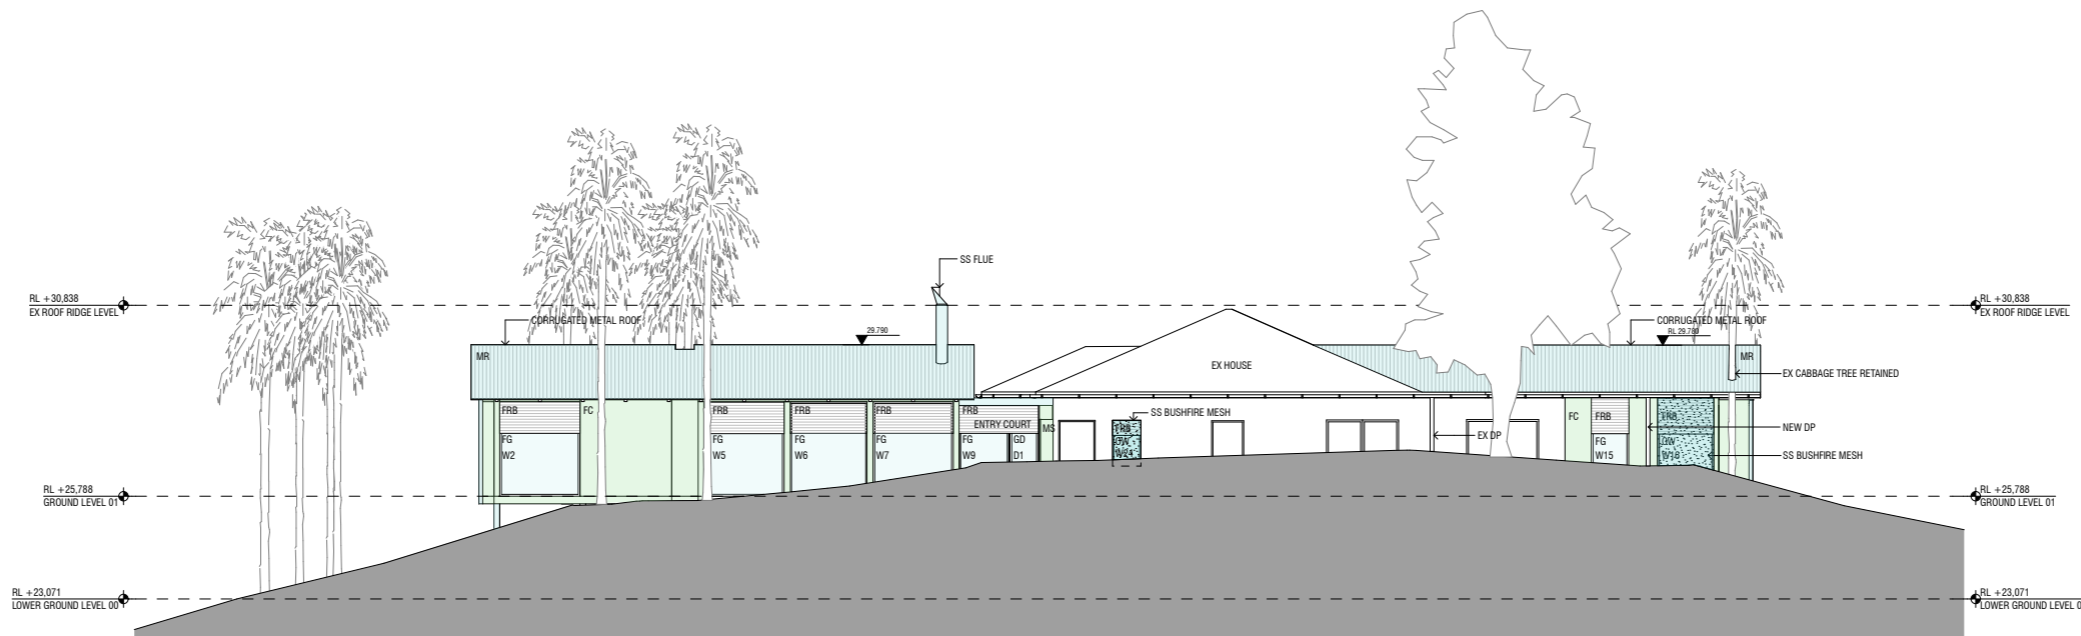

WEST ELEVATION  
1:200

2  
-