



Shadow 12 pm 1:400

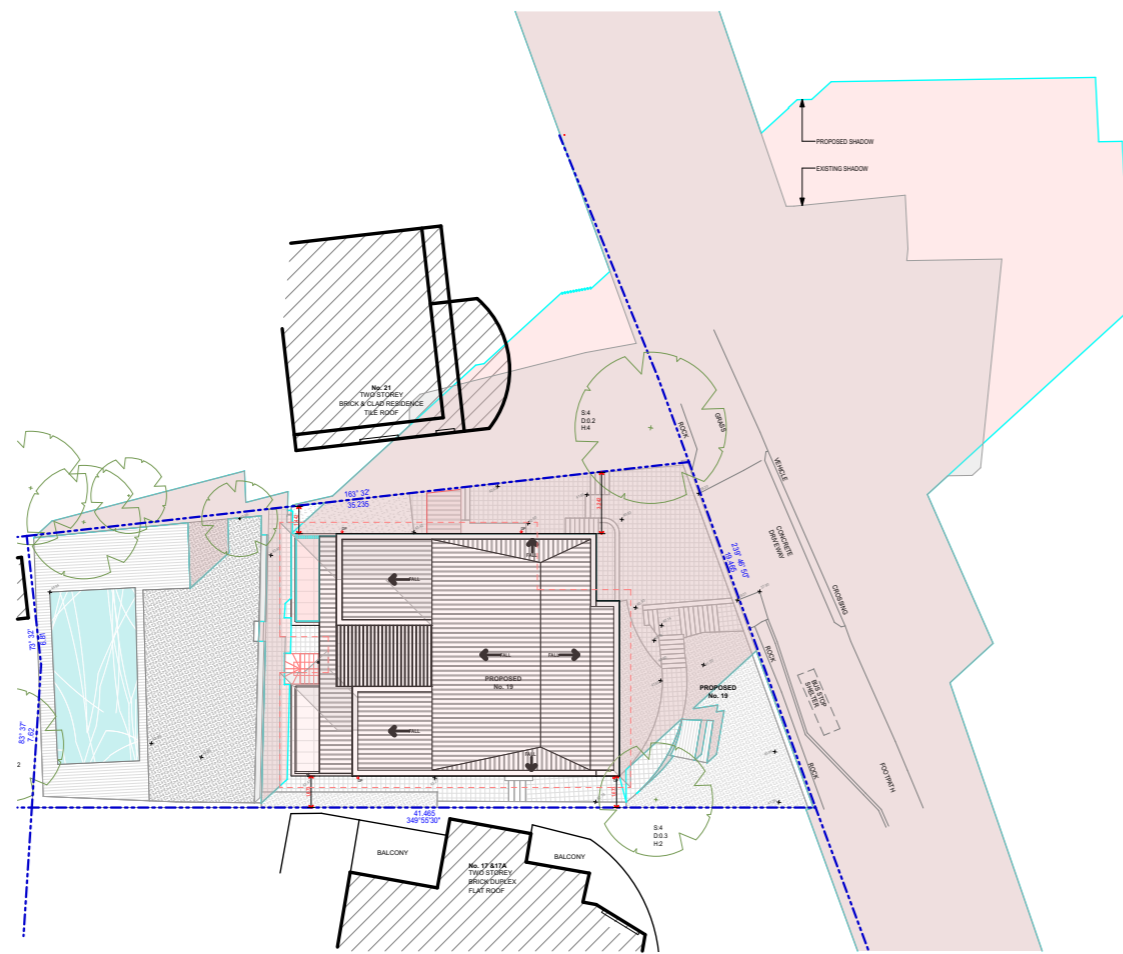

Shadow 3pm 1:400

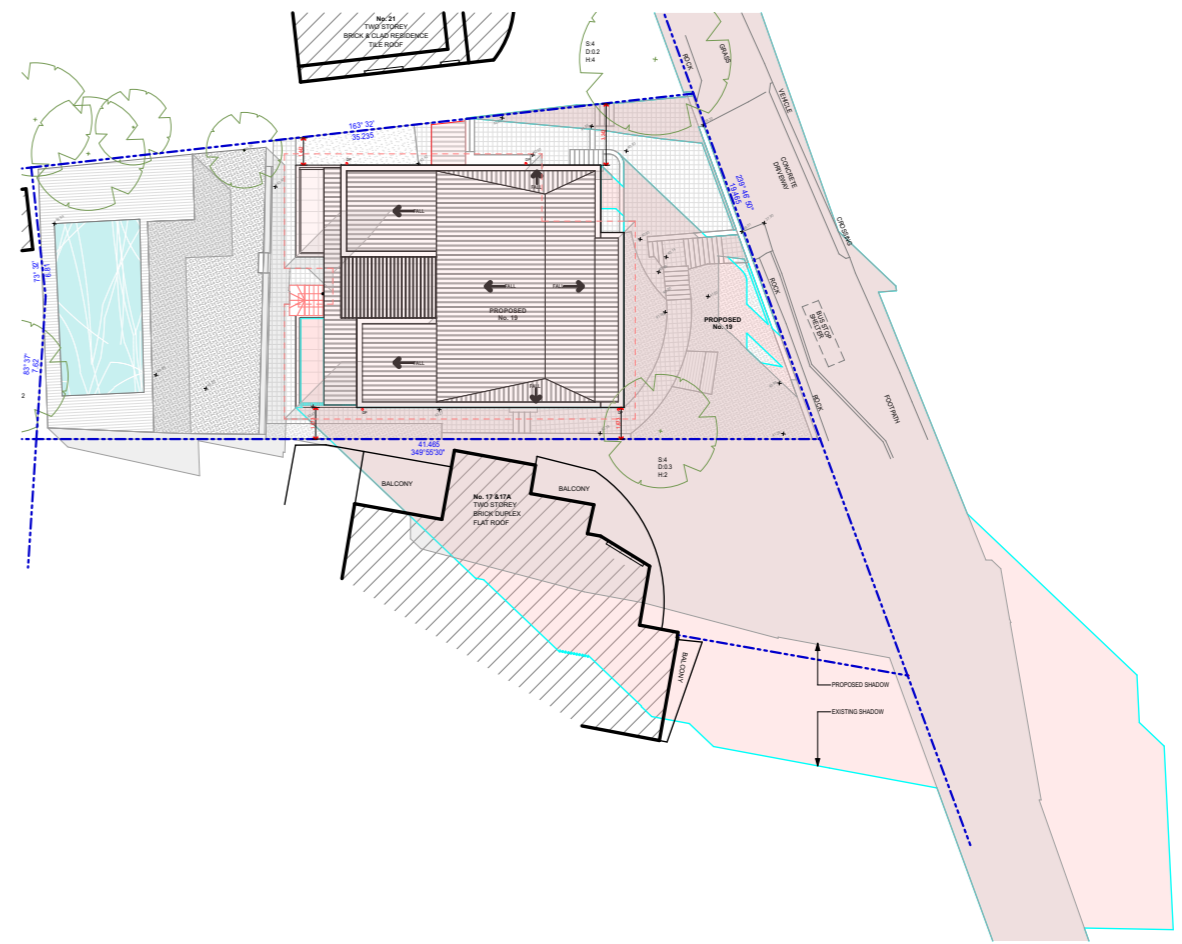

Shadow 9am 1:400

URI T DESIGN

PO BOX 7368 BONDI BEACH, NSW 2026 PH: 0416 321 982
uri@uritdesign.com

REVISIONS
REV A

DRAWING SHADOW DIAGRAM - PROPOSED
PROJECT ALTERATION AND ADDITION
19 MANLY ROAD
SEAFORTH NSW 2092

DRAWN BY UT
JOB NO DA-M19
DRAWING NO DA-1005
REVISION REV A

Contractor to verify all dimensions on site prior to commencing work. Uri T Design is to be notified of any discrepancies in the dimension and setting out of the work. Copyright of designs shown hereon is retained by Uri T Design. Authority is required for any reproduction.

SCALE: 1:400 @ A3 PLOTTED: 16/10/19

