


# NOTIFICATION PLANS

Title		DEMOLITION PLAN		Date	15/8/10	Sketch No.	DA01	Rev.	A
Job No		Scale 1:200 @ A3		Date		Project	1196 PITTWATER RD SOUTH MARRAGEEN		
		Self Check				Job Name			
						Job No	Task No		

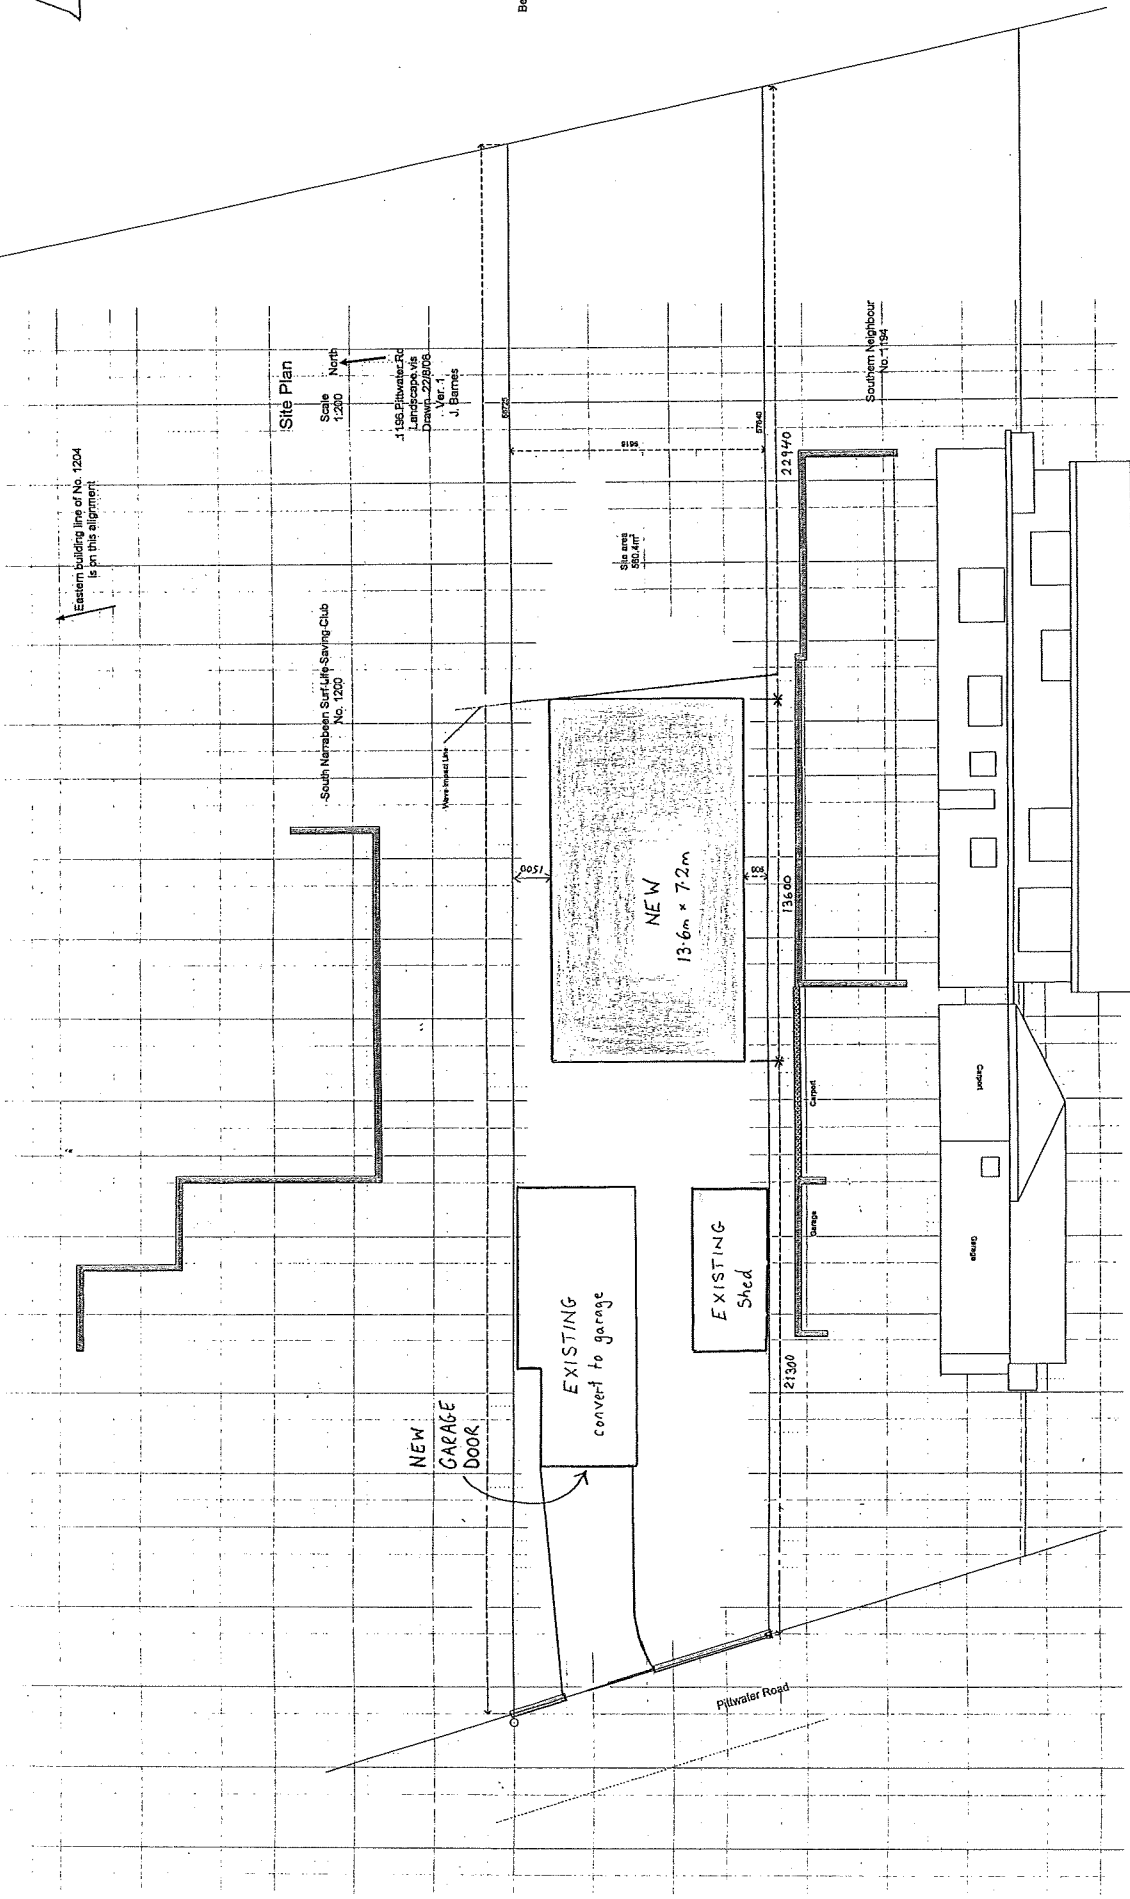

Site Plan  
Scale 1:200  
North

1196 Pitwater Rd  
Landscape Vis  
Drawn: 22/9/08  
A. Barnes

South Narrabeen Surf Life Saving Club  
No. 1230

Southern Neighbour  
No. 1194

NEW  
13.6m x 7.2m

EXISTING  
convert to garage

EXISTING  
Shed


Garage  
Carport

Pitwater Road


Title <b>SITE ANALYSIS PLAN</b>	Date <b>15/8/10</b>	Project: <b>1196 PITWATER RD SOUTH NARRABEEN</b>	Sketch No. <b>DA02</b>	Rev <b>A</b>
	Date	Job Name	Job No.	Task No.
Job No	Scale <b>1: 200 @ A3</b>	Self Check		

A


B

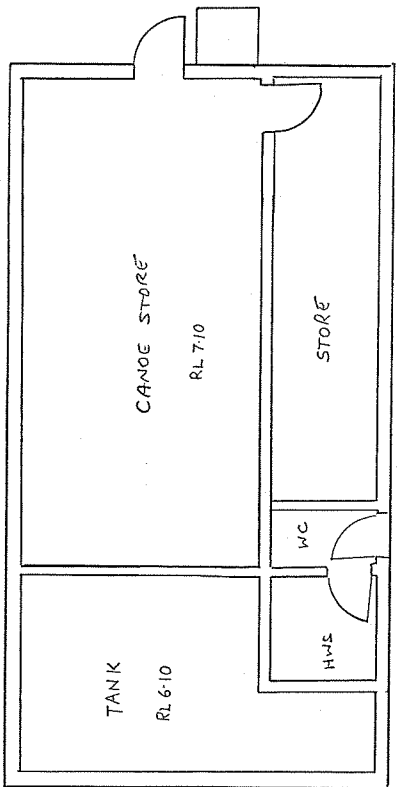


BASEMENT

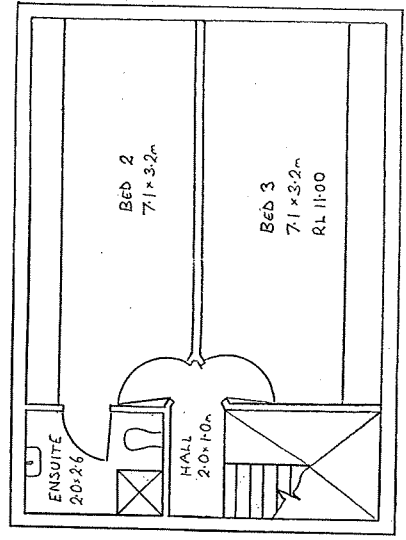

ATTIC

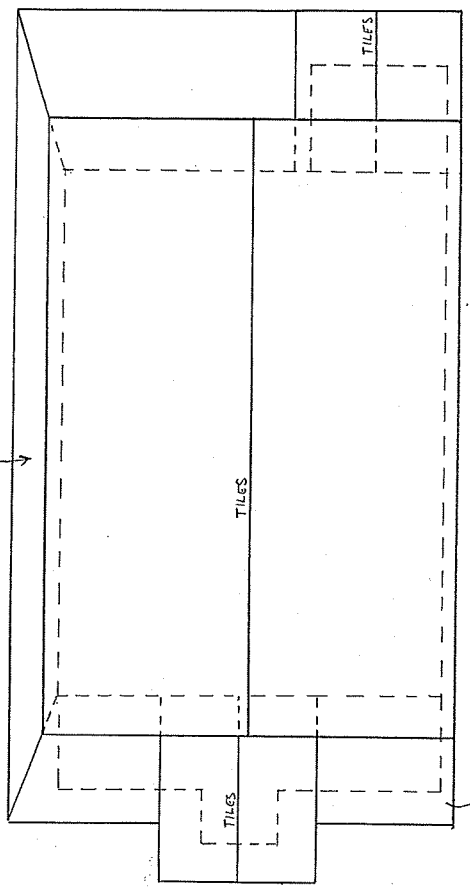


ROOF

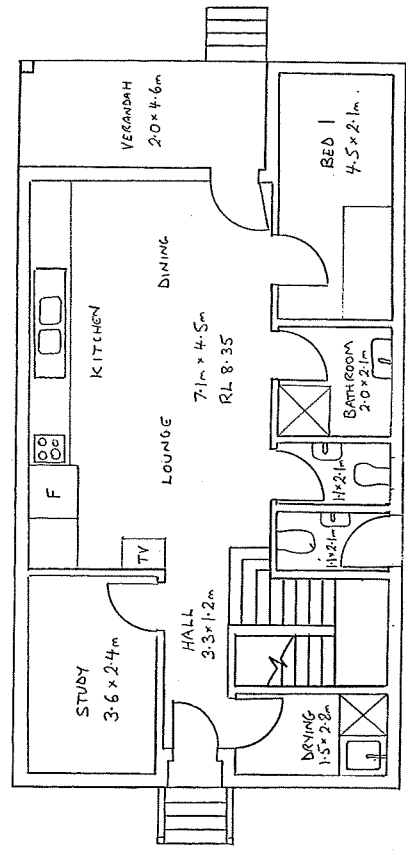


GROUND

Title NEW BUILDING PLANS	Date 15/8/10	Project...1196...PITWATER RD SOUTH NARRABEEN	Sketch No. DA03	Rev
	Date			
Job No	Scale 1:100 @ A3	Self Check		

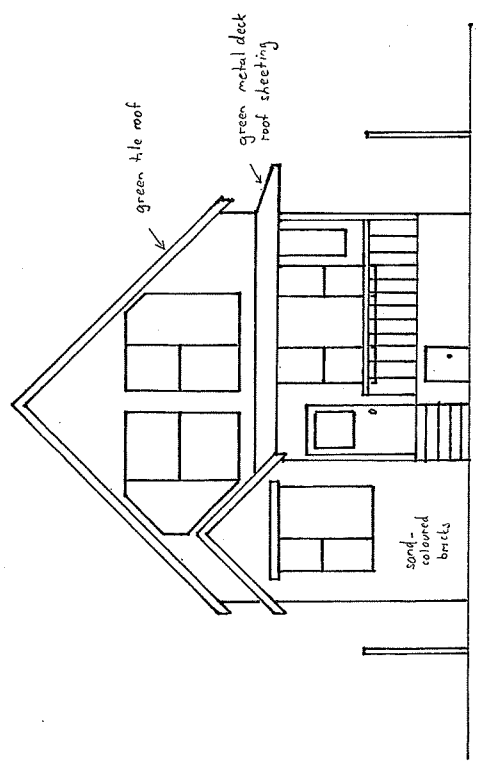


**EAST**

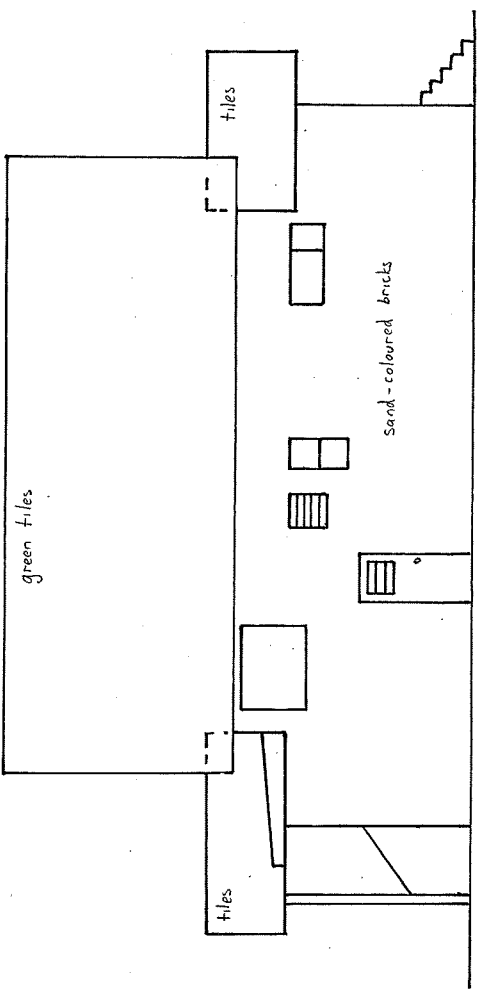


all windows on south elevation are frosted glass

**SOUTH**

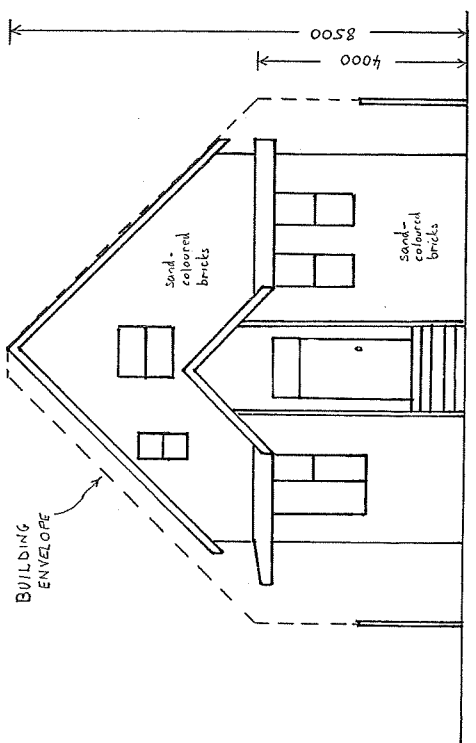

**WEST**

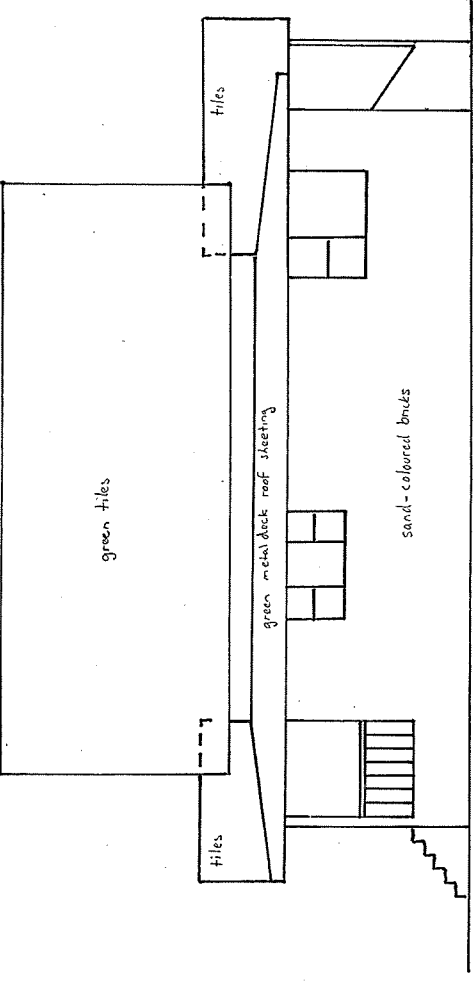

**NORTH**

Title NEW BUILDING ELEVATIONS	Date 15/8/10	Project.....1196.....PITTWATER RD.....SOUTH NARRAGEEVN.....	Sketch No. DA04	Rev
	Date	Job Name.....	Job No.....Task No.....	A
Job No	Scale 1:100 @ A3	Self Check		