


BDY

BDY

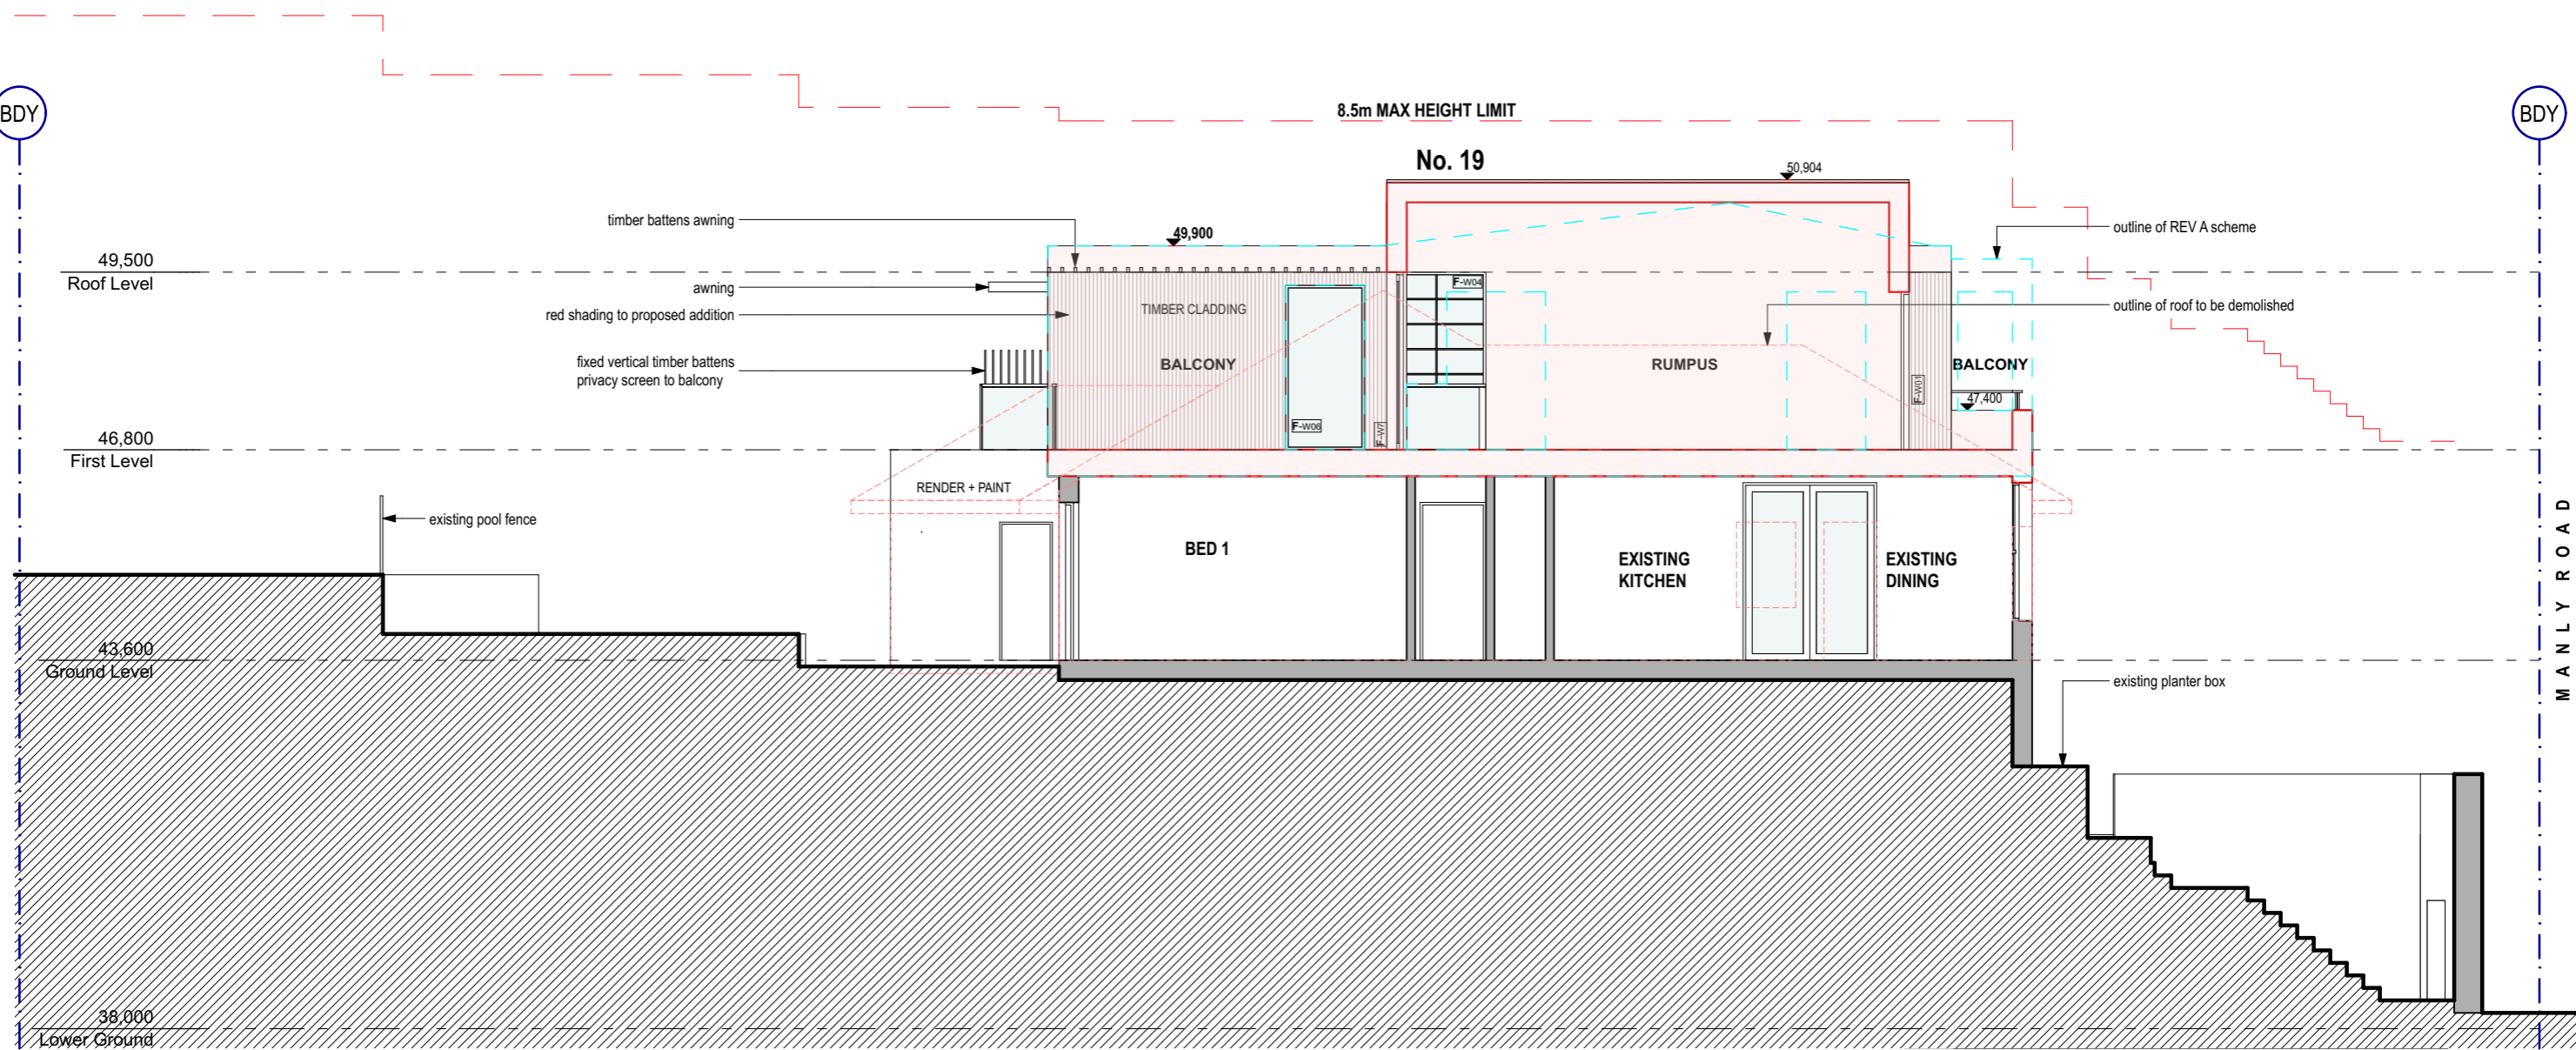

URI T DESIGN

PO BOX 7368 BOND BEACH, NSW 2026 PH: 0416 321 982  
uri@uritdesign.com

REVISIONS  
REV A

DRAWING	SECTION CC
PROJECT	ALTERATION AND ADDITION
	19 MANLY ROAD
	SEAFORTH NSW 2092

DRAWN BY	UT
JOB NO	DA-M19
DRAWING NO	DA-3003
REVISION	REV A

Contractor to verify all dimensions on site prior to commencing work. Uri T Design is to be notified of any discrepancies in the dimension and setting out of the work. Copyright of designs shown hereon is retained by Uri T Design. Authority is required for any reproduction.

SCALE: 1:100 @ A3 PLOTTED: 13/2/20

