

Contact Us	
The General Manager, 725 Pittwater Road, Dee Why NSW 2099 or Customer Service Centre, Northern Beaches Council DX9118 Dee Why	
Email	council@warringah.nsw.gov.au
Fax	9942 2606
If you need help lodging your application call Customer Service on (02) 9942 2111 or come in and talk to us at the Civic Centre, Dee Why.	

Office Use Only									


Part 1: Declaration


1. DECLARATION	
I hereby certify that the shadow diagrams submitted with the proposal at	
Address	13A OCEAN ROAD PALM BEACH NSW 2108
For the erection of Description of development	SWIMMING POOL + SPA + ASSOCIATED SOFT + HARD LANDSCAPING + ACCESS STAIR AND INCLINATOR.
<ul style="list-style-type: none"> In accordance with the survey (prepared by a registered surveyor) which is required to be submitted with the application Drawn to true north Indicate shadow cast by the proposal at 9am, noon, 3pm, 21 June To indicate the shadow cast by existing buildings and structures on the site and in the surrounding area 	

Part 2: Certification

2. CERTIFIER			
Title	<input checked="" type="radio"/> Mr <input type="radio"/> Mrs <input type="radio"/> Ms <input type="radio"/> Other		
Full family name (no initials) (or Company)	MACCORMICK		
Full given names (no initials) (or A.C.N)	MICHAEL		
Phone	9037 0437	Alternate	-
Mobile	0414 733 844	Fax	-
Qualification (i.e. Architect, Planner, Computer Technician, Surveyor)	ARCHITECT		

Part 3: Signature

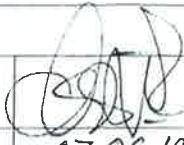3. APPLICANT(S) SIGNATURE	
Signature	
Date	07.06.19

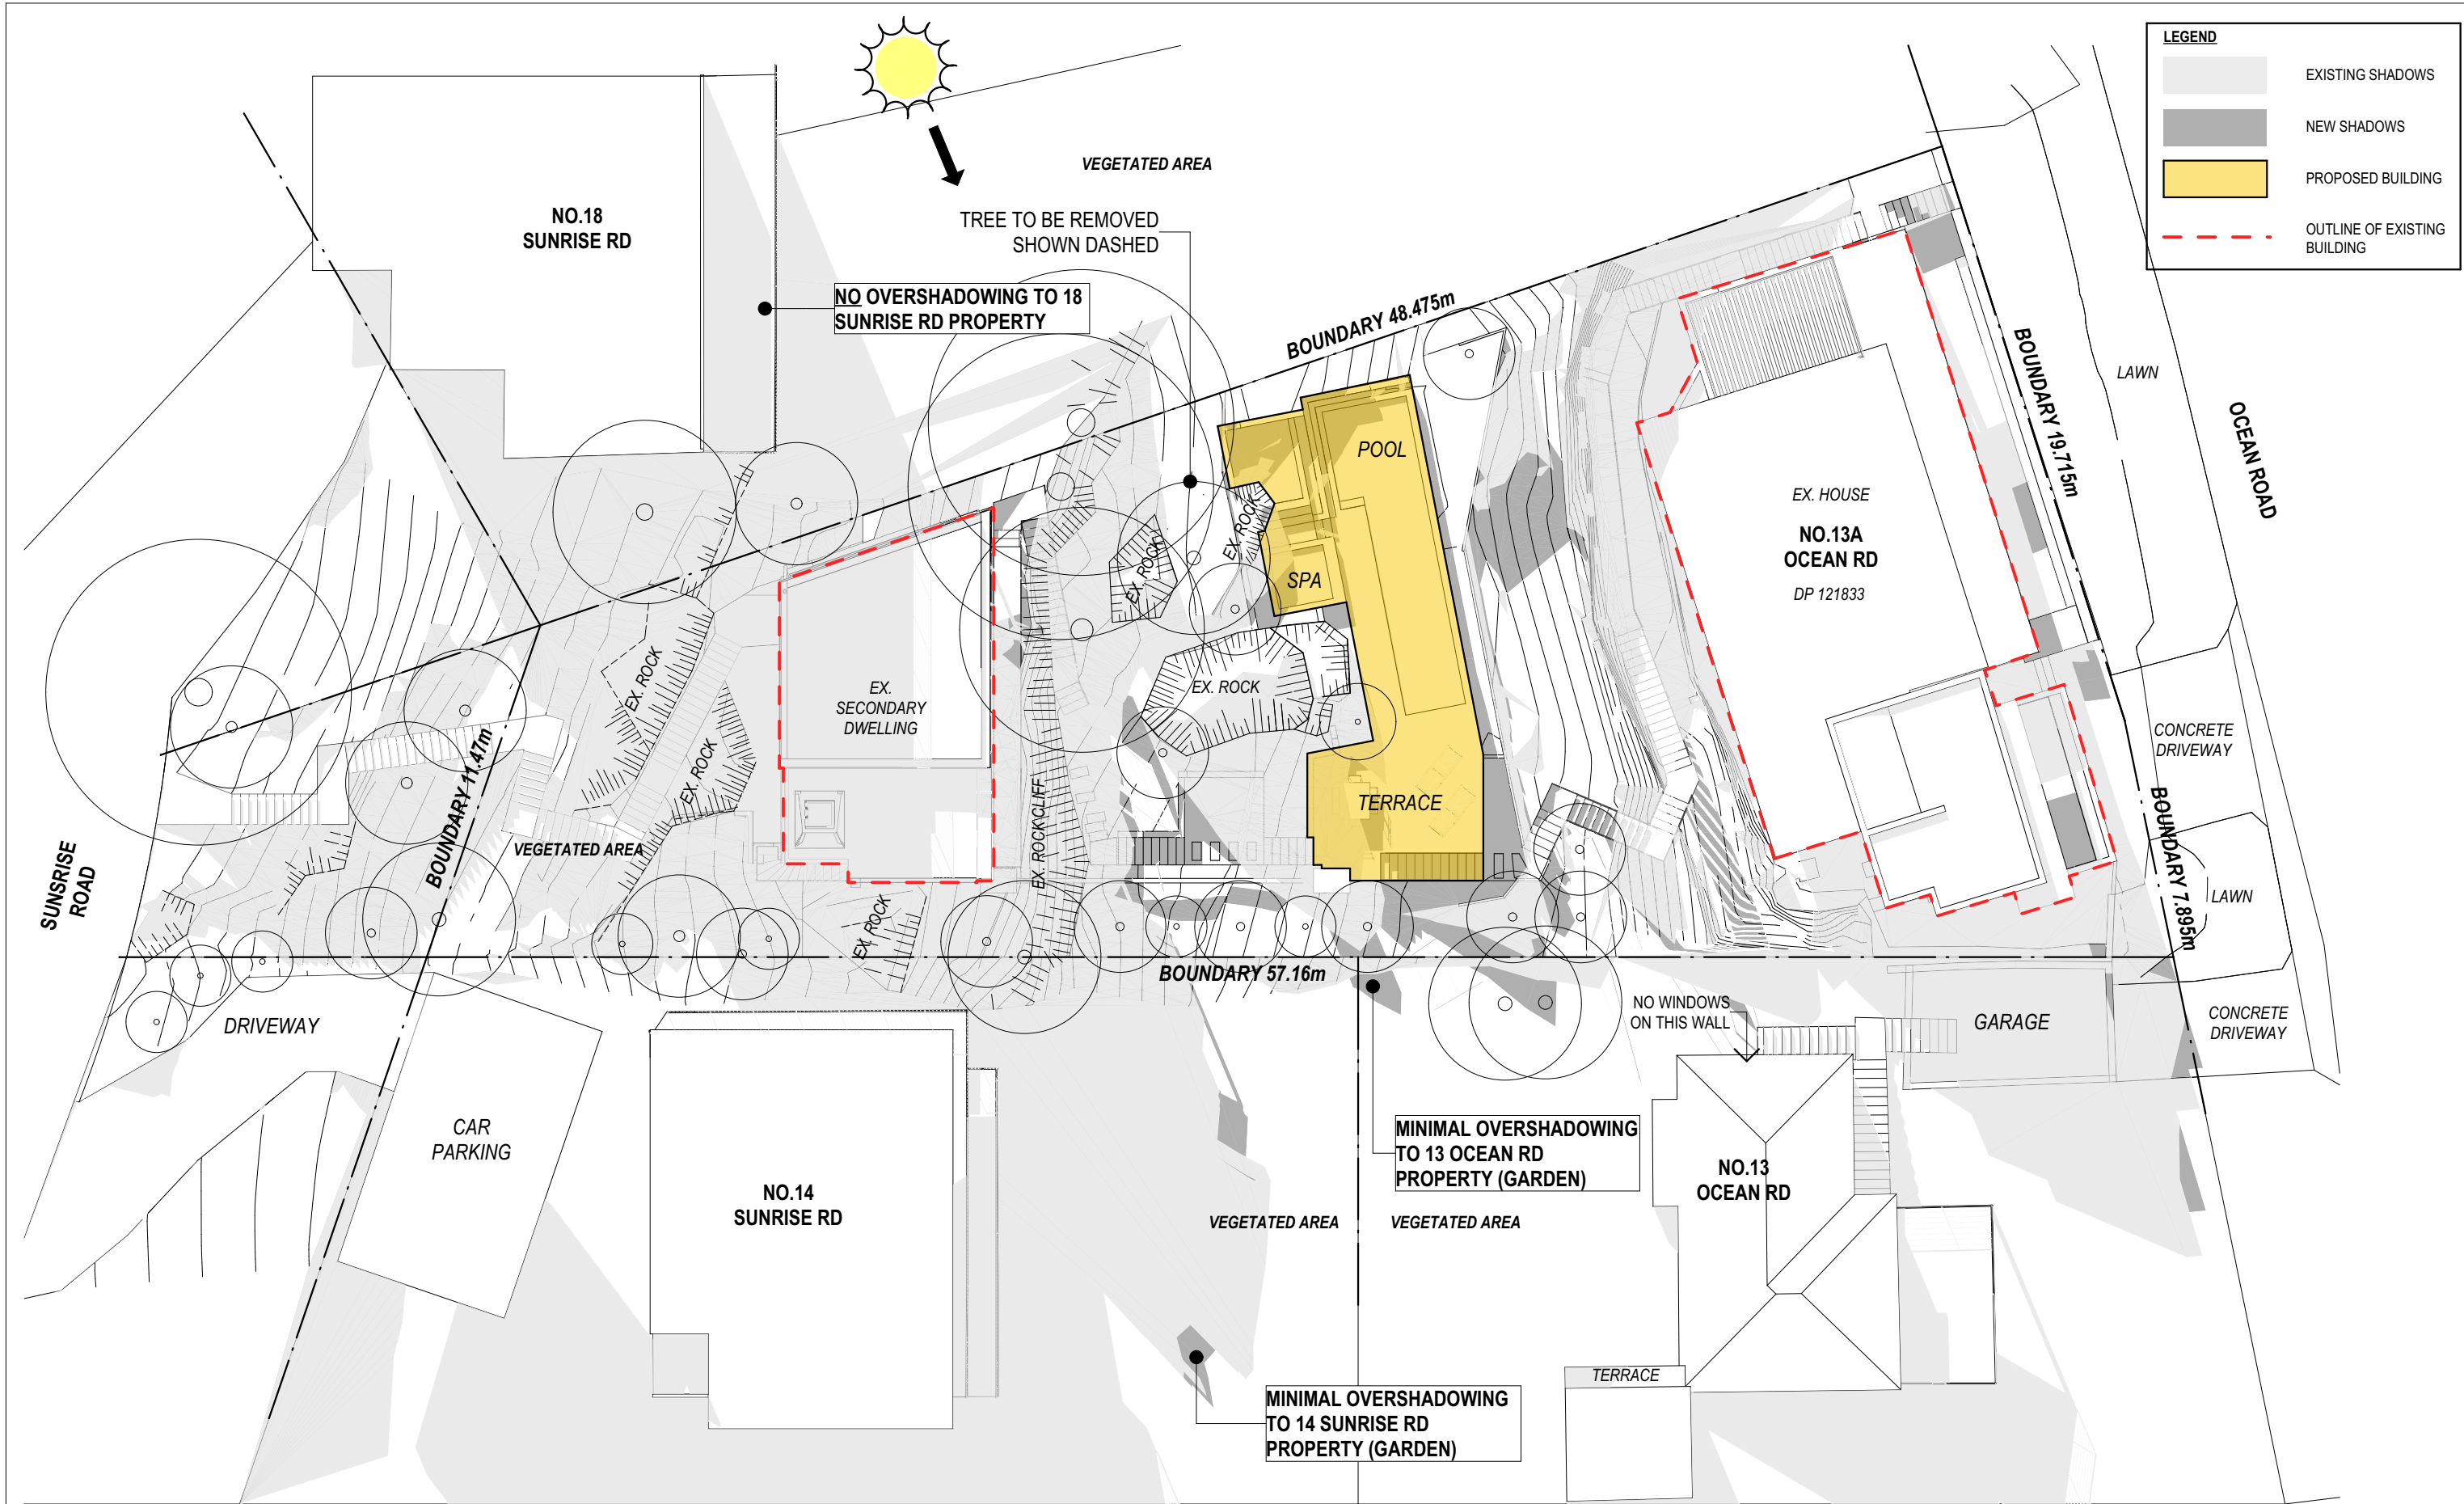

LEGEND

- EXISTING SHADOWS
- NEW SHADOWS
- PROPOSED BUILDING
- OUTLINE OF EXISTING BUILDING

1 PROPOSED 21 JUNE - 12NOON
1:200



MACCORMICK + ASSOCIATES ARCHITECTS
13 VICTORIA STREET QUEENS PARK NSW 2022
T 9037 0437 E hello@maccormickarchitects.com.au
ACN 147 572 807 Architect Reg 6702

Rev.	Description	Date

NOT FOR CONSTRUCTION


0 1 2 3

S:\01 Projects\14\1408_Matthews 2 Palm beach\ID_design\02_Concept\DA\20_Pool 11408_Matthews Palm Beach_Pool_220519.pln

The builder shall check & verify all dimensions & verify all errors and omissions to the Architect. Contractor to report discrepancies immediately. This drawing is to be used in conjunction with all relevant contracts. Do not scale off the drawings. Drawings shall not be used for construction purposes until issued by the Architect for construction. This drawing is copyright and may not be used without written consent from the Architect.

Project Name: **MATTHEWS POOL** Owner: **MICHELE MATTHEWS**


Address: **13A OCEAN ROAD PALM BEACH NSW LOT 1 / DP 121833**

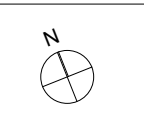

Drawing Name: **SHADOW DIAGRAM (21 JUNE - 12NOON)**

Drawing Status: **DEVELOPMENT APPLICATION**

Paper Size: A3	Date Printed: 7/06/2019
Drawn By: ML	Checked By: MM
Project No: 1408	Drawing #: DA07.2_B Rev:

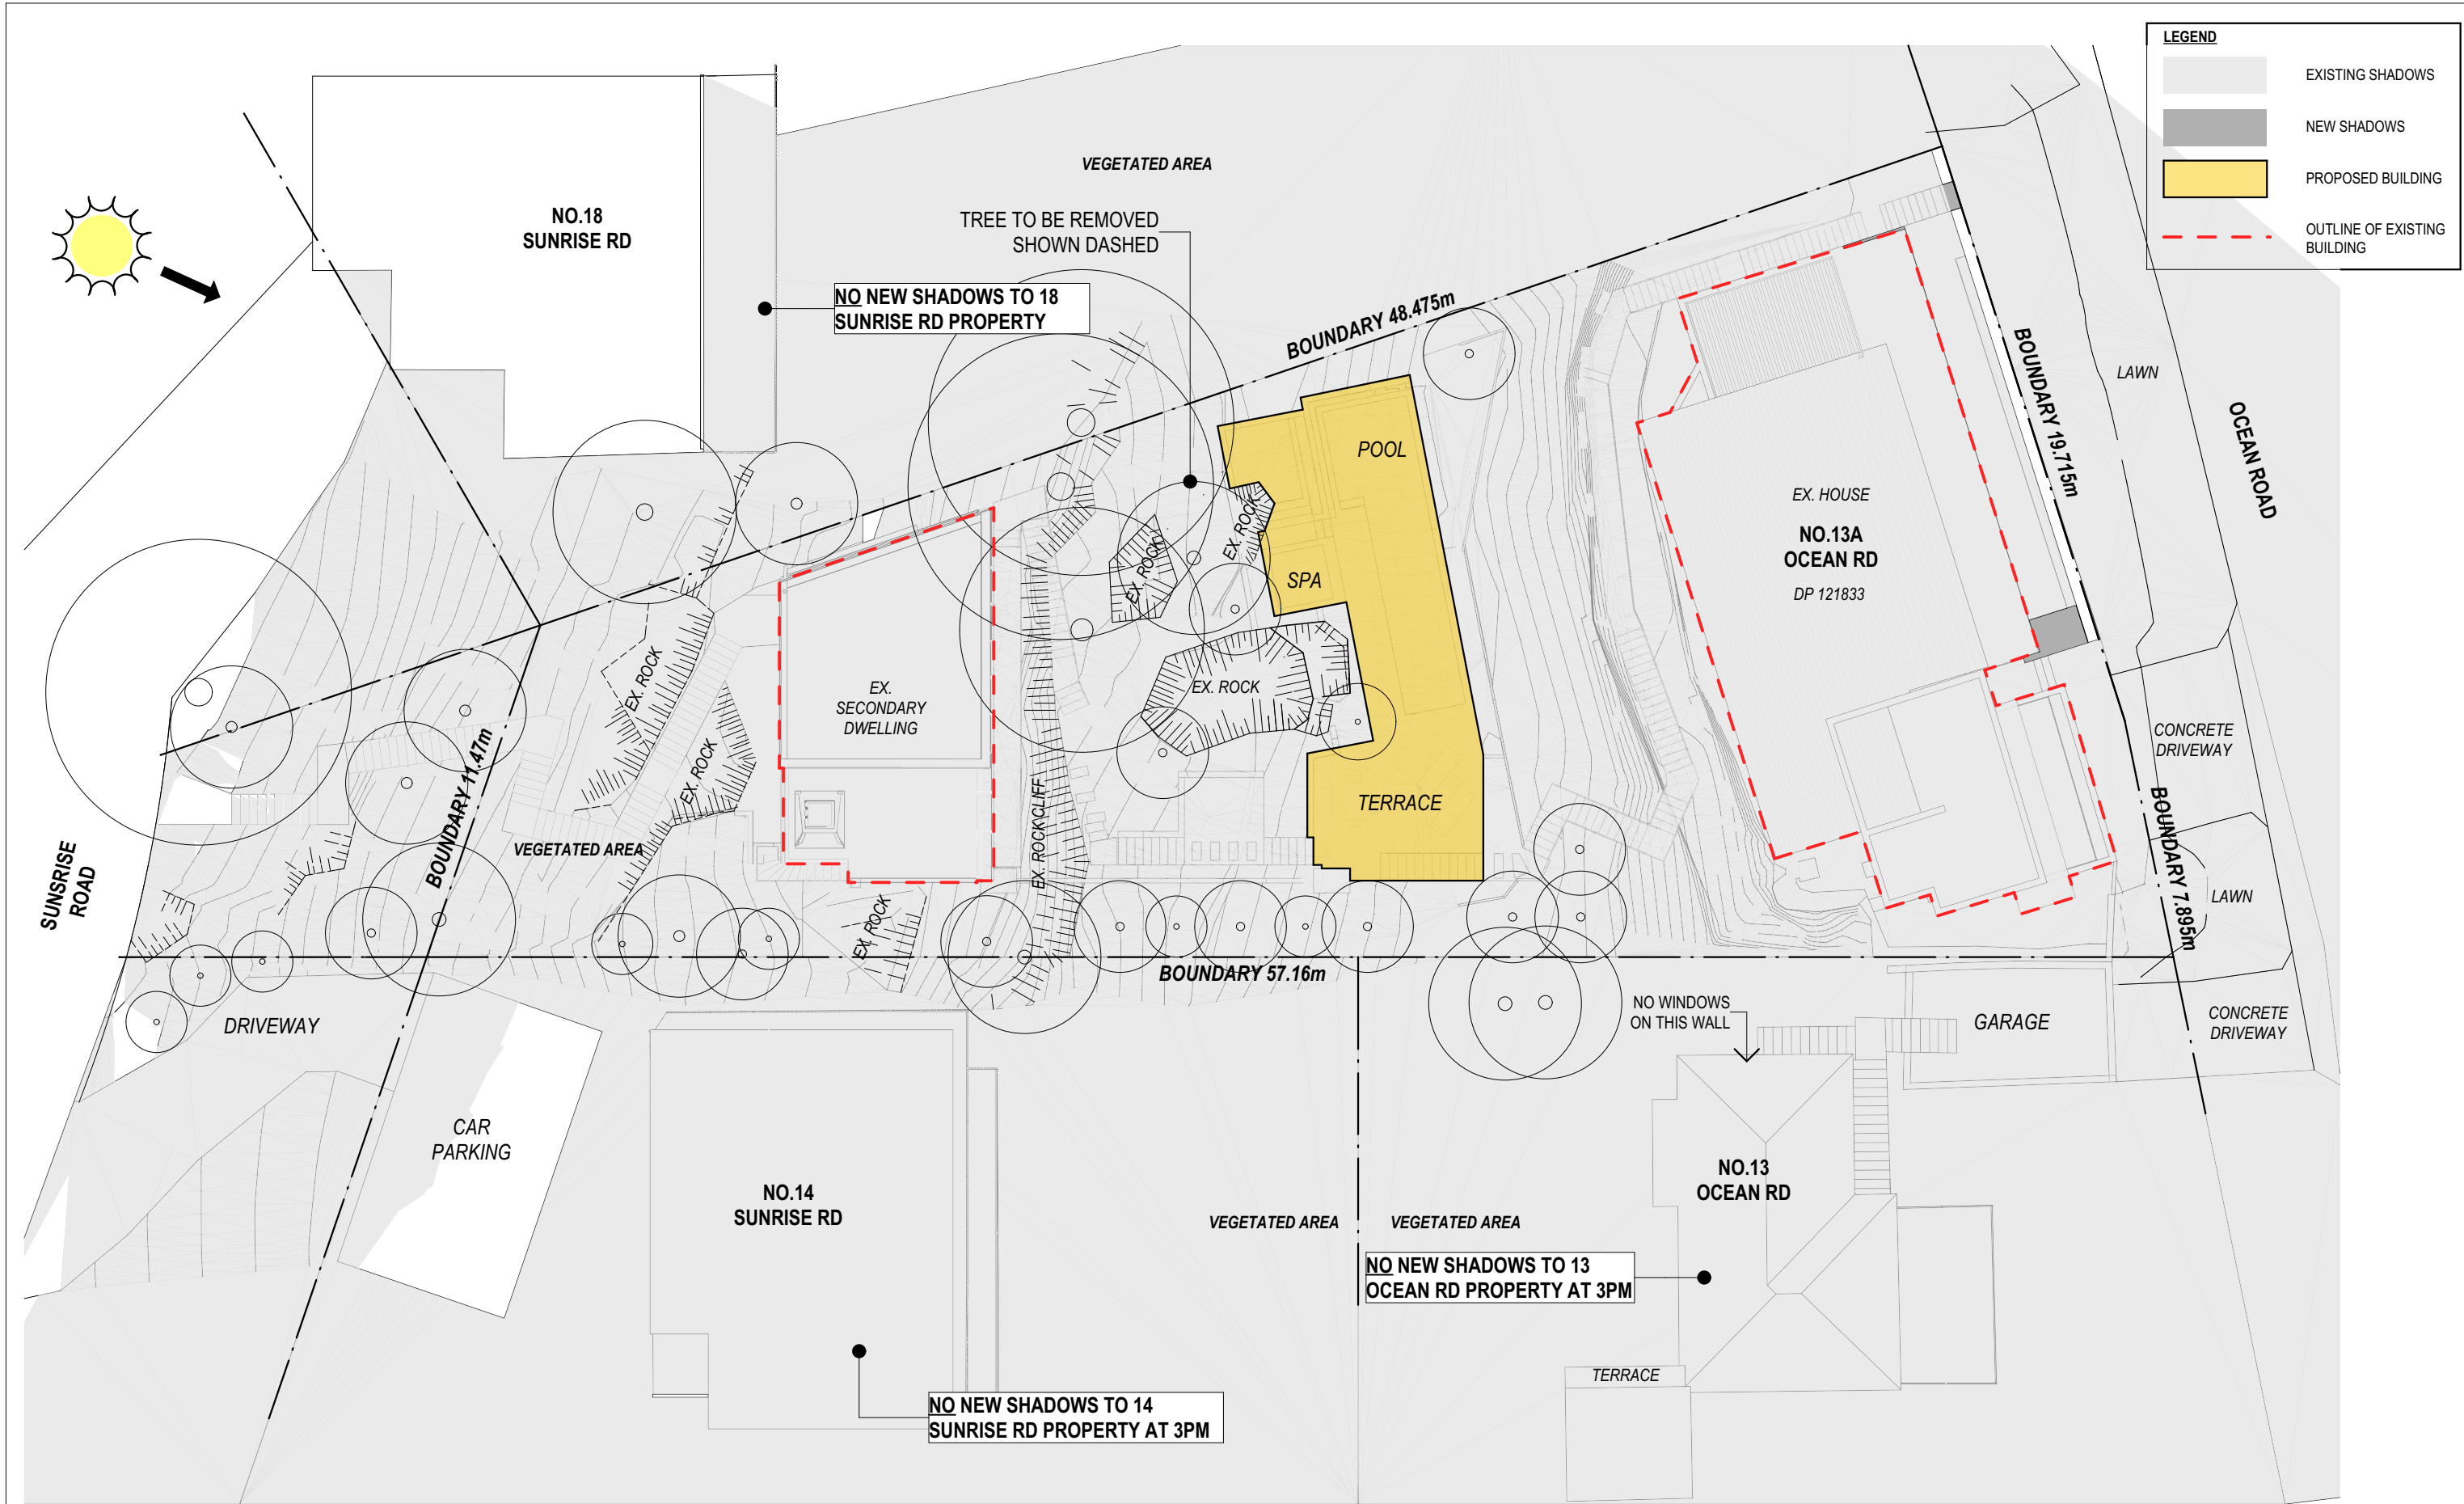

1 PROPOSED 21 JUNE- 3PM
1:200



MACCORMICK + ASSOCIATES ARCHITECTS
13 VICTORIA STREET QUEENS PARK NSW 2022
T 9037 0437 E hello@maccormickarchitects.com.au
ACN 147 572 807 Architect Reg 6702

Rev.	Description	Date

NOT FOR CONSTRUCTION

0 1 2 3

S:\01 Projects\141408_Matthews 2 Palm beach\ID_design\02_Concept\DAI20_Pool
11408_Matthews Palm Beach_Pool_220519.pln

The builder shall check & verify all dimensions & verify all errors and omissions to the Architect. Contractor to report discrepancies immediately. This drawing is to be used in conjunction with all relevant contracts. Do not scale off the drawings. Drawings shall not be used for construction purposes until issued by the Architect for construction. This drawing is copyright and may not be used without written consent from the Architect.

Project Name
MATTHEWS POOL Owner
MICHELE MATTHEWS

Address
13A OCEAN ROAD PALM BEACH NSW
LOT 1 / DP 121833



Drawing Name:
SHADOW DIAGRAM (21 JUNE - 3PM)

Drawing Status:
DEVELOPMENT APPLICATION

Paper Size: A3	Date Printed: 7/06/2019
Drawn By: ML	Checked By: MM
Project No: 1408	Drawing #: DA07.3_B