

Contact Us	
The General Manager, 725 Pittwater Road, Dee Why NSW 2099 or Customer Service Centre, Northern Beaches Council DX9118 Dee Why	
Email	council@warringah.nsw.gov.au
Fax	9942 2606
If you need help lodging your application call Customer Service on (02) 9942 2111 or come in and talk to us at the Civic Centre, Dee Why.	

Office Use Only										


Part 1: Declaration

1. DECLARATION	
I hereby certify that the shadow diagrams submitted with the proposal at	
Address	
For the erection of <i>Description of development</i>	
<ul style="list-style-type: none"> • In accordance with the survey (prepared by a registered surveyor) which is required to be submitted with the application • Drawn to true north • Indicate shadow cast by the proposal at 9am, noon, 3pm, 21 June • To indicate the shadow cast by existing buildings and structures on the site and in the surrounding area 	


Part 2: Certification

2. CERTIFIER				
Title	Mr	Mrs	Ms	Other
Full family name <i>(no initials) (or Company)</i>				
Full given names <i>(no initials) (or A.C.N)</i>				
Phone		Alternate		
Mobile		Fax		
Qualification <i>(i.e. Architect, Planner, Computer Technician, Surveyor)</i>				

Part 3: Signature

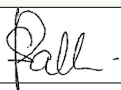3. APPLICANT(S) SIGNATURE	
Signature	
Date	


MACTIER STREET

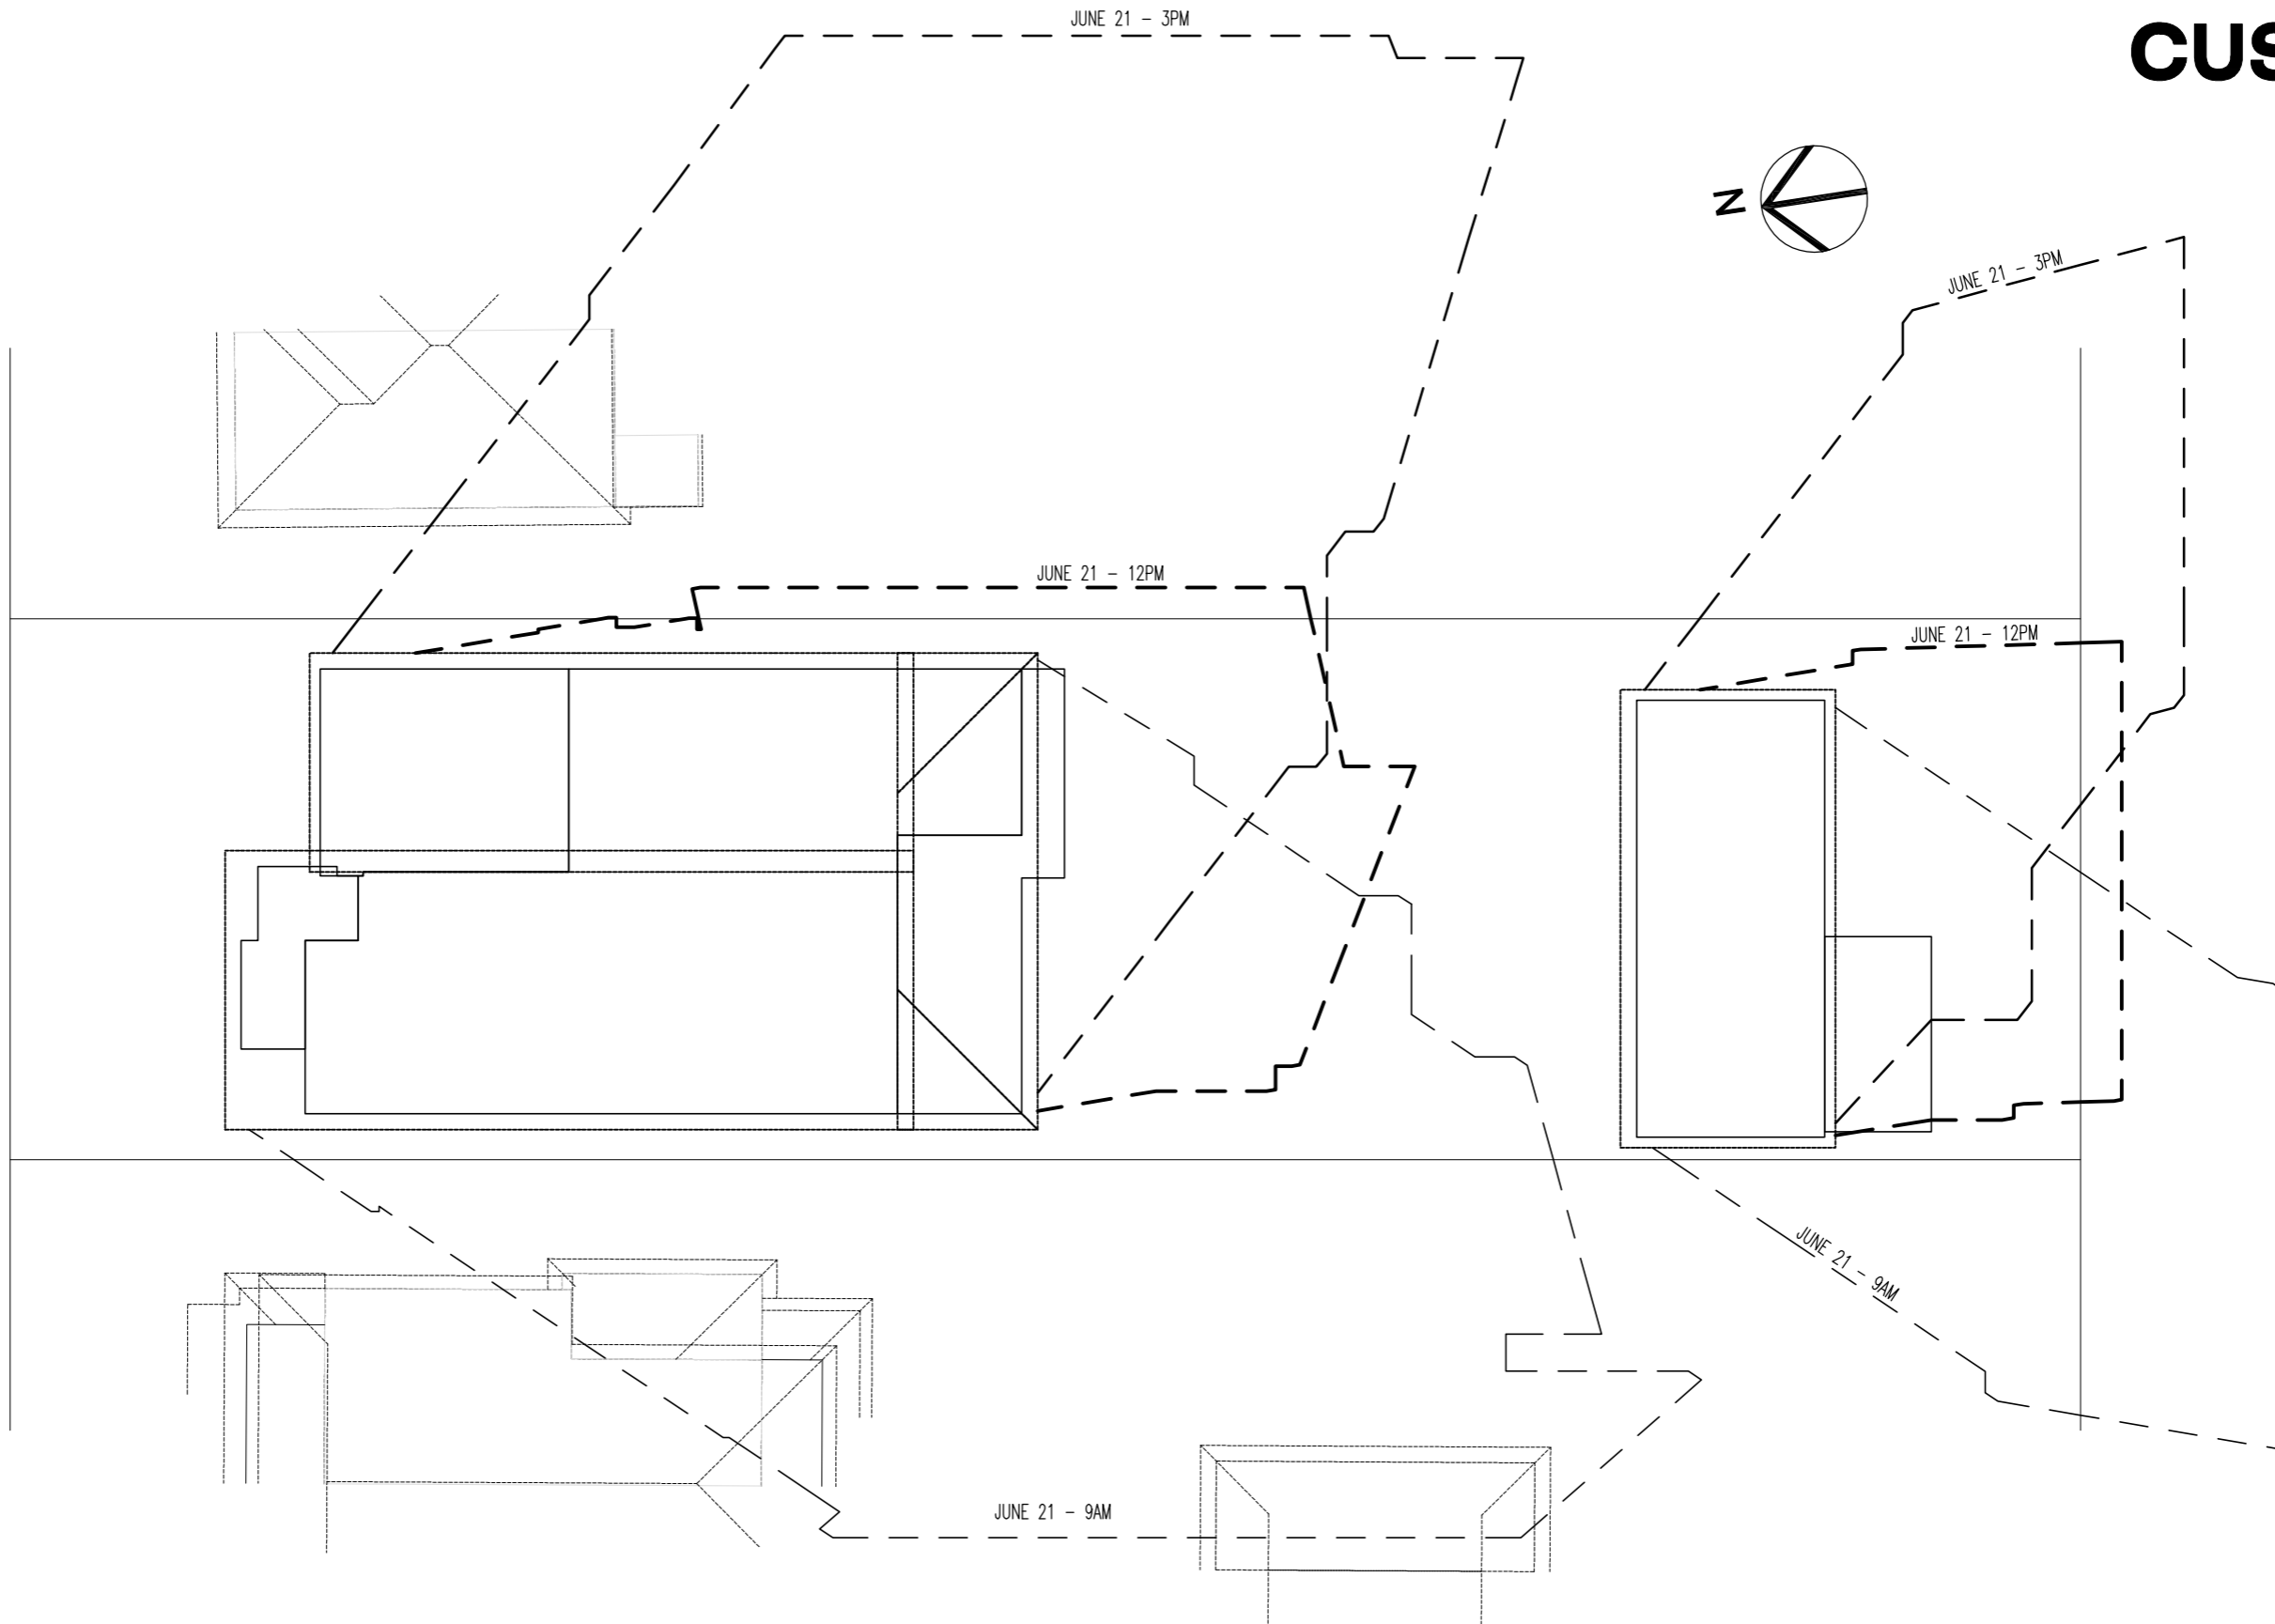

SHADOW DIAGRAM
SCALE 1:200

CLIENT A & M POPOVSKI		
JOB PROPOSED RESIDENCE		
LOCATION 62 Mactier St Narrabeen		
- BUILDER TO CHECK ALL DETAILS AND DIMENSIONS PRIOR TO CONSTRUCTION. - FIGURED DIMENSIONS TAKE PREFERENCE OVER SCALE.		
SHEET 8 of 15	DATE 28/08/2019	DWG No. 7292-Wd5

plan prepared by
TULLIPAN HOMES

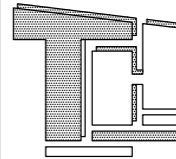

TULLIPAN HOMES PTY LTD

Lic. No. 131446C

PH 02 4353 8644
FAX 02 4353 8655
www.tullipanhomes.com.au
www.splitlevelhomes.com.au

Mariners Building
Level 4, Suite 410
1 Bryant Drive
Tuggerah NSW 2259
PO Box 5148
CHITTAWAY BAY NSW 2261