
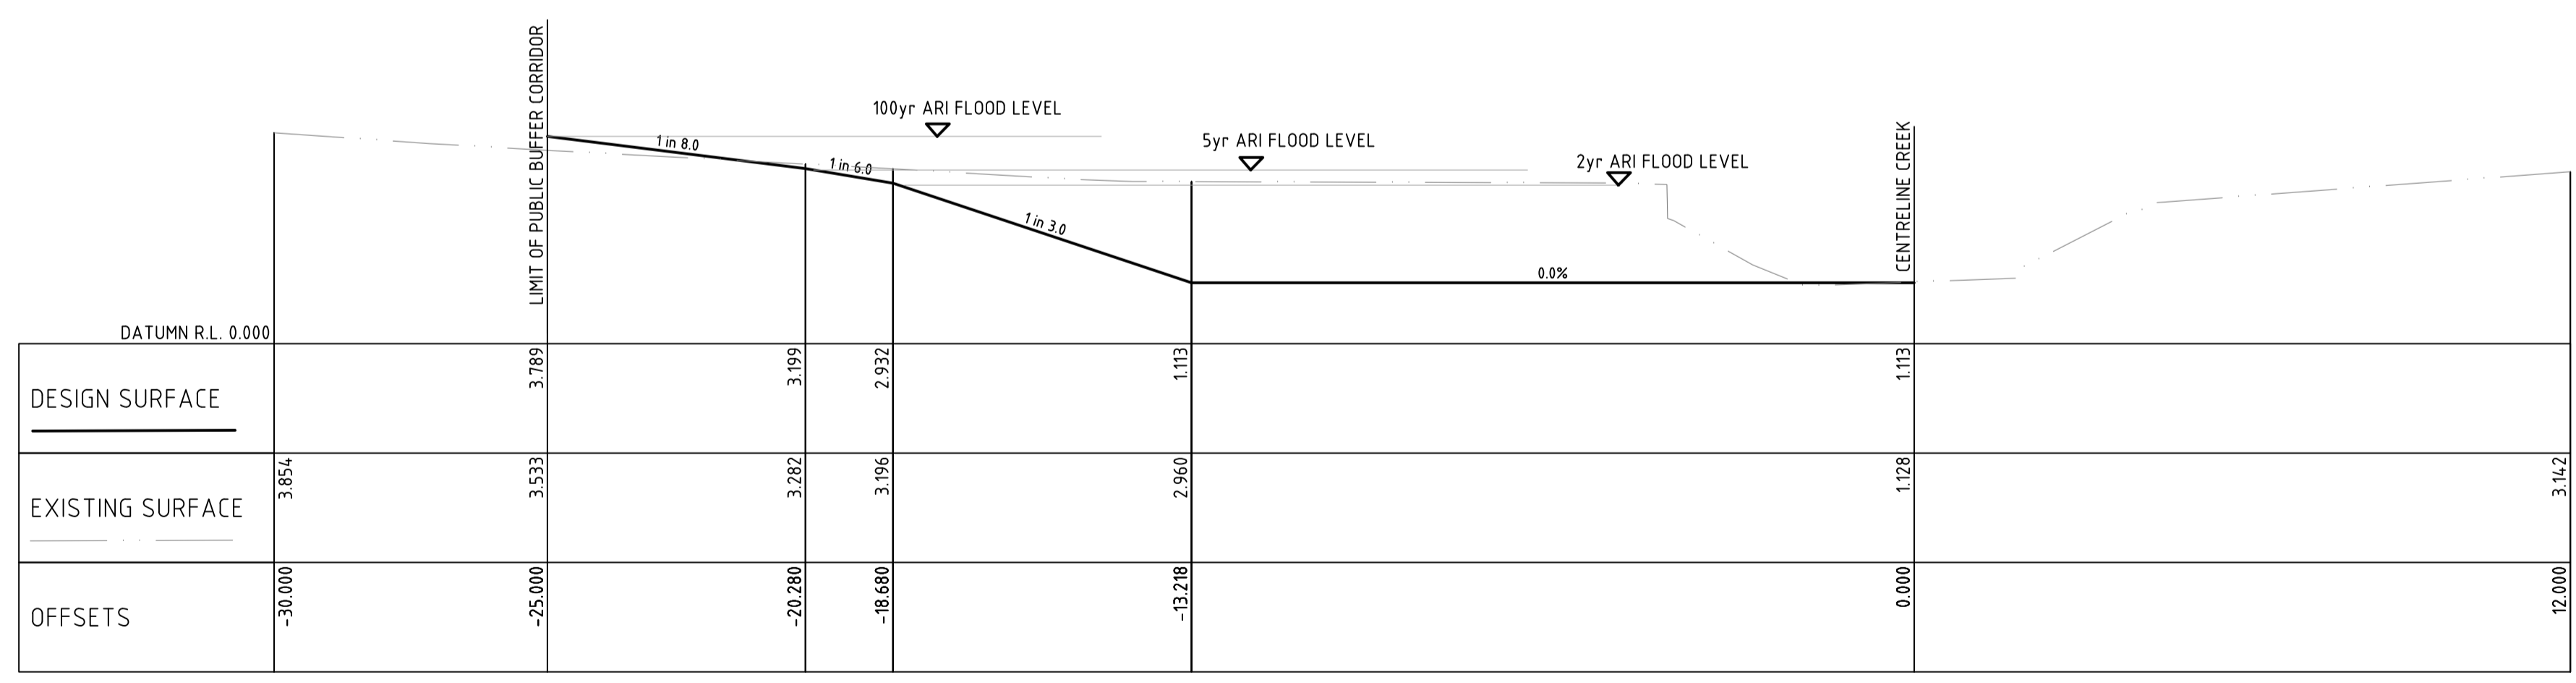


A1

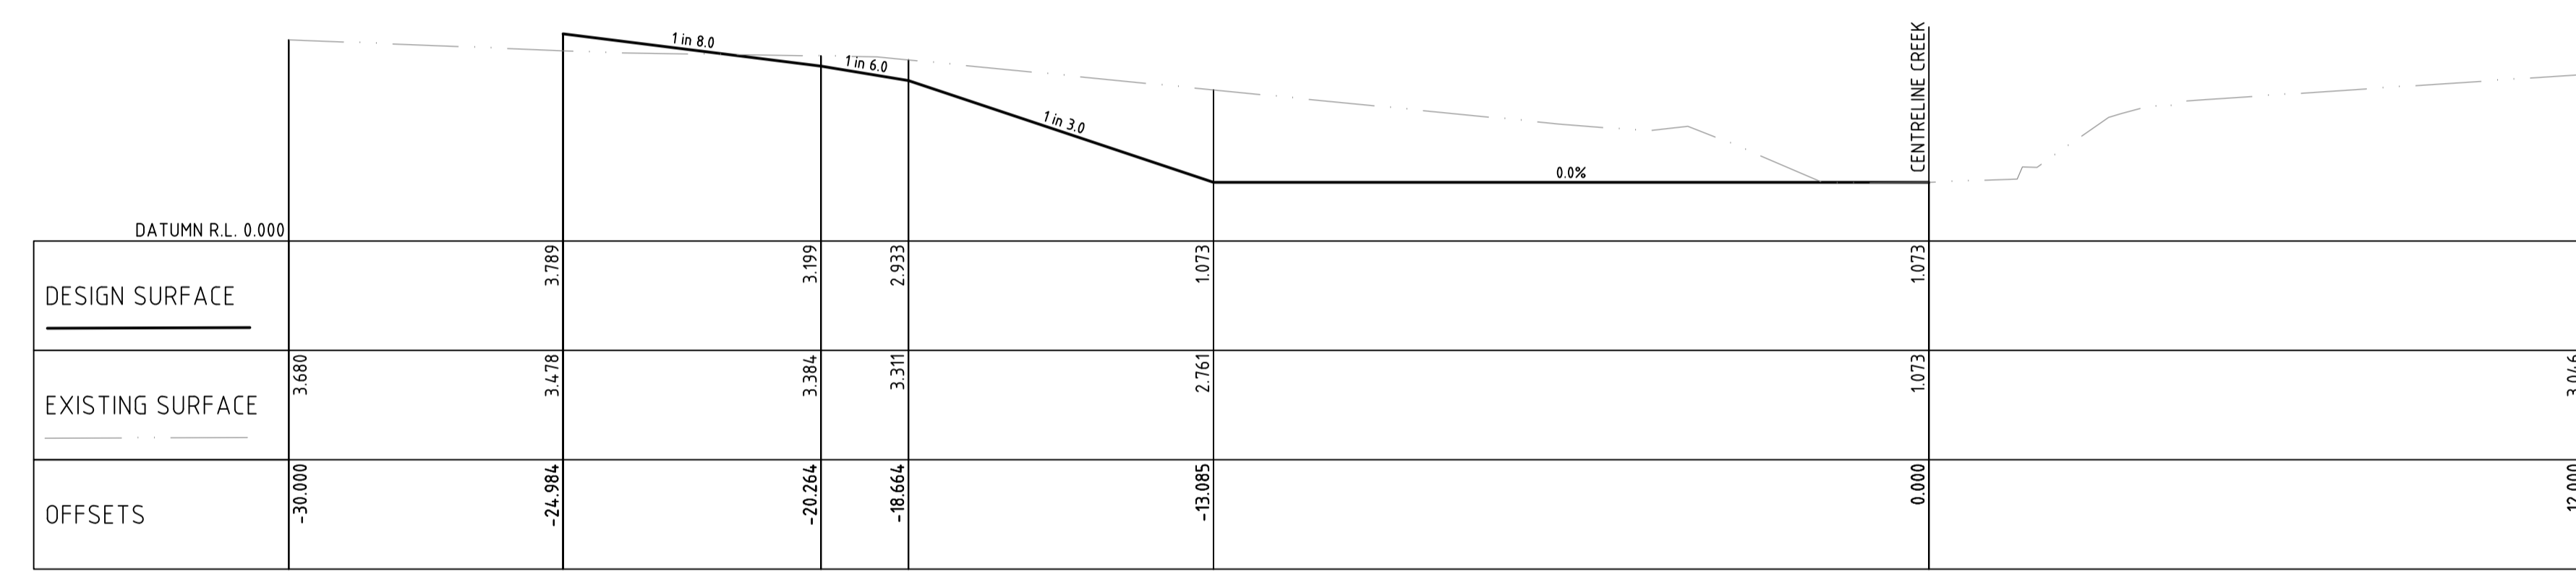


Discipline	Drawing Title and Number	Date	Rev.
ARCH			
ARCH			
STRUCT			
MECH			
ELEC			
HYD			
FIRE			
LANDS			
CIVIL			
SURVEY			

Issue	Last revision title	by	Date	Status
A	ISSUED FOR COUNCIL APPROVAL	D.V.	15.09.17	2
P1	ISSUED FOR COUNCIL APPROVAL	D.V.	08.09.17	2

Issuer internal sequence and revision history			
1-preliminary	2-development application	3-construction certificate	6-other
4-tender	5-construction		

QUALITY CONTROL	
DRAWN	DATE
CHECKED	DATE
DESIGNED	DATE
VERIFIED	DATE
APPROVED	DATE

WARNING: THE DESIGN, DRAWINGS, SPECIFICATIONS AND THE COPYRIGHT HEREIN REMAIN THE SOLE INTELLECTUAL PROPERTY OF S&G CONSULTANTS PTY LTD AND MUST NOT BE USED, COPIED, ALTERED OR REPRODUCED WHOLLY OR IN PART IN ANY FORM WITHOUT THE WRITTEN CONSENT OF S&G CONSULTANTS PTY LTD

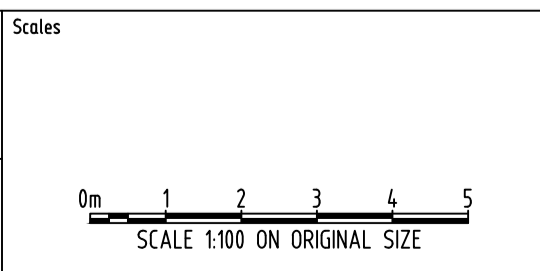

CLIENT
THE KNOWLES GROUP- ARCADE



Unit 412, Level 4,
14-16 LEXINGTON DRIVE
BELLA VISTA, NSW 2153
T: +61 2 8883 4239
F: +61 2 9672 6977
Email: office@sgce.com.au
Web: www.sgce.com.au

A.B.N. 21 118 222 530

PROJECT
PROPOSED RESIDENTIAL
SUBDIVISION & AGED CARE
23-27 WARRIEWOOD ROAD, WARRIEWOOD

Grid	Datum	Sheet	Scale (at original size)
-	A.H.D.	13 of 22	1:100 @ A1

Project No	Drawing No	Revision No
20160112	C-DA403	A

Drawing Status FOR APPROVAL
NOT TO BE USED FOR CONSTRUCTION PURPOSES

Drawing Title
CIVIL WORKS
CREEK CROSS - SECTIONS
SHEET 3 OF 7